


section A.A.

s.w. elev

n.e. elev.

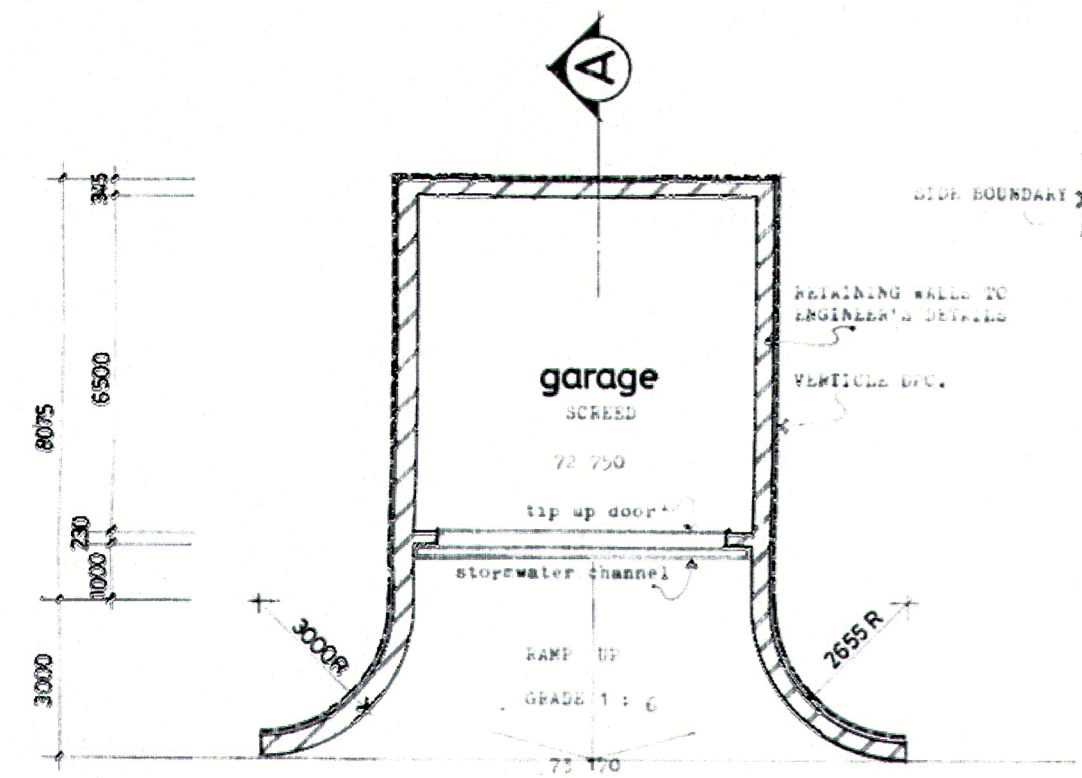



existing driveway



s.e. elev

n.w. elev


GL	74.500	74.270	74.100
IL	74.900	74.270	73.200
DEPTH	400	1.000	900
PIPE	110 Ø PVC	110 Ø PVC	110 Ø PVC
GRADE	1 : 9.1.52	1 : 18.900	
HEAD OF DRAIN	NEW MH 2		NEW MH 1

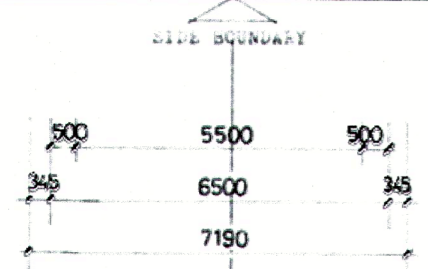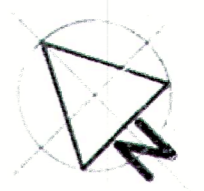

ground plan

ADDITIONAL FLOOR AREA

new garage	51,000sq.m
add bath/ren suite	4,500sq.m
total	55,500sq.m

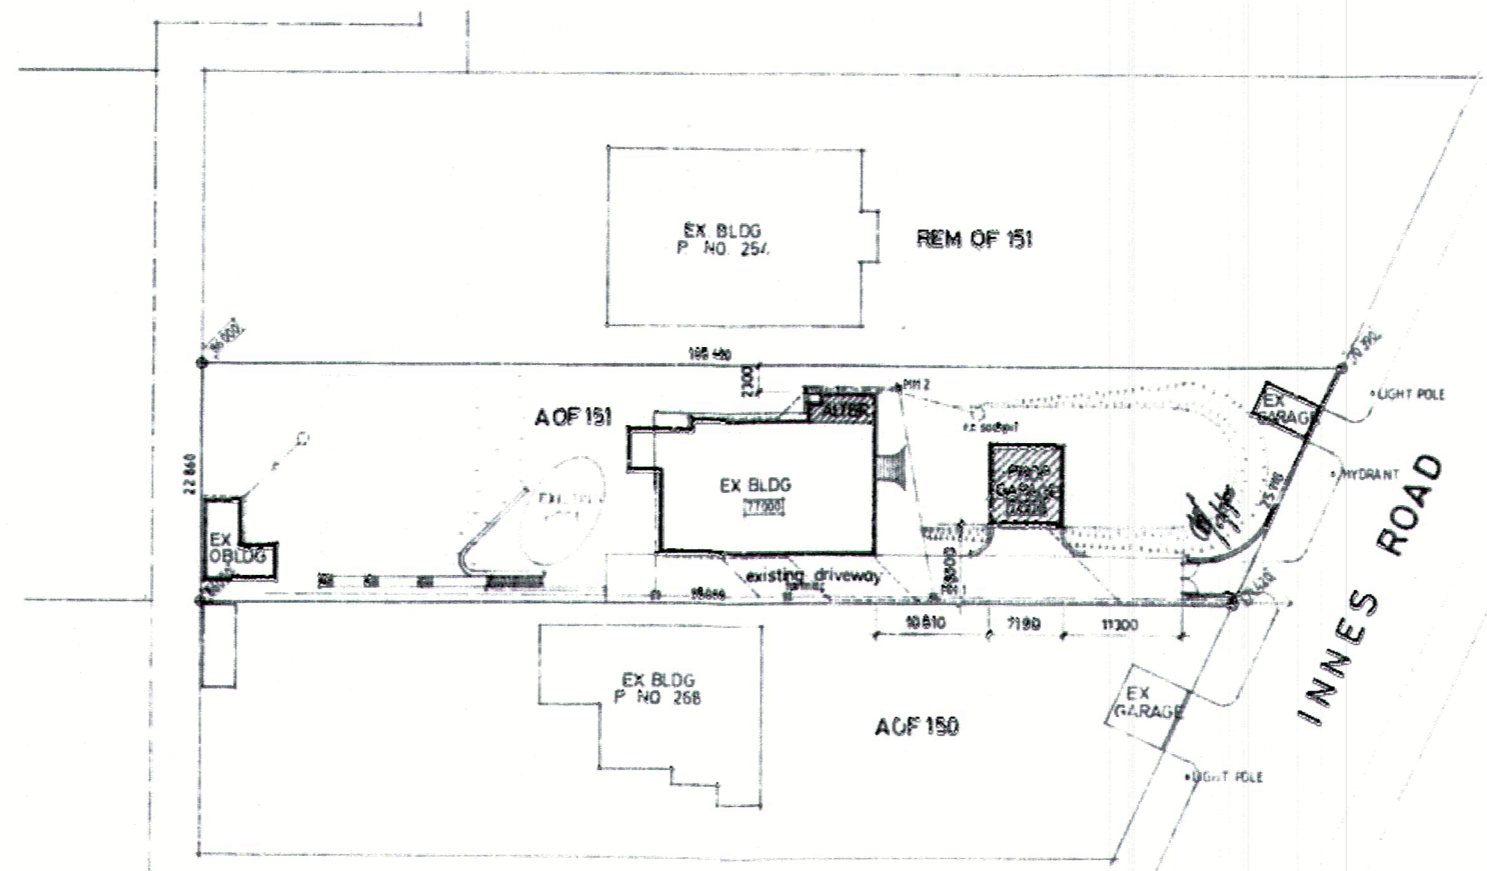

site plan

SUB A OF 151 OF BLOCK D  
TOWNLANDS OF DURBAN  
1737  
RATE NO 74570

CITY HEALTH DEPT. DURBAN  
PLANS SECTION  
RECEIVED  
1985 APR 03  
Report No. 85-004-094  
Approved: [Signature]

SHEET 2/2 COPY 2  
CITY OF DURBAN  
PLAN NO. 873/3/85  
APPROVED  
[Signature]



**Seitter-Boyd**  
ARCHITECTS  
245 North Bridge Rd. Durban. 4001 Phone 3321059

CLIENT  
MR T.S. CAIRNS

JOB  
PROPOSED GARAGE AND ALTERATIONS AT 260 INNES ROAD, BEREA DURBAN

DRAWING  
PLAN  
ELEVATION  
SECTION

DATE	SCALE	DR
FEB 85	1:100,500	KM
JOB NO	DWG NO	REV
1523	WD 1	

