
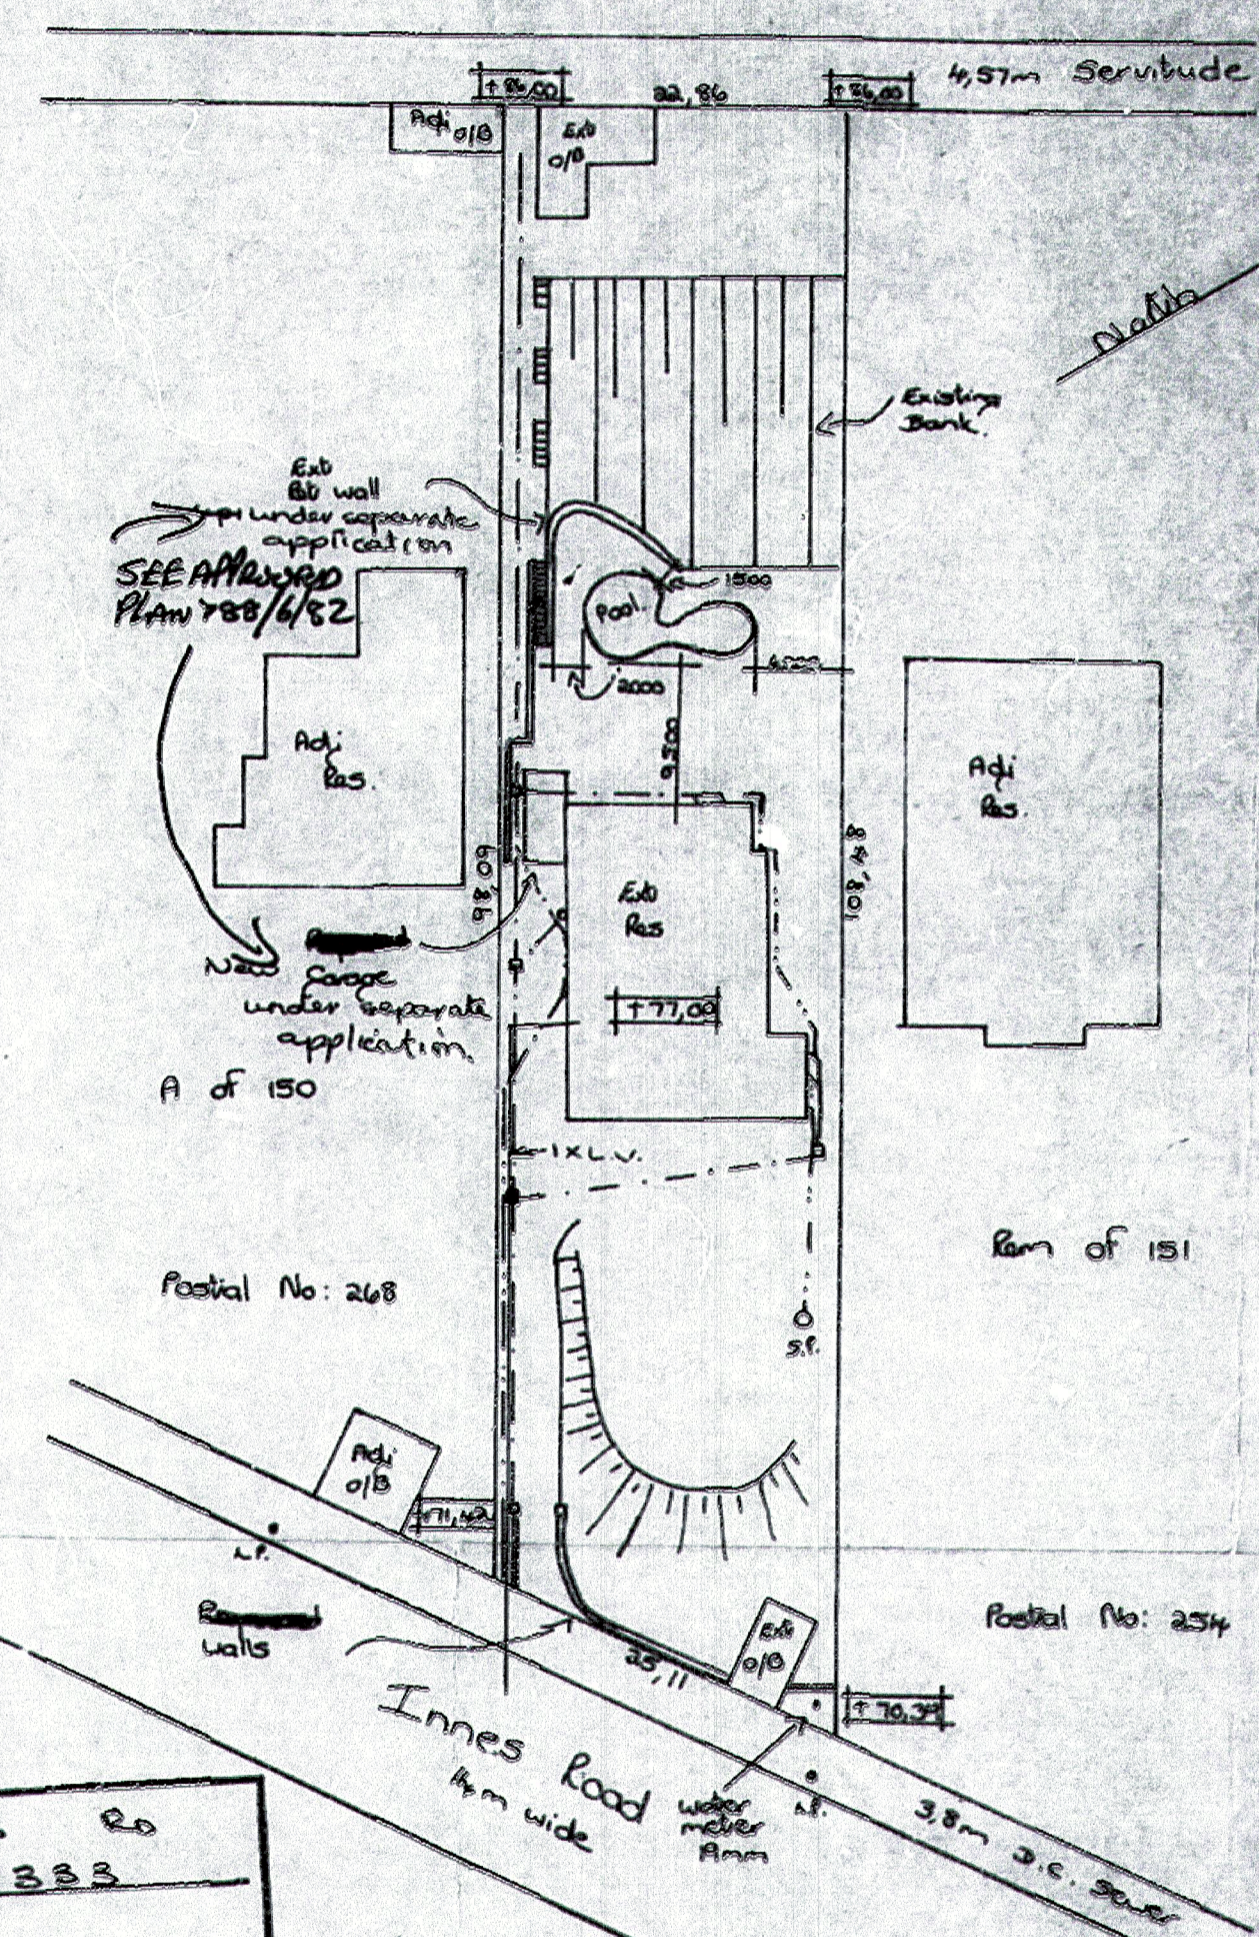


WASTE SOIL: Removed from site
WASTE WATER: Via B.P.T. to D.C. sewer

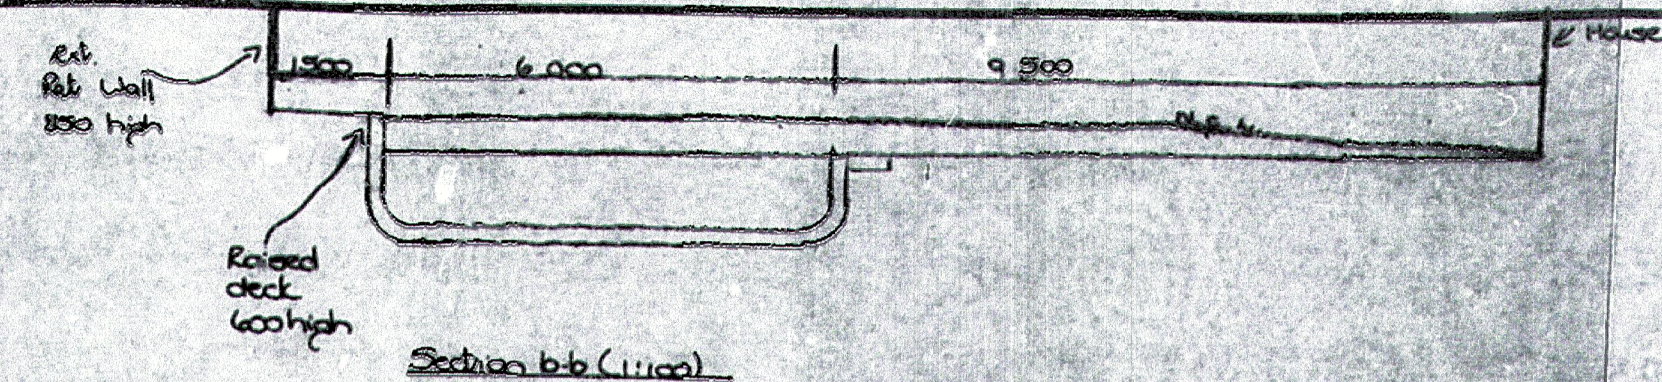

260 Innes Rd
REF. NO. S 333
SHEET 1/1

site plan (1:500)
Sub A of 151 of Block D
Townlands of Durban 737.

SHEET 1/1 COPY 5
CITY OF DURBAN
PLAN NUMBER 417/8/82
STRUCTURAL

Checked/Goedgekeur: BELANGRIK
Approved/Goedgekeur: 02 8 20
City of Durban Electricity Department
Electrisiteitsafdeling
Institiasies-divisie

City of Durban Stad Durban
Electricity Department
Institiasies-divisie
Approved/Goedgekeur: [Signature]
Date/Datum: 1982-08-20

Drawn by: P. S. Charles
Date: 6th July 1982

- earth leakage protection to be fitted on electrical supply.
- precautions to be taken in regard to condensate.
- pump chamber to be adequately drained.
- electrical equipment to be housed.

SPARKLING POOLS
194c UNDERWOOD Rd.
PINETOWN 3600
Phone 782572 782888

proposed pool for:-
Mr T.S. Cairns
260 Innes Road
Durban

- kerb & pool in 100 gunite monolithically & pneumatically placed.
- mix: 1 part cement : 4 parts washed umgeni sand.
- path is not integral with pool.

Rate Numbers 19332