


All dimensions and levels are to be checked on site prior to commencement of construction. Figured dimensions are to be taken in preference to scaling off the drawing. Any discrepancies are to be reported to the architect.

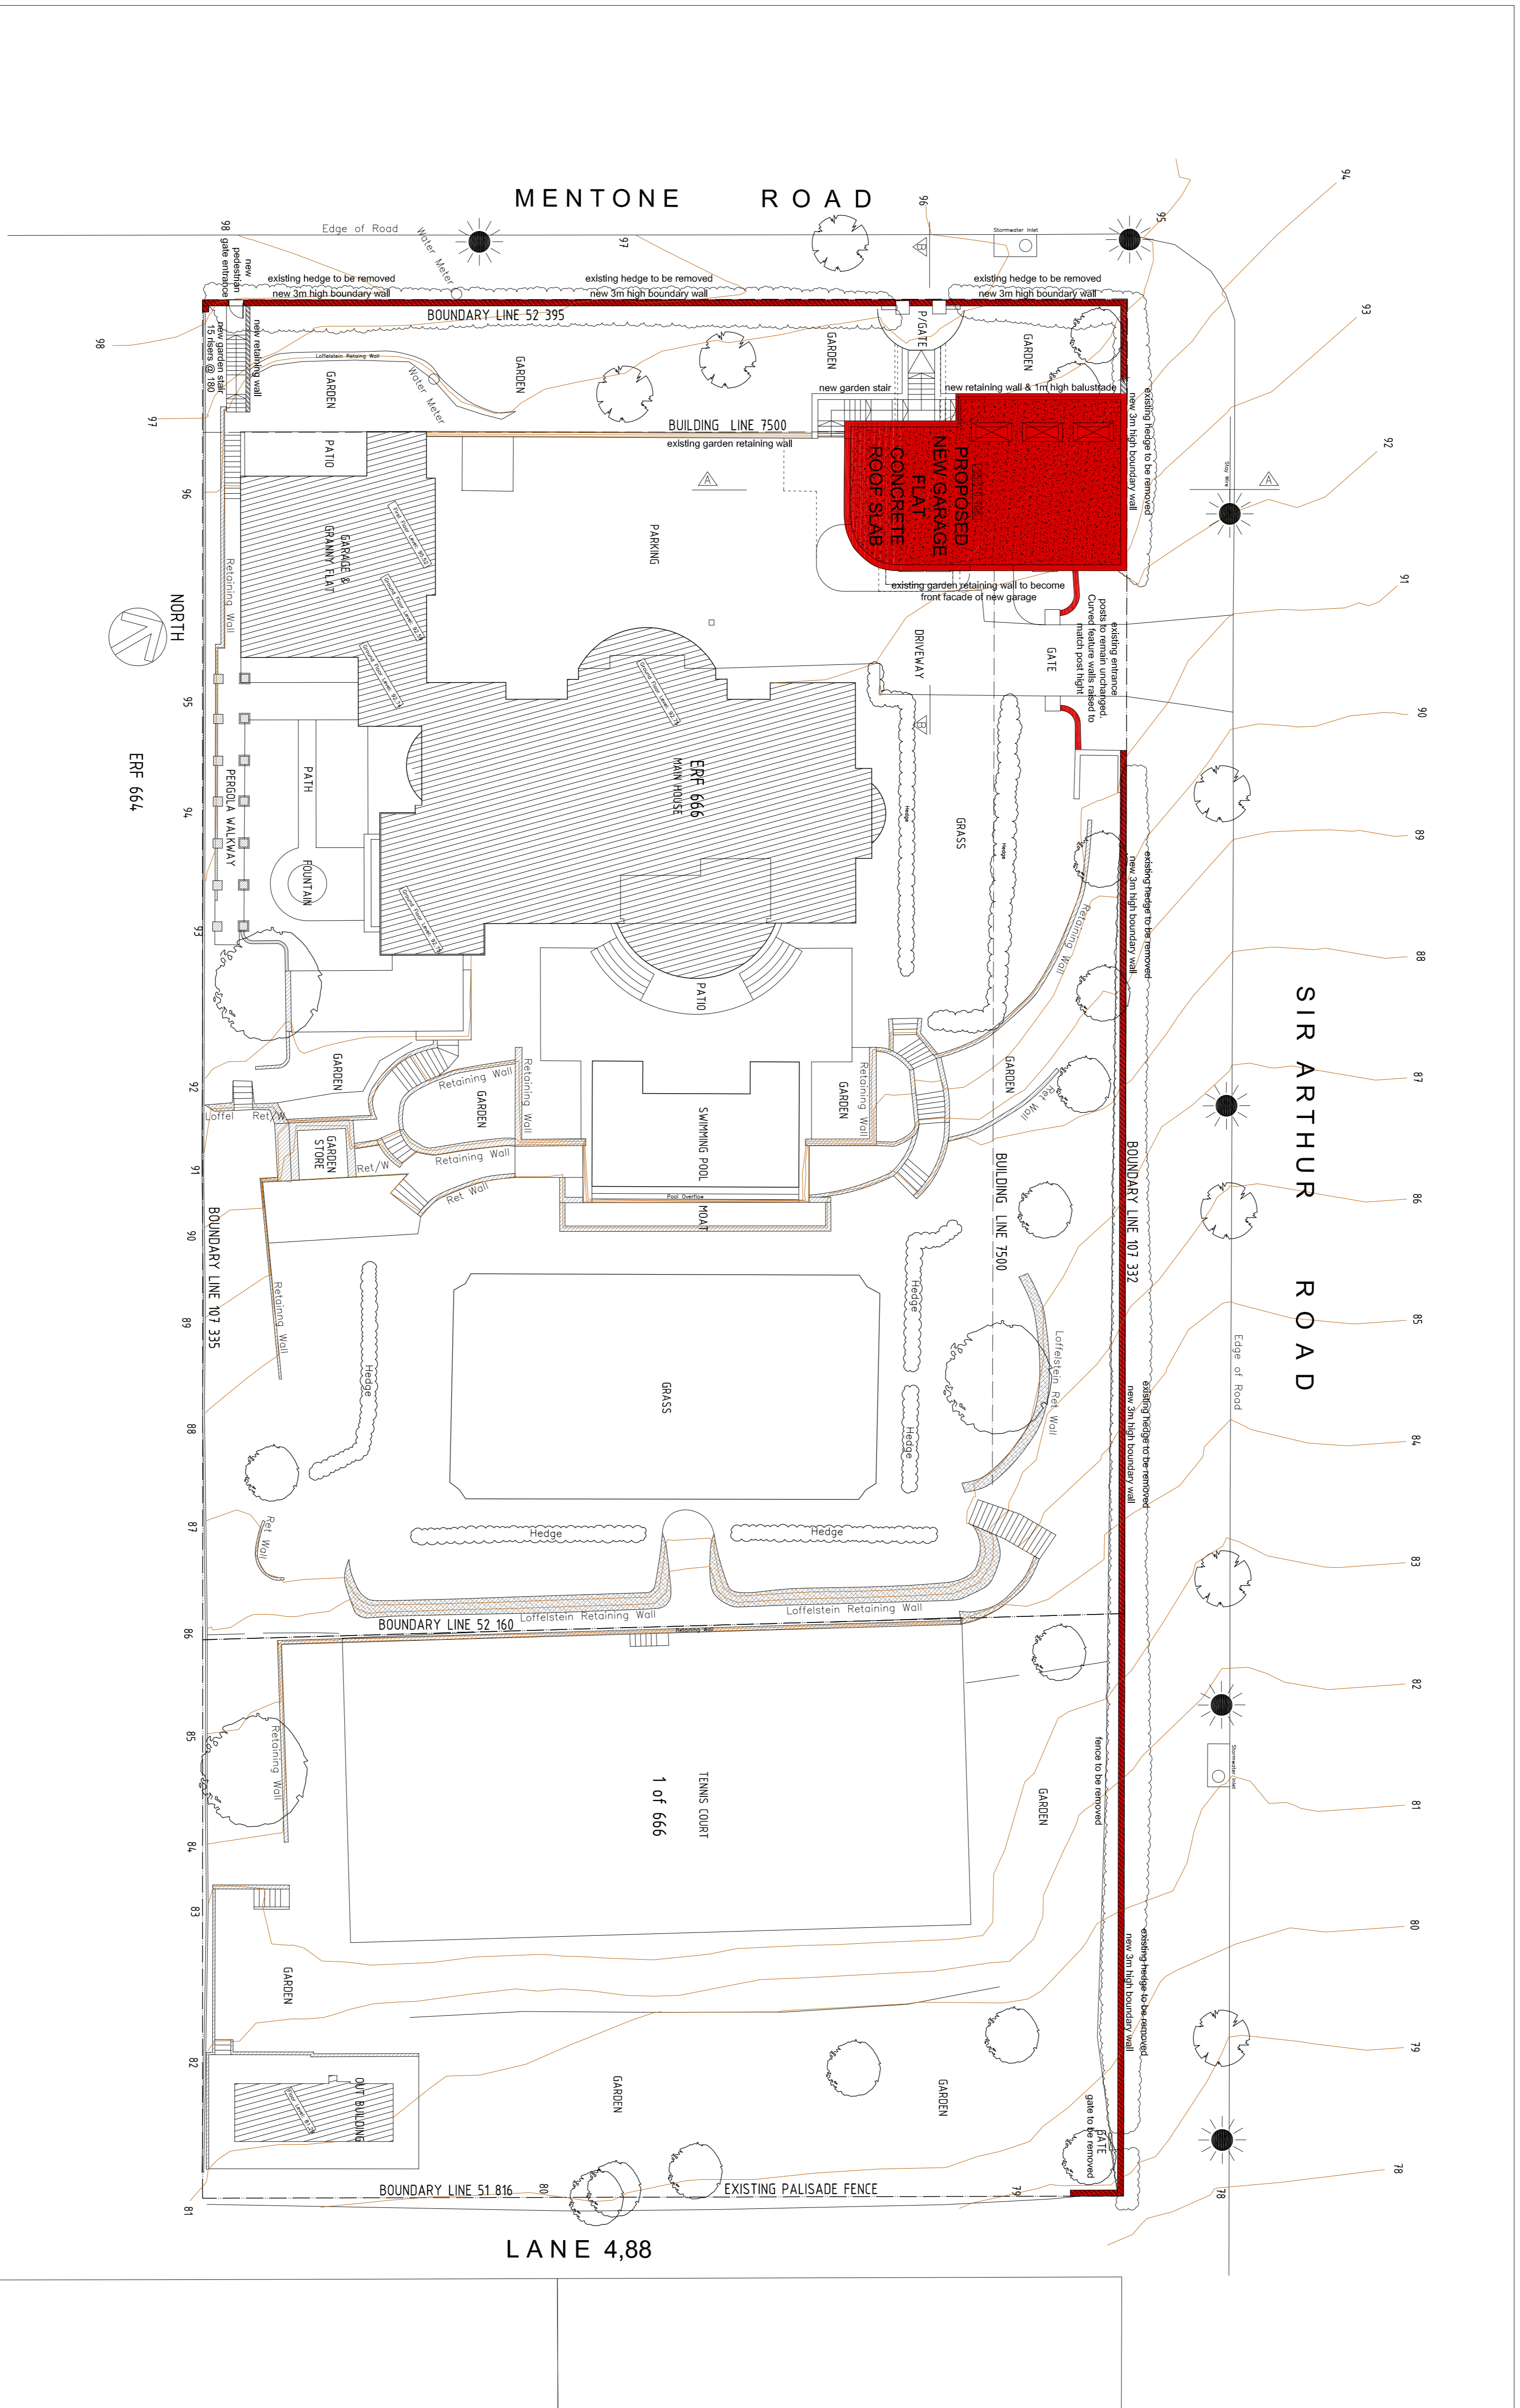

EXISTING SITE PLAN WITH PROPOSED NEW GARAGE & BOUNDARY WALLS

SCALE 1:200

**PROJECT**  
 Proposed new garage/workshop building and new walling to street boundaries, on ERF- 666 DURBAN, KZN at 68 MENTONE ROAD, for DYJAJU TRUST.

**TITLE**  
 AMAFA SUBMISSION DRAWING:  
 PROPOSED NEW GARAGE & BOUNDARY WALL PLAN ON EXISTING SITE PLAN

**LEAD ARCHITECTS**  
 REGISTRATION No. 5027  
 54, EDMONDS ROAD, GLENWOOD, DURBAN, 4001.  
 TEL: (031) 205 1410 FAX: (031) 205 0176

**SIGNATURES**  
 Agent:  
 Architect:

**DATE:** 14 JUNE 2013  
**DRAWN:** A.C.  
**SCALE:** 1:200  
**DWG. No.** 1304-101