

KWAZULU - NATAL AMAFA  
**APPROVED**  
2.2 - - - -  
PERM

AND RESEARCH INSTITUTE

Occupancy : J3



Southville Trust

Proposed New Warehouse,  
Car Wash & Offices  
at 33 & 35 Gopalsingh Road  
on Lots 26 & 29 Parkville

Submission Drawing

Scale: 1:100 (A1)


Project No.: 18\_010

Revision: 01

Date: 2023-01-10


Author: HIC

Project No.: 2023-010

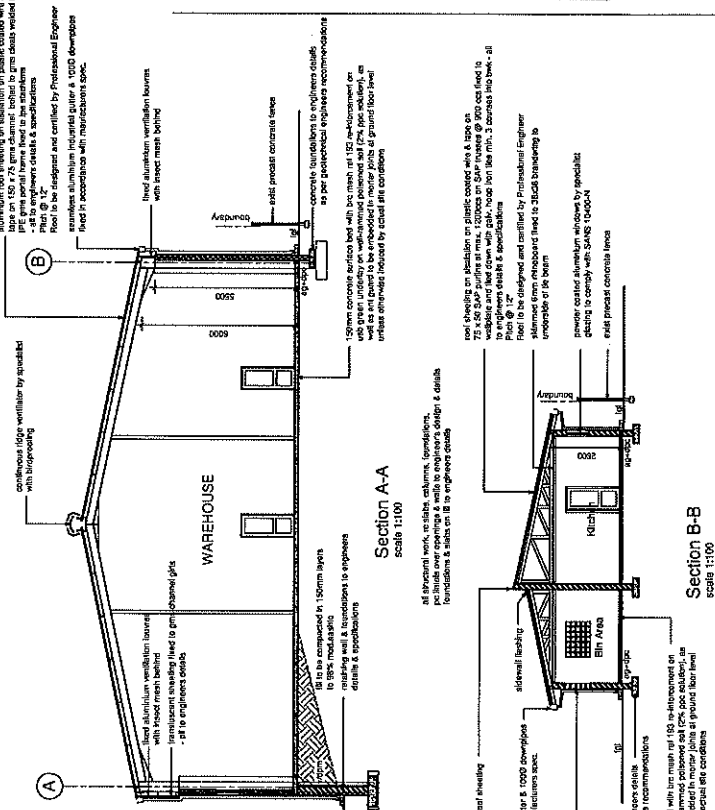

Section A-A  
Scale 1:100

Section B-B  
Scale 1:100

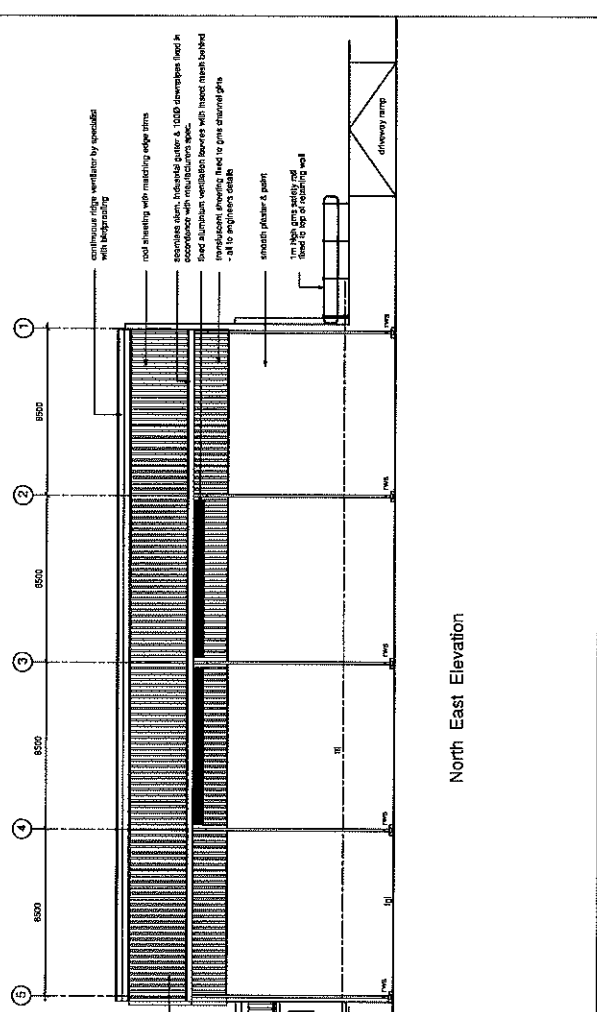

North East Elevation

**General Construction Notes:**  
All works to be carried out in accordance with the relevant parts of SANS 10400:2011 regulations.  
All construction works to be carried out in accordance with SANS 10400:2011 Part E.  
All construction works to be carried out in accordance with SANS 10400:2011 Part F.  
All construction works to be carried out in accordance with SANS 10400:2011 Part G.  
**KWAZULU - NATAL AMAFA**  
**APPROVED**  
22 - - - -  
**AND RESEARCH INSTITUTE**

PERM

Occupancy : 03



Southville Trust


Submitted by: **Proposed New Warehouse, Car Wash & Offices at 33 & 35 Gopalsingh Road on Lots 26 & 29 Parukville**

Submission Drawing

Site Plan

Scale: 1:100 (A1)

Project No: 22-00019

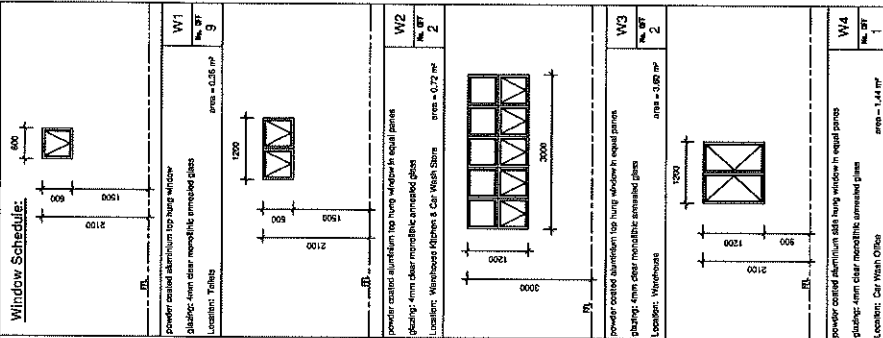

**Window Schedule:**

power coated aluminium top hung window in equal panes

Location: Warehouse

area = 0.72 m²

power coated aluminium top hung window in equal panes

Location: Warehouse

area = 2.52 m²

power coated aluminium top hung window in equal panes

Location: Warehouse

area = 2.52 m²

power coated aluminium top hung window in equal panes

Location: Warehouse

area = 1.89 m²

**GENERAL NOTES:**

- All work to comply with SANS 10400 and Local Municipal By-Laws.
- Boundary bearings to be reported and shown, prior to the commencement of work.
- Drawings are to be checked for compliance with the requirements of SANS 10400.
- Drawings are not to be checked for compliance with the requirements of SANS 10400.
**STRUCTURAL NOTES:**

- The following Professional Structural Engineer's Details: Foundations, RC Slab, Beams and Columns.
- Notes: Foundations, RC Slab, Beams and Columns.
- Notes: Foundations, RC Slab, Beams and Columns.
**HEALTH NOTES:**



- Design and construction to comply with SANS 10400.
- Design and construction to comply with SANS 10400.
**Drainage:**

- Design and construction to comply with SANS 10400.
- Design and construction to comply with SANS 10400.
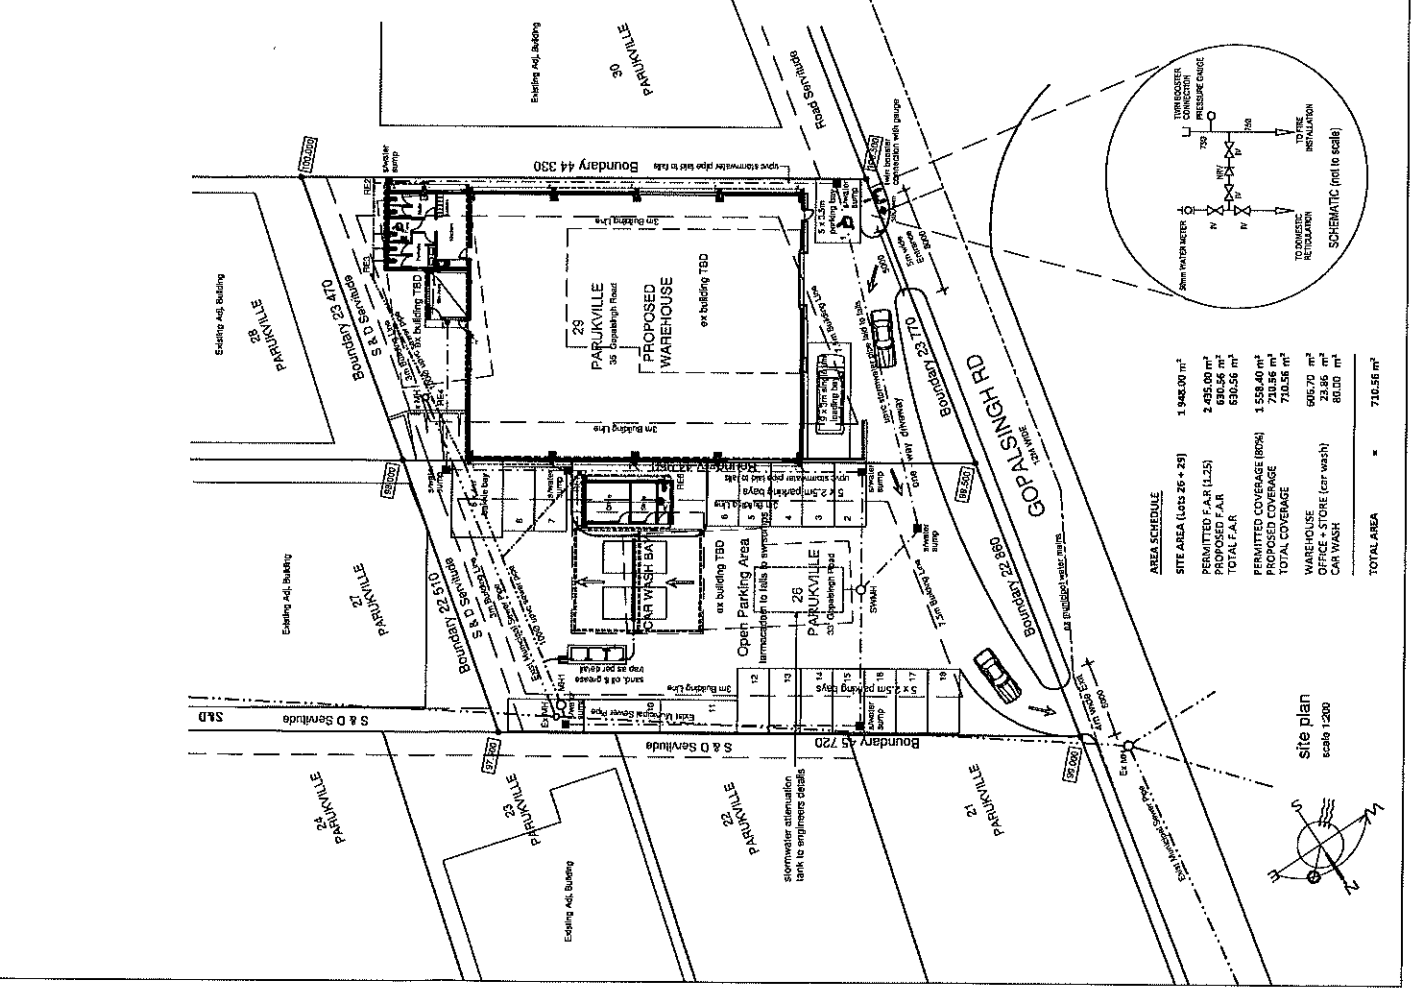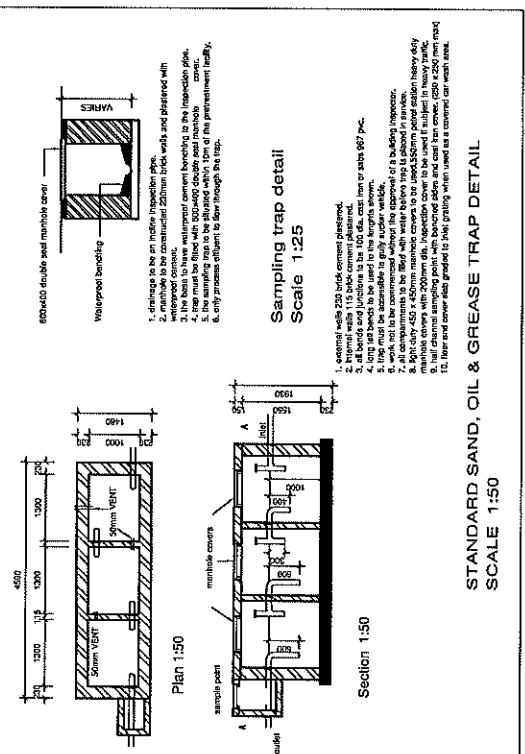

**FIRE NOTES:**

- 1. Fire protection and installation to comply with SANS 104002011 Part 1.
- 2. The jurisdiction of rescue equities to comply with SANS 104002011 Part 1A, 1A.1, 1A.2, 1A.3,1A.99, 1A.100.

**GENERAL NOTES:**

- 1. All work to comply with SANS 10400 and South African Building Regulations.
- 2. The contractor shall be responsible for obtaining all necessary permits and approvals from the relevant authorities.
- 3. The contractor shall ensure that all work is completed in accordance with the approved drawings and specifications.
**STRUCTURAL NOTES:**

- 1. Foundations shall be in accordance with SANS 10400.
- 2. Foundations shall be in accordance with SANS 10400.
**MECHANICAL NOTES:**


- 1. All mechanical work shall be in accordance with SANS 10400.
- 2. All mechanical work shall be in accordance with SANS 10400.
**ELECTRICAL NOTES:**

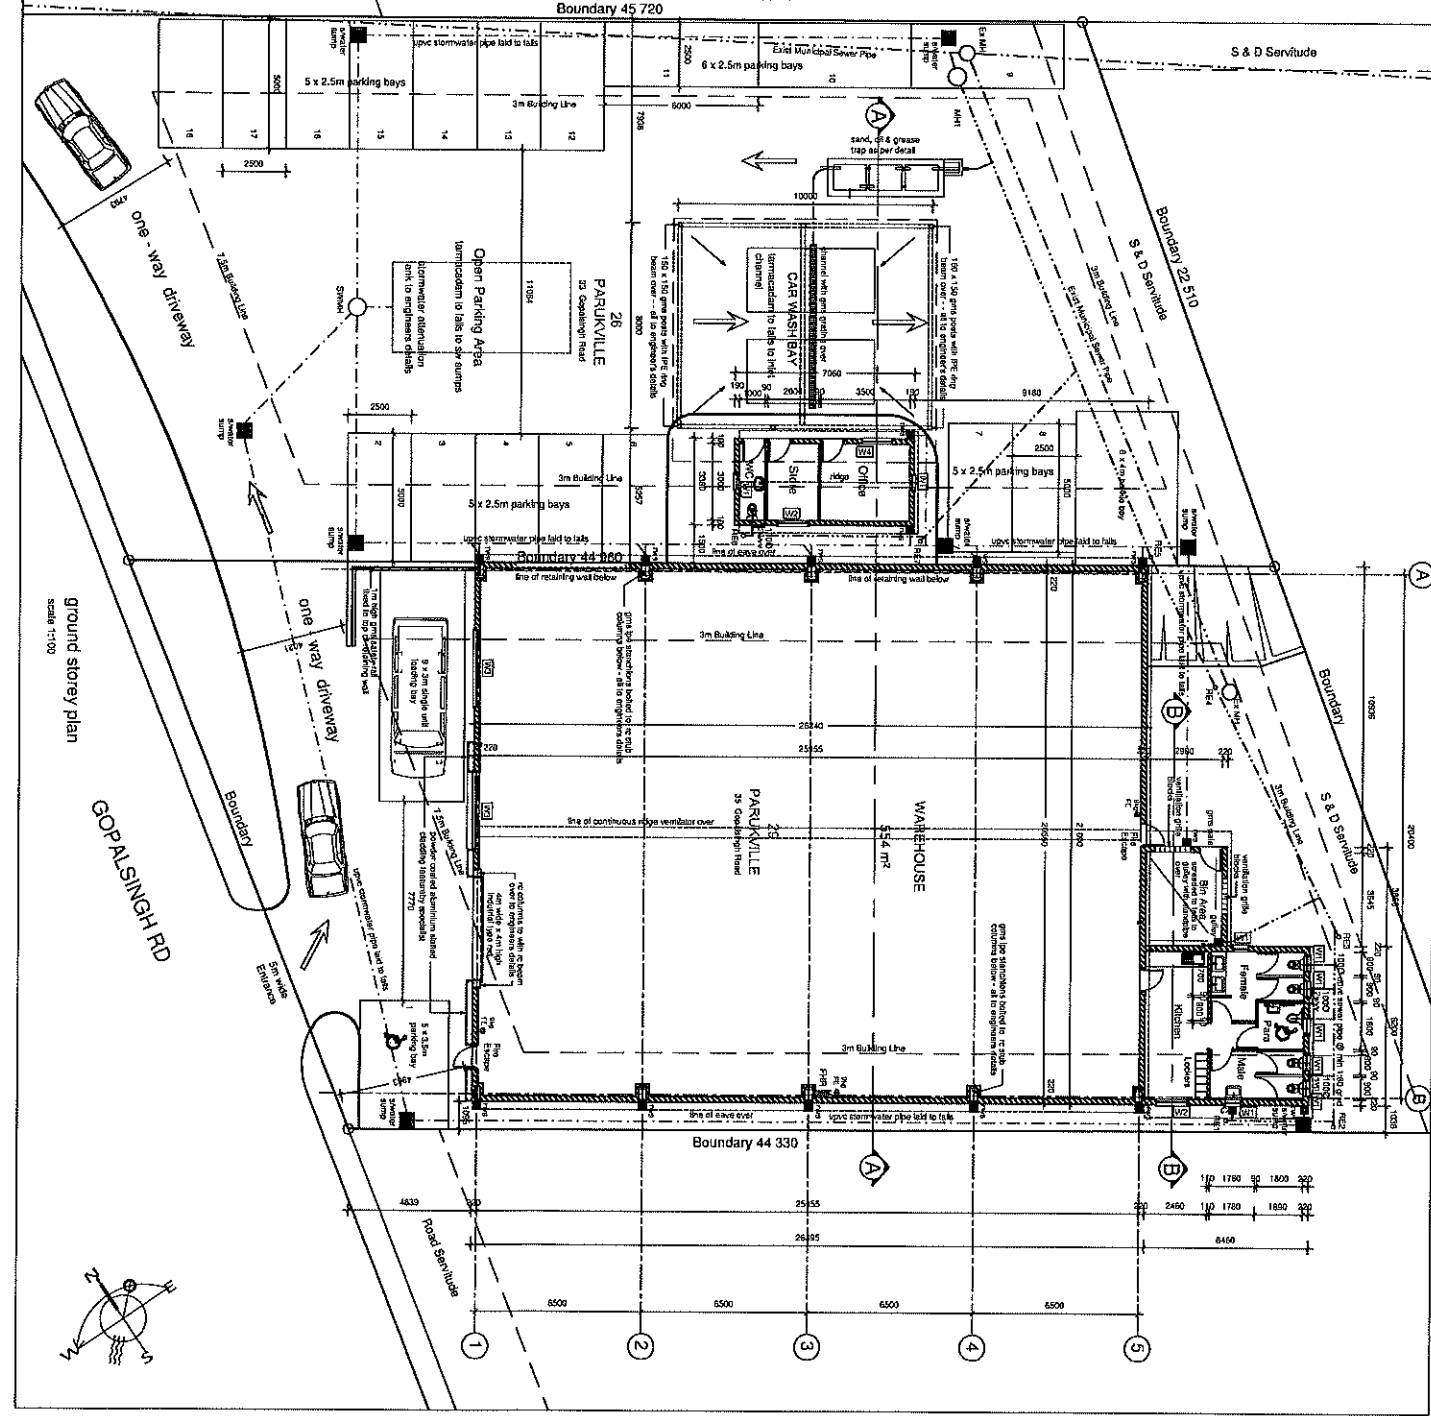

KWAZULU - NATAL AMAFA

APPROVED

PERM

22

AND RESEARCH INSTITUTE

Occupancy : J3

**HKA**

H. K. A. Architects & Planners  
 101, 102, 103,1000.

Southville Trust

Proposed New Warehouse,  
 Car Wash & Offices  
 on Lot 26 & 29 Parakville

Submission Drawing

Floor Plan

1:100 (A)

18.07.2015

