




609 OF 4599

2.00m Sewer Se


00 - Ground\_Offices Level

Scale 1 : 100

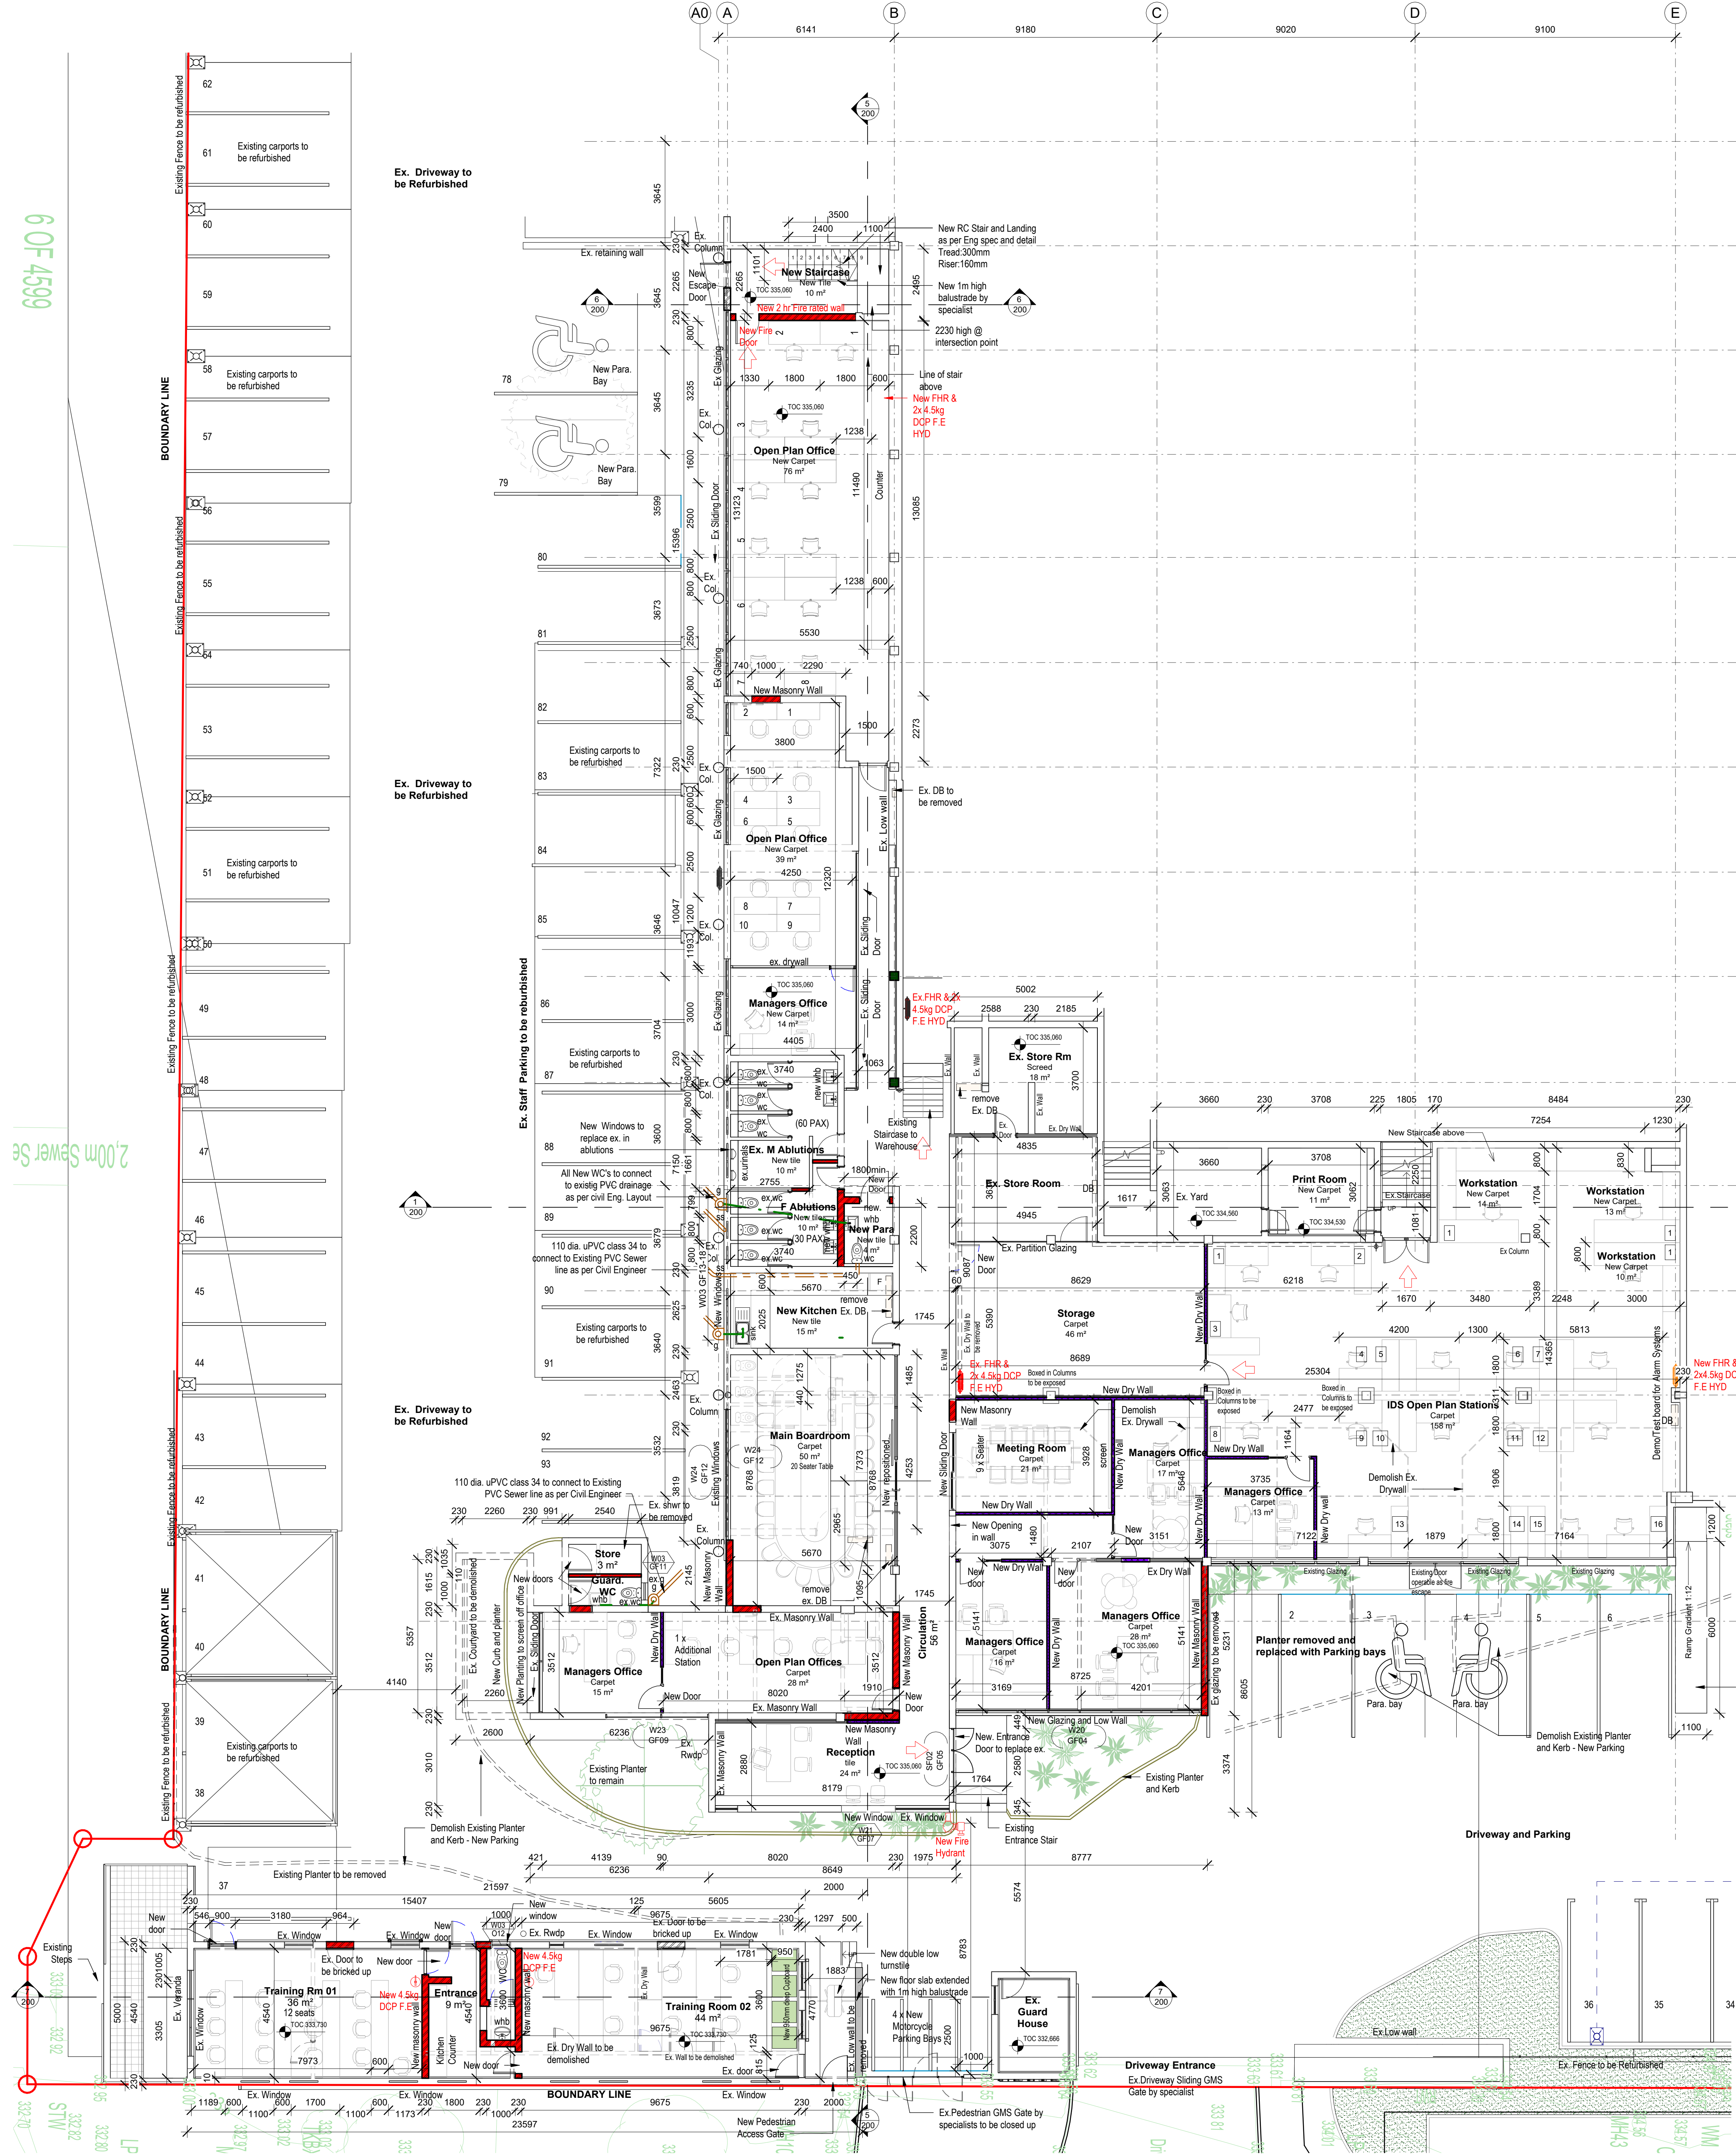

02 - First Floor\_Offices Level

Scale 1 : 100

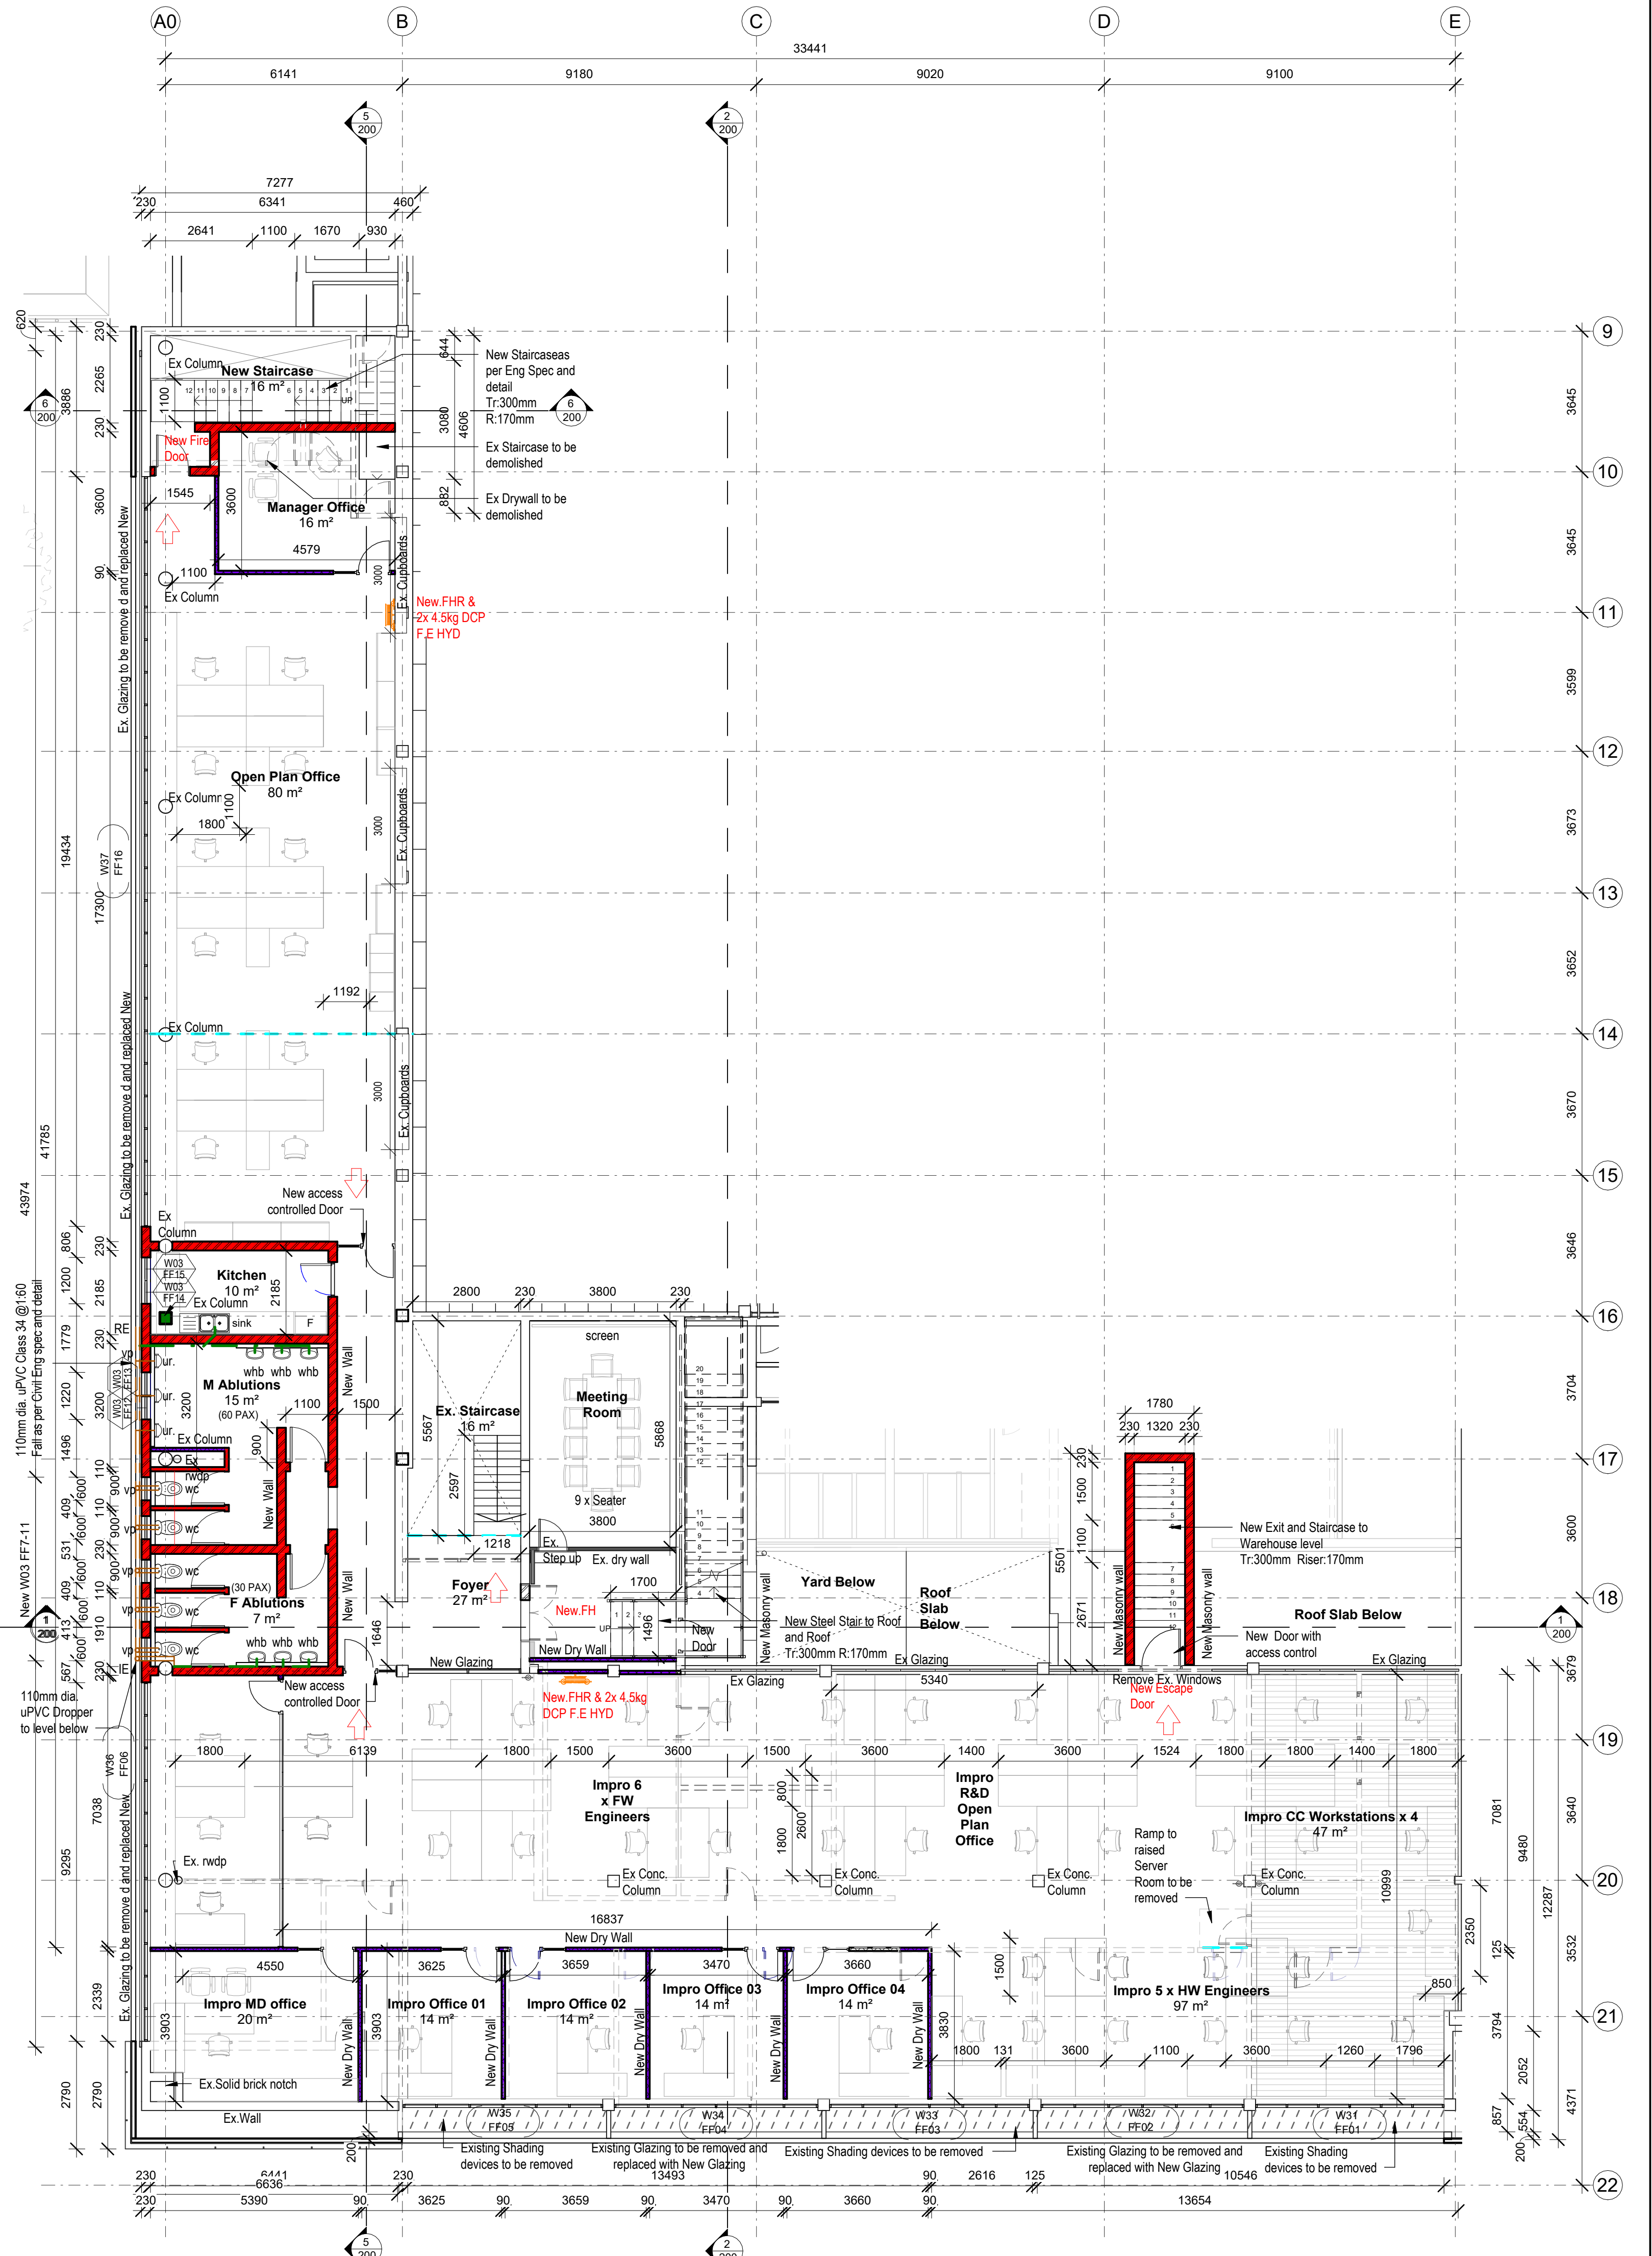

COPYRIGHT NOTICE  
Copyright © 2021 (TCRPV Architects)

GENERAL NOTES:  
 THIS DRAWING IS TO BE READ IN CONJUNCTION WITH DRAWINGS ISSUED BY CONSULTANTS OF VARIOUS DISCIPLINES. PARTICULARLY STRUCTURAL, ELECTRICAL, MECHANICAL AND MET SERVICES DRAWINGS.  
 ANY DISCREPANCIES BETWEEN DRAWING LAYOUTS ARE TO BE BROUGHT TO THE ATTENTION OF THE ARCHITECTS PRIOR TO ANY WORK BEING PUT IN HAND.  
 DIMENSIONS AND LEVELS ARE TO BE TAKEN IN PREFERENCE TO SCALED MEASUREMENTS AND LARGE SCALE DETAIL DRAWINGS WILL SUPERSEDE SMALL SCALE GENERAL LAYOUT DRAWINGS.  
 CONTRACTOR AND SUBCONTRACTORS TO CHECK ALL DIMENSIONS AND LEVELS ON SITE PRIOR TO ANY WORK BEING PUT IN HAND.  
 ALL WORK ON SITE IS TO CONFORM TO GOOD BUILDING PRACTICE AND ALL RELEVANT NATIONAL BUILDING CODES AND STANDARDS.

REVISIONS

| No. | Date | Description | ISSN | APPR. |
|-----|------|-------------|------|-------|
|     |      |             |      |       |
|     |      |             |      |       |

**MANCHESTER PARK**  
Body Corporate Endorsement

|                  |           |
|------------------|-----------|
| Name             | Signature |
| Tyron Tombe      |           |
| Alexander Banach |           |

|                      |                    |
|----------------------|--------------------|
| FOR INFORMATION      | DESIGN DEVELOPMENT |
| SKETCH PLAN          | TENDER             |
| SDP                  | CONSTRUCTION       |
| MUNICIPAL SUBMISSION | AS BUILT           |

**MUNICIPAL SUBMISSION**

|             |                                     |
|-------------|-------------------------------------|
| Consultants | Signature                           |
| Client      | Inhiep Electronics Holdings Pty Ltd |
| Architect   | PHILIP THORNHILL                    |

**tc rpv ARCHITECTS**  
 1 Richmond Circle  
 Riggsdale Office Park  
 Uitenhage 4320  
 Tel: +27 31 522 3625  
 E-mail: philip@tcrv.co.za  
 www.tcrpv.co.za

Proposed Additions and Alterations on LOT 4599 Pinetown Township


OWNER  
Inhiep Electronics Holdings Pty Ltd

PROJECT ADDRESS  
1 Manchester Road, New Germany, Pinetown

|      |              |            |          |                      |       |
|------|--------------|------------|----------|----------------------|-------|
| SIZE | SCALE        | DATE       | DRAWN    | TCRPV Project Number | Sheet |
| A0   | As indicated | 2023/10/11 | Designer | 17_15_32             | M     |

GROUND AND FIRST FLOOR LEVEL

|              |            |      |       |      |      |             |      |
|--------------|------------|------|-------|------|------|-------------|------|
| Project Code | Originator | Zone | Level | Type | Rate | Draw Number | REV  |
| 4309         |            |      |       |      |      |             | -100 |

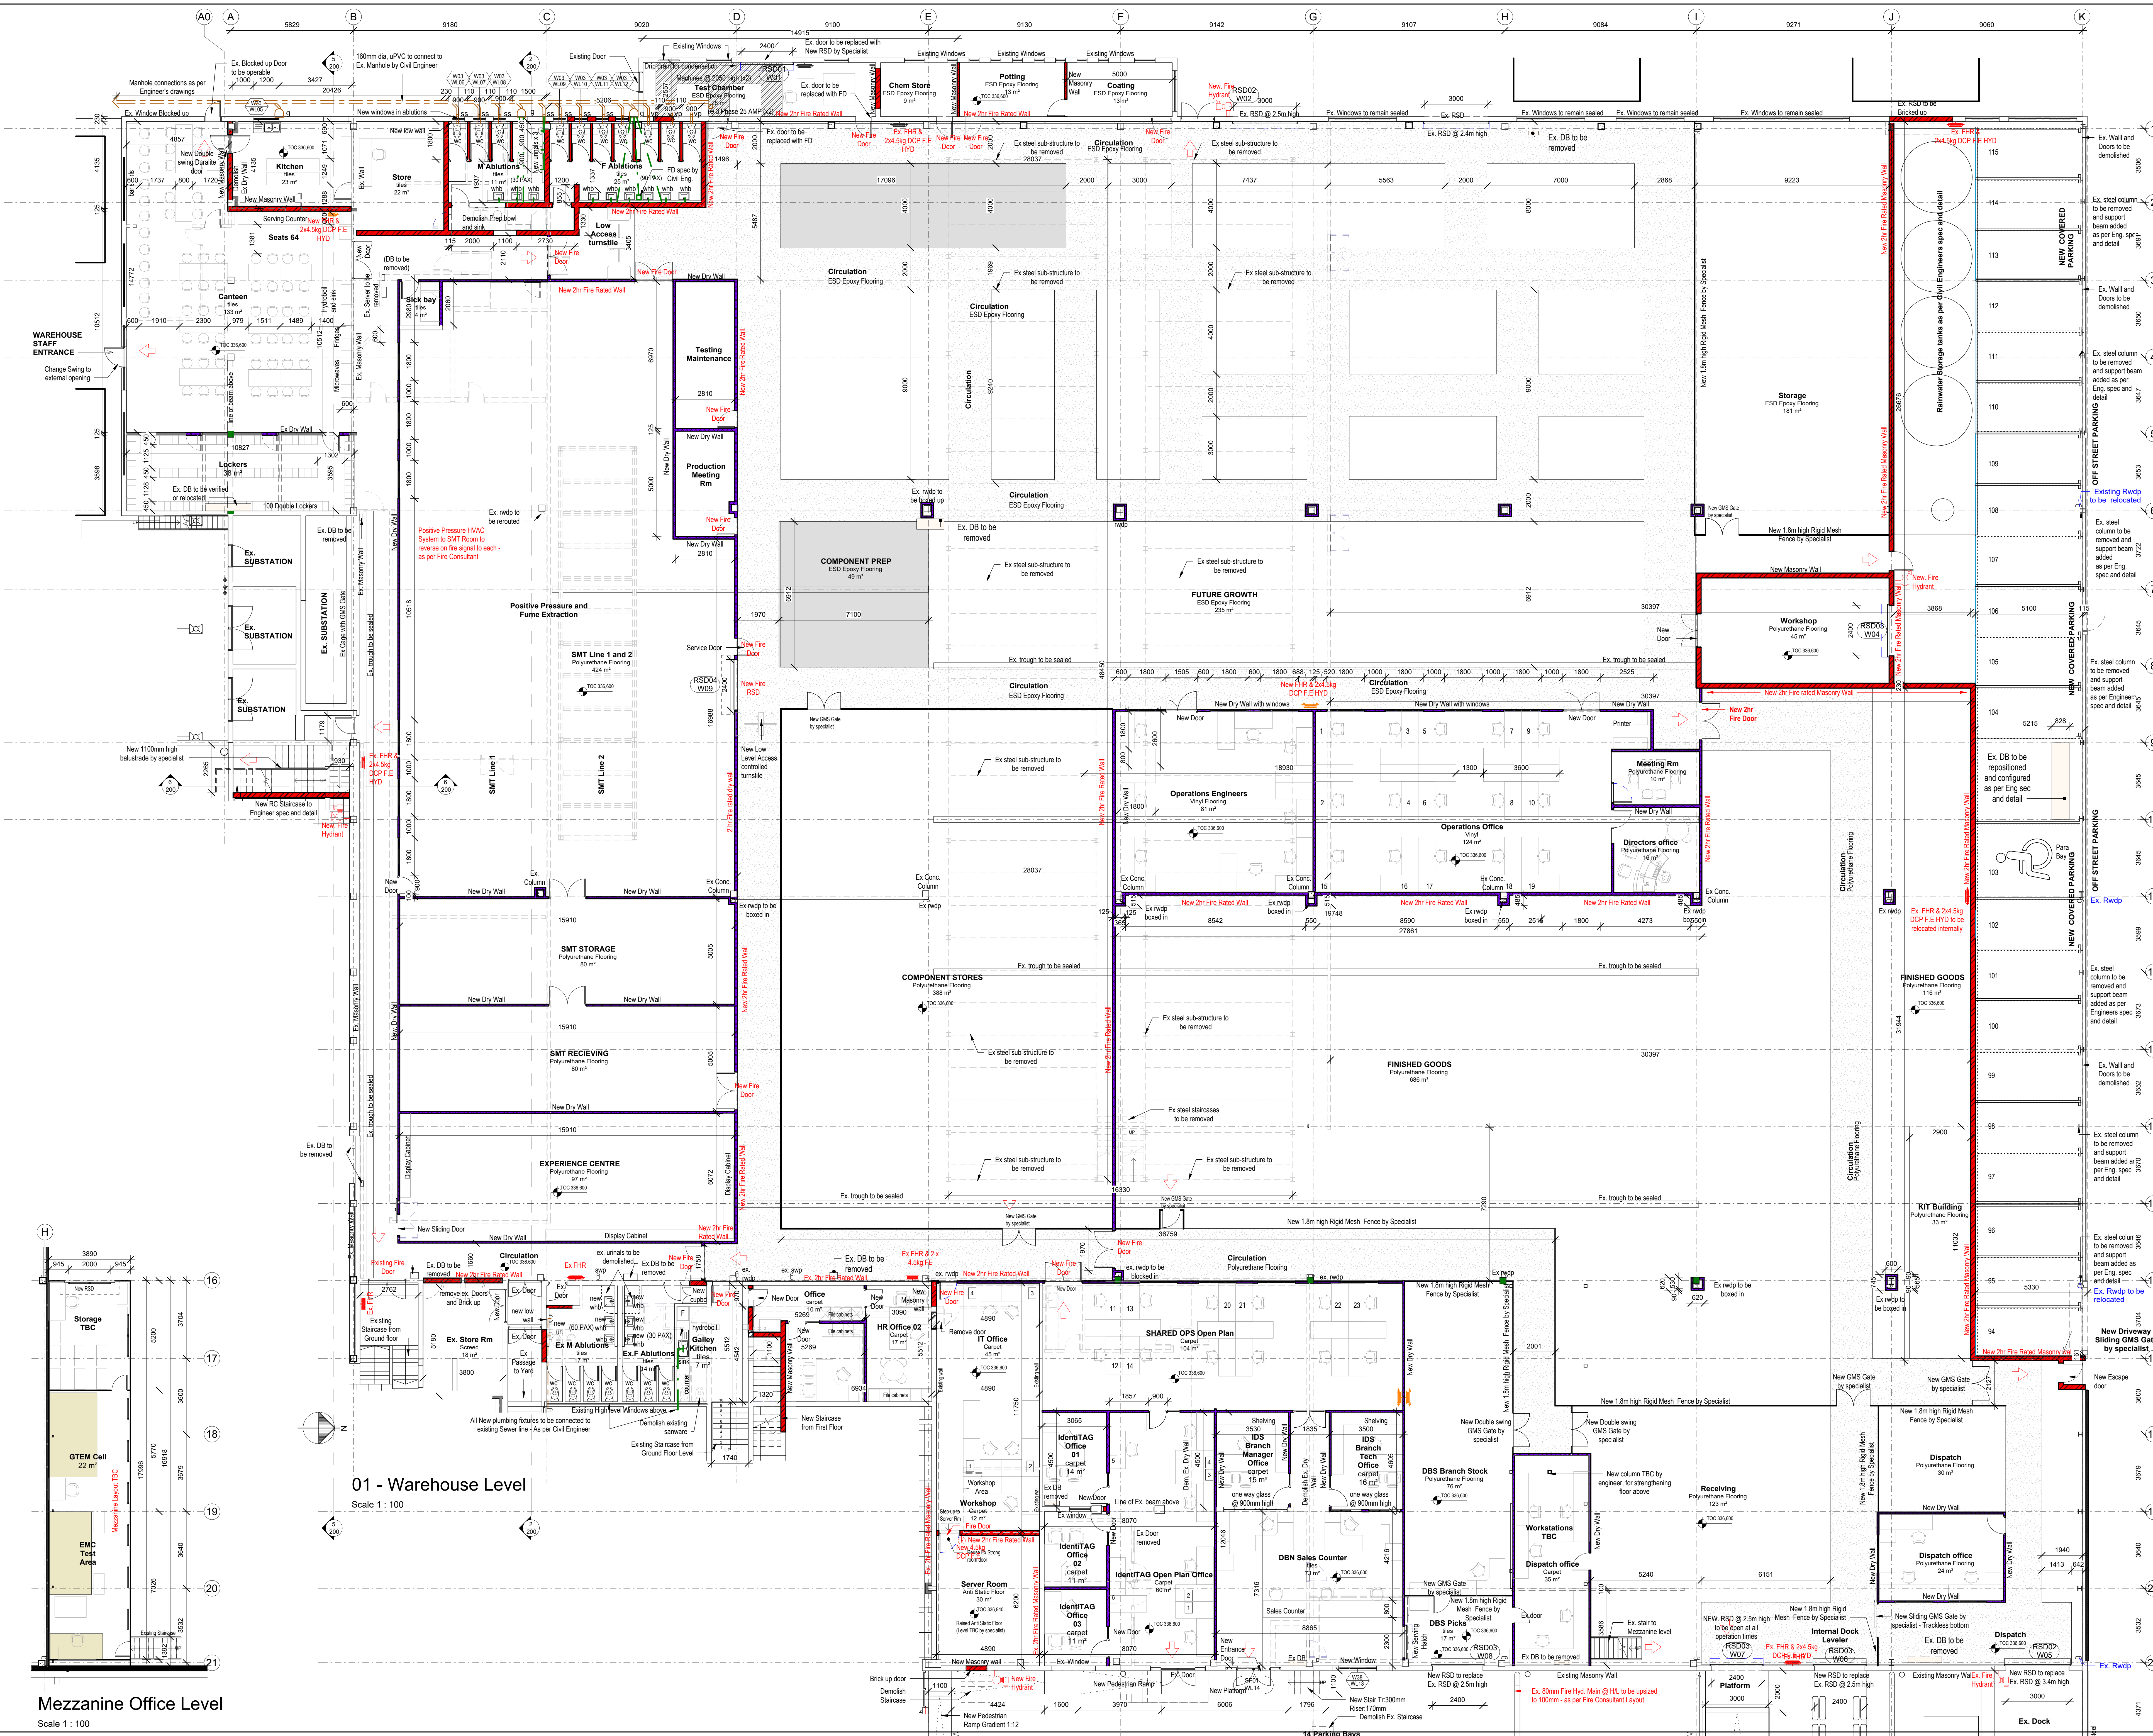

01 - Warehouse Level  
Scale 1 : 100

Mezzanine Office Level  
Scale 1 : 100

**COPYRIGHT NOTICE**  
Copyright © 2024 (TCRPV Architects)

**GENERAL NOTES:**  
This drawing is to be read in conjunction with drawings issued by CONSULTANTS of various disciplines. PARTICULARS OF STRUCTURE, ELECTRICAL, MECHANICAL AND MET SERVICES ENGINEERS.  
ANY DISCREPANCIES BETWEEN DRAWINGS ARE TO BE BROUGHT TO THE ATTENTION OF THE ARCHITECTS PRIOR TO ANY WORK BEING PUT IN HAND.  
ALL WORK ON SITE IS TO CONFORM TO GOOD BUILDING PRACTICE AND ALL RELEVANT NATIONAL BUILDING CODES AND STANDARDS.

**REVISIONS**

| No. | Date | Description | SIGN | APPR |
|-----|------|-------------|------|------|
|     |      |             |      |      |

**MANCHESTER PARK**  
Body Corporate Endorsement

Name: Tyron Tombe  
Signature: [Signature]  
Alexander Banach

**FOR INFORMATION**  
SKETCH PLAN  
SDP  
MUNICIPAL SUBMISSION

**DESIGN DEVELOPMENT**  
TENDER  
CONSTRUCTION  
AS BUILT

**MUNICIPAL SUBMISSION**

Consultants: Inhiep Electronics Holdings Pty Ltd  
Client: Inhiep Electronics Holdings Pty Ltd  
Architect: PHILIP THORNHILL

**TCRPV ARCHITECTS**  
1 Richmond Circle  
Rogieside Office Park  
Lindfield NSW 1585  
Tel: +27 31 522 3625  
E-mail: philip@trpv.co.za  
www.trpv.co.za

**Proposed Additions and Alterations**  
on LOT 4599 Pinetown Township


OWNER: Inhiep Electronics Holdings Pty Ltd  
PROJECT ADDRESS: 1 Manchester Road, New Germany, Pinetown

SIZE: 4309  
SCALE: As indicated  
DATE: 2024/10/11  
DRAWN: SD  
DRAWN: PHILIP THORNHILL  
DATE: 17.12.24


**Warehouse and Ex Mezzanine Level**

Project Code: 4309  
Level: Warehouse and Ex Mezzanine Level  
Page: 101



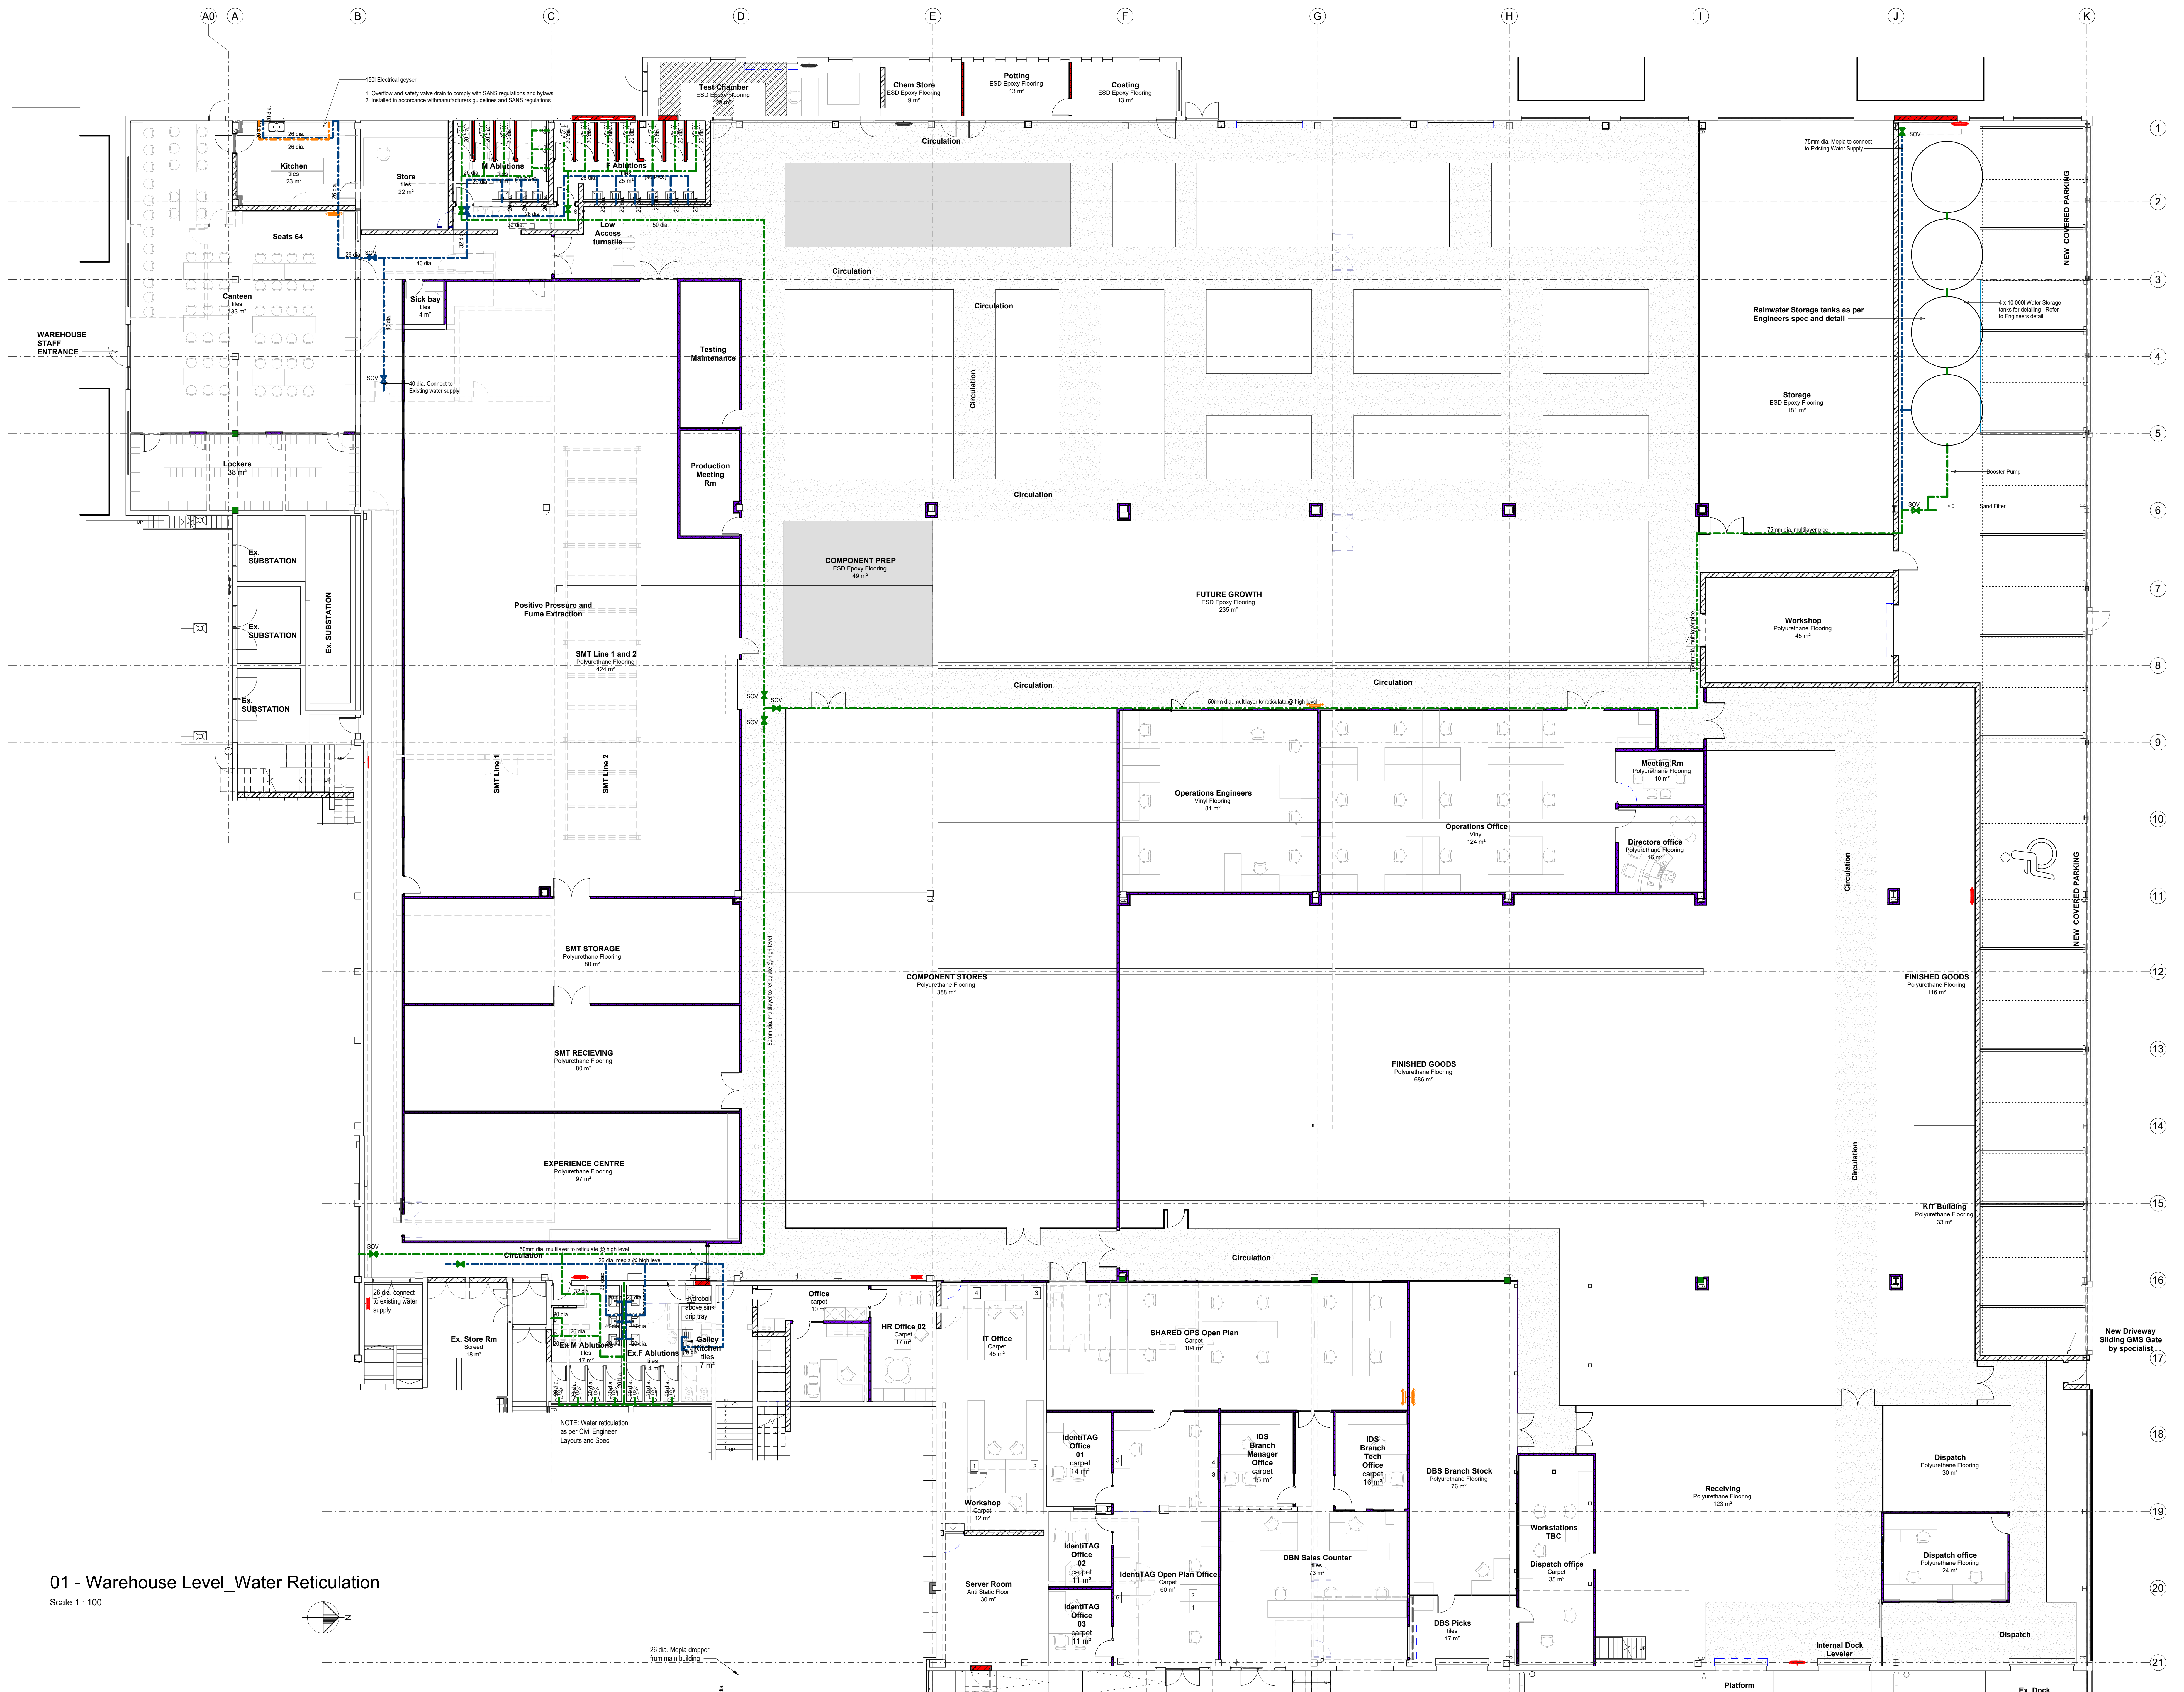

01 - Warehouse Level\_Water Reticulation  
Scale 1 : 100

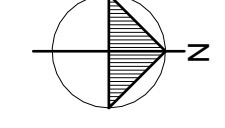

**COPYRIGHT NOTICE**  
Copyright © 2021 (TCRPV Architects)  
Copyright in this drawing is owned by the architect. The owner or any other person who acquires the title of this drawing, is hereby granted the right to use the drawing for the purposes of the project for which it was prepared. No other person is permitted to use or reproduce the drawing without the written consent of the architect. The architect shall not be liable for any loss or damage, including consequential loss or damage, arising from the use of the drawing, whether or not such loss or damage is caused in whole or in part by the negligence of the architect.

**GENERAL NOTES:**  
1. THIS DRAWING IS TO BE READ IN CONJUNCTION WITH DRAWINGS ISSUED BY CONSULTANTS OF VARIOUS DISCIPLINES. PARTICULARLY STRUCTURAL, ELECTRICAL, MECHANICAL AND WEI SERVICES ENGINEERS.  
2. ANY DISCREPANCIES BETWEEN DRAWING LAYOUTS ARE TO BE BROUGHT TO THE ATTENTION OF THE ARCHITECT PRIOR TO ANY WORK BEING PUT IN HAND.  
3. DIMENSIONS AND LEVELS ARE TO BE TAKEN IN ACCORDANCE TO SCALED MEASUREMENTS AND LARGE SCALE DETAIL DRAWINGS WILL SUPERSEDE SMALL SCALE GENERAL LAYOUT DRAWINGS.  
4. ALL WORK ON SITE IS TO CONFORM TO GOOD BUILDING PRACTICE AND ALL RELEVANT NATIONAL BUILDING CODES AND STANDARDS.

**REVISIONS**

| No. | Date | Description | ISSN | APPR. |
|-----|------|-------------|------|-------|
|     |      |             |      |       |

CONTRACTOR AND SUBCONTRACTORS TO CHECK ALL DIMENSIONS AND LEVELS ON SITE PRIOR TO ANY WORK BEING PUT IN HAND.  
4 x 10 000 Water Storage tanks to install. Refer to Engineers detail.  
Rainwater Storage tanks as per Engineers spec and detail.  
Storage ESD Epoxy Flooring 181 m².  
Workshop Polyurethane Flooring 45 m².  
Finished Goods Polyurethane Flooring 118 m².  
KIT Building Polyurethane Flooring 33 m².  
Dispatch Polyurethane Flooring 30 m².  
Dispatch office Polyurethane Flooring 24 m².  
Dispatch

**MANCHESTER PARK**  
Body Corporate Endorsement  
Name: Tyron Tombe  
Signature: [Signature]  
Alexander Banach  
Signature: [Signature]

| FOR INFORMATION      | DESIGN DEVELOPMENT |
|----------------------|--------------------|
| SKETCH PLAN          | TENDER             |
| SDP                  | CONSTRUCTION       |
| MUNICIPAL SUBMISSION | AS BUILT           |

**MUNICIPAL SUBMISSION**

| Consultants                                | Signature   |
|--|-------------|
| Client: Inhep Electronics Holdings Pty Ltd | [Signature] |
| Architect: PHILIP THORNHILL                | [Signature] |

**tc rpv ARCHITECTS**  
1 Richmond Circle  
Rogieside Office Park  
Uitenhage 4320  
Tel: +27 31 522 3625  
E-mail: philip@trpv.co.za  
www.trpv.co.za


**Proposed Additions and Alterations on LOT 4599 Pinetown Township**  
OWNER: Inhep Electronics Holdings Pty Ltd  
REPRESENTATIVE: [Signature]  
PROJECT ADDRESS: 1 Manchester Road, New Germany, Pinetown

| SIZE | SCALE        | DATE     | DRAWN | TCRPV Project Number | Scale |
|------|--------------|----------|-------|----------------------|-------|
| AD   | As indicated | 10/11/23 | Jdk   | 17-15-38             | M     |


**Warehouse Level\_Water Reticulation Layout**

| Project Code | Originator | Zone | Level | Type | Rate | Draw Number | REV |
|--------------|------------|------|-------|------|------|-------------|-----|
| 4309         |            |      |       |      |      | -105        |     |




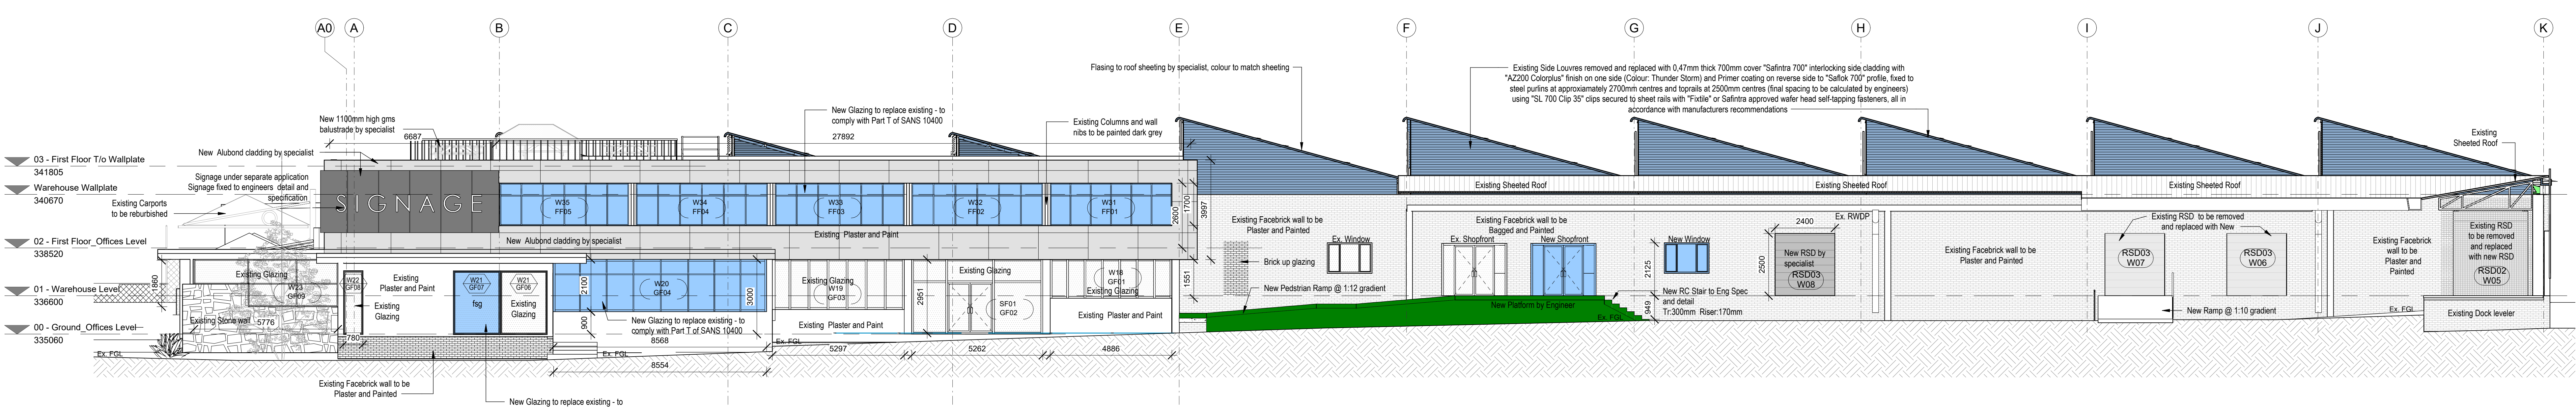


East Elevation  
Scale 1 : 100

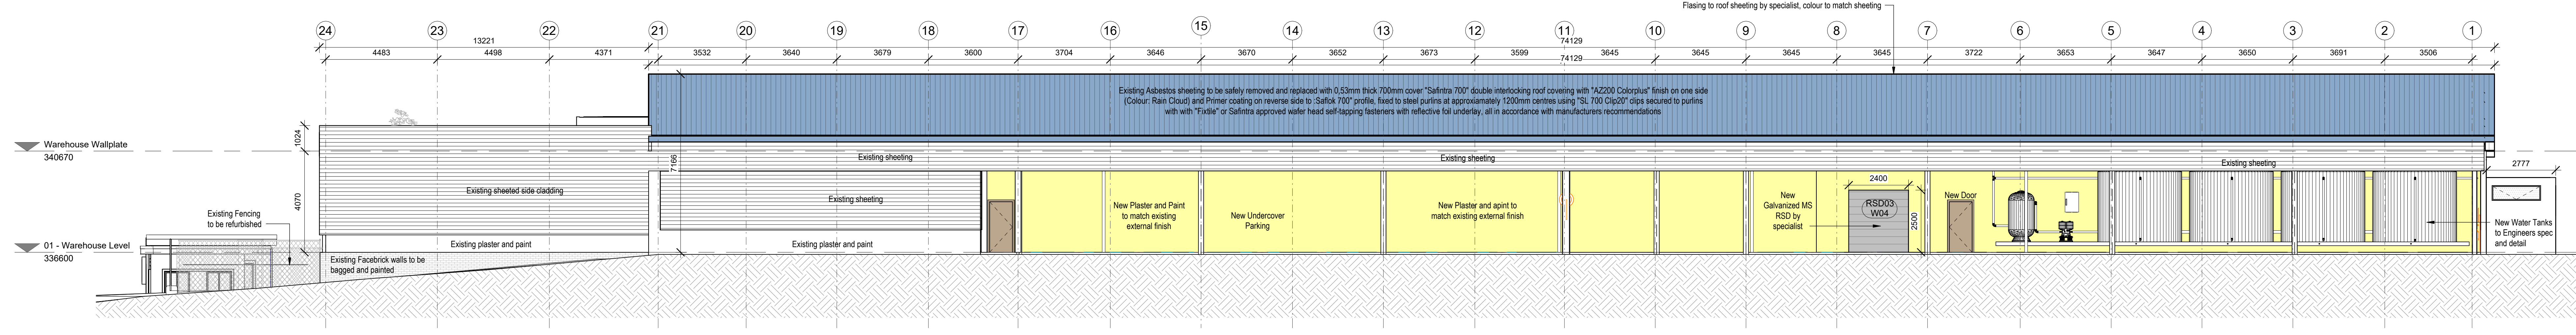


North Elevation  
Scale 1 : 100

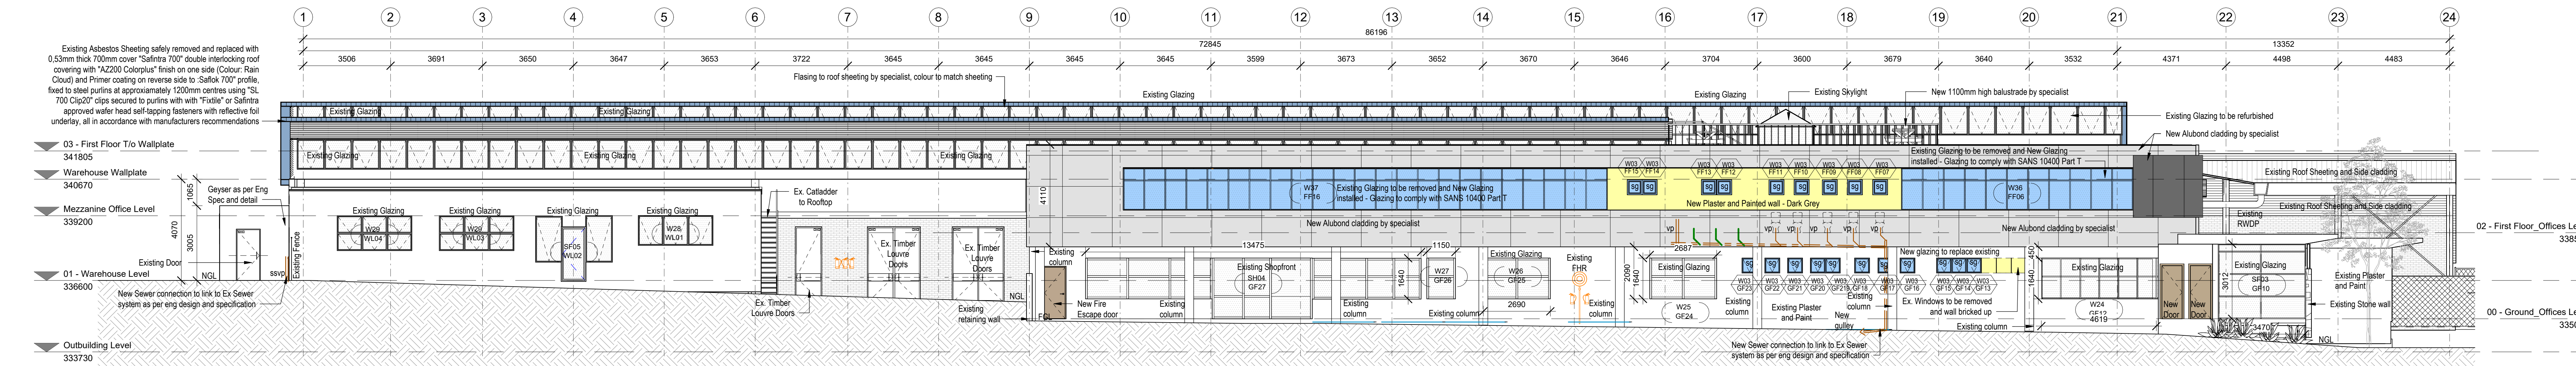


South Elevation  
Scale 1 : 100

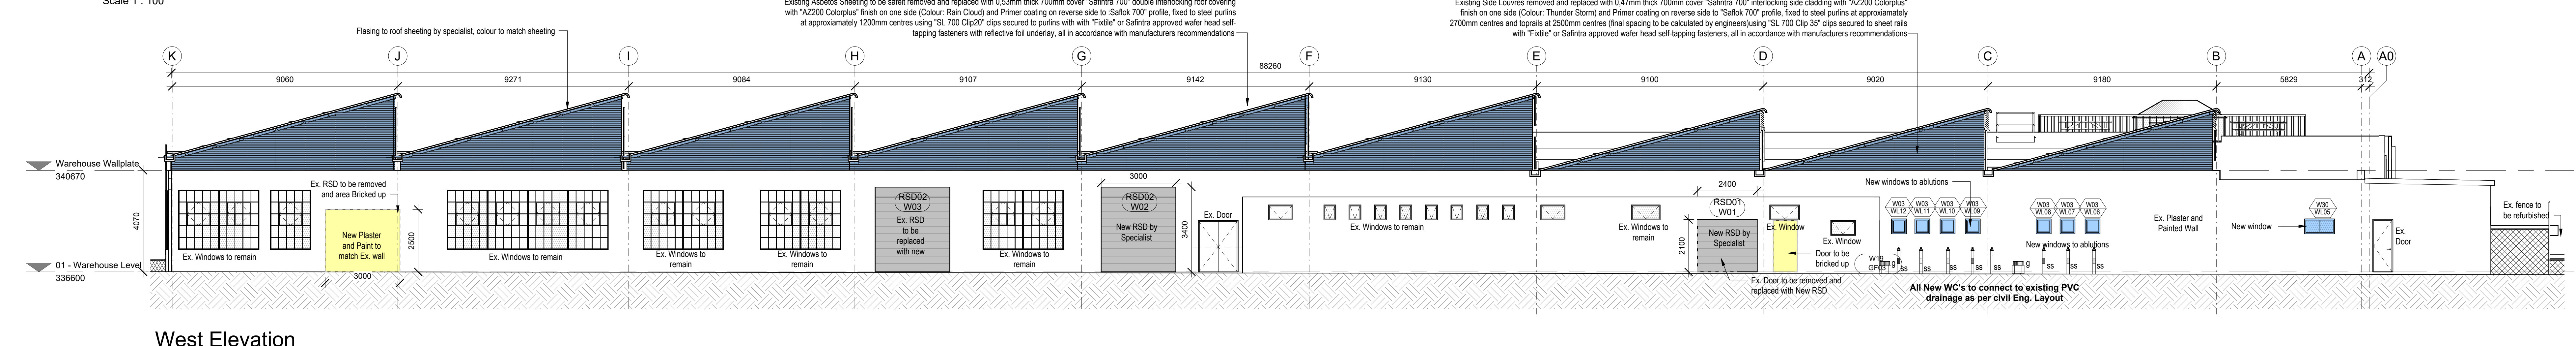


West Elevation  
Scale 1 : 100

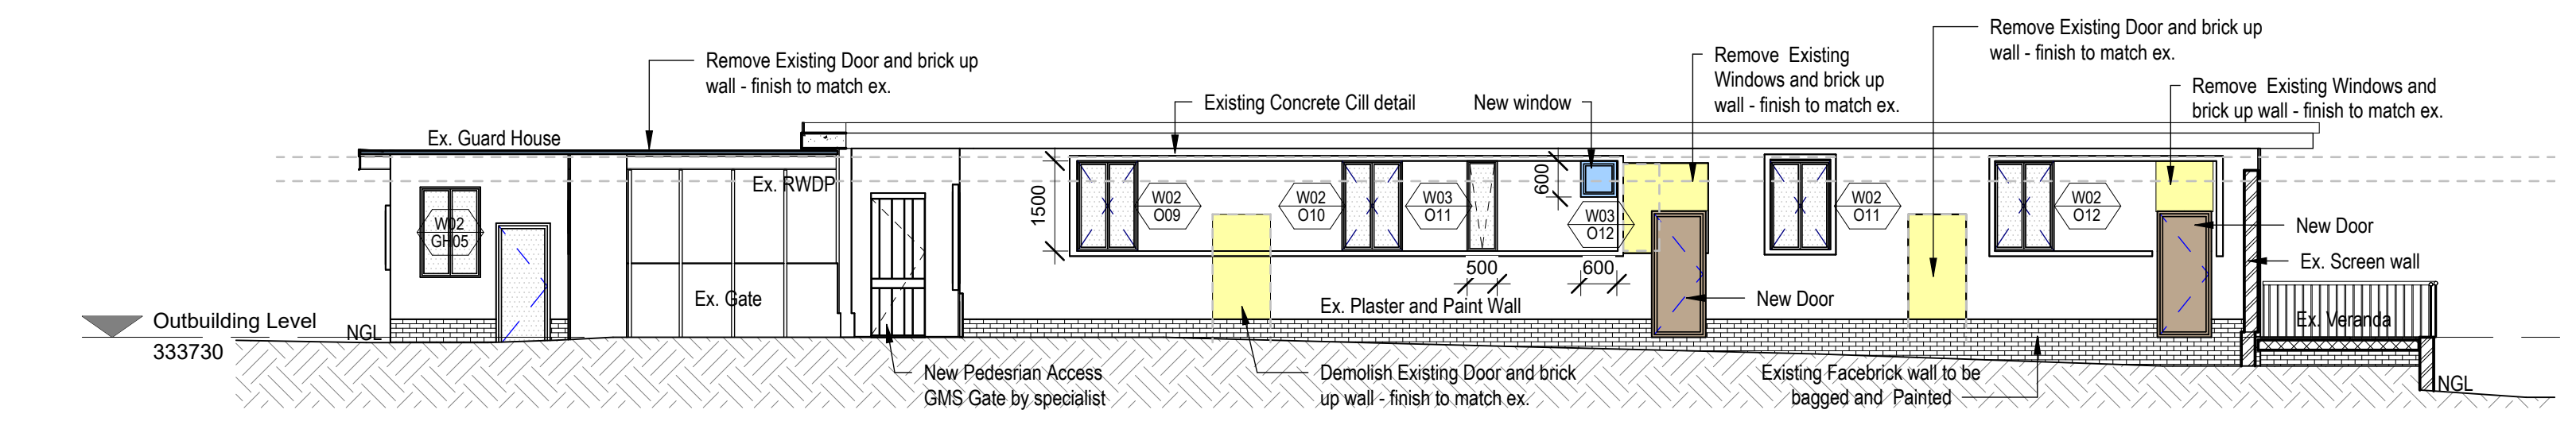

Guardhouse and Outbuilding - West Elevation  
Scale 1 : 100

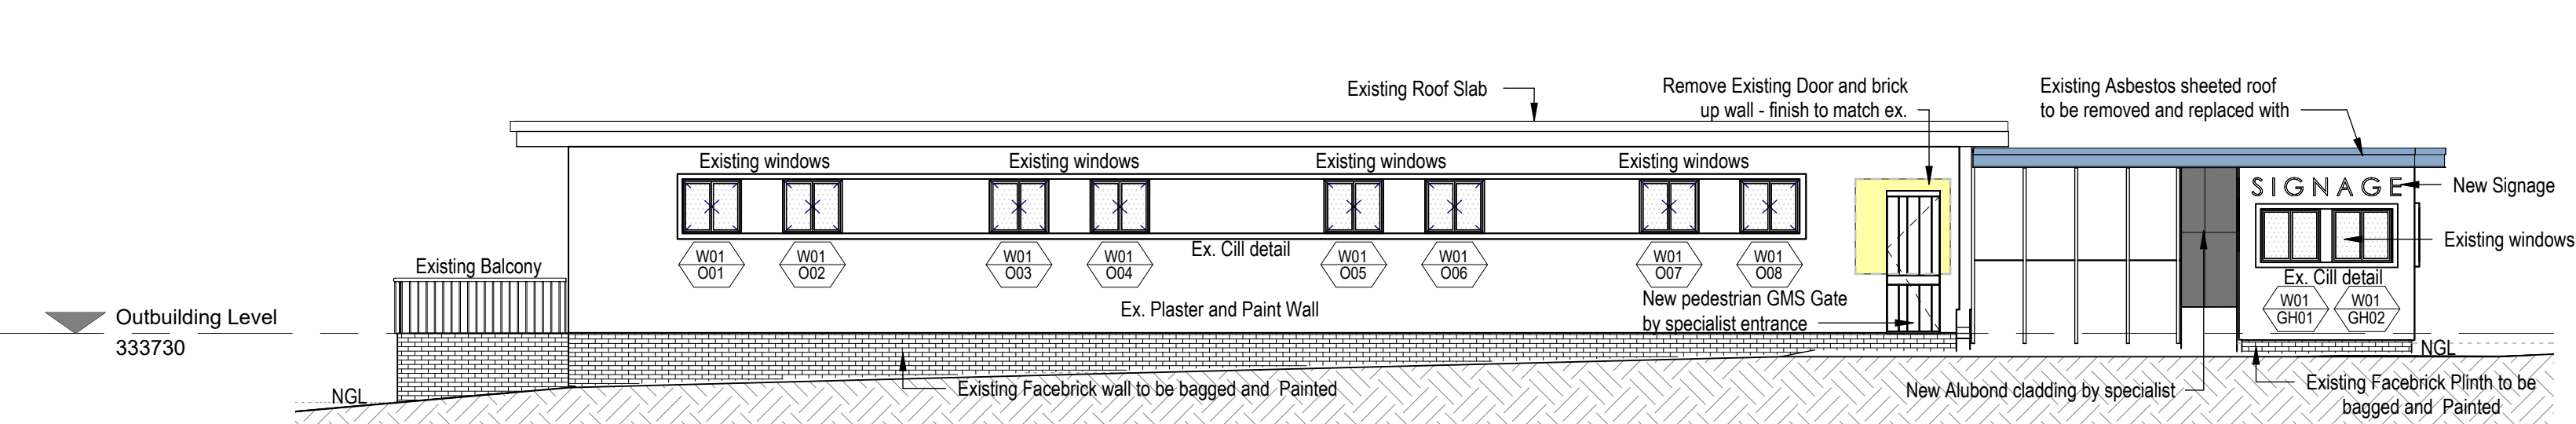

Guardhouse and Outbuilding - East Elevation  
Scale 1 : 100

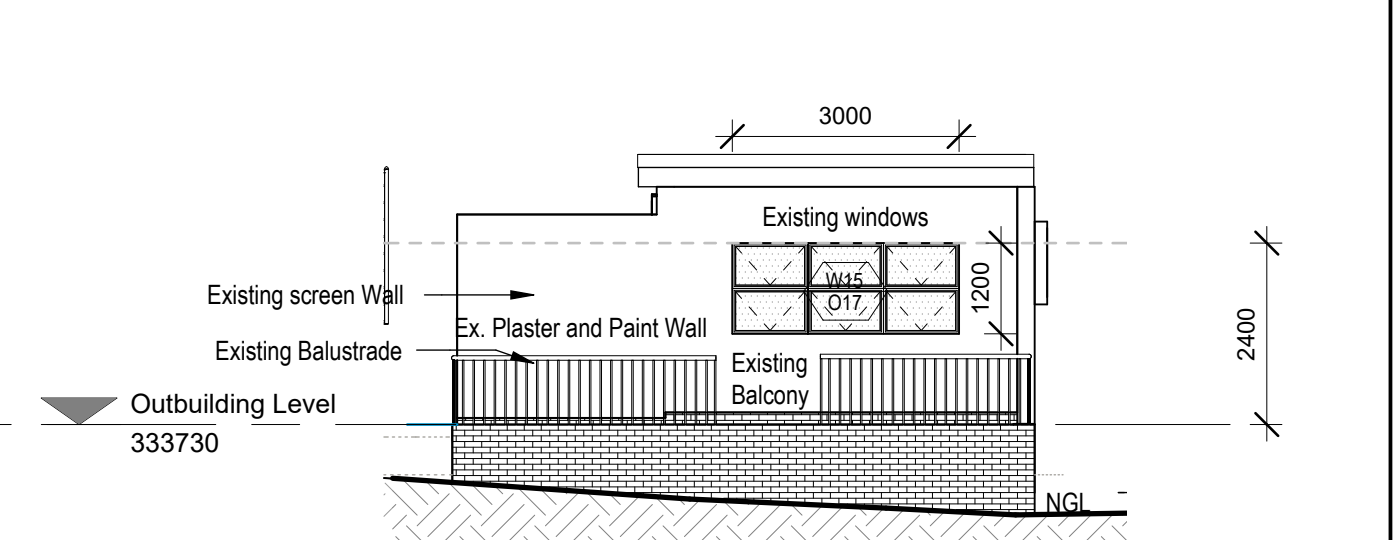

Guardhouse and Outbuilding - South Elevation  
Scale 1 : 100

**MANCHESTER PARK**  
Body Corporate Endorsement

|                  |                    |
|------------------|--------------------|
| Name             | Signature          |
| Tyron Tombe      | <i>[Signature]</i> |
| Alexander Banach | <i>[Signature]</i> |

FOR INFORMATION: SKETCH PLAN, SDP, MUNICIPAL SUBMISSION AS BUILT

DESIGN DEVELOPMENT, TENDER, CONSTRUCTION, AS BUILT

**MUNICIPAL SUBMISSION**

Consultants: Inhep Electronics Holdings Pty Ltd  
Architect: PHILIP THORNHILL

**tc rpv ARCHITECTS**  
1 Richmond Circle, Riggsdale Office Park, Uitenhage 4330  
Tel: +27 31 522 3625  
E-mail: philip@trpvc.co.za  
www.trpvc.co.za

Proposed Additions and Alterations on LOT 4599 Pinetown Township

OWNER: Inhep Electronics Holdings Pty Ltd

PROJECT ADDRESS: 1 Manchester Road, New Germany, Pinetown

DATE: 2023/10/11  
SCALE: As indicated

PROJECT NUMBER: 4309

REVISIONS:

| No. | Date | Description | SIGN | APPR. |
|-----|------|-------------|------|-------|
|     |      |             |      |       |

GENERAL NOTES:  
1. THIS DRAWING IS TO BE READ IN CONJUNCTION WITH DRAWINGS ISSUED BY CONSULTANTS OF MANCHESTER PARK, IN PARTICULAR STRUCTURAL, ELECTRICAL, MECHANICAL AND WEIR SERVICES ENGINEERS.  
2. ANY DISCREPANCIES BETWEEN DRAWING LAYOUTS ARE TO BE BROUGHT TO THE ATTENTION OF THE ARCHITECT PRIOR TO ANY WORK BEING PUT IN HAND.  
3. FINISHED DIMENSIONS ARE TO BE TAKEN BY PROFESSIONAL TO SCALED MEASUREMENTS AND LARGE SCALE DETAIL DRAWINGS WILL SUPERSEDE SMALL SCALE GENERAL LAYOUT DRAWINGS.  
4. CONTRACTOR AND SUBCONTRACTORS TO CHECK ALL DIMENSIONS AND LEVELS ON SITE PRIOR TO ANY WORK BEING PUT IN HAND.  
5. ALL WORK ON SITE IS TO CONFORM TO GOOD BUILDING PRACTICE AND ALL RELEVANT NATIONAL BUILDING CODES AND STANDARDS.

Copyright © 2021 (TCRPV Architects)

