




MARSEILLE TILES ON 38 X 38 BATTENS  
 GANGNAIL TRUSSES @ 750 C/C PITCH TO MATCH EXISTING  
 U.T WHITE UNDERLAY, ASBESTOS FASCIA & RAINWATER GOODS

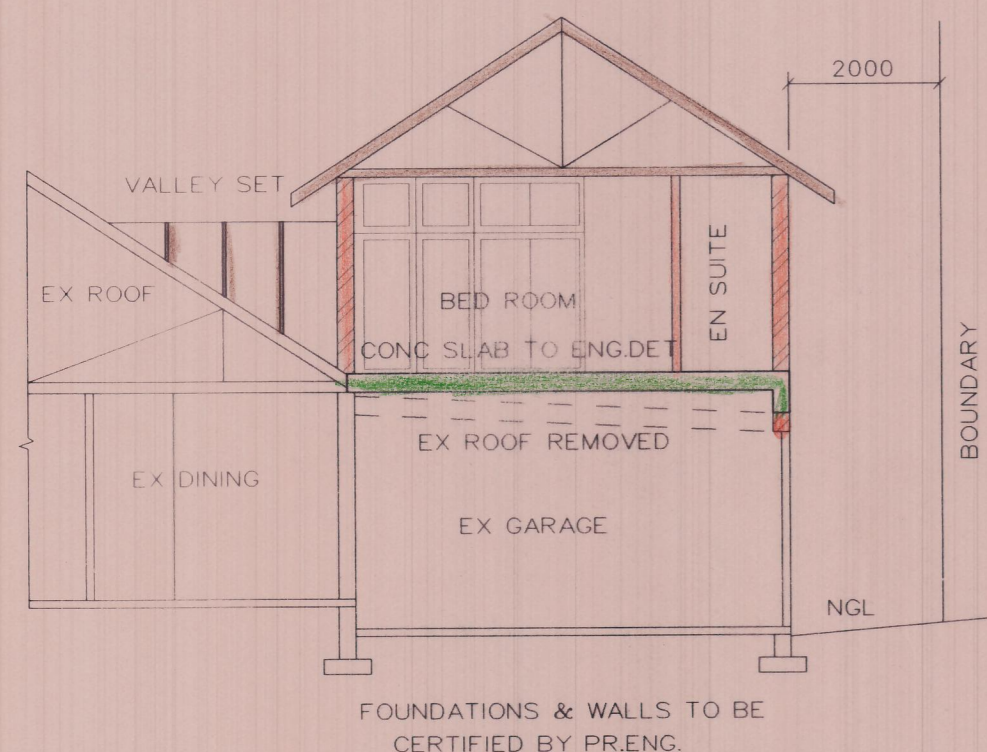

SECTION A - A

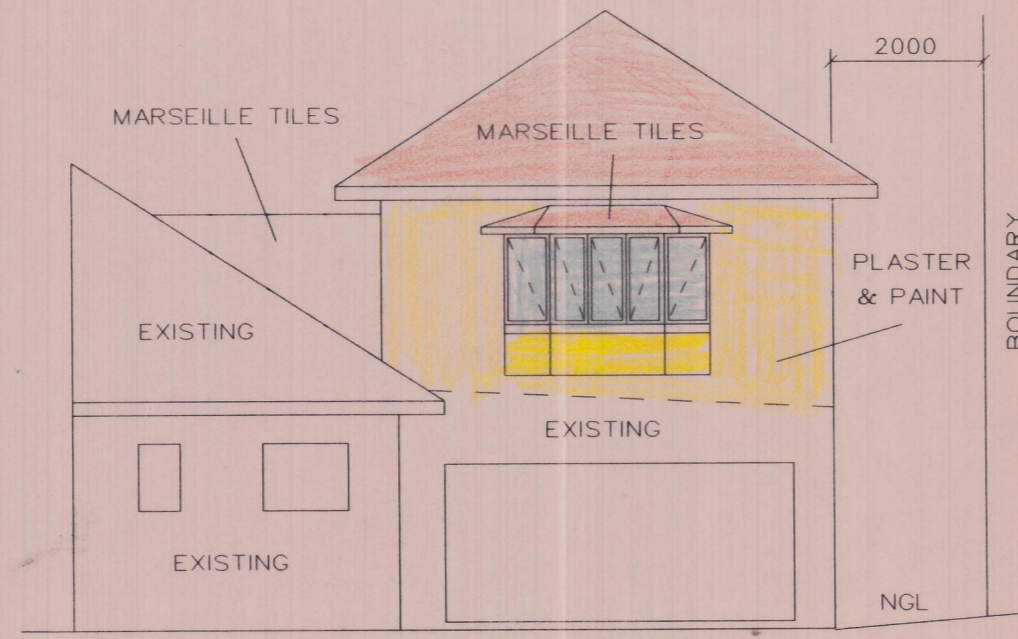


N.W ELEVATION

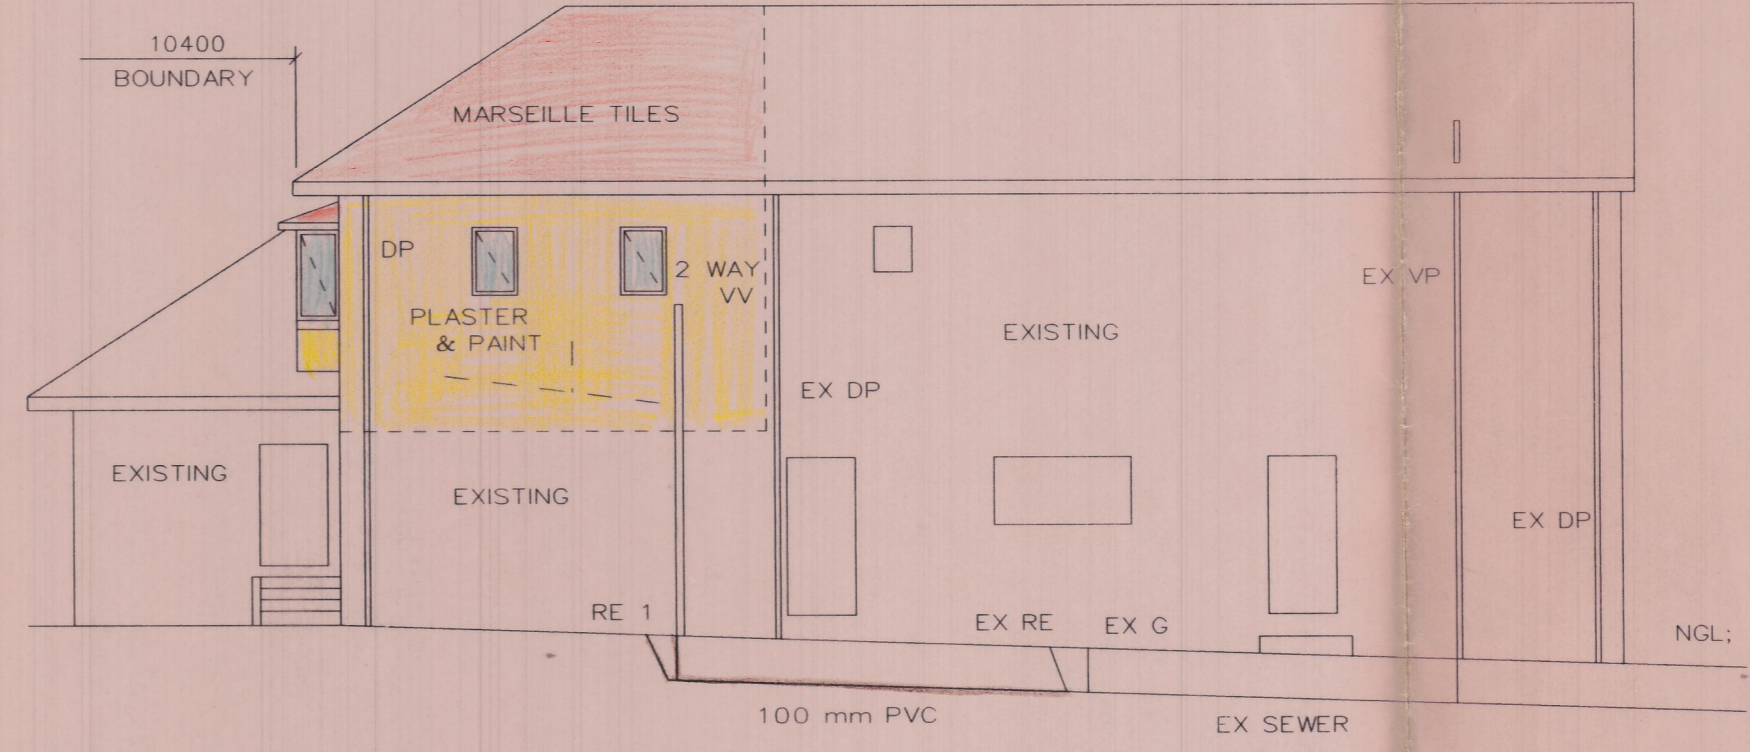


S.W ELEVATION & DRAINAGE SECTION


GRD LVL	31350	5220	31200
INV LVL	30850		30590
DEPTH	500	1 : 20	610

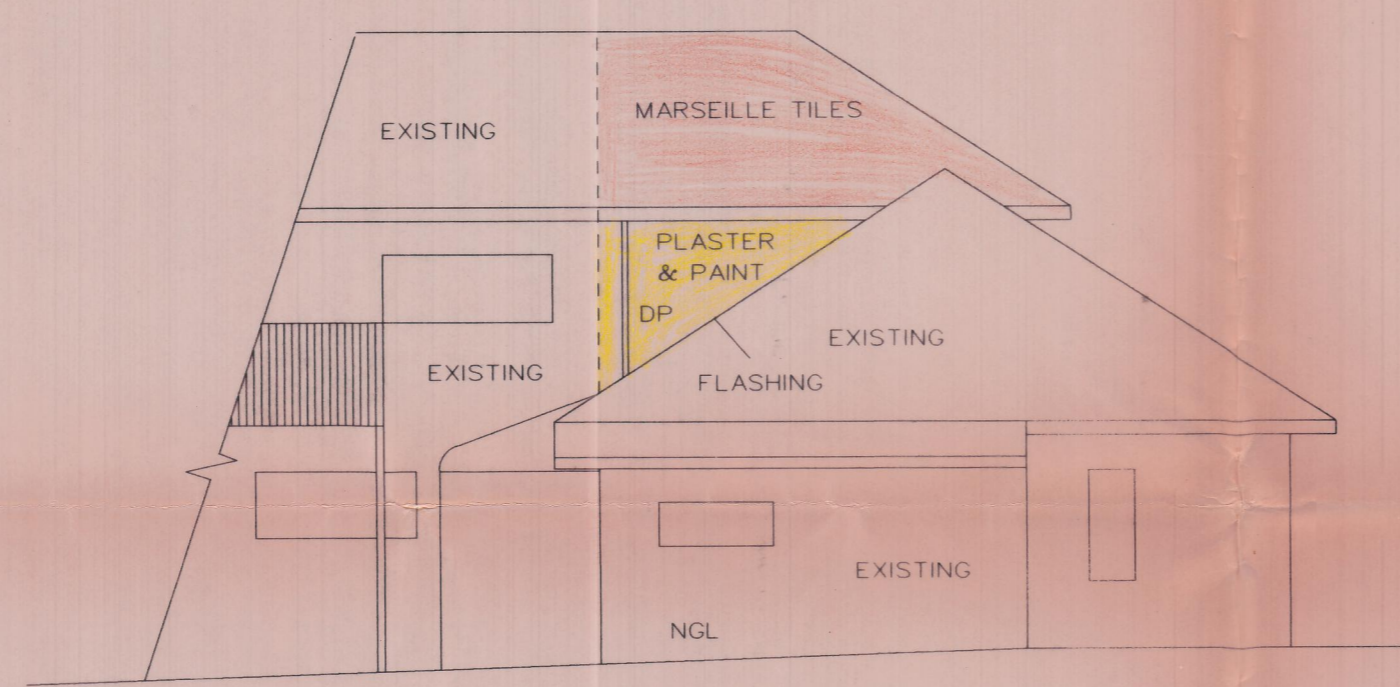

N.E ELEVATION

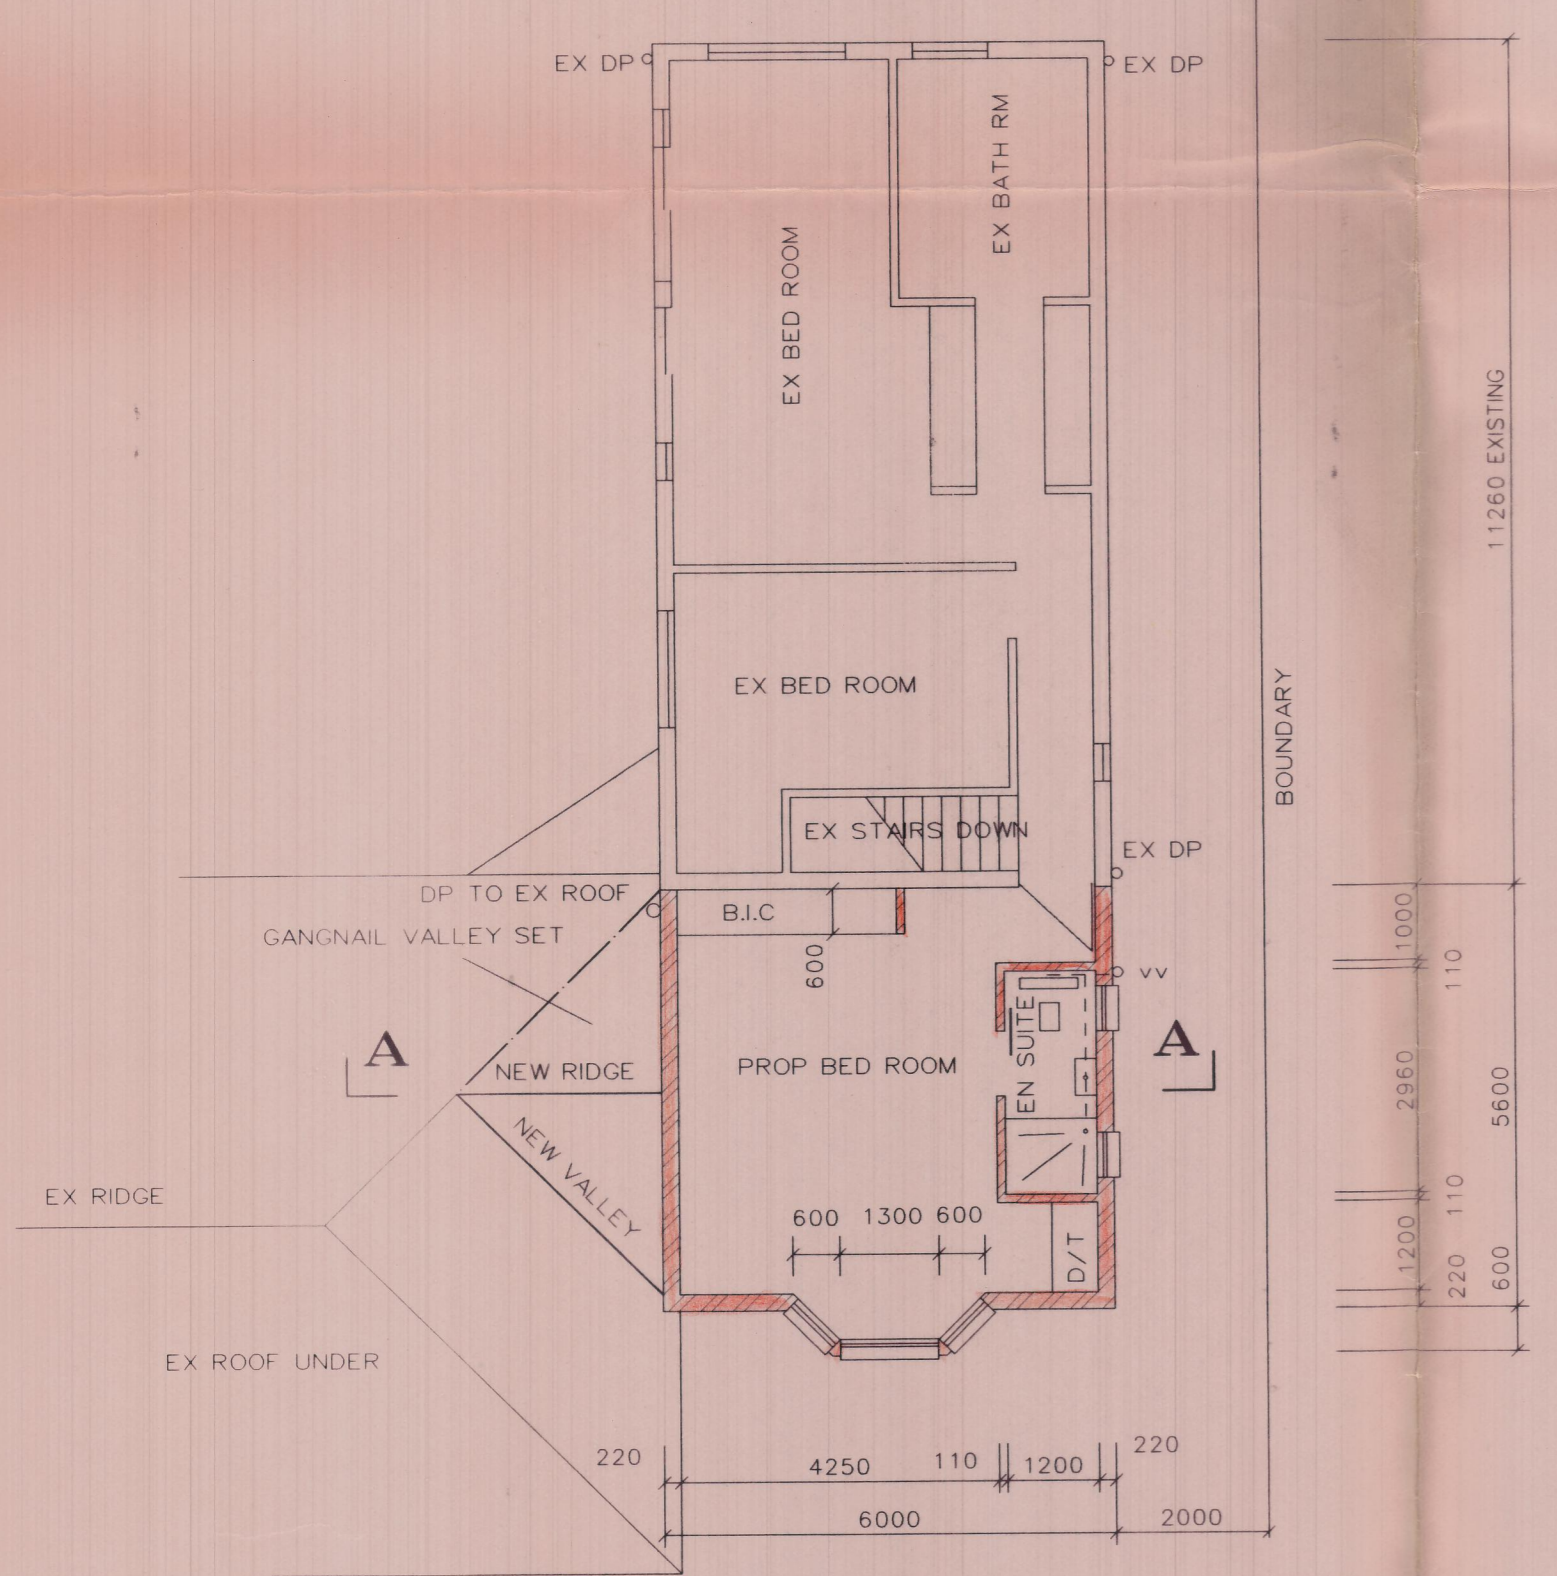

1 : 100 FIRST FLOOR LAYOUT

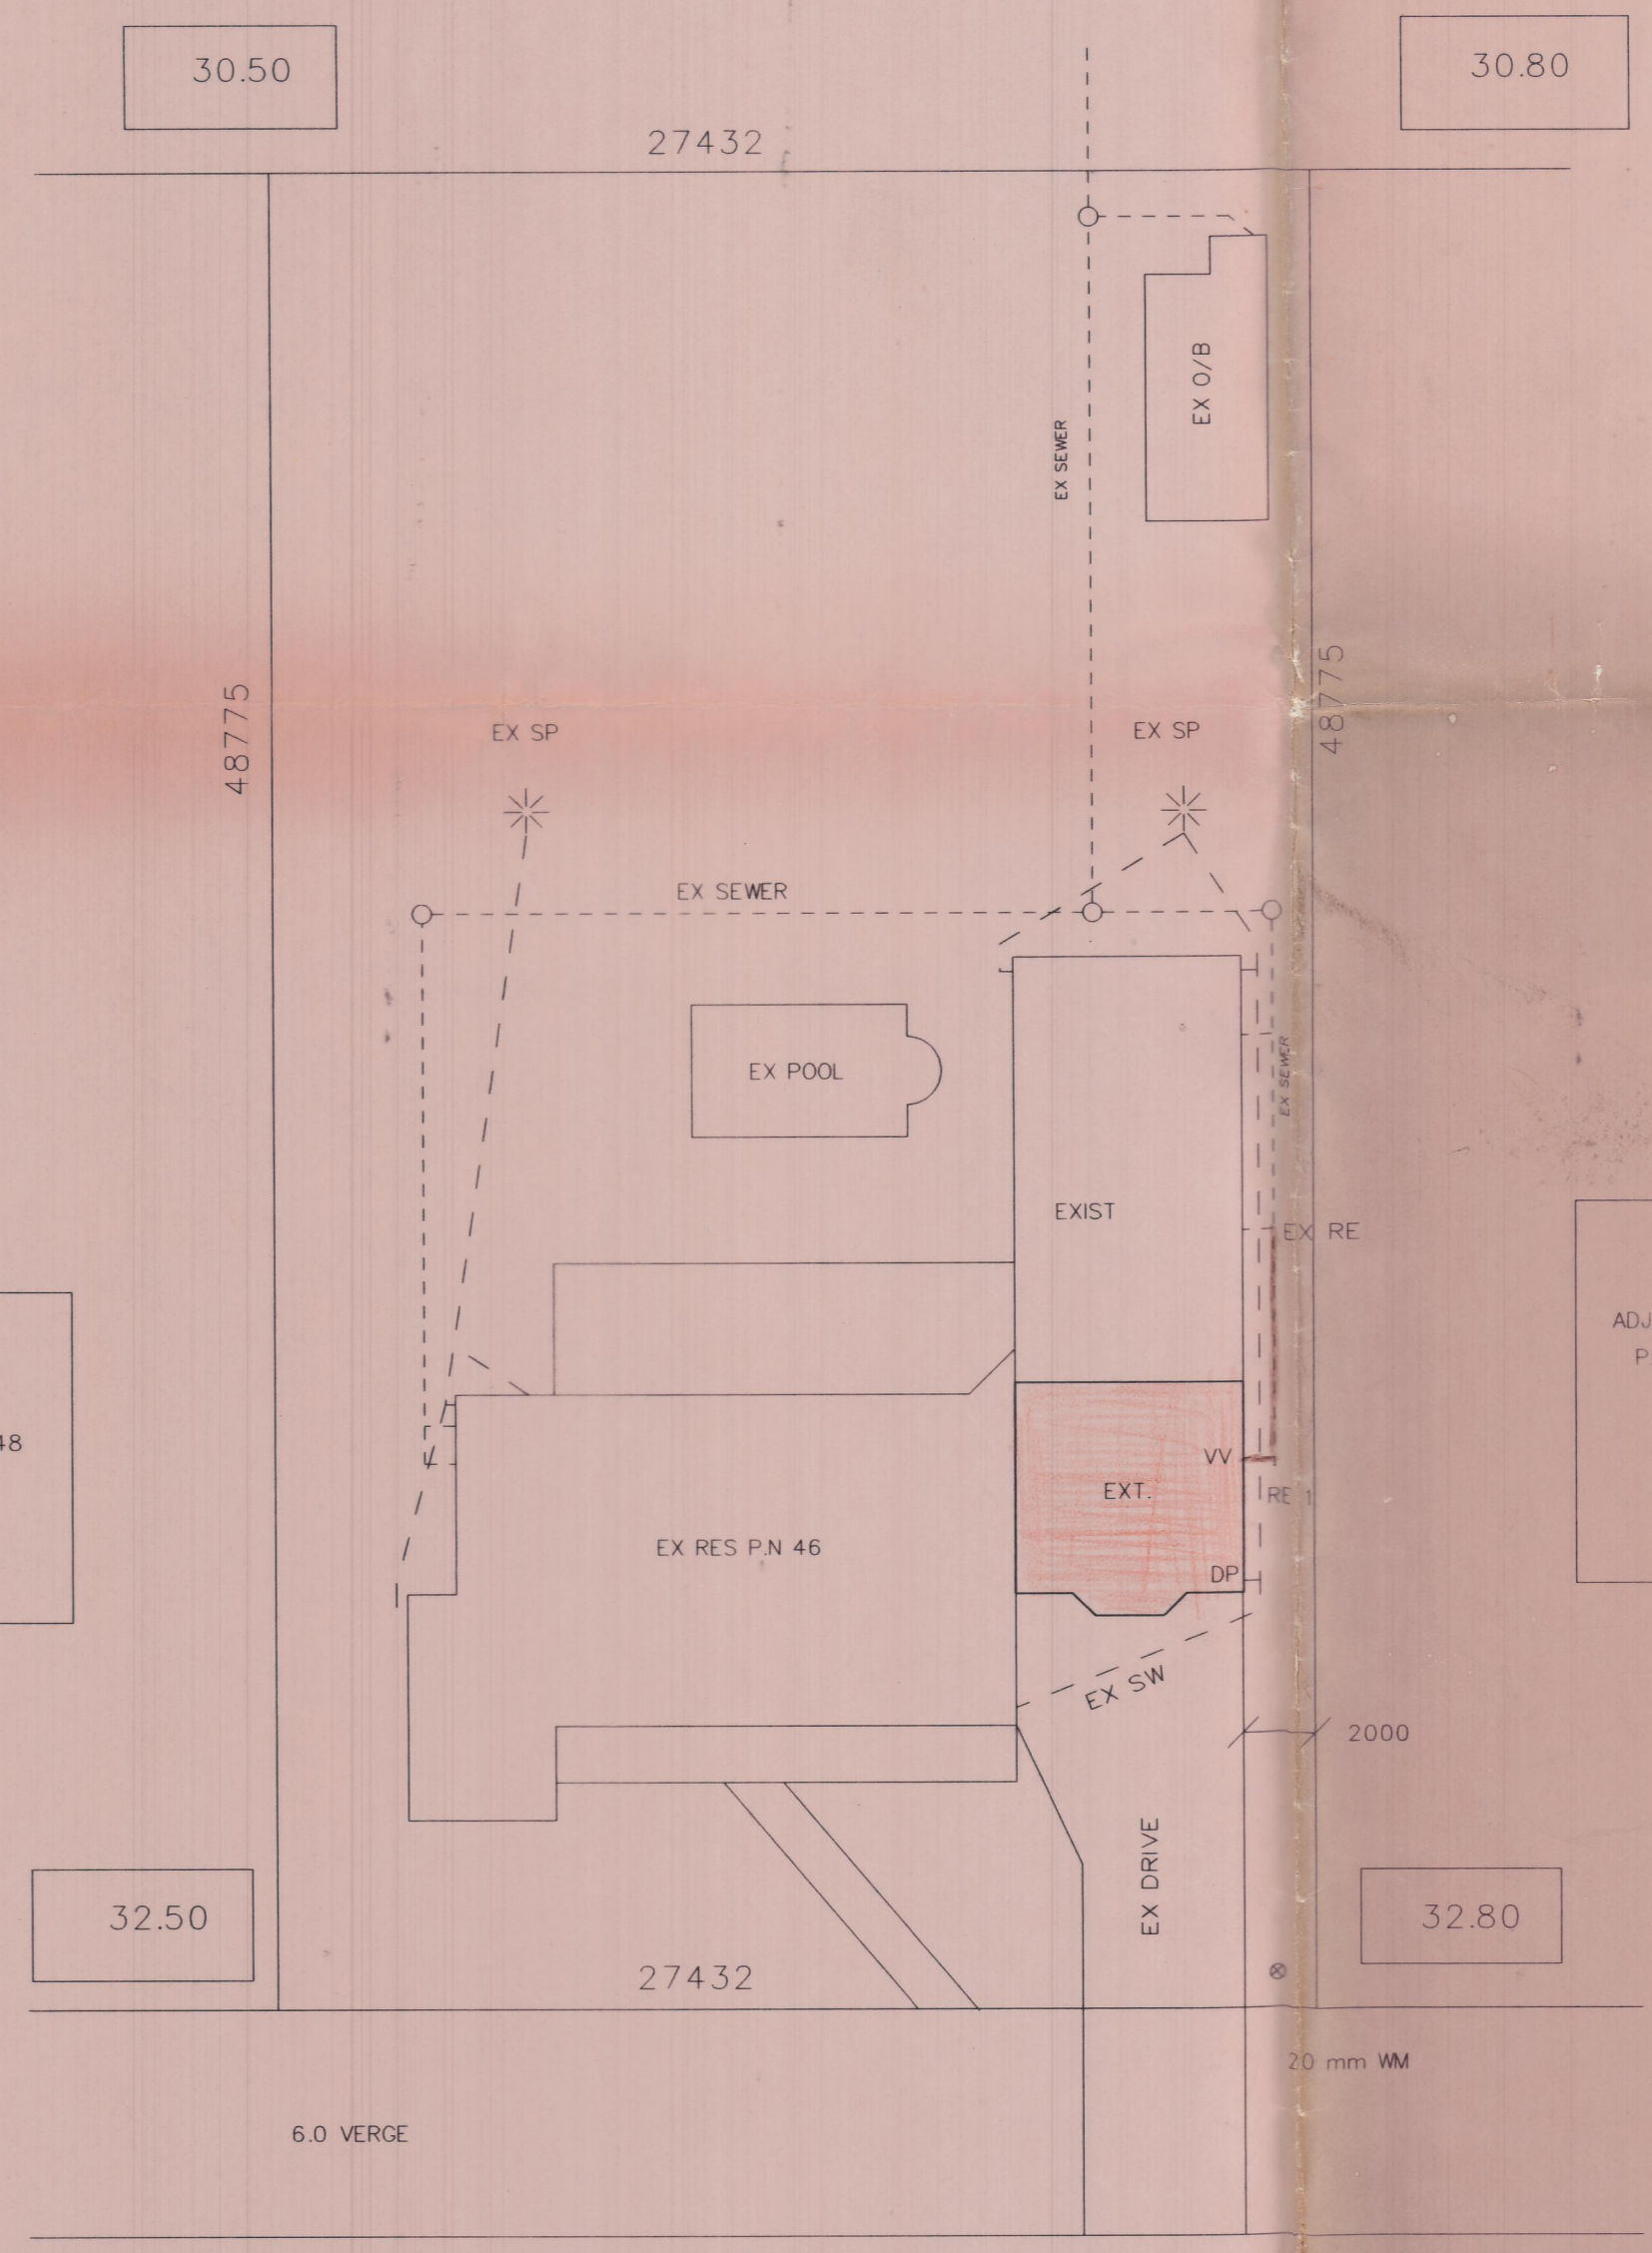

1 : 200 SITE PLAN

GENERAL NOTES:  
 ALL LEVELS & DIMENSIONS TO BE CHECKED ON SITE BEFORE COMMENCING ANY BUILDING OR MANUFACTURING  
 NO BANKS TO BE CLOSER THAN 1.0 m TO BLDG. OR BOUNDARY.  
 CUT MAX. 30 DEGREES FILL MAX. 26 DEGREES  
 BRICKWORK : REINF BWK WITH SOLID JOINTS IN CEMENT MOTAR TO BE PROVIDED IN ALL WALLS AT BOTH WINDOW SILL & WALLPLATE LEVEL  
 EXT.WALLS 220 BWK  
 INT.WALLS 110 BWK

WINDOWS: STD. H/W WINDOWS GLAZING TO COMPLY WITH PART N2 OF NBR.  
 PLUMBING & DRAINAGE: PVC RW GOODS, 100 mm PIPES TO WC & 100mm VP, 38 mm PIPES TO BATH, BASIN, SINKS & SHOWER PROVIDE I.E'S TO ALL BENDS & JUNCTIONS, M.H.P AS SHOWN.  
 FIRST FLOOR SLAB TO ENG.DETAILED.

AREAS IN SQ.M. 32.370

R.BEST  
 OWNERS SIGNATURE PH. 5645711  
 PROP. EXTENSION TO EXIST. RESIDENCE  
 LOT 1123 DURBAN NORTH  
 P.No. 46 OLD MILL WAY.  
**BRUCE FERREIRA**  
 ARCHITECTURAL PLANS  
 14 REGENT PLACE, DURBAN NORTH, 4051  
 TEL. 5643873  
 FAX. 5643873  
 DRG.TITLE  
 SITE PLAN, LAYOUT, SECTION AND ELEVATIONS  
 DATE: 11/11/99  
 DRAWN BY BF  
 SCALE 1 : 100 1 : 500  
**DRG.No. 99/291**