



SECTION B - B AND N.E ELEV.


MARSEILLE TILES ON 38 X 38 BATTENS  
GANGNAIL TRUSSES @ 750 C/C PITCH TO MATCH EXISTING  
U.T WHITE UNDERLAY, ASBESTOS FASCIA & RAINWATER GOODS  
ROOF PITCH 33 DEGREES TO BE CHECKED ON SITE

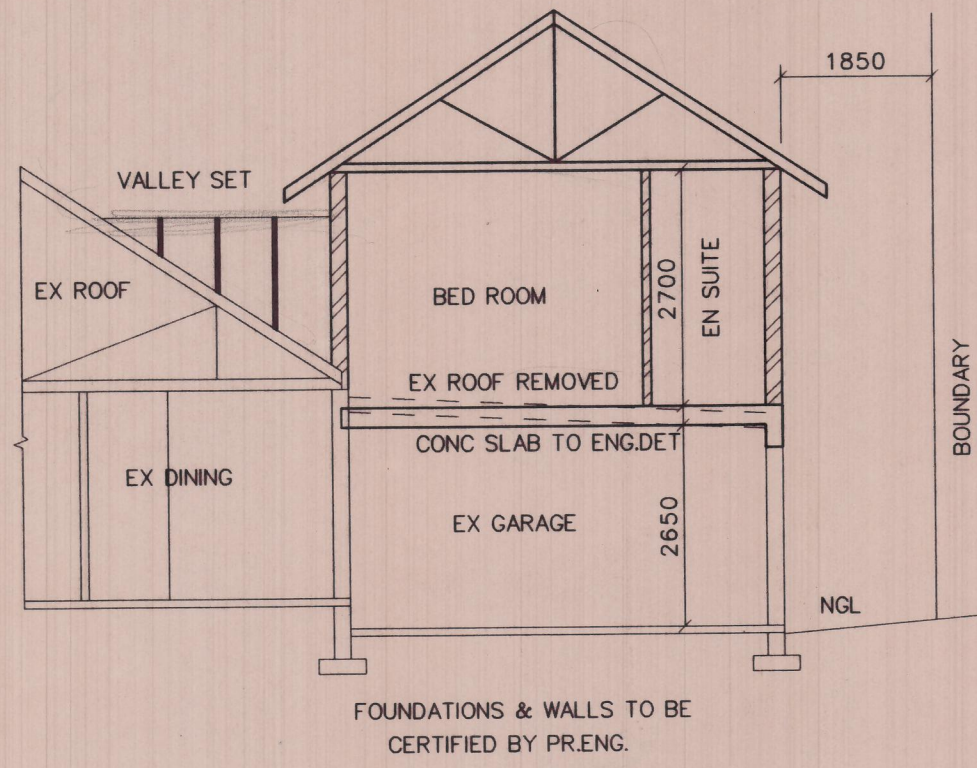


SECTION A - A

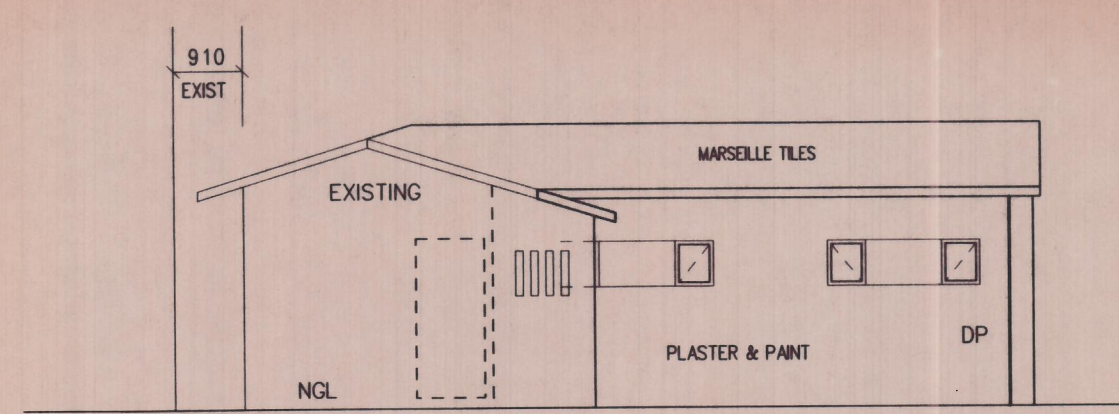


S.E ELEVATION

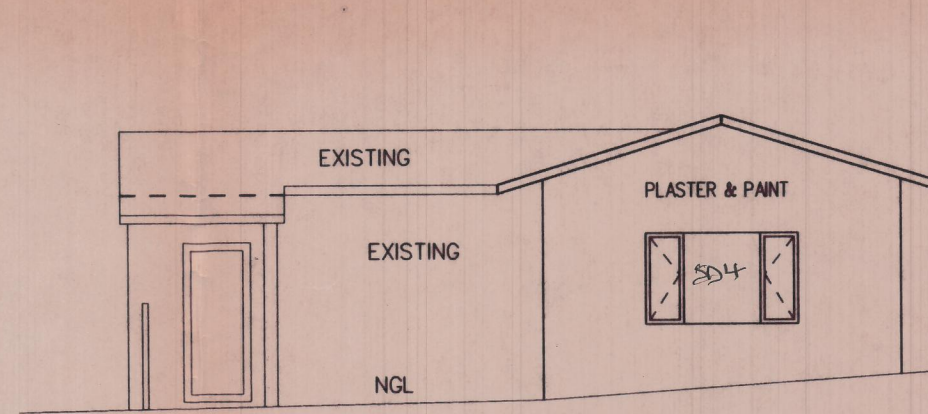


N.E ELEVATION

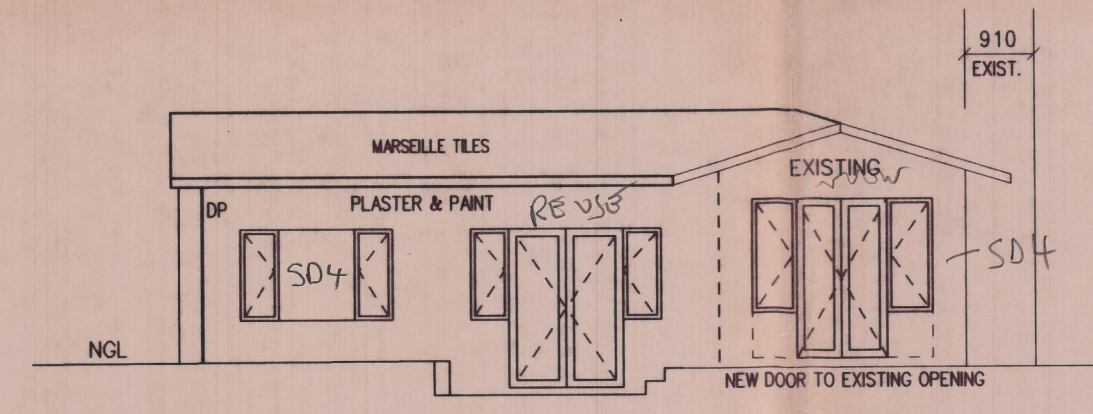


N.W ELEVATION

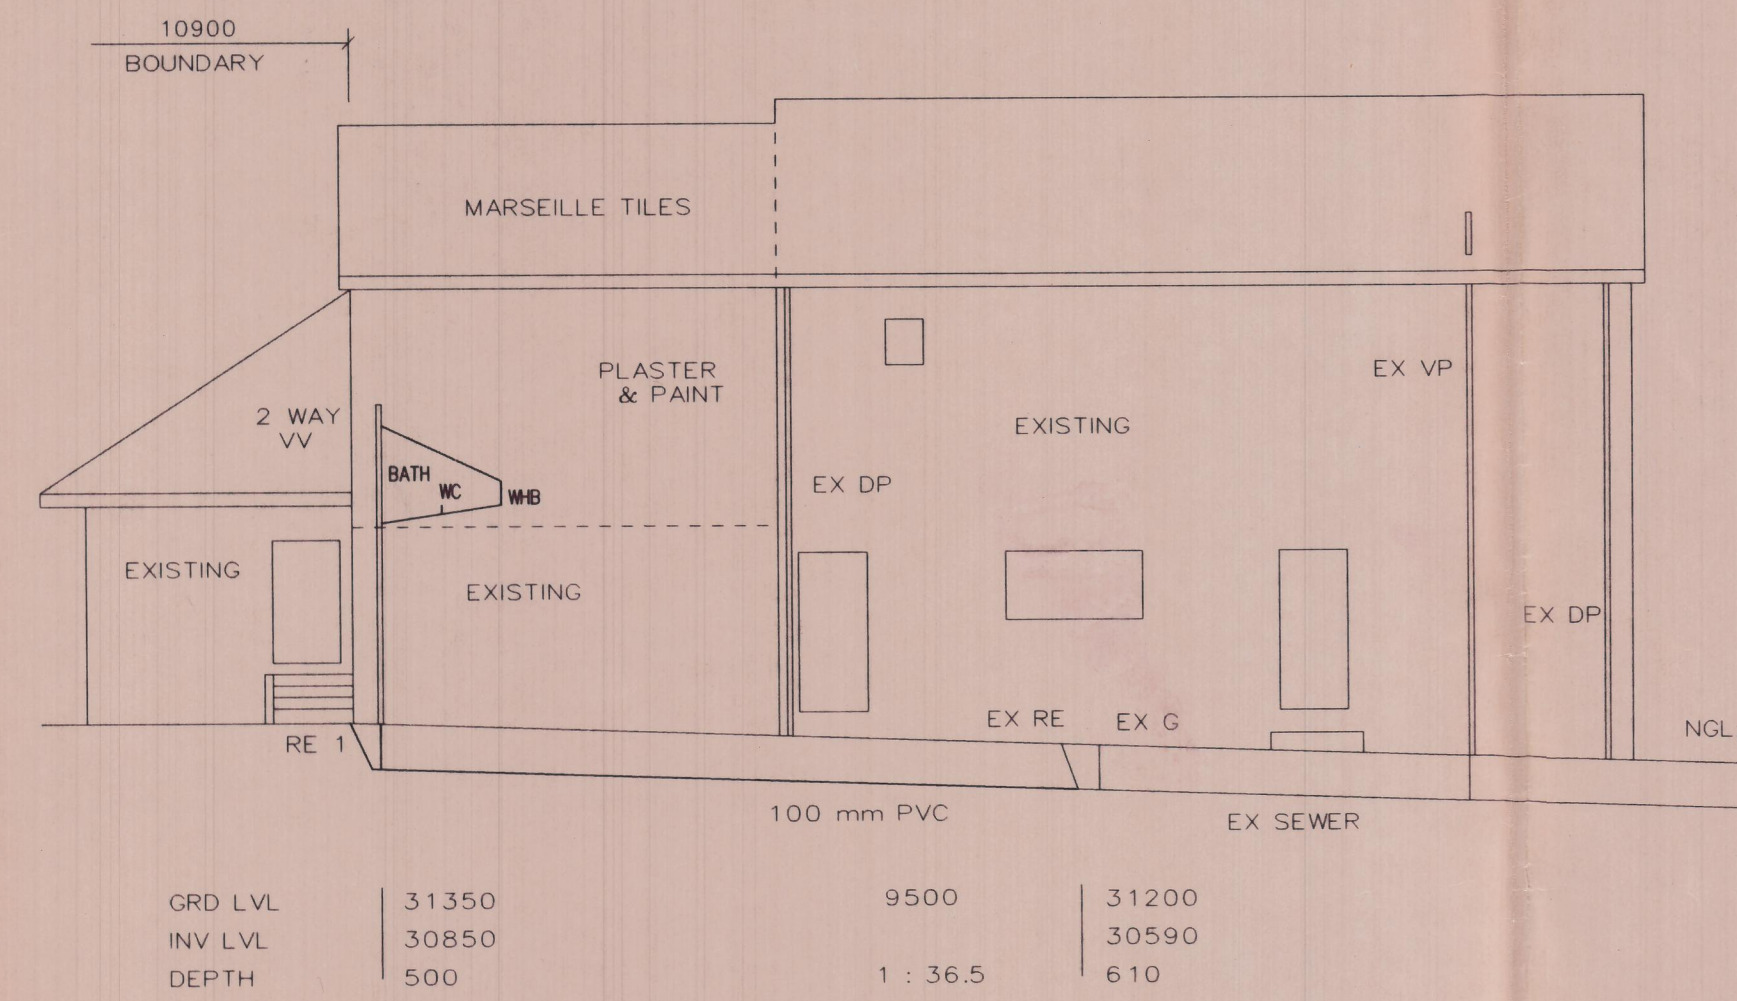


S.W ELEVATION & DRAINAGE SECTION

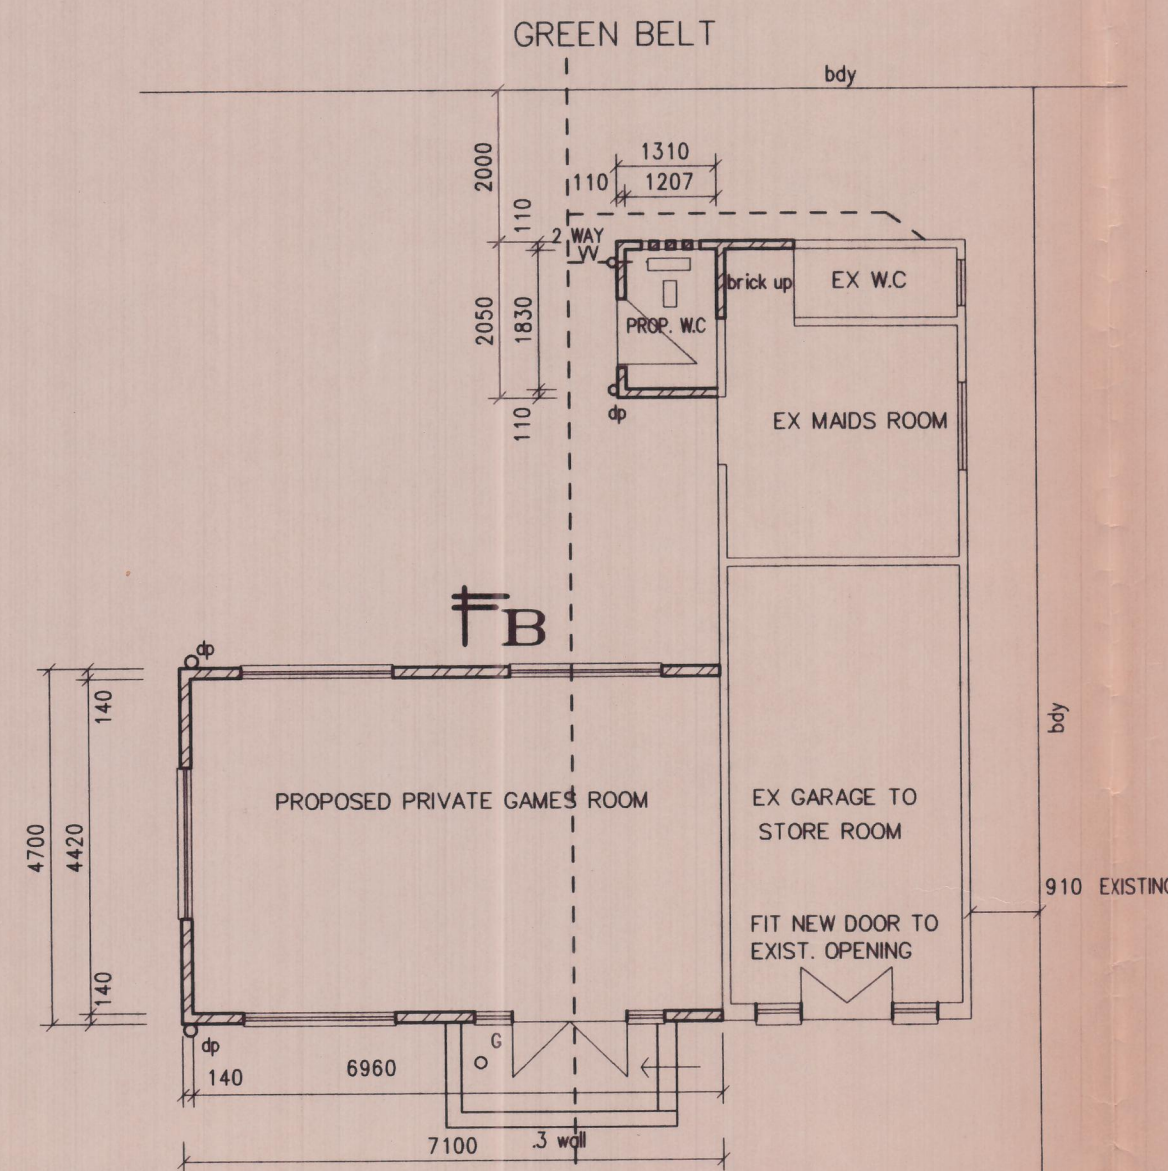


1:100 O/BLD LAYOUT

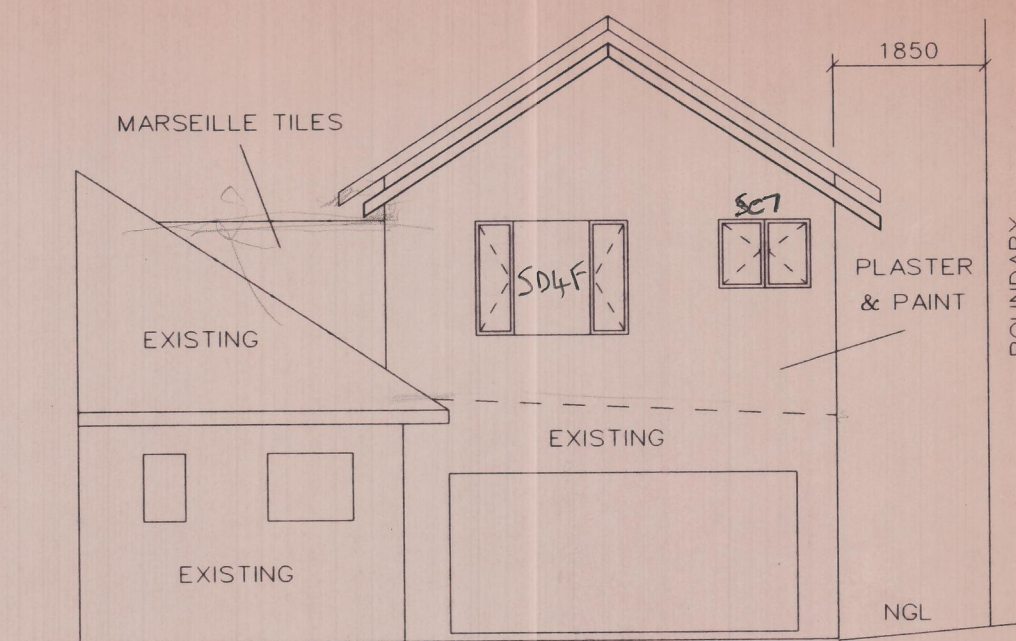


N.W ELEVATION

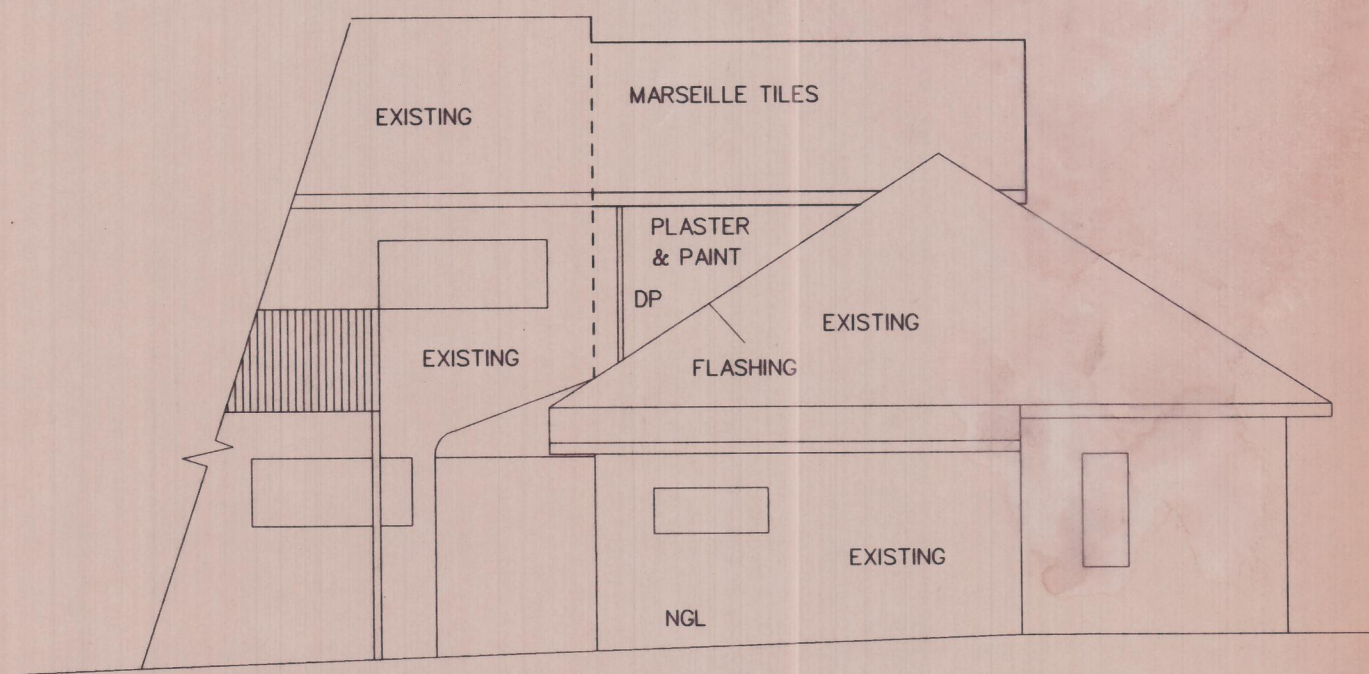

N.E ELEVATION

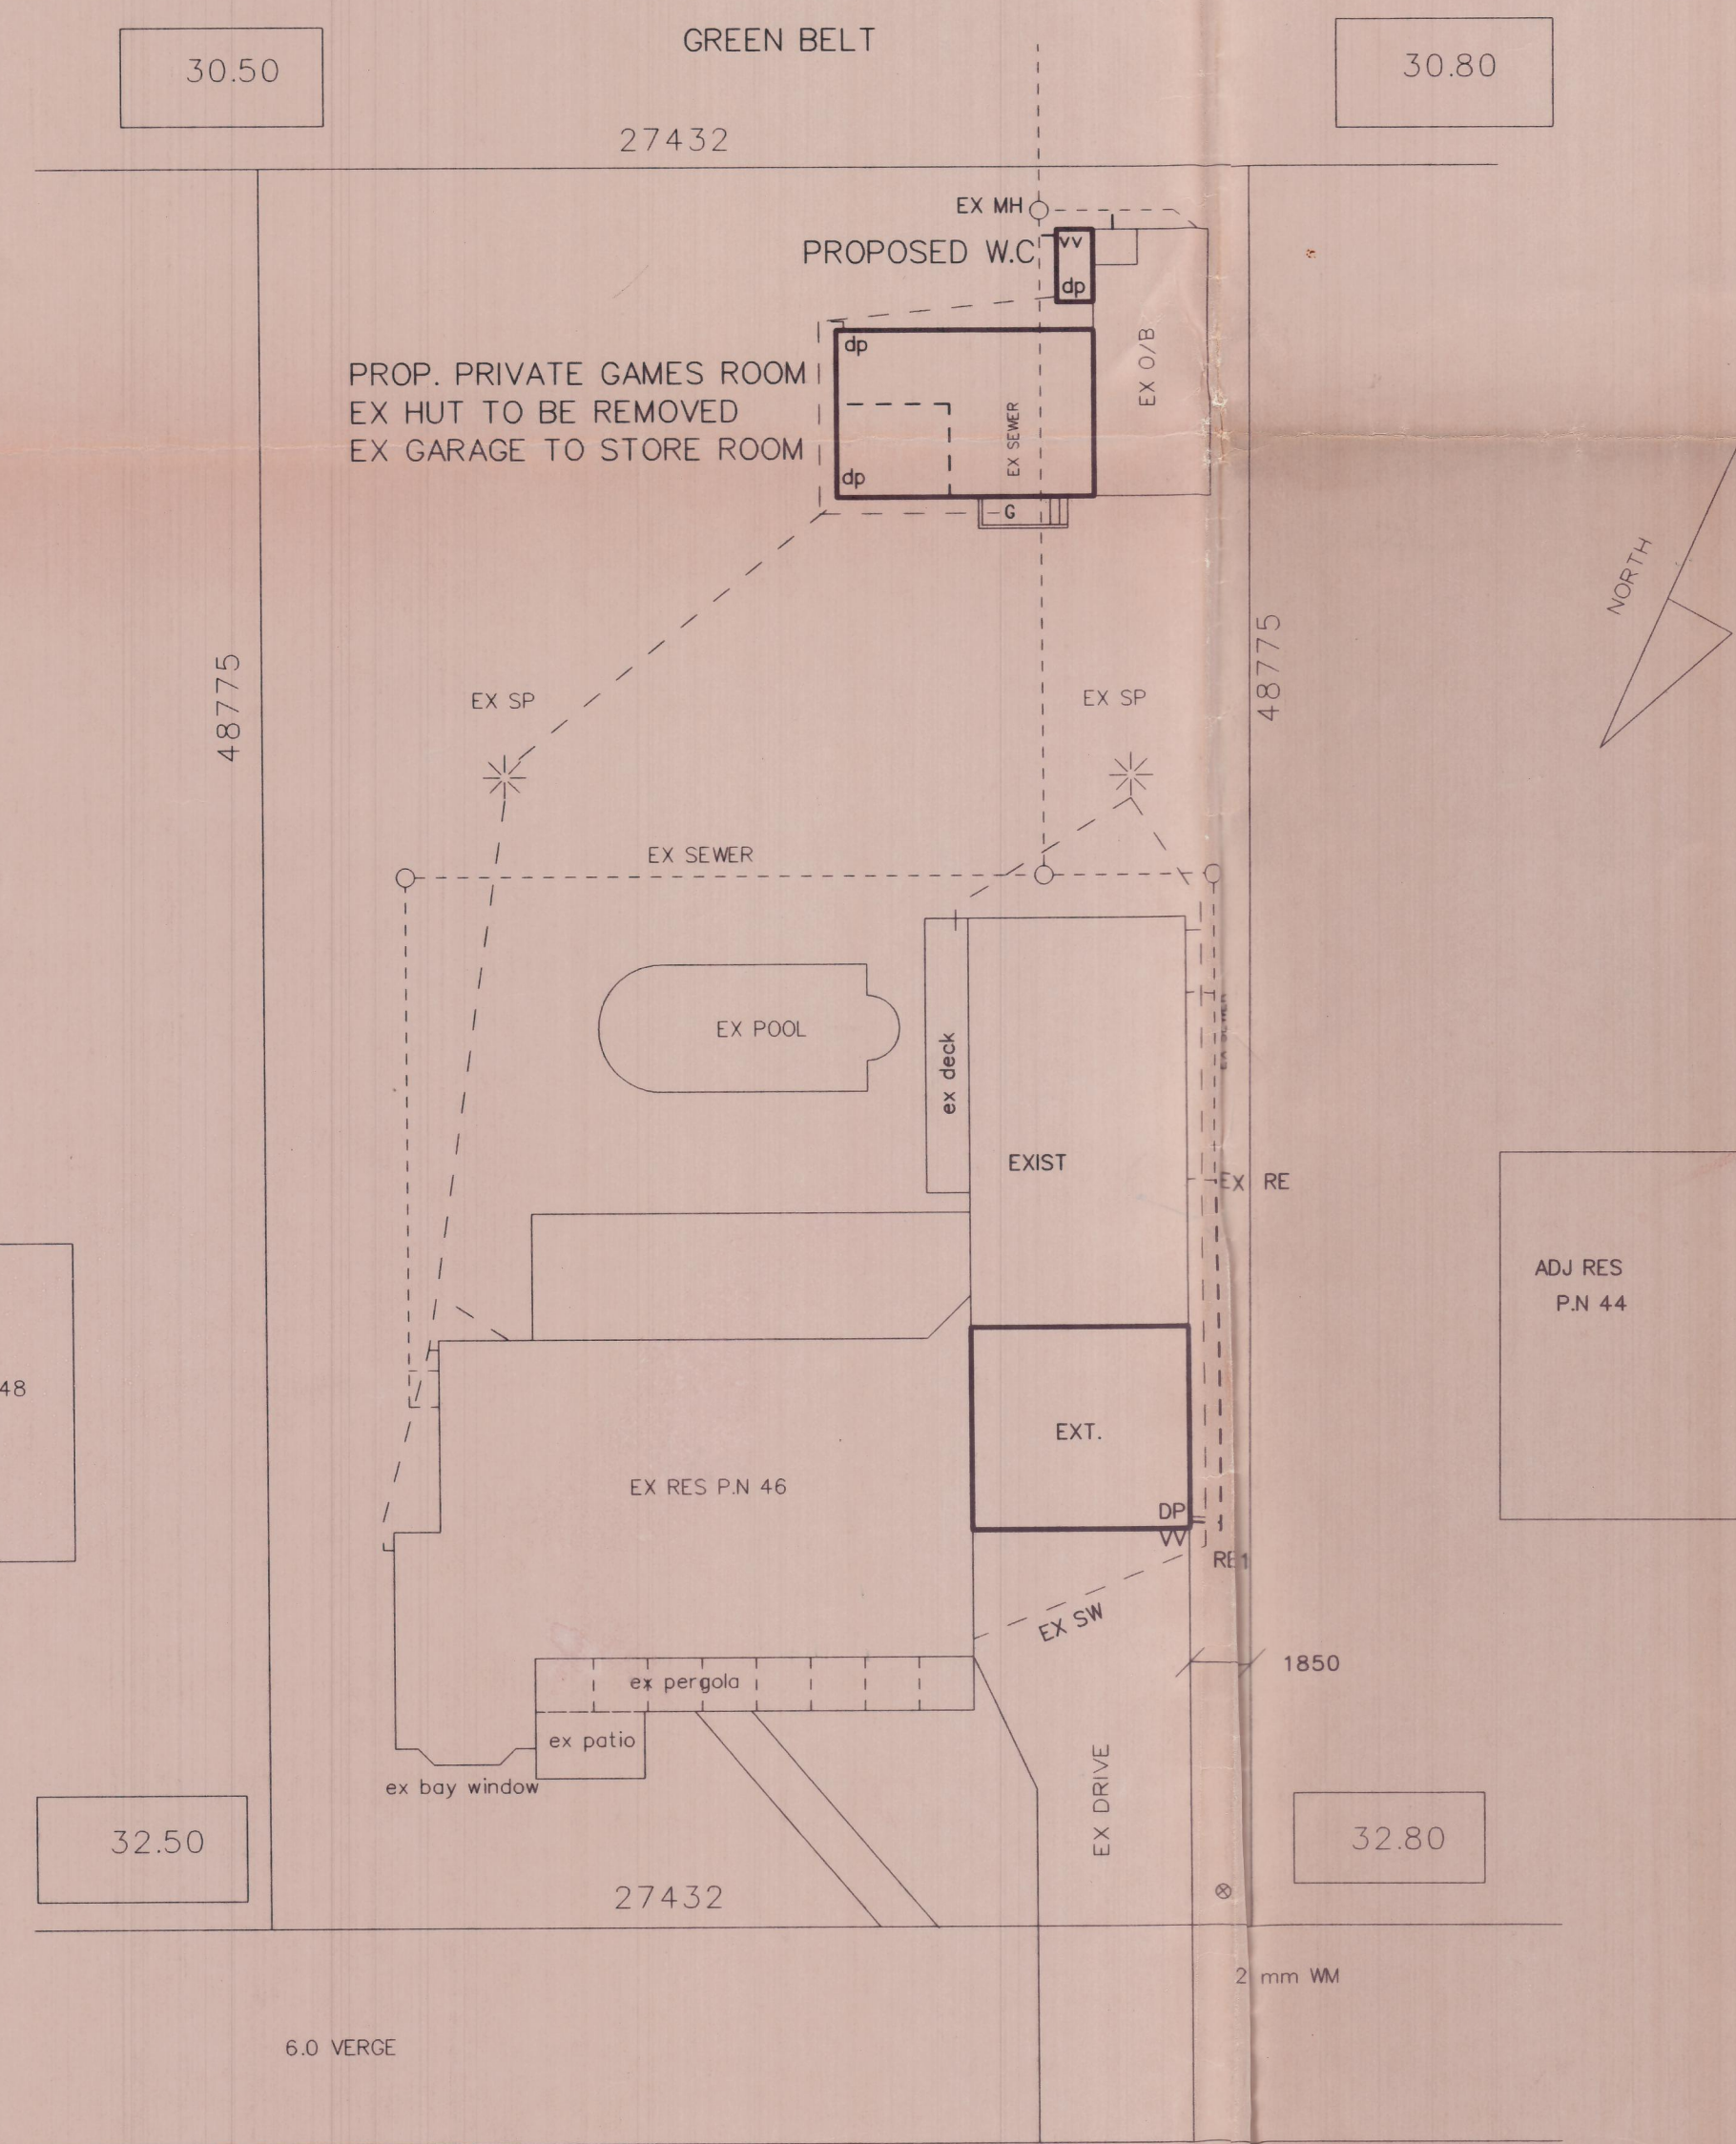

1:200 SITE PLAN

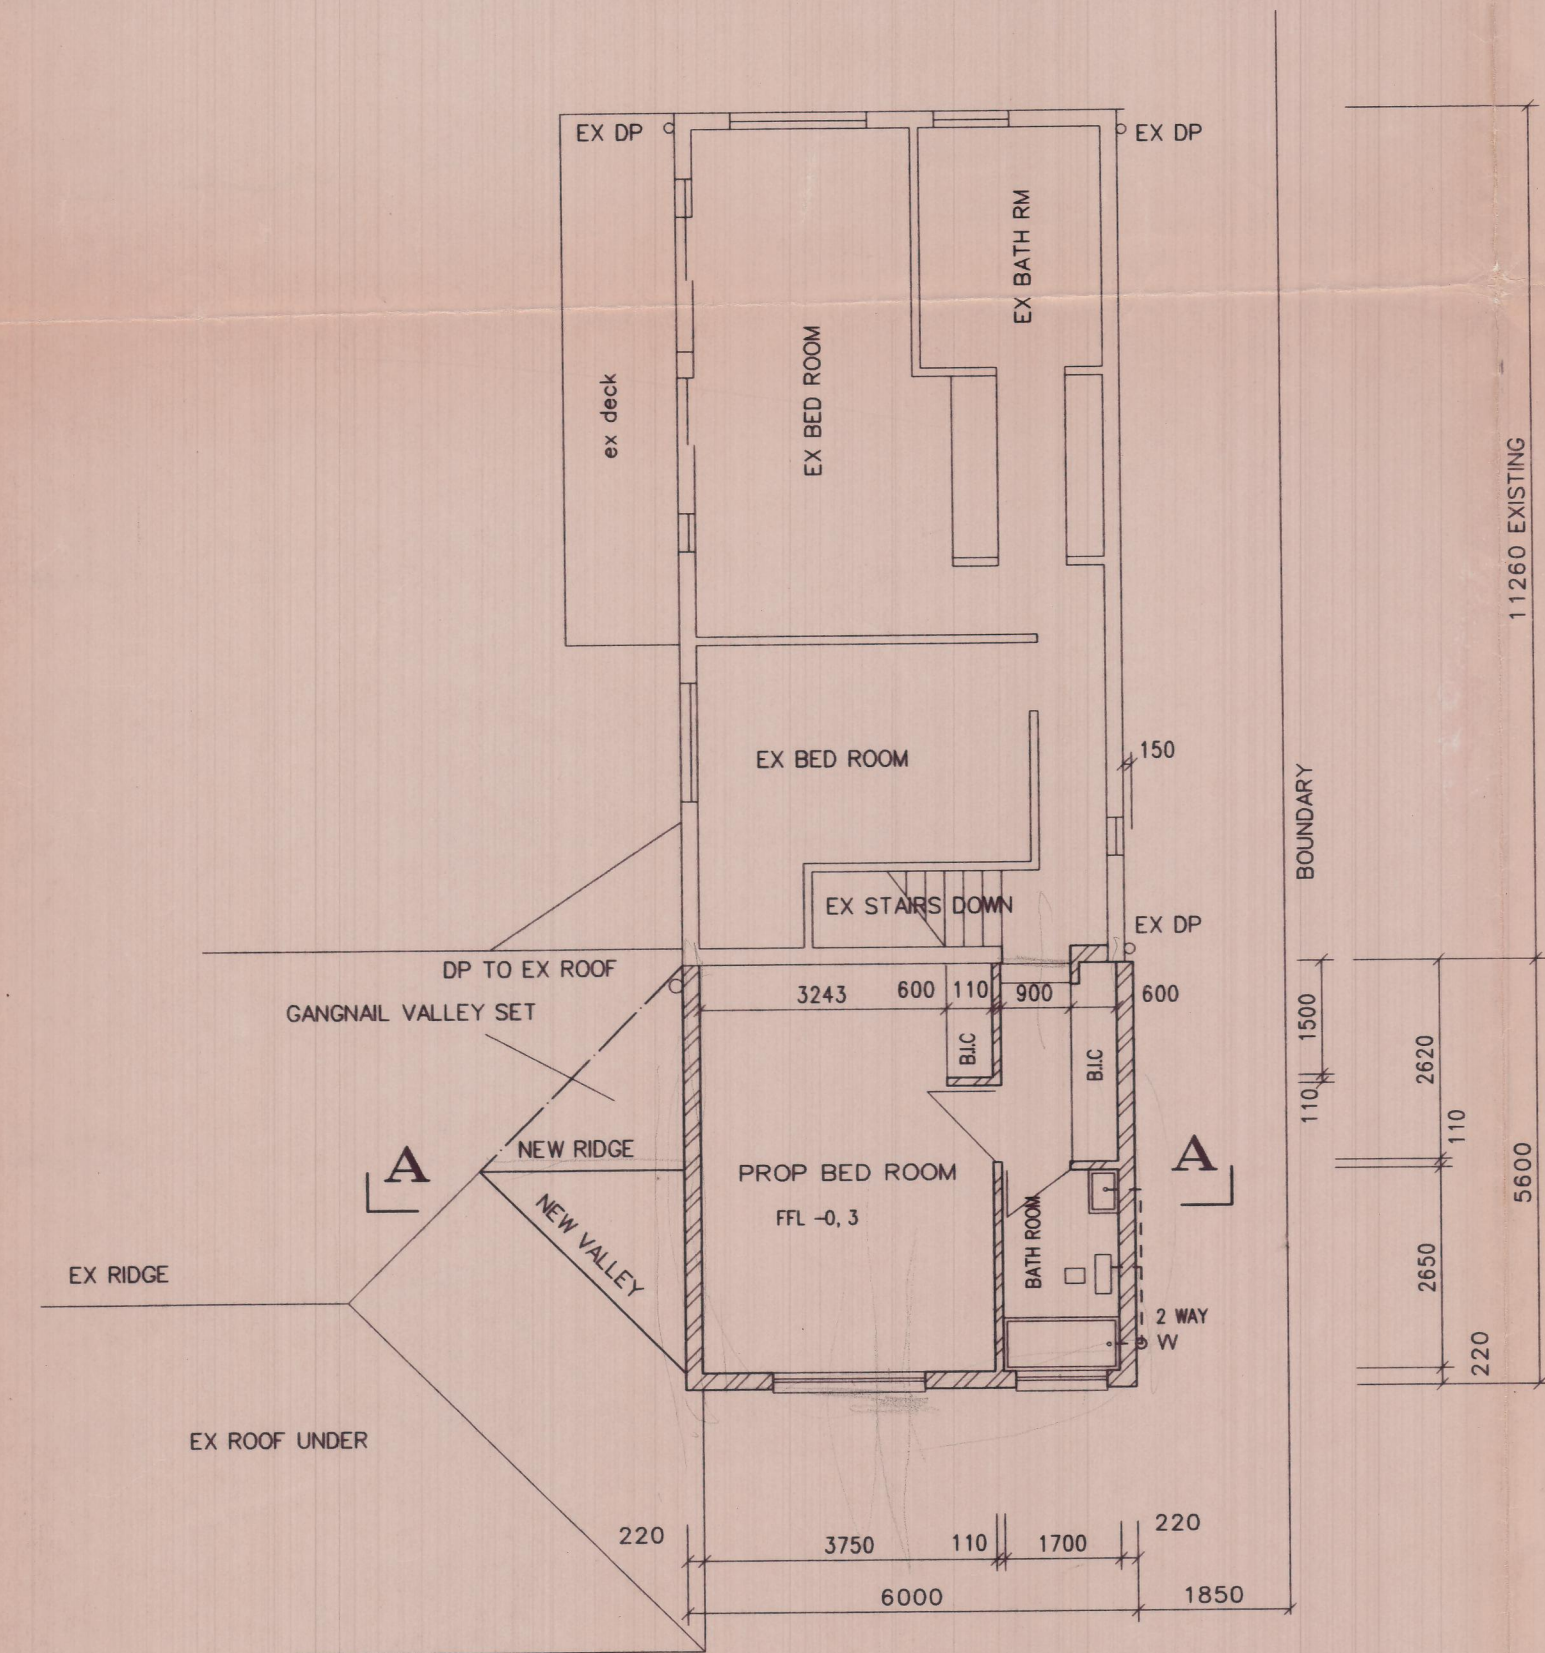

1:100 FIRST FLOOR LAYOUT

GENERAL NOTES:  
ALL LEVELS & DIMENSIONS TO BE CHECKED ON SITE  
BEFORE COMMENCING ANY BUILDING OR MANUFACTURING  
NO BANKS TO BE CLOSER THAN 1.0 m TO BLDG. OR  
BOUNDARY.  
CUT MAX. 30 DEGREES FILL MAX. 26 DEGREES  
BRICKWORK: REINF BWK WITH SOLID JOINTS IN  
CEMENT MORTAR TO BE PROVIDED IN  
ALL WALLS AT BOTH WINDOW SILL  
& WALL/PLATE LEVEL  
EXT. WALLS 220 BWK  
INT. WALLS 110 BWK

WINDOWS: STD. H/W WINDOWS GLAZING TO COMPLY  
WITH PART N2 OF NBR.  
PLUMBING & DRAINAGE: PVC RW GOODS, 100 mm PIPES  
TO WC & 100mm VP, 38 mm PIPES TO BATH, BASIN,  
SINKS & SHOWER PROVIDE IE'S TO ALL BENDS &  
JUNCTIONS. M.H. AS SHOWN.

FIRST FLOOR SLAB TO ENG.DETAILS.

AREA IN m.sq.  
EX RES: GRD.FLR 245.330  
1st FLR 67.800  
TOTAL 313.130  
EX O/BLD 21.440  
EXT. TO 1st FLR 33.600 (as submitted)  
PROP GAMES ROOM 33.370  
PROP. W.C 2.685  
NEW TOTAL ADDITION 69.550 (ie additional 36.055 m.sq.)

DUNMURRY PROP. INV. (PTY) LTD

C.BEST

OWNERS SIGNATURE PH. 5645711

PROP. EXTENSION TO EXIST.  
RESIDENCE AND OUTBUILDING  
LOT 1123 DURBAN NORTH  
3 OF 959 DURBAN NORTH  
P.No. 46 OLD MILL WAY.

BRUCE FERREIRA  
ARCHITECTURAL PLANS

14 REGENT PLACE, DURBAN NORTH 4051  
TEL. 5643873  
FAX. 5643873

DRG TITLE  
SITE PLAN, LAYOUT, SECTION  
AND ELEVATIONS

DATE: 11/11/99

DRAWN BY: BF

SCALE: 1:100 1:500

DRG.No. 3113