




EXECUTIVE OFFICER OFFICE PLAN
Scale 1 : 20

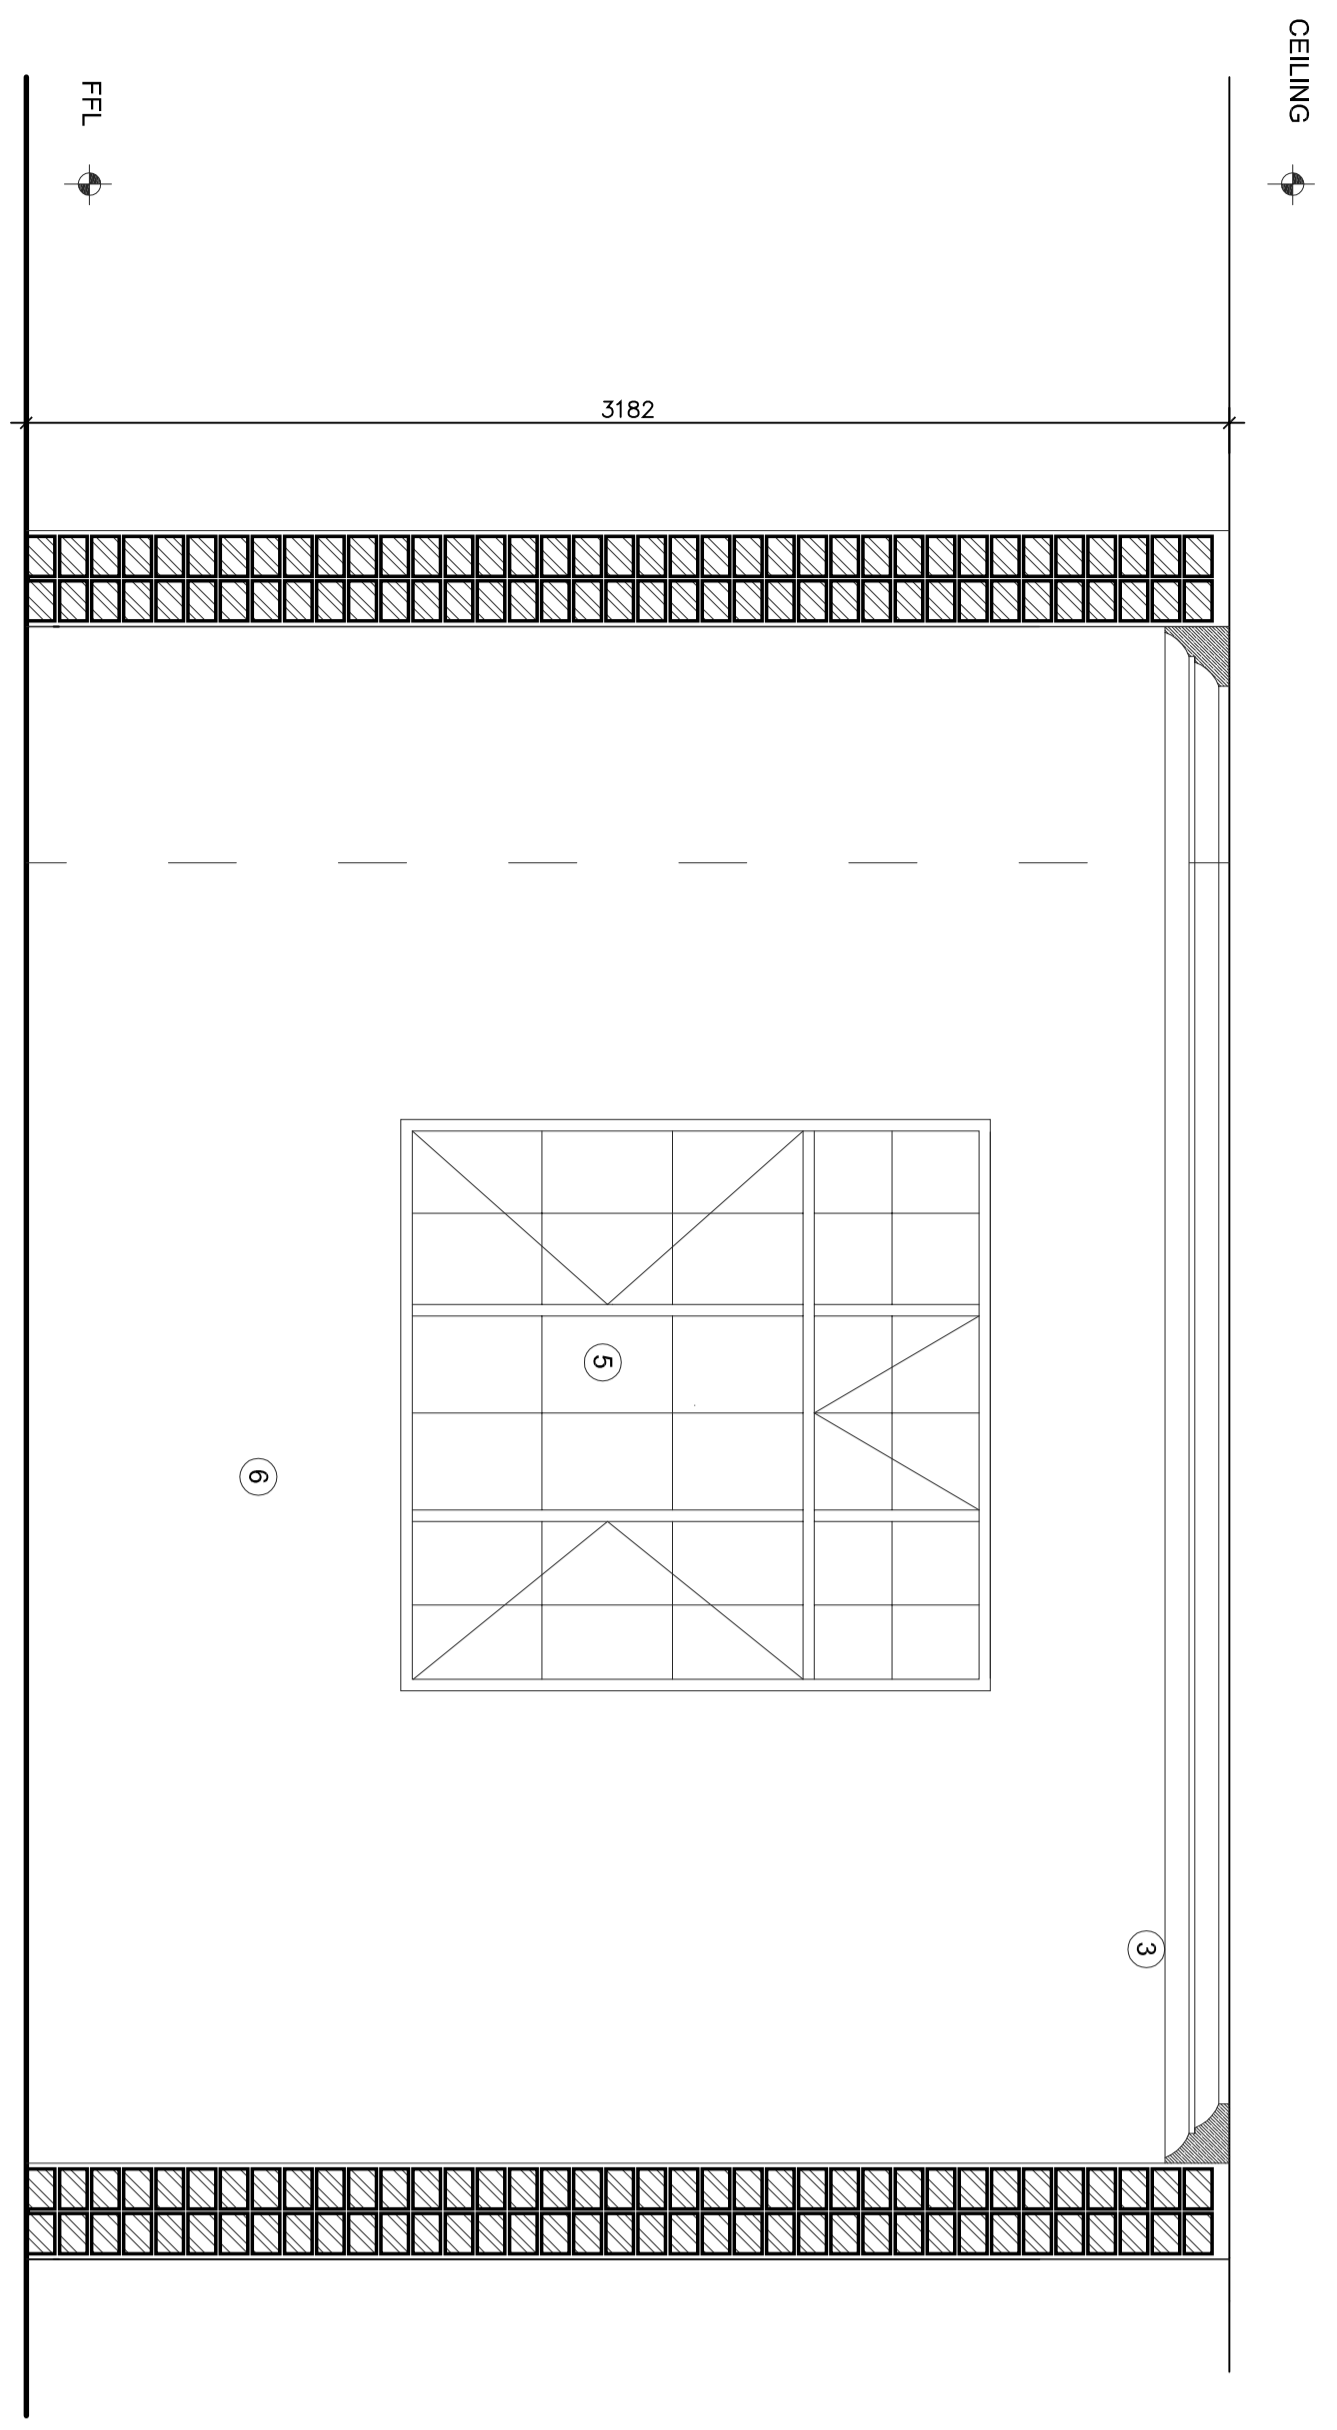


EXECUTIVE OFFICER OFFICE - ELEVATION 1
Scale 1 : 20

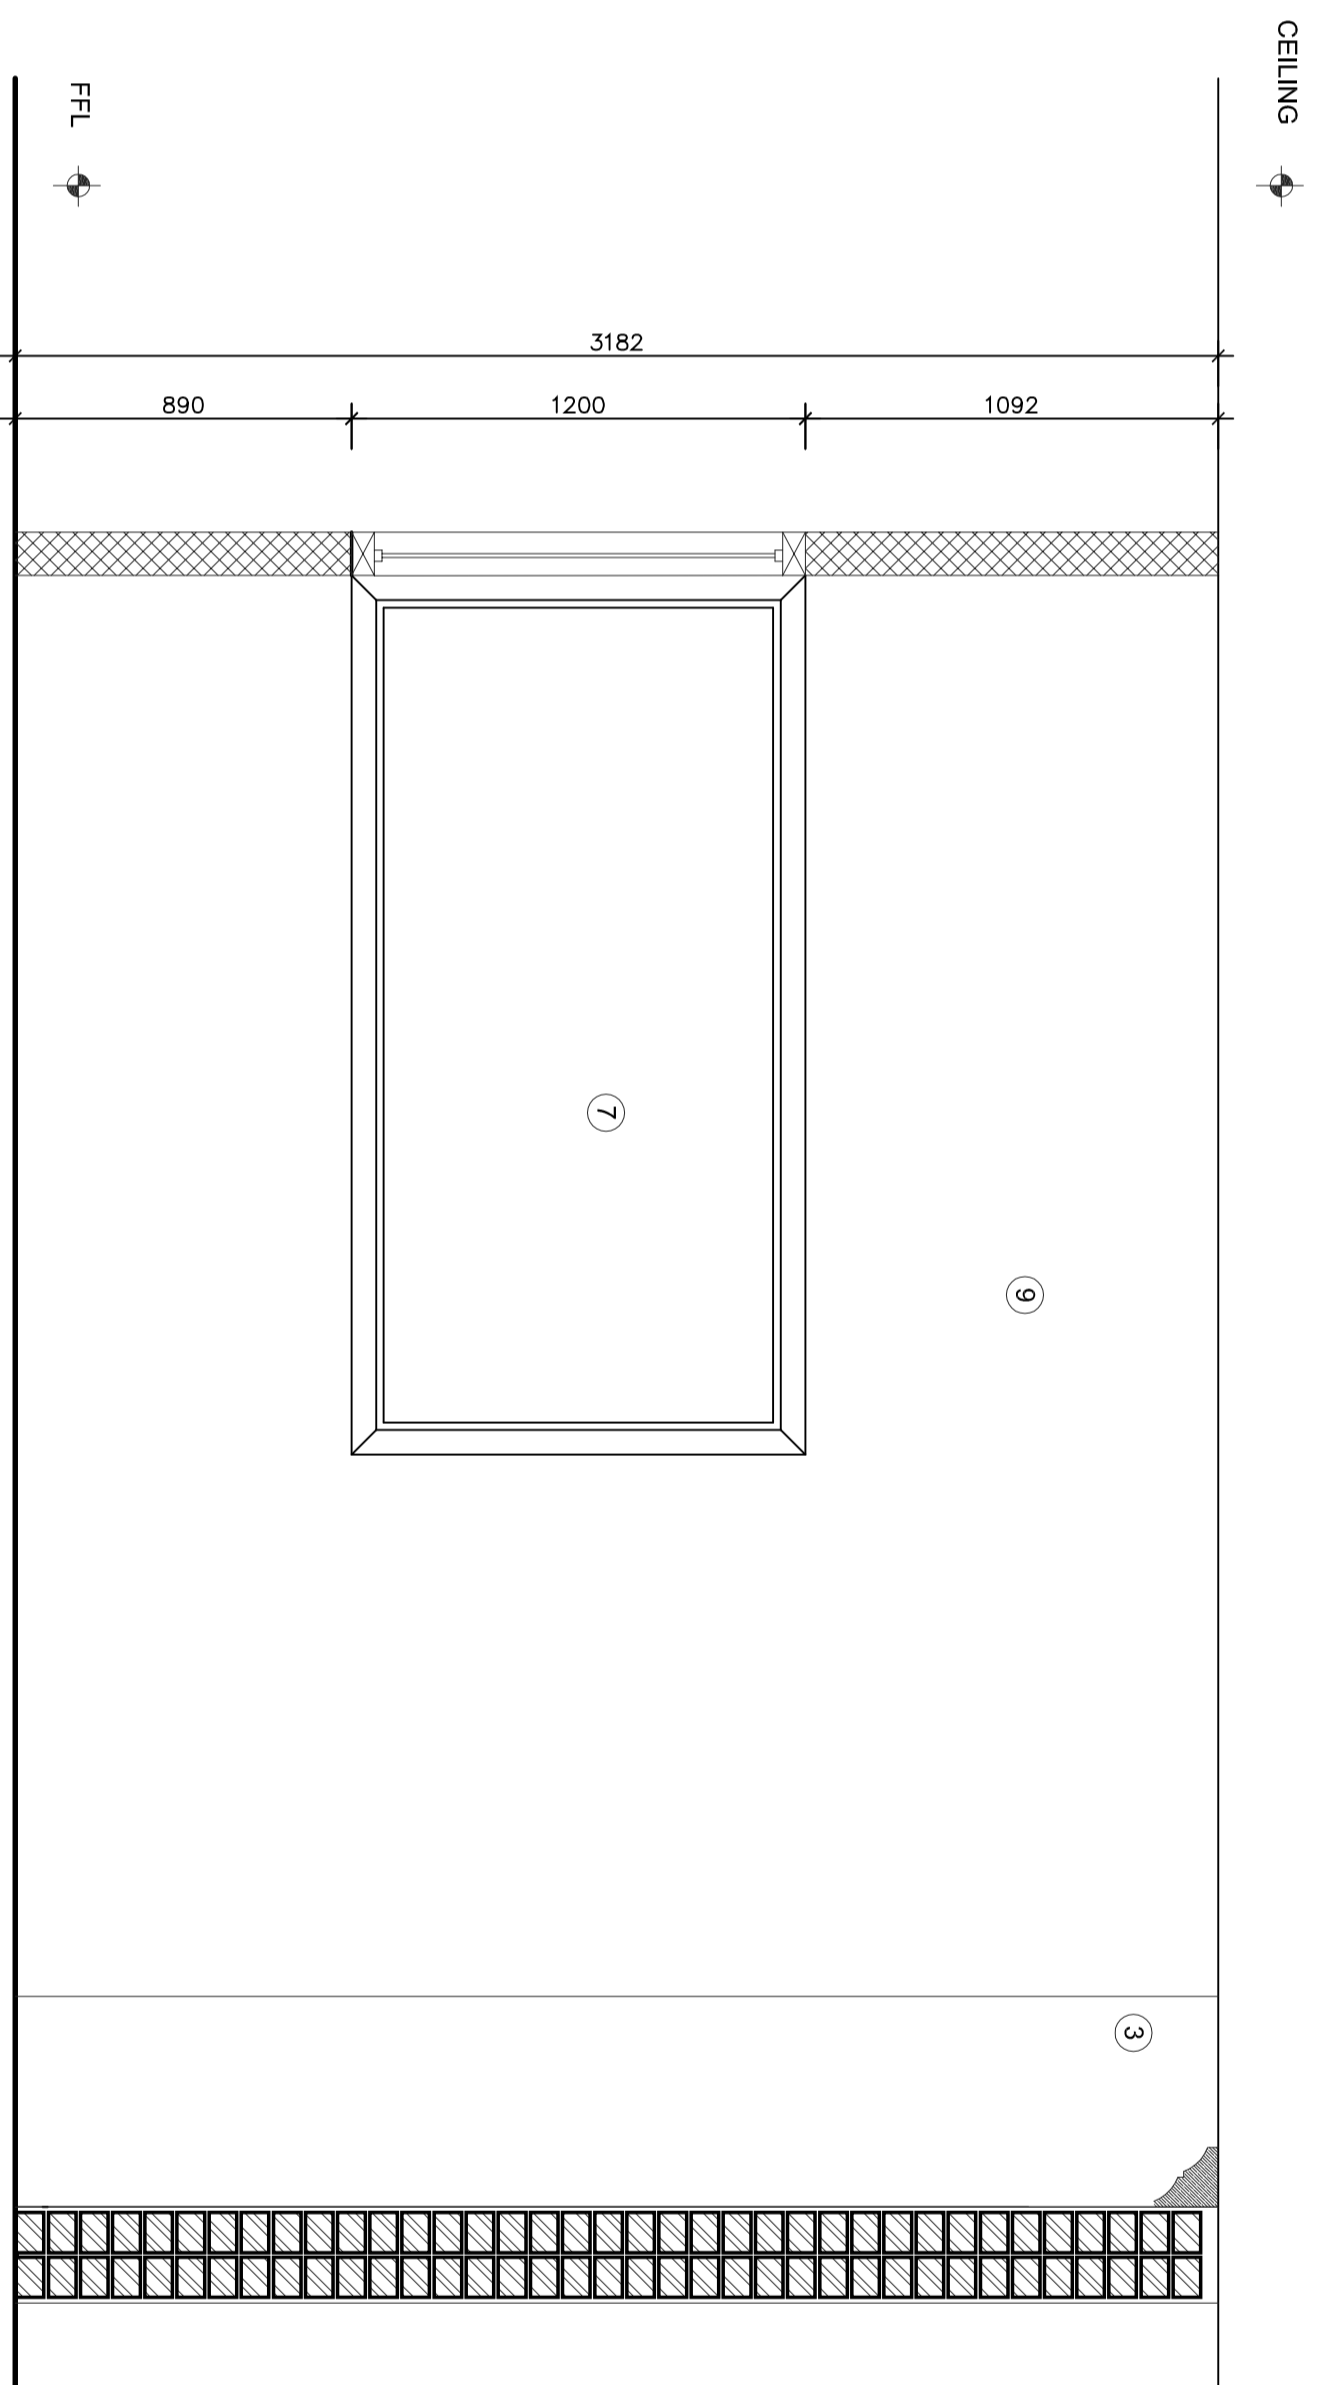

EXECUTIVE OFFICER OFFICE - ELEVATION 2
Scale 1 : 20

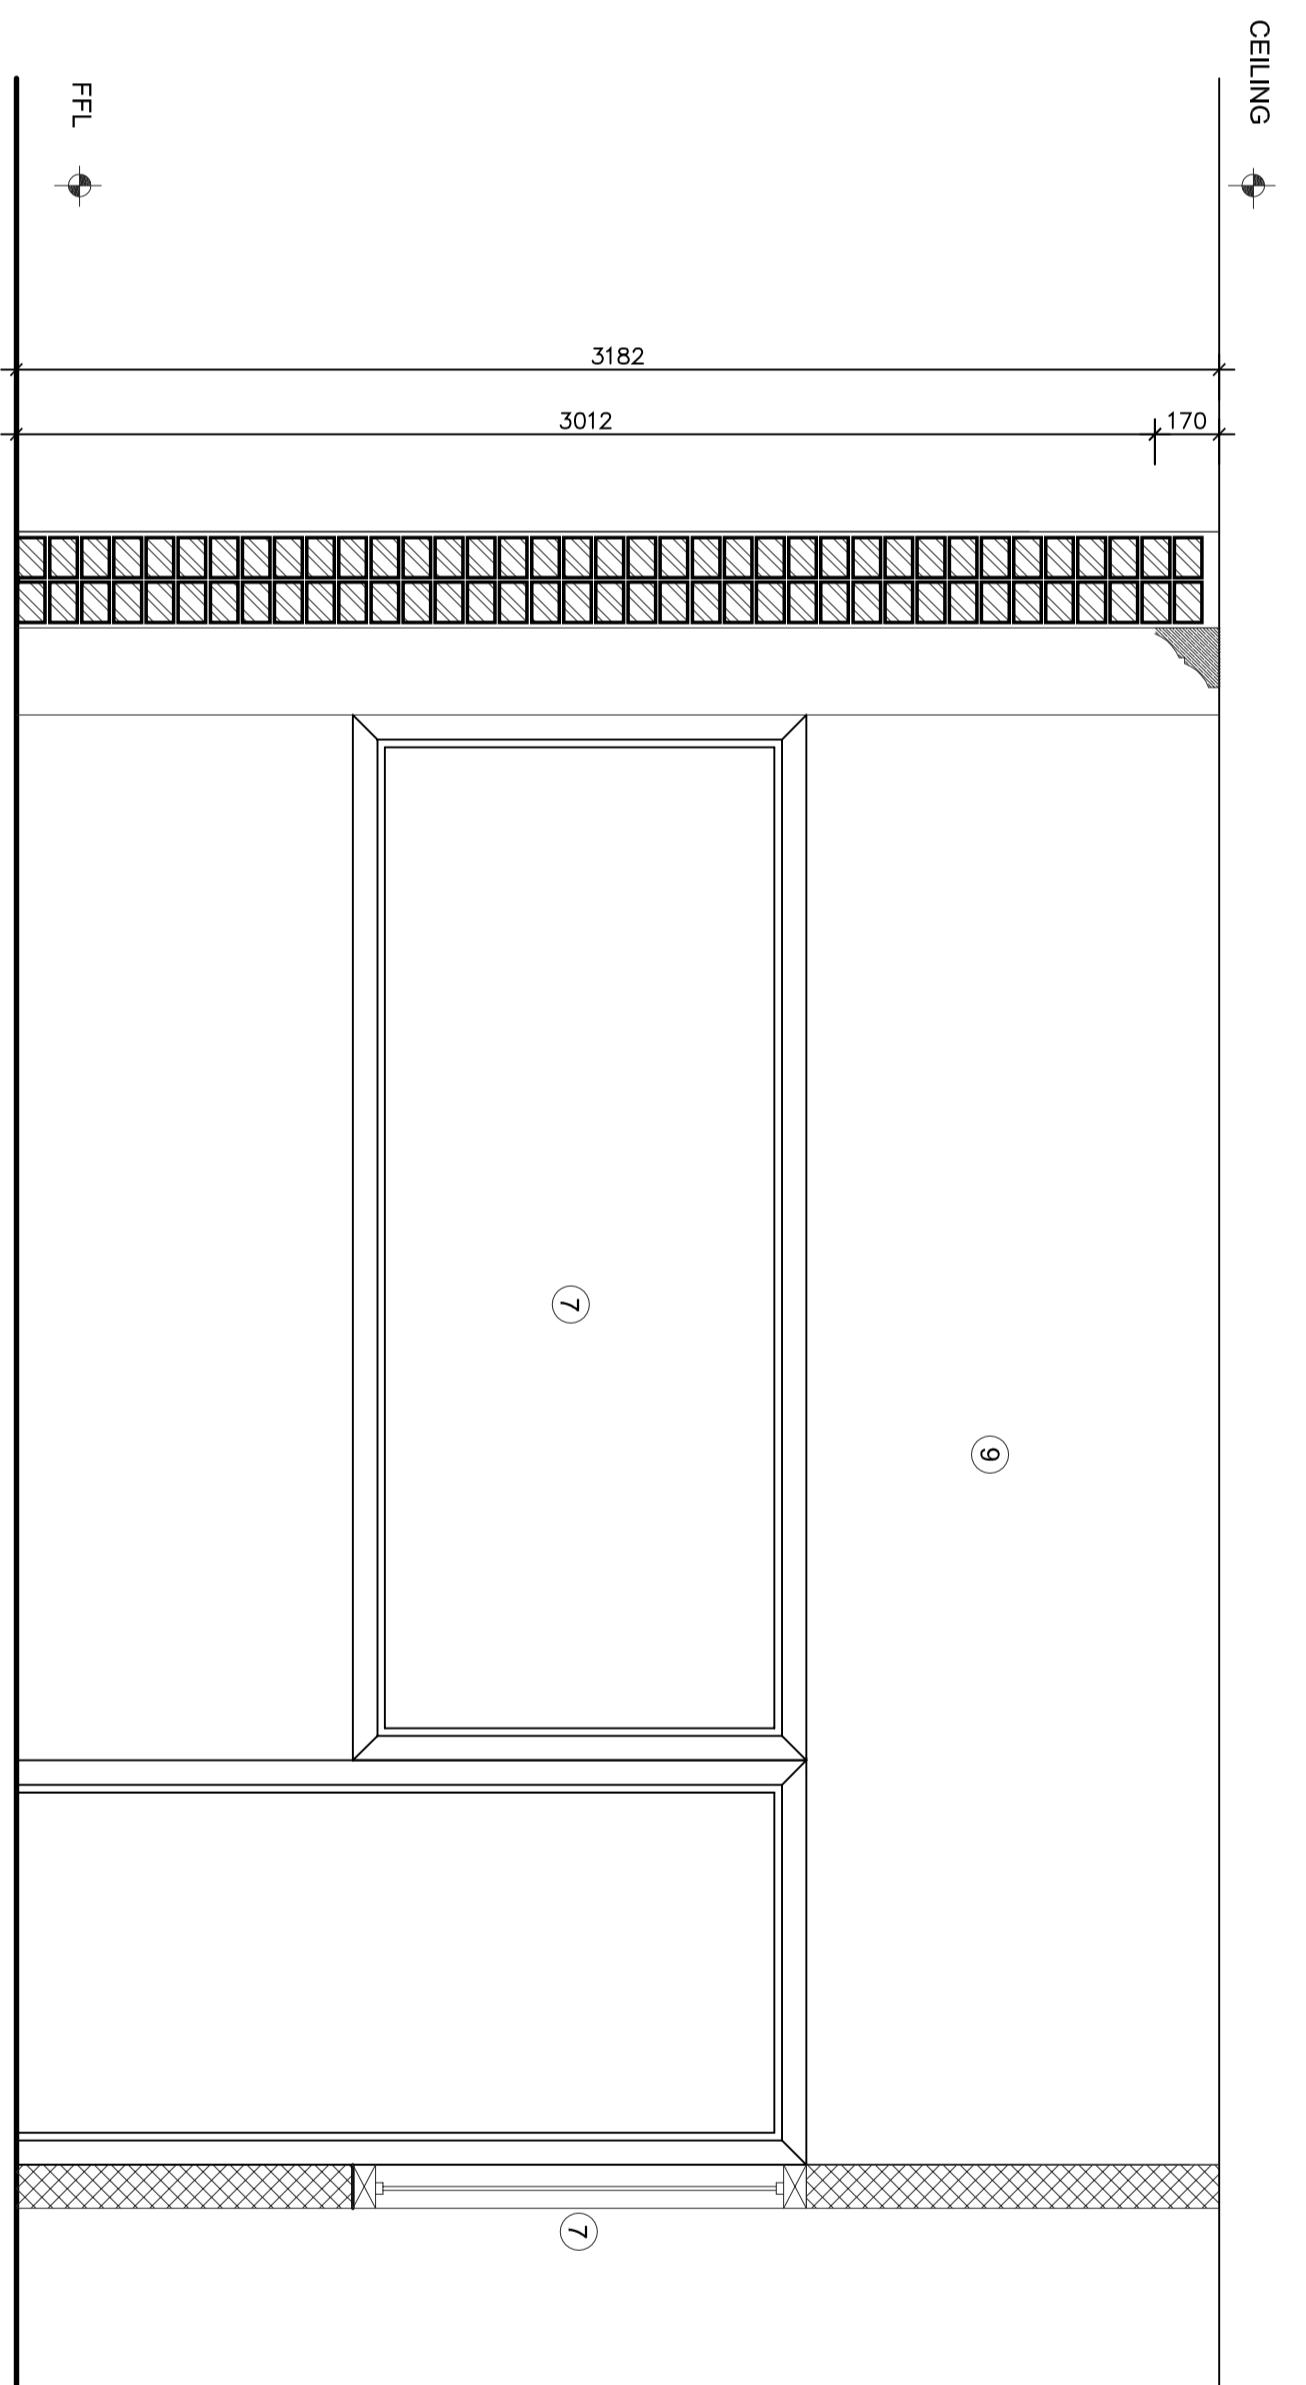

EXECUTIVE OFFICER OFFICE - ELEVATION 3
Scale 1 : 20

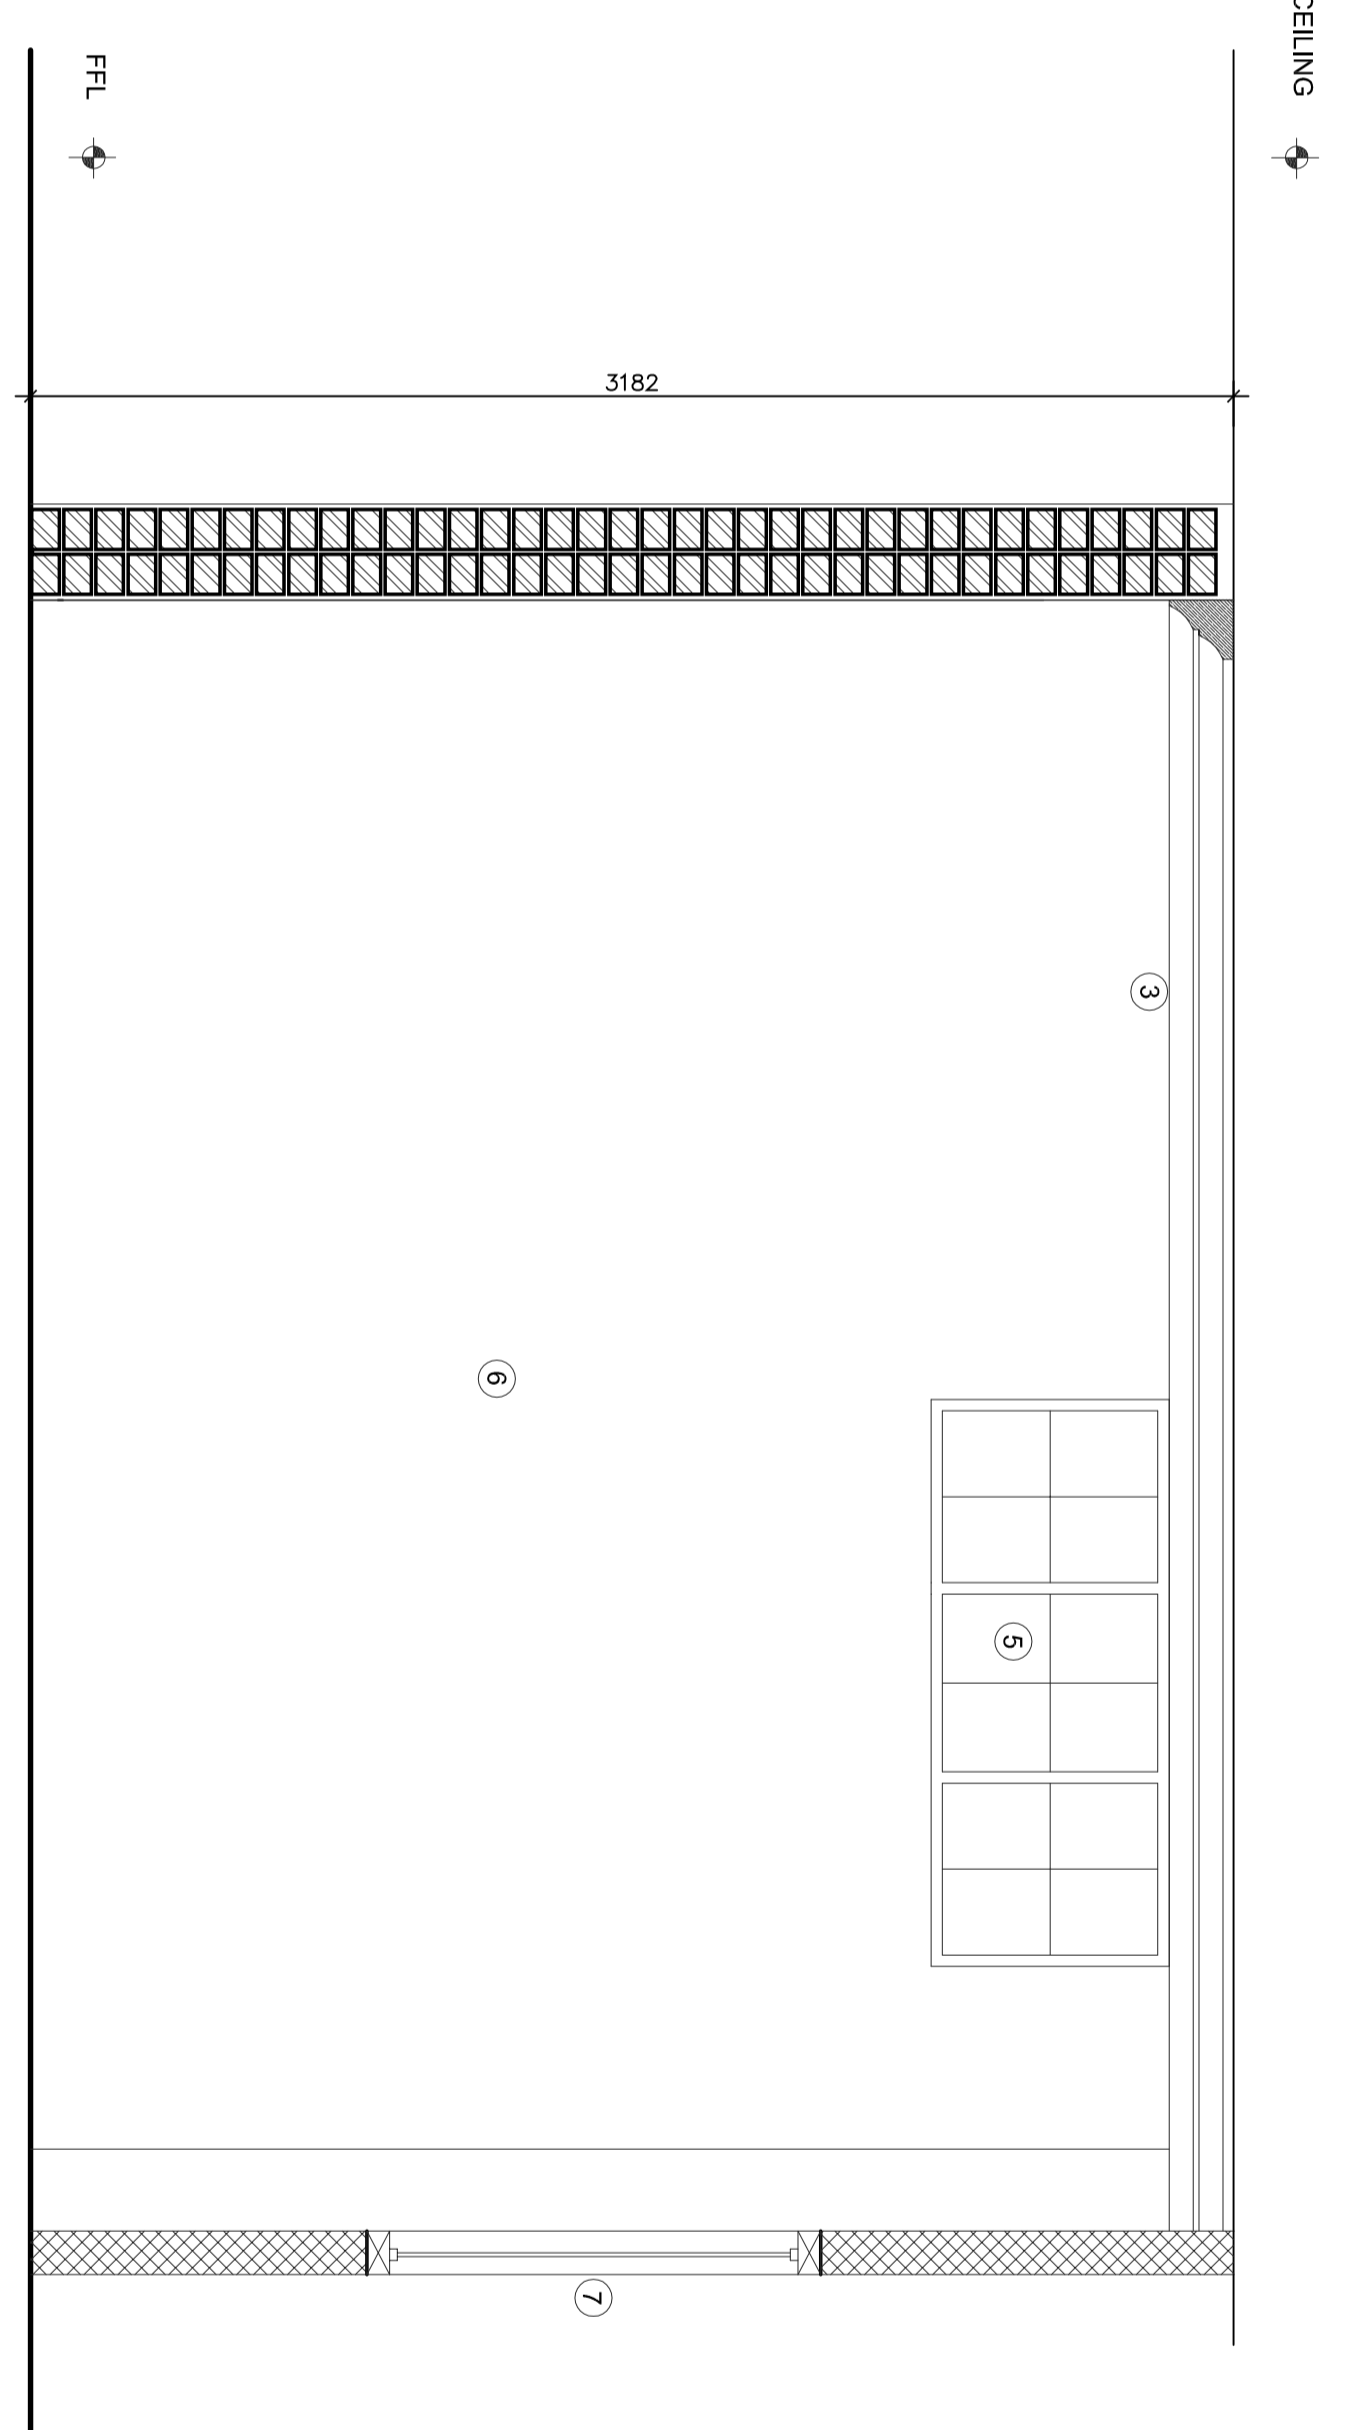

EXECUTIVE OFFICER OFFICE - ELEVATION 4
Scale 1 : 20

- SPECIFICATION NOTES.**
1. 100 x 20mm timber dado rail at 800mm above F.F.L.
 2. 70 x 20mm timber dado rail at 2500mm above F.F.L.
 3. Decorative cornice to detail
 4. Shaded framed window as per door schedule
 5. Shaded framed window as per window schedule
 6. Plaster & paint to match existing
 7. 2100mm high drywall partition - window schedule
 8. Drywall partition to US style
 9. 2100mm high drywall partition
 10. 2100mm high drywall partition
 11. 450mm wide timber skirting on metal wall base
 12. 200 x 20mm square skirting to detail
 13. 200 x 20mm square skirting to detail
 14. Chimney to be reconstructed to match existing
 15. Cornice to match existing
 16. Cornice to match existing
 17. New ceiling to match existing
 18. New ceiling to match existing
 19. New ceiling to match existing
 20. New ceiling to match existing

LOCATION PLAN

NO.	DATE	AMENDMENTS AND REVISIONS
1		AMENDMENTS BEFORE CONTRACT COMMENCED
2		REVISIONS AFTER CONTRACT HAS COMMENCED

**PROVINCE OF KWA-ZULU NATAL
DEPARTMENT OF WORKS
PRIVATE BAG X19041
PIETERMARITZBURG
3200**



LVR architects
9 Welby Heyward Drive
Ashburton
Pietermaritzburg
3213
Tel: (+27) 33 326 1425
Fax: (+27) 86 670 8694
eMail: admin@lvrarch.co.za

PROJECT
DEPARTMENT OF PUBLIC WORKS
KZN LEGISLATURE
REHABILITATION & RESTORATION
OF KZN LEGISLATURES LAW
SOCIETY BUILDING
WIMS 057929

DRAWING DESCRIPTION
EXECUTIVE OFFICER OFFICE
INTERNAL ELEVATIONS

FORMER NO.	REV
057929-L01-201	
SCALE	1 : 20
REF. NO.	WIMS 057929
DATE	25-01-2016
CLIENT	N.M.

