




RECEPTION PLAN
Scale 1 : 20

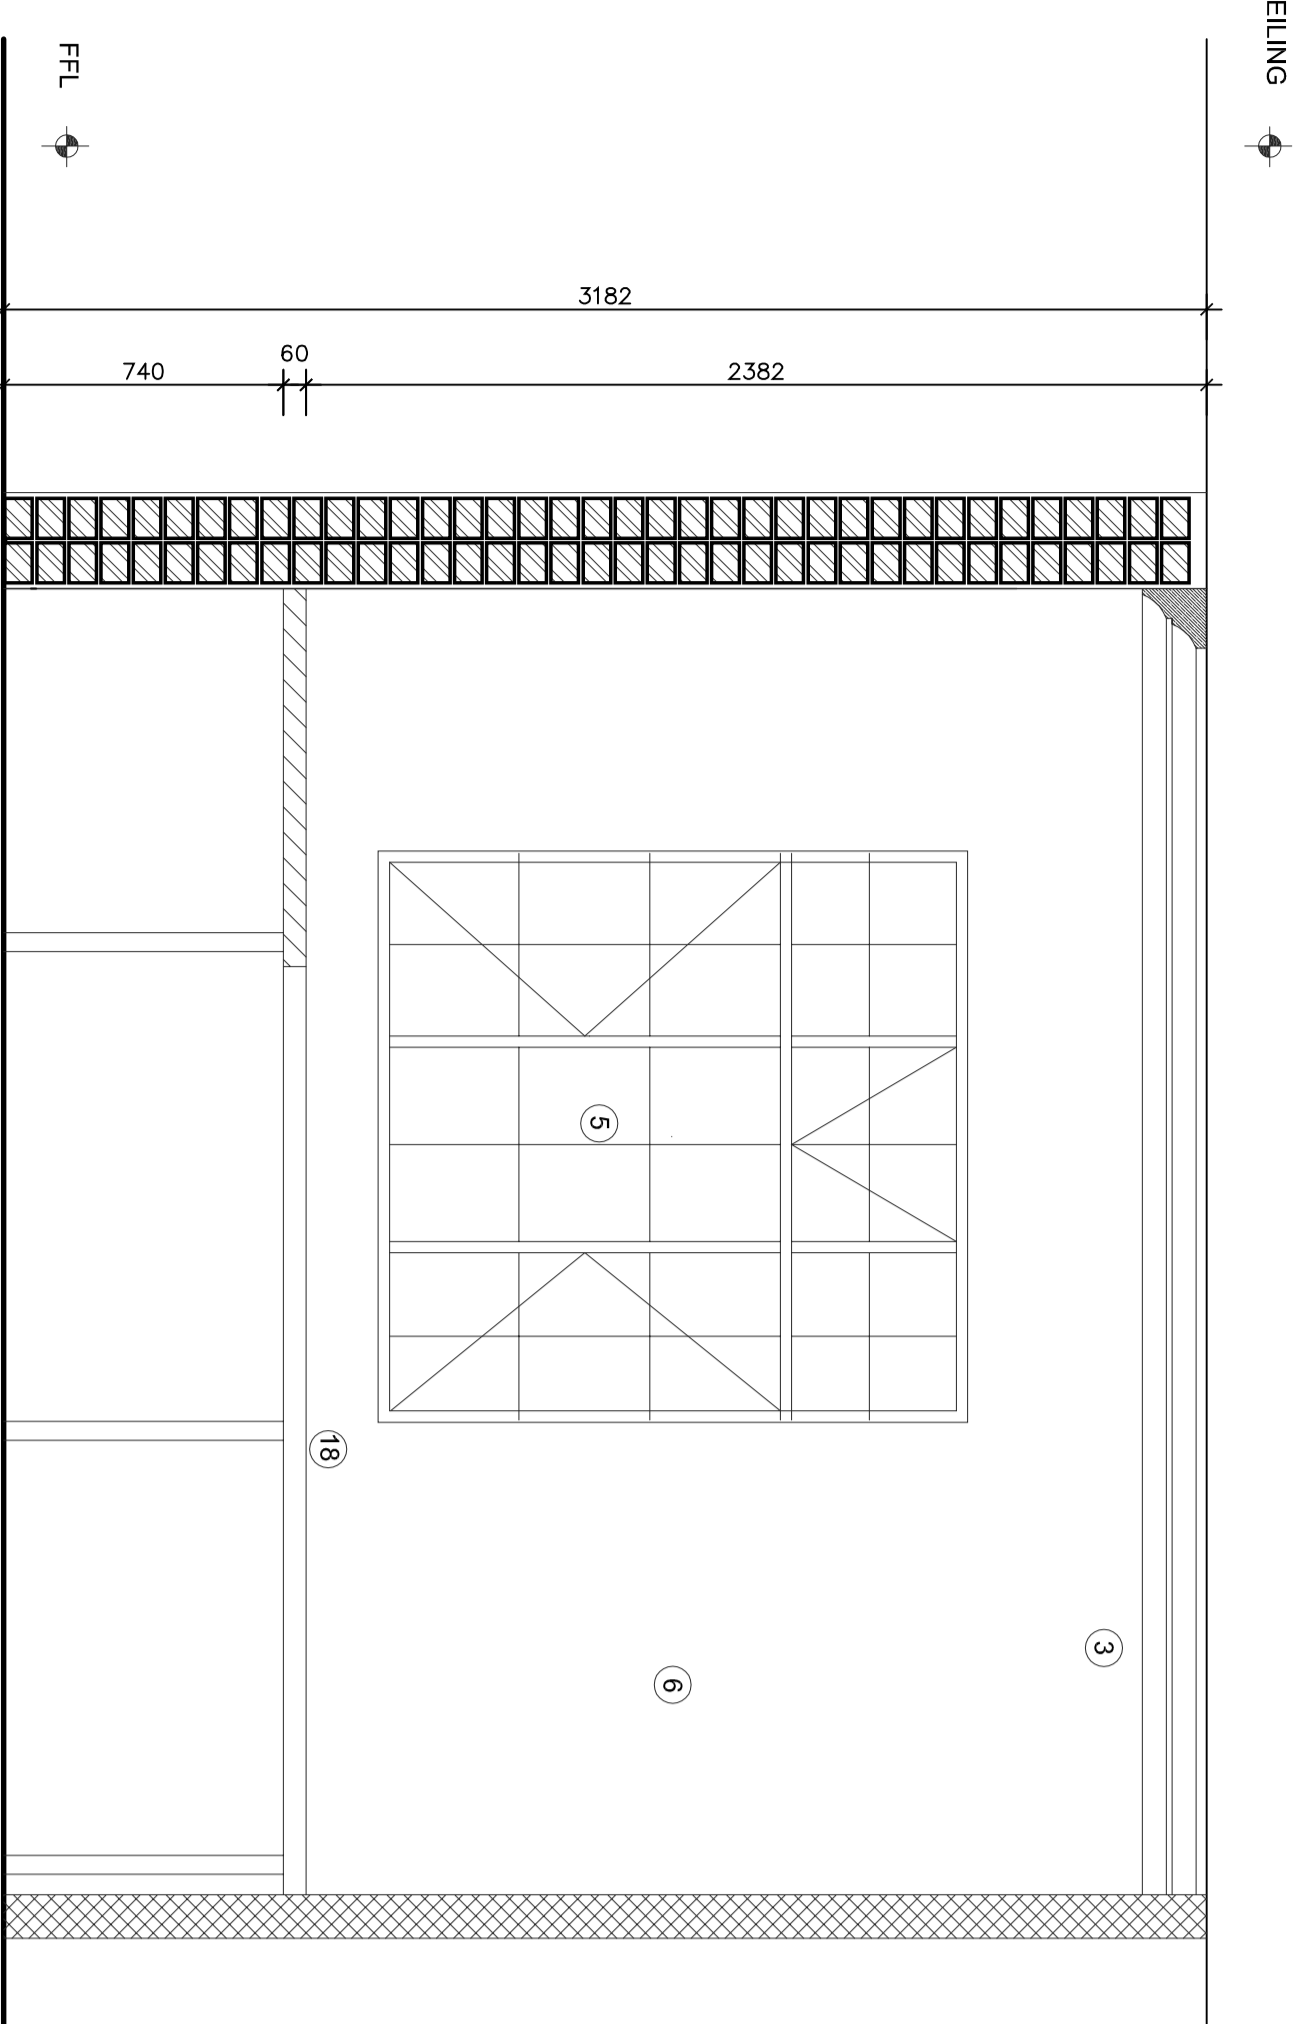


RECEPTION - ELEVATION 1
Scale 1 : 20

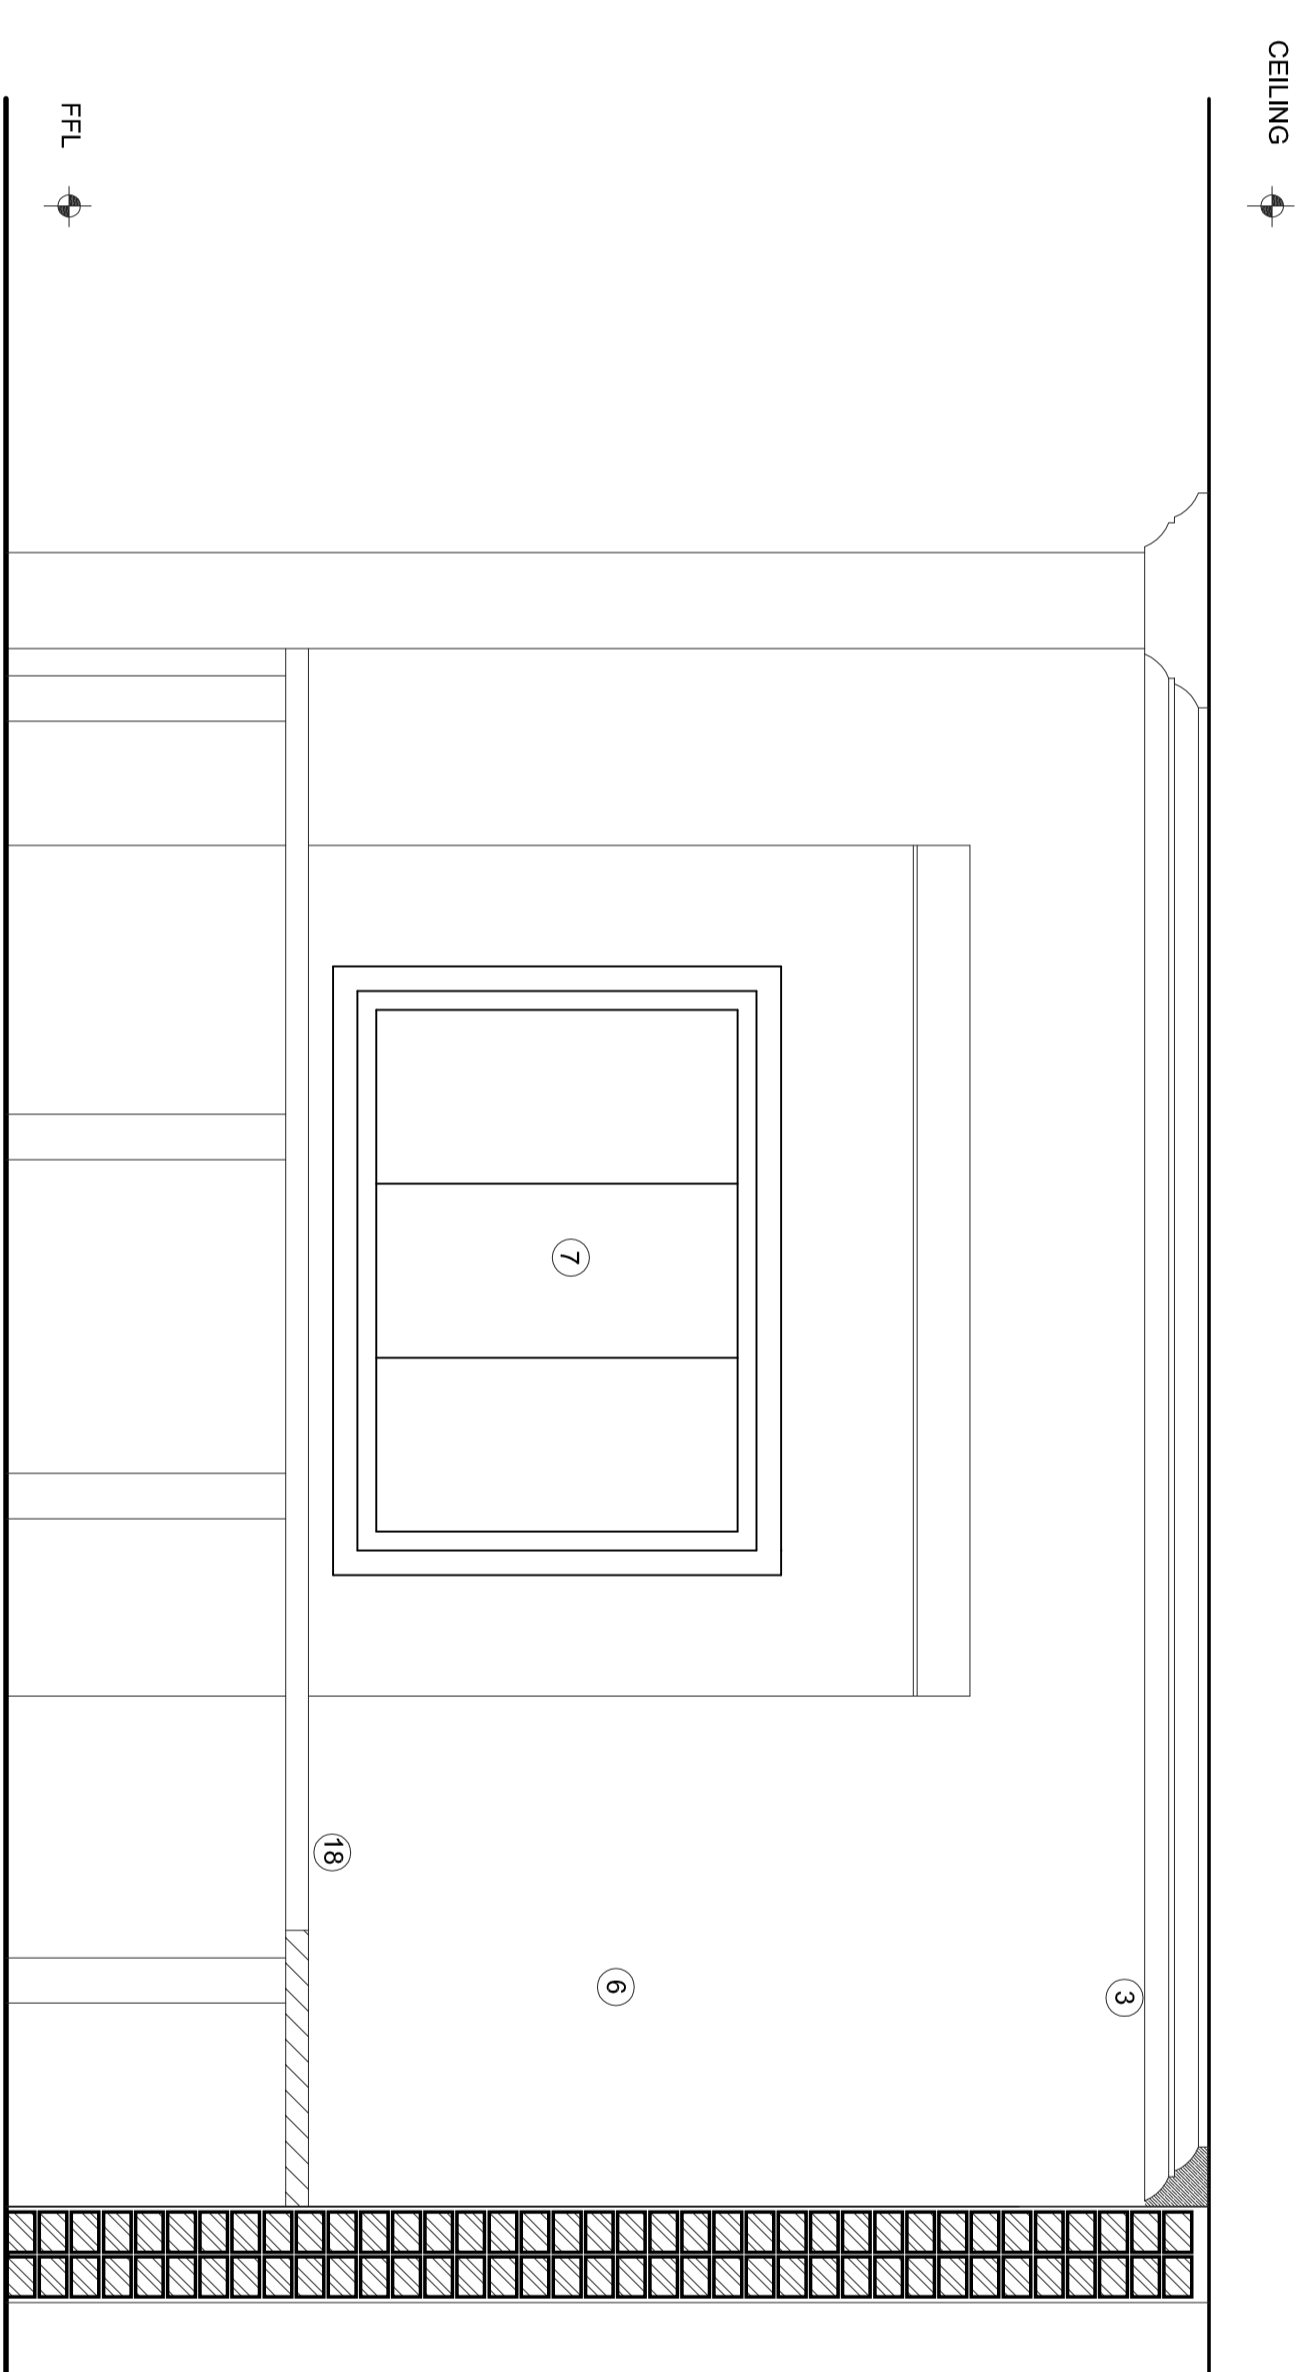

RECEPTION - ELEVATION 2
Scale 1 : 20

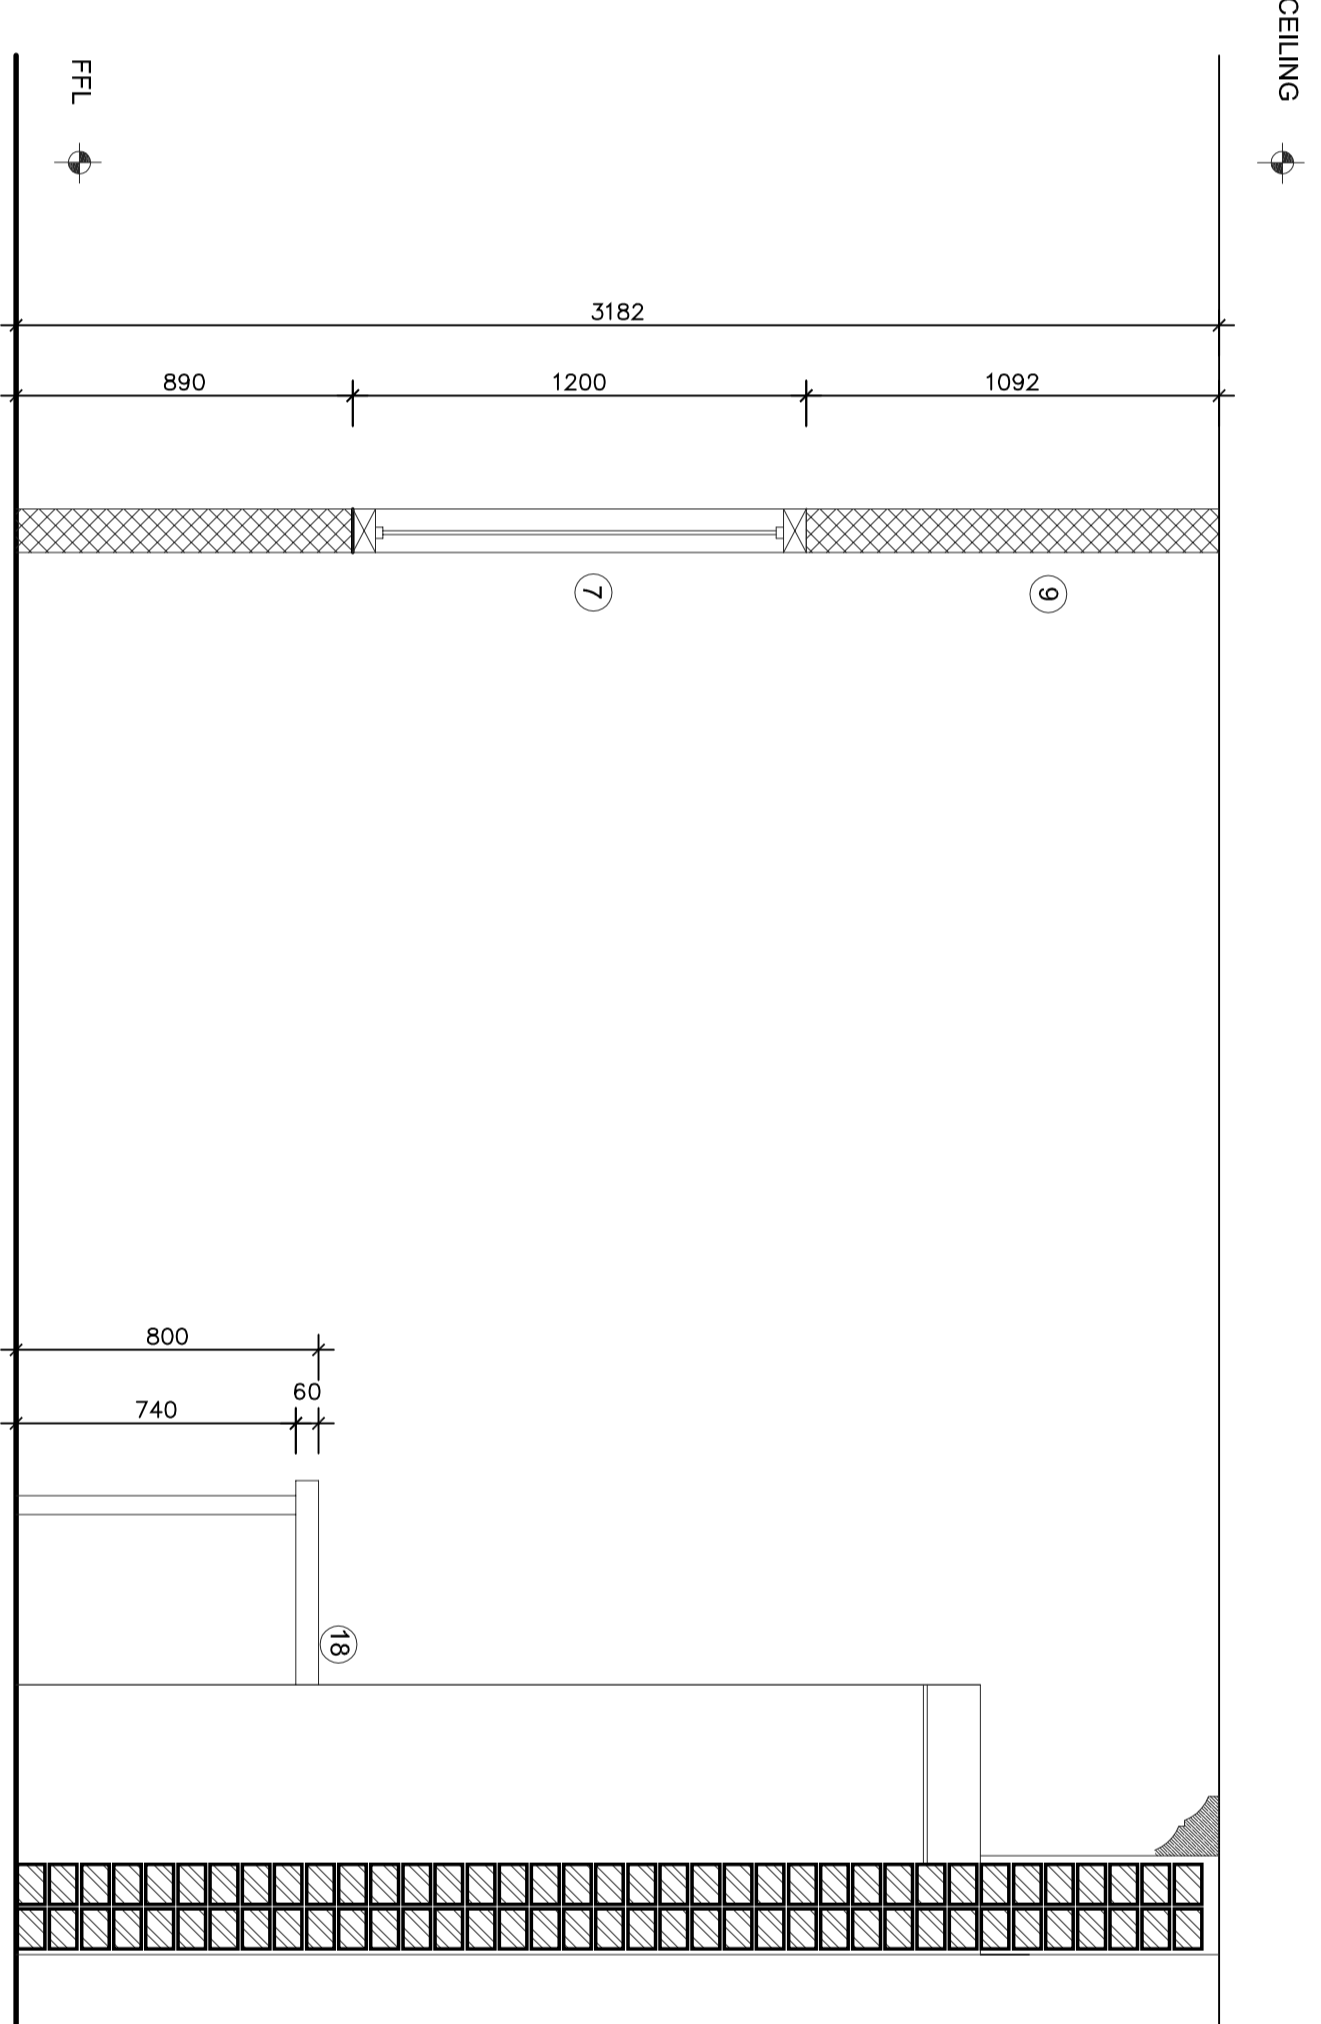

RECEPTION - ELEVATION 3
Scale 1 : 20

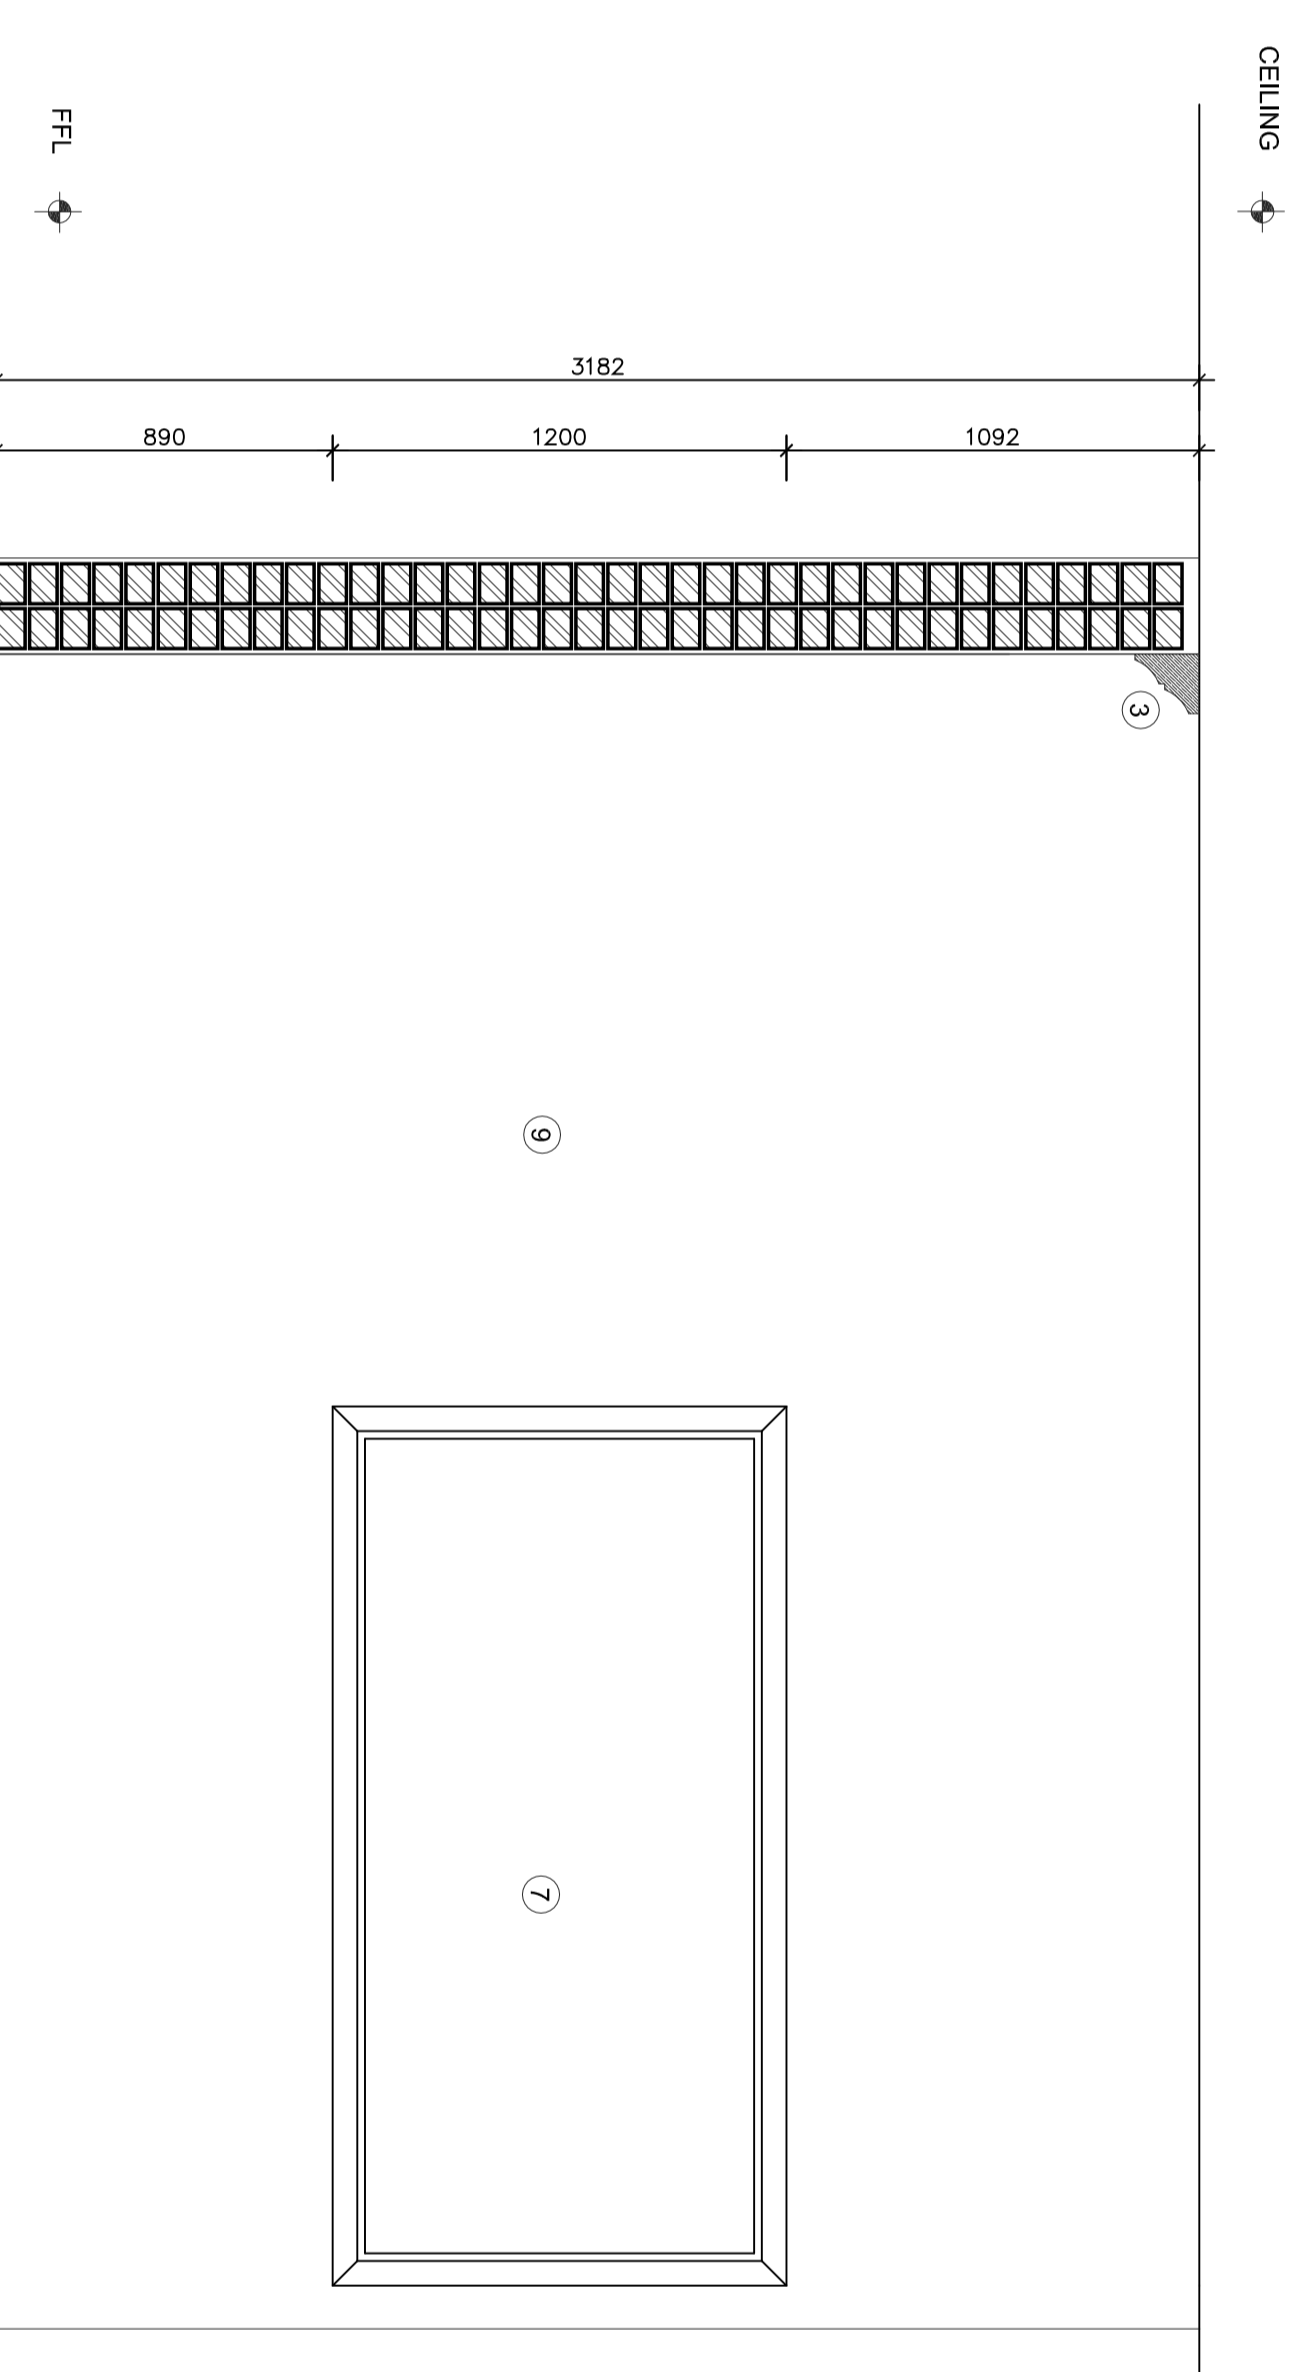

RECEPTION - ELEVATION 4
Scale 1 : 20

SPECIFICATION NOTES.

1. 100 x 200mm timber clods nail at 800mm above F.F.L.
2. 200mm x 200mm timber clods nail at 800mm above F.F.L.
3. Decorative cornice to detail
4. 100 x 200mm timber architrave as per door schedule
5. 100 x 200mm timber architrave as per door schedule
6. Plaster & paint to match existing
7. Timber framed fixed glazing as per window schedule
8. Plaster & paint to match existing
9. Drywall partition to U/S shaft
10. Timber doors to be replaced as per door schedule
11. Timber doors to be replaced as per door schedule
12. 2000 x 2000mm timber architrave as per door schedule
13. Ceiling to be replaced to match existing
14. Ceiling to be replaced to match existing
15. Columns to be replaced to match existing
16. Columns to be replaced to match existing
17. Timber counter top to be replaced to match existing
18. New blinds to be provided to replace curtains

NO.	DATE	AMENDMENTS AND REVISIONS
1		AMENDMENTS BEFORE CONTRACT COMMENCES
		REVISIONS AFTER CONTRACT HAS COMMENCED

**PROVINCE OF
KWA-ZULU NATAL
DEPARTMENT OF WORKS
PRIVATE BAG X9041
PIETERMARITZBURG
3200**



LVR architects
9 Welby Heyward Drive
Ashburton
Pietermaritzburg
3213
Tel: (+27) 33 326 1425
Fax: (+27) 86 670 8694
eMail: fresh@lvrarch.co.za
eMail: admin@lvrarch.co.za

PROJECT
DEPARTMENT OF PUBLIC WORKS
KZN LEGISLATURE
REHABILITATION & RESTORATION
OF KZN LEGISLATURES LAW
SOCIETY BUILDING
WIMS 057929

DRAWING DESCRIPTION
RECEPTION AREA
INTERNAL ELEVATIONS

FORMER NO.	NO.	REV.
057929-L01-202		
SCALE	1 : 20	CHECKED
FILE NO.	WIMS_057929	CLIENT
DATE	25-01-2016	DRAWN
		N.M.

