




FRONT COUNTER - PLAN
Scale 1 : 20

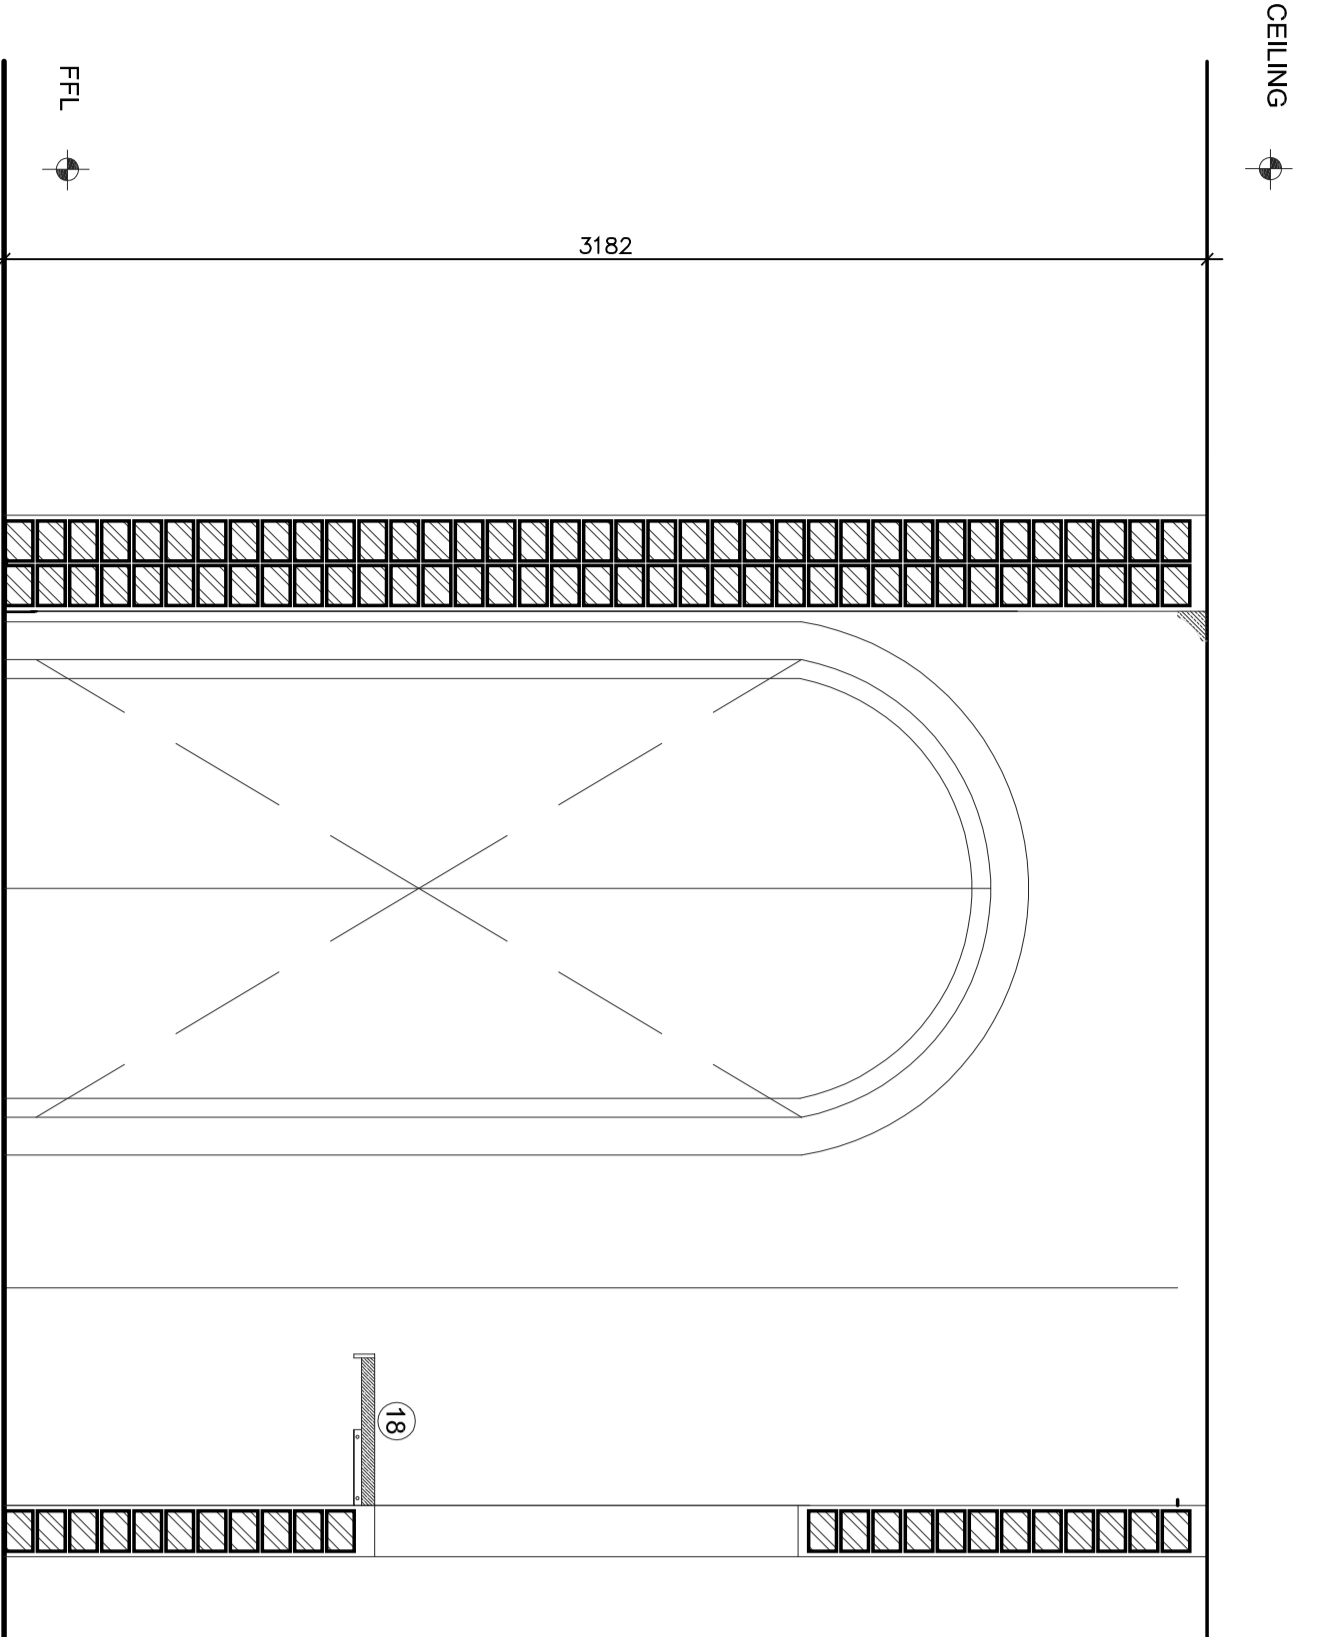


FRONT COUNTER - ELEVATION 1
Scale 1 : 20

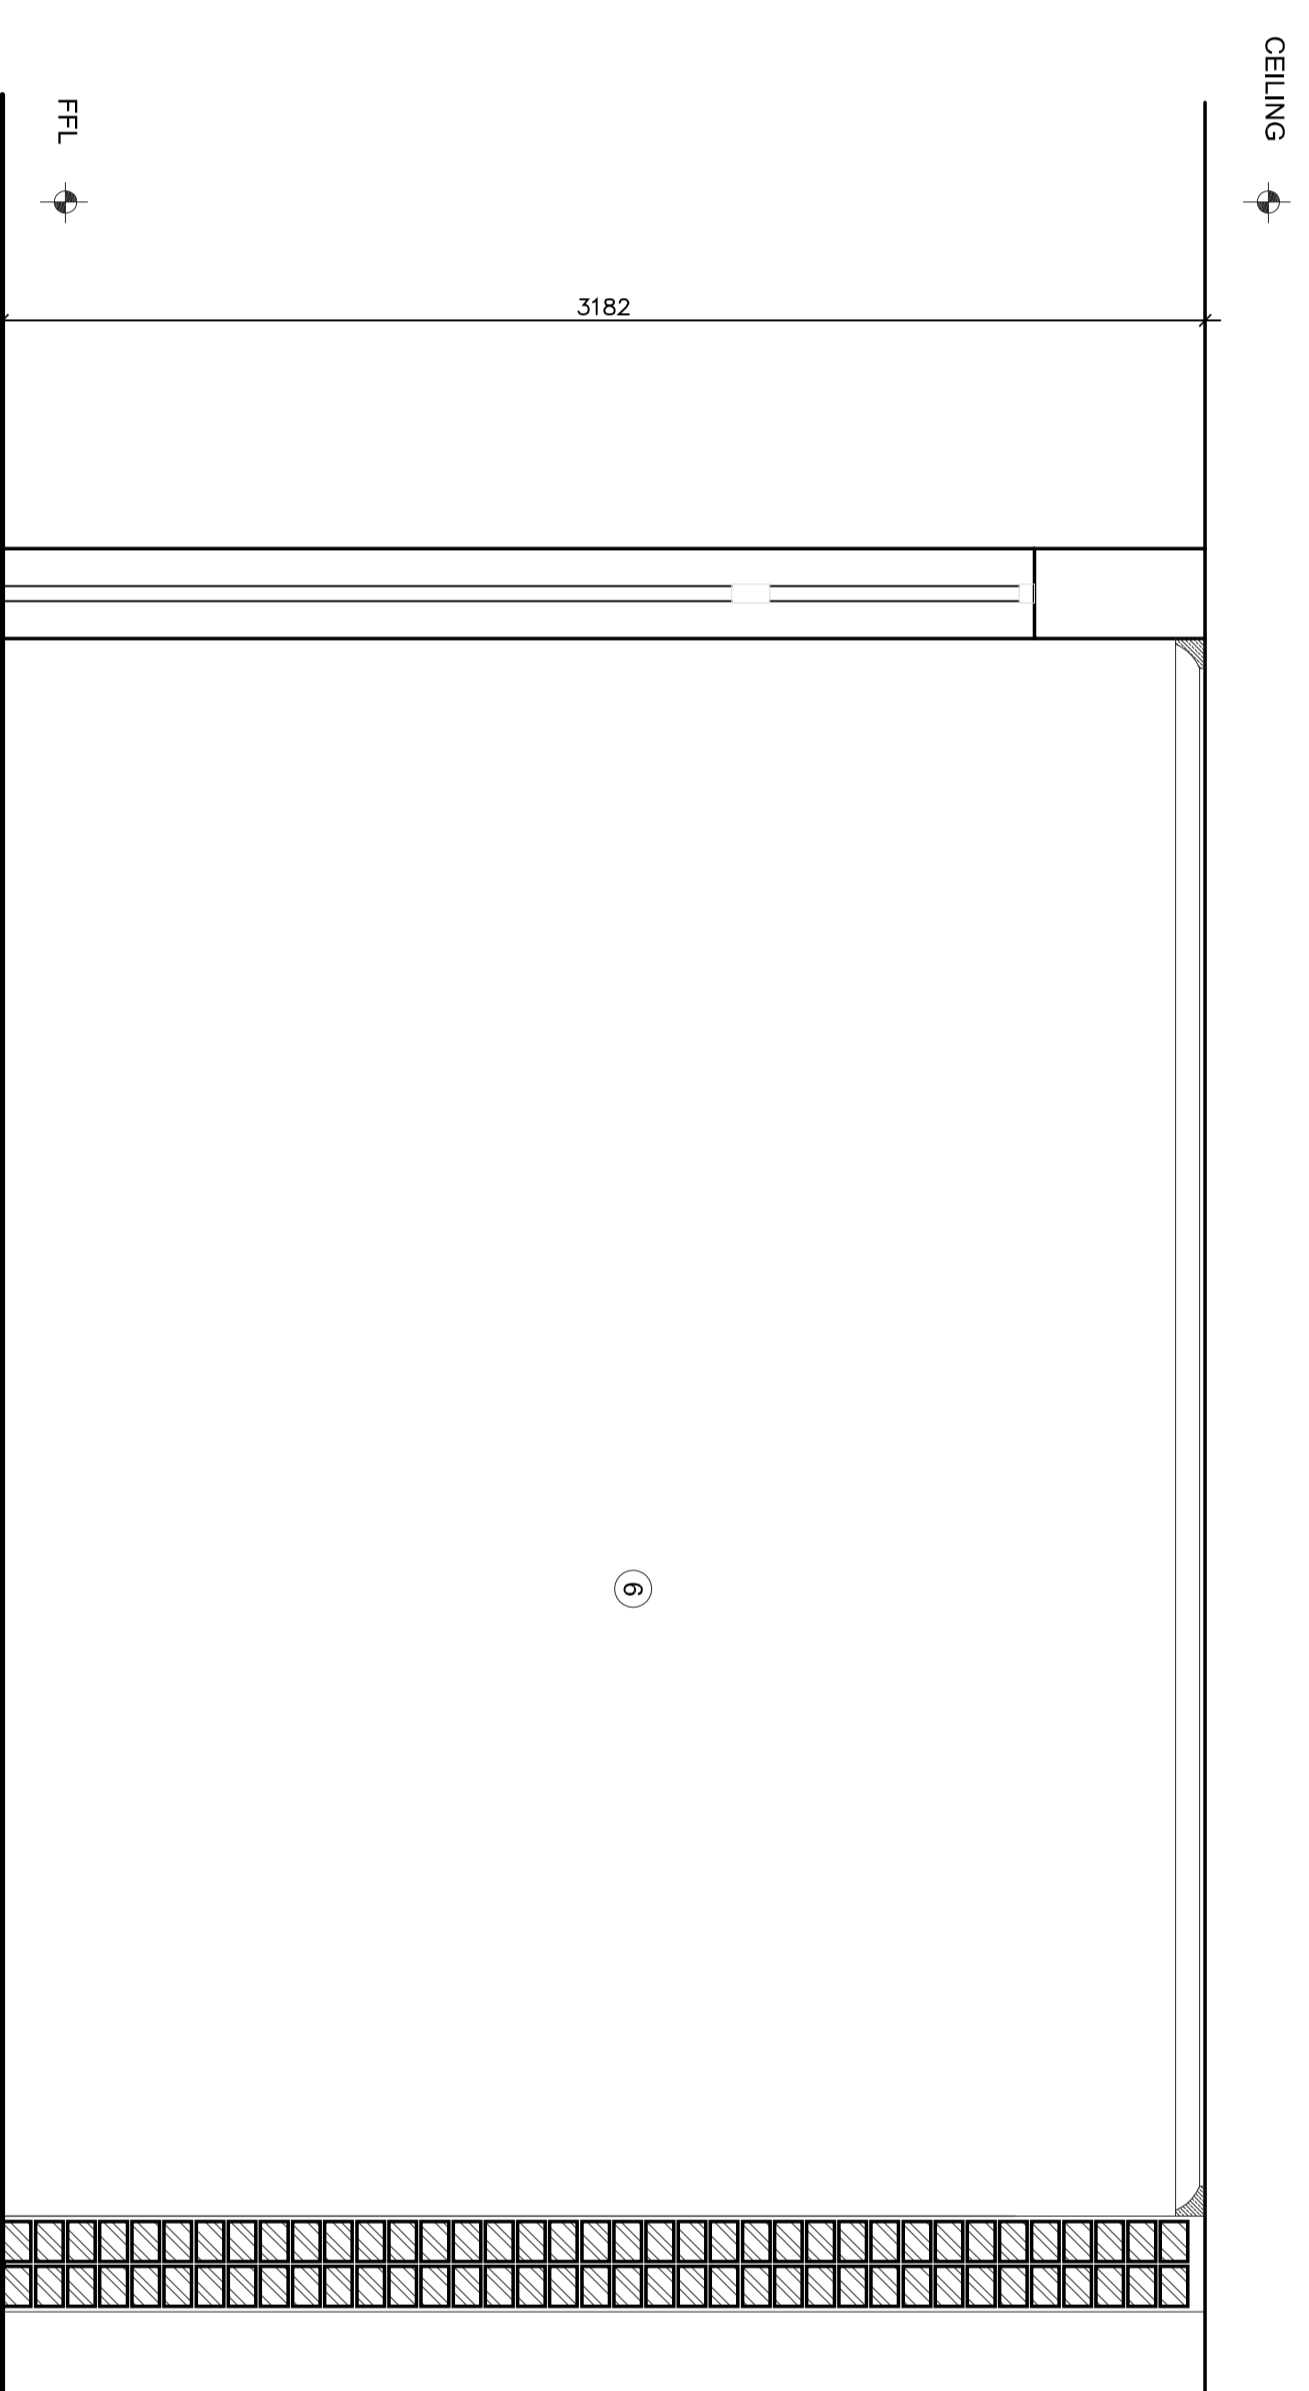

FRONT COUNTER - ELEVATION 2
Scale 1 : 20

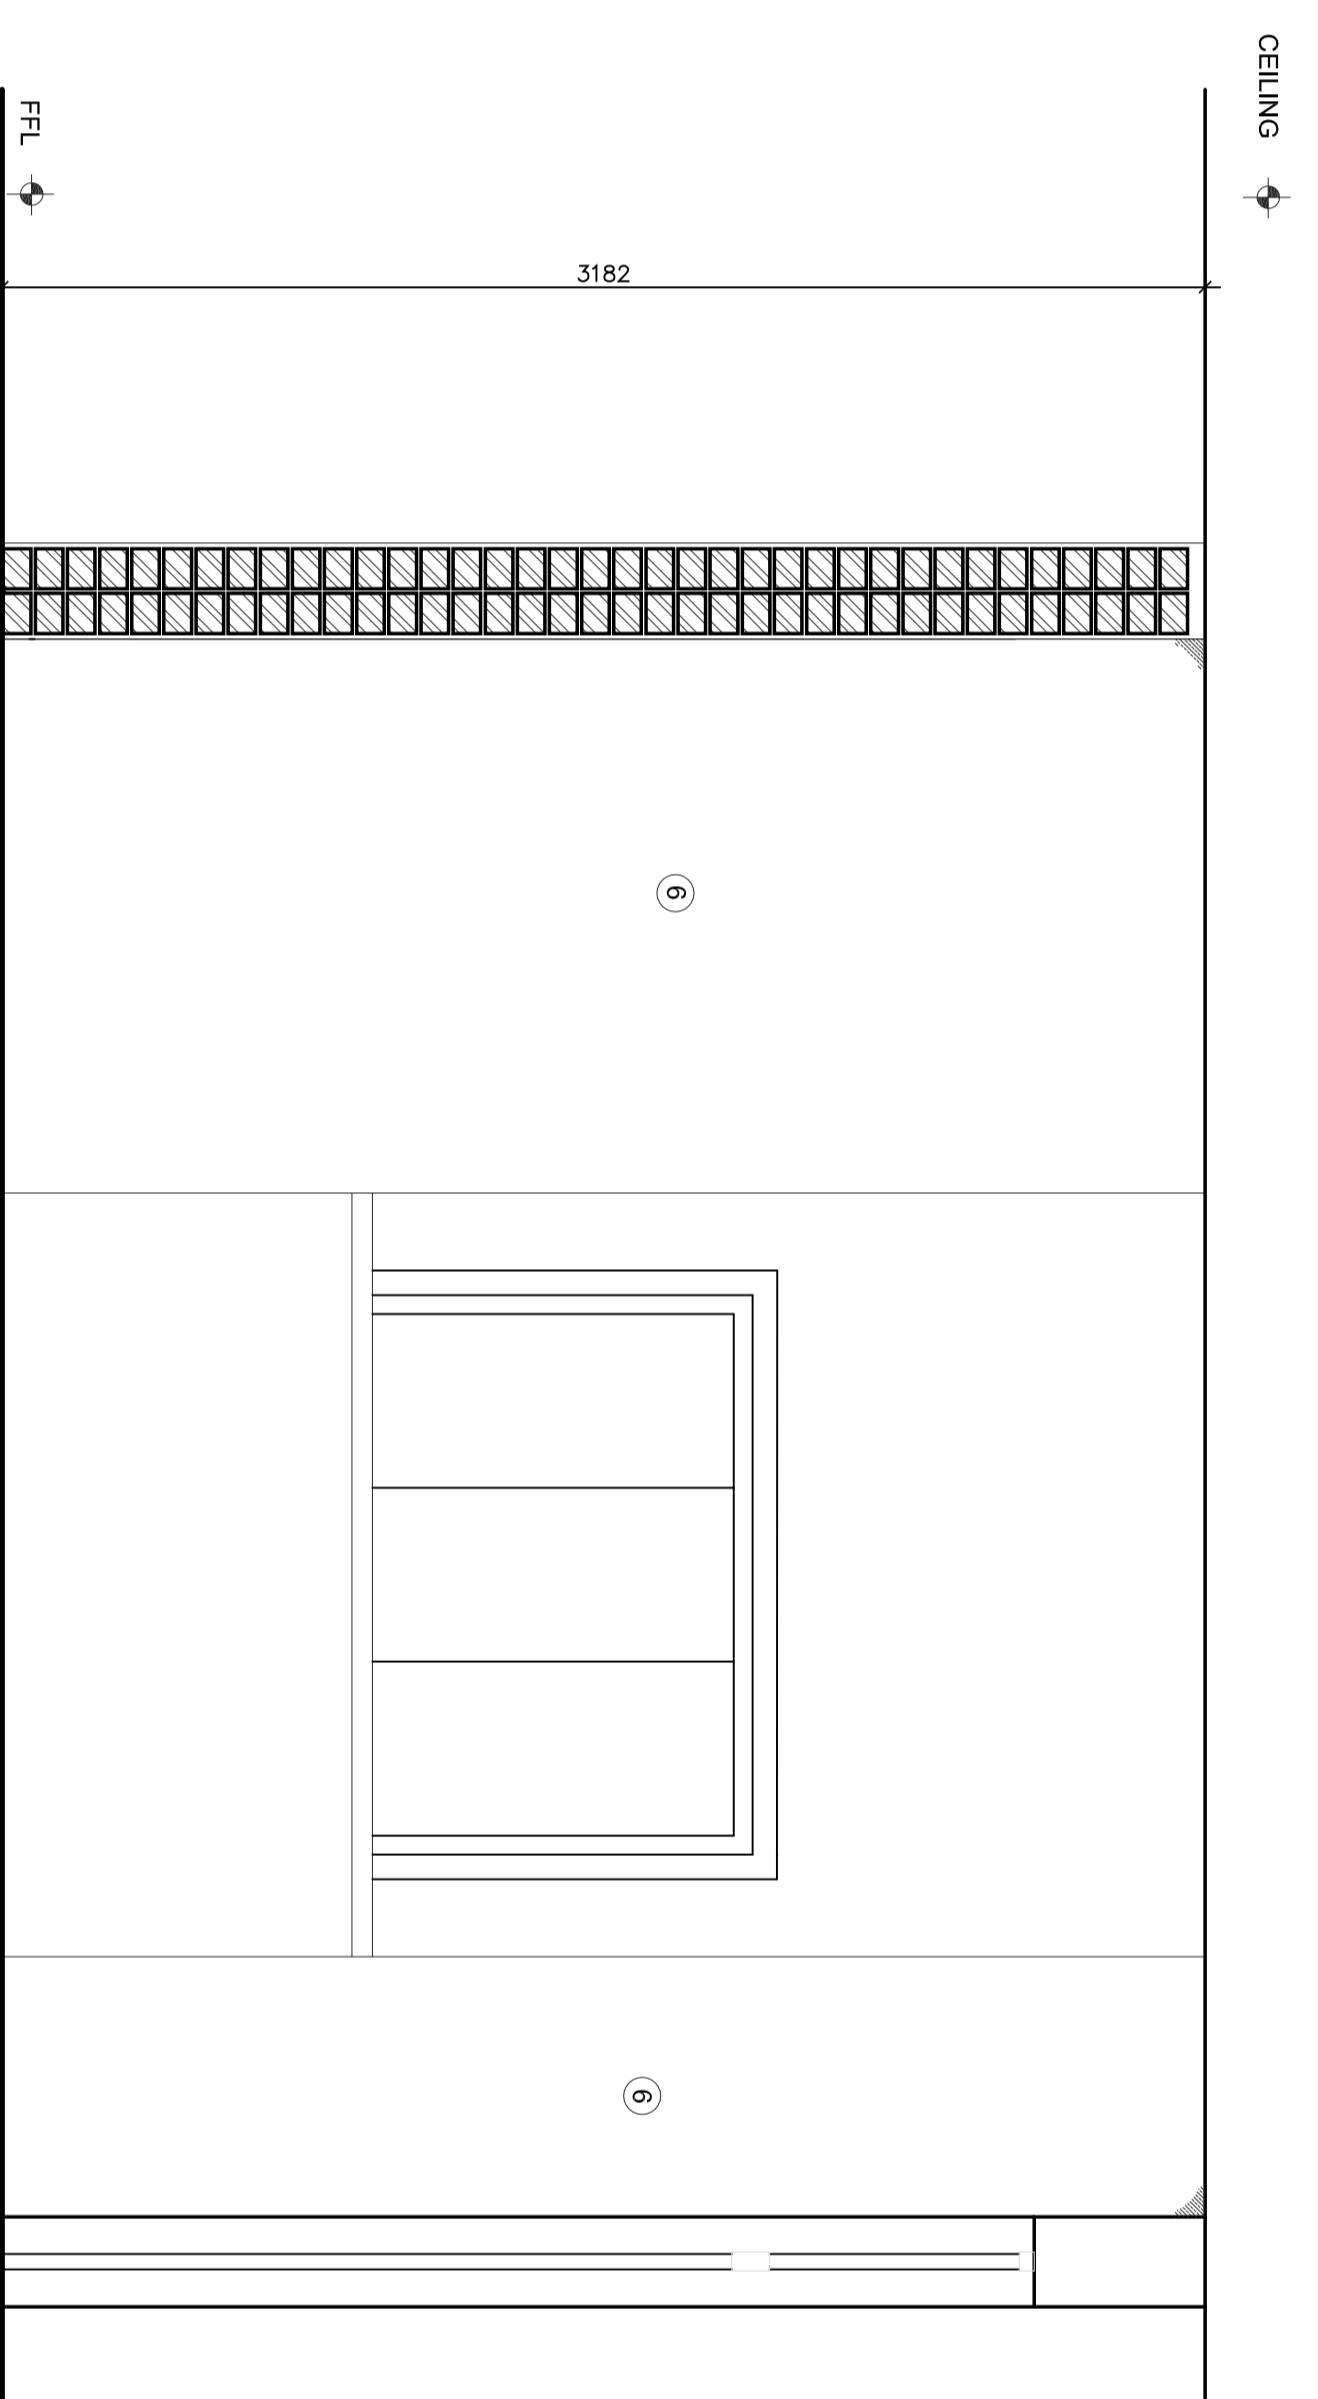

FRONT COUNTER - ELEVATION 3
Scale 1 : 20

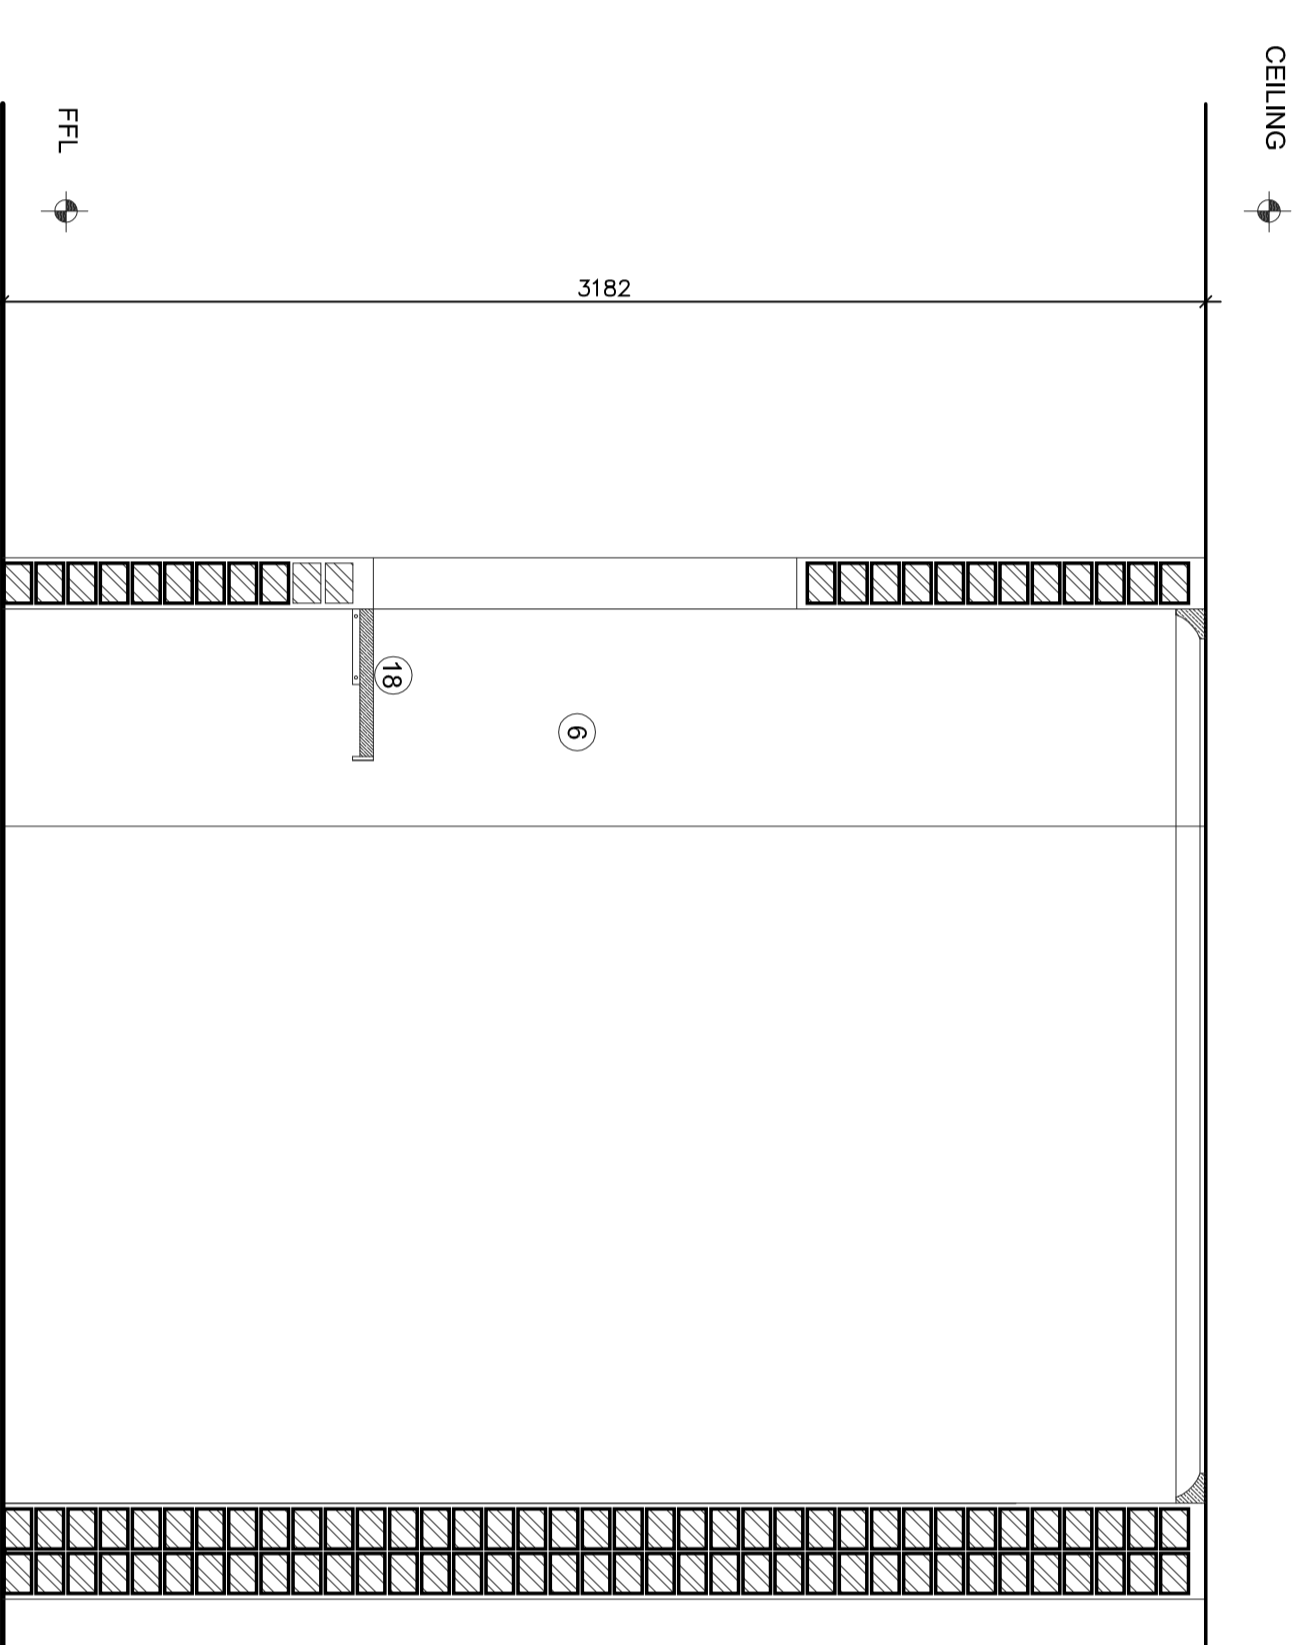

FRONT COUNTER - ELEVATION 4
Scale 1 : 20

SPECIFICATION NOTES.

1. 100 x 20mm timber dado rail at 800mm above FFL
2. 70 x 20mm timber door rail at 2500mm above FFL
3. 100 x 20mm timber architrave as per door schedule
4. 100 x 20mm timber architrave as per door schedule
5. 100 x 20mm timber window sill as per window schedule
6. 100 x 20mm timber window architrave as per window schedule
7. Timber framed lead glazing as per window schedule
8. 2000 x 2000mm window glass
9. 2000 x 2000mm window glass
10. Timber doors to be replaced as per door schedule
11. 2000 x 2000mm timber sliding door as per door schedule
12. 2000 x 2000mm timber sliding door as per door schedule
13. Existing fireplace to be retained
14. 2000mm half round moulded timber frame
15. 2000mm half round moulded timber frame
16. Ceramic tiles to be replaced to match existing
17. Timber counter top to be replaced to match existing
18. Timber counter top to be replaced to match existing
19. New blinds to be provided to windows to replace curtains

LOCATION PLAN

NO.	DATE	AMENDMENTS AND REVISIONS
1		AMENDMENTS BEFORE CONTRACT COMMENCES
2		REVISIONS AFTER CONTRACT HAS COMMENCED

PROVINCE OF KWA-ZULU NATAL
DEPARTMENT OF WORKS
PRIVATE BAG X9041
PIETERMARITZBURG
3200



LVR architects
9 Welby Heyward Drive
Ashburton
Pietermaritzburg
3213
Tel: (+27) 33 326 1425
Fax: (+27) 86 670 8694
eMail: admh@lvrarch.co.za

PROJECT
DEPARTMENT OF PUBLIC WORKS
KZN LEGISLATURE
REHABILITATION & RESTORATION
OF KZN LEGISLATURES LAW
SOCIETY BUILDING
WIMS 057929

DRAWING DESCRIPTION
FRONT COUNTER / FOYER
INTERNAL ELEVATIONS

FORMER NO.	REV
057929-L01-204	
SCALE	CHECKED
1 : 20	
FILE NO. WIMS 057929	CLIENT
DATE 25-01-2016	DRAWN N.M.

