




MALE TOILET - PLAN
Scale 1 : 20

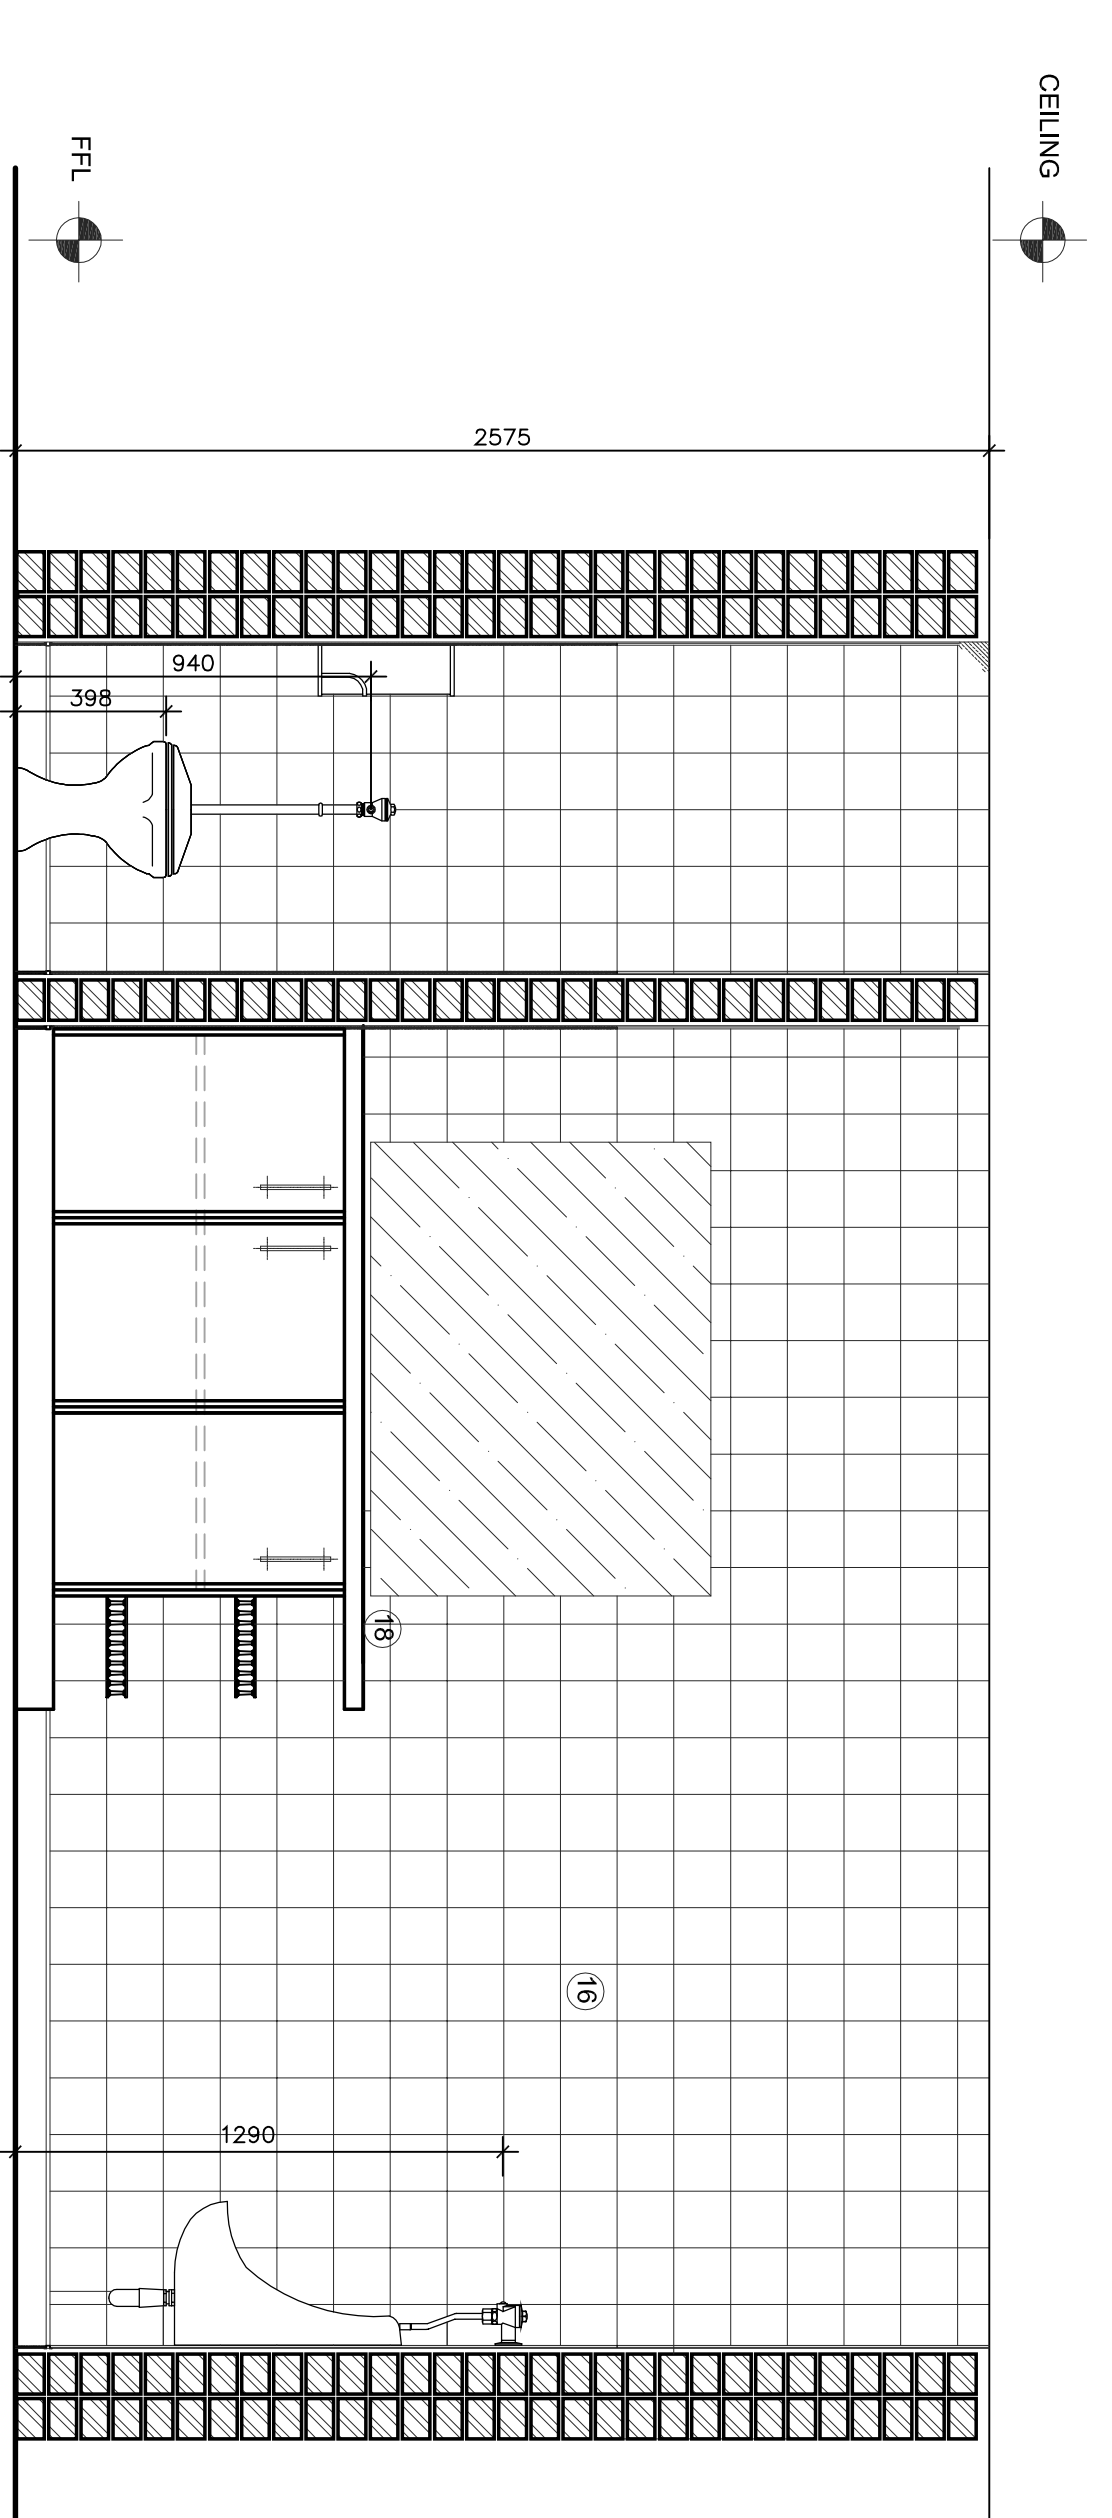


MALE TOILET - ELEVATION 2
Scale 1 : 20

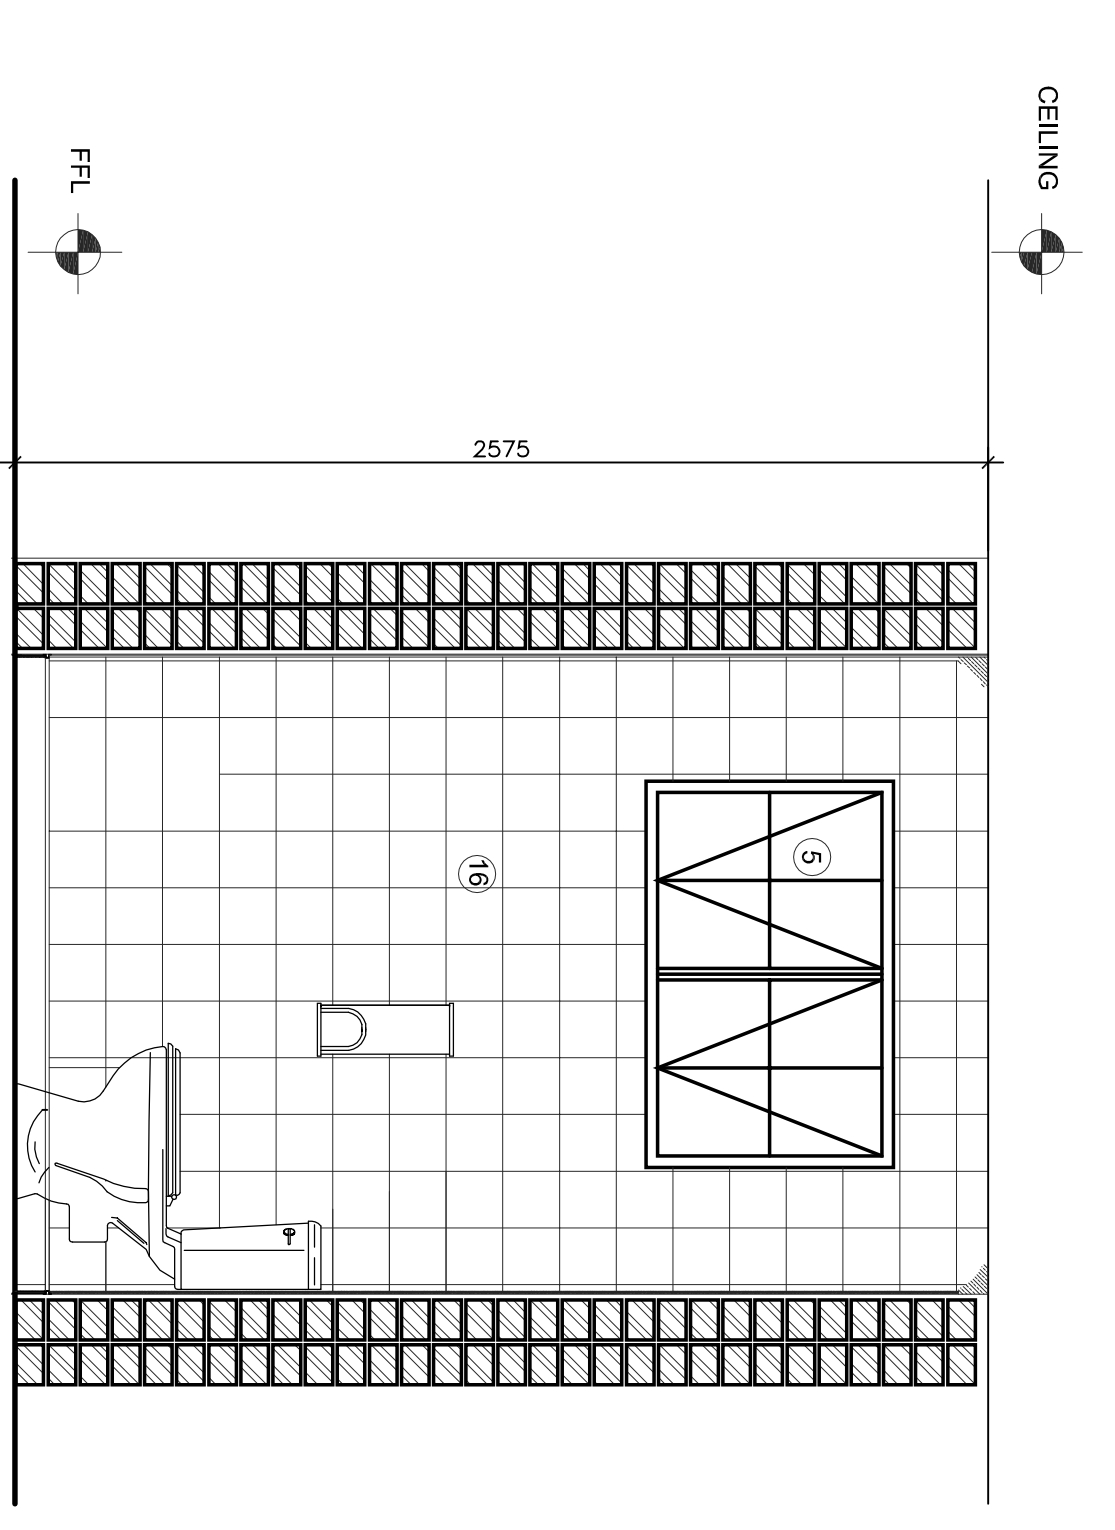

MALE TOILET - ELEVATION 3
Scale 1 : 20

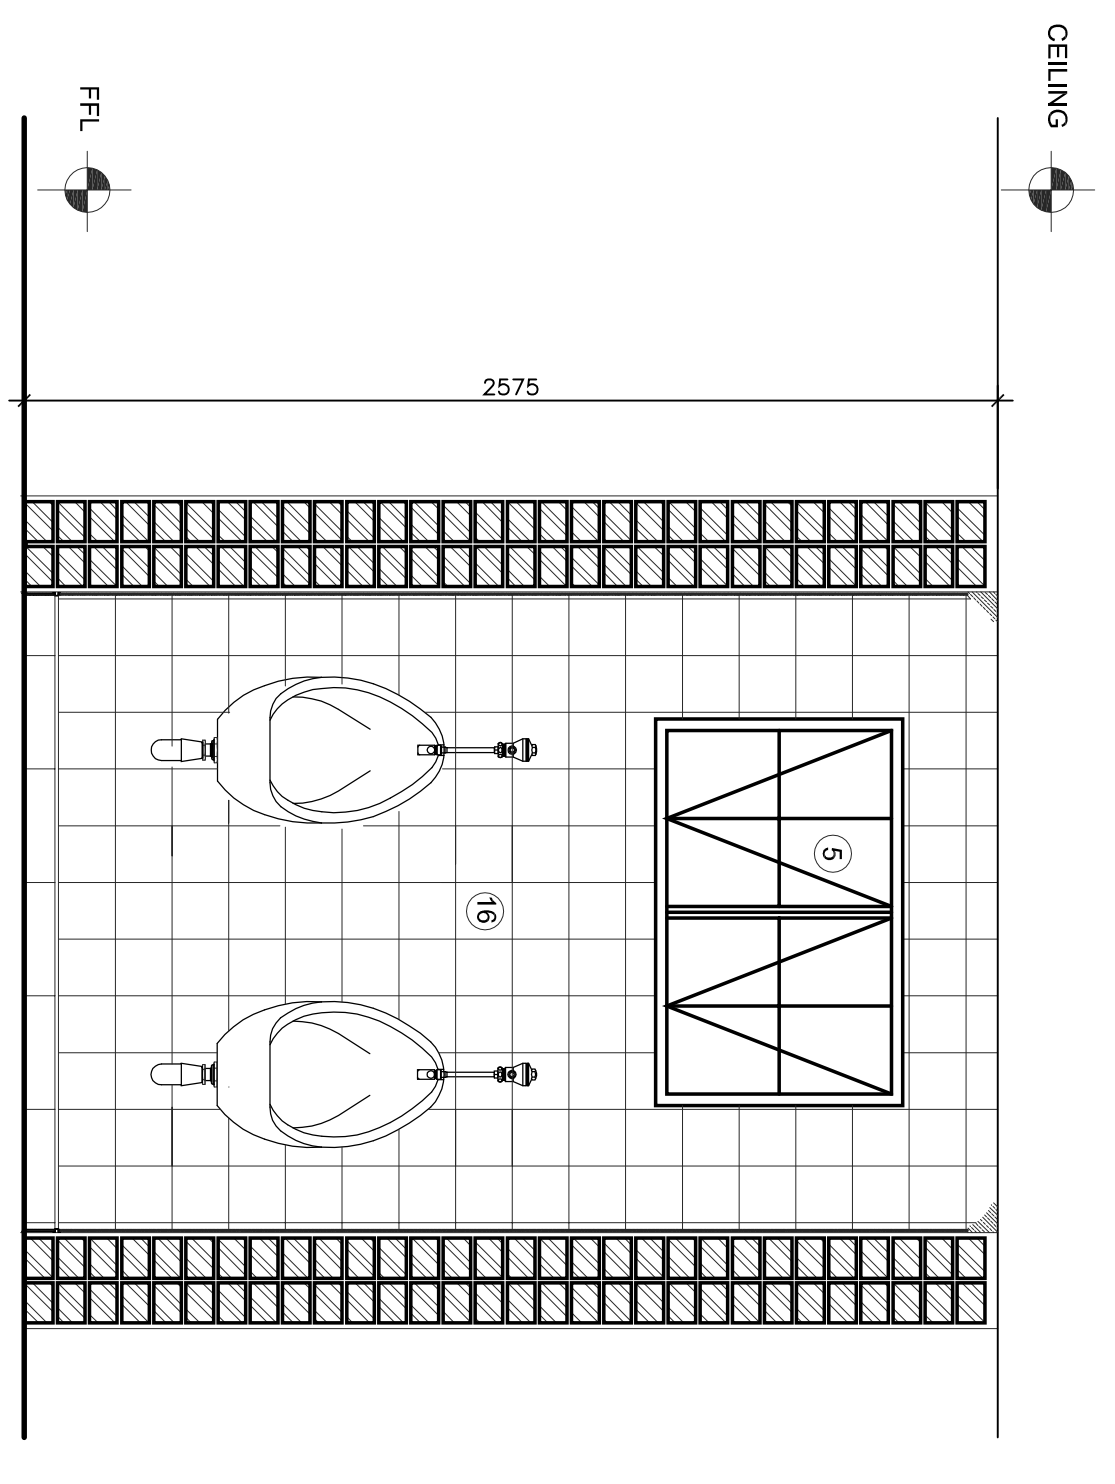

MALE TOILET - ELEVATION 1
Scale 1 : 20

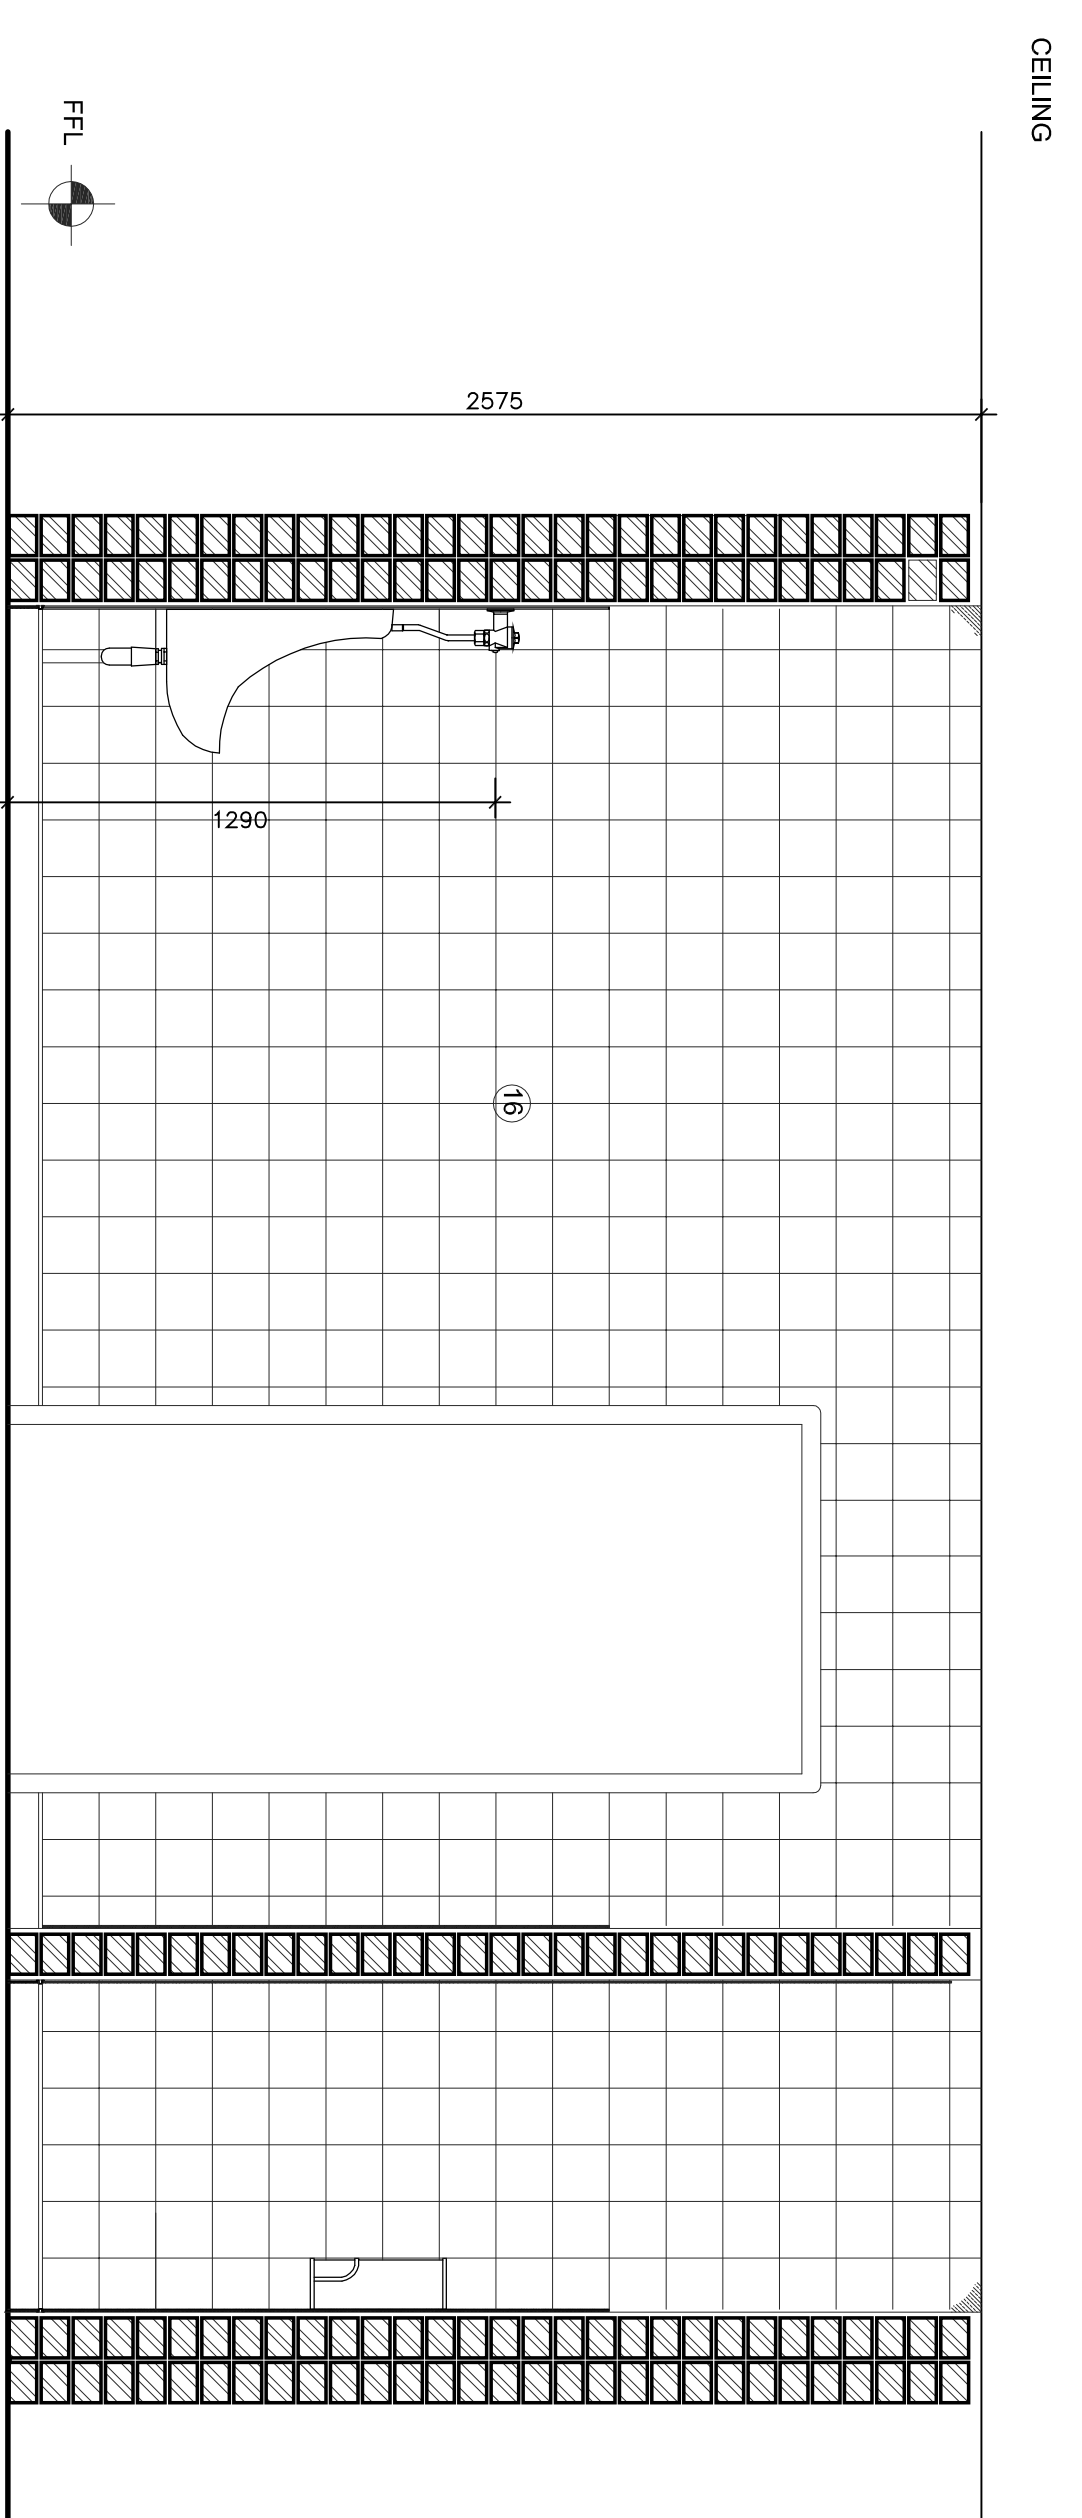

MALE TOILET - ELEVATION 4
Scale 1 : 20

- SPECIFICATION NOTES.**
1. 100 x 20mm timber door set at 880mm above F.F.L.
 2. 100 x 20mm timber door set at 880mm above F.F.L.
 3. Decorative cornice to detail at 4200mm above F.F.L.
 4. 100 x 20mm timber architrave as per door schedule
 5. 100 x 20mm timber architrave as per door schedule
 6. Plaster & paint to match existing
 7. Timber framed fixed glazing as per window schedule
 8. Timber door to be replaced as per door schedule
 9. Drywall partition to US slab
 10. Timber door to be replaced as per door schedule
 11. 2000 x 2000 timber skirting to detail
 12. 2000 x 2000 timber skirting to detail
 13. Existing fireplace to be retained
 14. Existing fireplace to be retained
 15. 200mm half round moulded timber frame
 16. Cornice to be replaced to match existing
 17. Timber counter top to be replaced to match existing
 18. Timber counter top to be replaced to match existing
 19. New blinds to be provided to windows to replace curtains

NO.	DATE	AMENDMENTS AND REVISIONS
1		AMENDMENTS BEFORE CONTRACT COMMENCES
2		REVISIONS AFTER CONTRACT HAS COMMENCED

**PROVINCE OF KWA-ZULU NATAL
DEPARTMENT OF WORKS
PRIVATE BAG X9041
PIETERMARITZBURG
3200**



LVR architects
9 Welly Hayward Drive
Ashburton
Pietermaritzburg
3213
Tel: (+27) 33 326 1425
Fax: (+27) 88 670 8694
eMail: admh@lvrarch.co.za

PROJECT
DEPARTMENT OF PUBLIC WORKS
KZN LEGISLATURE
REHABILITATION & RESTORATION
OF KZN LEGISLATURES LAW
SOCIETY BUILDING
WIMS 057929

DRAWING DESCRIPTION
MALE TOILET
INTERNAL ELEVATIONS

FORM NO.	REV.
057929-L01-205	
SCALE	CHECKED
1 : 20	
REF. NO.	CLIENT
WIMS 057929	
DATE	DRAWN
25-01-2016	N.M.

