


ALL DIMENSIONS TO BE CHECKED ON SITE BY THE CONTRACTOR PRIOR TO CONSTRUCTION.

ANY DISCREPANCIES ON THIS DRAWING ARE TO BE REPORTED TO THE OFFICE OF THE ARCHITECT PRIOR TO CONSTRUCTION.

DRAWINGS ARE NOT TO BE SCALED. DIMENSIONS ON DRAWING ONLY TO BE FOLLOWED.

NO.	REVISION	DWN	DATE
01.	Deviations from original Amafa submission (2013.05.02) highlighted	CF	13.08.19
02.	Deviations from deviation submission (2013.08.19). Changes noted and bubbled in Red on drawings.	CF	14.02.07

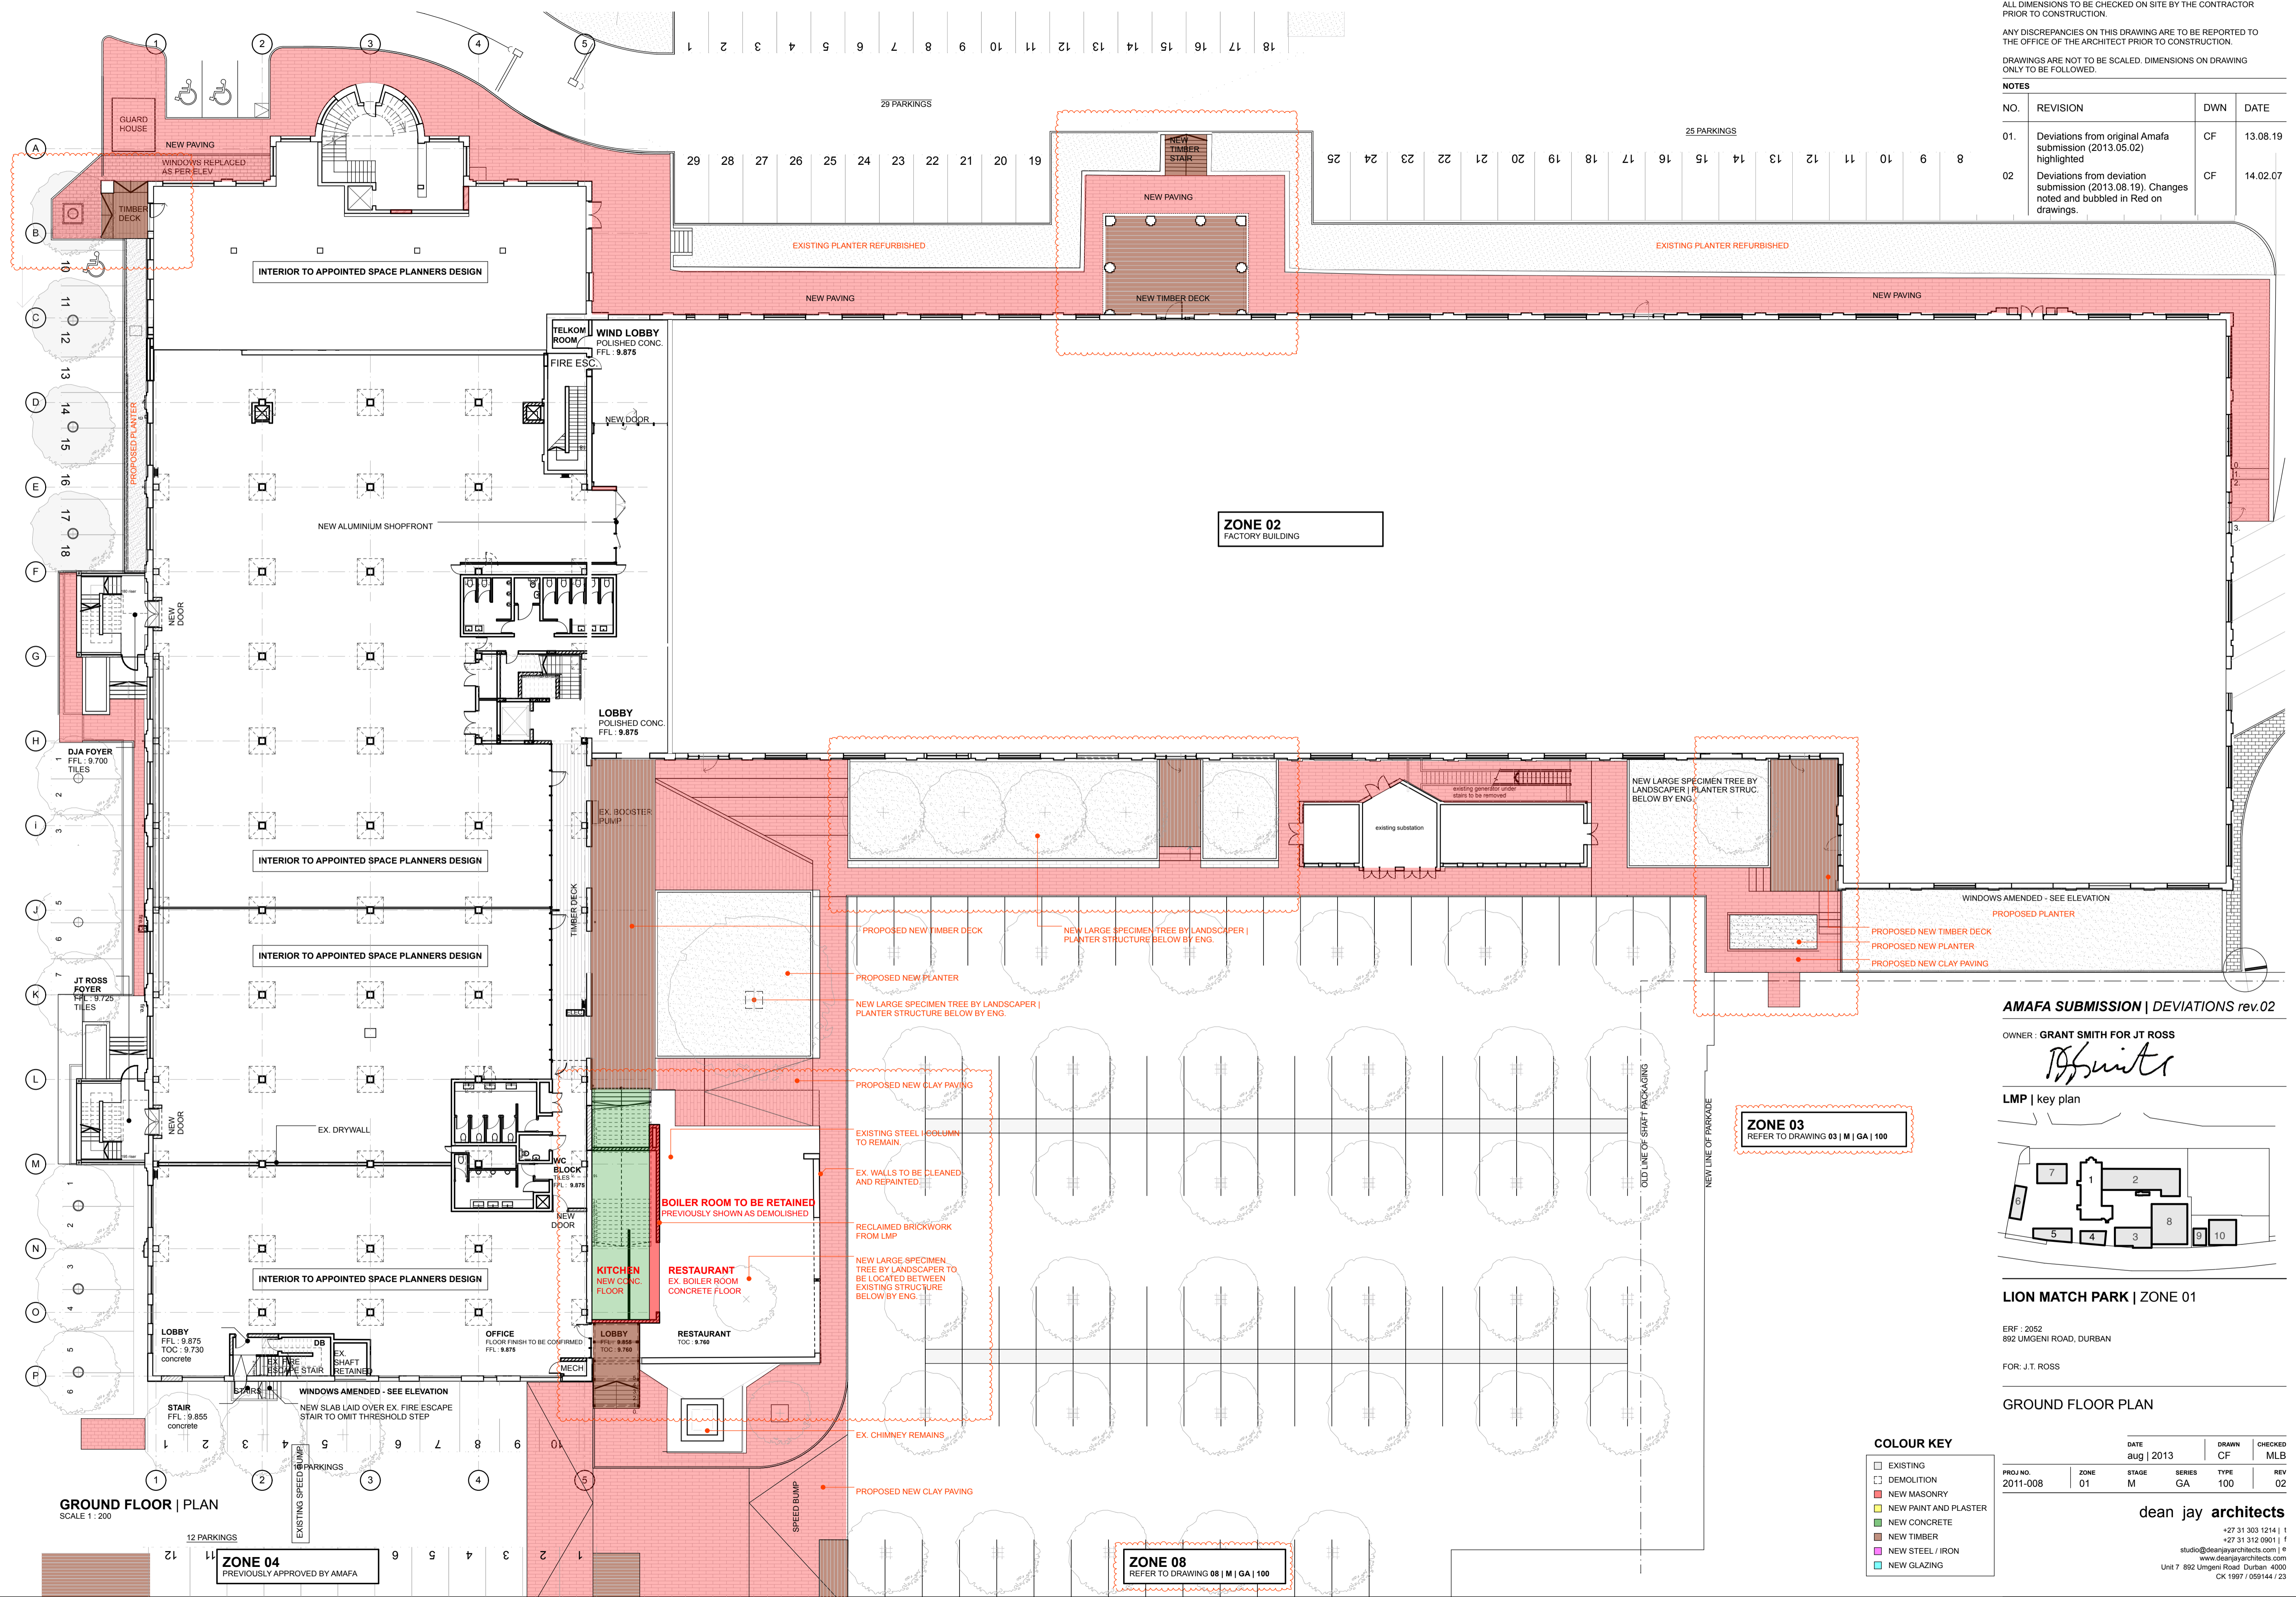


GROUND FLOOR | PLAN
SCALE 1 : 200

AMAFA SUBMISSION | DEVIATIONS rev.02

OWNER : GRANT SMITH FOR JT ROSS

LMP | key plan

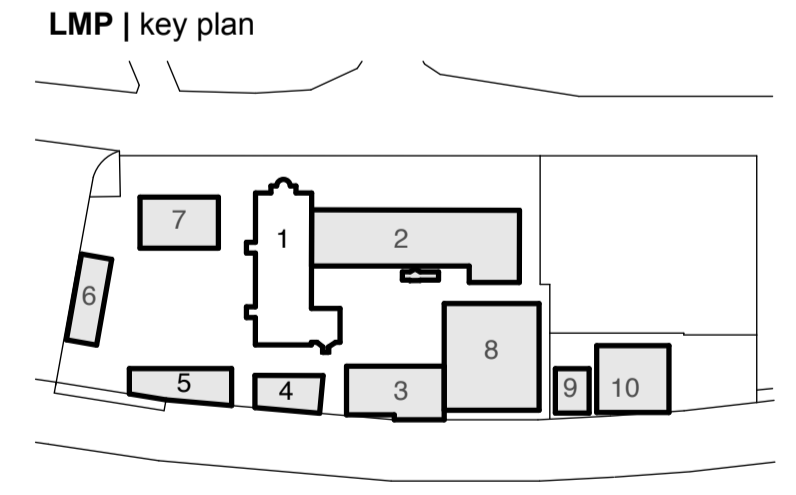

LION MATCH PARK | ZONE 01

ERF : 2052
802 UMGENI ROAD, DURBAN

FOR: J.T. ROSS

GROUND FLOOR PLAN

COLOUR KEY

- EXISTING
- DEMOLITION
- NEW MASONRY
- NEW PAINT AND PLASTER
- NEW CONCRETE
- NEW TIMBER
- NEW STEEL / IRON
- NEW GLAZING

DATE	DRAWN	CHECKED
aug 2013	CF	MLB

PROJ. NO. 2011-008 | ZONE 01 | STAGE M | SERIES GA | TYPE 100 | REV 02

dean jay architects
+27 31 303 1214 | 1
+27 31 312 0901 | f
studio@deanjayarchitects.com | e
www.deanjayarchitects.com
Unit 7 892 Umgeni Road Durban 4000
CK 1997 / 059144 / 23