


ALL DIMENSIONS TO BE CHECKED ON SITE BY THE CONTRACTOR PRIOR TO CONSTRUCTION.

ANY DISCREPANCIES ON THIS DRAWING ARE TO BE REPORTED TO THE OFFICE OF THE ARCHITECT PRIOR TO CONSTRUCTION.

DRAWINGS ARE NOT TO BE SCALED. DIMENSIONS ON DRAWING ONLY TO BE FOLLOWED.

NOTES

NO.	REVISION	DWN	DATE
01.	Deviations from original Amafa submission (2013.05.02) highlighted	CF	13.08.19
02	Deviations from deviation submission (2013.08.19). Changes noted and bubbled in Red on drawings.	CF	14.02.07

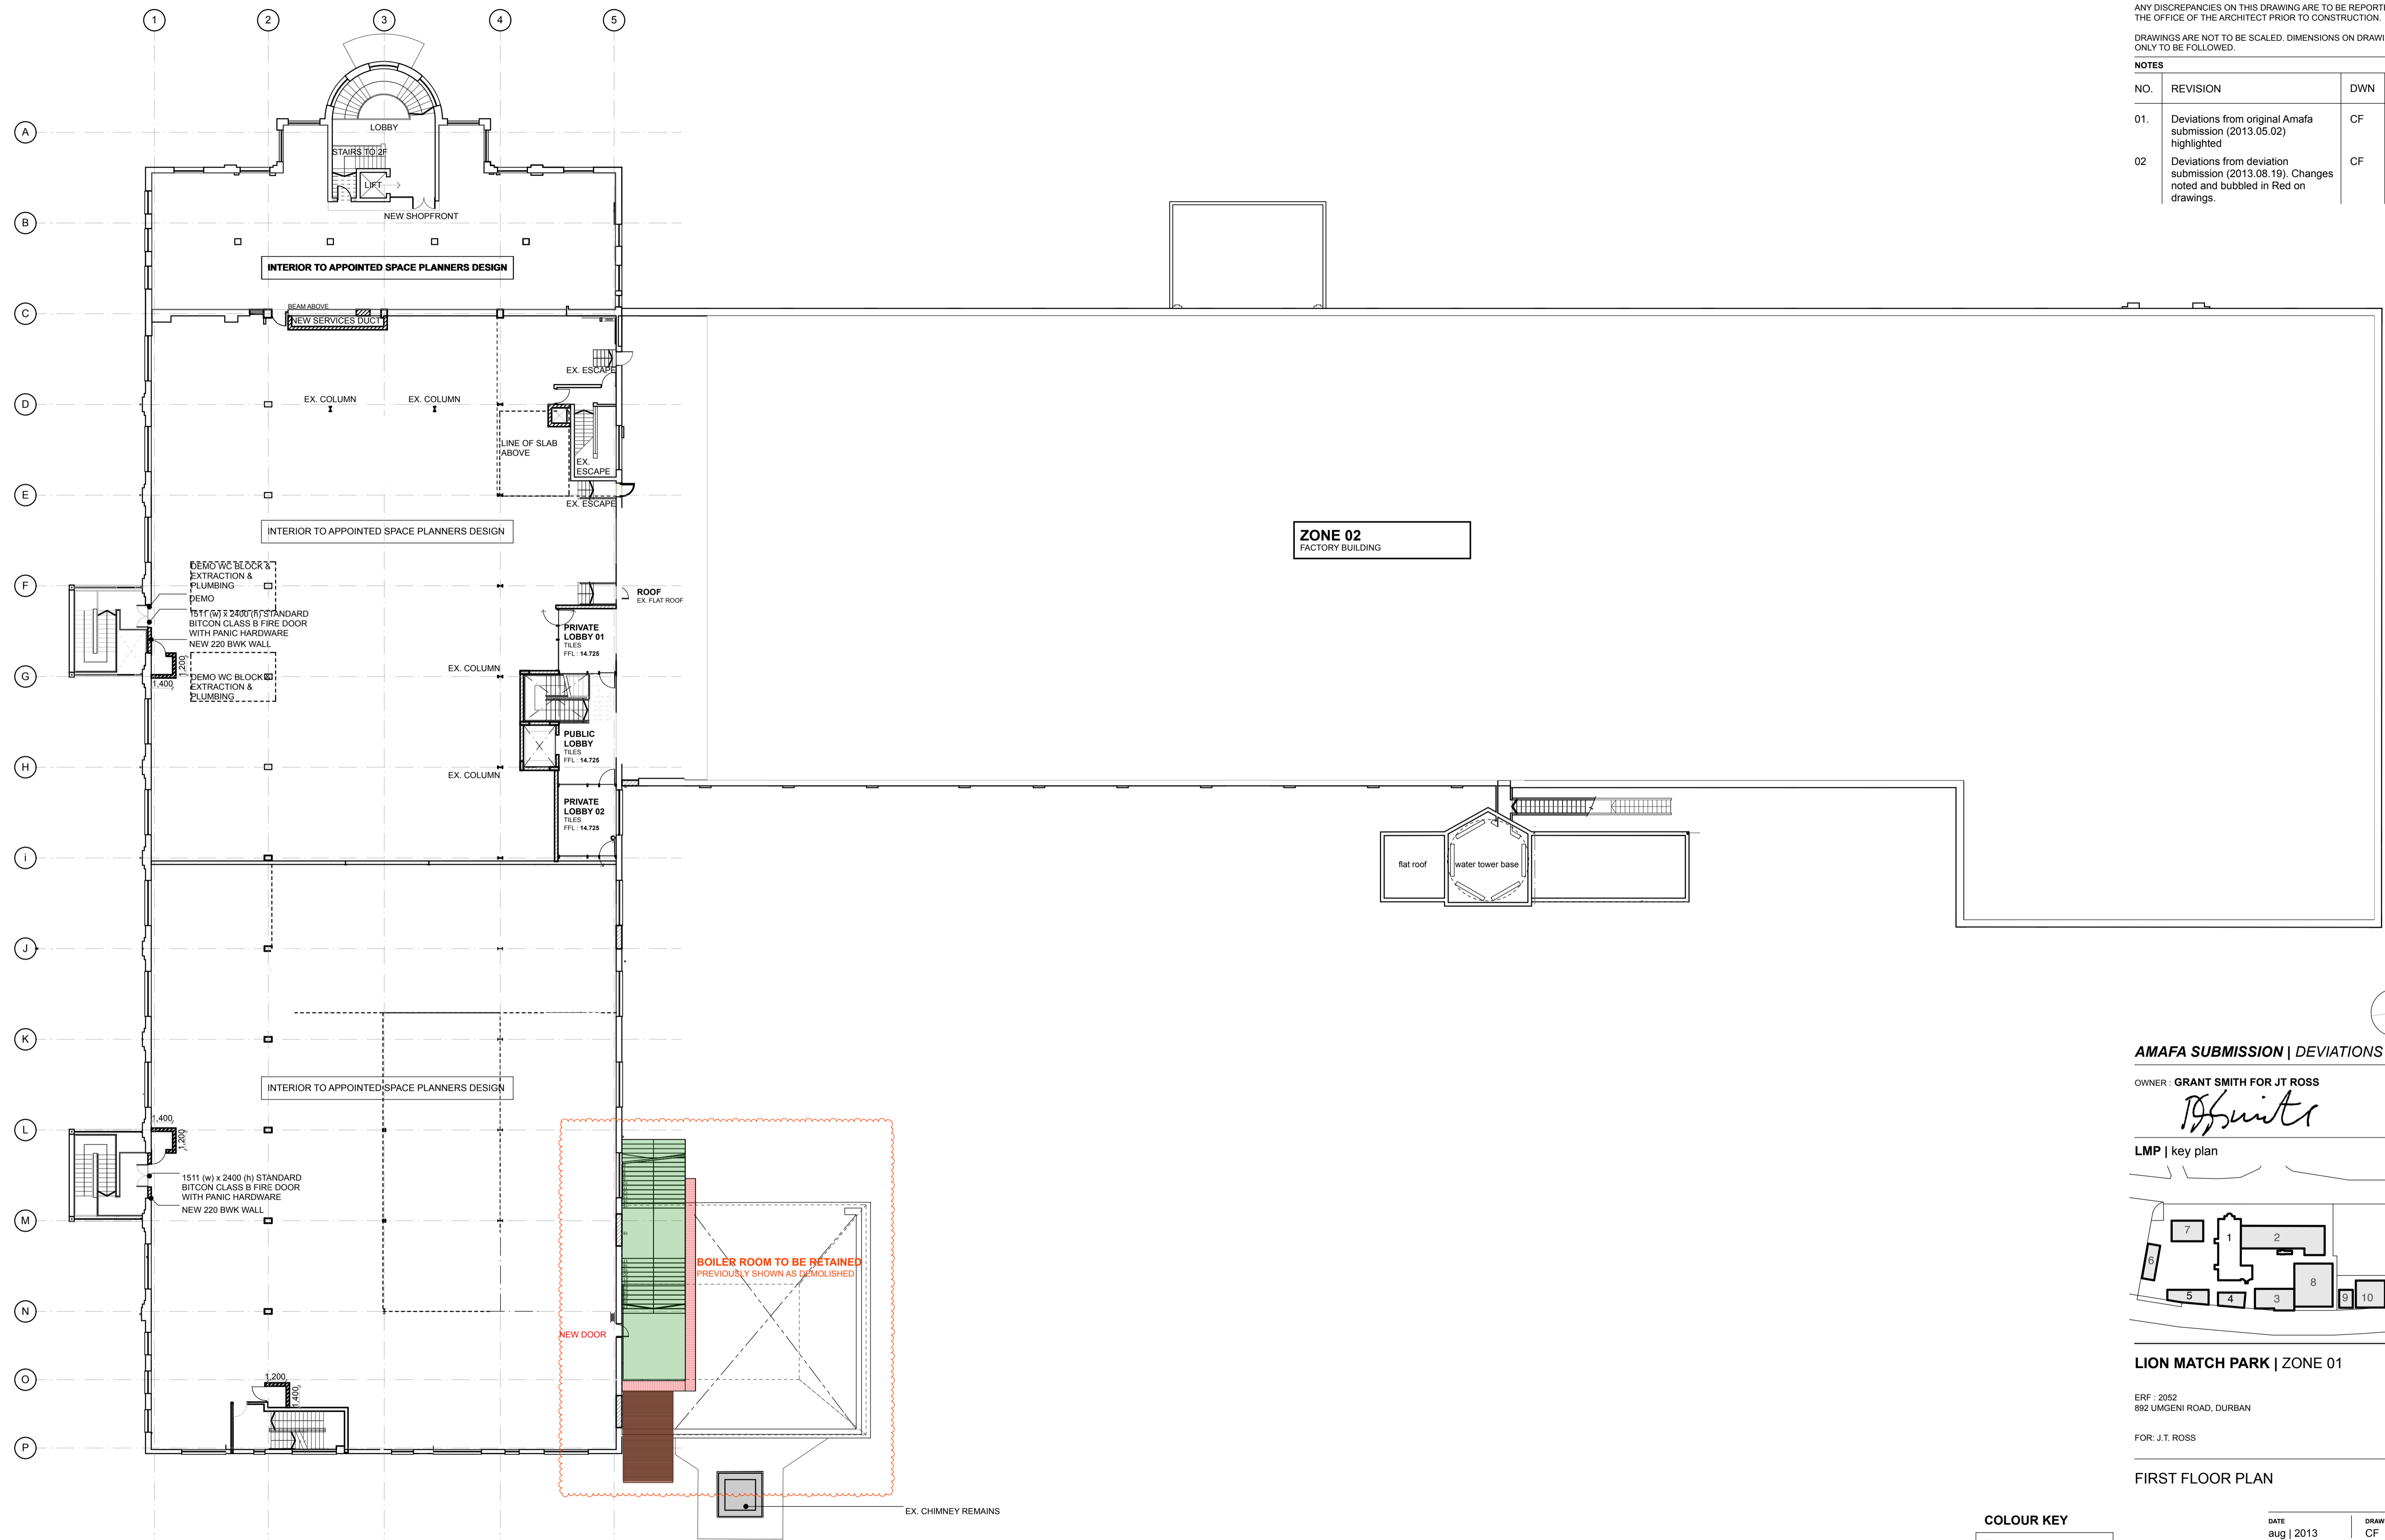

FIRST FLOOR | PLAN  
SCALE 1 : 200

**COLOUR KEY**


- EXISTING
- DEMOLITION
- NEW MASONRY
- NEW PAINT AND PLASTER
- NEW CONCRETE
- NEW TIMBER
- NEW STEEL / IRON
- NEW GLAZING

AMAFA SUBMISSION | DEVIATIONS rev.02

OWNER : GRANT SMITH FOR JT ROSS

*JT Ross*

LMP | key plan

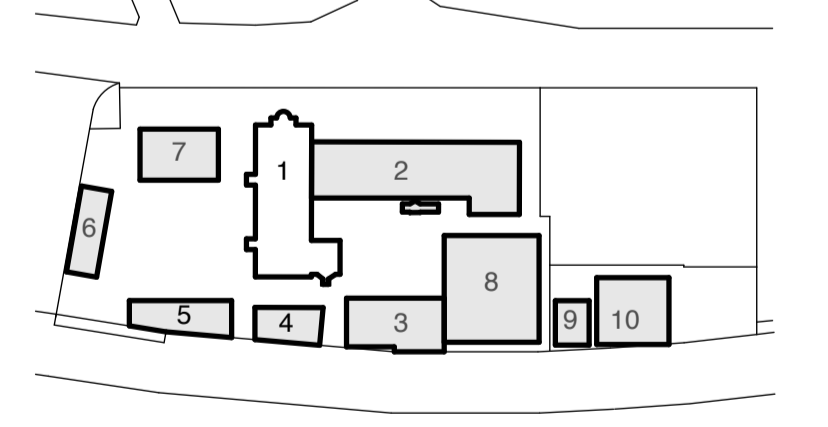

LION MATCH PARK | ZONE 01

ERF : 2052  
892 UMGENI ROAD, DURBAN

FOR: J.T. ROSS

FIRST FLOOR PLAN

DATE	DRAWN	CHECKED
aug   2013	CF	MLB

PROJ. NO.	ZONE	STAGE	SERIES	TYPE	REV
2011-008	01	M	GA	101	02

dean jay architects

+27 31 303 1214 | 1  
+27 31 312 0901 | f  
studio@deanjayarchitects.com | e  
www.deanjayarchitects.com  
Unit 7 892 Umgeni Road Durban 4000  
CK 1997 / 059144 / 23