


ALL DIMENSIONS TO BE CHECKED ON SITE BY THE CONTRACTOR PRIOR TO CONSTRUCTION.

ANY DISCREPANCIES ON THIS DRAWING ARE TO BE REPORTED TO THE OFFICE OF THE ARCHITECT PRIOR TO CONSTRUCTION.

DRAWINGS ARE NOT TO BE SCALED. DIMENSIONS ON DRAWING ONLY TO BE FOLLOWED.

NOTES			
NO.	REVISION	DWN	DATE
01.	Deviations from original Amafa submission (2013.05.02) highlighted	CF	13.08.19
02.	Deviations from deviation submission (2013.08.19). Changes noted and bubbled in Red on drawings.	CF	14.02.07

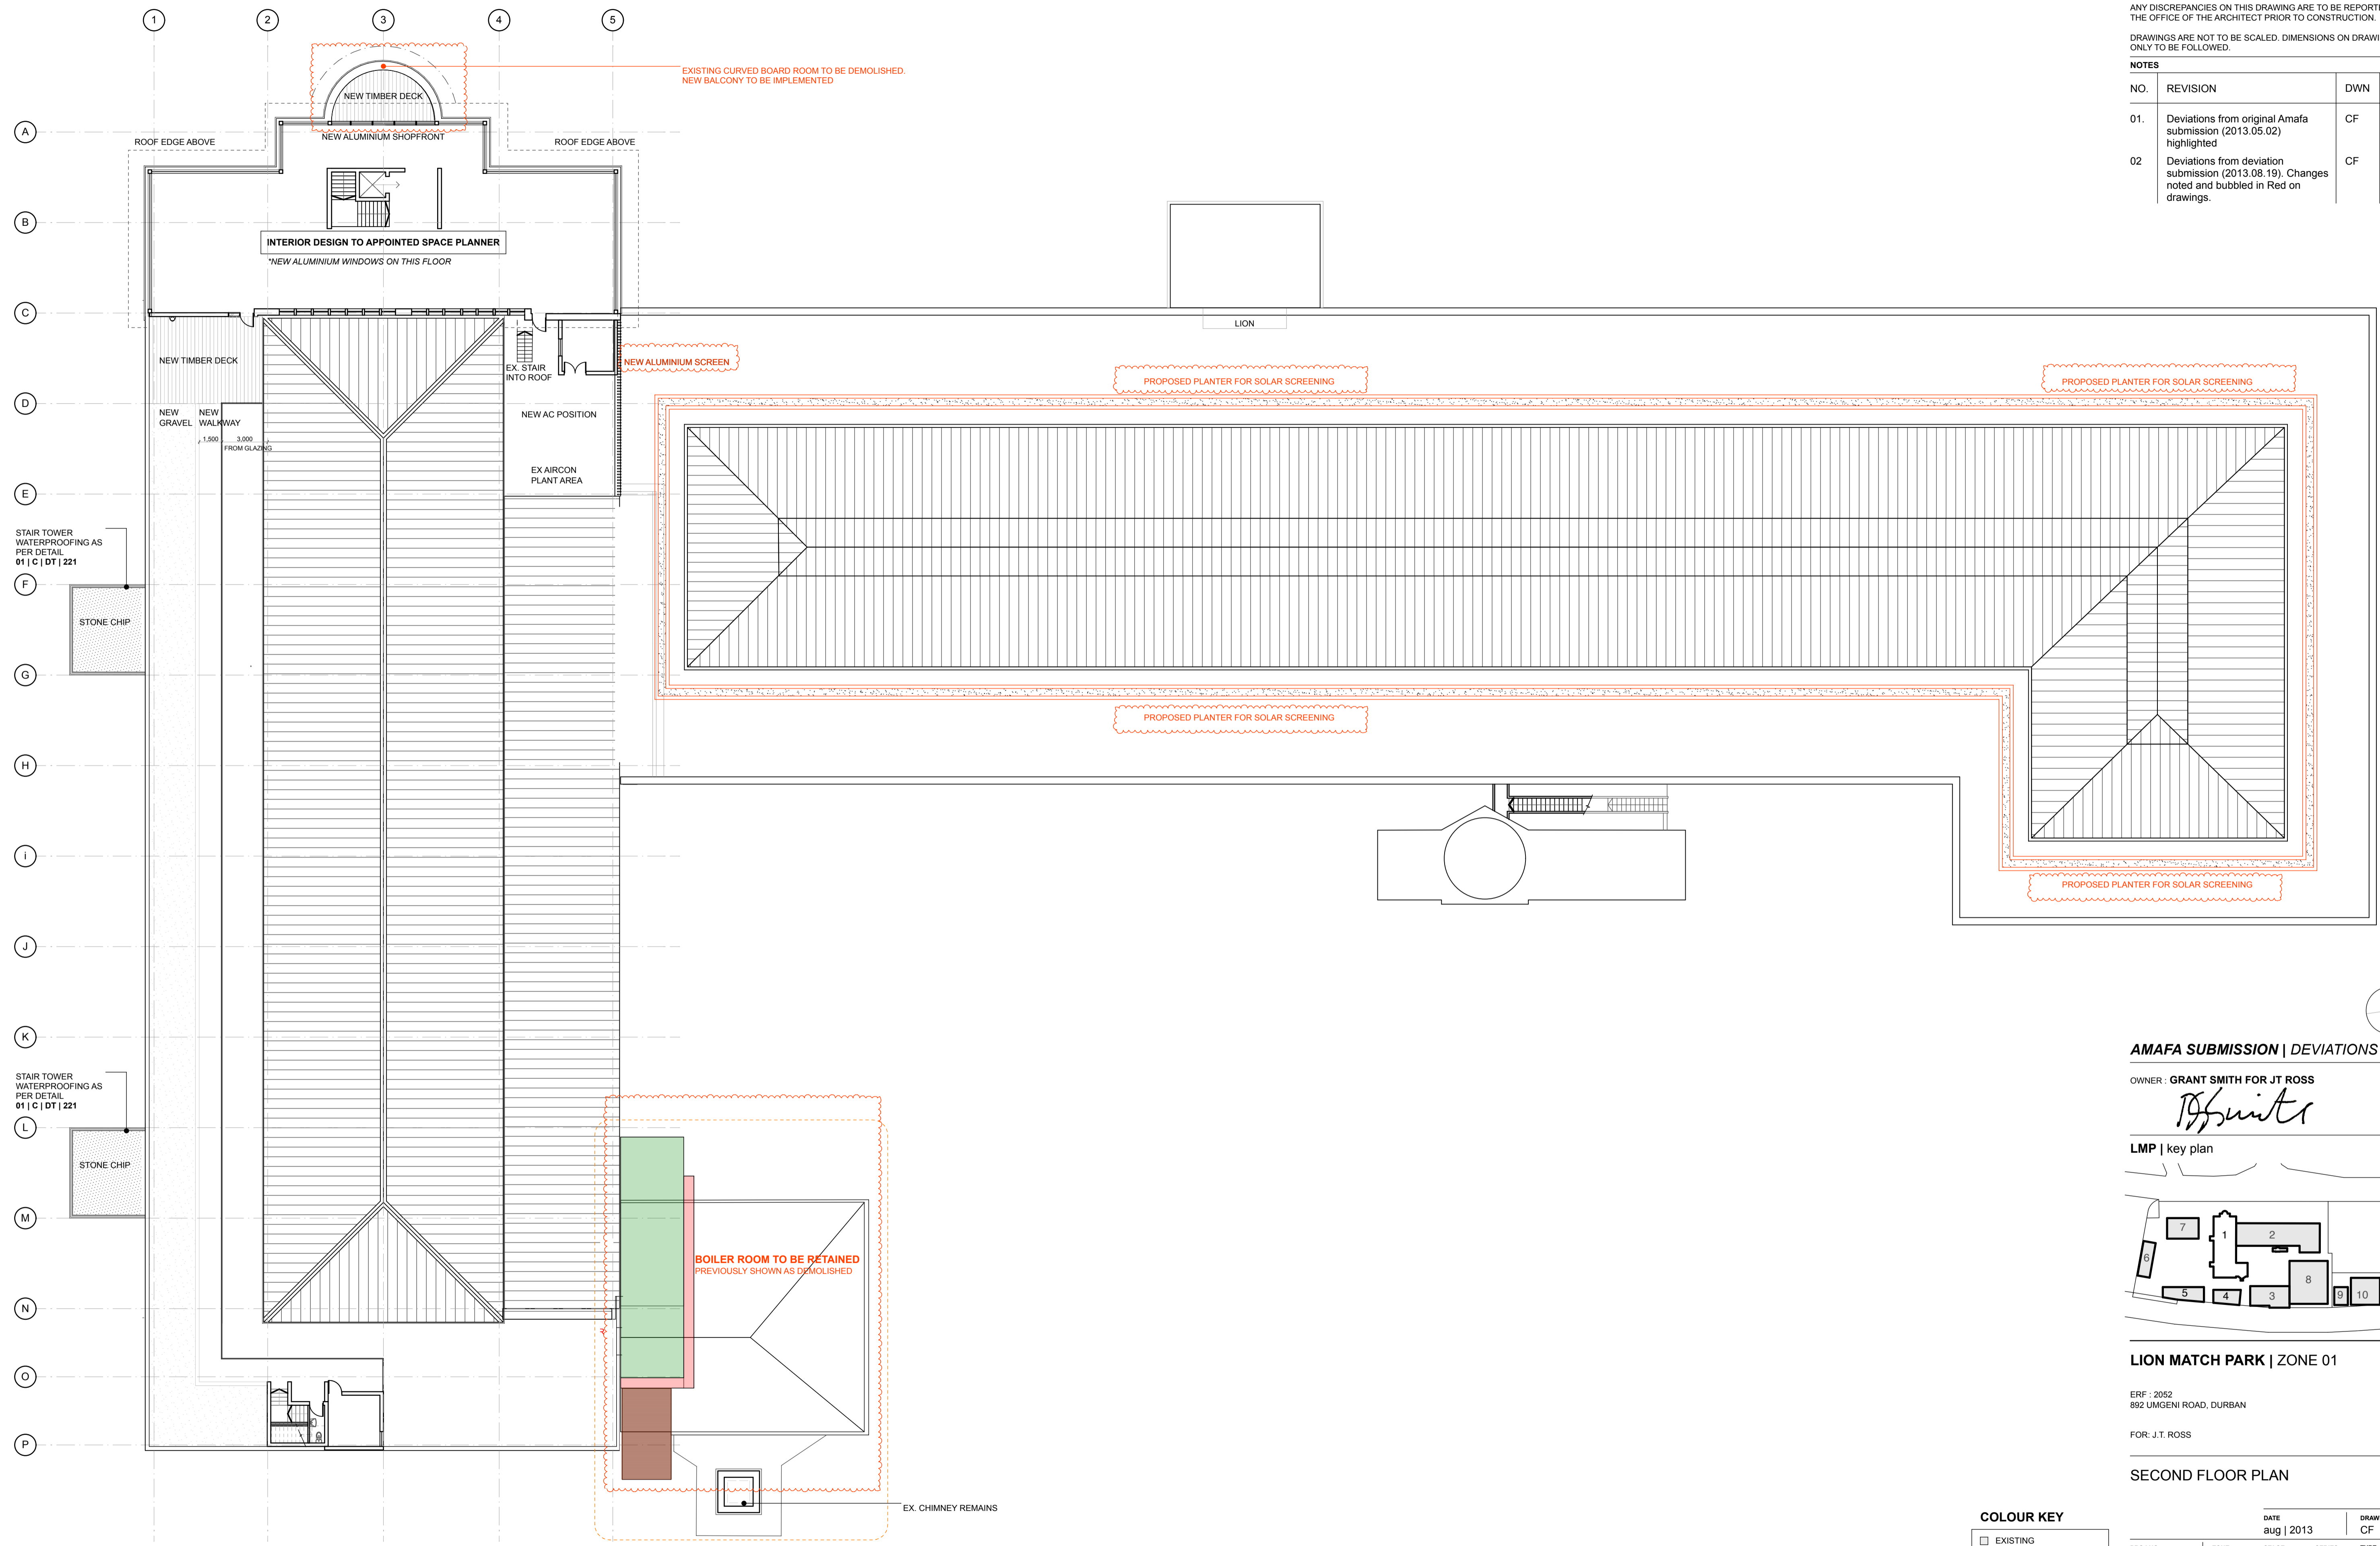


**SECOND FLOOR | PLAN**  
SCALE 1 : 200

**COLOUR KEY**

EXISTING
DEMOLITION
NEW MASONRY
NEW PAINT AND PLASTER
NEW CONCRETE
NEW TIMBER
NEW STEEL / IRON
NEW GLAZING

**AMAFA SUBMISSION | DEVIATIONS rev.02**

OWNER: GRANT SMITH FOR JT ROSS  
*Grant Smith*

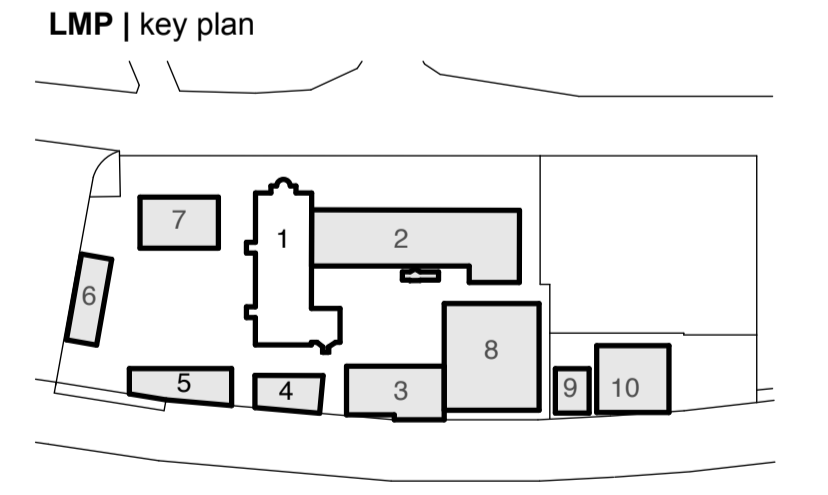

**LION MATCH PARK | ZONE 01**

ERF : 2052  
892 UMGENI ROAD, DURBAN  
FOR: J.T. ROSS

**SECOND FLOOR PLAN**

PROJ. NO.	ZONE	STAGE	SERIES	TYPE	REV
2011-008	01	M	GA	102	02

**dean jay architects**  
+27 31 303 1214 | 1  
+27 31 312 0901 | f  
studio@deanjayarchitects.com | e  
www.deanjayarchitects.com  
Unit 7 892 Umgeni Road Durban 4000  
CK 1997 / 059144 / 23