


ALL DIMENSIONS TO BE CHECKED ON SITE BY THE CONTRACTOR PRIOR TO CONSTRUCTION.
ANY DISCREPANCIES ARE TO BE REPORTED TO THE ARCHITECT PRIOR TO CONSTRUCTION.
THESE DRAWINGS ARE NOT TO BE SCALED. ONLY THE DIMENSIONS ARE TO BE FOLLOWED.

REV	DESCRIPTION	DATE

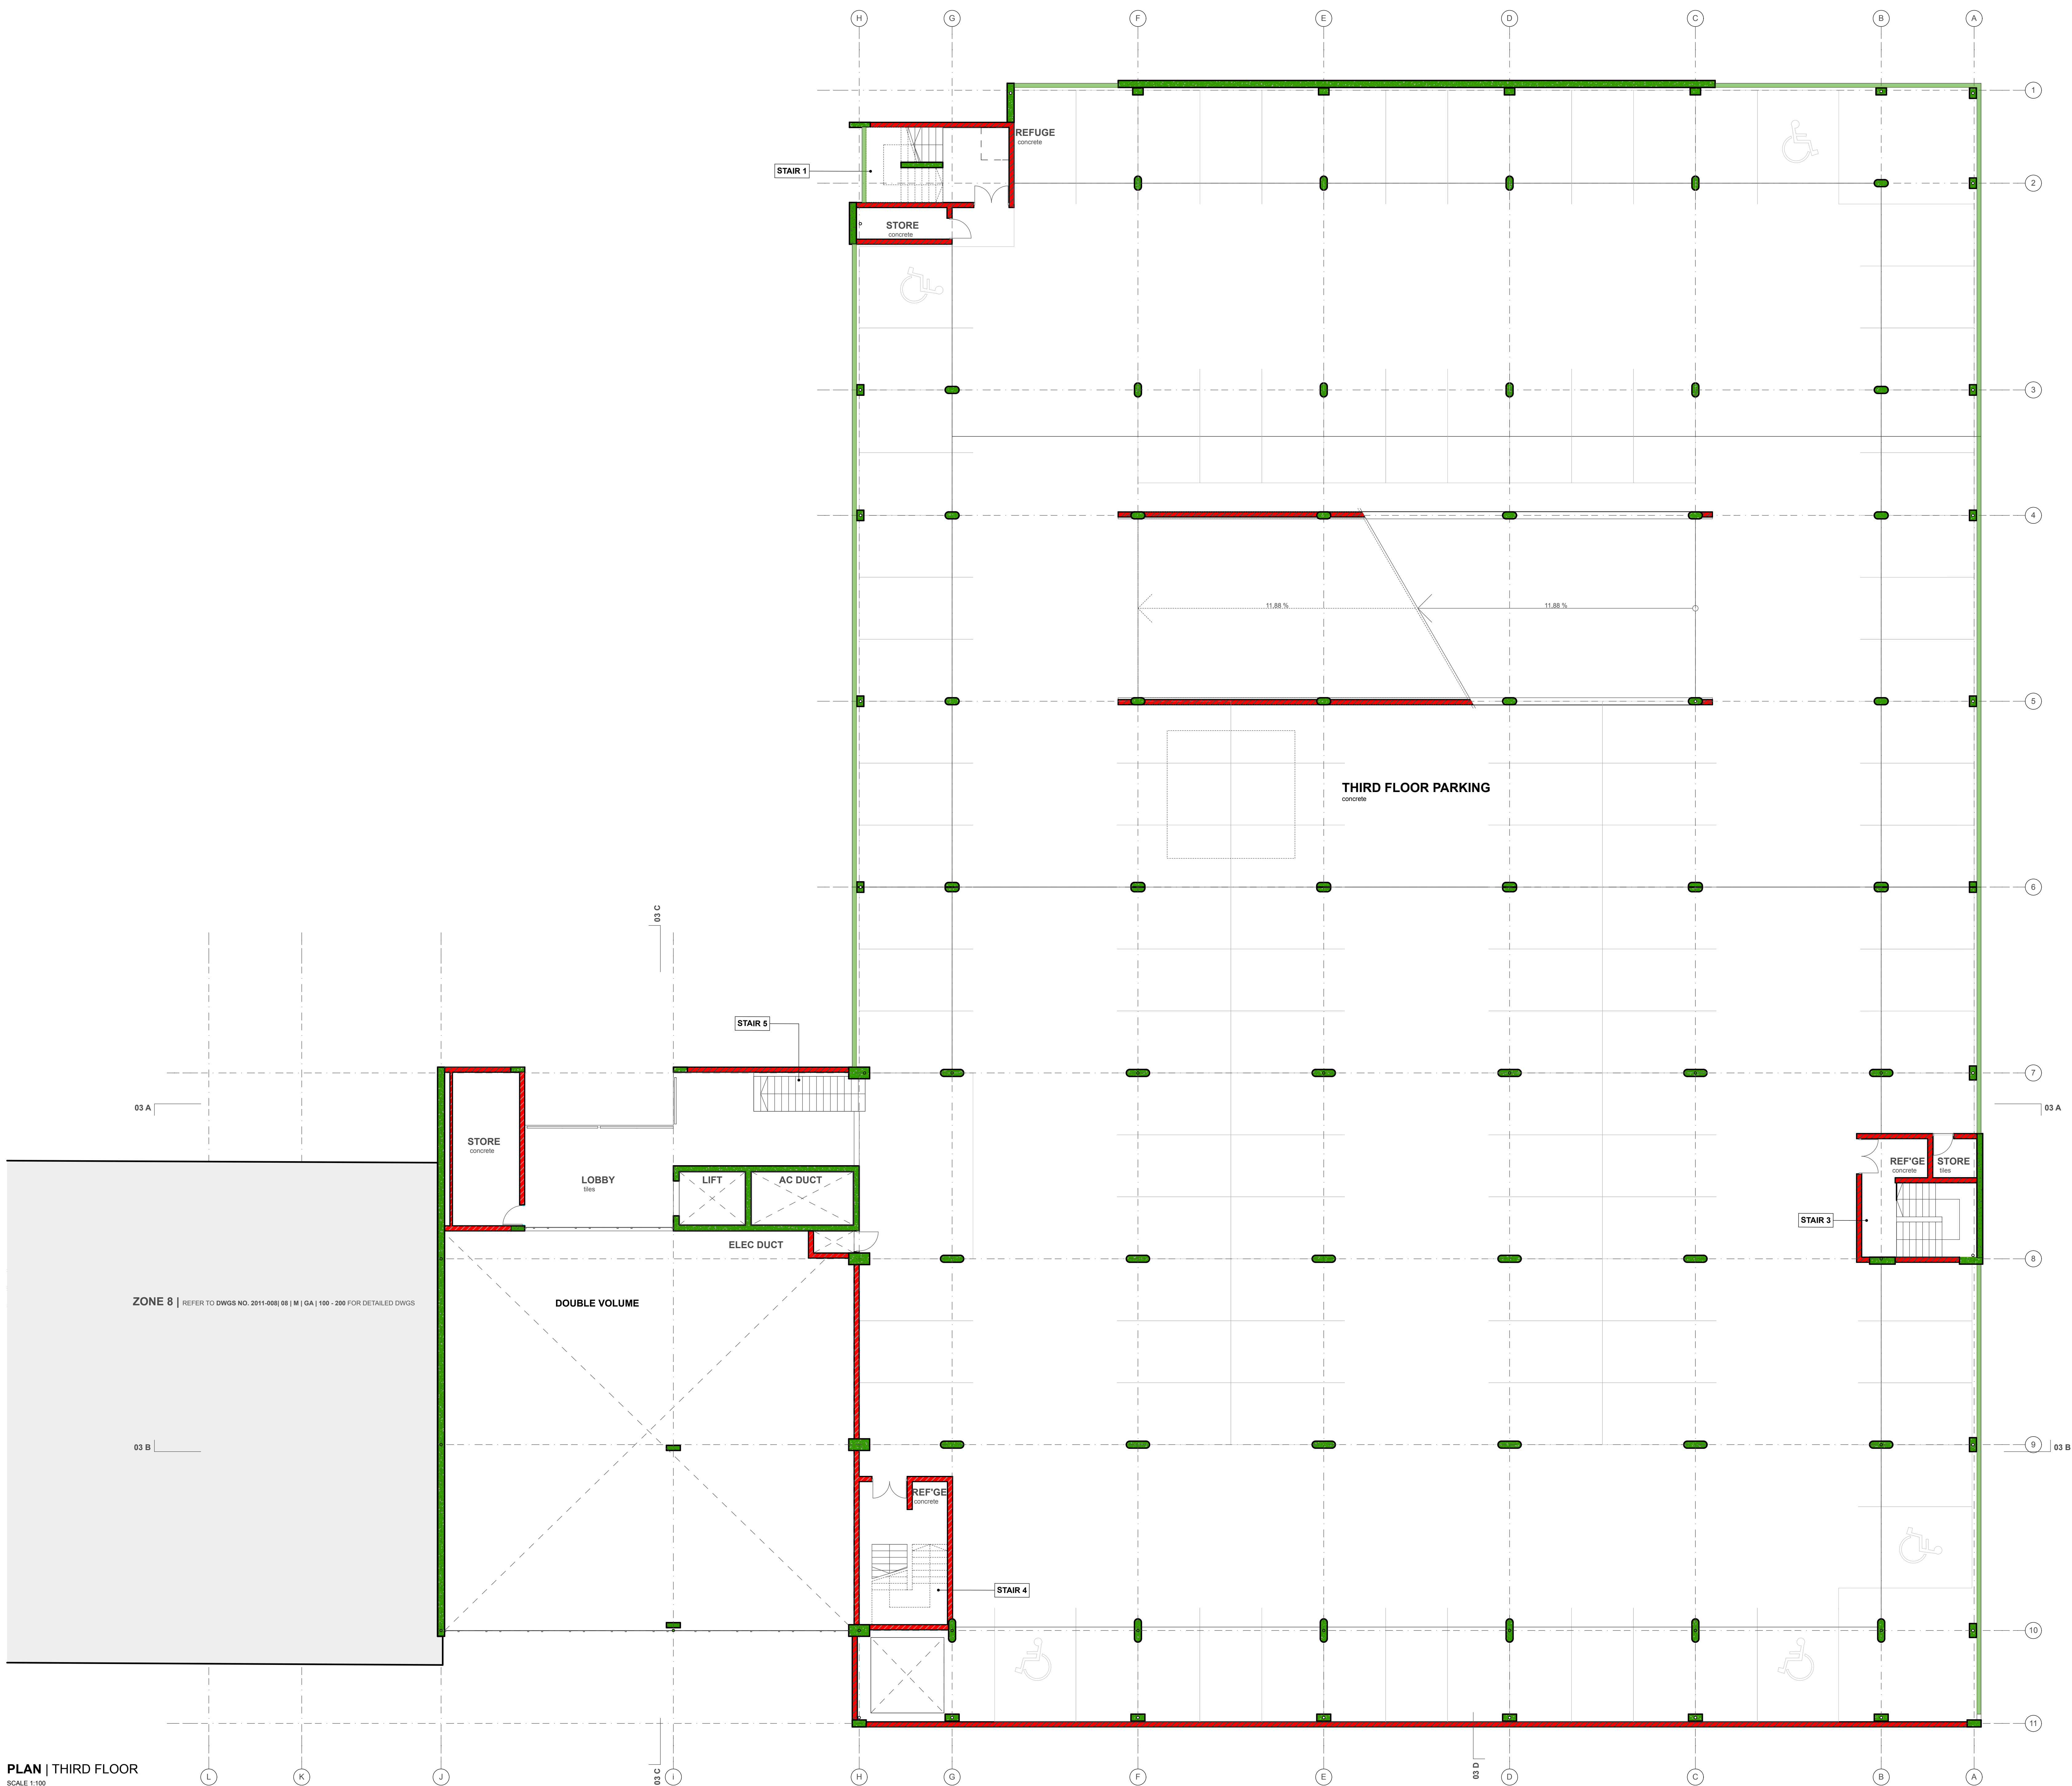

ZONE 8 | REFER TO DWGS NO. 2011-0081 08 | M | GA | 100 - 200 FOR DETAILED DWGS

PLAN | THIRD FLOOR
SCALE 1:100

COLOUR KEY


	EXISTING
	DEMOLITION
	NEW MASONRY
	NEW PAINT AND PLASTER
	NEW CONCRETE
	BROWN TIMBER
	NEW STEEL / IRON
	NEW GLAZING
	NEW GLAZING (REFURBISHED OLD)

AMAF SUBMISSION | DEVIATIONS

OWNER: JT ROSS PROPERTIES PTY LTD

J. Ross

LMP | key plan

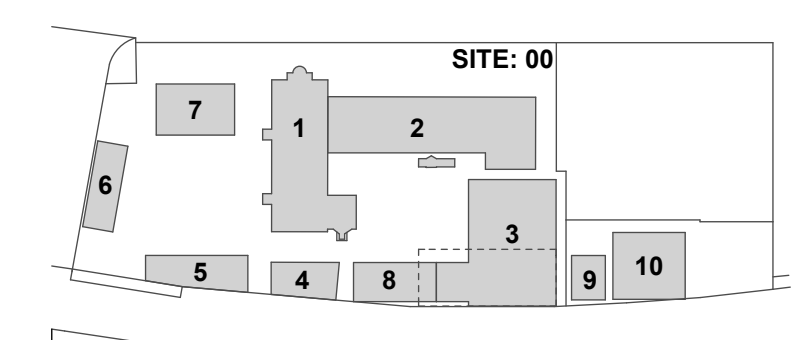

LION MATCH PARK | ZONE 03
PROPOSED NEW PARKADE + OFFICE BUILDING
FOR: JT ROSS PROPERTIES PTY LTD
ON ERF 2052, 892 UMGENI ROAD, DURBAN

THIRD FLOOR PLAN

PROJ. NO.	ZONE	STAGE	SERIES	TYPE	REV	DATE	DESIGNER
2011-008	03	M	GA	103	00	2014.02.07	MLB

dean jay architects

+27 31 303 1214 | 1
+27 31 312 0601 | 1
studio@deanjayarchitects.com | 1
www.deanjayarchitects.com | 1
Unit 7, 892 Umgeni Road, Durban, 4000
CK 1997 / 089144 / 23