


PLAN | FIRST FLOOR
SCALE 1:100

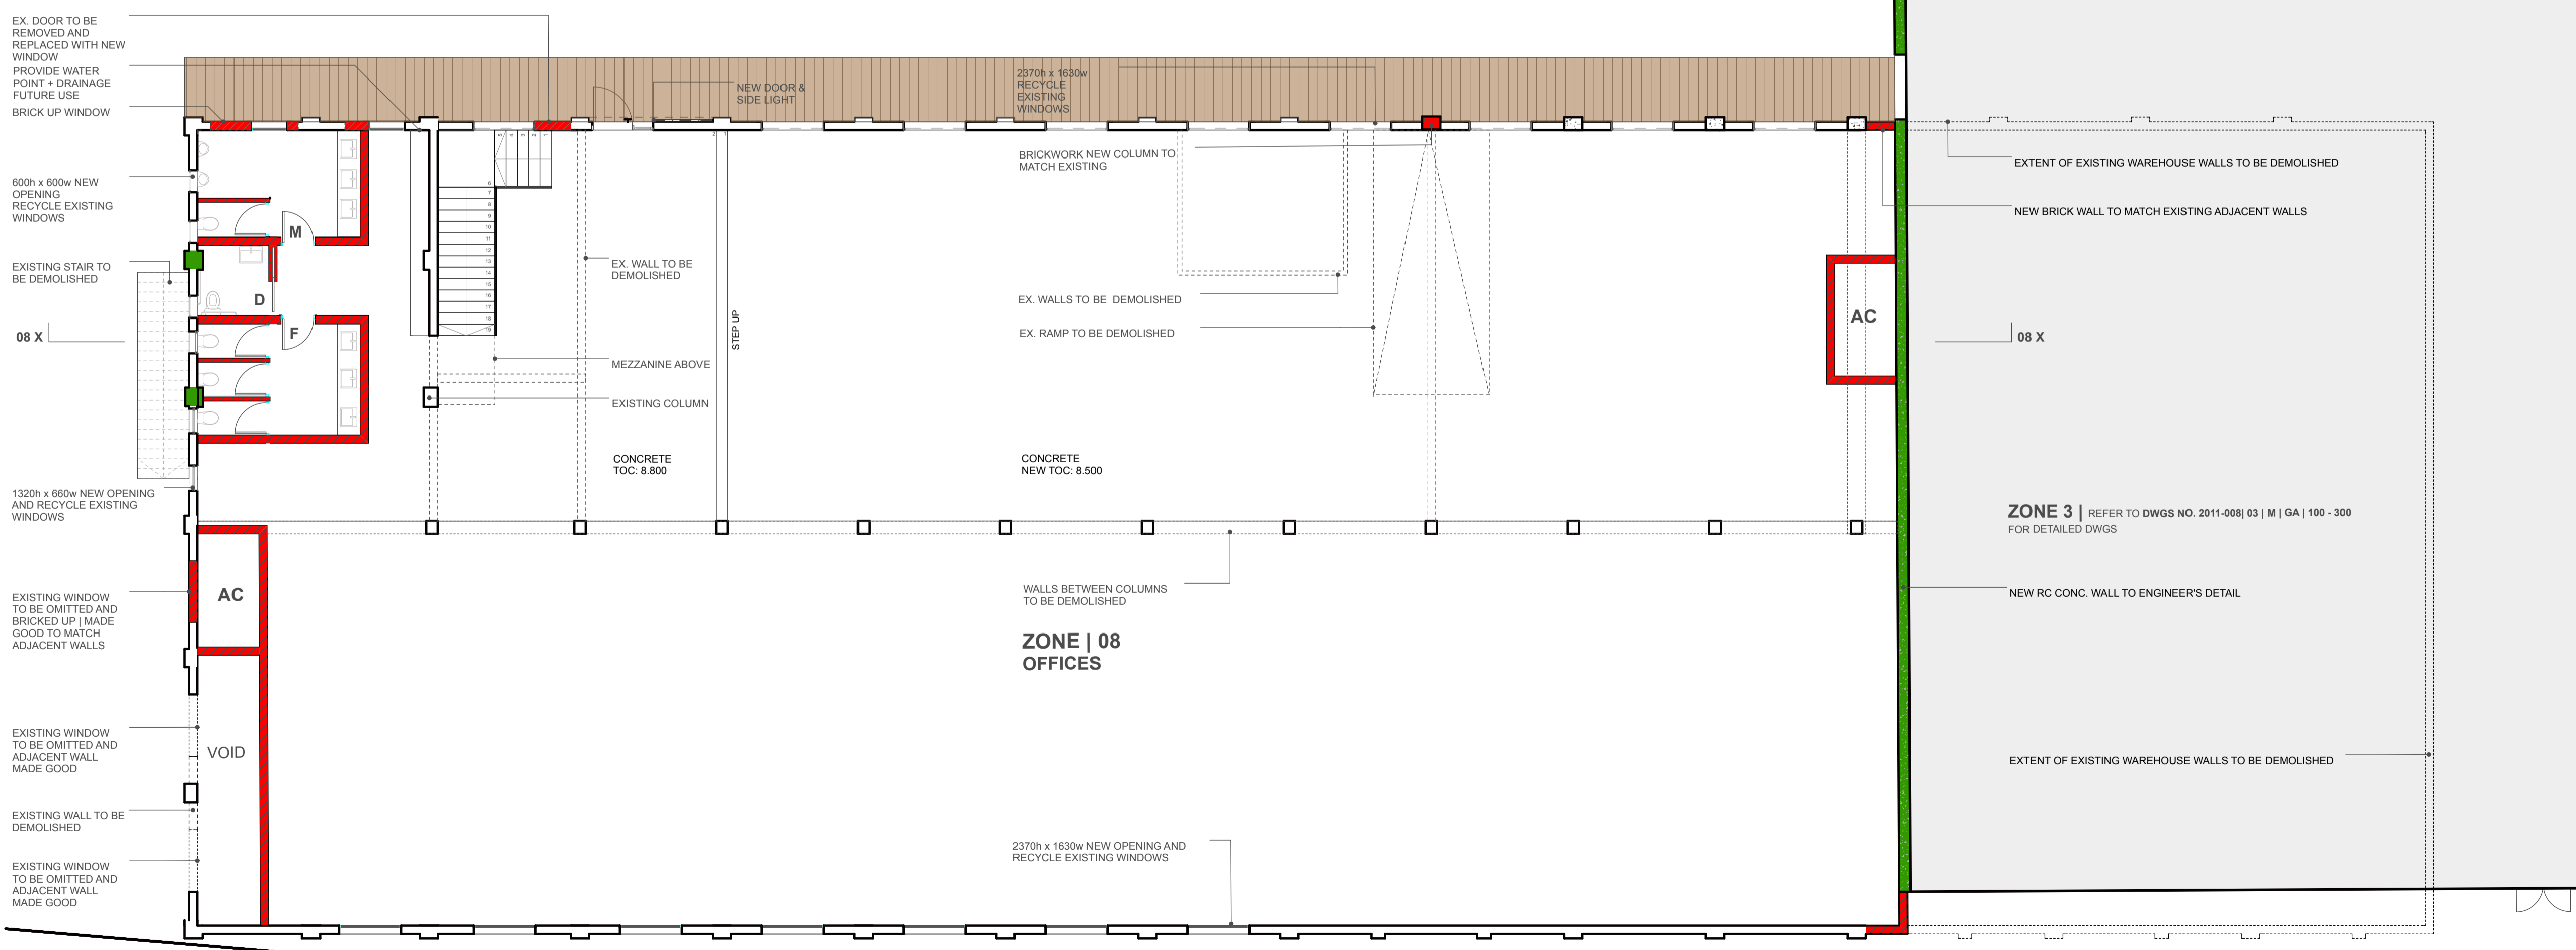

PLAN | GROUND FLOOR
SCALE 1:100

ALL DIMENSIONS TO BE CHECKED ON SITE BY THE CONTRACTOR PRIOR TO CONSTRUCTION. ANY DISCREPANCIES ARE TO BE REPORTED TO THE ARCHITECT PRIOR TO CONSTRUCTION. THESE DRAWINGS ARE NOT TO BE SCALED. ONLY THE DIMENSIONS ARE TO BE FOLLOWED.

REV	DESCRIPTION	DATE

NOTE : PREVIOUSLY ISSUED AS COURTYARD DWG NO. 03 | M | GA | 100


COLOUR KEY

- EXISTING
- DEMOLITION
- NEW MASONRY
- NEW PAINT AND PLASTER
- NEW CONCRETE
- NEW TIMBER
- NEW STEEL / IRON
- NEW GLAZING
- NEW GLAZING (REFURBISHED OLD)

AMAFA SUBMISSION | DEVIATIONS

OWNER : JT ROSS PROPERTIES PTY LTD


LMP | key plan

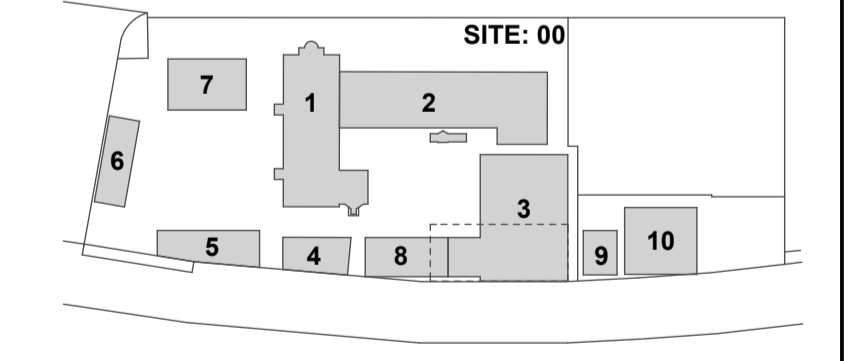

LION MATCH PARK | ZONE 08
 PROPOSED NEW PARKADE + OFFICE BUILDING
 FOR : JT ROSS PROPERTIES PTY LTD
 ON ERF 2052, 892 UMGENI ROAD, DURBAN

AMAFA SUBMISSION
GROUND & FIRST FLOOR PLANS

PROJ NO.	ZONE	STAGE	SERIES	TYPE	REV
2011-008	08	M	GA	100	00

DATE: 2014.02.07
 DRAWN: MLB

dean jay architects

+27 31 303 1214 | 1
 +27 31 312 0901 | 1
 studio@deanjayarchitects.com | 1
 www.deanjayarchitects.com
 Unit 7 892 Umgeni Road Durban 4000
 CK 1997 / 059144 / 23