


LAYOUT 1 : 200


BOUNDARY FENCE

BOUNDARY FENCE

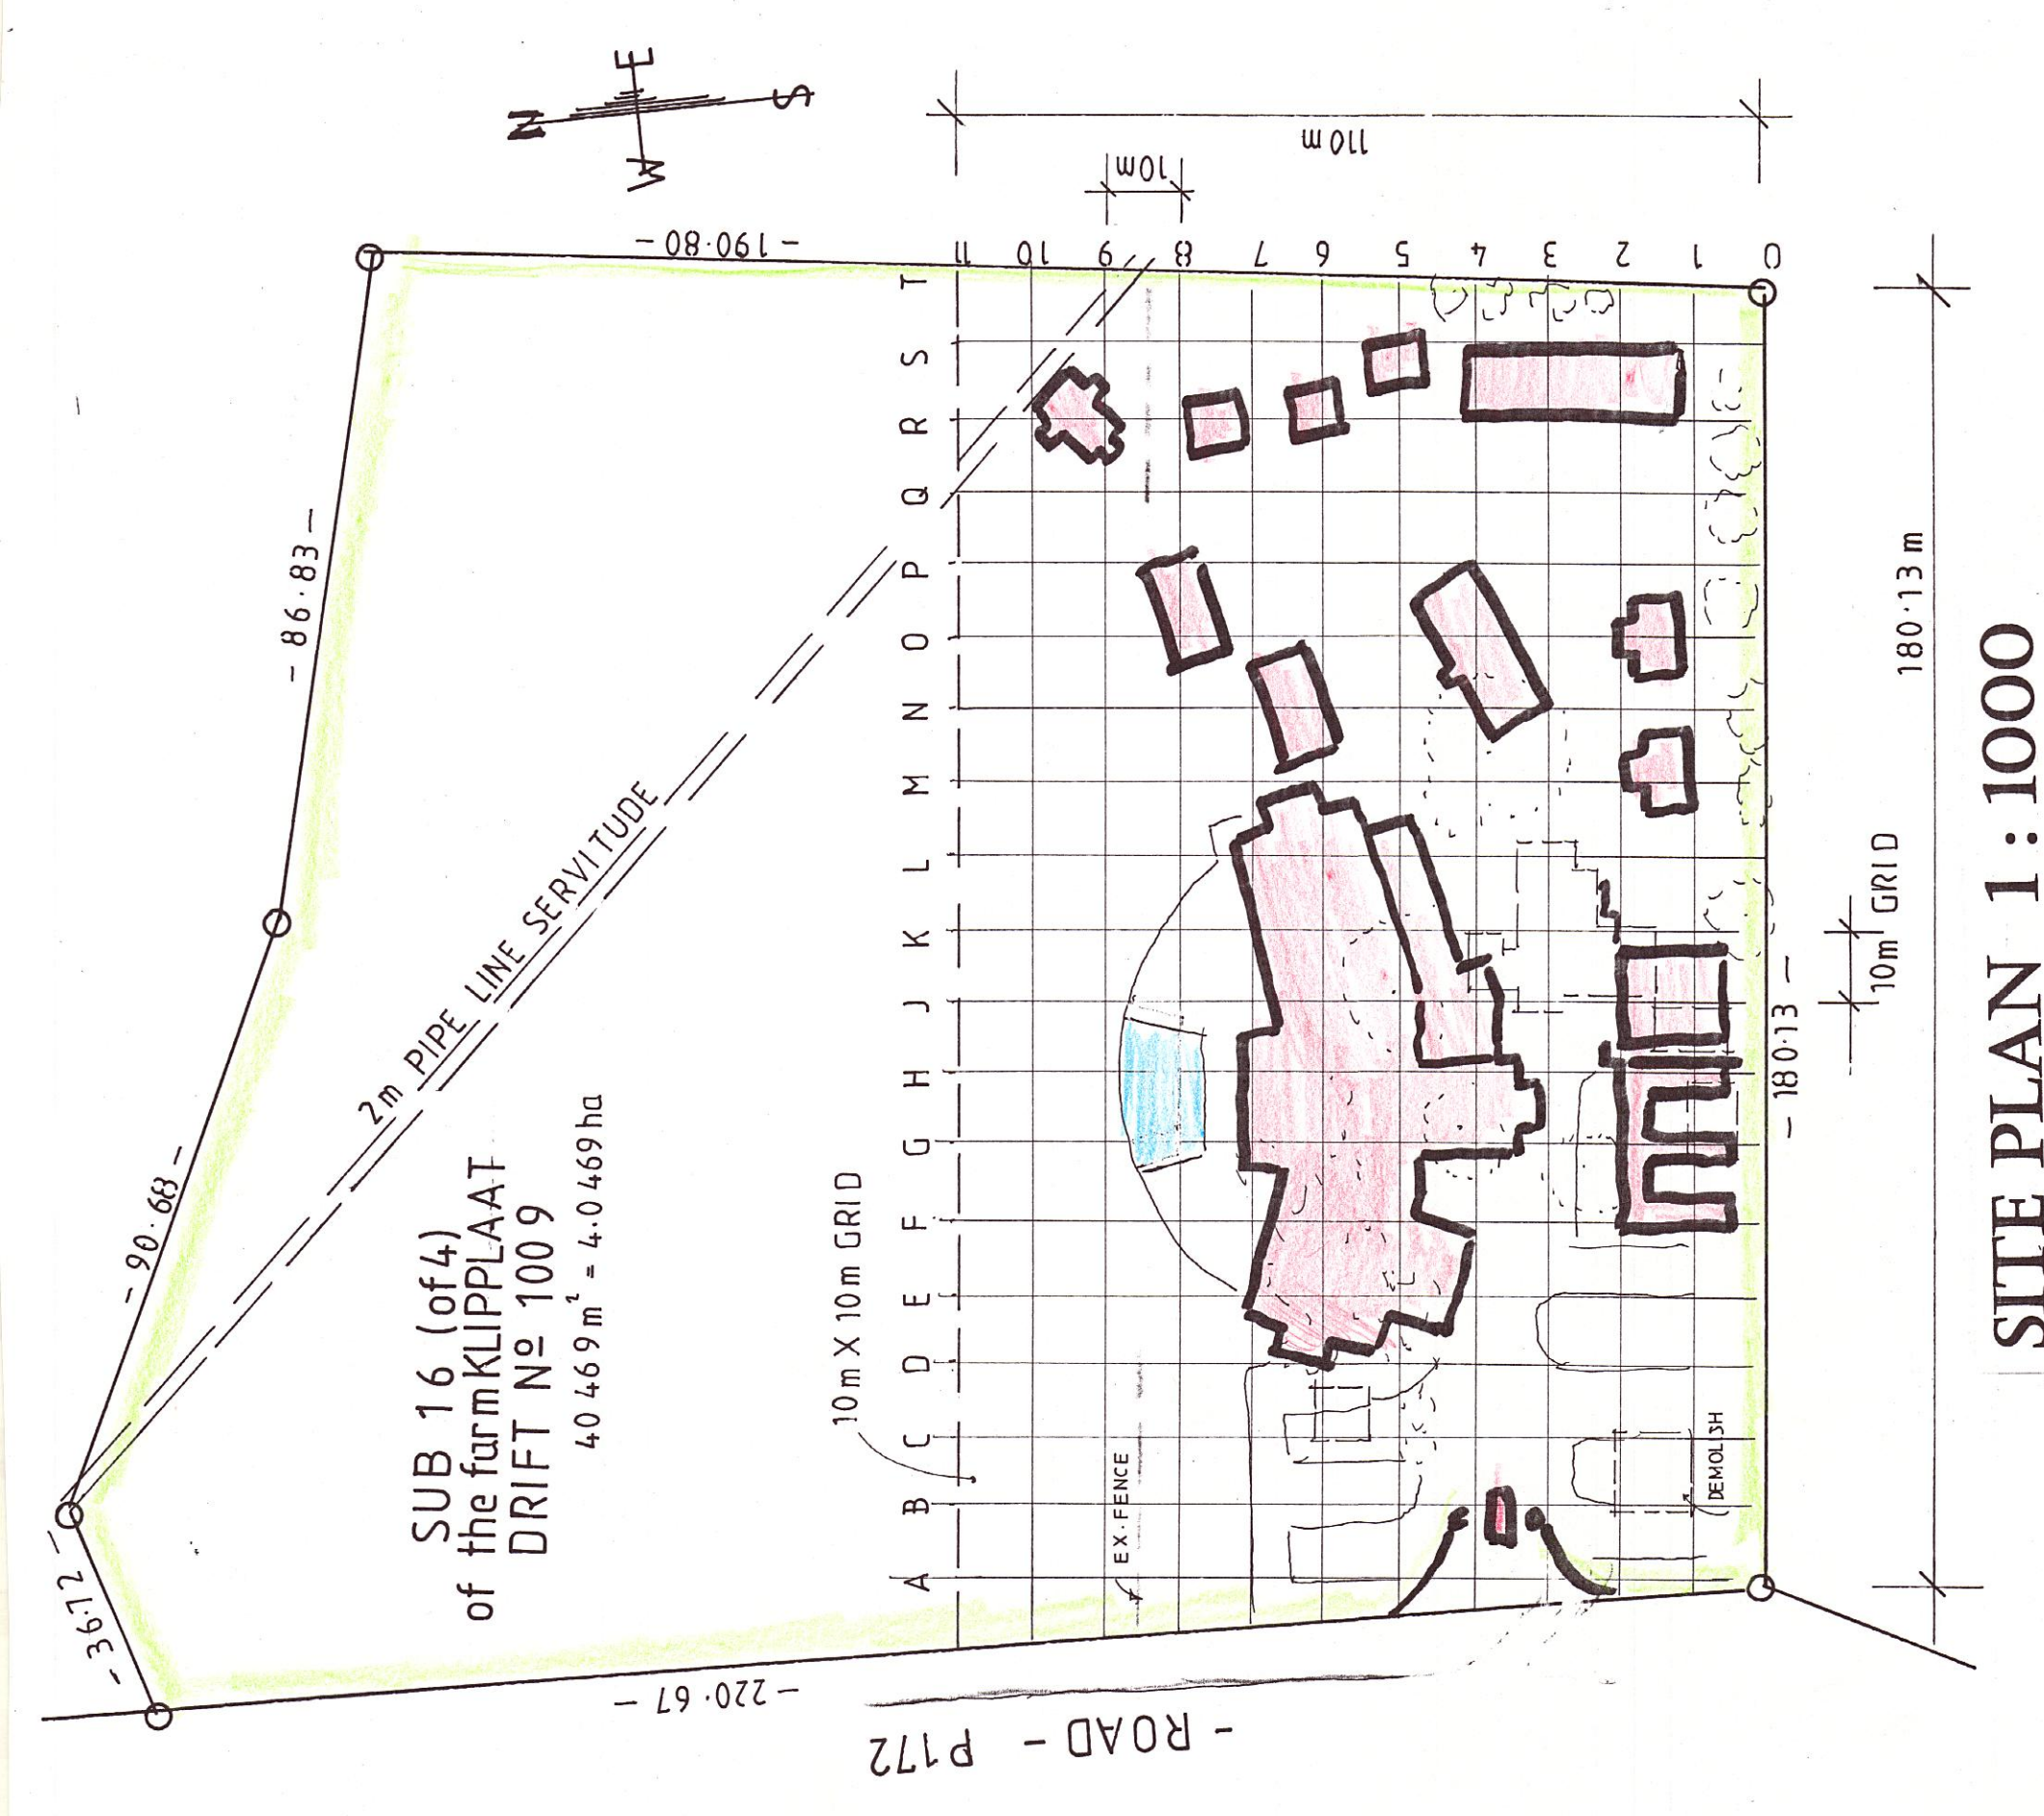

SITE PLAN 1 : 1000

ROOFED AREAS.....	m ²	21
GATE HOUSE.....	2063	
MAIN BUILDING.....	455	
STAFF ACC. GARAGE.....	210	
MAN. RES+SNR STAFF ACC.....	215	
GYM +SPA.....	156	
CHAPEL.....	300	
ACC.UNITS(NORTH FACING).....	204	
FAM.UNITS(EAST FACING).....	600	
DOUBLE STOREY ACC. UNITS (EAST FACING).....	4224	
TOTAL(INCL.VERANDAH).....		

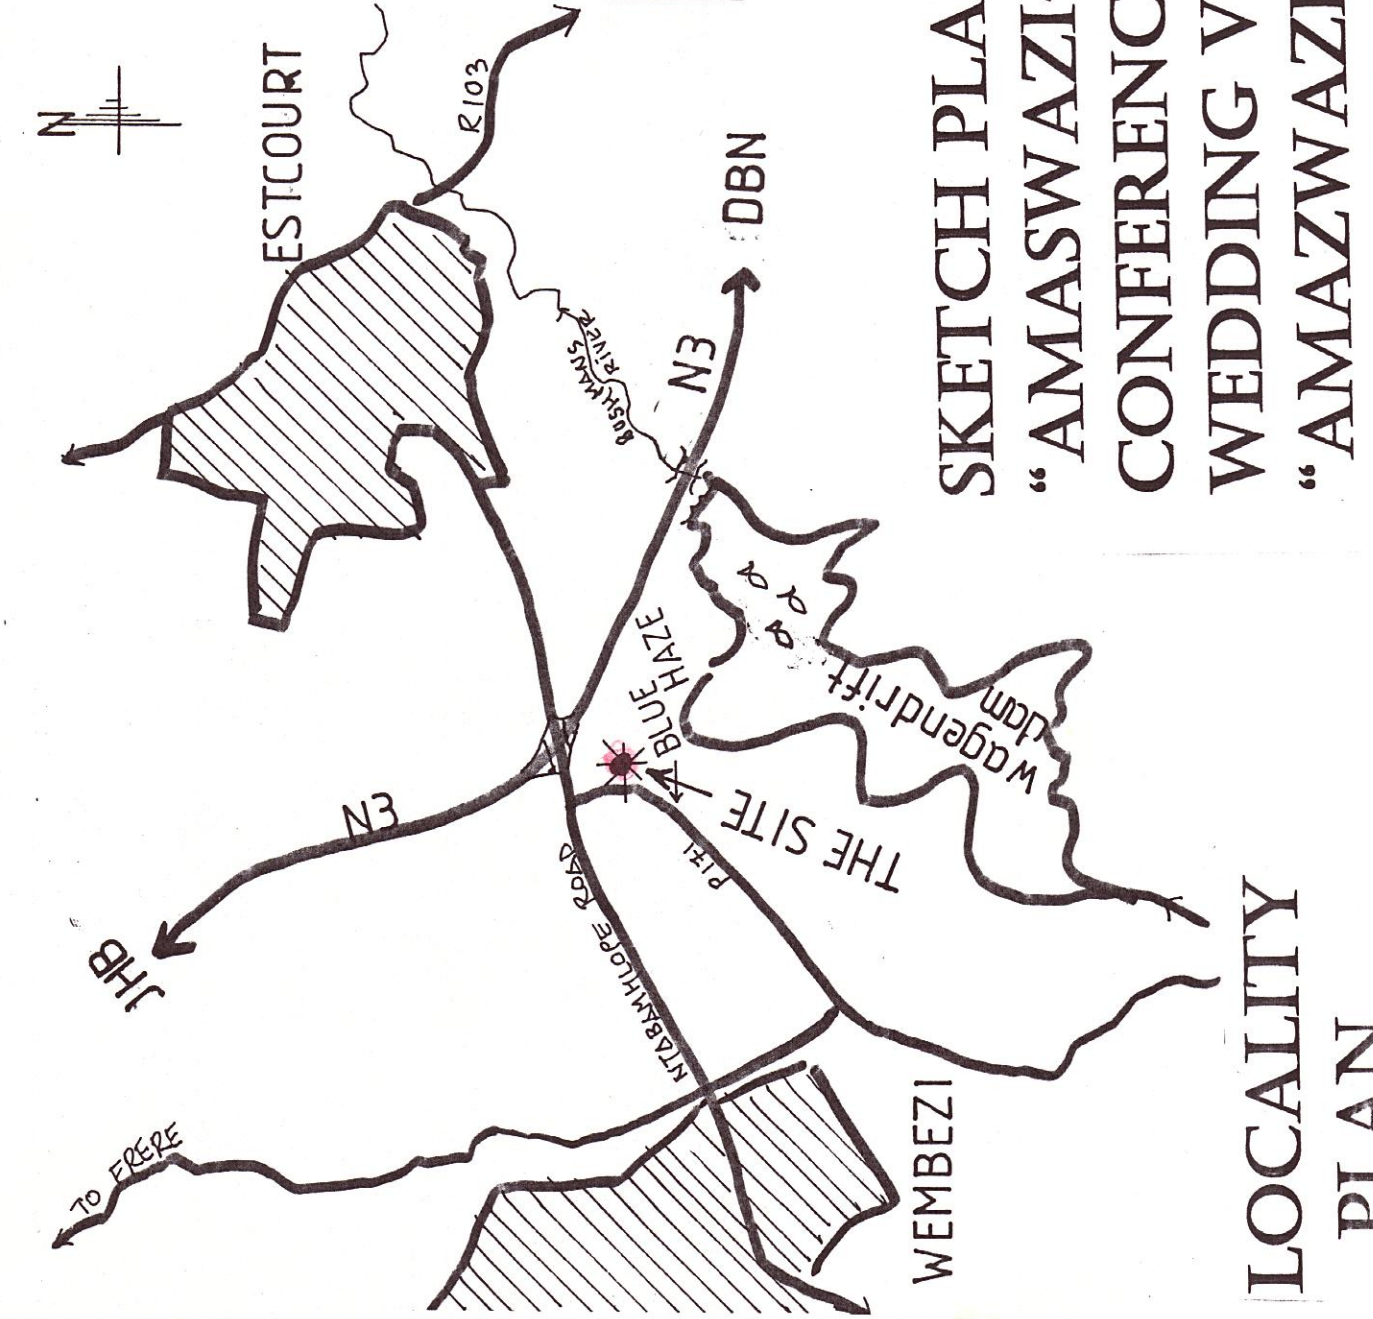

LOCALITY PLAN

SKETCH PLAN OF PROPOSED
 "AMASWAZI-LODGE"
 CONFERENCE CENTRE AND
 WEDDING VENUE FOR
 "AMAZWAZI TRUST"
 (MR.C.SHABALALA) ON SUB 16
 (OF 4) OF THE FARM
 KLIPPLAAT DRIFT N° 1009
 ESTCOURT/UMTSHEZI K.Z.N.

mantred werschlein
 professional architect

SOBATA ARCHITECTS
 75 Harding Street, P.O. Box 759, Nedbank Building, Estcourt, KZN.
 Tel/Fax 035 352 3820. Cell 083 759 8666 P.O. Box 414, Estcourt, 3190
 e-mail: mantred@werschlein.co.za

DRAWN : MW SCALE : AS SHOWN DATE : 14 MAY 2016