
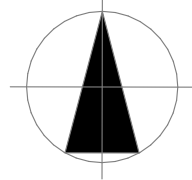
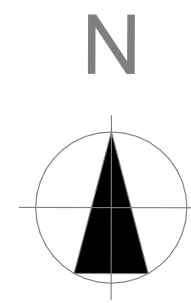


N

 SITE PLAN
 SCALE 1:200

This drawing is copyright and the property of STUDIO 3B. Drawings are to be used for information purposes only, and therefore must not be retained, copied or used without authority

93 MANOR VIEW ROAD

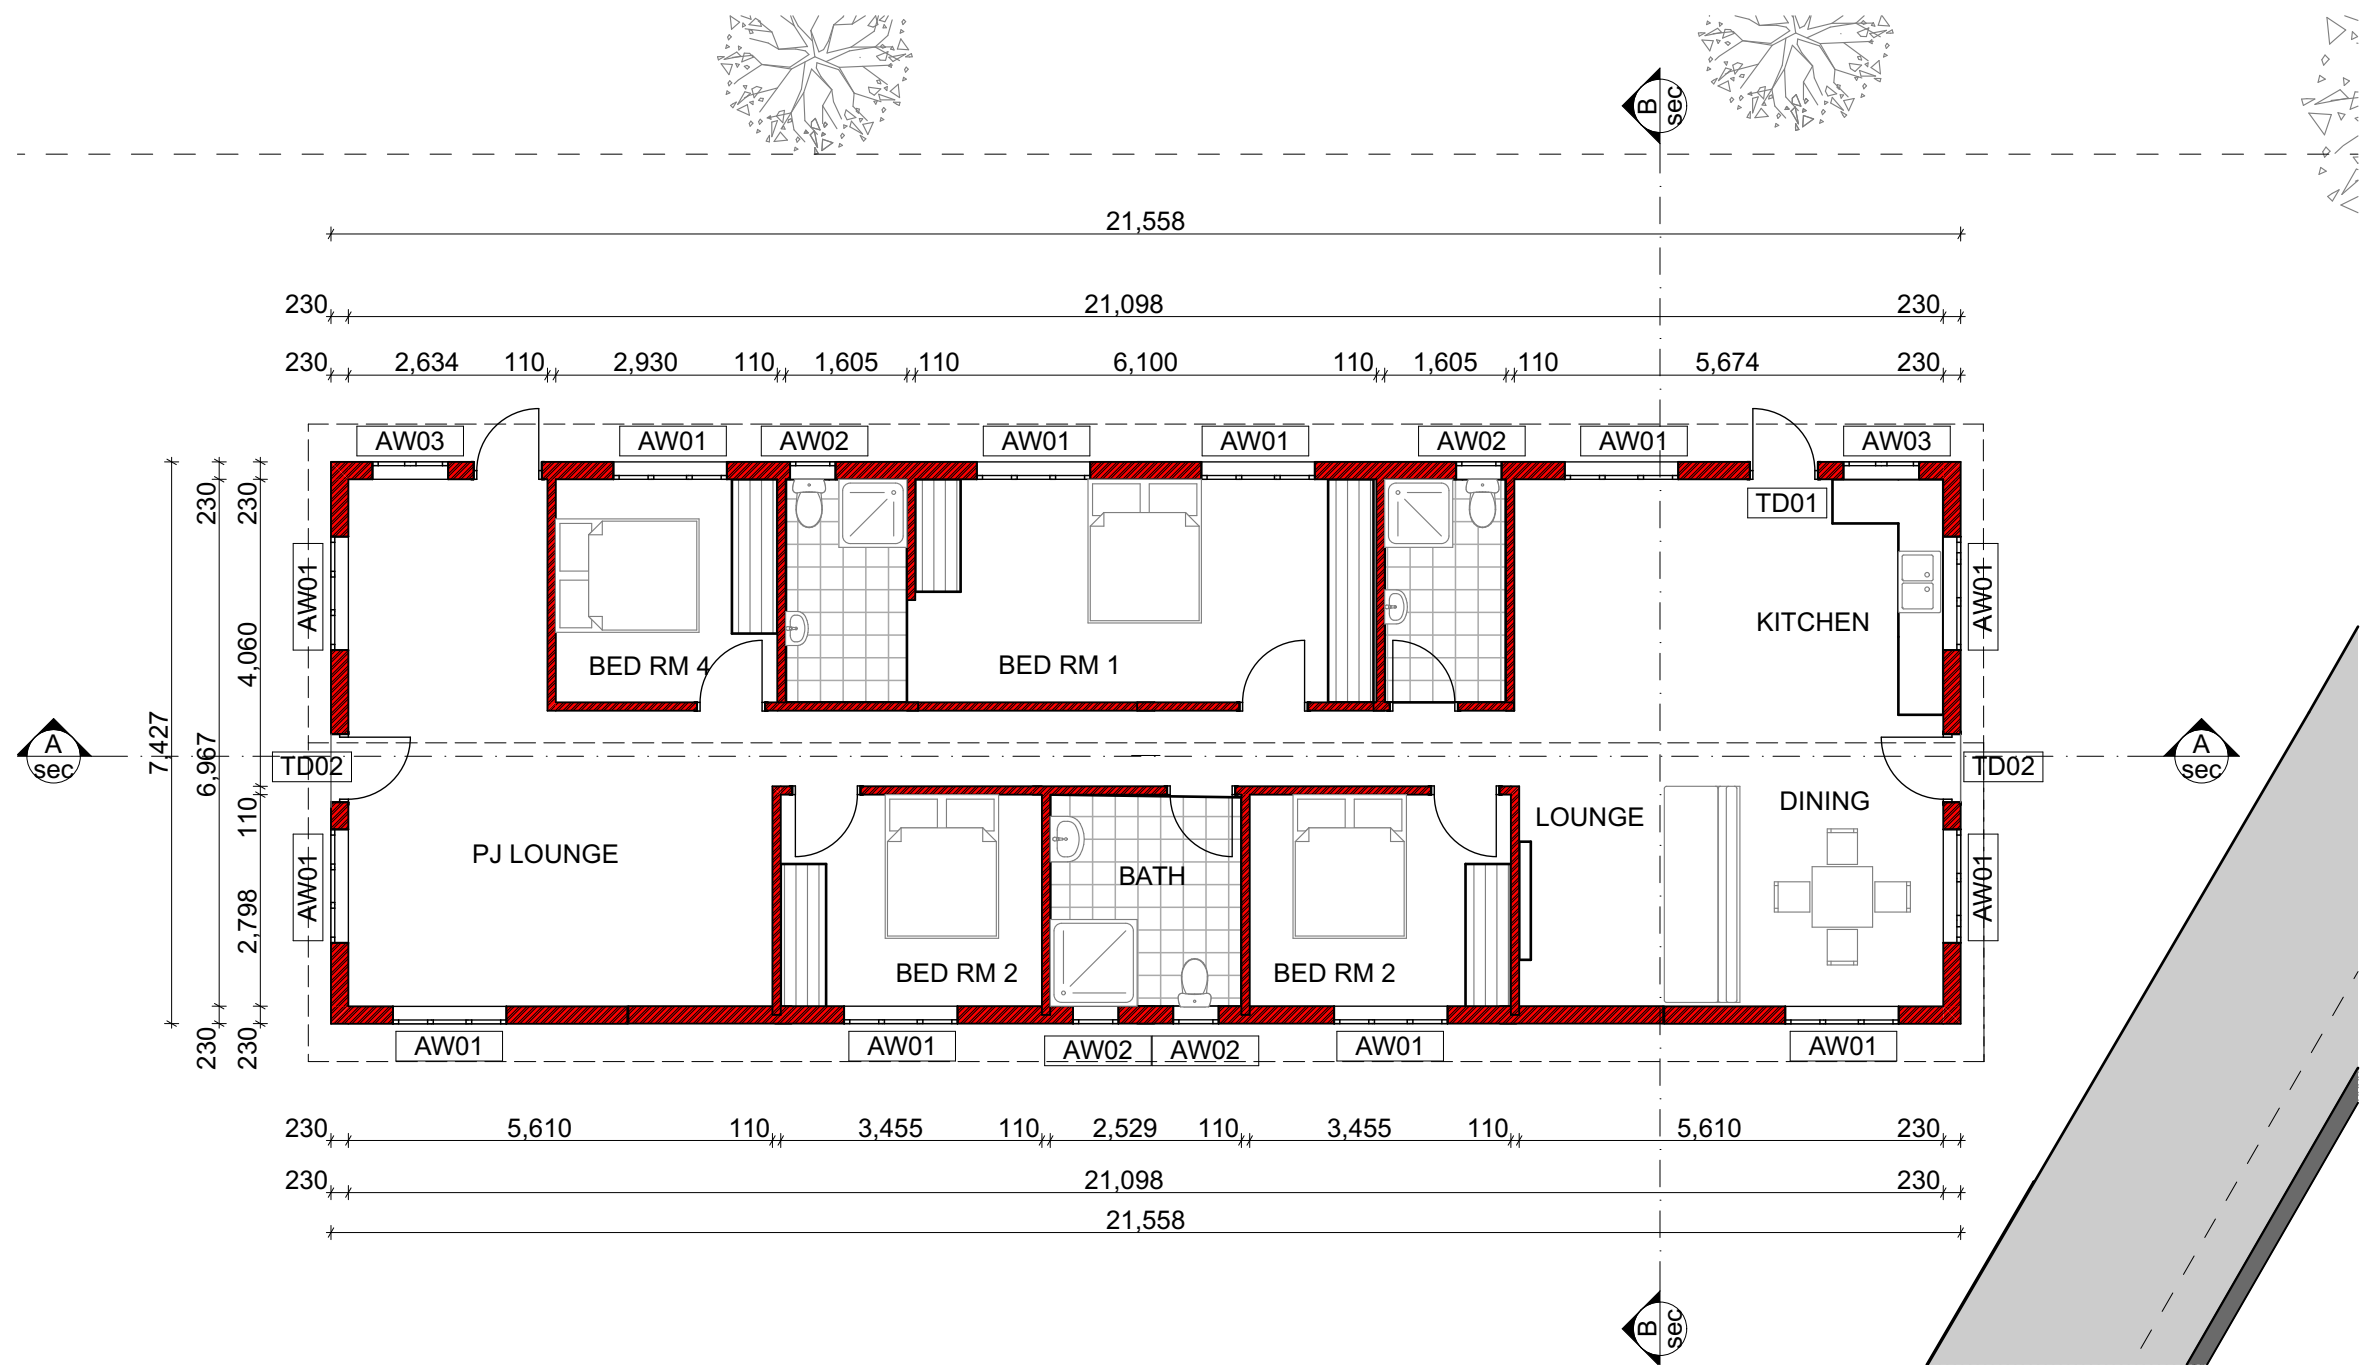




FLOOR PLAN OF ATTACHED UNIT
SCALE 1:200


This drawing is copyright and the property of STUDIO 3B. Drawings are to be used for information purposes only, and therefore must not be retained, copied or used without authority

93 MANOR VIEW ROAD



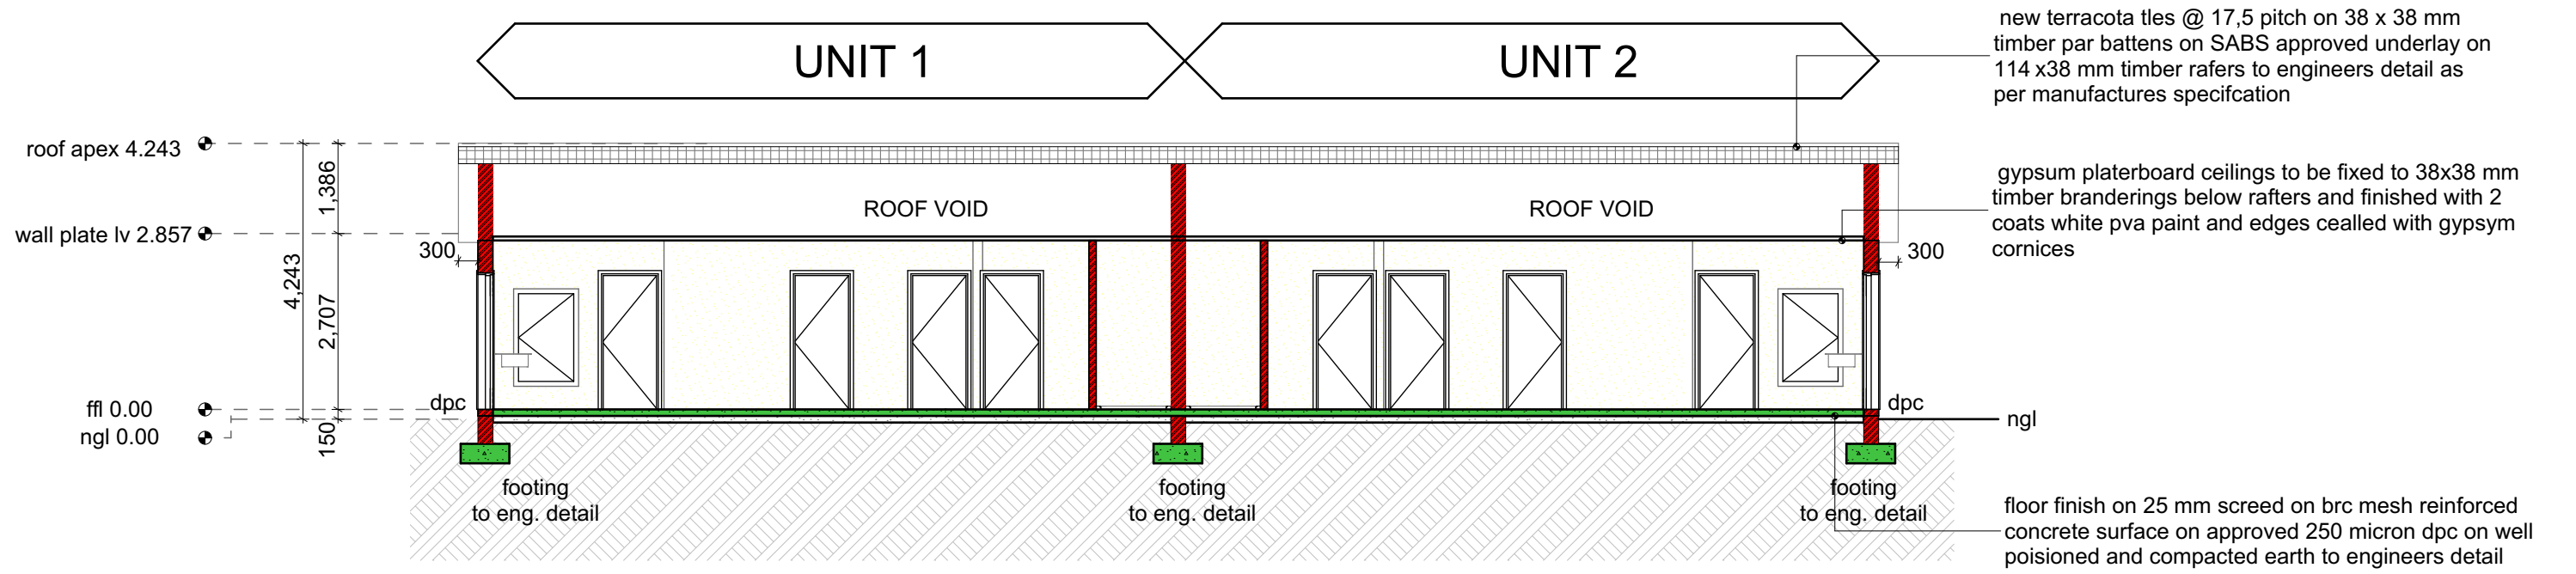

section A-A
SCALE 1:100


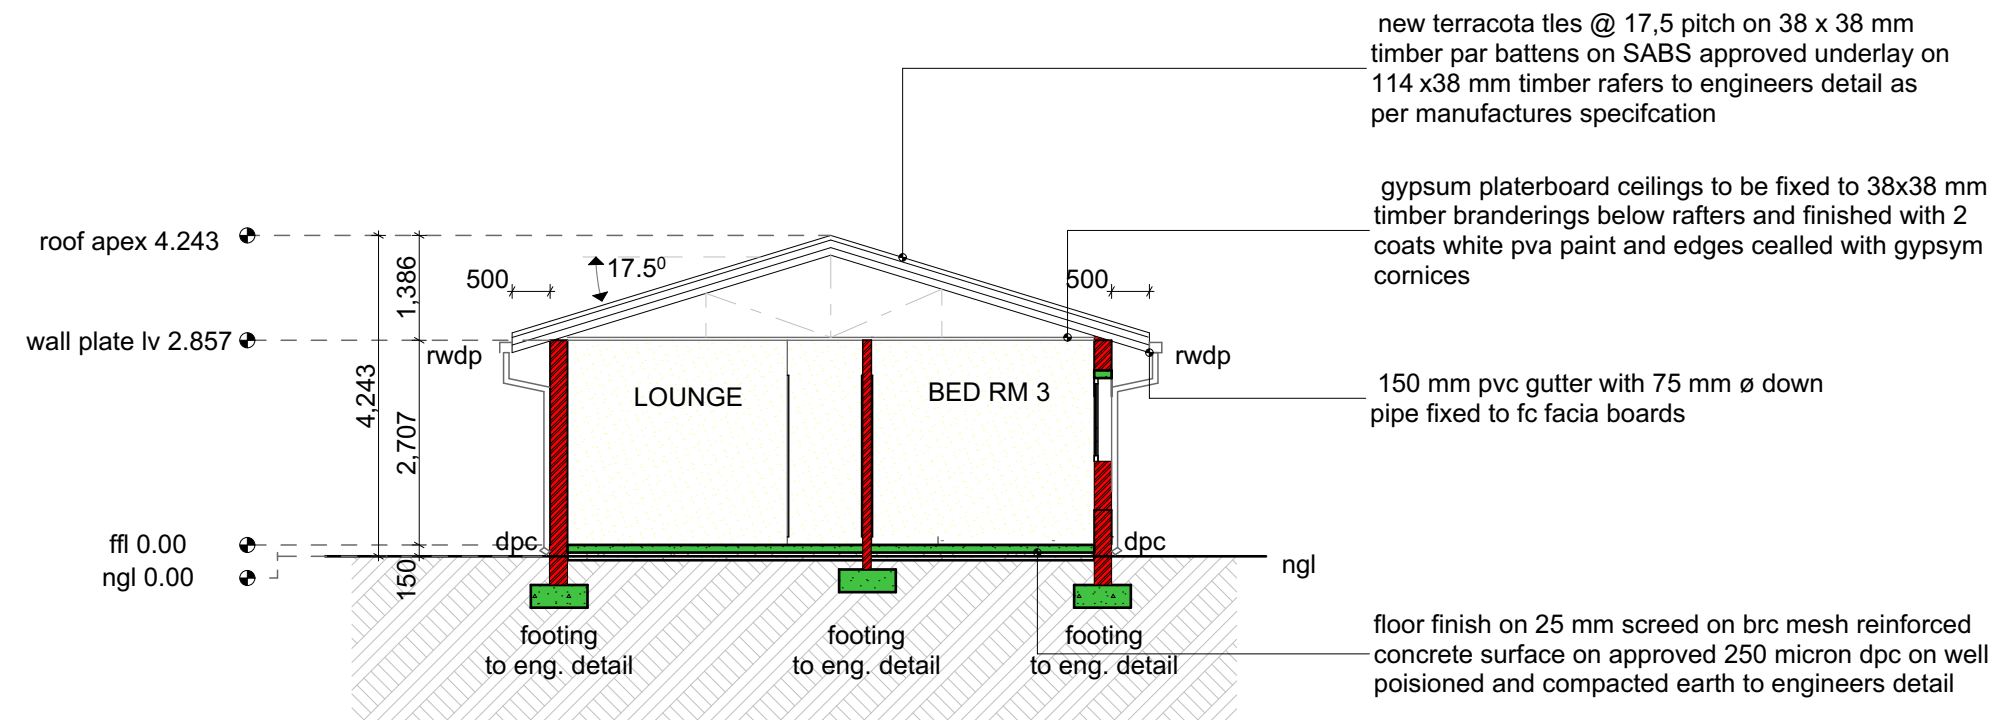


section B-B
SCALE 1:100

This drawing is copyright and the property of STUDIO 3B. Drawings are to be used for information purposes only, and therefore must not be retained, copied or used without authority

93 MANOR VIEW ROAD




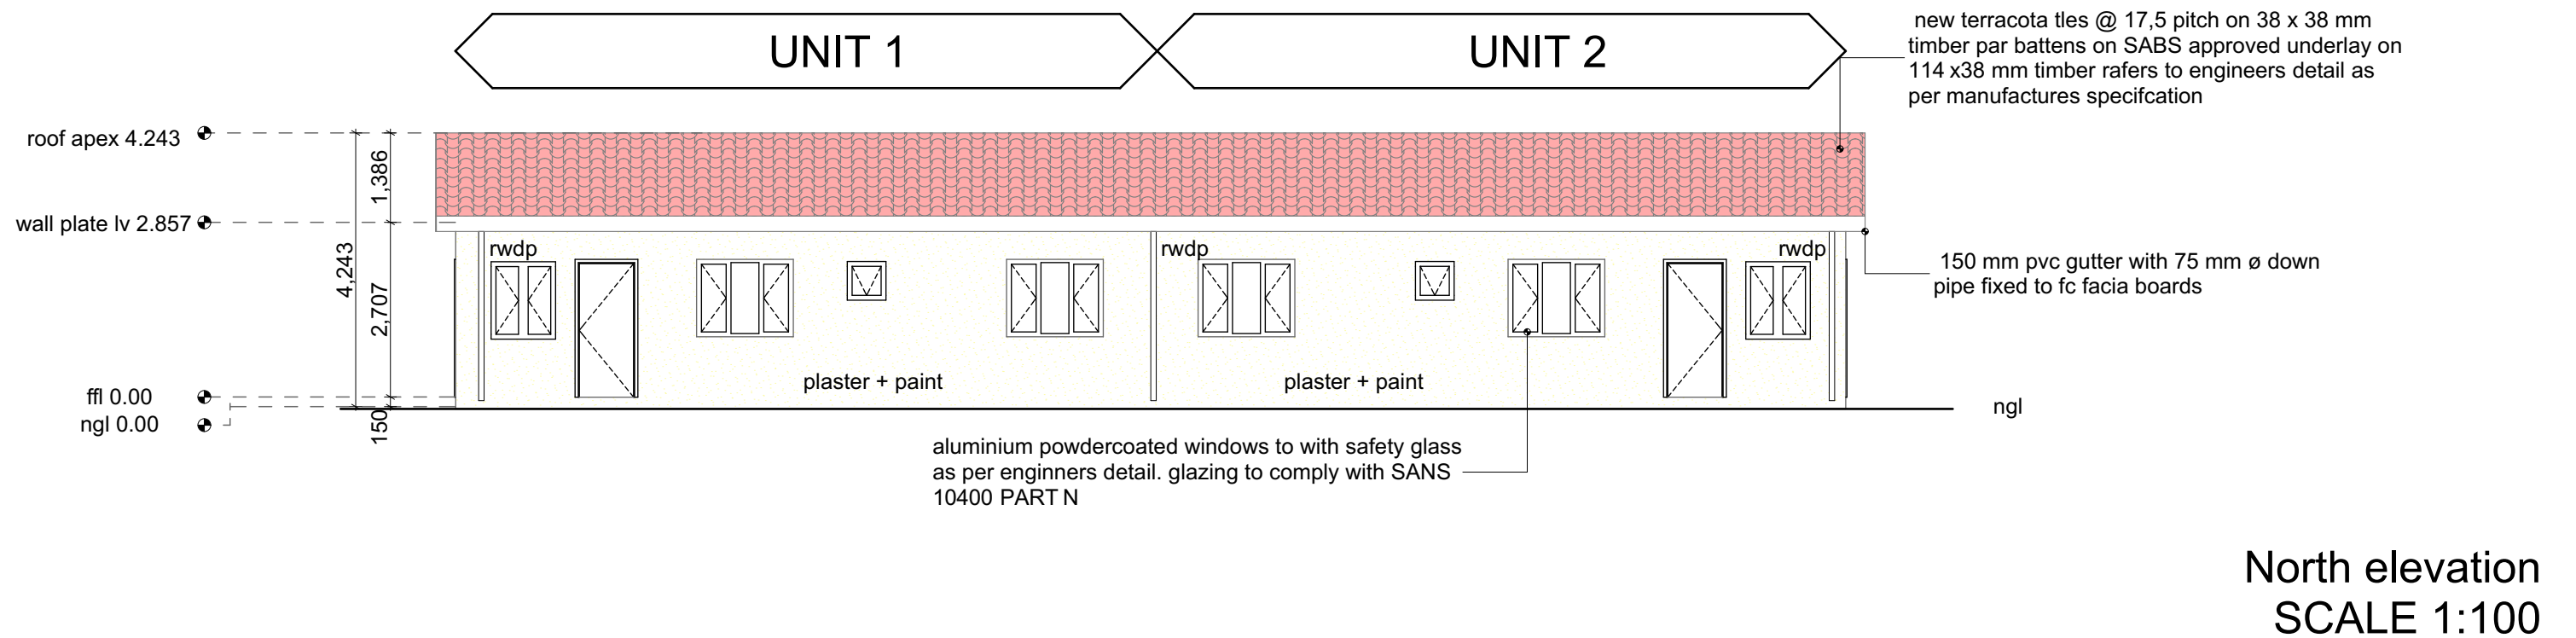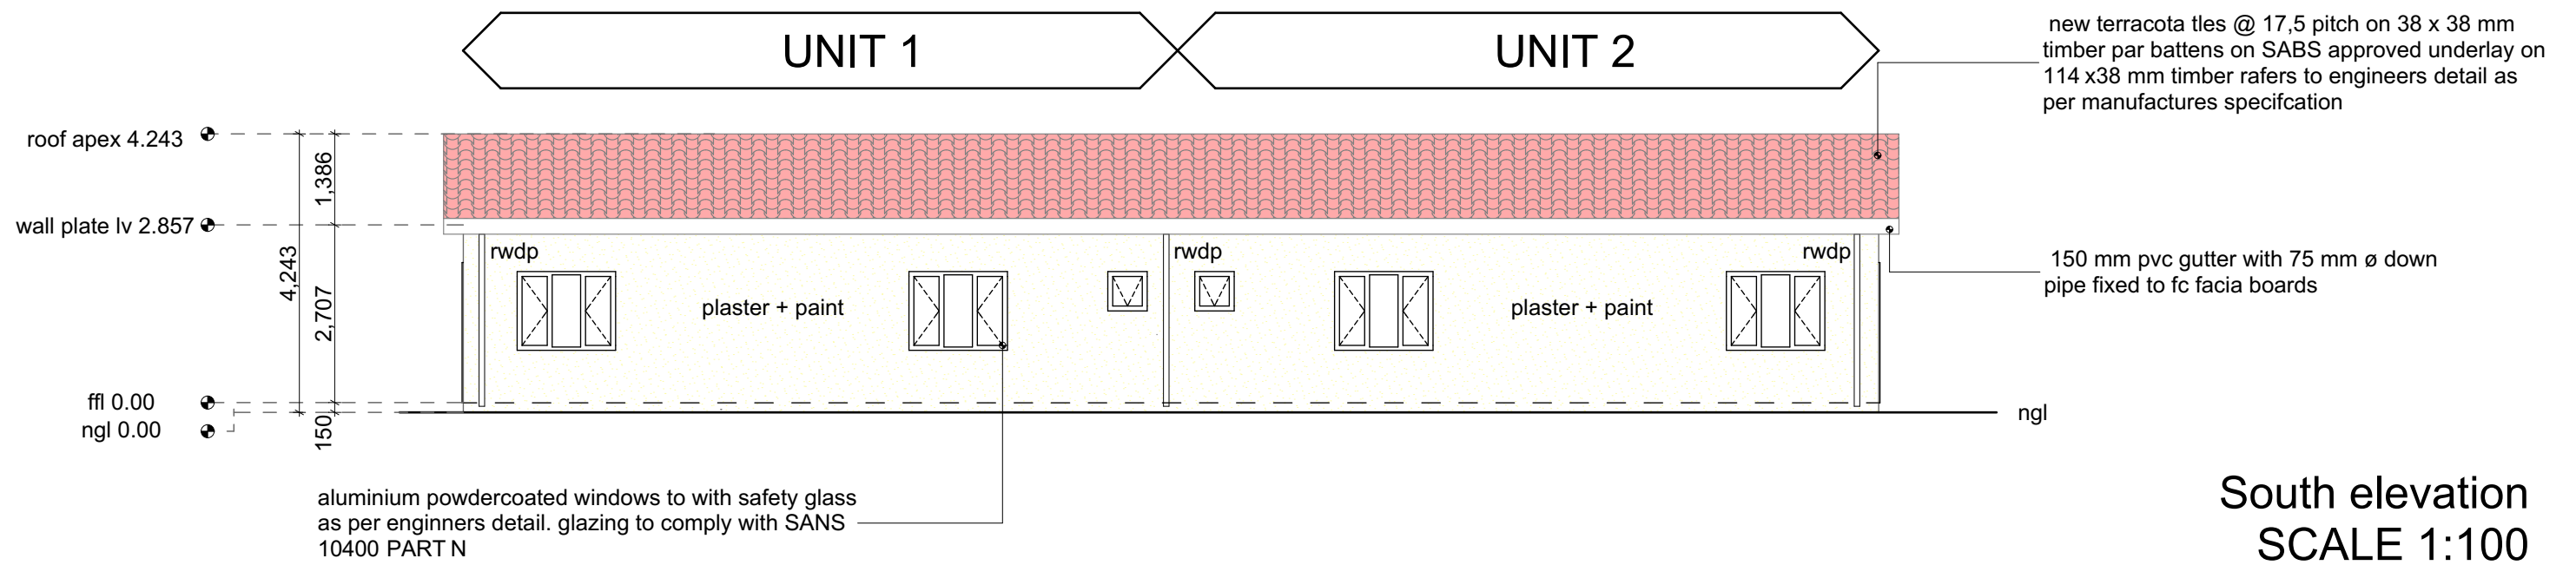


This drawing is copyright and the property of STUDIO 3B. Drawings are to be used for information purposes only, and therefore must not be retained, copied or used without authority

93 MANOR VIEW ROAD

STUDIO 3B

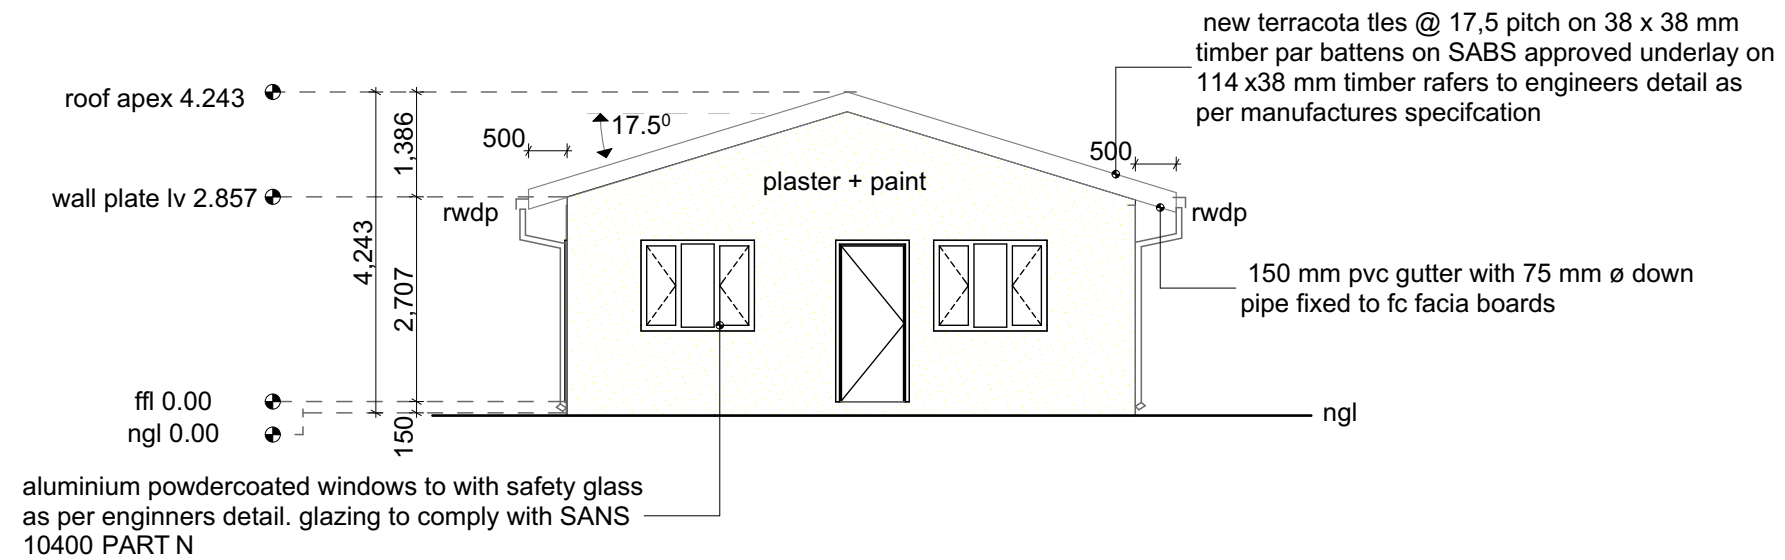

East elevation
SCALE 1:100

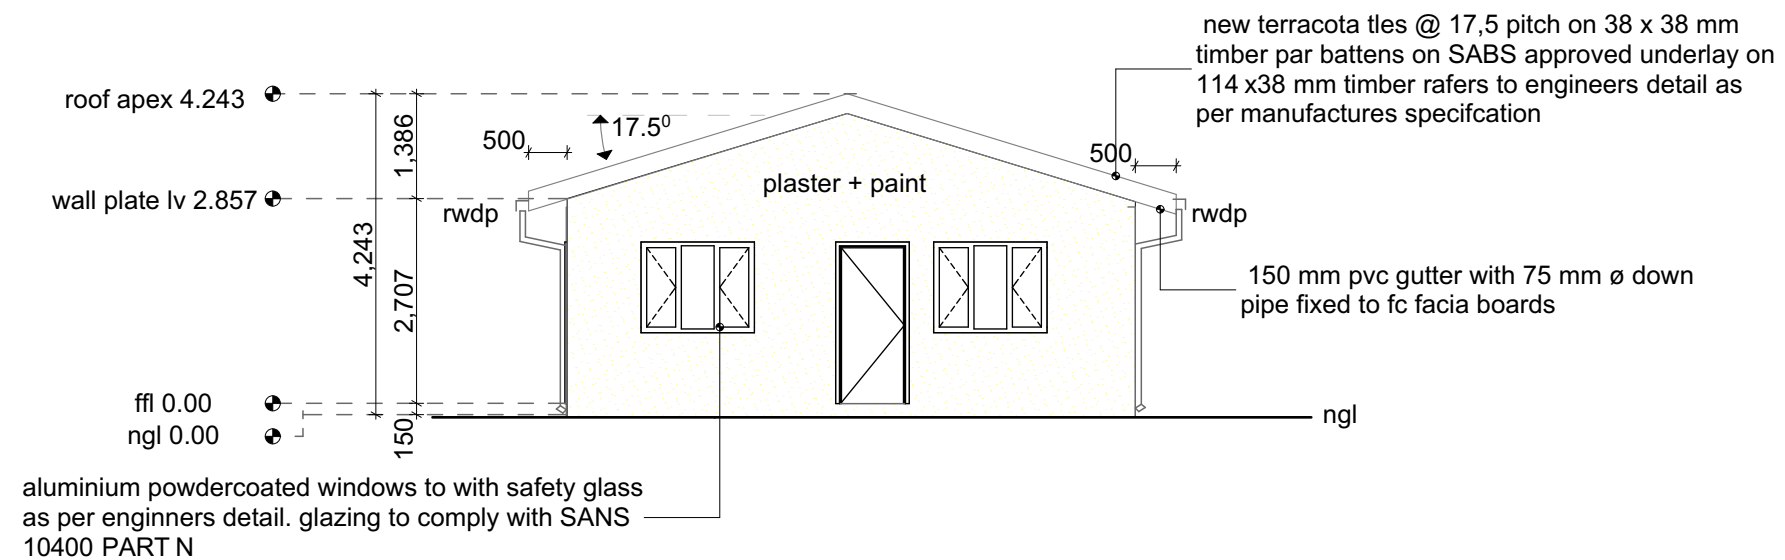

West elevation
SCALE 1:100

This drawing is copyright and the property of STUDIO 3B. Drawings are to be used for information purposes only, and therefore must not be retained, copied or used without authority

93 MANOR VIEW ROAD

STUDIO 3B