

GOOGLE EARTH IMAGE



1. EXISTING SECURITY OFFICE




2. EXISTING STATION BUILDING - INTERNAL





3. EXISTING PUBLIC ABLUTIONS (UNLAWFUL)



4. EXISTING PUBLIC ENTRANCE

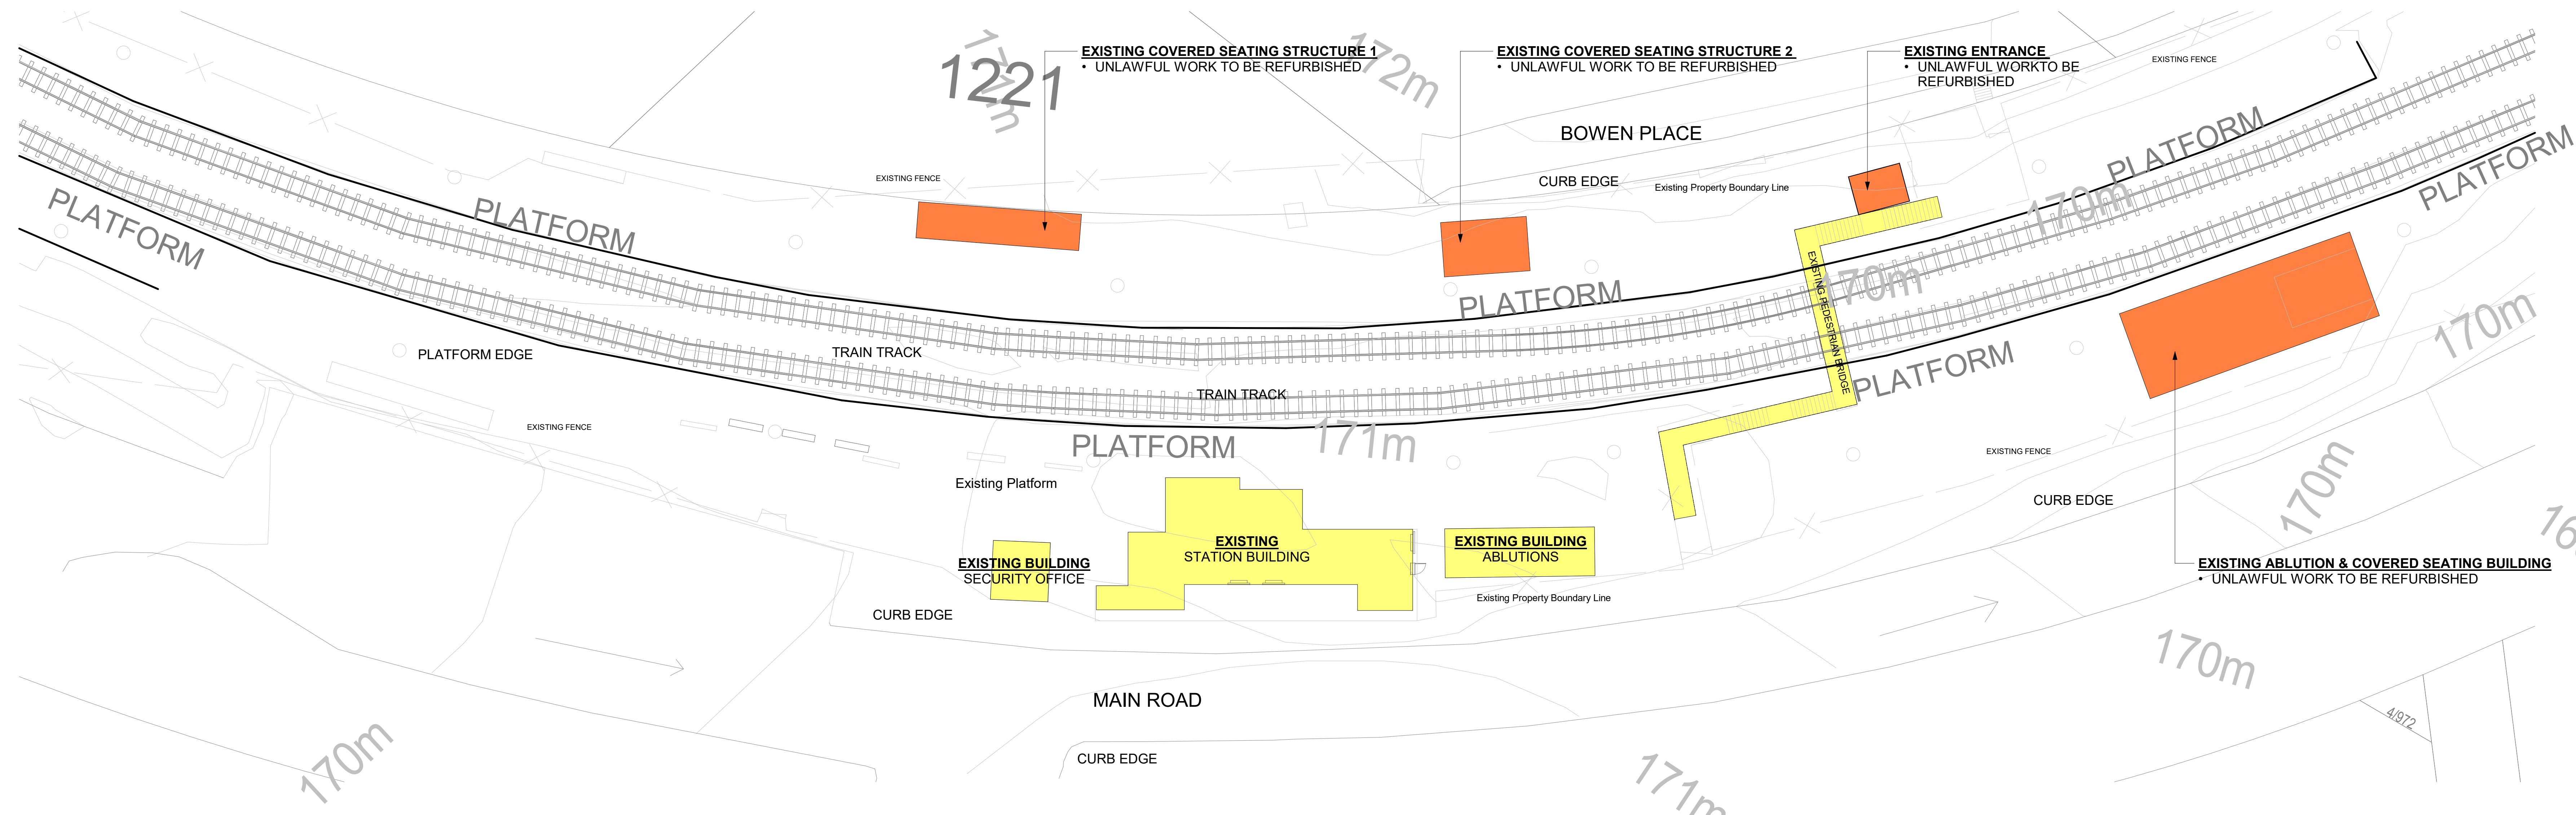

1 GA-OVERALL SITE PLAN_MALVERN STATION
1:200

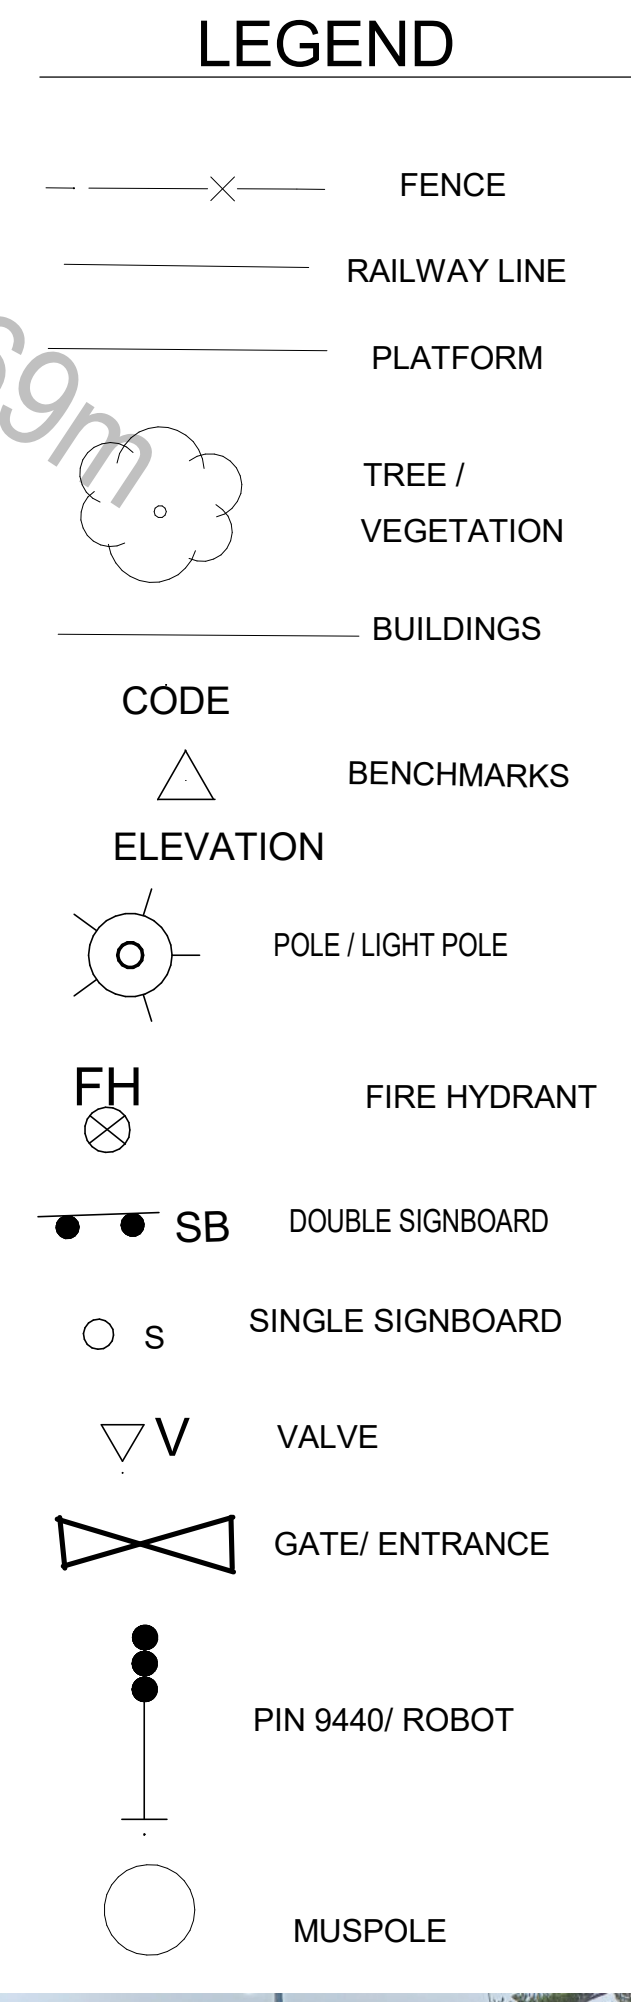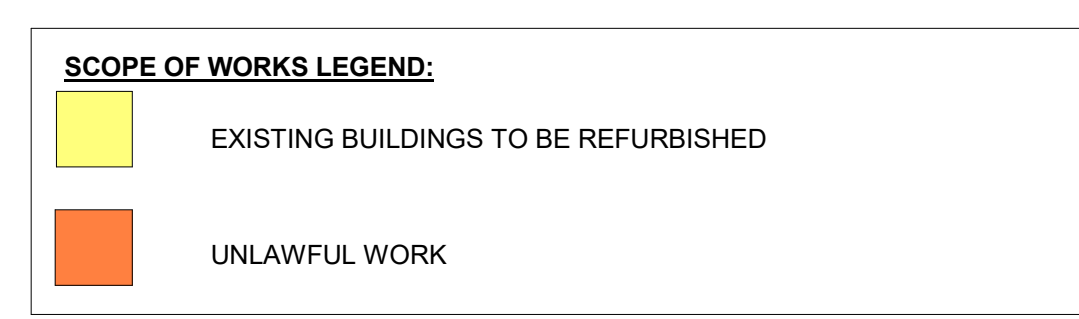

AK Lead
 EMPLOYER: Amanda Kate Lead on behalf of Owner (P.O.A)
 FOR AND ON BEHALF OF: PRASA CRES KZN
 ARCHITECT: RUBEN REDDY
 FOR AND ON BEHALF OF: RUBEN REDDY ARCHITECTS (PTY) LTD
 ARCH SACAP No. 4659
 ENGINEER: *Rubem*

FOR APPROVAL

ruben reddy architects
 021 450 1234 | Cape Town | Johannesburg | Durban
 #RRAArchitects | www.rubenreddy.co.za

MALVERN STATION
 MAIN RD, MALVERN,
 QUEENSBURGH, 4055

GA_SITE PLAN

TIME STAMP: 2023/10/25 09:20:16 As indicated @ A0

| INFORMATION | LA SUBMISSION | TENDER | CONSTRUCTION |
|-------------------------------------|---------------|--------|--------------|
| PROJECT NUMBER | ZONE | STAGE | ISSUE DATE |
| 2023_F471 | G00 | DD | 2023.10.24 |
| DRAWING NUMBER | | | REVISION |
| 2023_F471-RRR-G00-XX-DR-A-12.00.000 | | | A |



5. EXISTING STATION BUILDING - EXTERNAL



6. EXISTING PUBLIC ABLUTION BUILDING



7. EXISTING PUBLIC ABLUTION & COVERED SEATING AREA (UNLAWFUL WORK)



8. EXISTING PUBLIC PEDESTRIAN BRIDGE

