
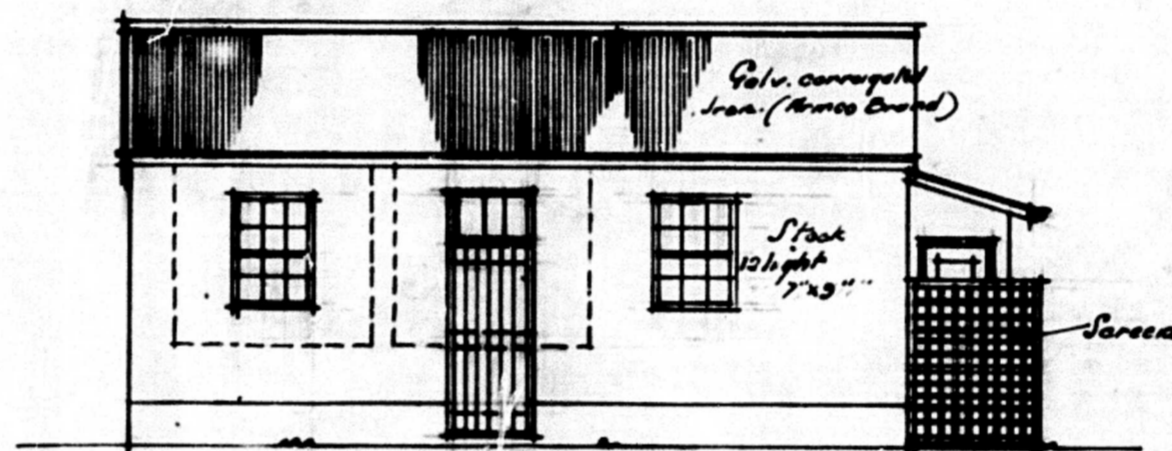


Site Plan and Outbuildings  
Prospect Road  
for  
A. Loudon Esq


Drawing No. 2.

Scale  $\frac{1}{8}$  inch = 1 foot.


Site Plan of Lot 11 of Lots 3a & 4a  
Block Umbilo.  
Scale 20 Feet = 1 inch.

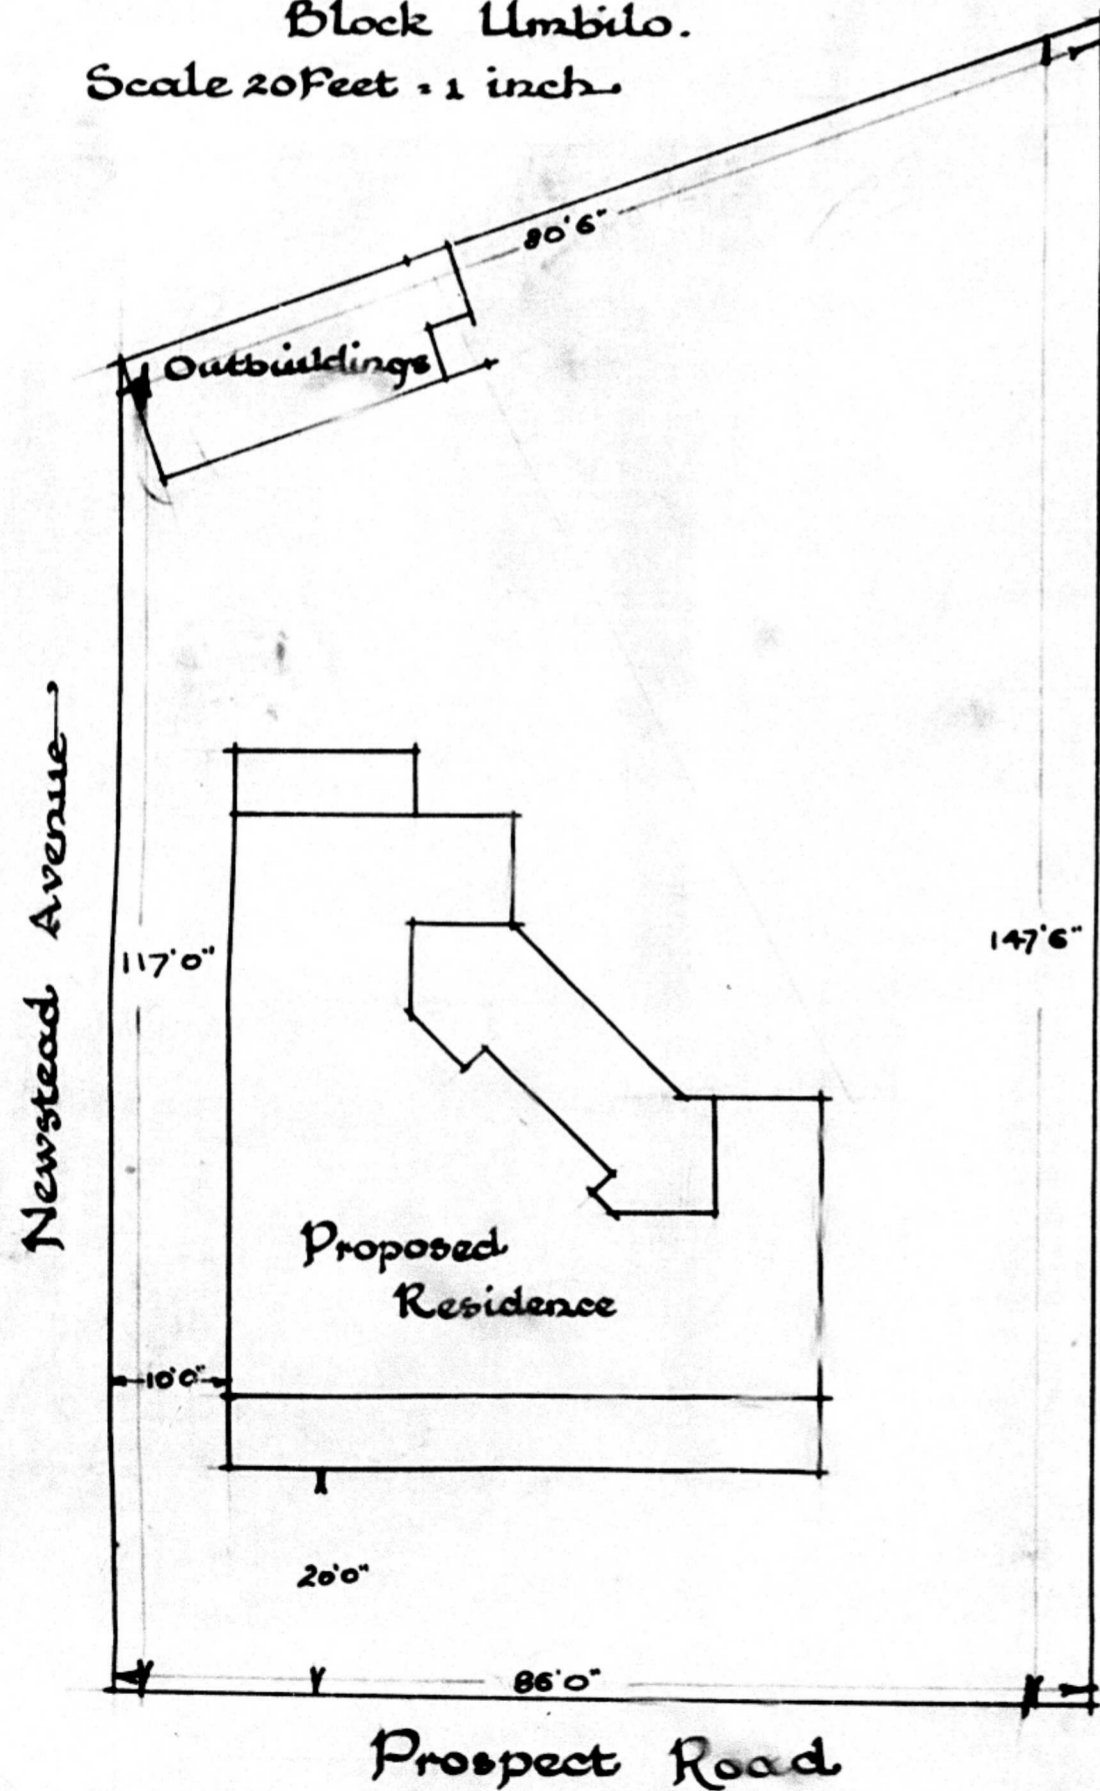


Elevation

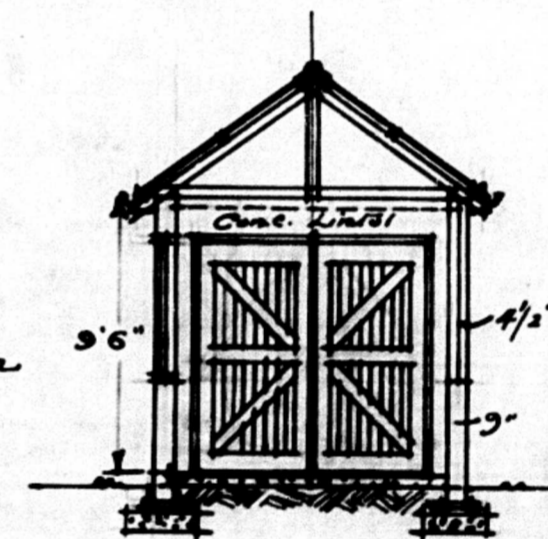

Section

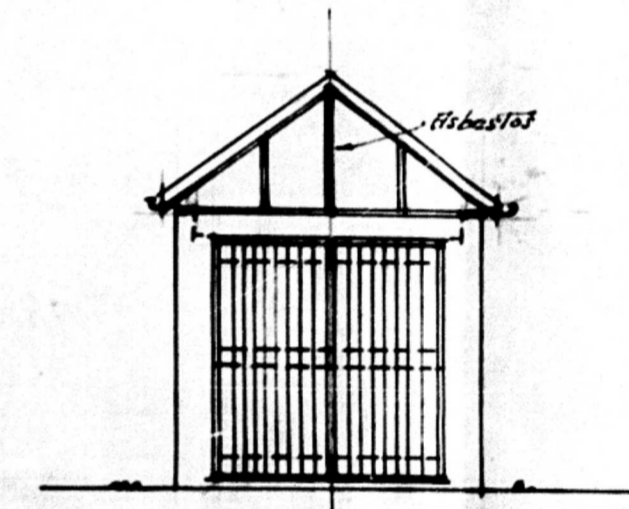

Elevation

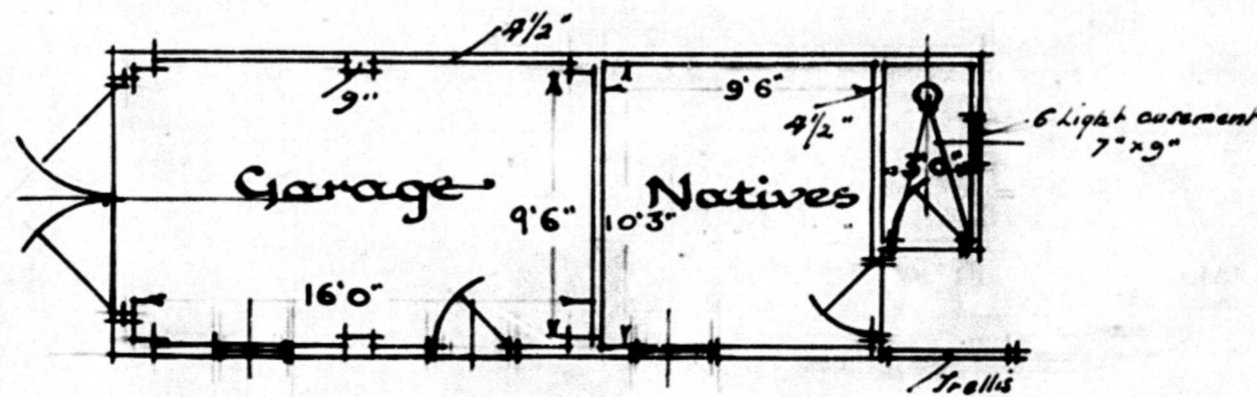

Plan of Outbuildings

Langton & Barbour  
Architects & Quantity Surveyors  
Anstey's Blgs.  
Durban.

March 1926.