


LOWER GROUND FLOOR PLAN

SHEET 3/6 COPY 1
 ETHEKWINI MUNICIPALITY (CENTRAL)
 194 02 10
 APPLICATION NO.

BUILDING APPLICATION
 APPROVED in terms Sec. 7 of The National Building Regulations and Building Standards Act No. 1031977
 DATE: 15 APR 2010
 LOCAL AUTHORITY: [Signature]
 This plan is approved on the basis of the information shown. Attention is drawn to the attached documentation & that this approval shall lapse ONE year after the above approval date, unless the erection of the building in terms of NBR Act 1031977 is commenced.

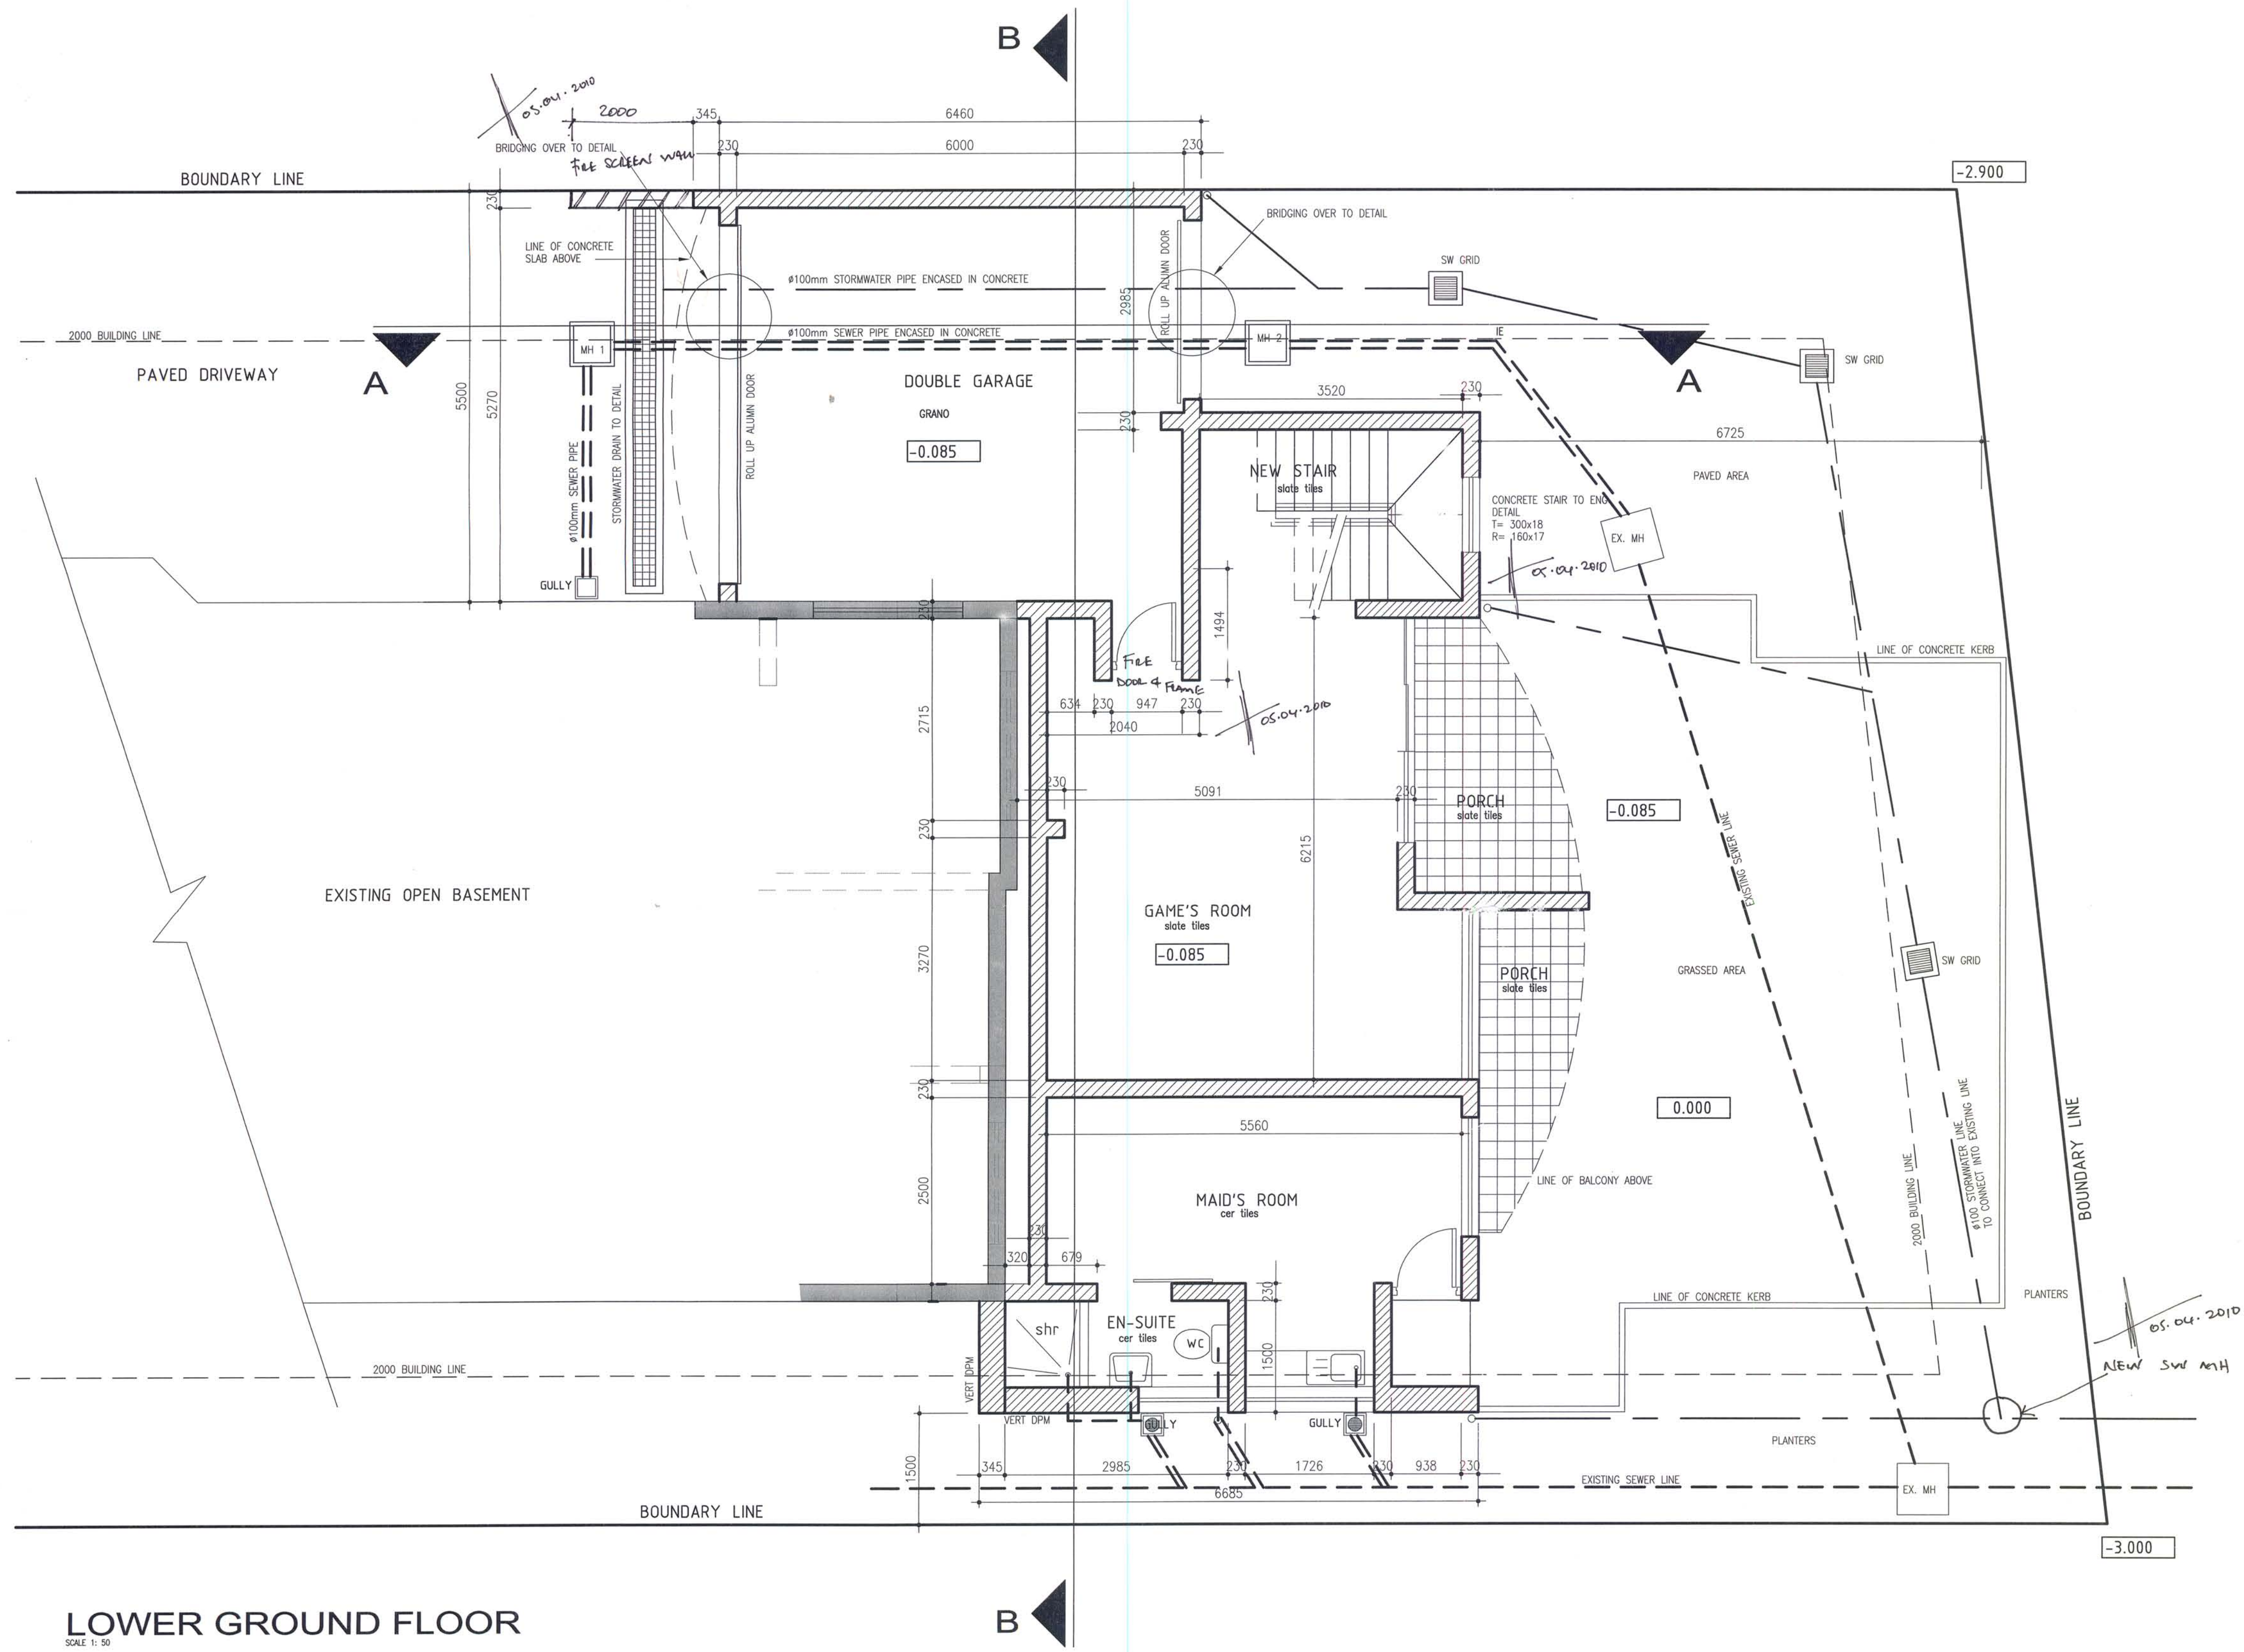

LOWER GROUND FLOOR
 SCALE 1:50

THIS DRAWING IS THE PROPERTY OF DESIGN SQUARE COPYRIGHT PATENTS AND ALL INDUSTRIAL RIGHTS RESERVED

GENERAL

- ALL WRITTEN DIMENSIONS TO TAKE PREFERENCE OVER SCALED DIMENSIONS
- ALL LEVELS AND DIMENSIONS TO BE CHECKED ON SITE BEFORE ANY WORK COMMENCES

No.	DATE	INIT.	REVISIONS

15a KILLIN ROAD
 WESTVILLE, DURBAN

TEL. 031 2623960
 CELL. 082 5525 234

d e s i g n
S Q U A R E

PROJECT
 ERF 5246 DURBAN
 23 PRINCESS ALICE AVENUE
 GLENWOOD
 DURBAN

RATE NUMBER : 03-15055080-0

PROPOSED ADDITIONS AND ALTERATIONS

LOWER GROUND FLOOR PLAN

CLIENT Mr A Naidoo & Ms K Reddy

SIGNED [Signature]

DESIGNED	NA
PROF. REG. NO.	ST 1463
DRAWN	NA
CHECKED	KB
DATE	OCT 2009
CAD REF.	0514-0-001
ARCHITECTURAL DRAWING NO.	DS0519
SHEET	003
REV.	000