




- NOTES**
1. ALL LINES AND DIMENSIONS ARE TO BE CHECKED ON SITE PRIOR TO COMMENCING ANY WORK.
 2. ALL WORK IS TO BE COMPLETED WITHIN THE SPECIFIED TIME FRAME TO THE SATISFACTION OF THE ARCHITECT.
 3. ALL WORK IS TO BE COMPLETED WITHIN THE SPECIFIED TIME FRAME TO THE SATISFACTION OF THE ARCHITECT.
 4. LOCAL AUTHORITIES MUST BE NOTIFIED OF ANY WORK TO BE COMPLETED WITHIN THEIR JURISDICTION.
 5. THESE DRAWINGS ARE PRELIMINARY IN NATURE AND SHALL BE SUBJECT TO CHANGE WITHOUT NOTICE.

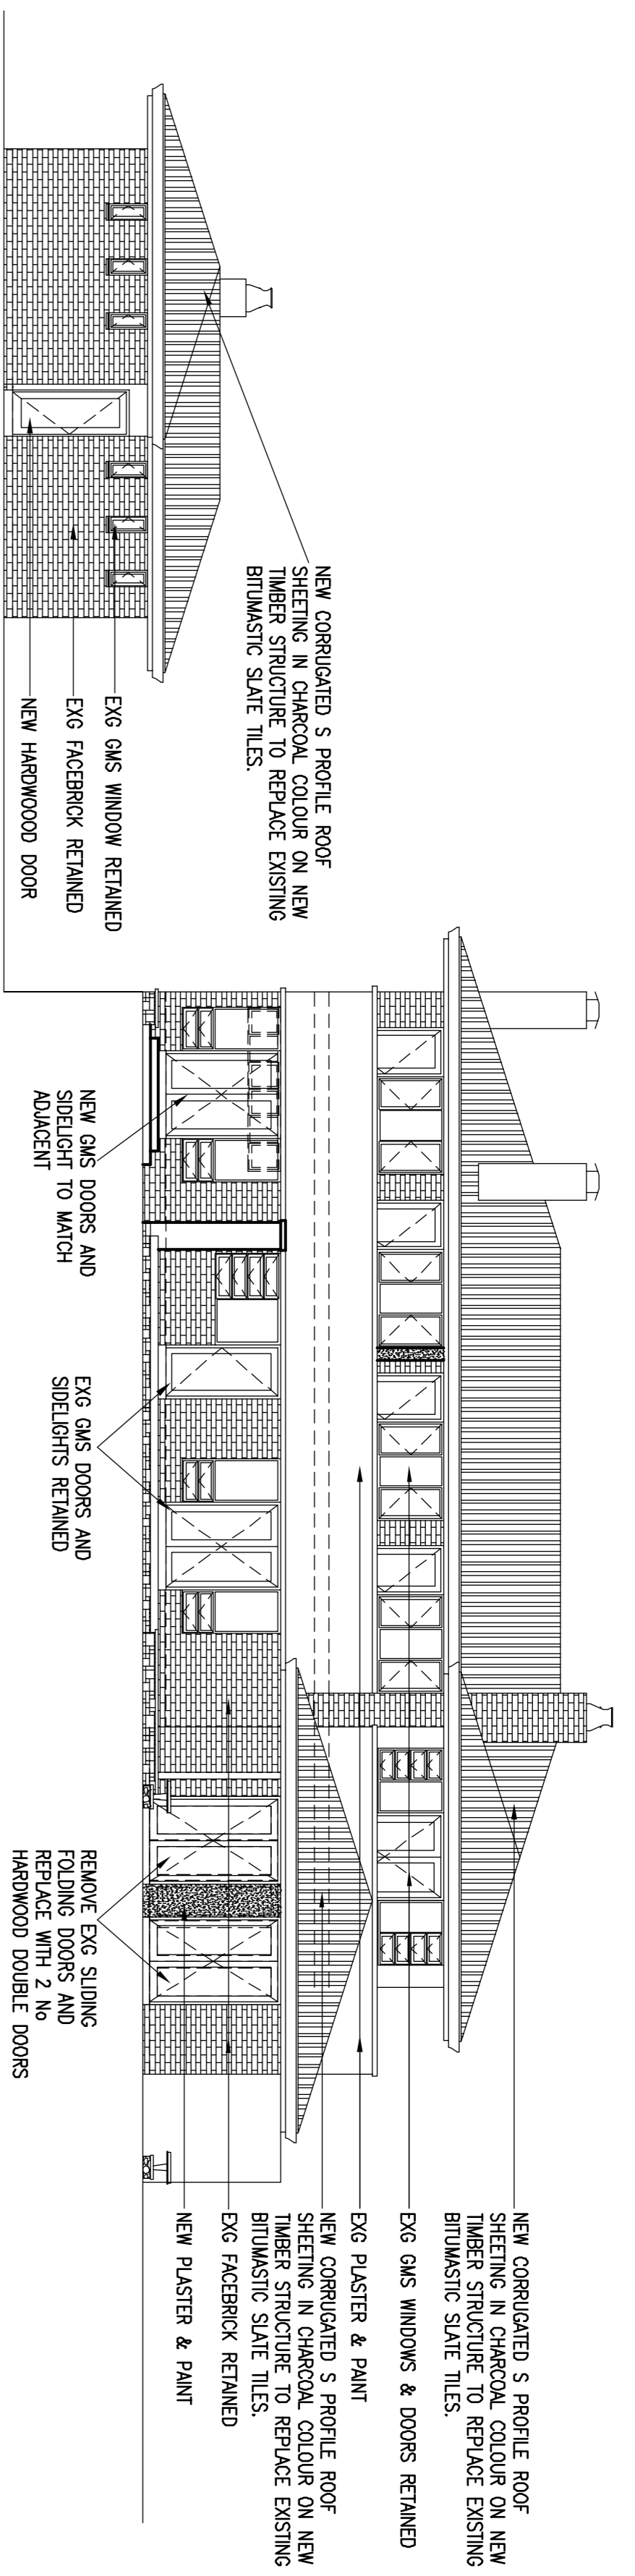


NORTH EAST ELEVATION
SCALE 1:100

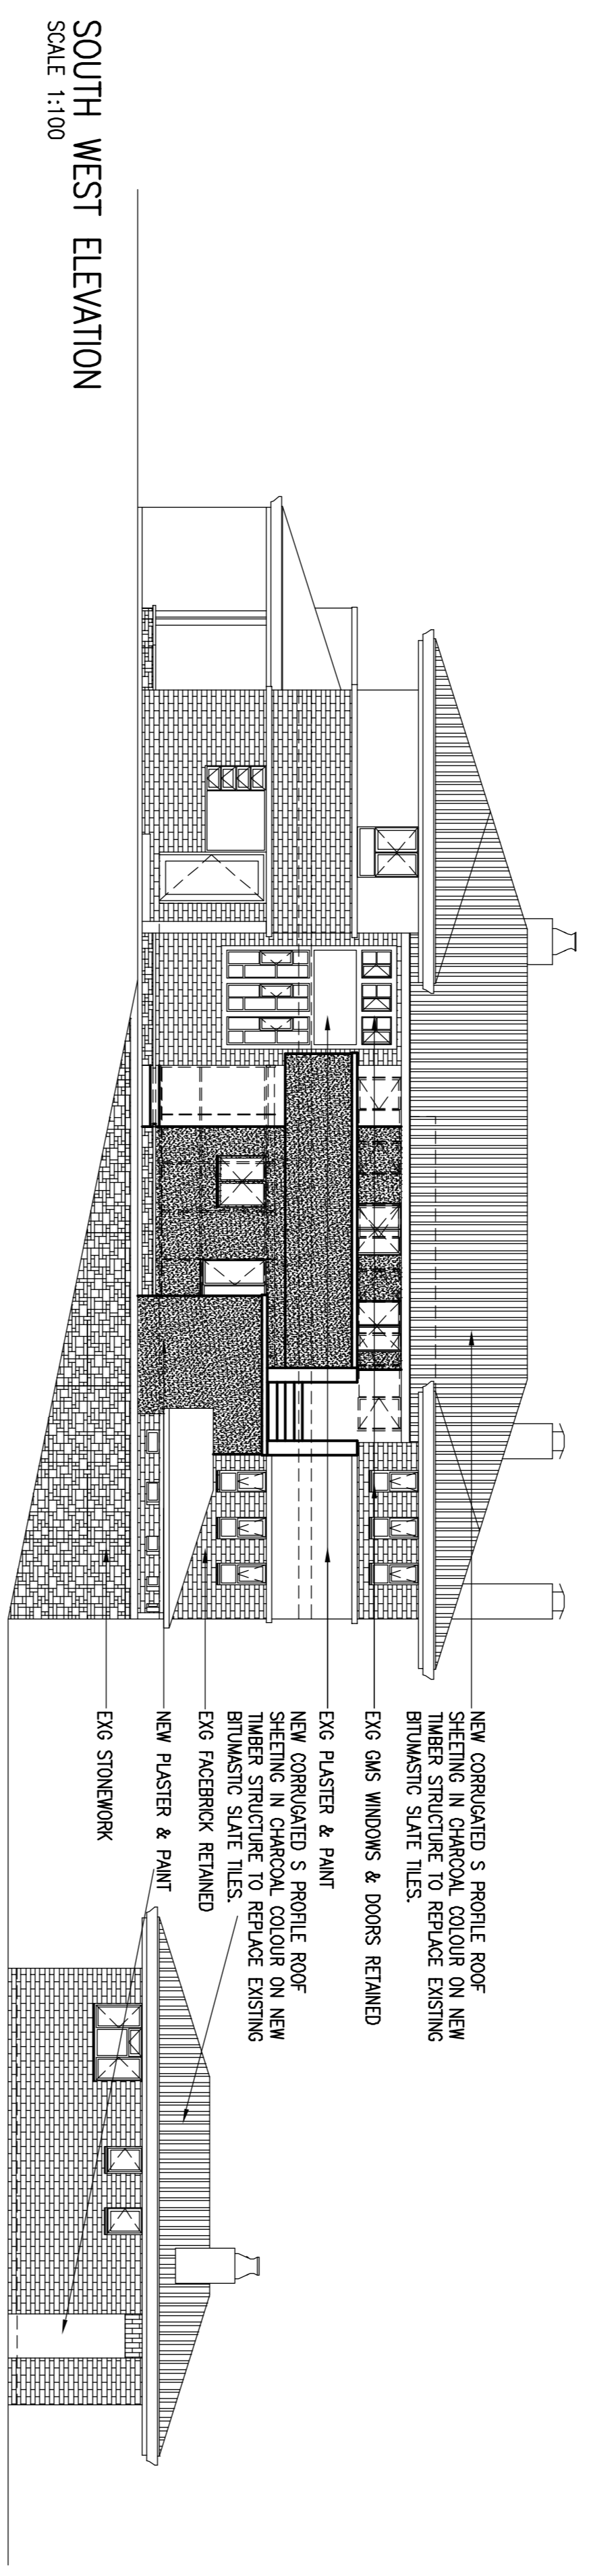


SOUTH WEST ELEVATION
SCALE 1:100

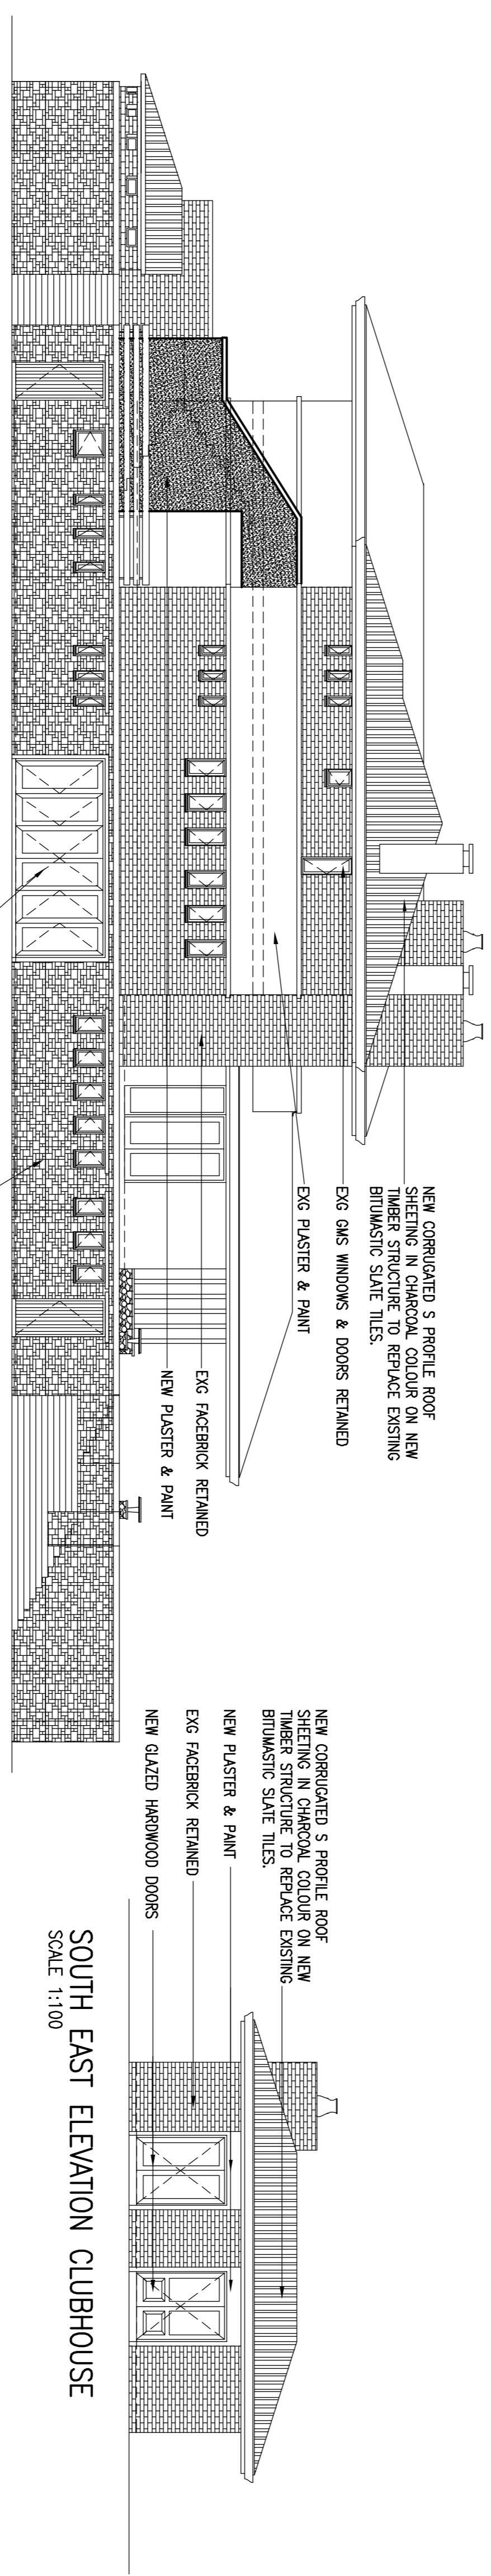

SOUTH EAST ELEVATION
SCALE 1:100

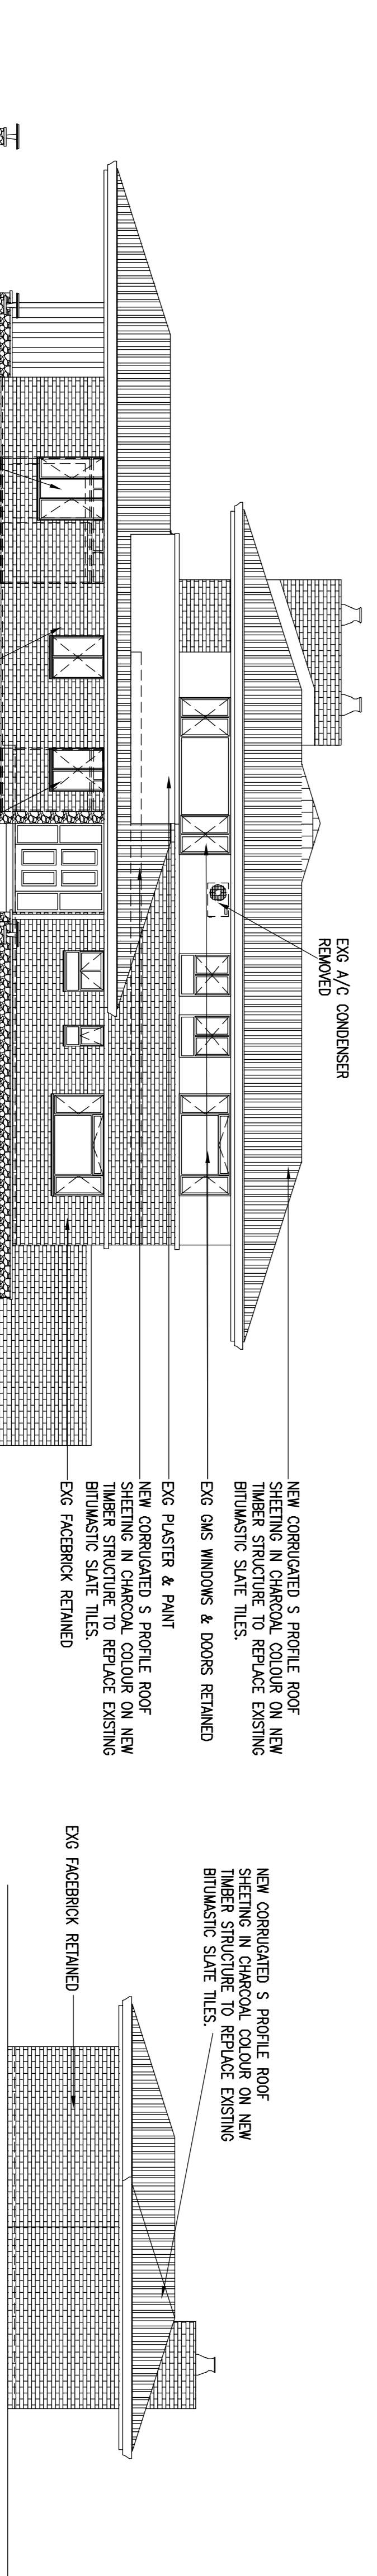

NORTH WEST ELEVATION
SCALE 1:100

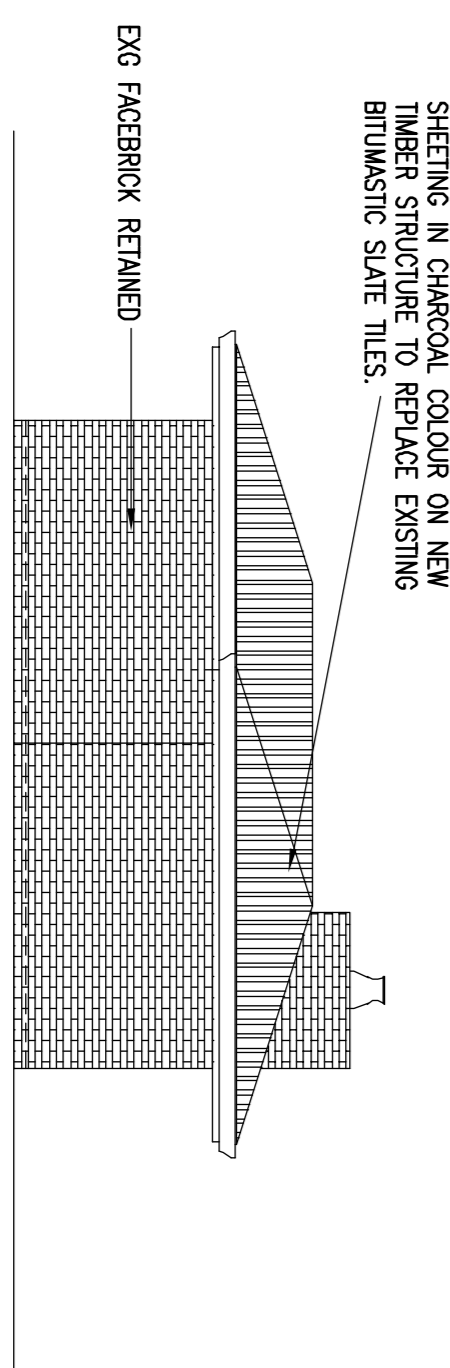

NORTH WEST ELEVATION CLUBHOUSE
SCALE 1:100

DATE	DESCRIPTION	NUMBER	RESPONSIBLE

ISSUE STAMP

walkersmith architects

BUS HOUSE 2MARVALE ROAD, WESTVILLE
T 031 266 4900 F 031 266 4902 EMAIL: info@walkersmith.co.za CONSULT

PROPOSED ALTERATIONS TO EXG MANOR HOUSE FOR DITTLARE TRADING 128 PTY LTD ON LOT 235, PHEZULU GAME ESTATE, OLD MAIN ROAD BOTHAS HILL.
PROJECT TITLE
ELEVATIONS

DRAWING TITLE	DATE	CLIENT/OWNER

DATE	STATUS	REVISION
2013-04-11	S	00