




**SOUTH EAST ELEVATION OF OUTBUILDING**  
SCALE 1 : 100

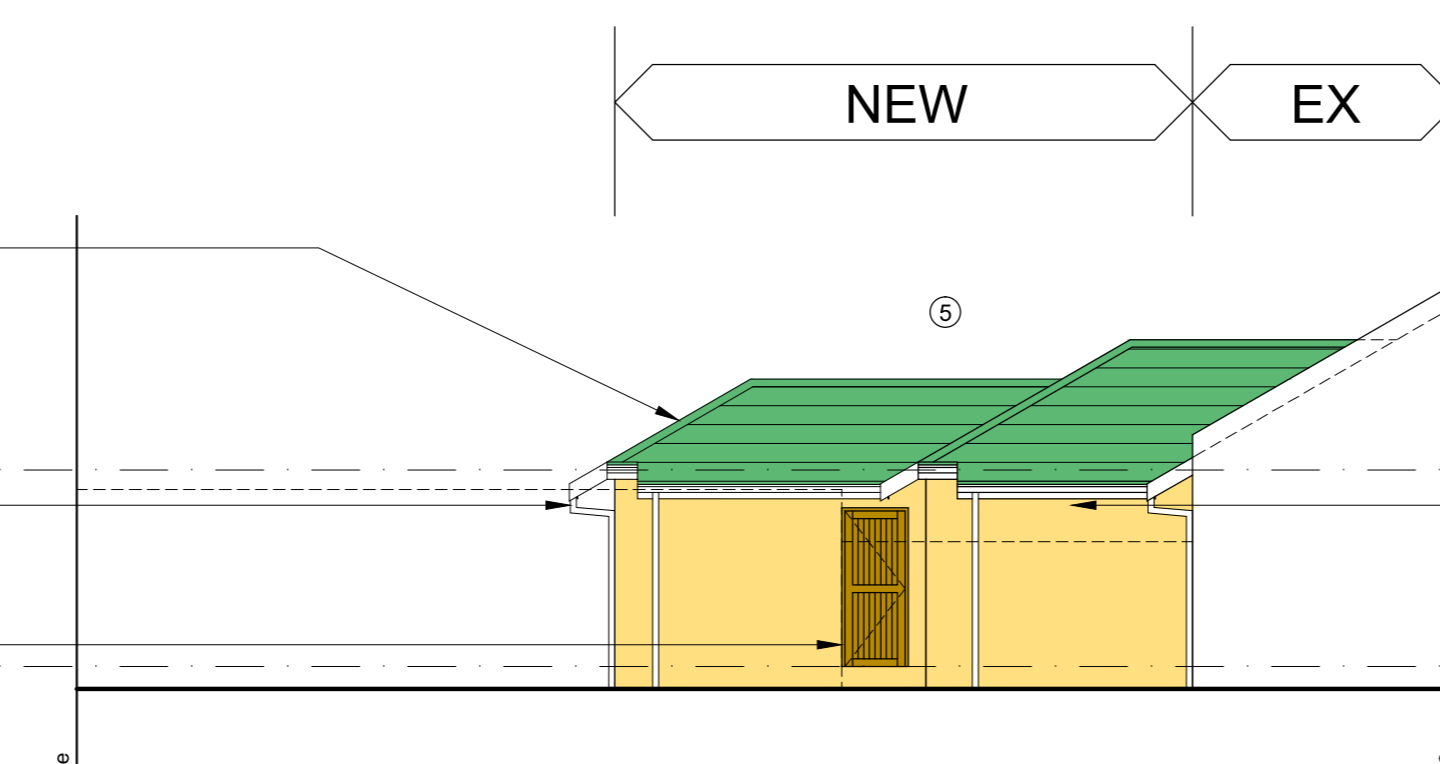


**NORTH WEST ELEVATION OF OUTBUILDING**  
SCALE 1 : 100

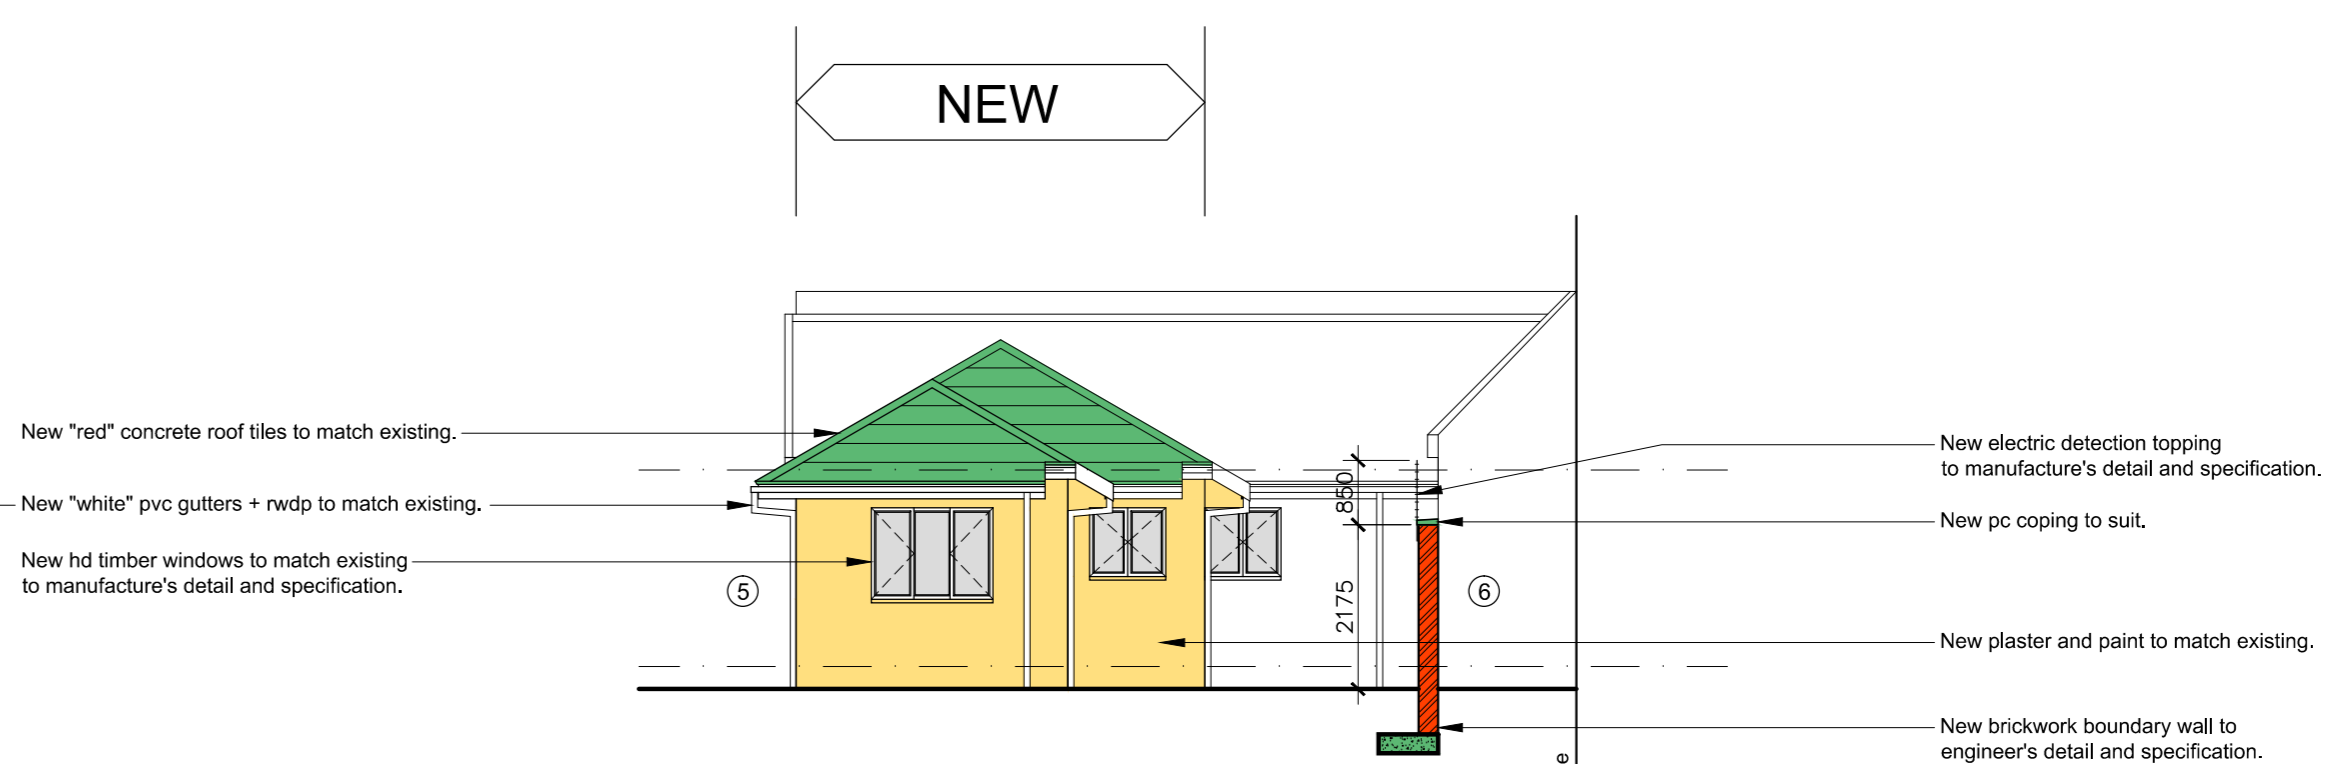


**NORTH EAST ELEVATION OF OUTBUILDING**  
SCALE 1 : 100

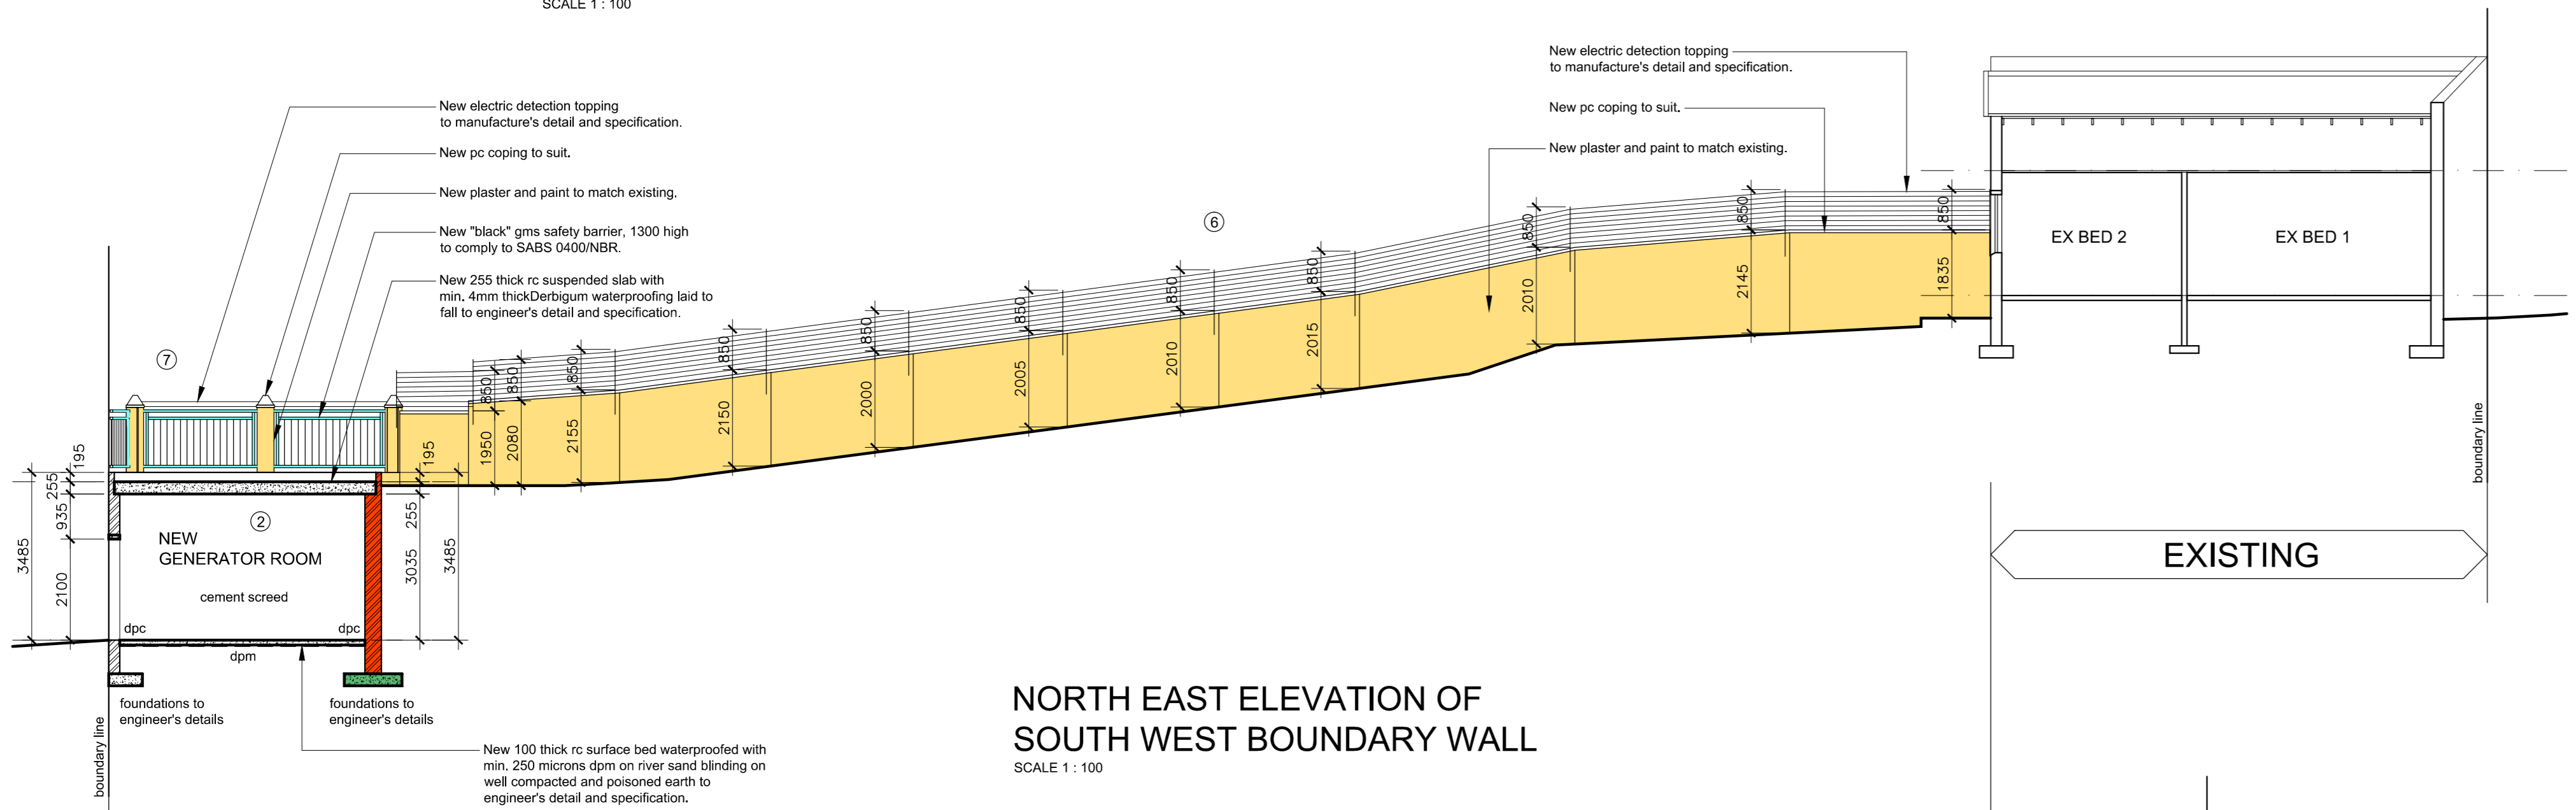

**NORTH EAST ELEVATION OF SOUTH WEST BOUNDARY WALL**  
SCALE 1 : 100

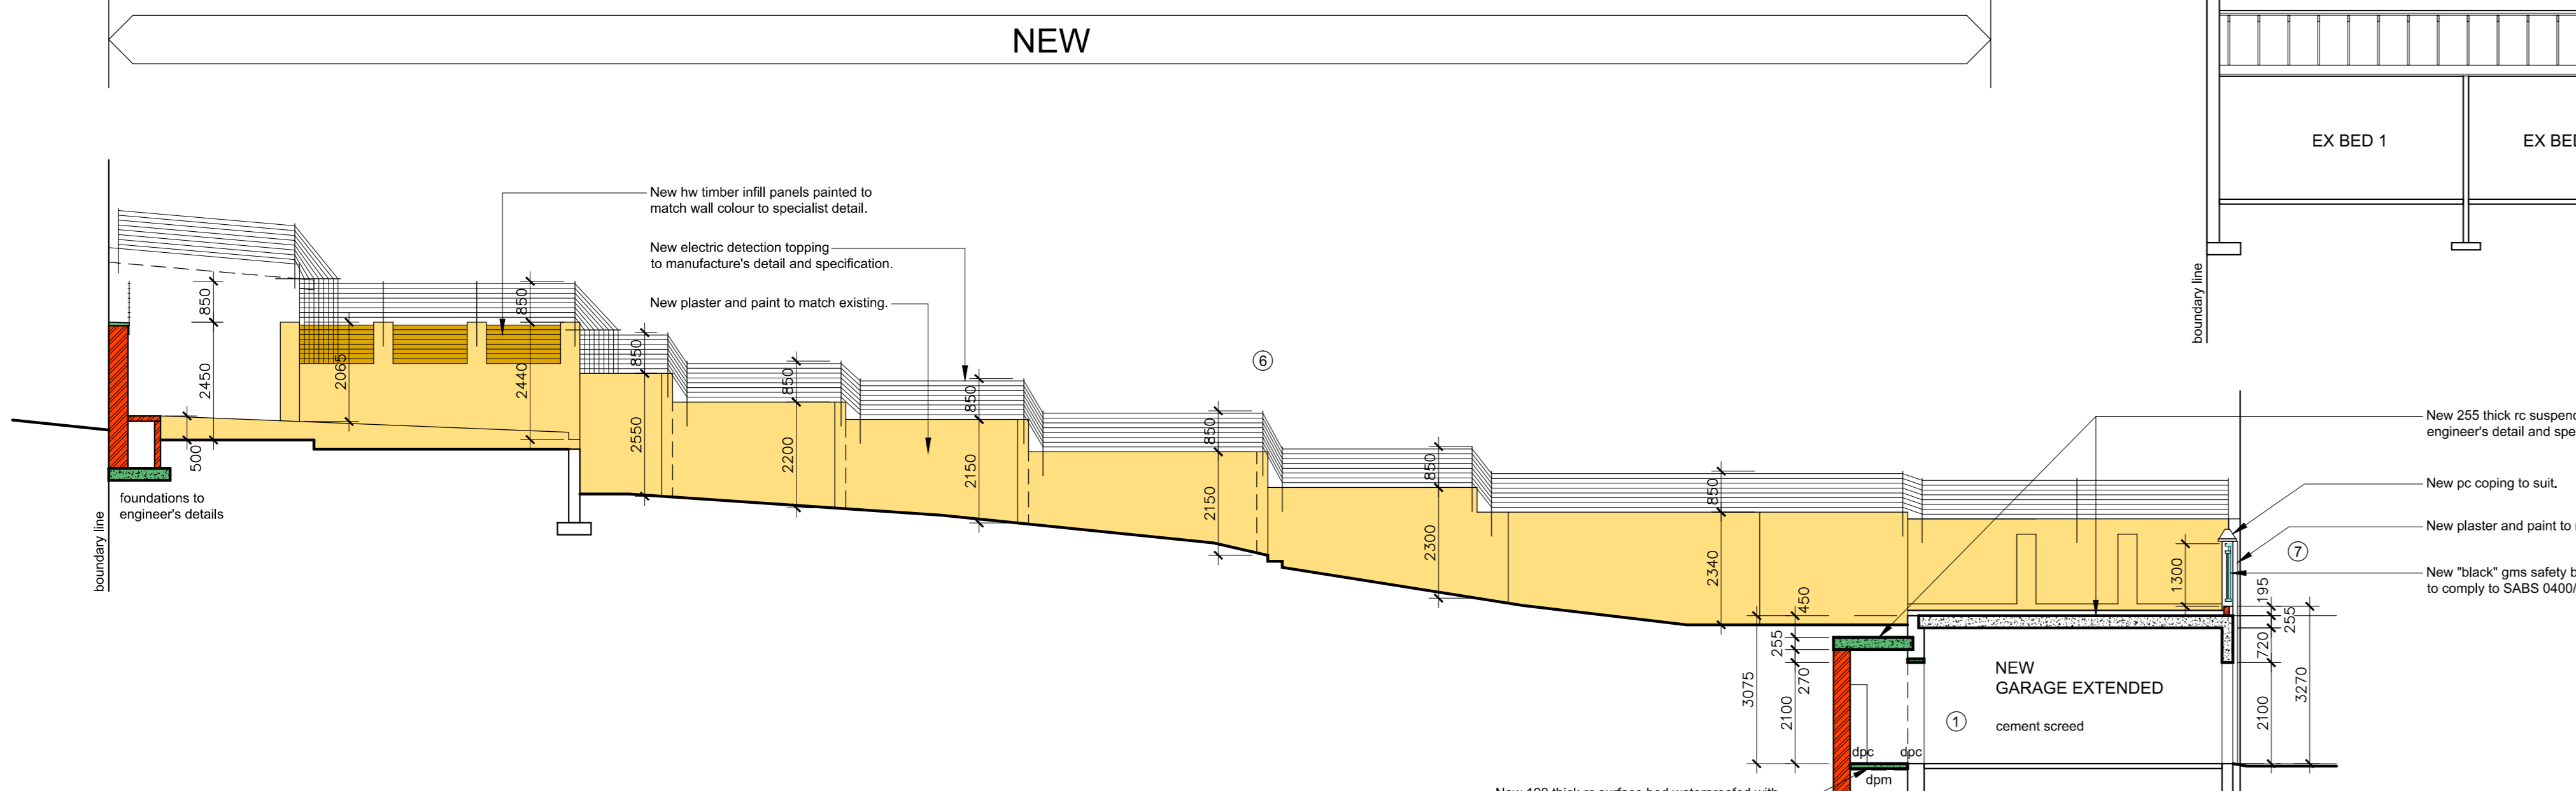


**SOUTH WEST ELEVATION OF NORTH EAST BOUNDARY WALL**  
SCALE 1 : 100

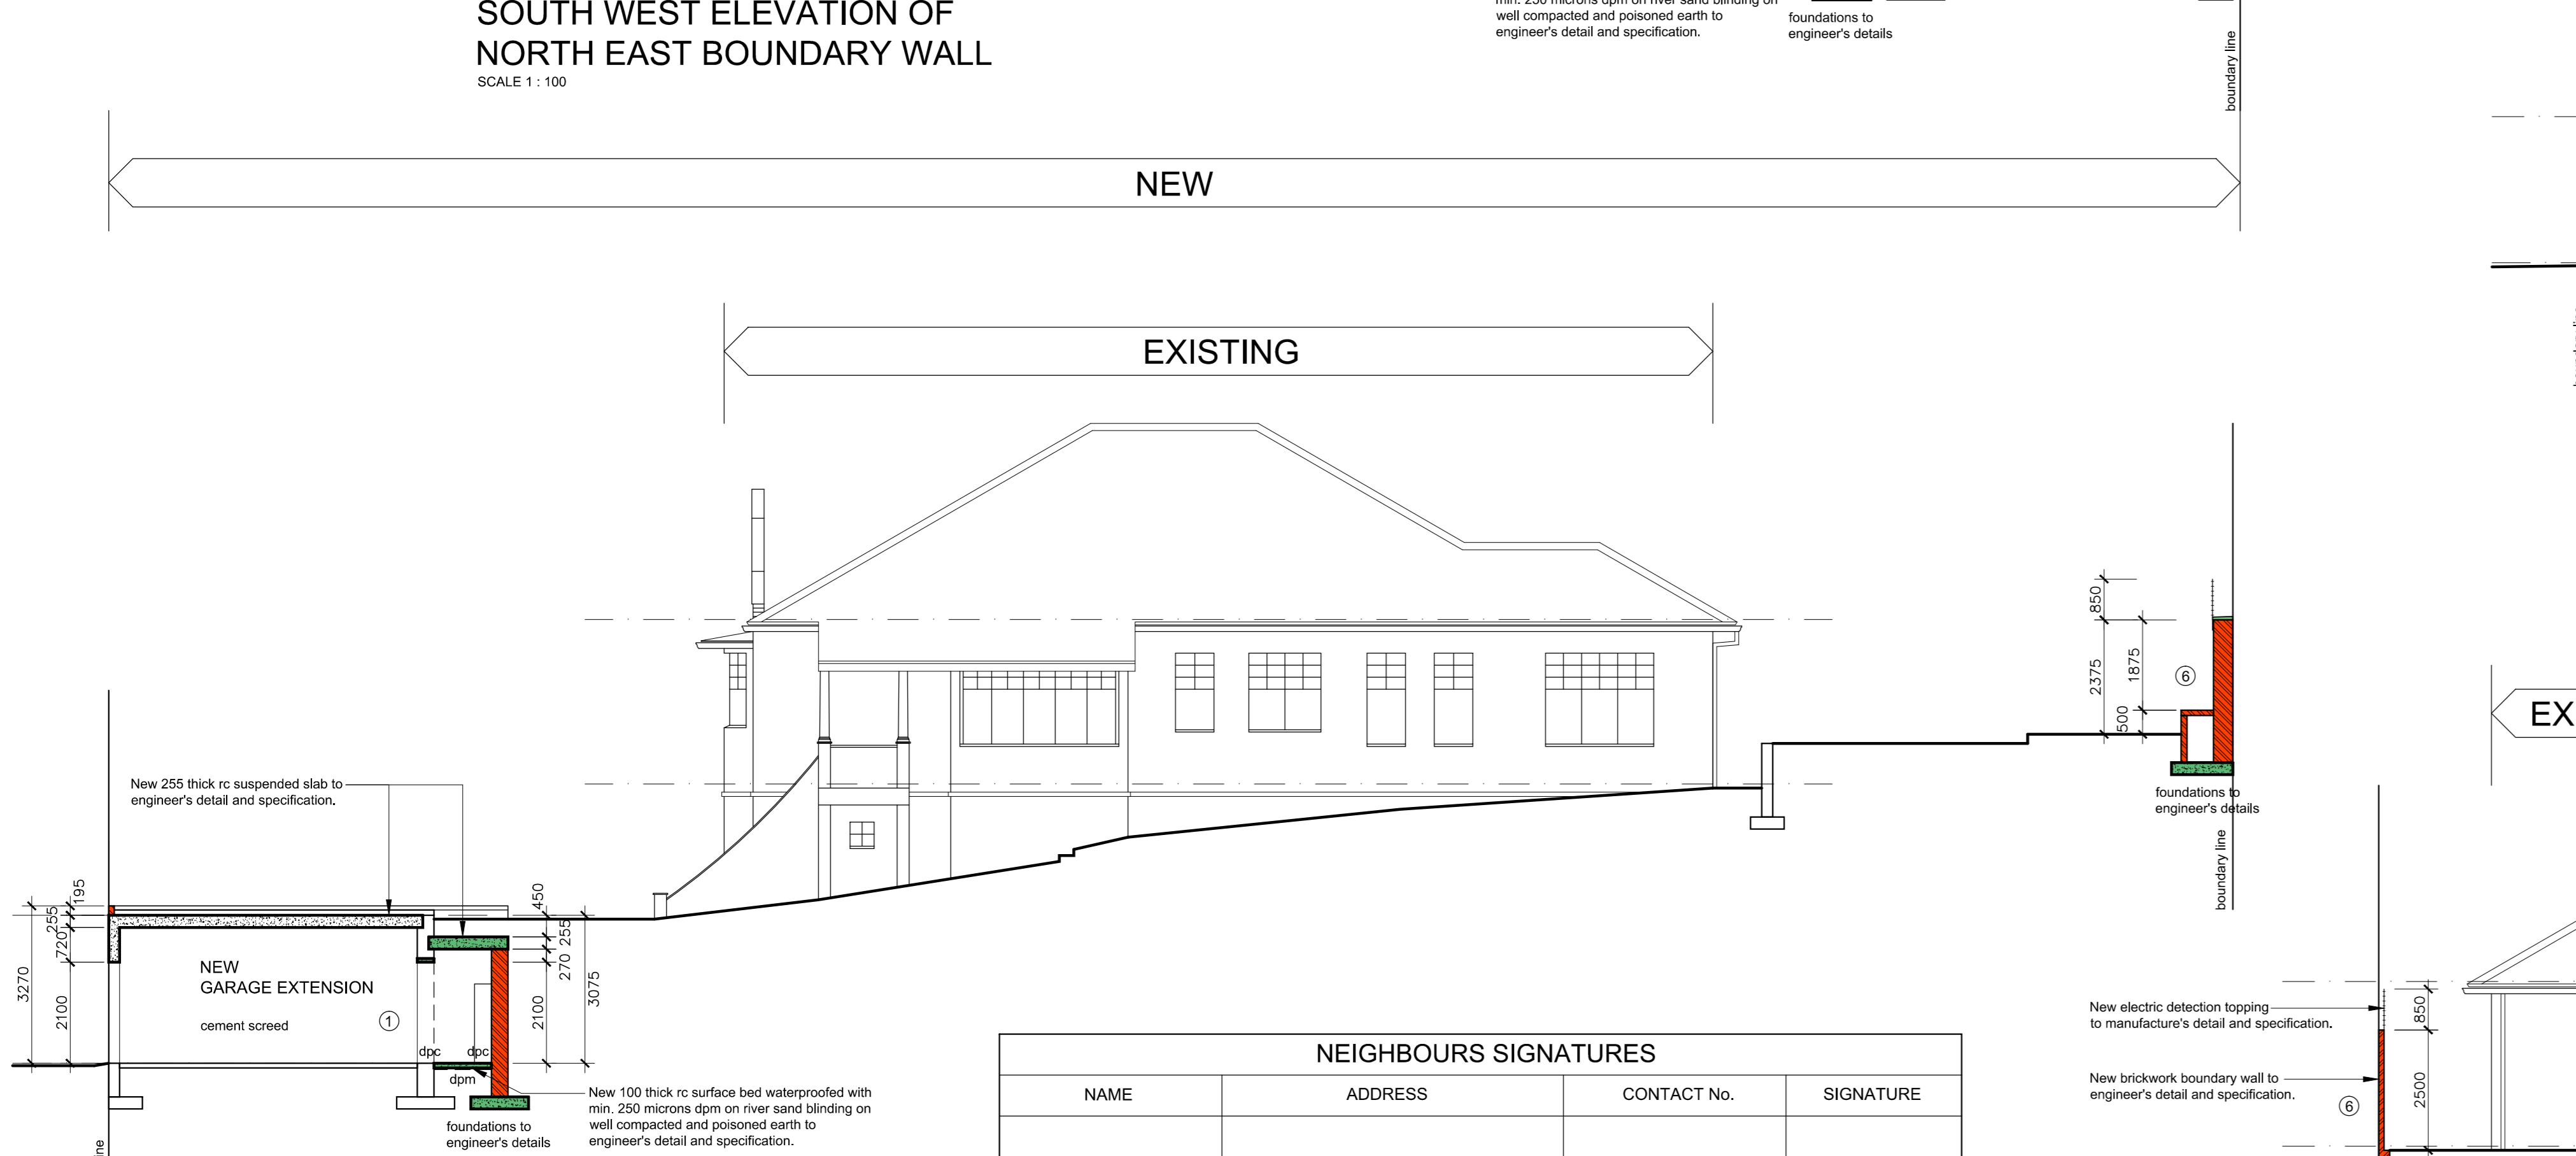


**NORTH EAST ELEVATION**  
SCALE 1 : 100


- LIST OF DEVIATIONS**
1. New garage extension increased in area.
  2. New STORE ROOM changed to NEW GENERATOR ROOM and changed shape but no new area added.
  3. Convert EX STORE to NEW WINE CELLER.
  4. New Veranda, WC and POOL STORE.
  5. New extension to Out Building.
  6. New boundary walls.
  7. New balustrade design and specification.

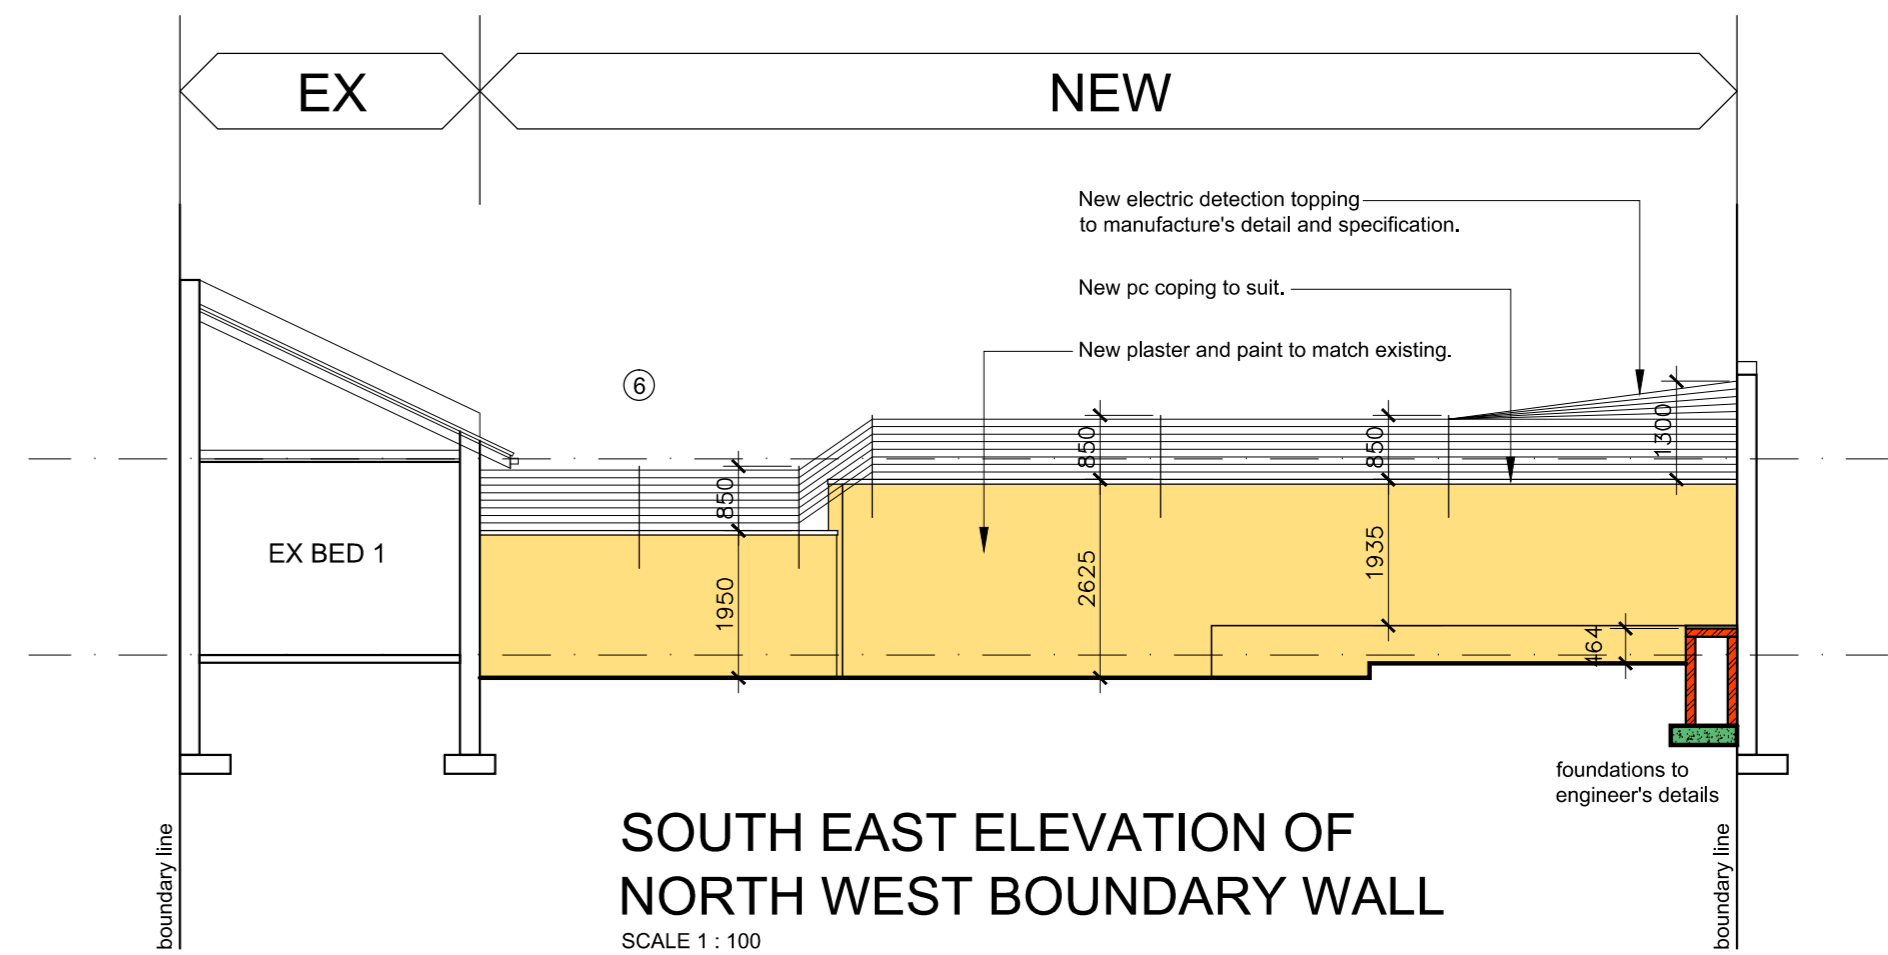


**SOUTH EAST ELEVATION OF NORTH WEST BOUNDARY WALL**  
SCALE 1 : 100

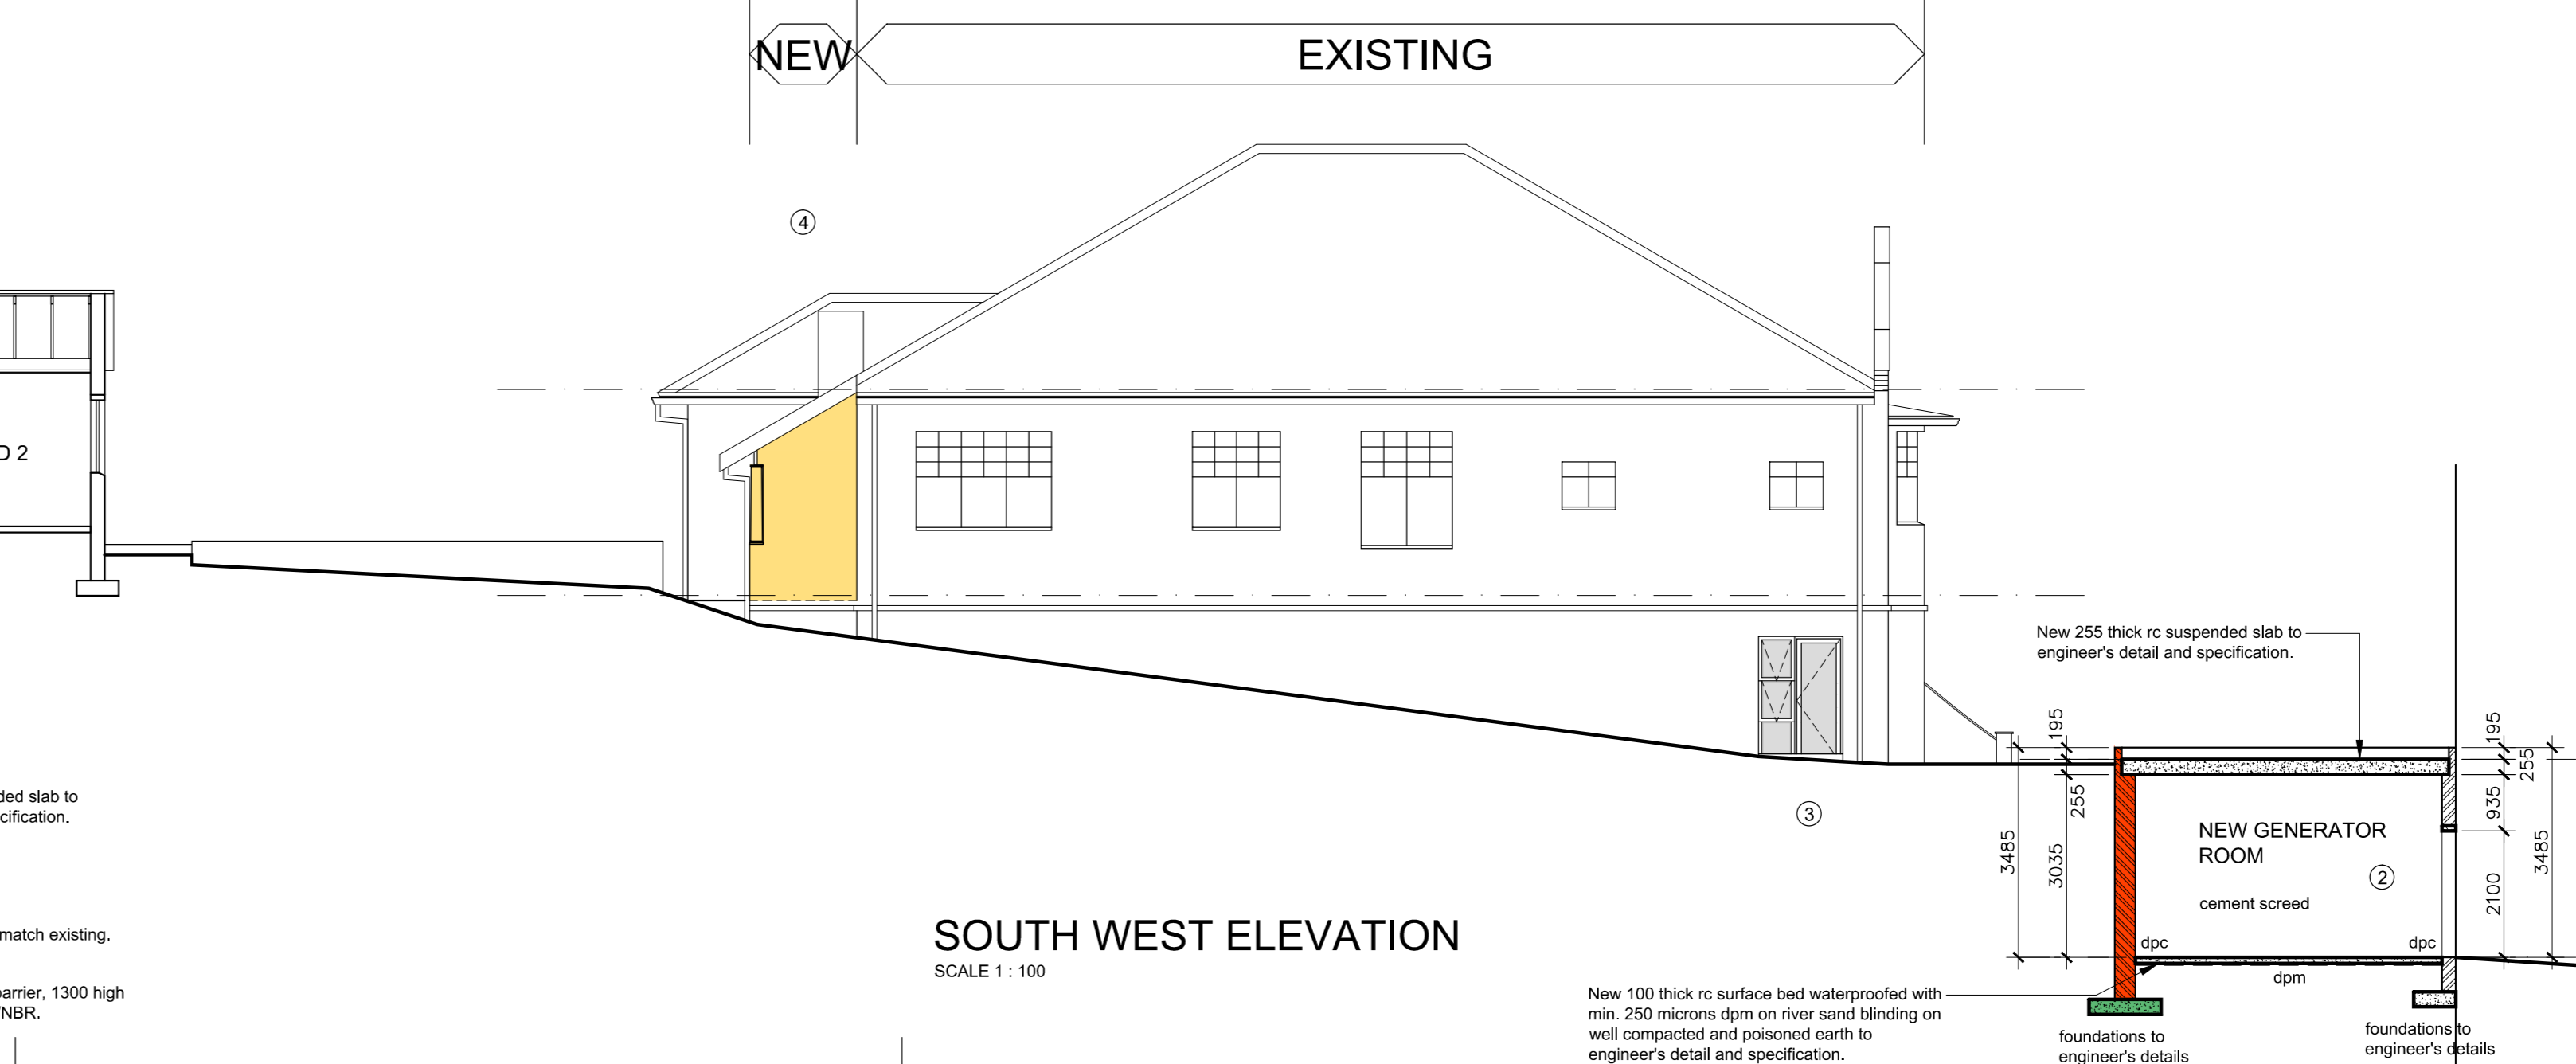


**SOUTH WEST ELEVATION**  
SCALE 1 : 100

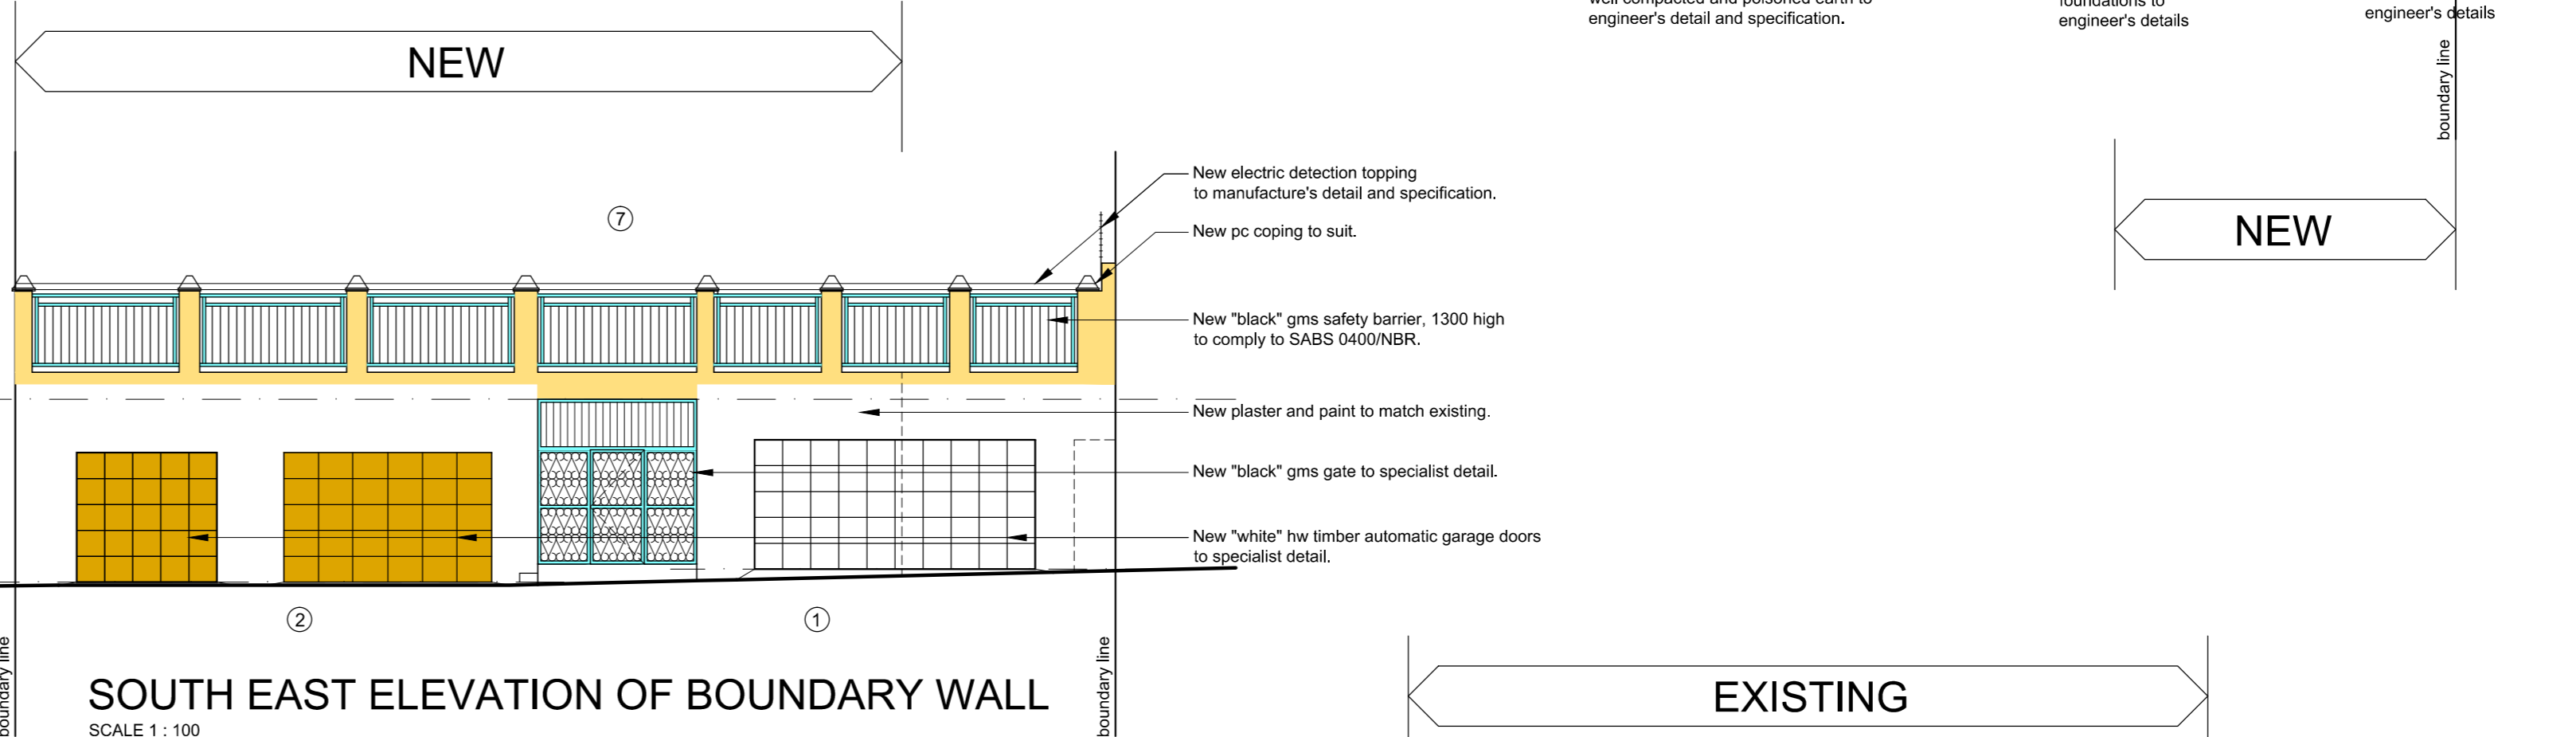

**SOUTH EAST ELEVATION OF BOUNDARY WALL**  
SCALE 1 : 100

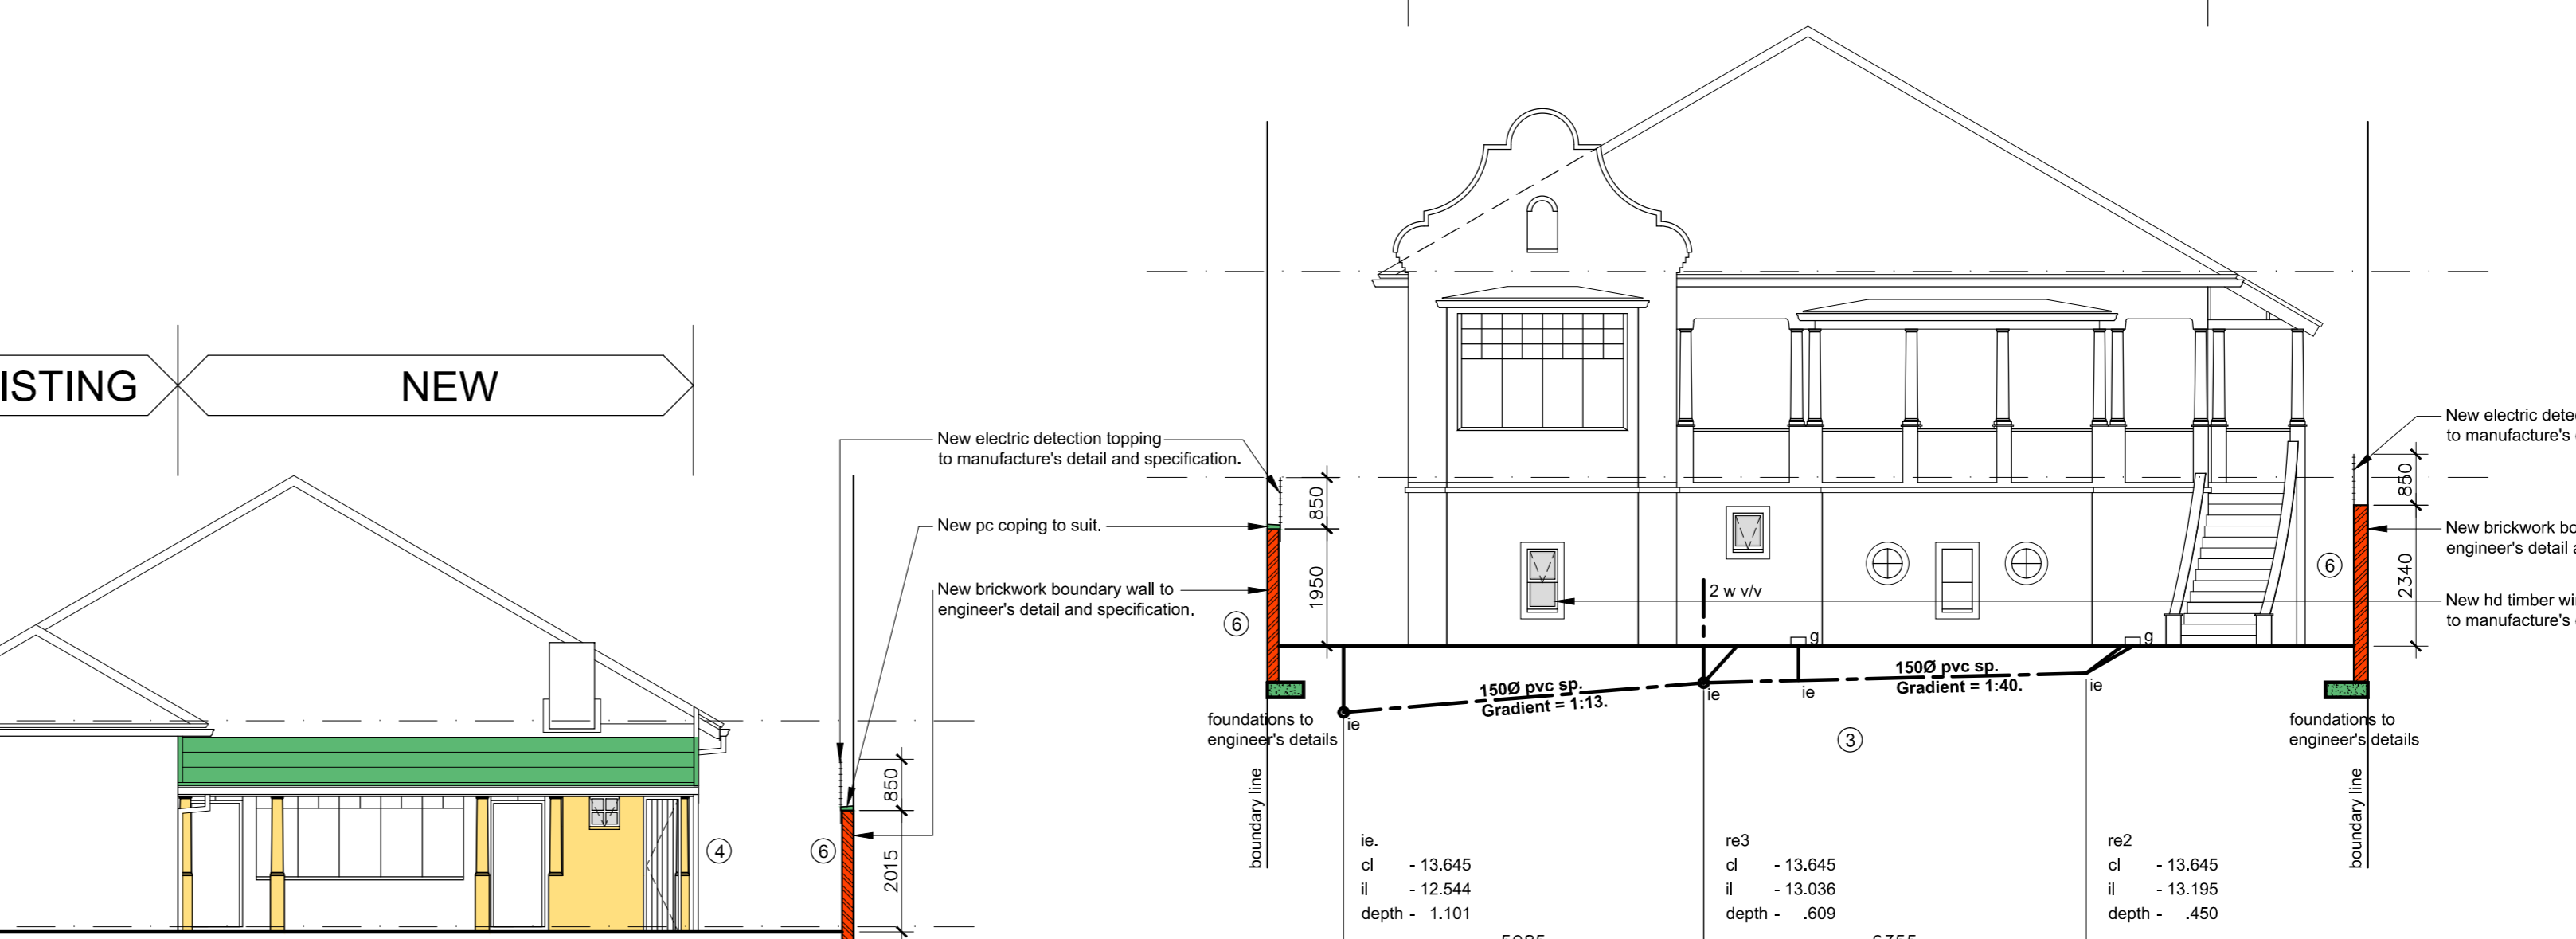

**SOUTH EAST ELEVATION**  
SCALE 1 : 100

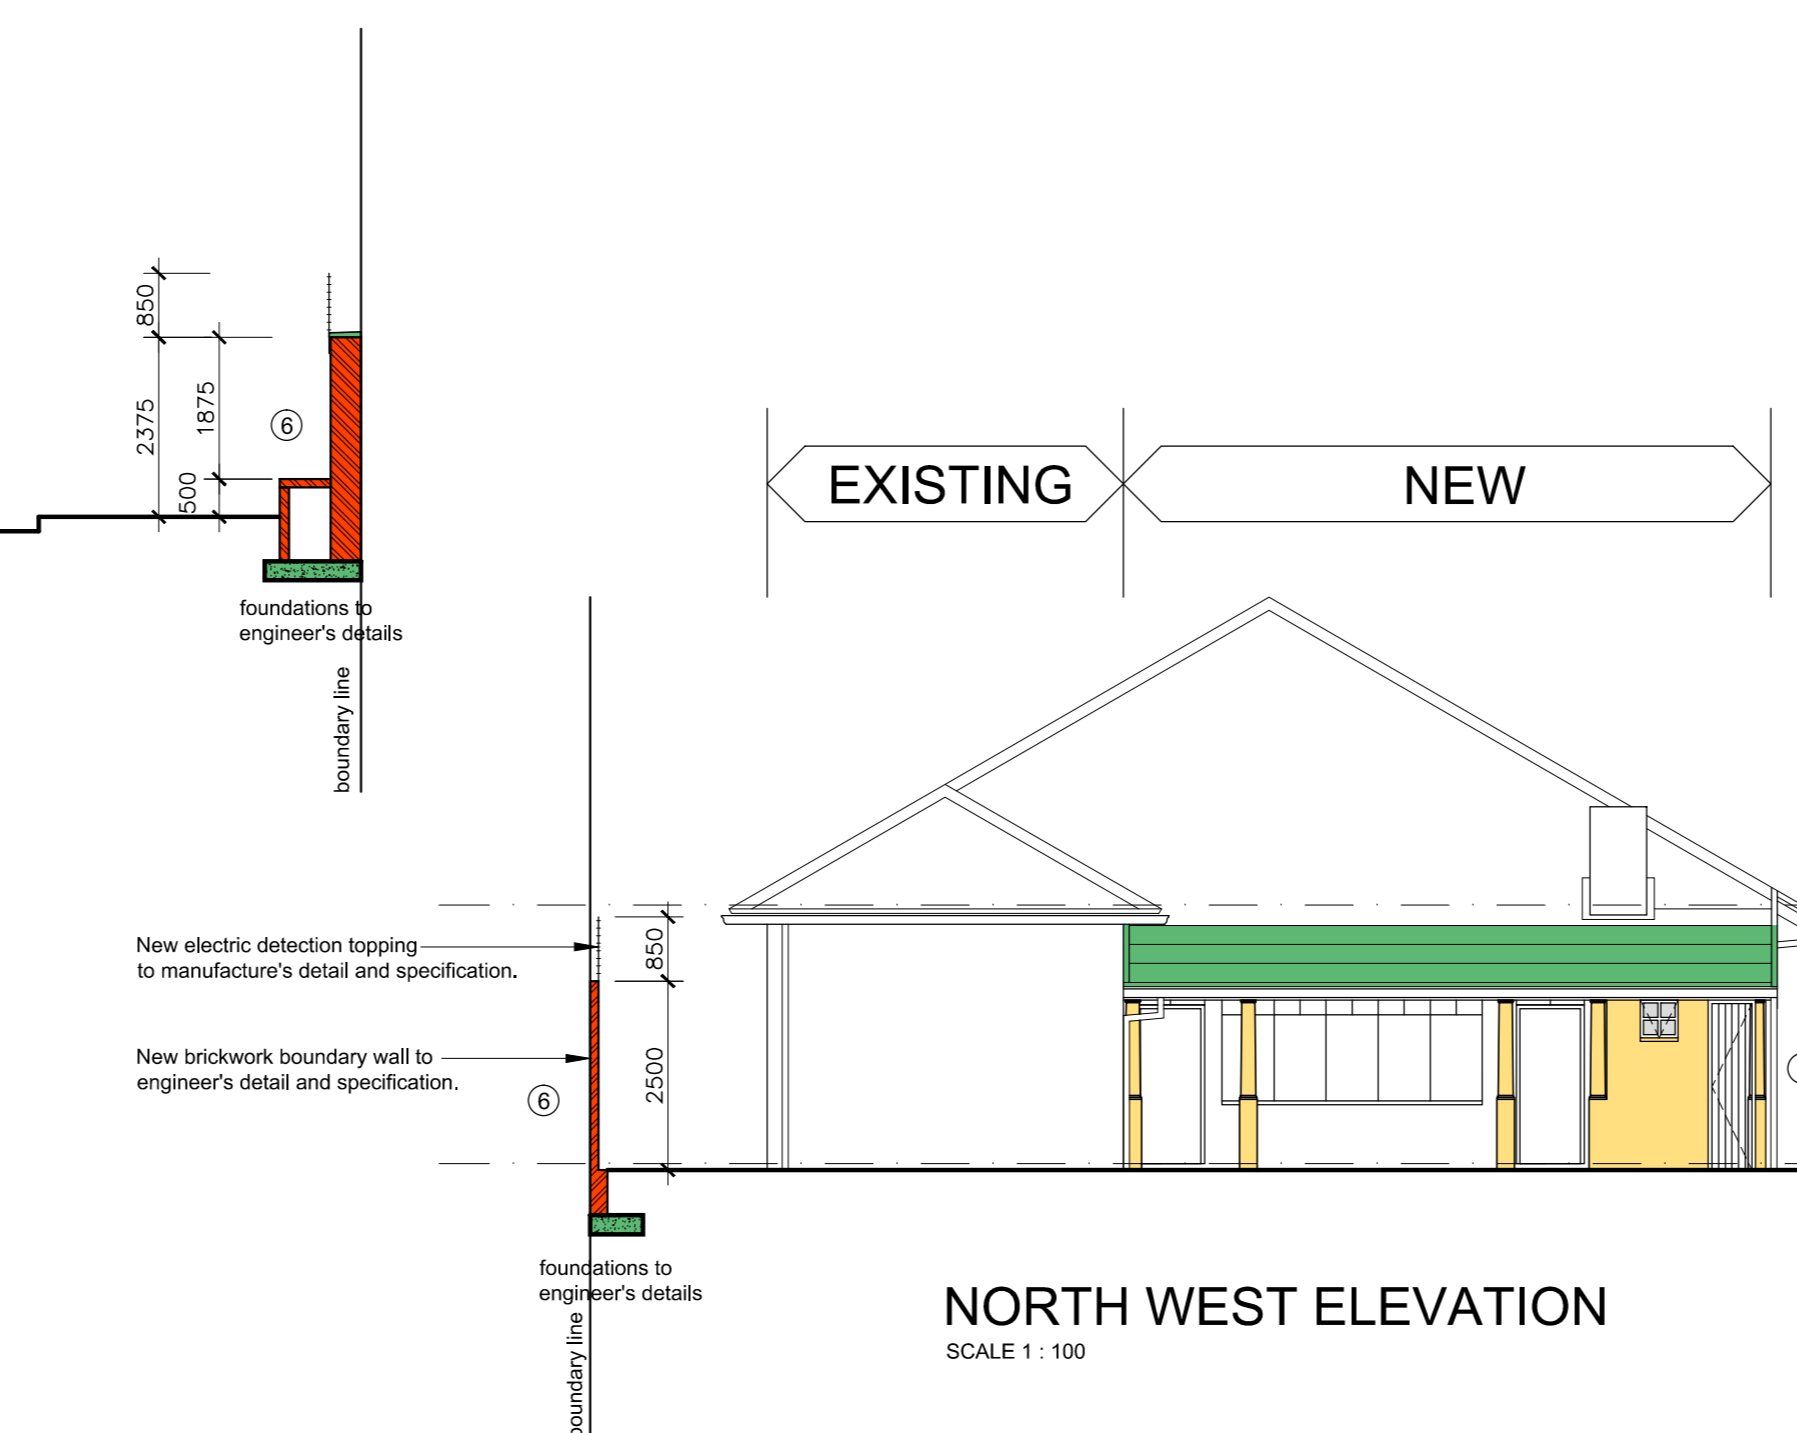

**NORTH WEST ELEVATION**  
SCALE 1 : 100

**NEIGHBOURS SIGNATURES**

NAME	ADDRESS	CONTACT No.	SIGNATURE

**GENERAL DRAWING NOTES**

- THE DESIGN ON THIS DRAWING IS COPYRIGHT AND REMAINS THE PROPERTY OF THE ARCHITECTS
- ALL WORK TO BE CARRIED OUT STRICTLY IN ACCORDANCE WITH MUNICIPAL REGULATIONS.
- DIMENSIONS NOT TO BE SCALED. ONLY ANNOTATED DIMENSIONS TO BE USED.
- ALL RELEVANT DATUM LEVELS, DIMENSIONS TO BE CHECKED ON SITE BEFORE COMMENCEMENT OF WORK.
- ALL DRAWINGS ARE TO BE CHECKED BY THE MAIN CONTRACTOR AND ANY DISCREPANCIES OR DIFFERENCES BETWEEN THE DRAWINGS ARE TO BE REFERRED TO THE ARCHITECT.
- CONTRACTOR TO CHECK ALL QUANTITIES PRIOR TO ORDERING AND MANUFACTURE.
- CONTRACTOR TO PROVIDE SHOP DRAWINGS FOR APPROVAL BY ARCHITECT PRIOR TO MANUFACTURE.

**NOTES FOR ELECTRONIC DRAWINGS**

- THIS DRAWING MAY BE ISSUED ELECTRONICALLY.
- THIS DRAWING CONTAINS EXTERNAL REFERENCES (DREFS) WHICH SHOULD BE BOUND INTO THE DRAWING PRIOR TO ISSUE. PLEASE REFER ALSO TO REVISION NOTES ON THESE DRAWINGS.

**REVISION**

NO.	DESCRIPTION	DATE

OWNER/CLIENT: Miss NOMUSA DUBE  
(Tel) 0332645500; (Fax) 0333920027;  
(Cell) 0732804253

OWNER/CLIENT SIGNATURE: \_\_\_\_\_

ARCHITECTS SIGNATURE: \_\_\_\_\_

ARCH. COUNCIL No: \_\_\_\_\_ DATE: \_\_\_\_\_

**ruben reddy architects**

Suite 1801, 18th Floor, 301 West Street Durban, South Africa  
Tel: +27 31 301 6122 Fax: +27 31 301 6548 Email: info@rubenreddy.co.za  
Web: www.rubenreddy.co.za

Project Title:  
**DEVIATIONS TO APPROVED PLAN No. 325/08/05 FOR Miss NOMUSA DUBE ON ERF 5228 DURBAN AT 324 LENA AHRENS ROAD.**

Date: FEB 2010 Checked: \_\_\_\_\_  
Drawn: SMW Scale: 1 : 100

Drawing Description:  
**ELEVATIONS**

ISSUED FOR TENDER:  ISSUED FOR CONSTRUCTION:  DATE ISSUED: \_\_\_\_\_

Job No: 2010\_141 Drawing No: LA 1001 Rev. No: A