




SUB D of 26 NEV BRIGHTON BLOCK 25 NEWBORTH 860.

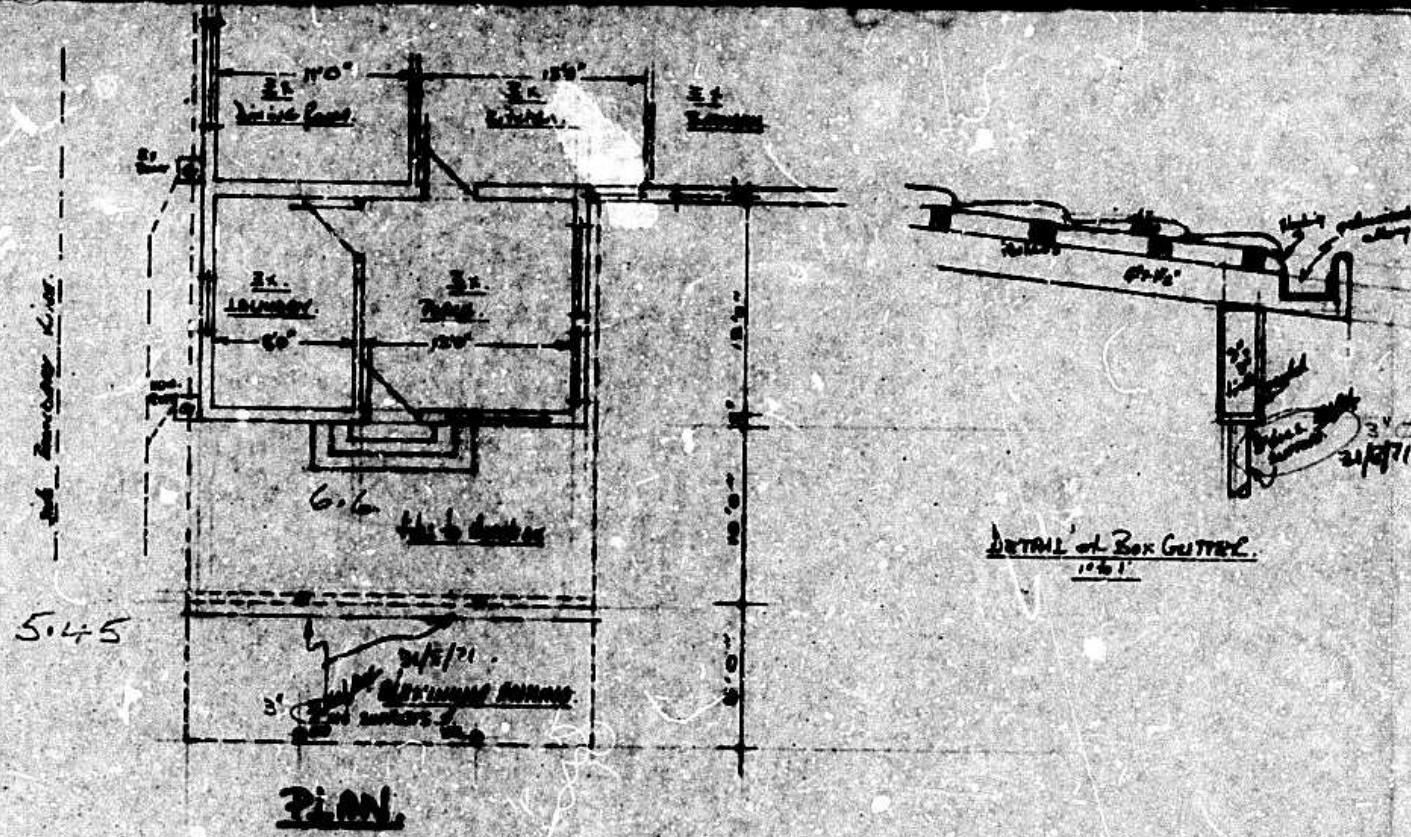

WEST ELEVATION

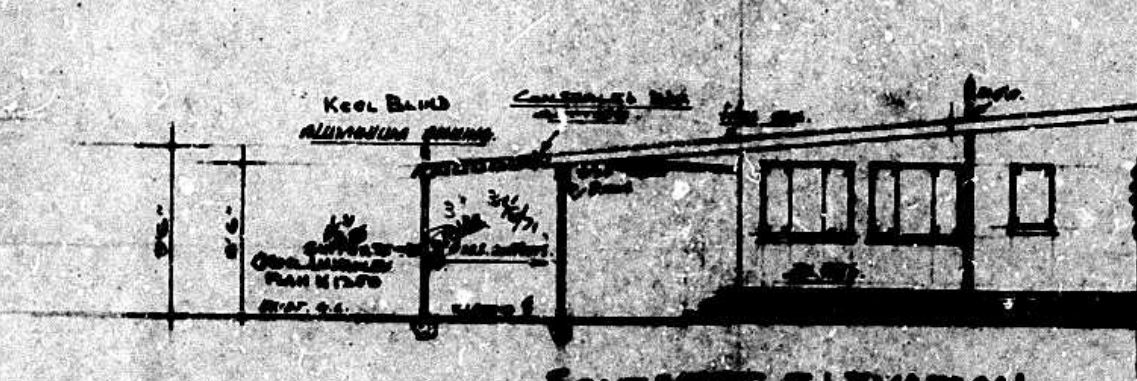

EAST ELEVATION

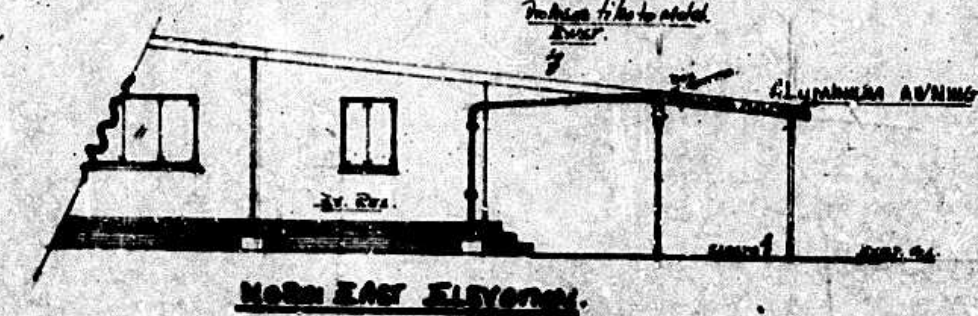

NORTH EAST ELEVATION

*and describe the material, etc. as 5
 and of Main Bathing 12" x 12" Tiles
 6" x 6" x 2" outside, inside
 5" x 2" x 1" in center
 and with steel supports, etc. etc. etc.
 safety of 1/2" tiles*

*and describe the material, etc. as 5
 and of Main Bathing 12" x 12" Tiles
 6" x 6" x 2" outside, inside
 5" x 2" x 1" in center
 and with steel supports, etc. etc. etc.
 safety of 1/2" tiles*

DRAWING SERVICES
 PHONE 512737 508 PRINCES ROAD
 WEST ST.

**PROPOSED LEAN-TO FOR MR. BRIAN HALL
 AT 124 GRAY PARK ROAD
 BRIGHTON BEACH**

DRAWN BY	DATE	SCALE

SHEET 1/1 COPY 3
CITY OF DURBAN
 PLAN NO. 19/71
 APPROVED
C. G. HANDS CITY ENGINEER

TOWN PLANNING SECTION
 APPROVED
 DATE 19 AUG 1971
 SIGNATURE *[Signature]*

*124 Gray Park Rd
 Brian Hall*