



GOOGLE EARTH IMAGE



1 - EXISTING PEDESTRIAN BRIDGE




2 - EXISTING STATION PLATFORM




3 - EXISTING ENTRANCE STRUCTURE



4 - EXISTING TICKET OFFICE

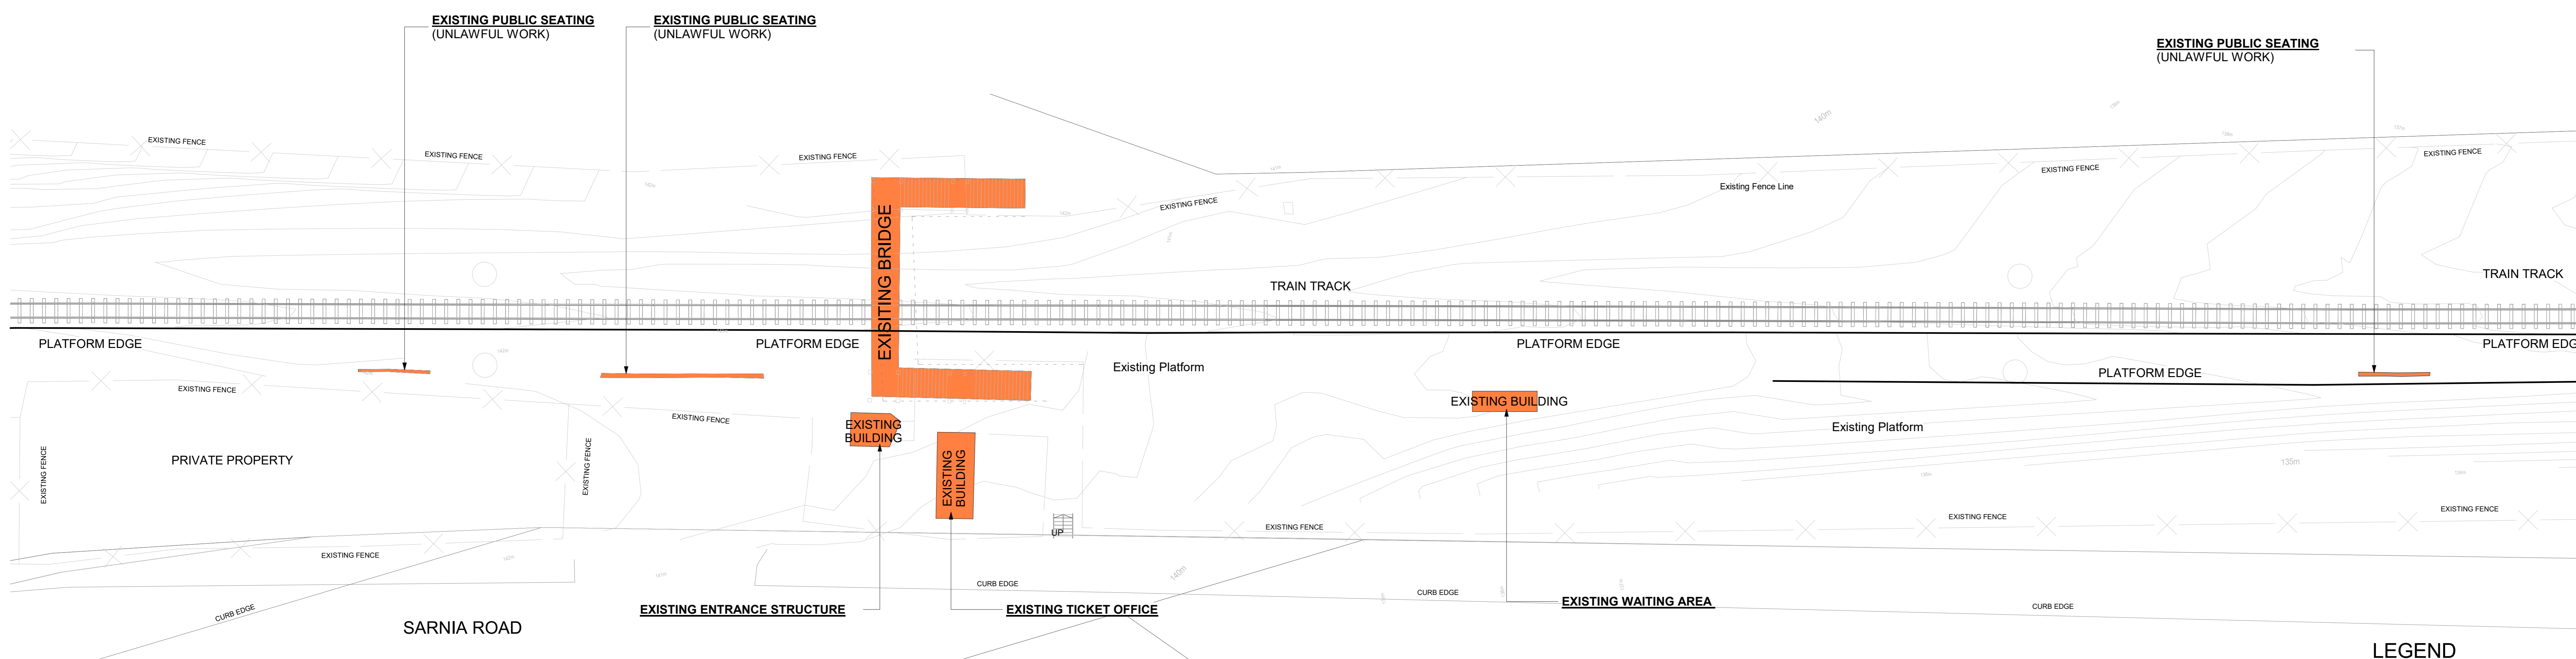

1 GA-OVERALL SITE PLAN_POETS CORNER STATION
1 : 200

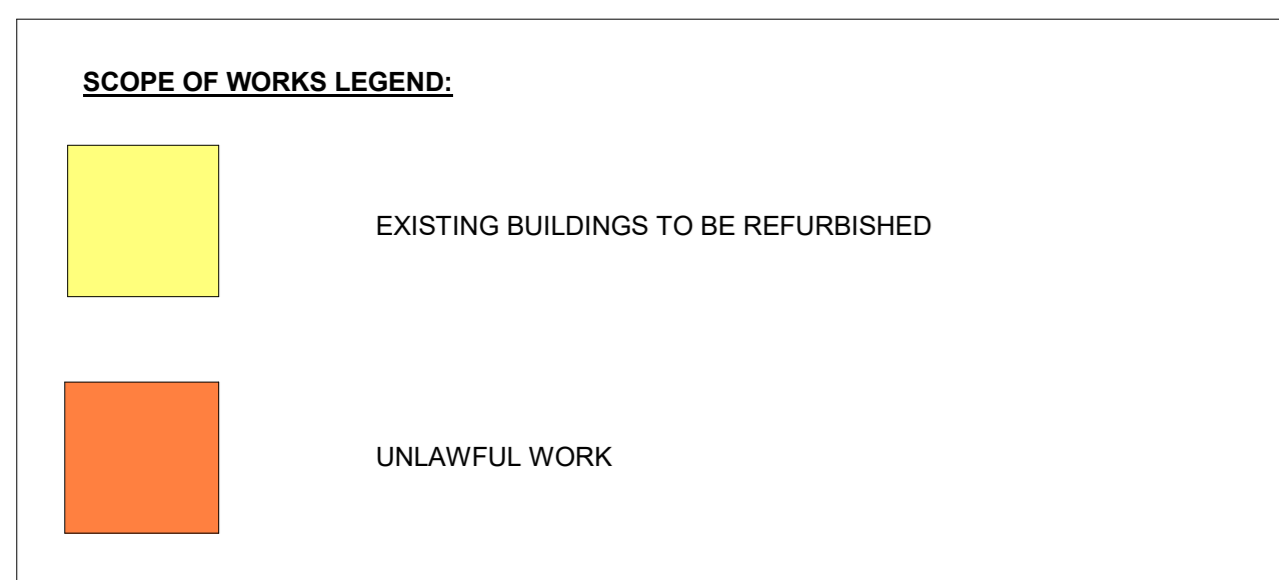

AK Lead
 EMPLOYER: COMPANY XYZ (Pty) Ltd
 EMPLOYER NAME: PRASA CRES KZN

ARCHITECT: RUBEN REDDY
 FOR AND ON BEHALF OF: RUBEN REDDY ARCHITECTS (PTY) LTD
 ARCH SACAP No. 4659
 ENGINEER: *[Signature]*

FOR APPROVAL
 NAME: _____ DATE: _____
 NAME: _____ DATE: _____
 NAME: _____ DATE: _____

- LEGEND**
- FENCE
 - RAILWAY LINE
 - PLATFORM
 - TREE / VEGETATION
 - BUILDINGS
 - BENCHMARKS
 - ELEVATION
 - POLE / LIGHT POLE
 - FIRE HYDRANT
 - SB DOUBLE SIGNBOARD
 - S SINGLE SIGNBOARD
 - V VALVE
 - GATE/ENTRANCE
 - PIN 9440/ ROBOT
 - MUSPOLE

ruben reddy architects
 Durban, Johannesburg, Cape Town, Johannesburg, Pretoria
 PROJECT NUMBER: 2023_F471
 ZONE: H00
 STAGE: LA
 ISSUE DATE: 2023.10.24
POETS CORNER STATION
 MAIN ROAD
 HILLARY, DURBAN
 GA_SITE PLAN



5 - EXISTING PEDESTRIAN BRIDGE





6 - EXISTING PUBLIC SEATING (UNLAWFUL WORK)


TIME STAMP: 2023/10/25 13:10:53 As indicated @ A0

INFORMATION	LA SUBMISSION	TENDER	CONSTRUCTION
PROJECT NUMBER	ZONE	STAGE	ISSUE DATE
2023_F471	H00	LA	2023.10.24
DRAWING NUMBER			REVISION
2023_F471-RRR-H00-XX-DR-A-12.00.000			A


1:5000

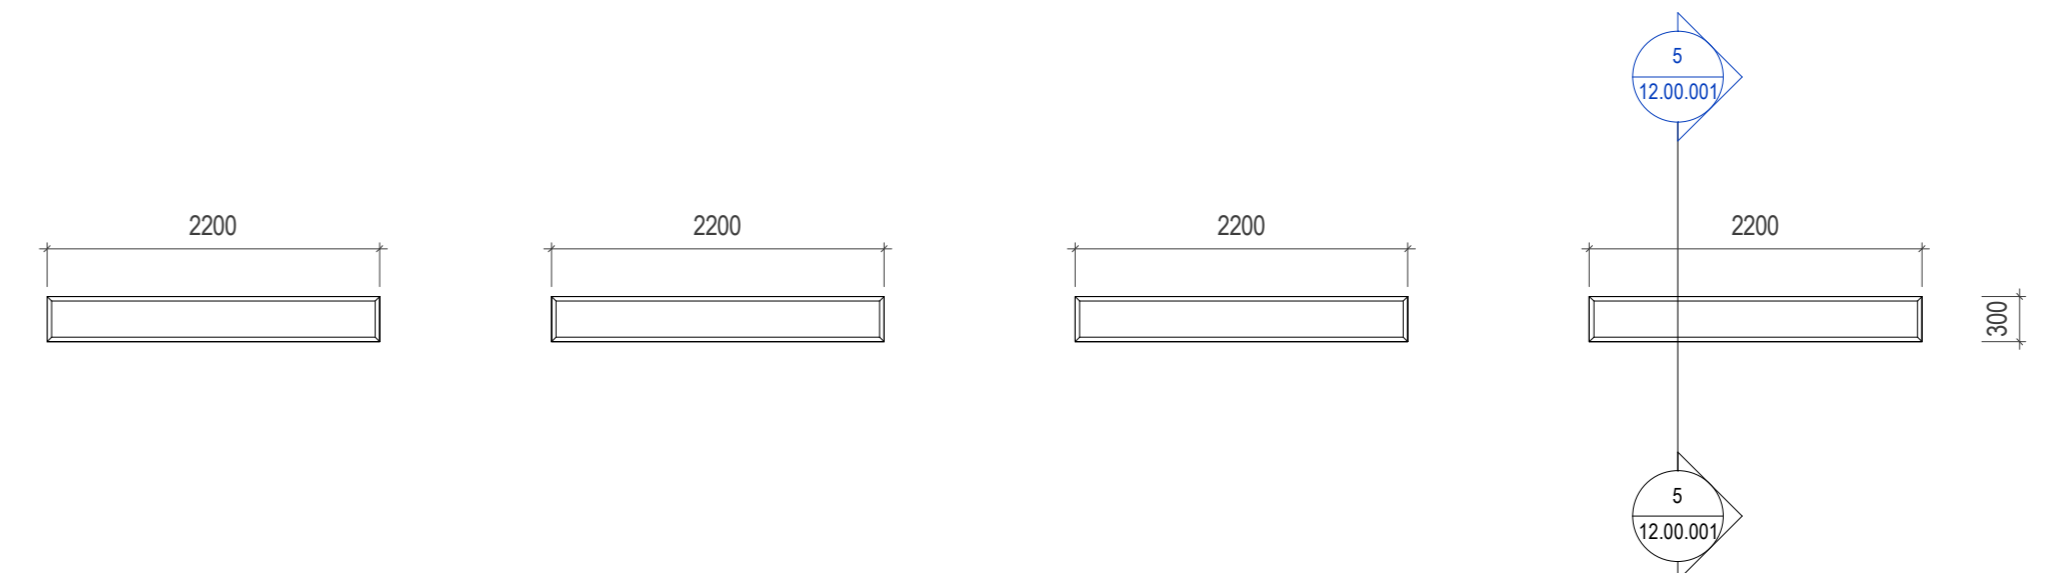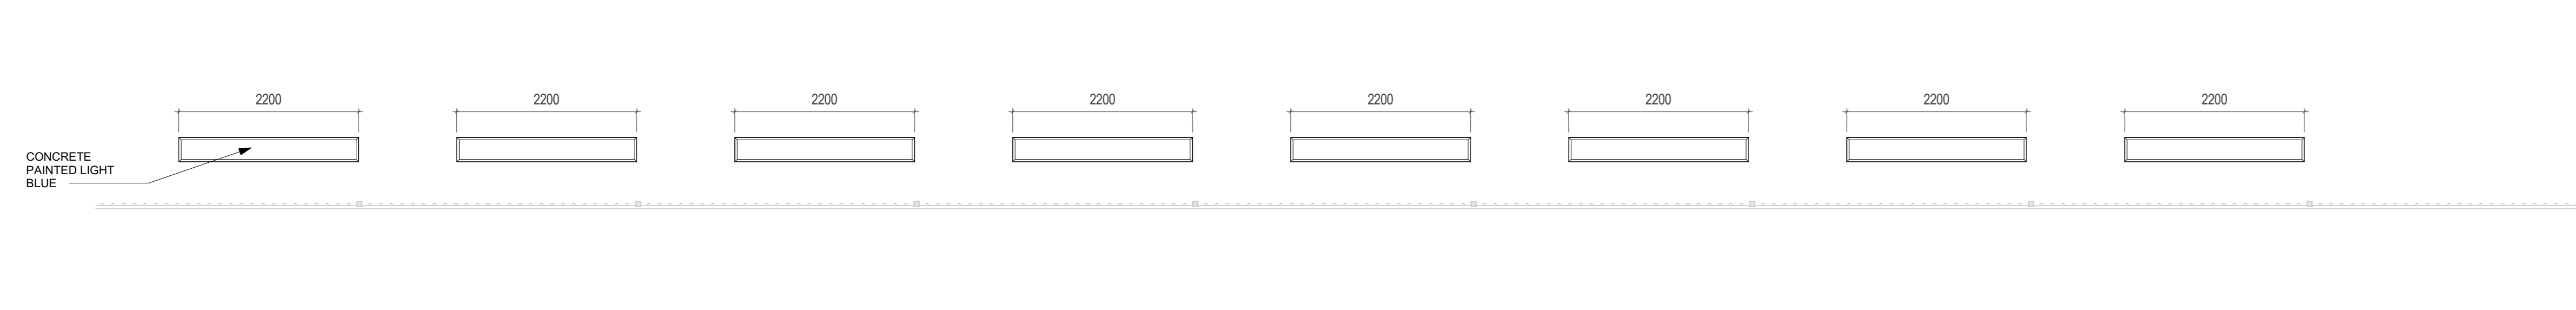


3 PUBLIC SEATING PLAN (UNLAWFUL WORK)
1 : 50

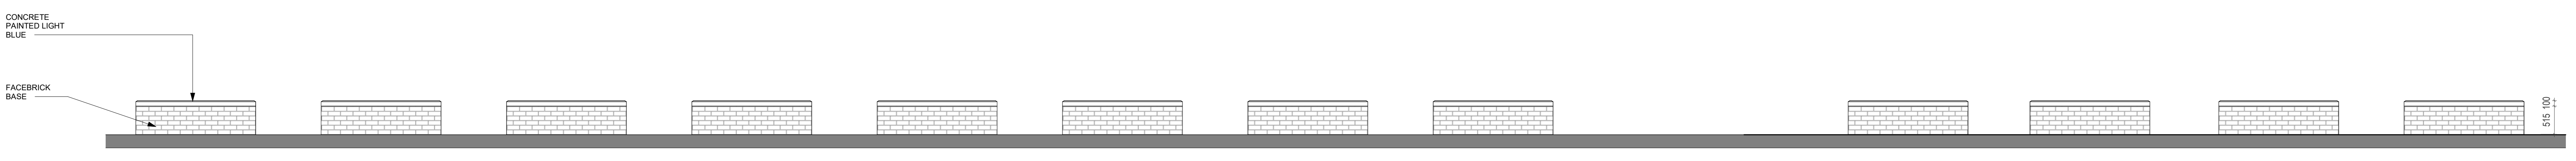

1 PUBLIC SEATING (UNLAWFUL WORK) SOUTH ELEVATION
1 : 50

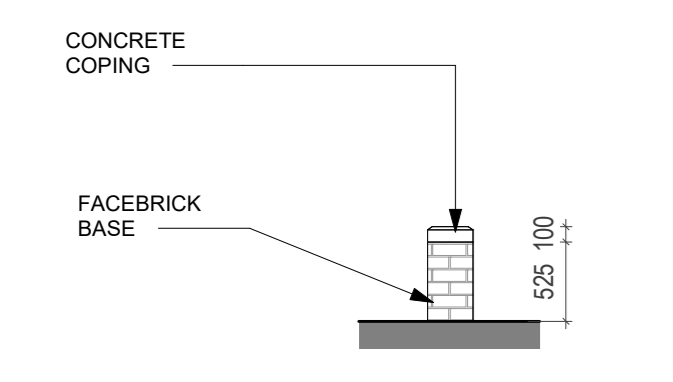

2 PUBLIC SEATING (UNLAWFUL WORK) EAST ELEVATION
1 : 50

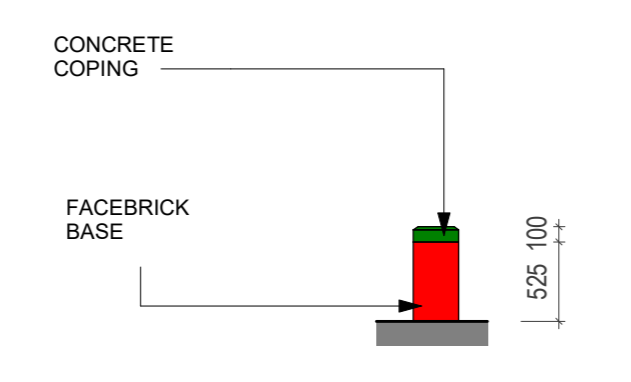


5 PUBLIC SEATING SECTION (UNLAWFUL WORK)
1 : 50



1. EXISTING PUBLIC SEATING

Unlawful buildings on site:
1. Existing Public seating

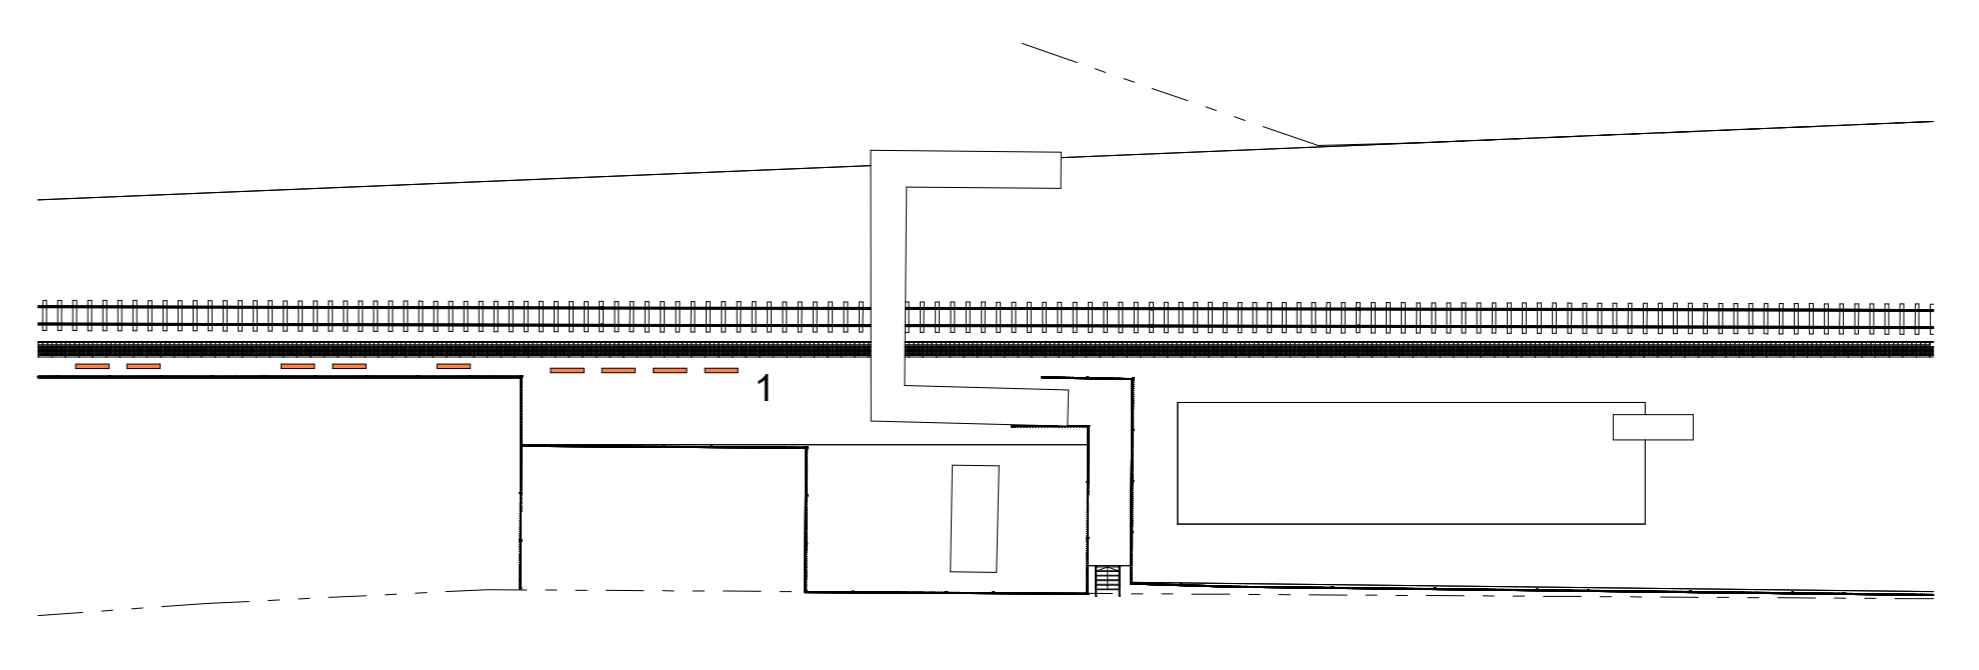

4 LOCALITY PLAN 12.00.001
01.00.000 1 : 500

AK Lead Amanda Kate Lead
on behalf of Owner
(P.O.A)
EMPLOYER EMPLOYER NAME
FOR AND ON BEHALF OF: COMPANY XYZ (Pty) Ltd. PRASA Cres KZN
ARCHITECT RUBEN REDDY
FOR AND ON BEHALF OF: RUBEN REDDY ARCHITECTS (PTY) LTD.
ARCH SACAP No. 4659
ENGINEER

FOR APPROVAL
DATE: _____ SIGNATURE: _____
DATE: _____ SIGNATURE: _____
DATE: _____ SIGNATURE: _____



POETS CORNER STATION
MAIN ROAD
HILLARY, DURBAN

UNLAWFUL STRUCTURES & BUILDINGS

TIME STAMP: 2023/10/25 13:11:04	As indicated @ A0		
INFORMATION	LA SUBMISSION	TENDER	CONSTRUCTION
PROJECT NUMBER	ZONE	STAGE	ISSUE DATE
2023_F471	H00	LA	2023.10.24
DRAWING NUMBER			REVISION
2023_F471-RRR-H00-XX-DR-A-12.00.001			A

