


REVISIONS	
Nr	Description
1	ISSUE FOR DISCUSSION
2	REVISE BUFFER ZONE FROM 20m TO 15m



KEY LEGEND	
	LOW SENSITIVITY
	15m WATERCOURSE BUFFER
	WATERCOURSE UNITS

1 | GROUND FLOOR / SITE PLAN  
SCALE: 1:500

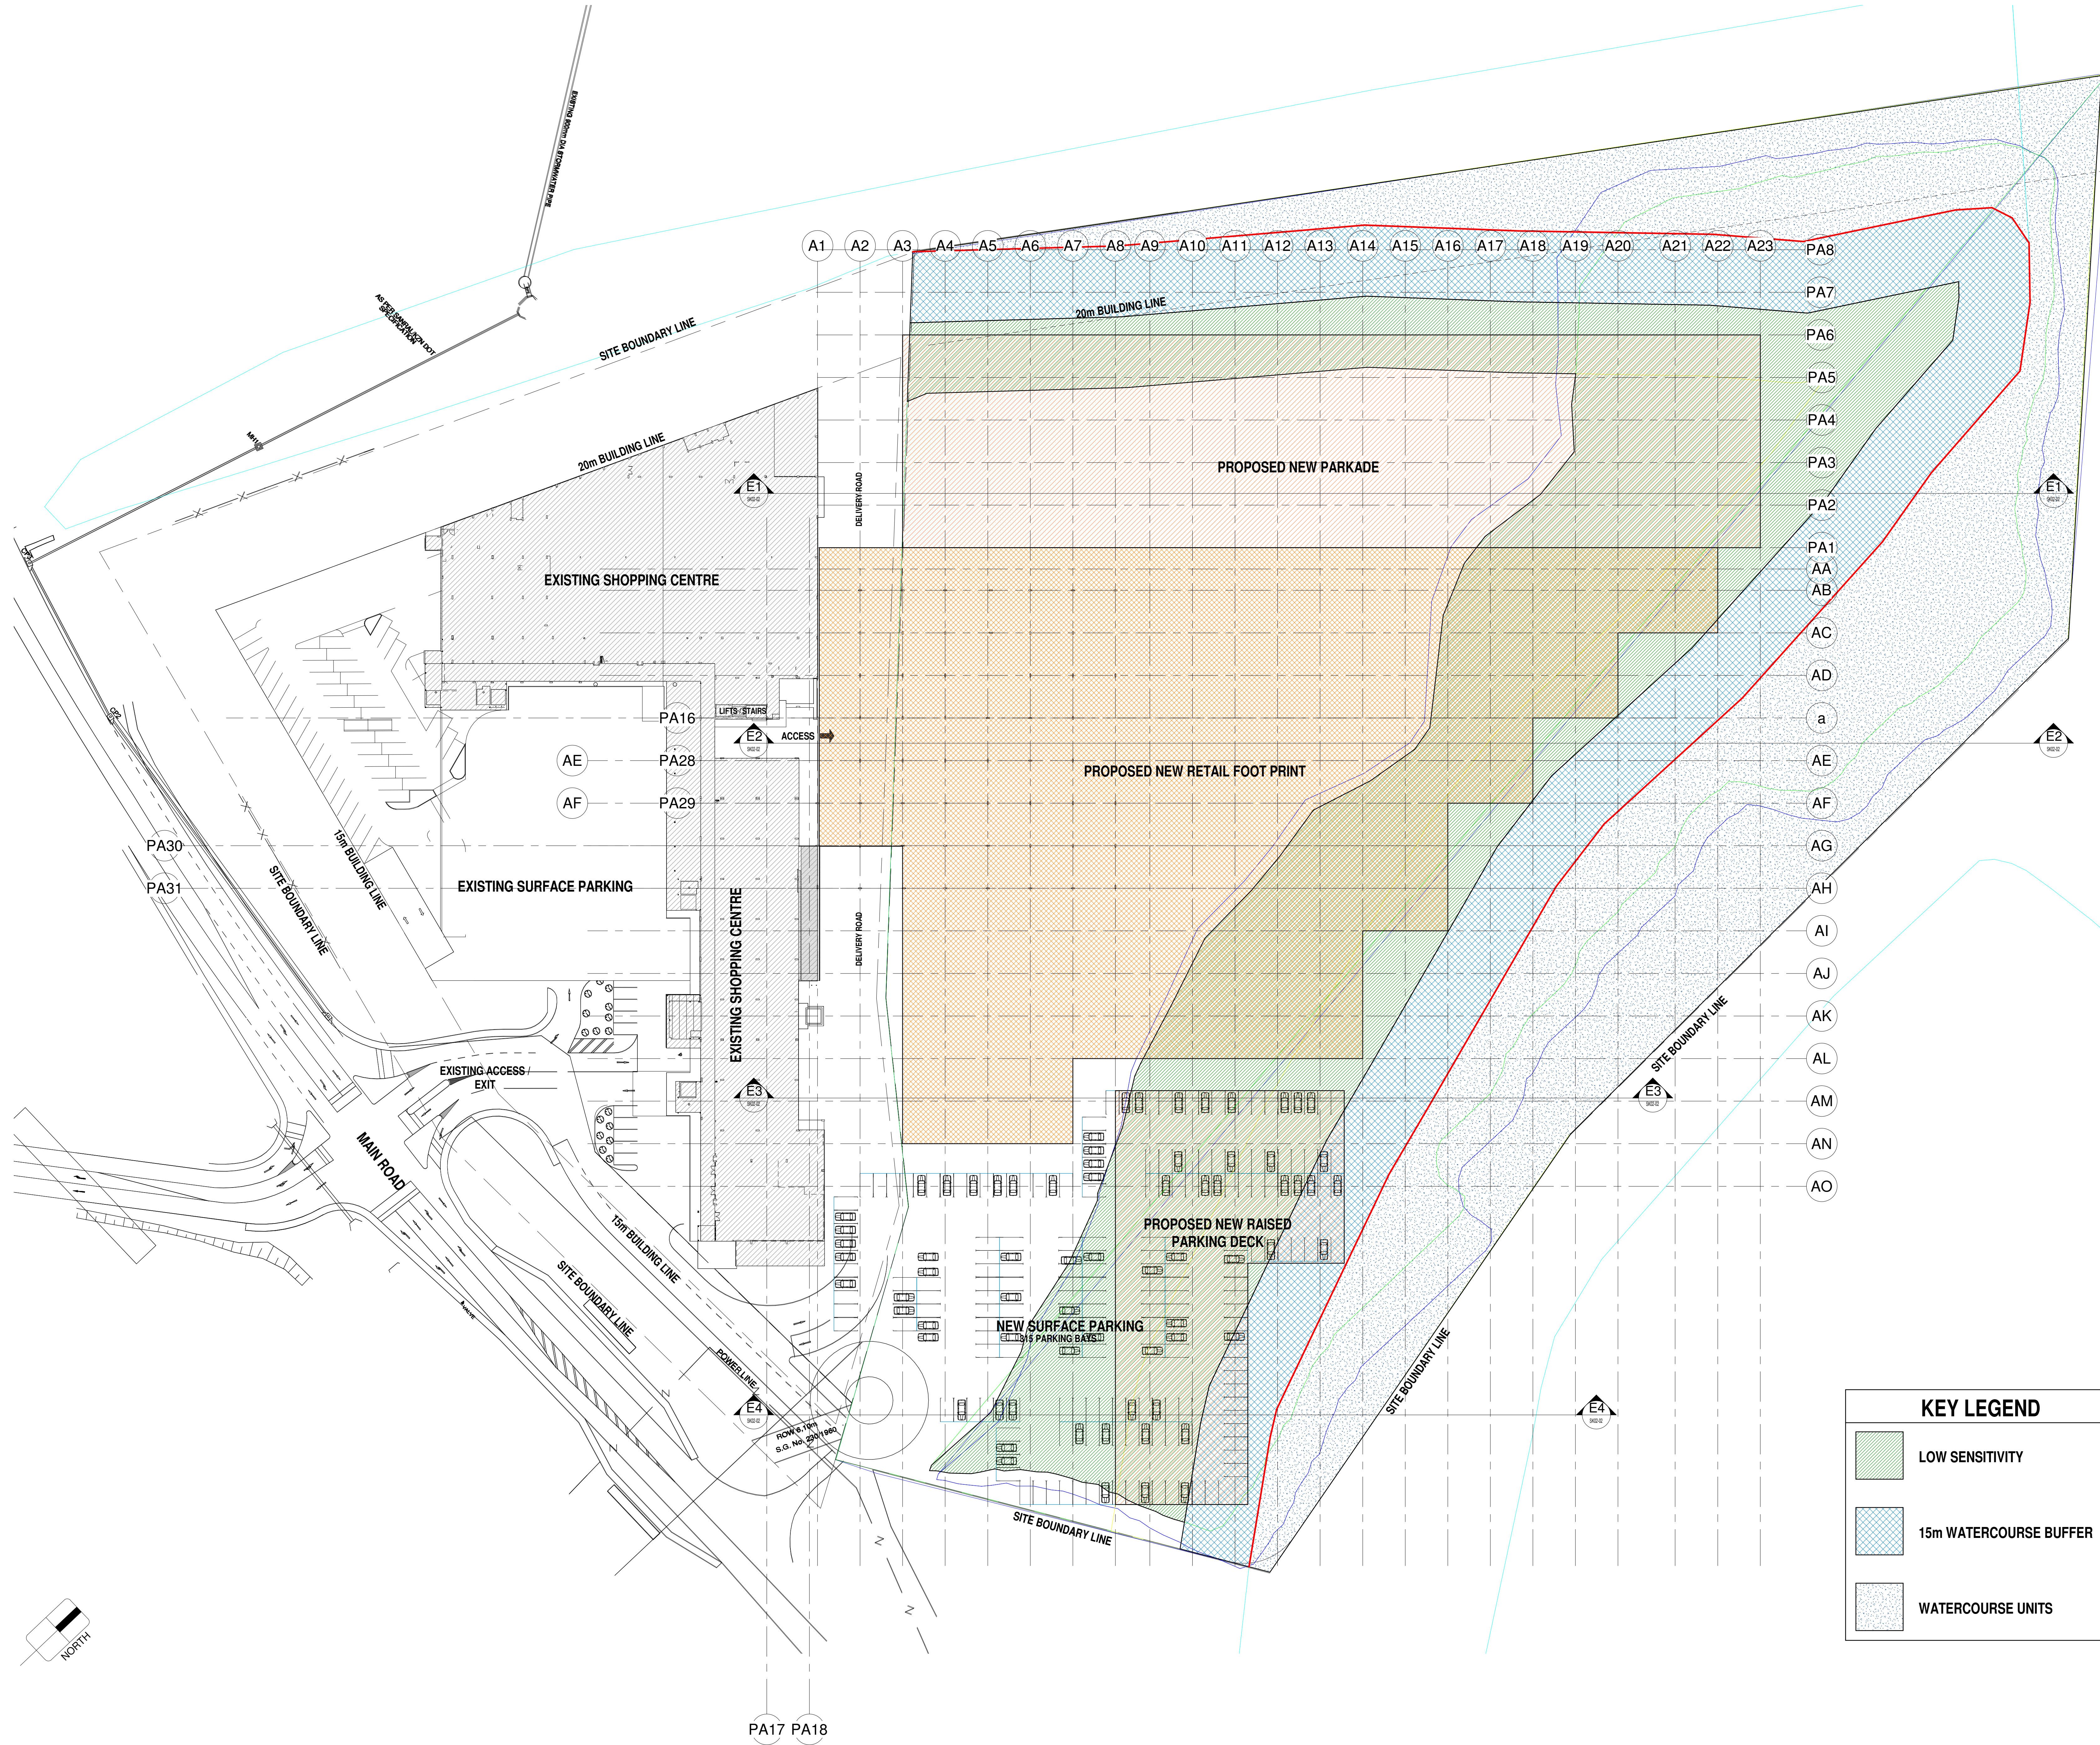

Office: 9 First Floor, New Salt Rock Shopping Centre, PO Box 6030 Zirconia 4488  
 Cell: 071 622 3963  
 Email: info@urbisarch.com  
 SHCP Reg No: 24693875

PROJECT:  
 PROPOSED NEW ADDITION TO TIFFANY'S SHOPPING CENTRE AT SALT ROCK PTN 173 (OF 921) OF LOT 71 FOR SOUTHERN FRESH FOOD

ADDRESS: PROVINCIAL ROAD NO. 330 SALT ROCK

JOB: ATM-060

DRAWING NR:  
 SK02-01

DESCRIPTION	Site Plan
REV NR: 2	SHEET NR: 1
SCALE: 1:500	SHEET SIZE: A0
DATE: 2022/06/20 10:00:30	DRAWN: JACQUES
ISSUE STATUS: FOR INFORMATION ONLY	SIGNATURES: