




D. ELEVATION.

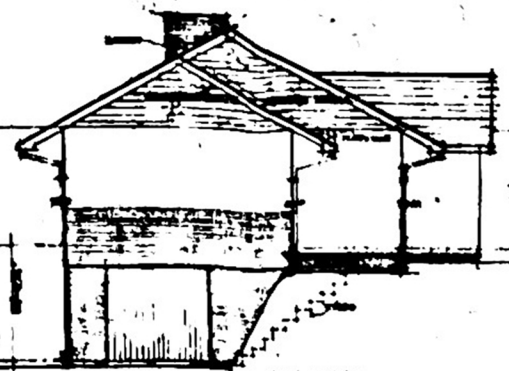

V. ELEVATION.

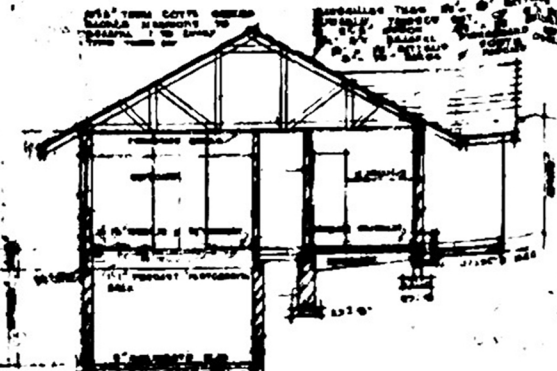


SECTION A-A.

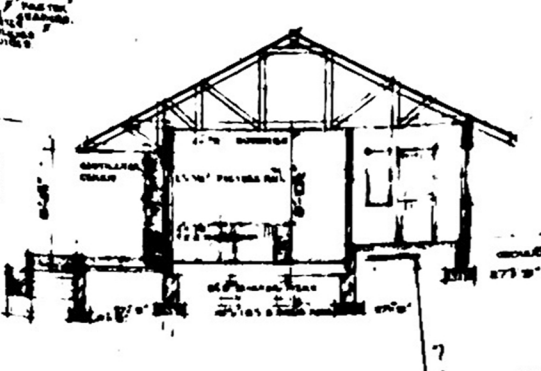

SECTION B-B.

TOWNSHIP OF WESTVILLE


DATE RECEIVED	13. 2. 56
FEES PAYABLE	26. 10. 0
RECEIPT NO.	25
SERIAL NO.	1730
JACKET NO.	152. 11. 56
BUILDING INSPECTOR'S REMARKS	

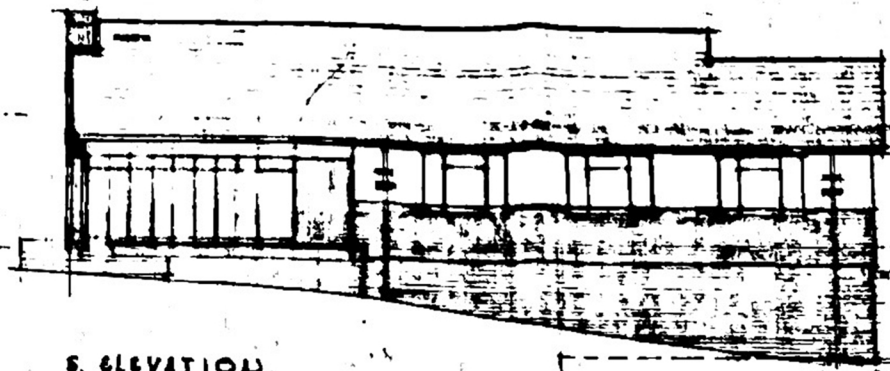

S. ELEVATION.




E. ELEVATION.

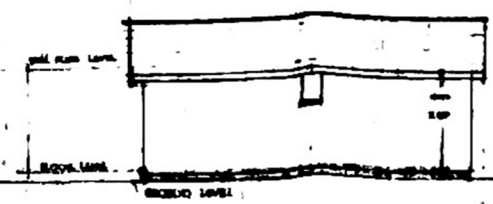


D. ELEVATION.



V. ELEVATION.

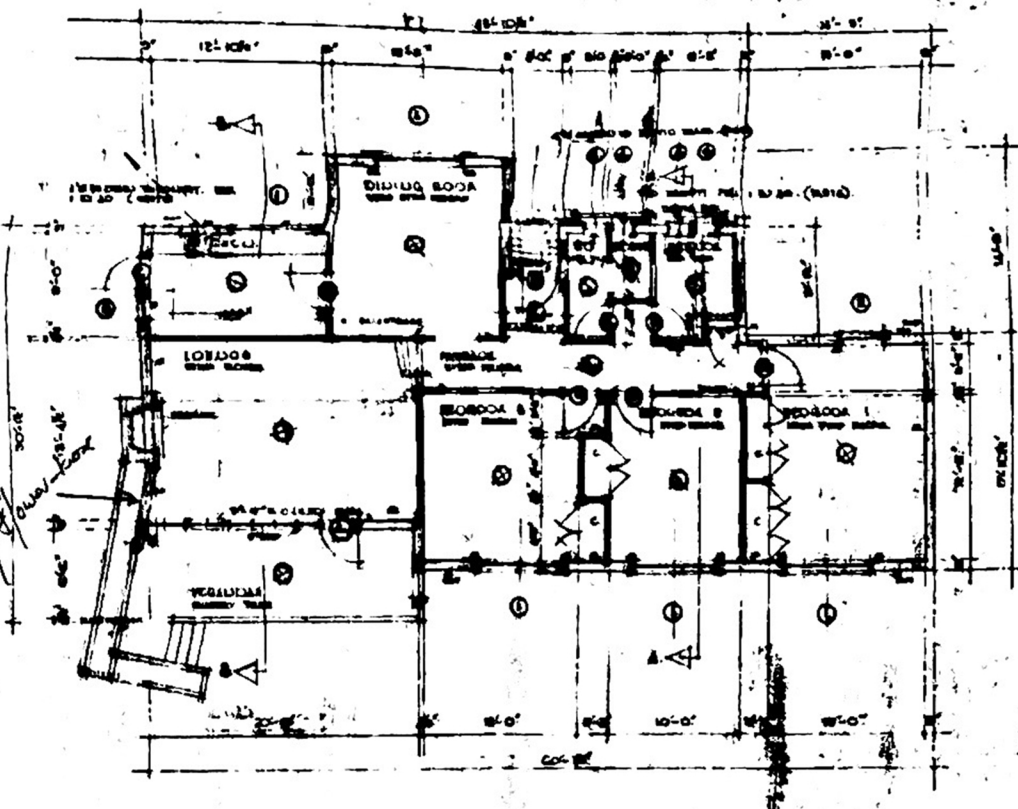


FLOOR PLAN

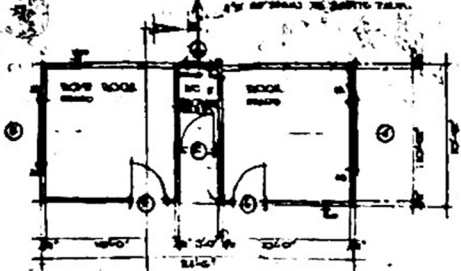

OUT BUILDINGS - PLAN.




SECTION C-C.

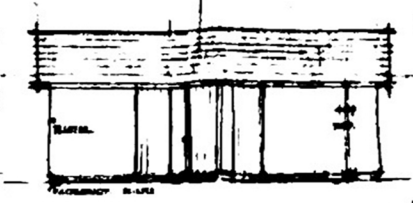


S. ELEVATION.



E. ELEVATION.

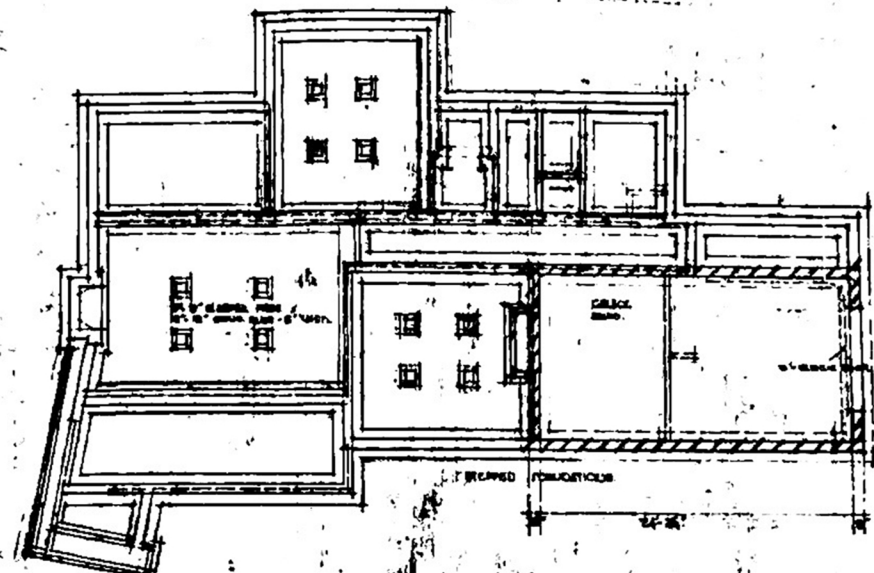

FOUNDATION PLAN

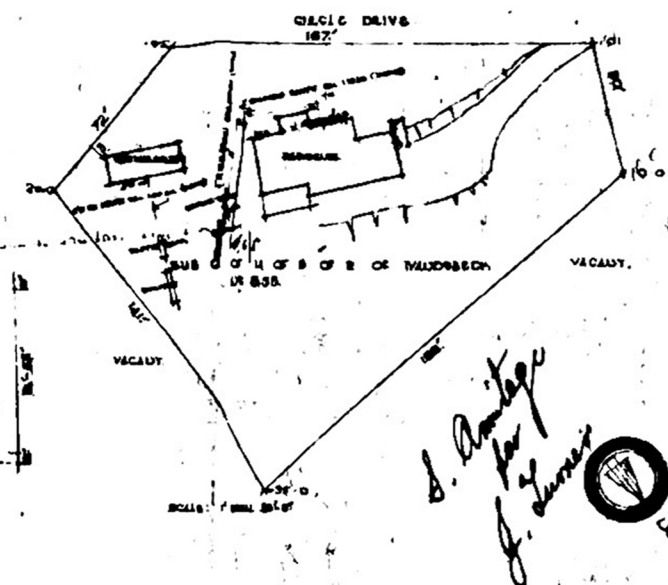

BLOCK PLAN

SCALE 1/4" = 1'-0"
DRAWING
JANUARY 1956

PROPOSED NEW COTTAGE
ON SUB C OF 14 OF B OF 2 OF WAUDESSCH DA 836
FOR J. J. TURNER, SR.

DWG. NO.
DWD-138

SEALED AND SIGNED ALL
DRAWINGS SUBJECT
TO THE PROVISIONS OF
THE BUILDING ACT AND
THE BUILDING REGULATIONS
AND TO THE REQUIREMENTS
OF THE BUILDING DEPARTMENT
AND TO THE REQUIREMENTS
OF THE BUILDING DEPARTMENT
AND TO THE REQUIREMENTS
OF THE BUILDING DEPARTMENT