

SHEET **11** COPY
 ETHERINGTON MUNICIPALITY
 (CENTRAL)
 #189 12 11
 APPLICATION NO.

BUILDING APPLICATION
 I hereby certify that the above information is true and correct to the best of my knowledge and belief.
 DATE: 2/1/12
 APPROVED BY: [Signature]
 TITLE: [Title]

OWNER'S SIGNATURE: [Signature]
 FULL NAME: SHARON LABUSCAGNE
 DATE: 21/11/2011
 CONTACT TEL NO: 0216058613

AUTHOR'S SIGNATURE: [Signature]
 DATE: 21/11/11

JOB
 PROP ADDS & ALTS & DEVIATIONS
 TO APPR PLAN NO. 463/06/11
 14 MELROSE PLACE DN
 SUB. 26 OF LOT 3444 D/NORTH
 FOR MR O SILCOCK

DRAWING
 RATE NO. 1-1-100
 SHEET 11 OF 100

JOB NO. DRAWING NO. REV. NO.
 14MEL SDPLAN-A

LIST OF DEVIATIONS-

1. OUTRAGE LAYOUT REVISOR
2. WINDOW SCHEDULES AND SIZE REVISION
3. HATCHING AND FINISHES
4. BATHROOM LAYOUT REVISOR
5. WINDOW SCHEDULES
6. WINDOW SCHEDULES
7. WINDOW SCHEDULES
8. WINDOW SCHEDULES
9. DOUBLE GARAGE AND UNIT NO LONGER
10. EX. EXTERIOR WALL FINISH
11. EX. EXTERIOR WALL FINISH
12. LAUNDRY ADDED TO MAIN HALLWAY

AREA SCHEDULE


PROPOSED F.A.R.	0.85
PROPOSED F.A.R.	0.85
AVAILABLE F.A.R.	0.85
TOTAL F.A.R.	0.85

PROPOSED COVERAGE

PROPOSED COVERAGE	0.85
EXISTING COVERAGE	0.85
AVAILABLE COVERAGE	0.85

EXISTING COVERAGE

EXISTING COVERAGE	0.85
EXISTING COVERAGE	0.85
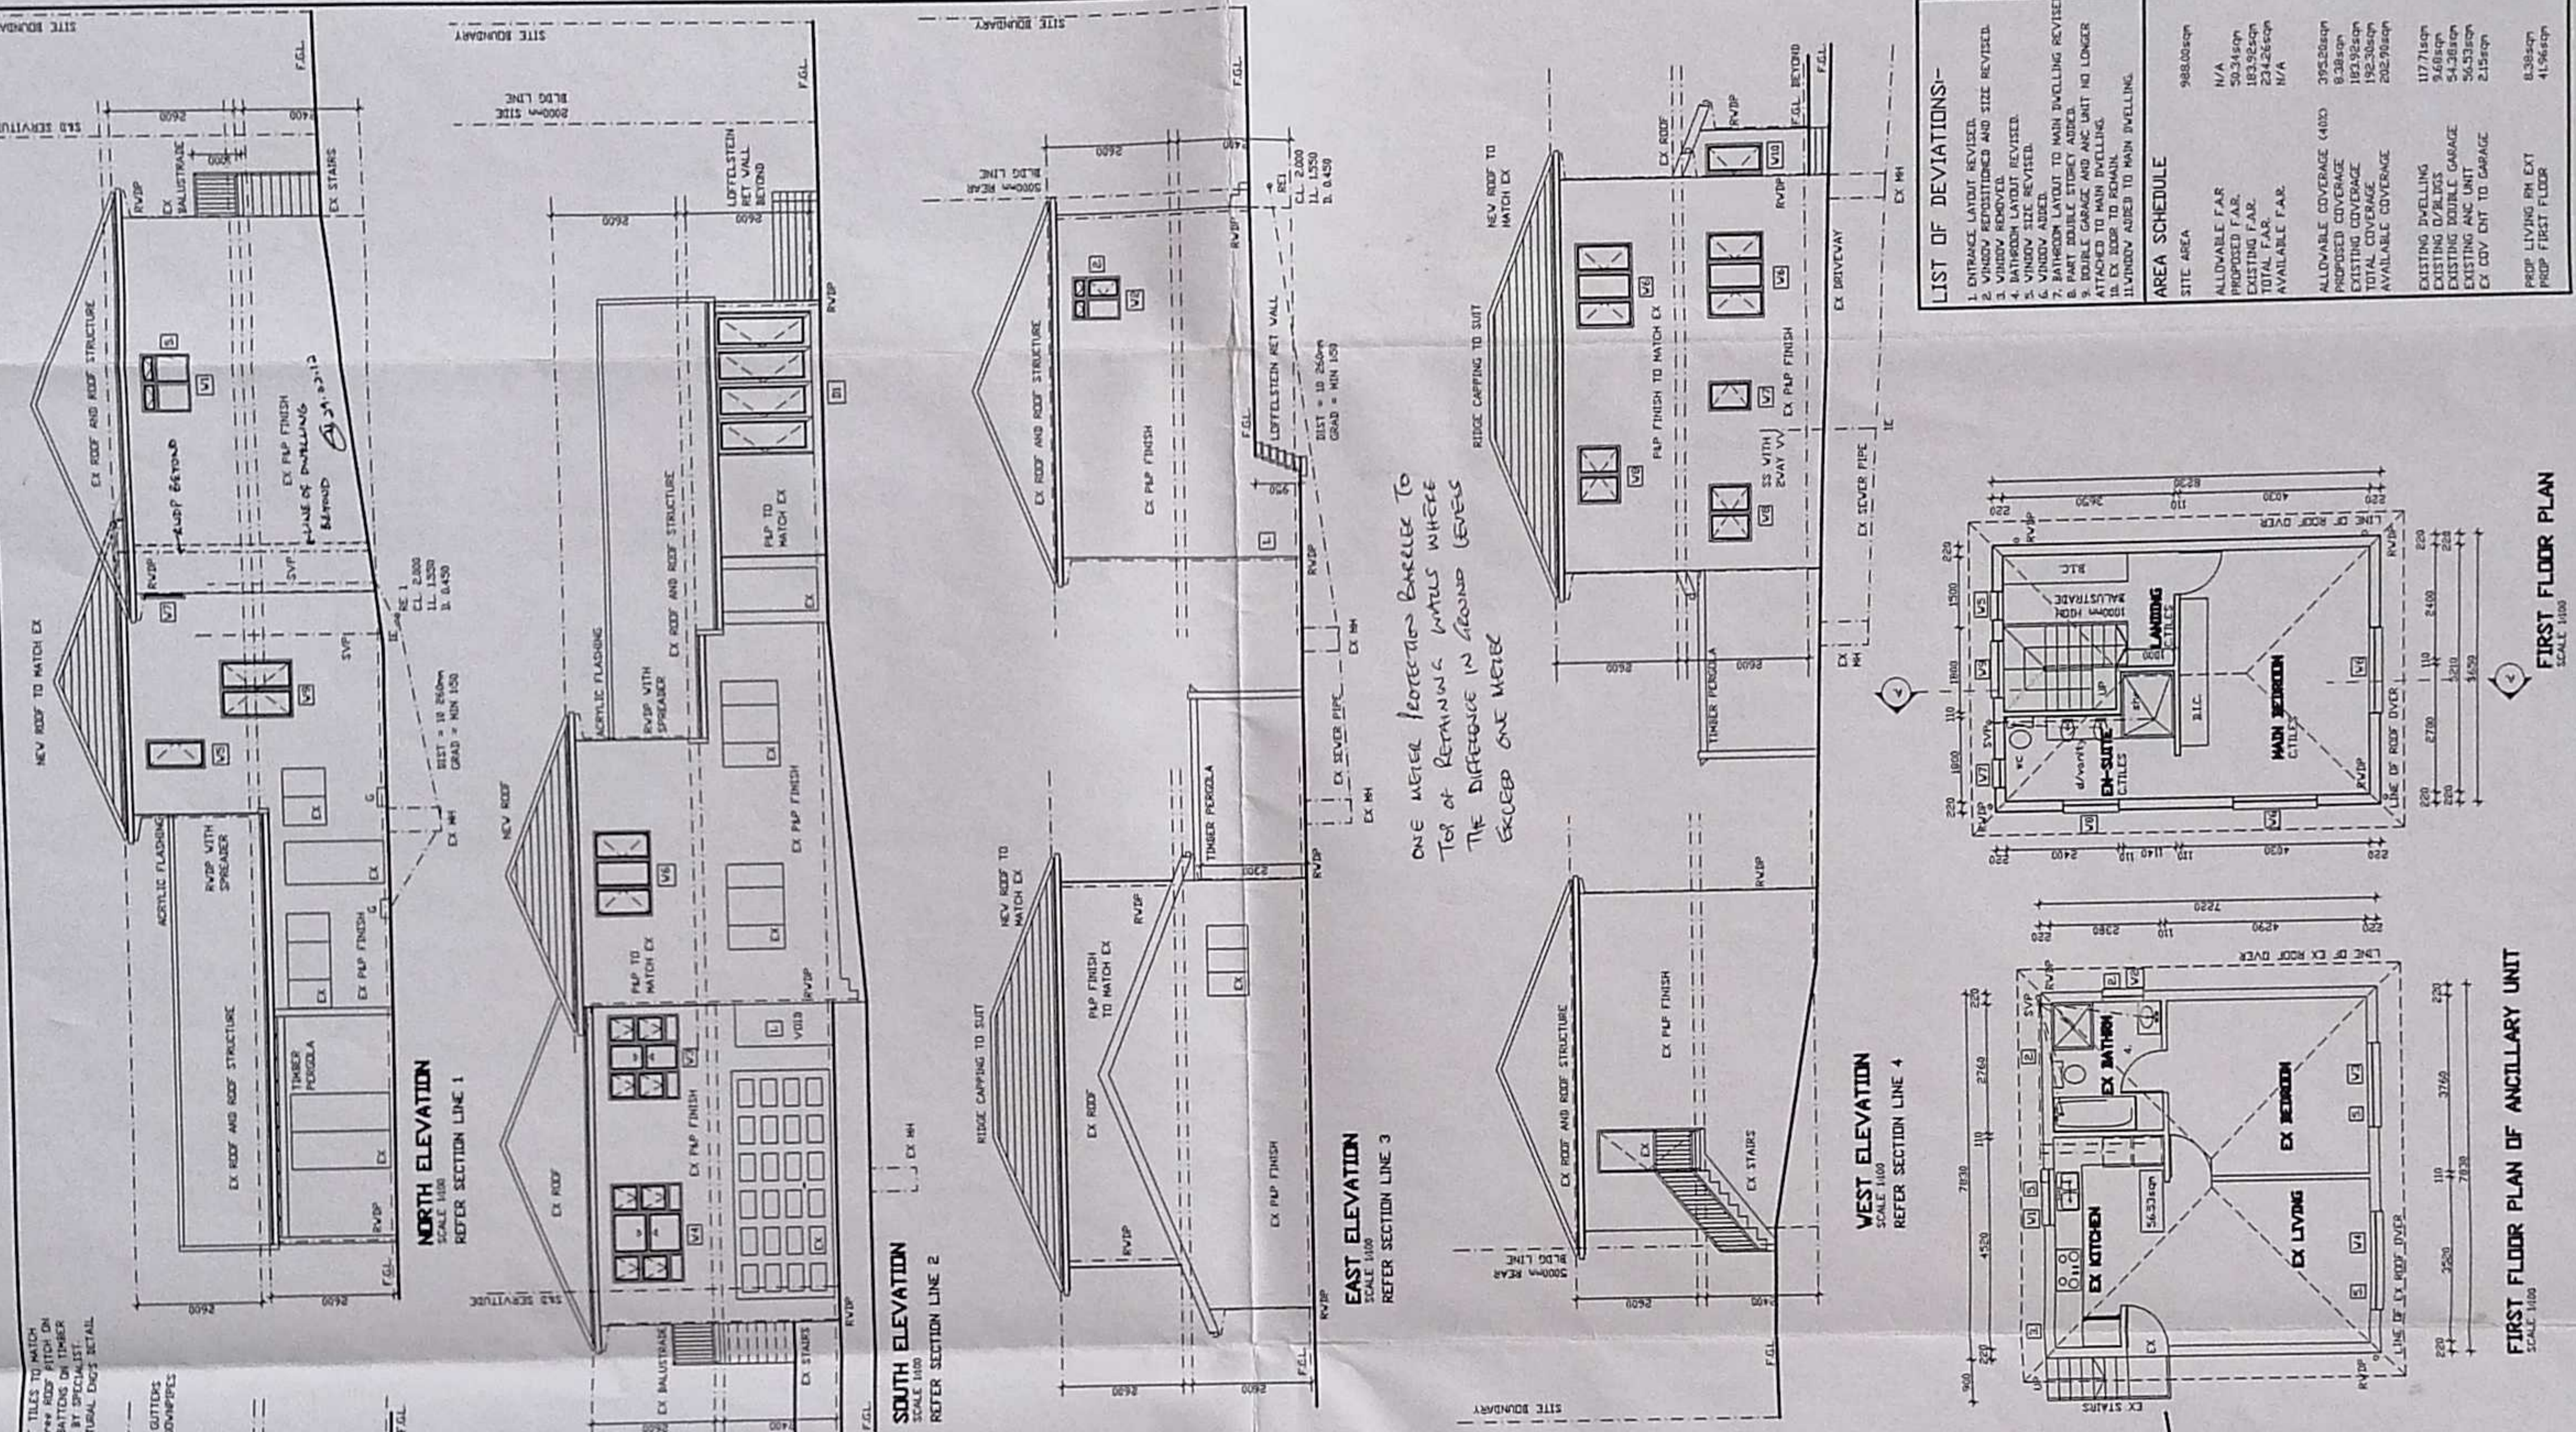

GENERAL NOTES


1. ALL WORK TO BE IN ACCORDANCE WITH THE NATIONAL BUILDING REGULATIONS AND ALL APPLICABLE BY-LAWS.
2. ALL WORK TO BE CHECKED ON SITE AND ANY DISCREPANCIES TO BE CORRECTED IMMEDIATELY.
3. ARCHITECT PRIOR TO ANY WORK BEING EXECUTED.
4. FLOOR LEVELS SHALL BE AS SHOWN ON THIS PLAN AND TO REMAIN UNLESS OTHERWISE NOTED.
5. ALL WORK TO BE DONE TO THE CORRECT LEVELS COMMENCING FROM THE FINISHED FLOOR LEVEL.
WINDOW SCHEDULE

V1	4500 x 1500	NO. 1
V2	1200 x 1500	NO. 2
V3	1200 x 1500	NO. 3
V4	1200 x 1500	NO. 4
V5	1200 x 1500	NO. 5
V6	1200 x 1500	NO. 6
V7	1200 x 1500	NO. 7
V8	1200 x 1500	NO. 8
V9	1200 x 1500	NO. 9
V10	1200 x 1500	NO. 10

DOOR SCHEDULE

D1	2100 x 1000	NO. 1
D2	2100 x 1000	NO. 2
D3	2100 x 1000	NO. 3
D4	2100 x 1000	NO. 4
D5	2100 x 1000	NO. 5
D6	2100 x 1000	NO. 6
D7	2100 x 1000	NO. 7
D8	2100 x 1000	NO. 8
D9	2100 x 1000	NO. 9
D10	2100 x 1000	NO. 10

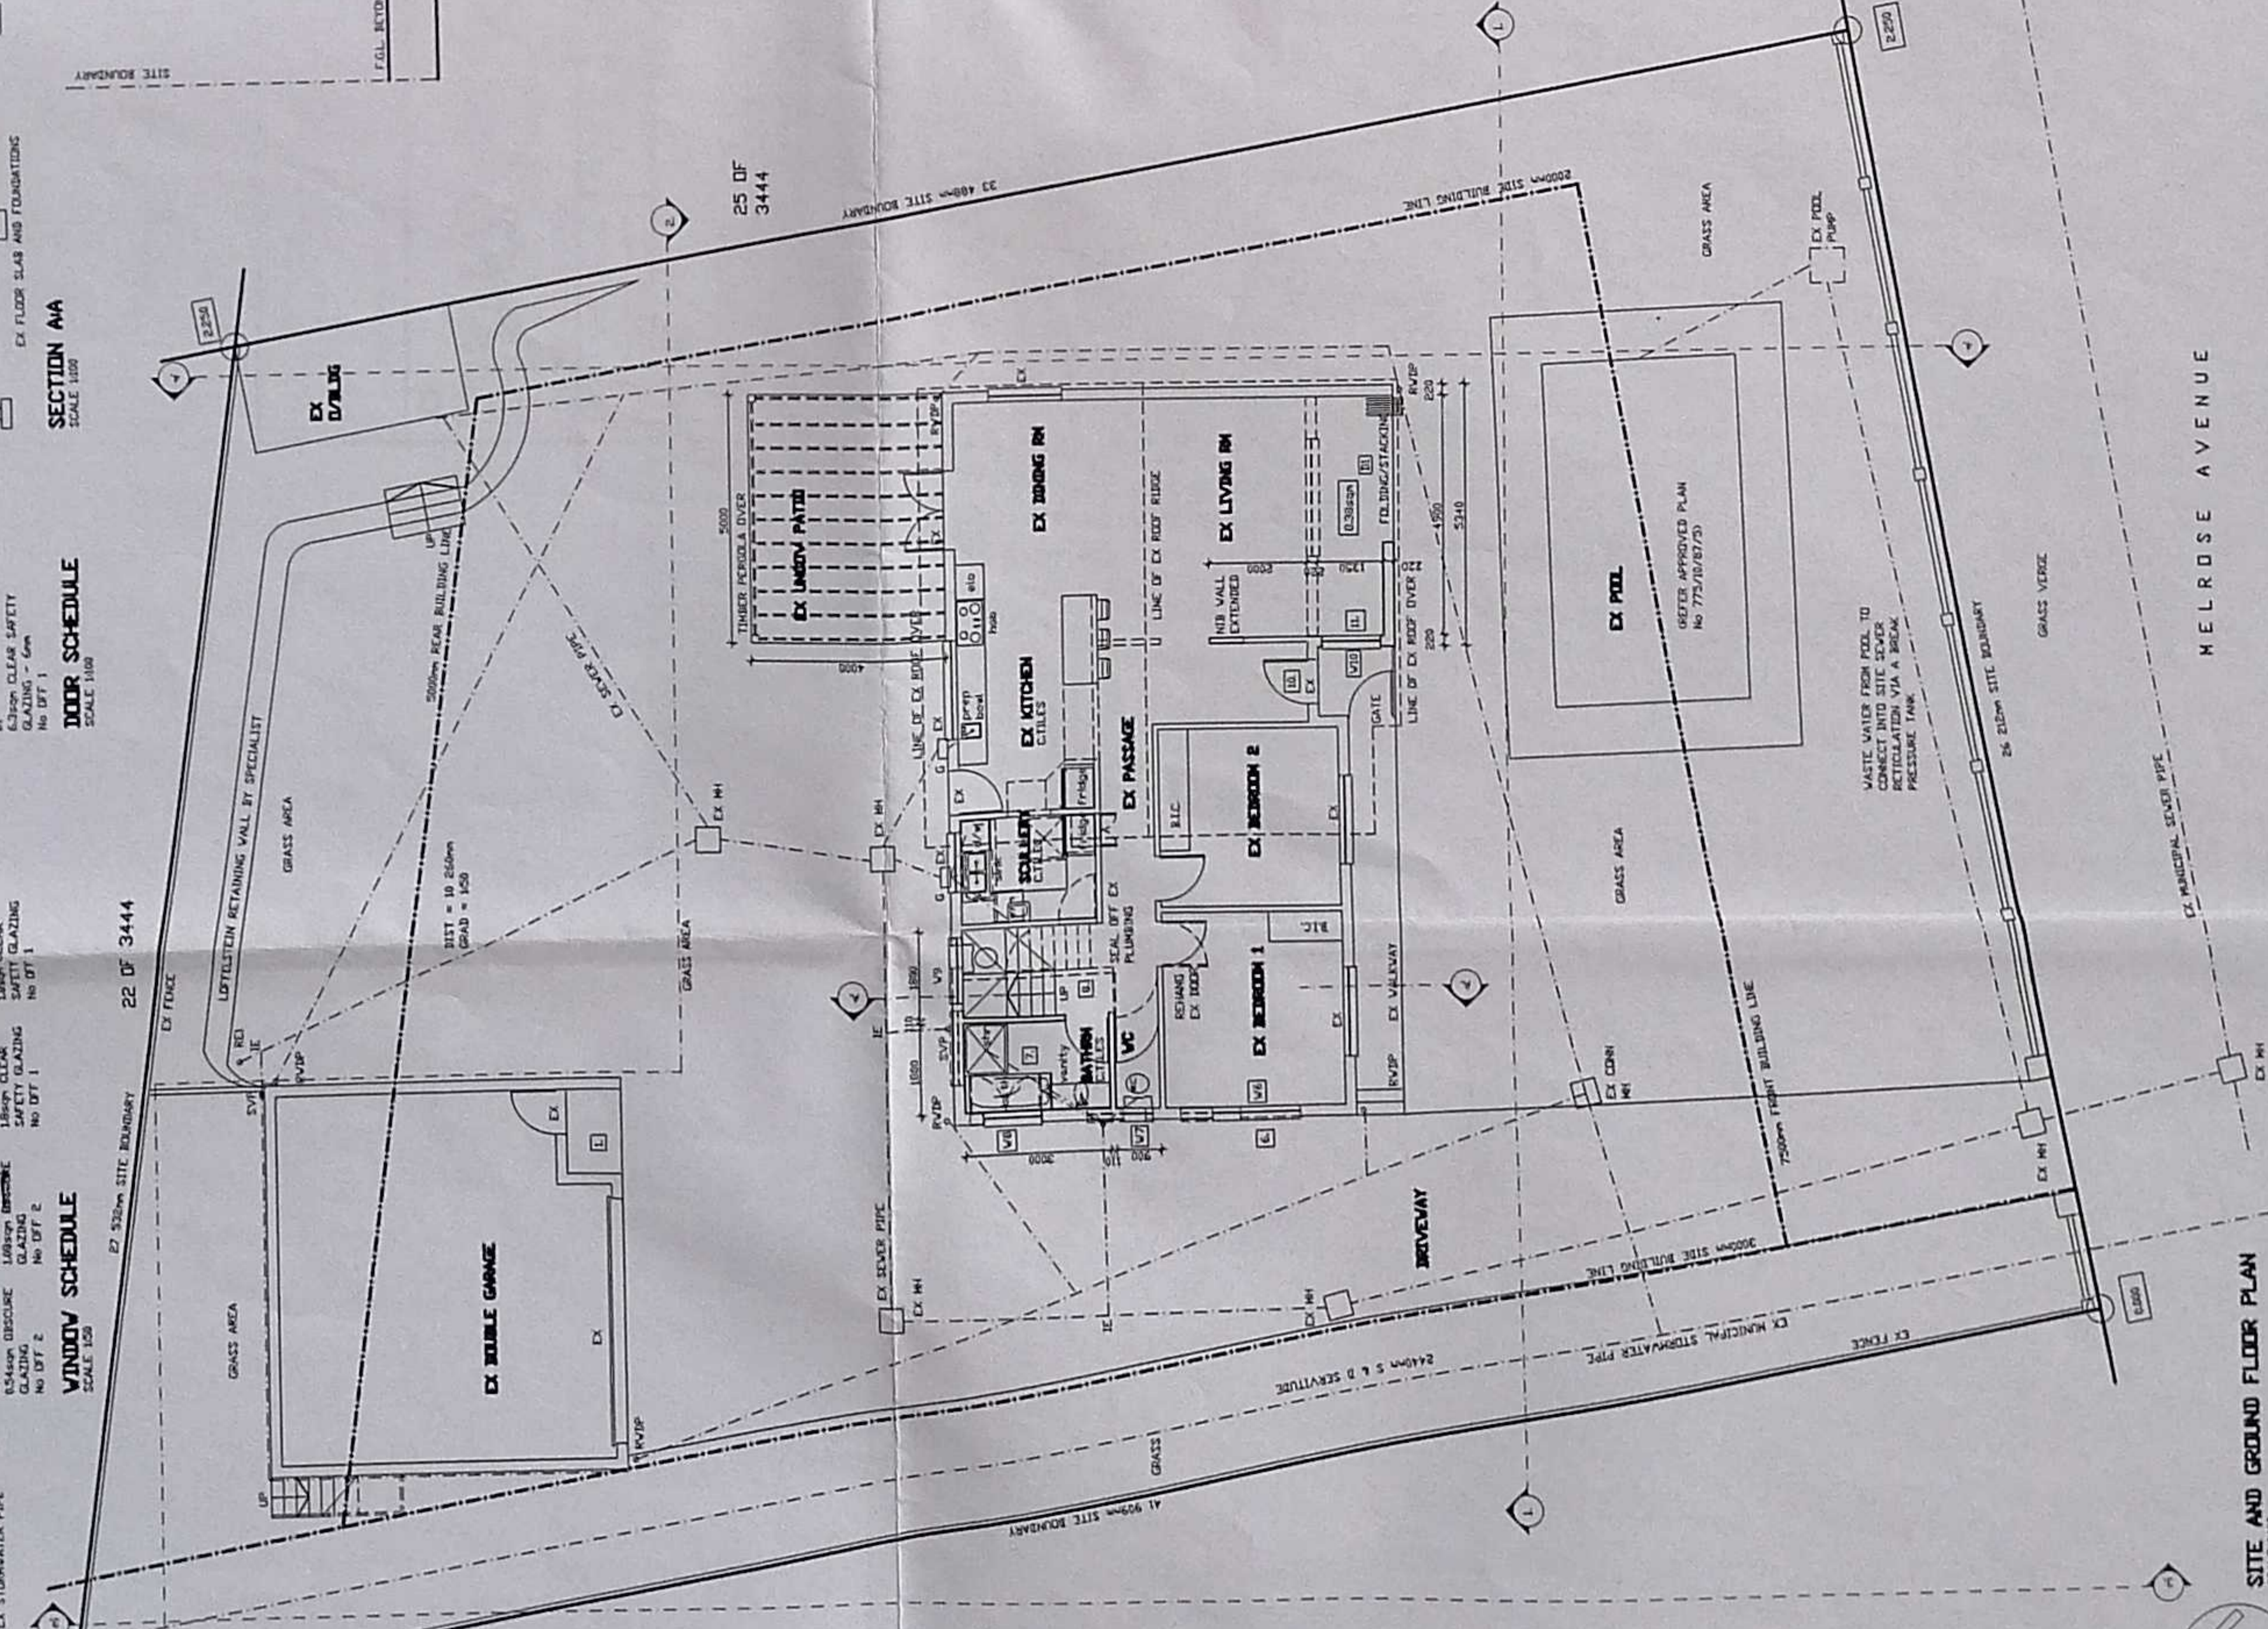

21 DF 3444

27 DF 3444

22 DF 3444

25 DF 3444

26 DF 3444

28 DF 3444

29 DF 3444

