




NORTH EAST ELEVATION

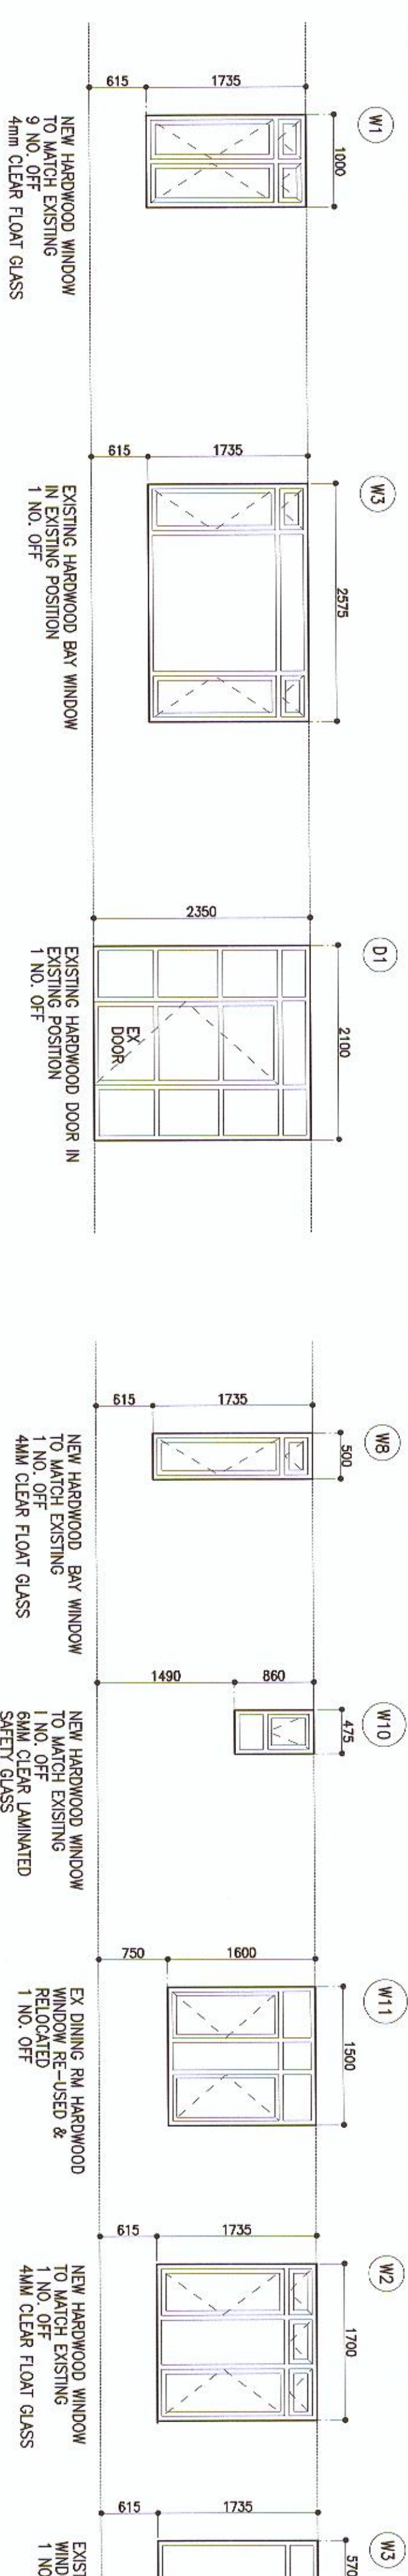

SOUTH EAST ELEVATION

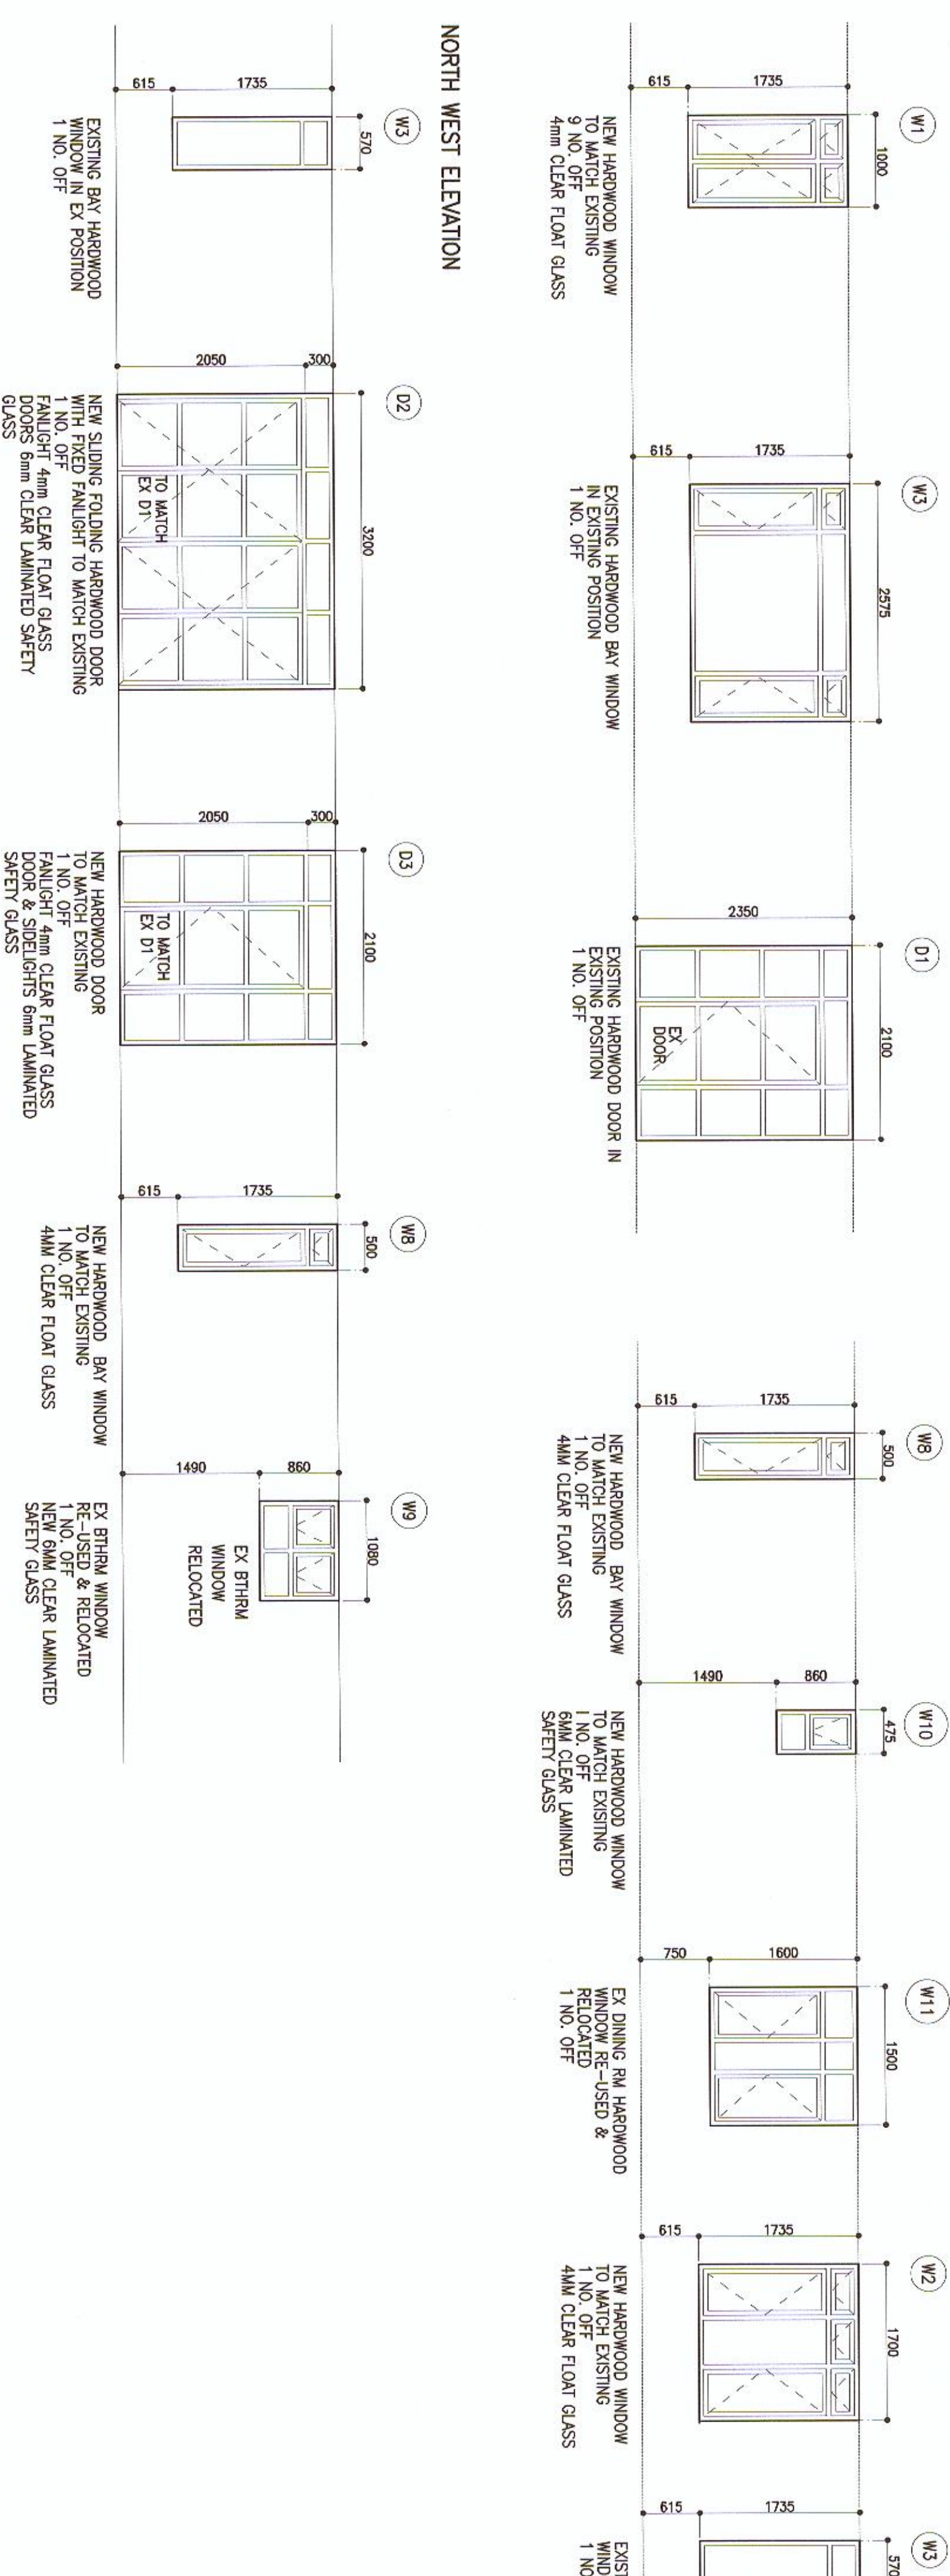

SOUTH WEST ELEVATION


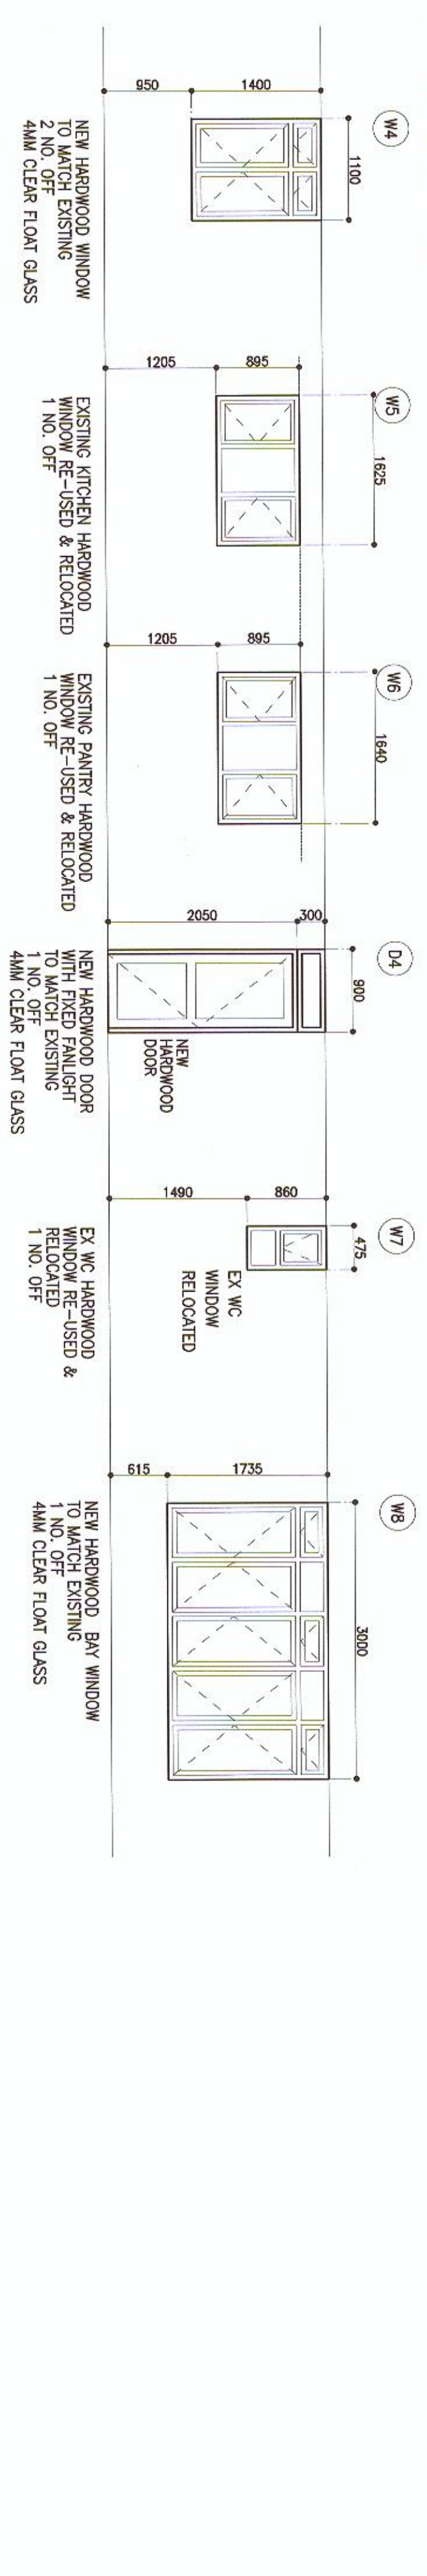


WINDOW & EXTERNAL DOOR SCHEDULE

1:50

CURRENT DWELLING GROUND STOREY PLAN

1:50

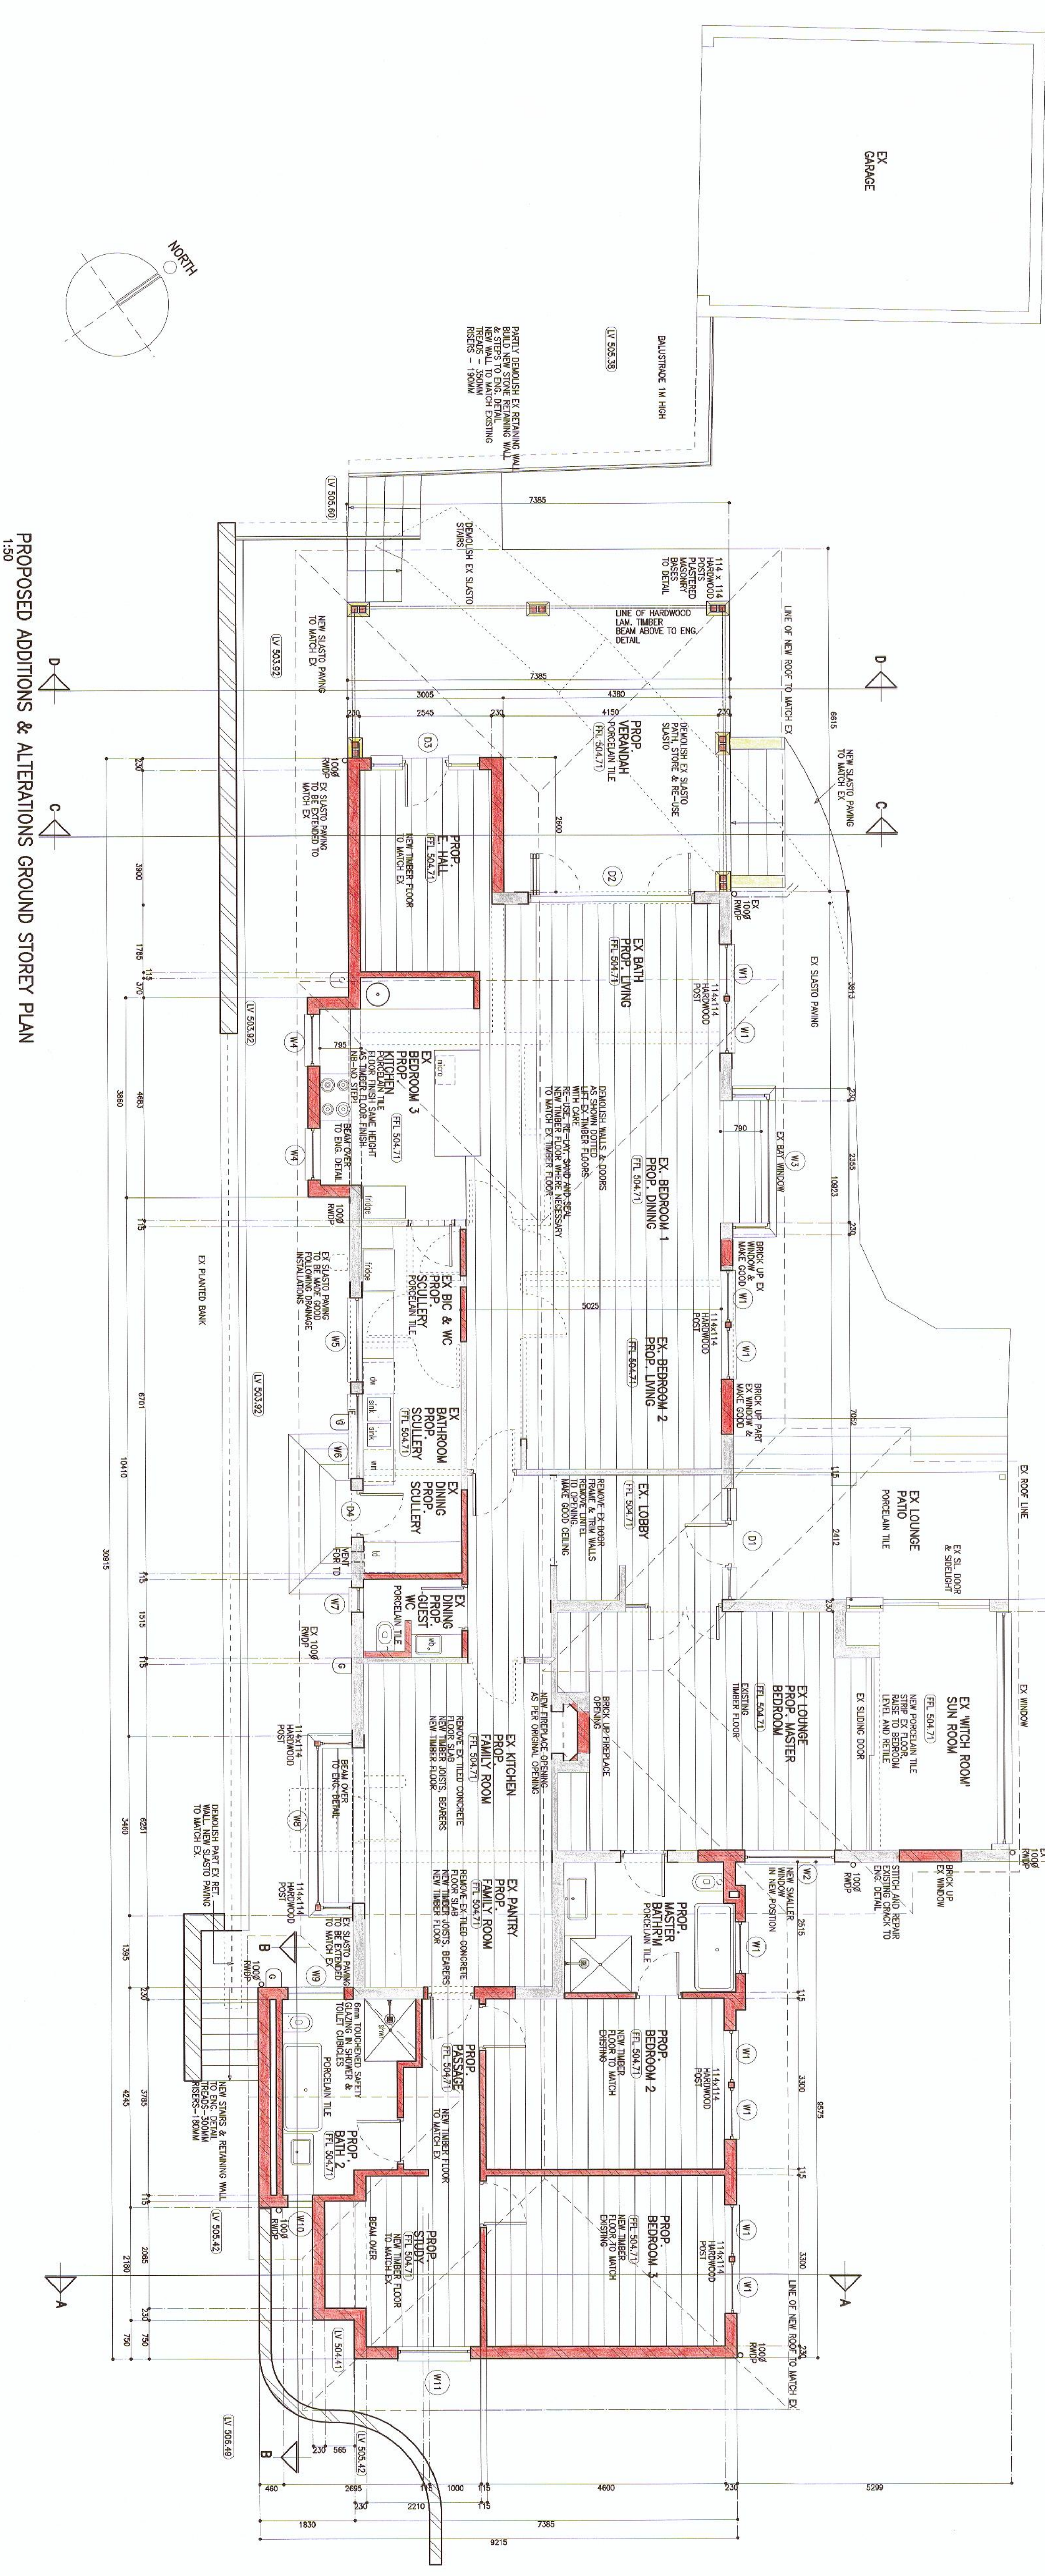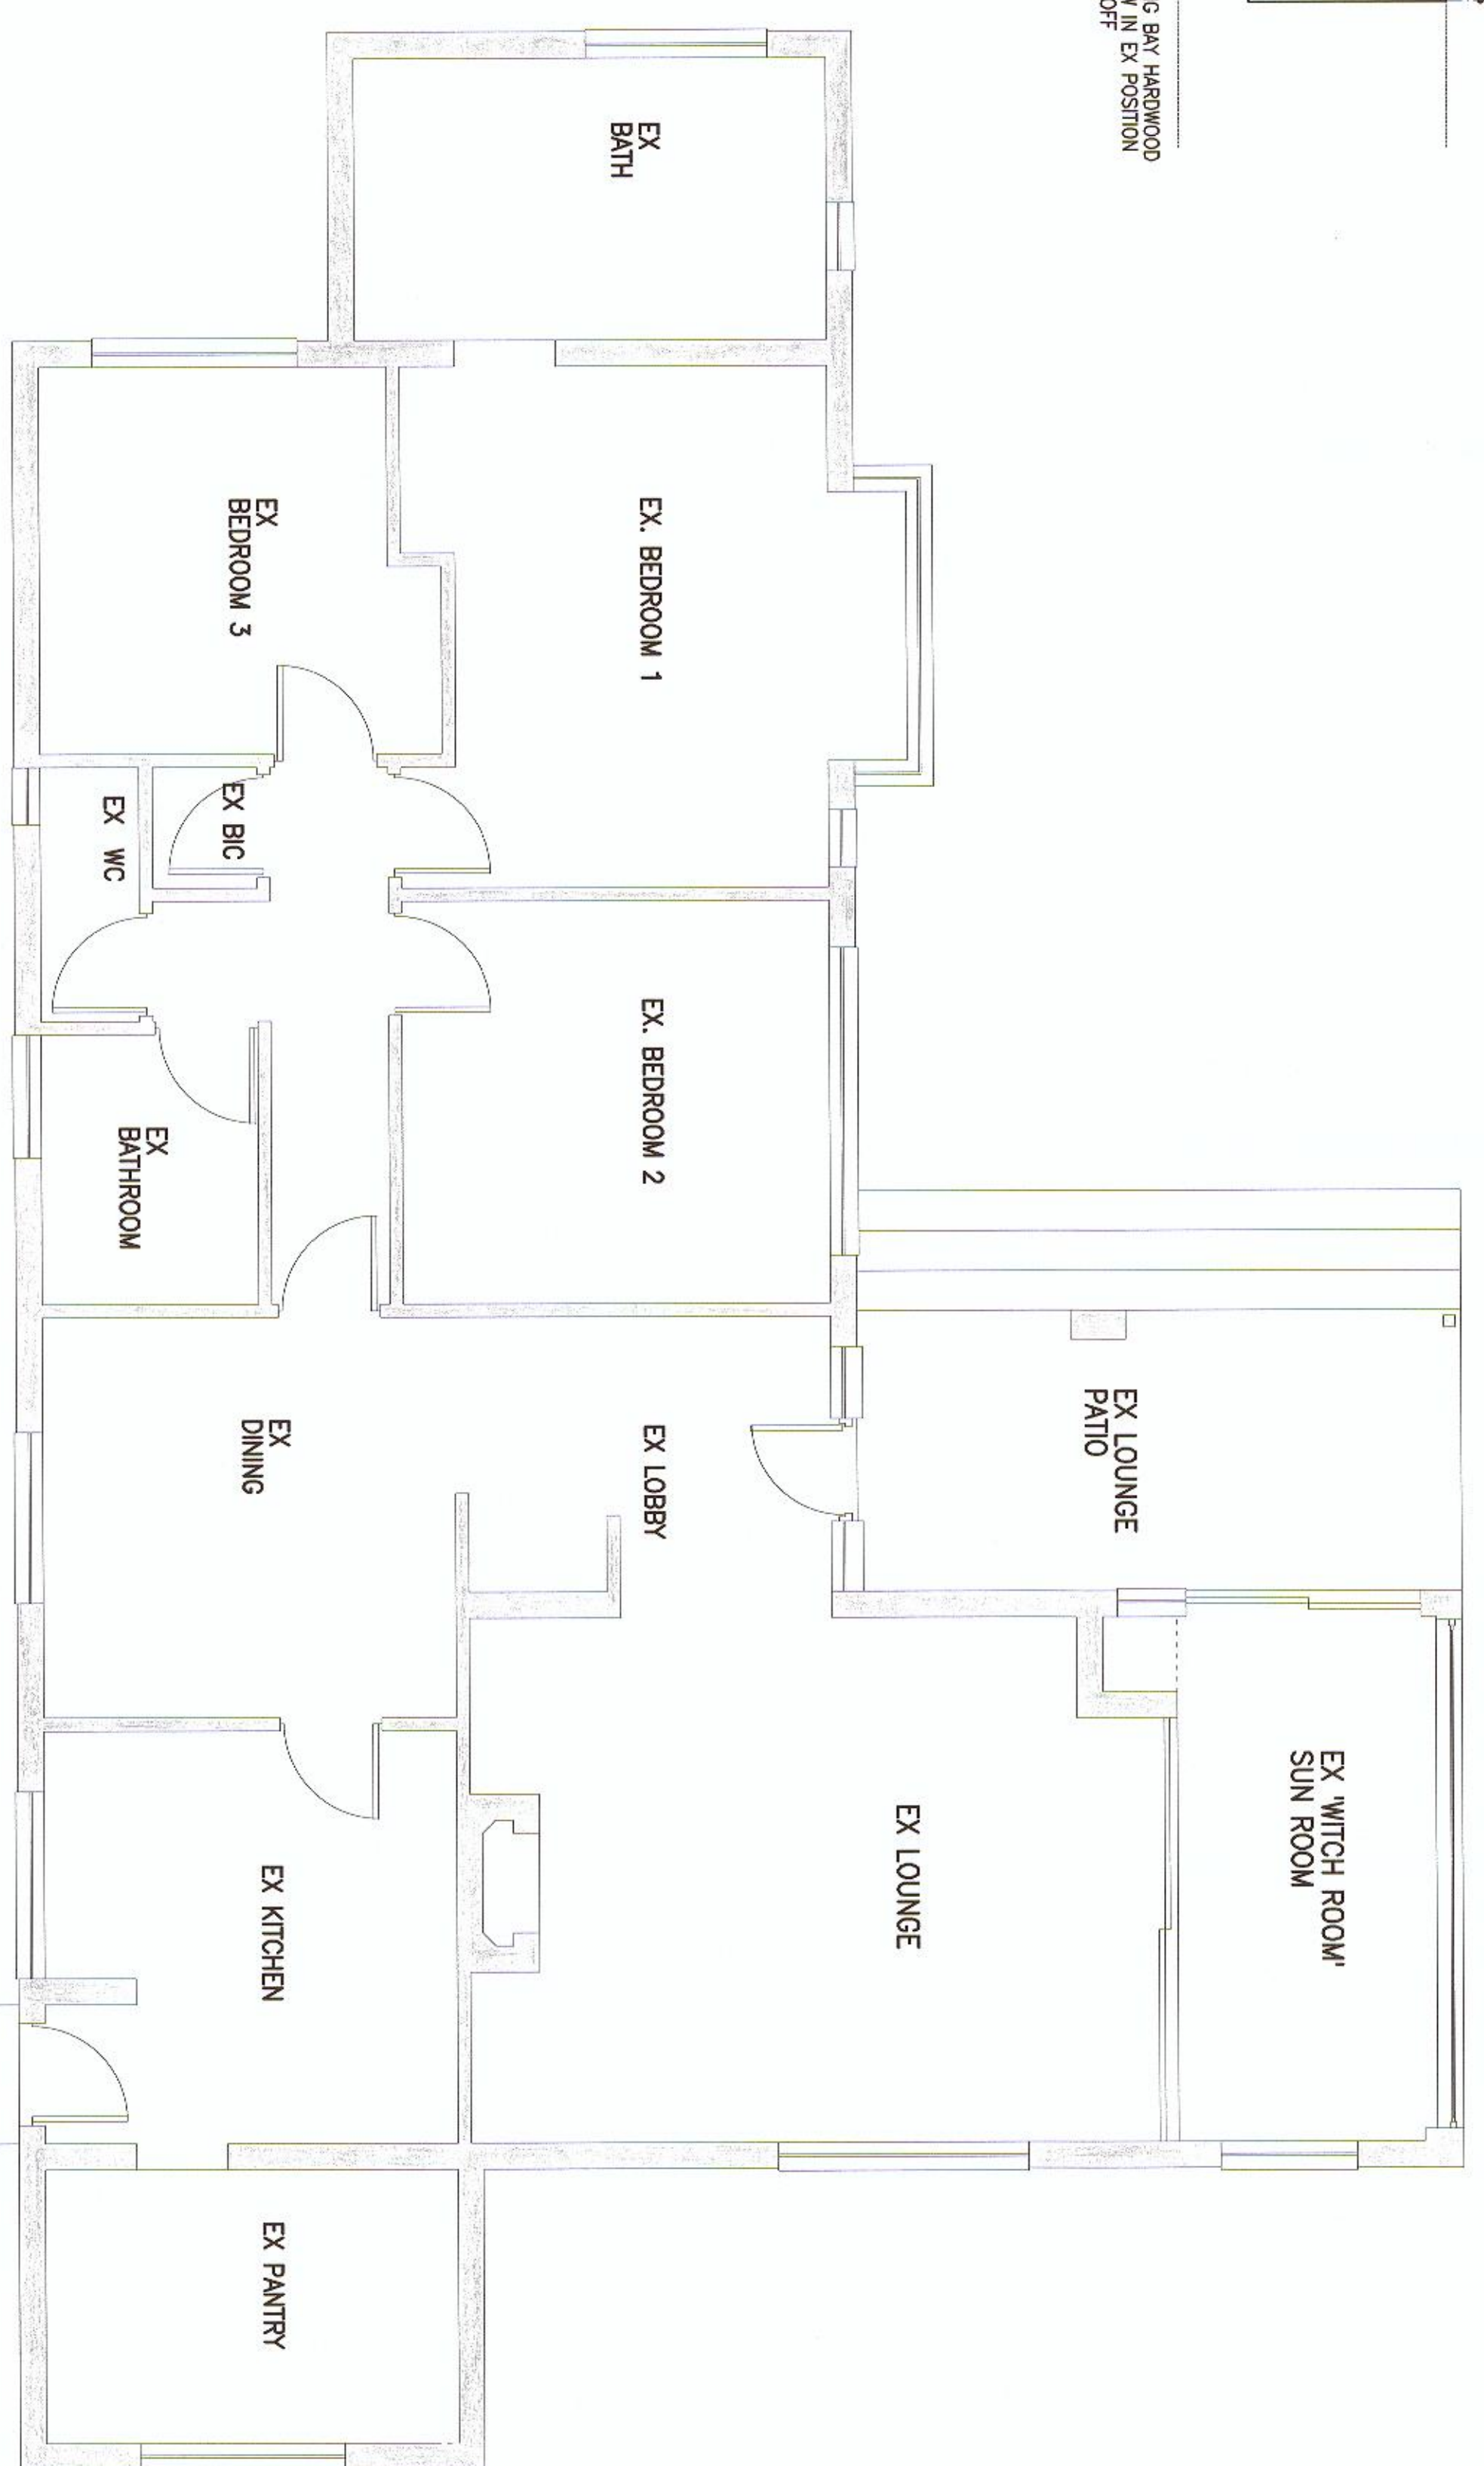

REVISION	DATE	MODIFIERS

ALL WORK TO BE DONE IN ACCORDANCE WITH THE NER  
 REGULATIONS TO BE TAKEN IN REFERENCE TO BE OBTAINED  
 FROM THE LOCAL AUTHORITY BEFORE COMMENCING WORK  
 THIS DRAWING IS COPYRIGHT AND REMAINS WITH THE ARCHITECT

OWNERS SIGNATURE: \_\_\_\_\_  
 ENGINEERS SIGNATURE: \_\_\_\_\_  
 ARCHITECT'S SIGNATURE: \_\_\_\_\_

PROJECT:  
**PROPOSED ALTERATIONS & ADDITIONS  
 ON EXISTING DWELLING  
 ON ER 5184 KLOOF  
 FOR  
 CHAUNICE GRACE OLOUSE**

DRAWN BY: SARHS SUBMISSION DRAWINGS  
 CHECKED BY: SARHS SUBMISSION DRAWINGS  
 DATE: MAY 2013  
 SCALE: 1:50

PROJECT NO: COMS 1 02  
 DRAWING NO: COMS 1 02  
 DATE: MAY 2013  
 SCALE: 1:50

**FORSTER FORD**  
 ARCHITECTS  
 306 KENILWORTH DRIVE  
 KLOOF  
 3610  
 TEL: 7645932 7645131, 0847488235  
 SACAP REG. NO. 7355 VANEET FORSTER  
 email : forster@mwf.co.za