




SOUTH EAST ELEVATION
SCALE 1:100

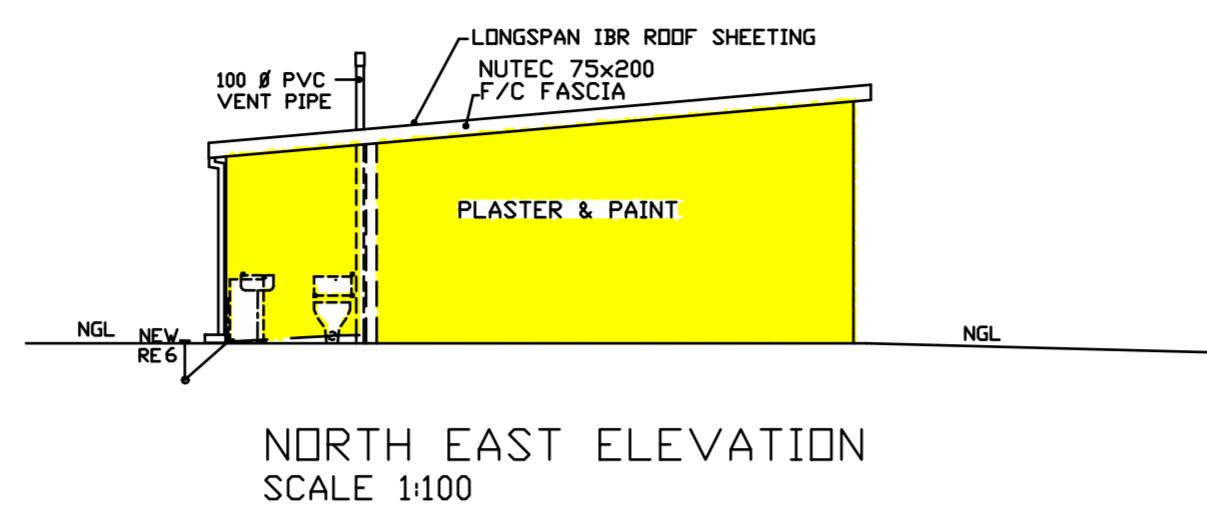


NORTH EAST ELEVATION
SCALE 1:100

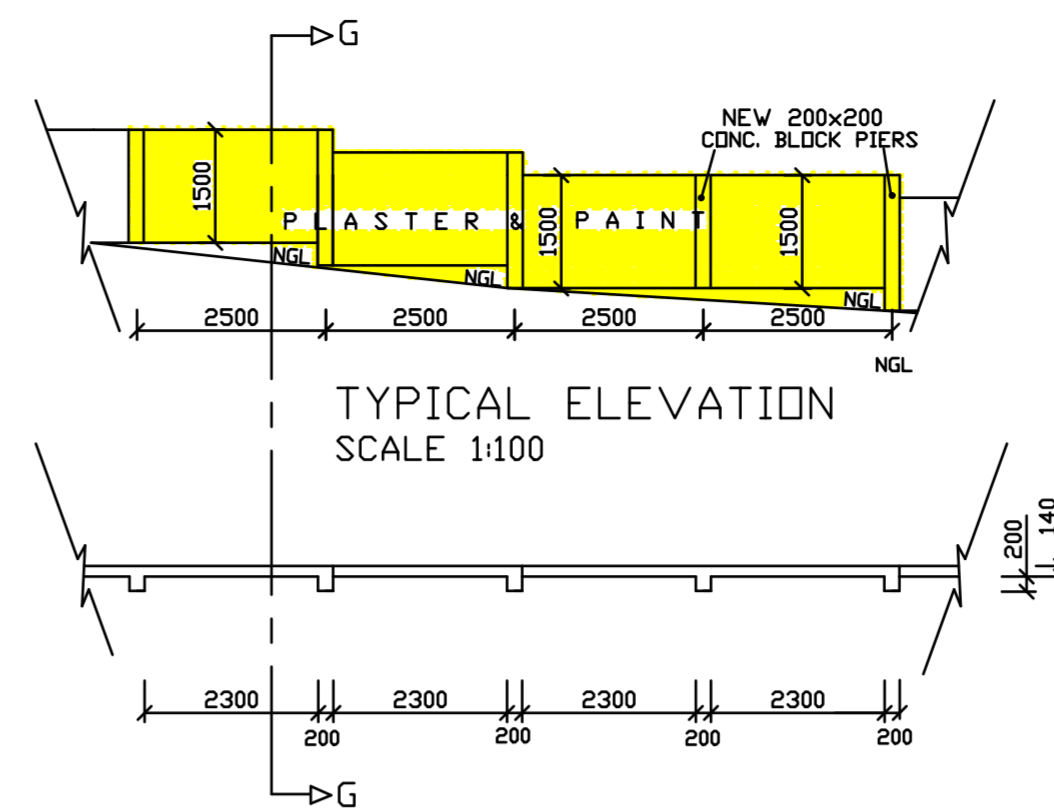


TYPICAL PLAN OF SIDE BOUNDARY WALL
SCALE 1:100

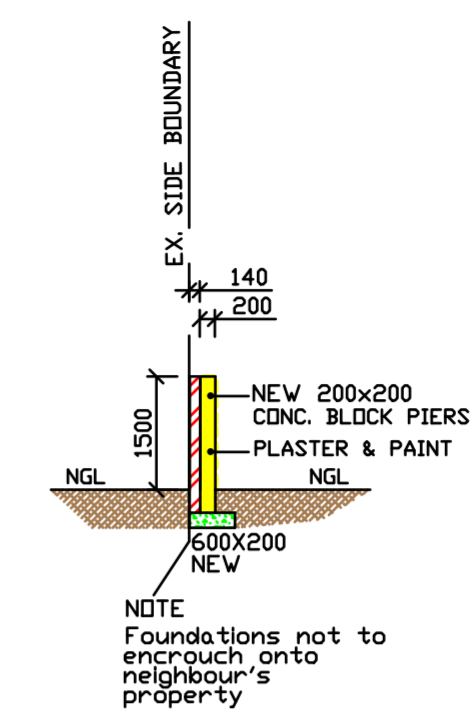


TYPICAL SECTION G-G
SCALE 1:100

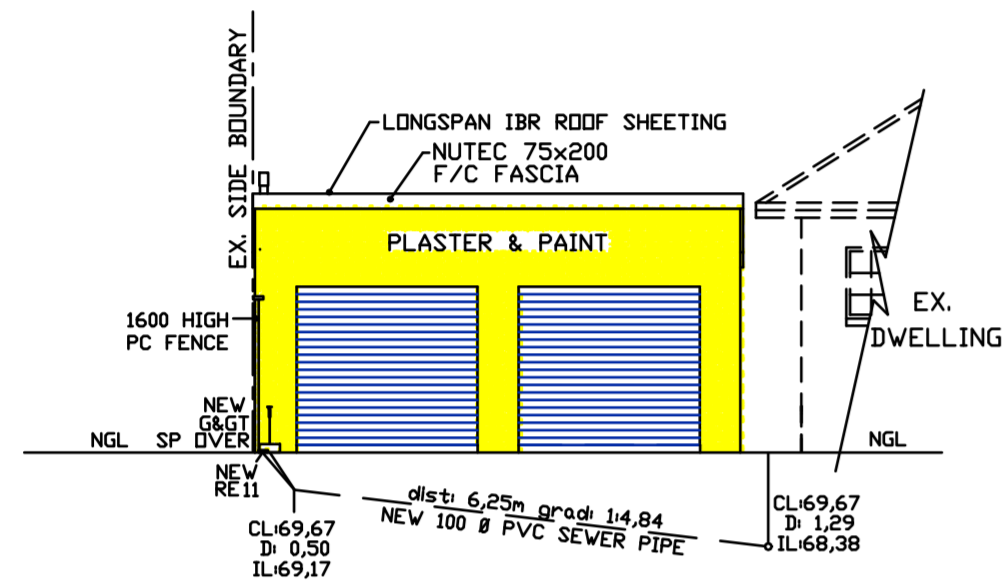


NORTH WEST ELEVATION
SCALE 1:100

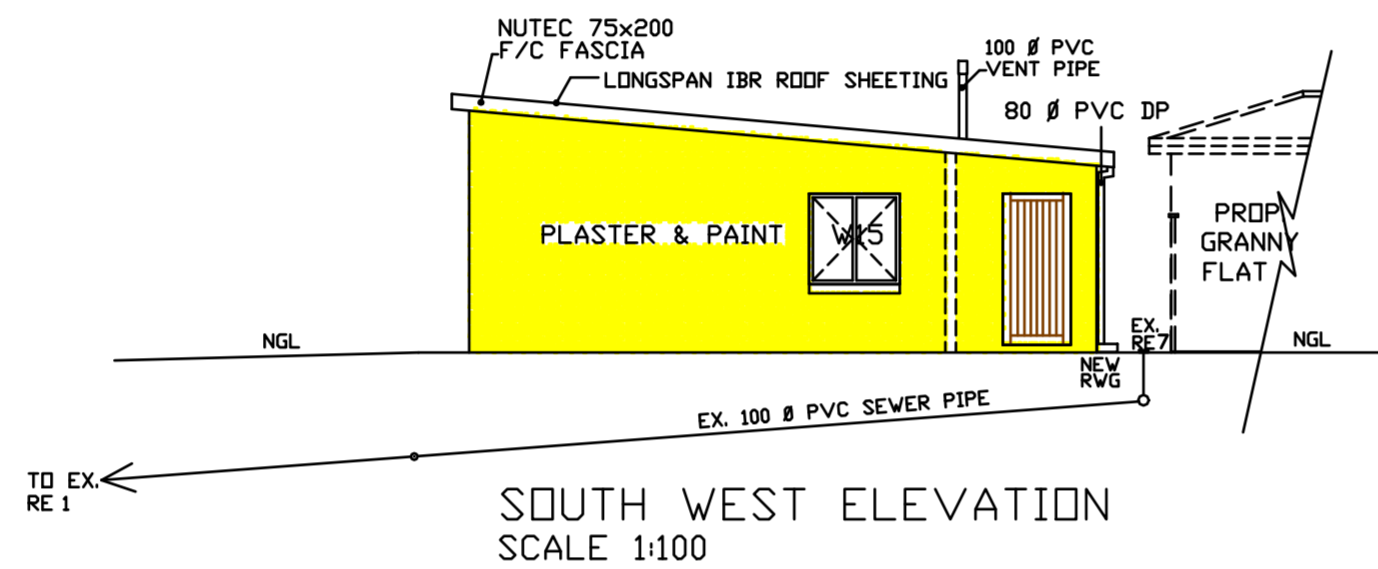


SOUTH WEST ELEVATION
SCALE 1:100

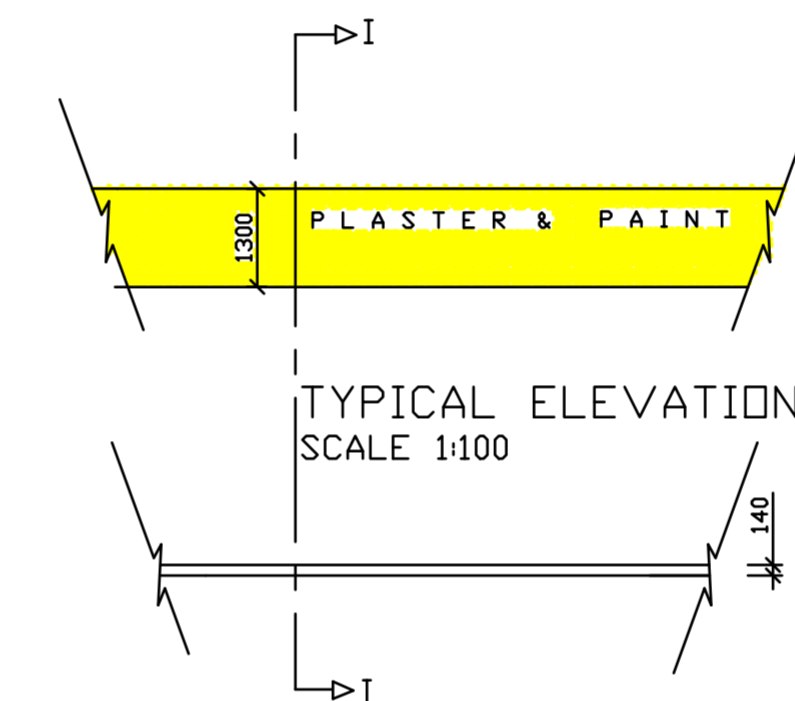


TYPICAL PLAN OF REAR BOUNDARY WALL
SCALE 1:100

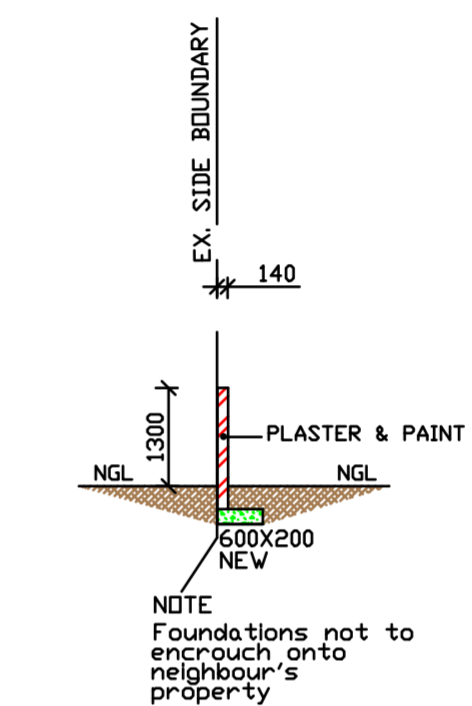


TYPICAL SECTION I-I
SCALE 1:100

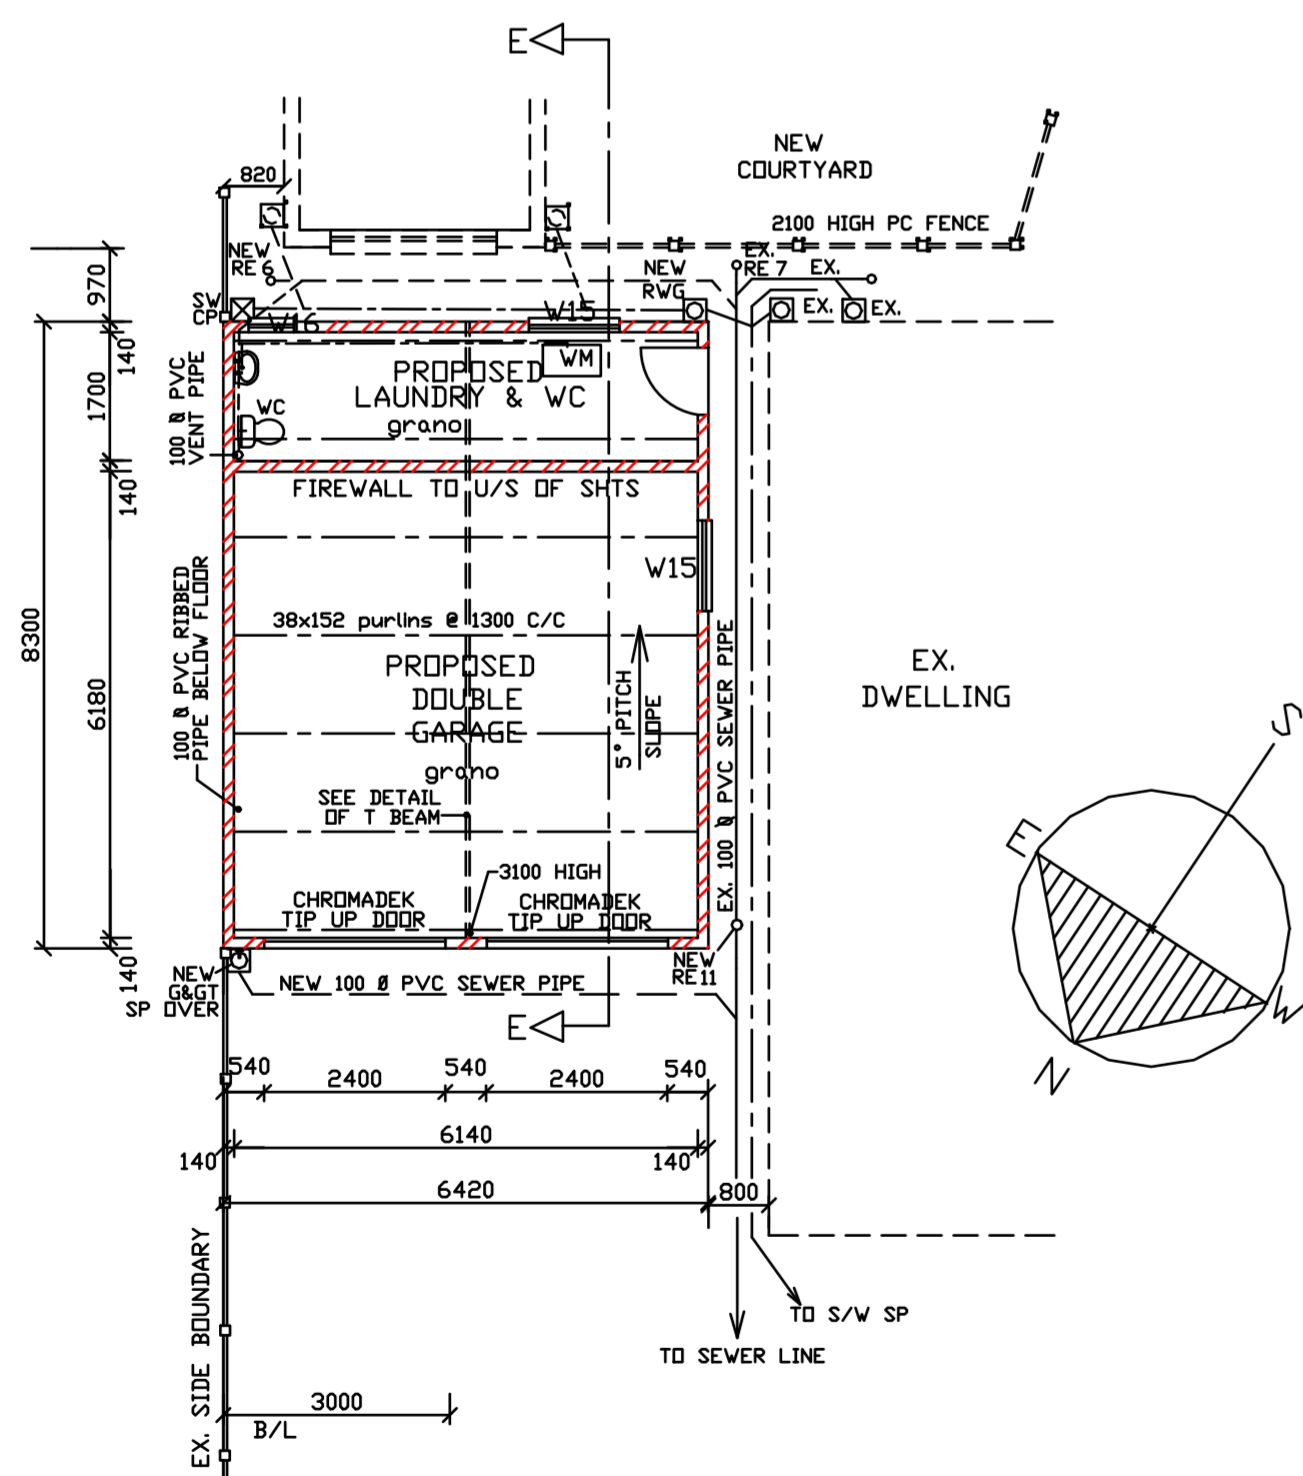


D. GARAGE & LAUNDRY
FLOOR PLAN
SCALE 1:100

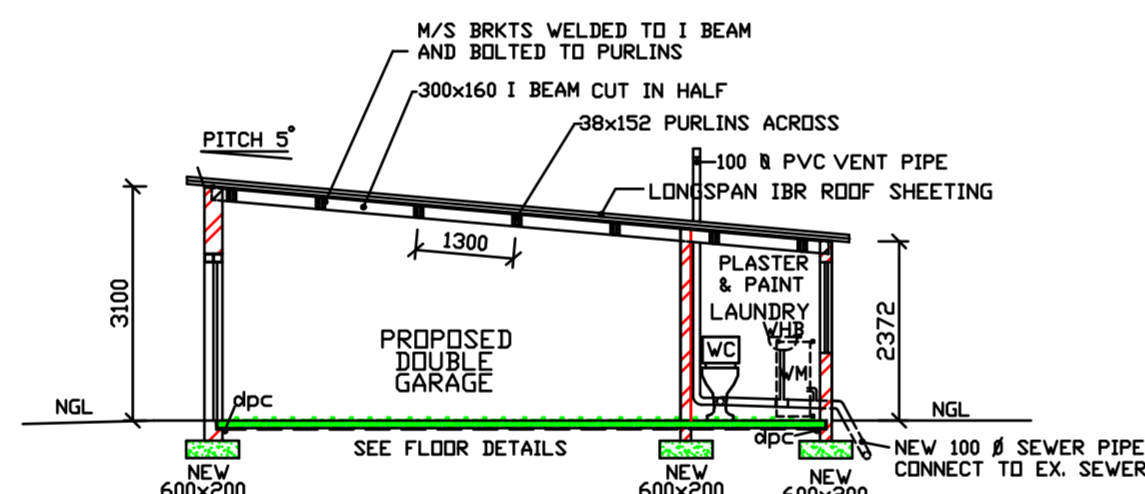


SECTION E-E
SCALE 1:100

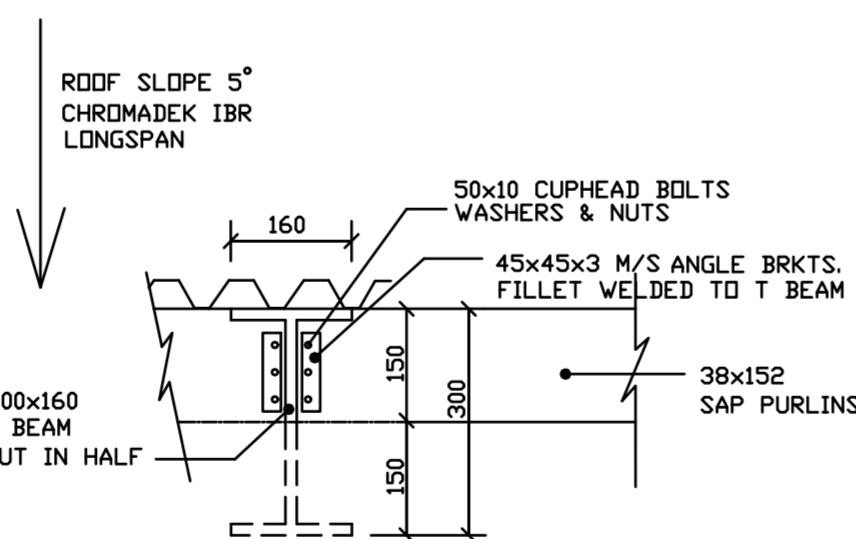


DETAIL OF T BEAM 1:100

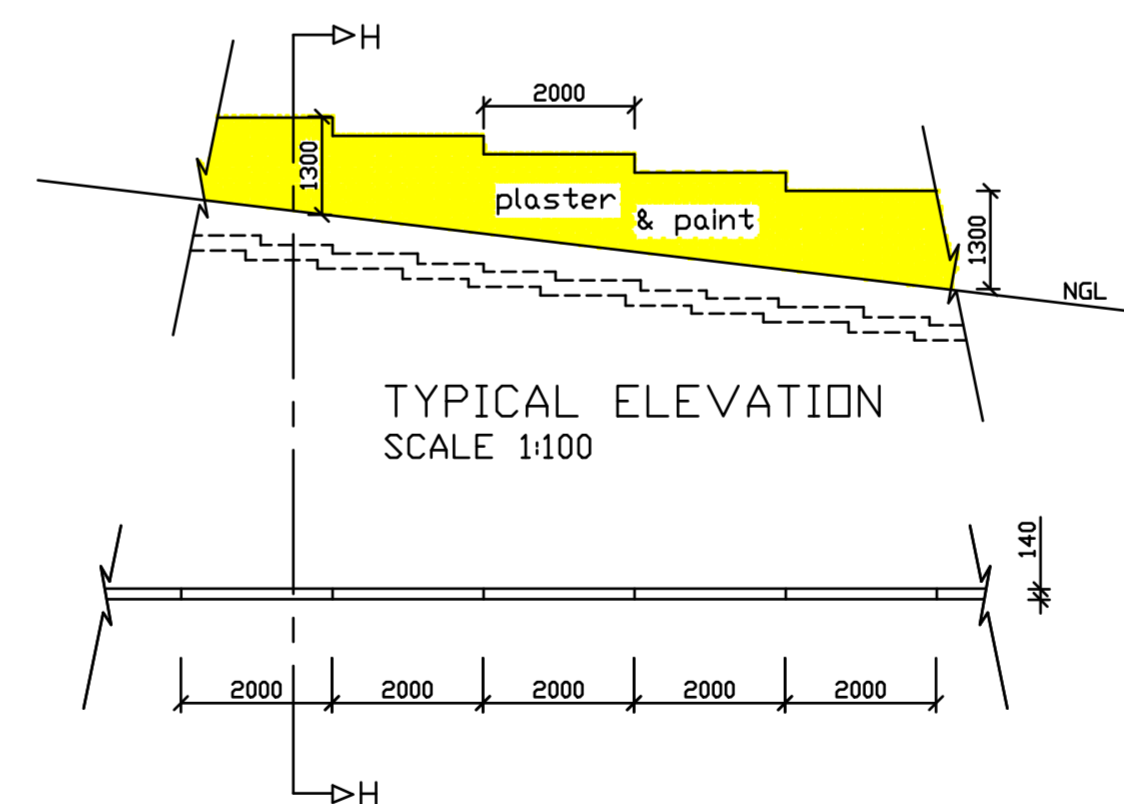

TYPICAL PLAN OF DRIVEWAY BOUNDARY WALL
SCALE 1:100

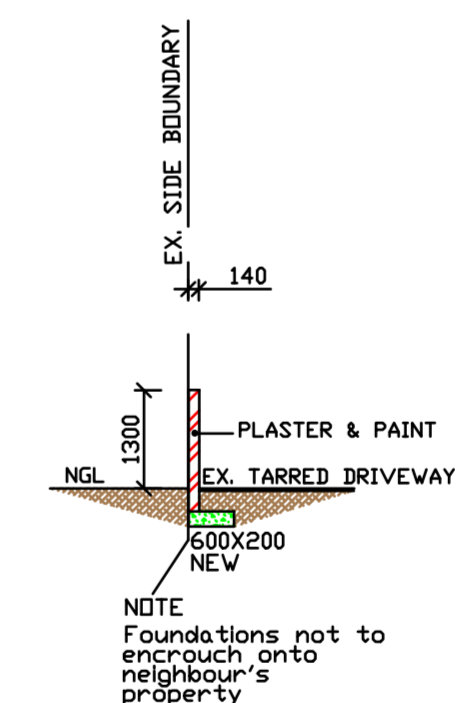

TYPICAL SECTION H-H
SCALE 1:100

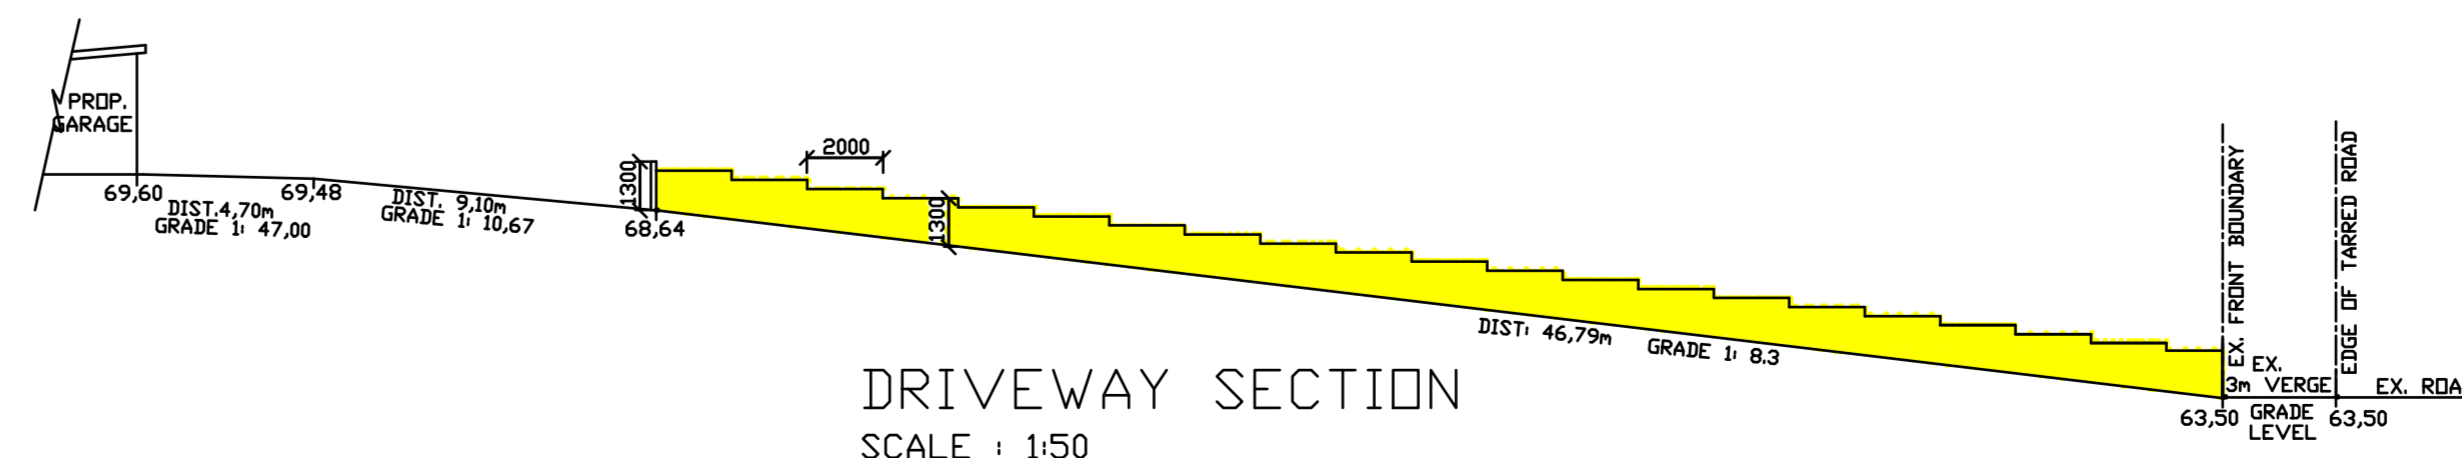

DRIVEWAY SECTION
SCALE 1:50

OWNERS SIGNATURE _____

AUTHORS SIGNATURE _____

ALL ARCHITECTURAL DRAWINGS

DIRK J. WALTERS
PROF. SENIOR ARCHITECTURAL TECHNOLOGIST
S.A.C.A.P. REG. NO. ST 1726

028-3122868 - OFFICE
0788942654 - CELL
Email :- dwalters@telkonsa.net

PROPOSED:
DOUBLE GARAGE, LAUNDRY, POOL,
POOL ROOM, COVD PATIO, TIMBER DECK,
ROOF ROOM, BATHROOM & BDY WALL.
CONVERT EX GARAGE TO GRANNY FLAT.

MR. M.E. HONEYSETT AT:
127 DOBLE ROAD
BLUFF
DURBAN

REM OF ERF 325 BLUFF
RATE No. 2107_5084

DESIGNED :- DJW DRAWN :- PCF

SCALE:-1:100, 1:50, 1:10 DATE:- 14/03/2017

DRAWING No. 14032017 3/4