




SECTION A-A
SCALE 1:100

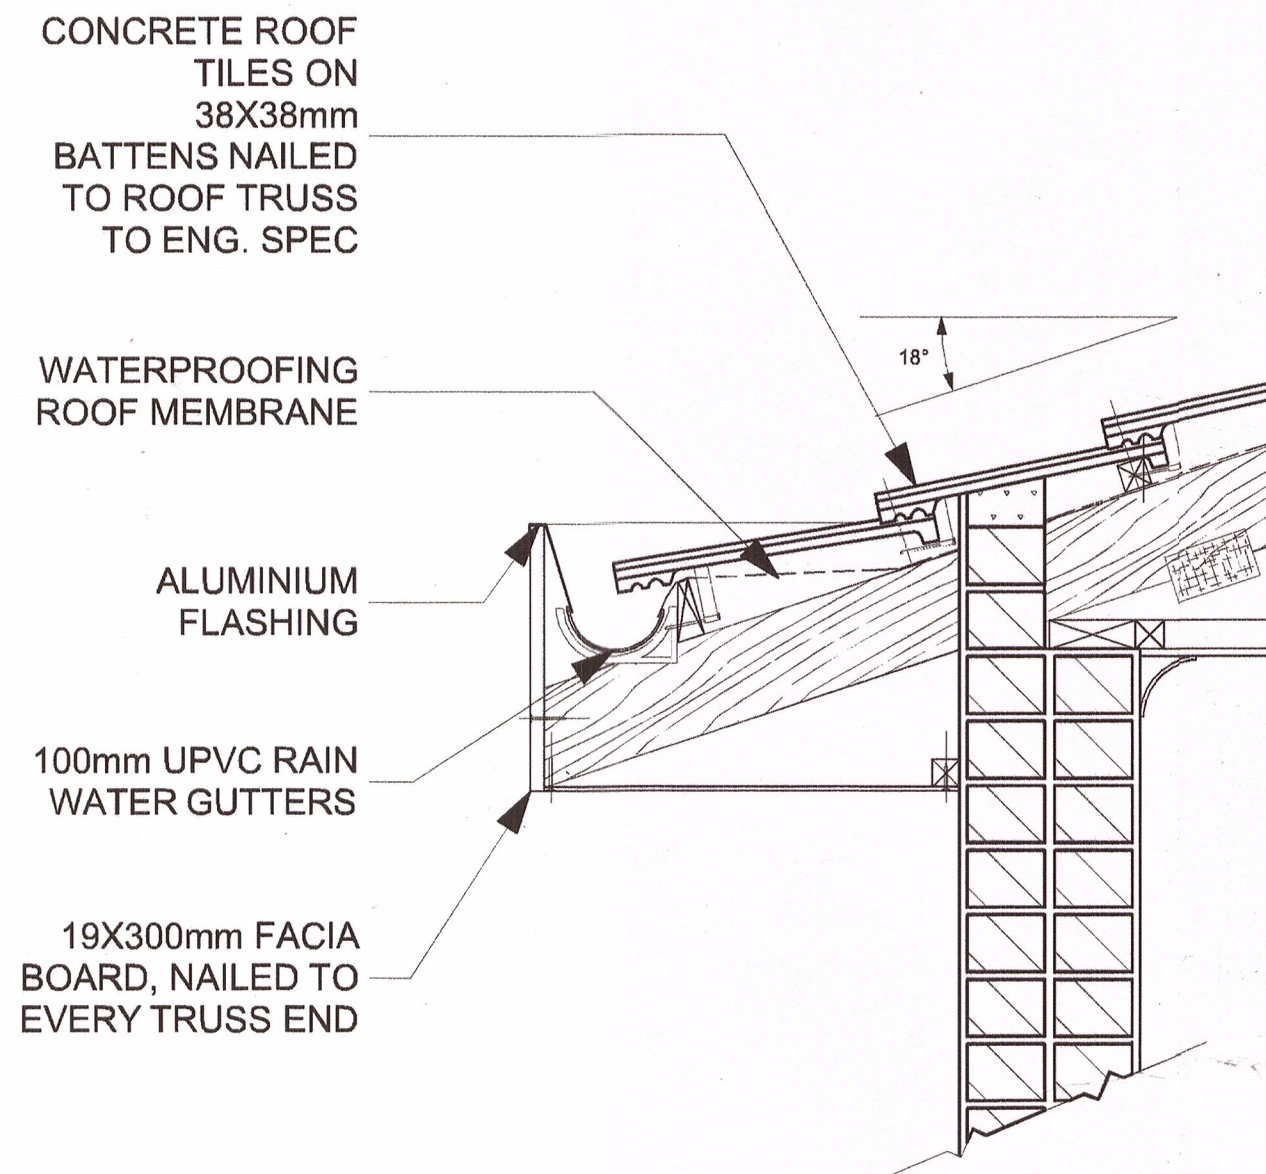


DETAIL A
SCALE 1:10

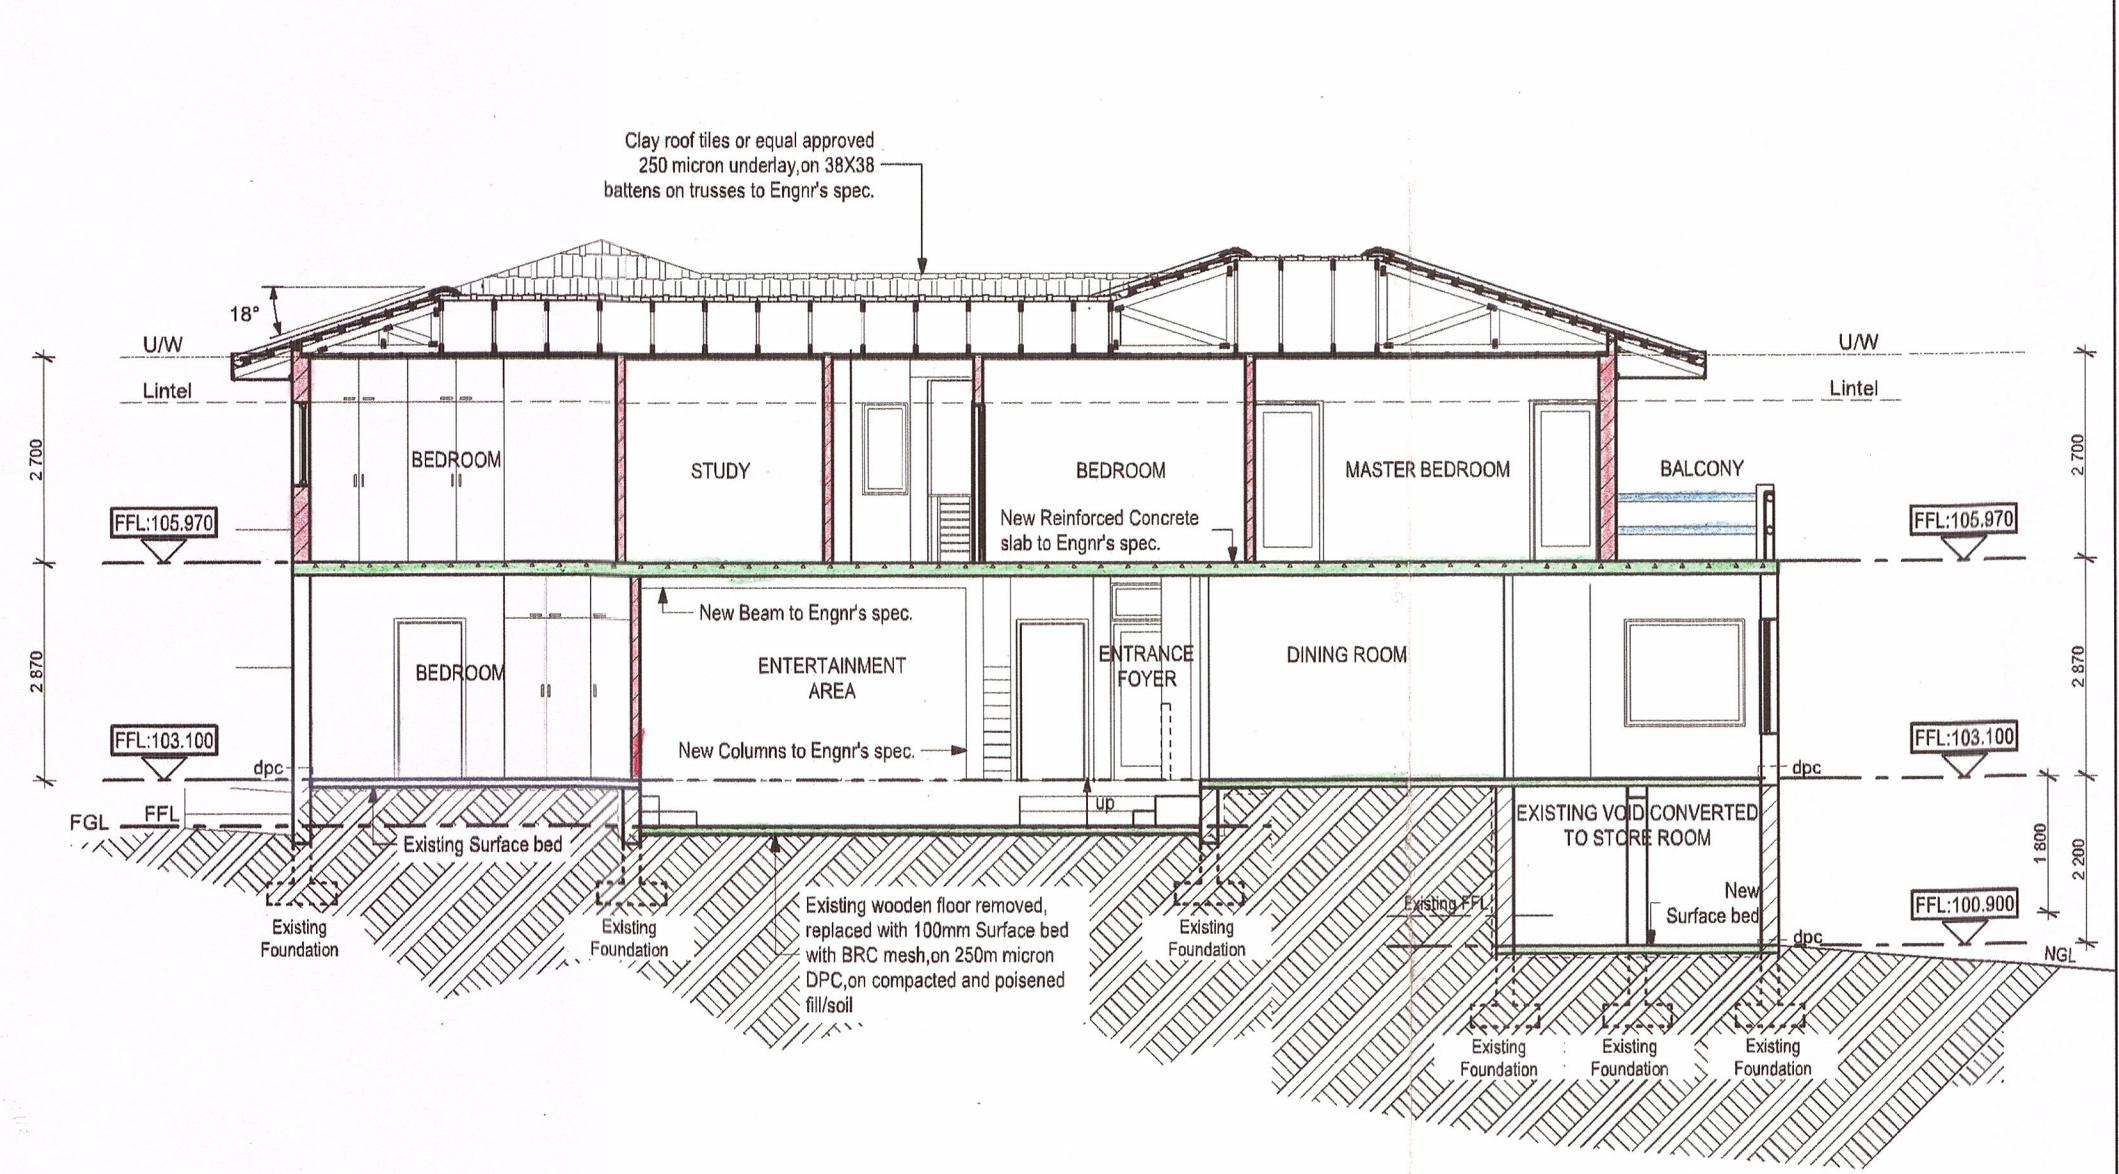


SECTION B-B
SCALE 1:100

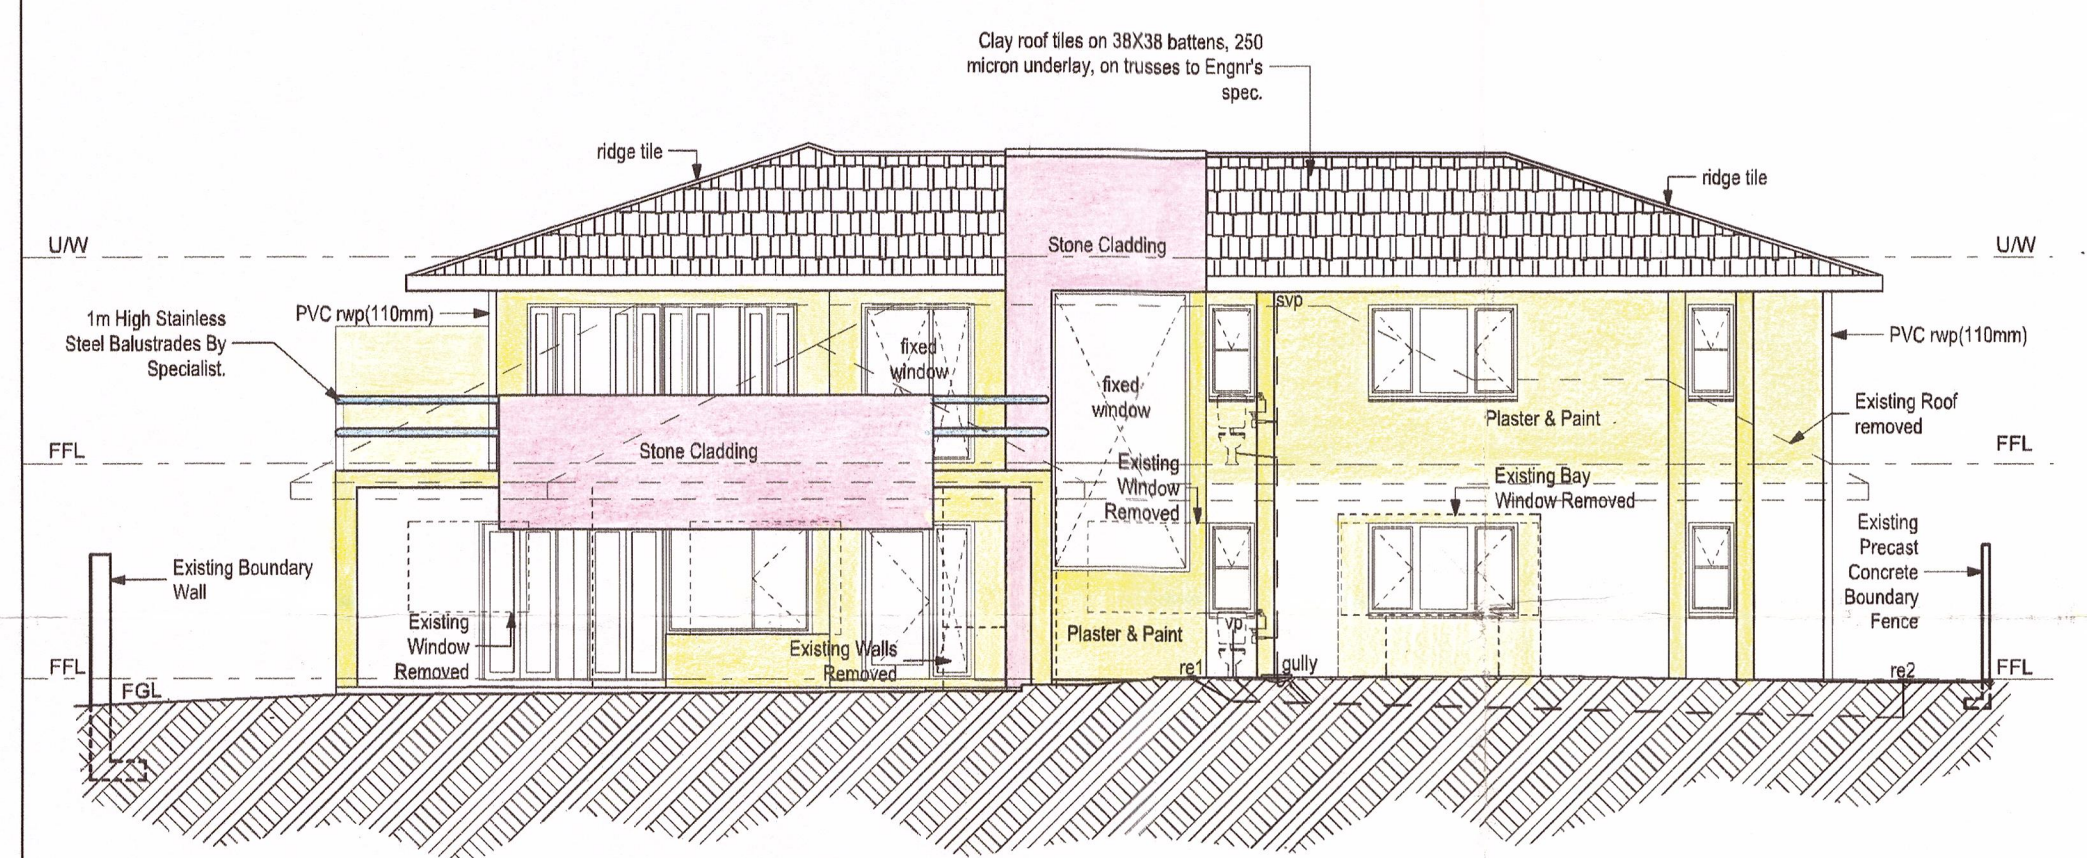


NORTH EAST ELEVATION
SCALE 1:100

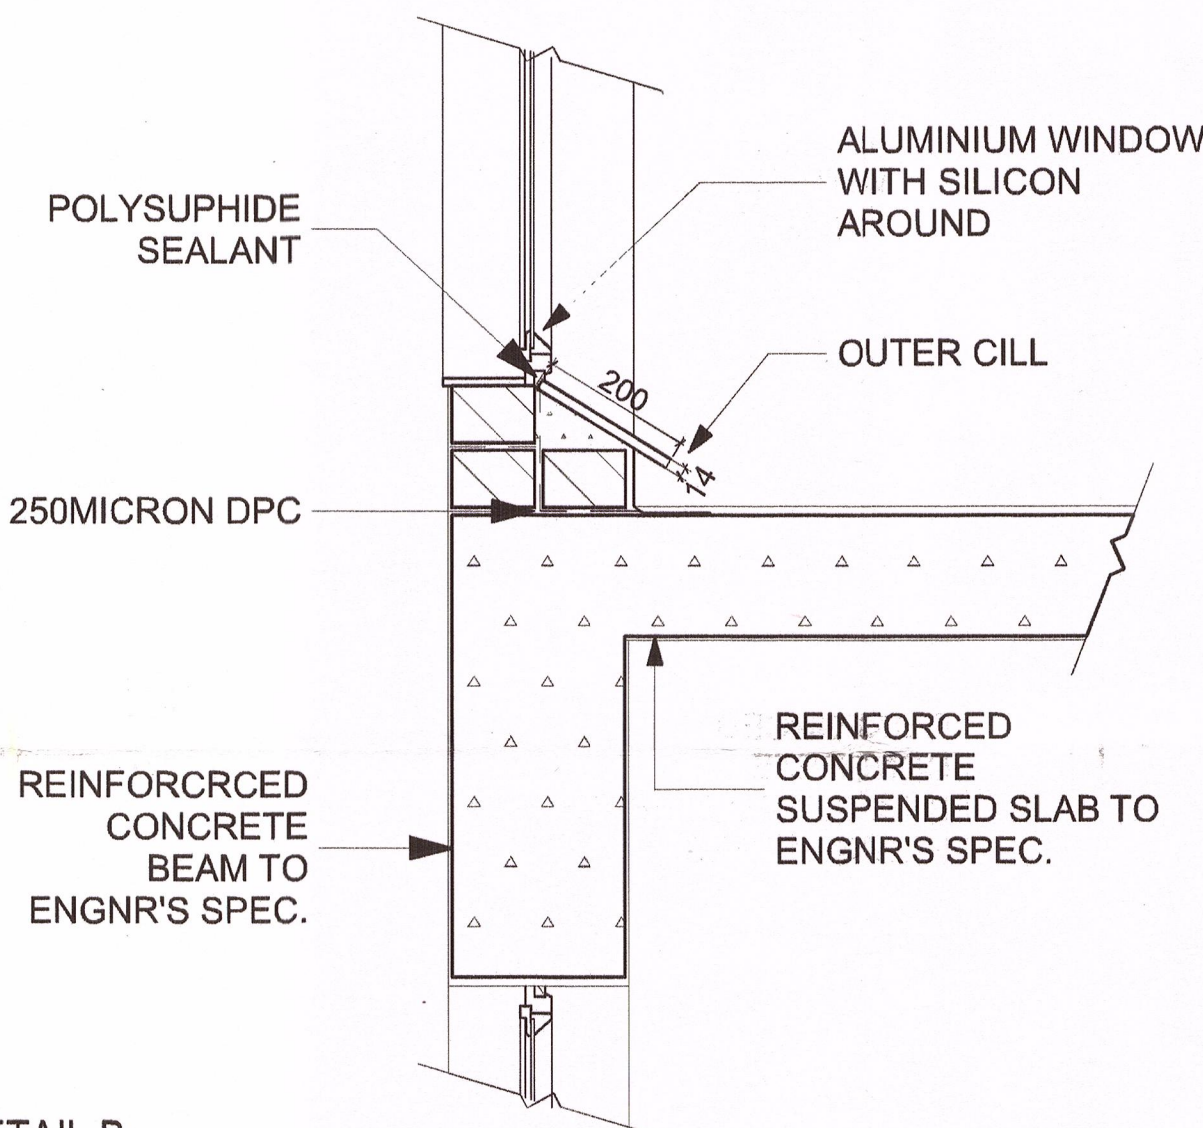


DETAIL B
SCALE 1:10

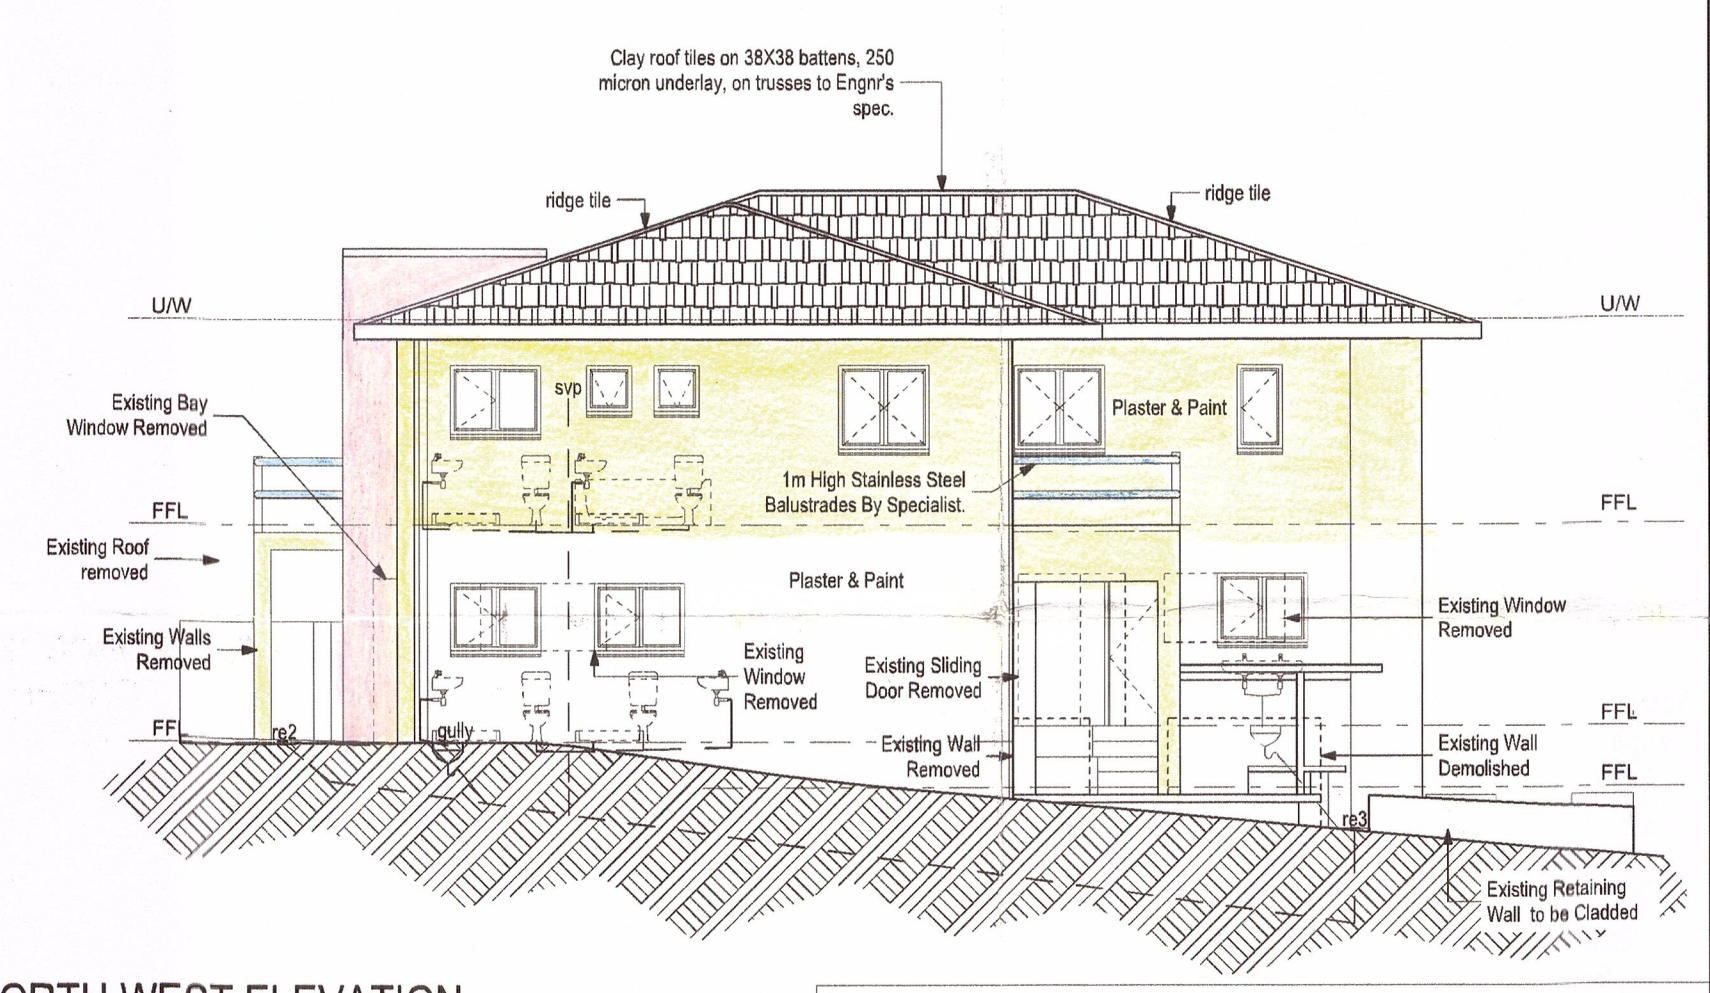

NORTH WEST ELEVATION
SCALE 1:100

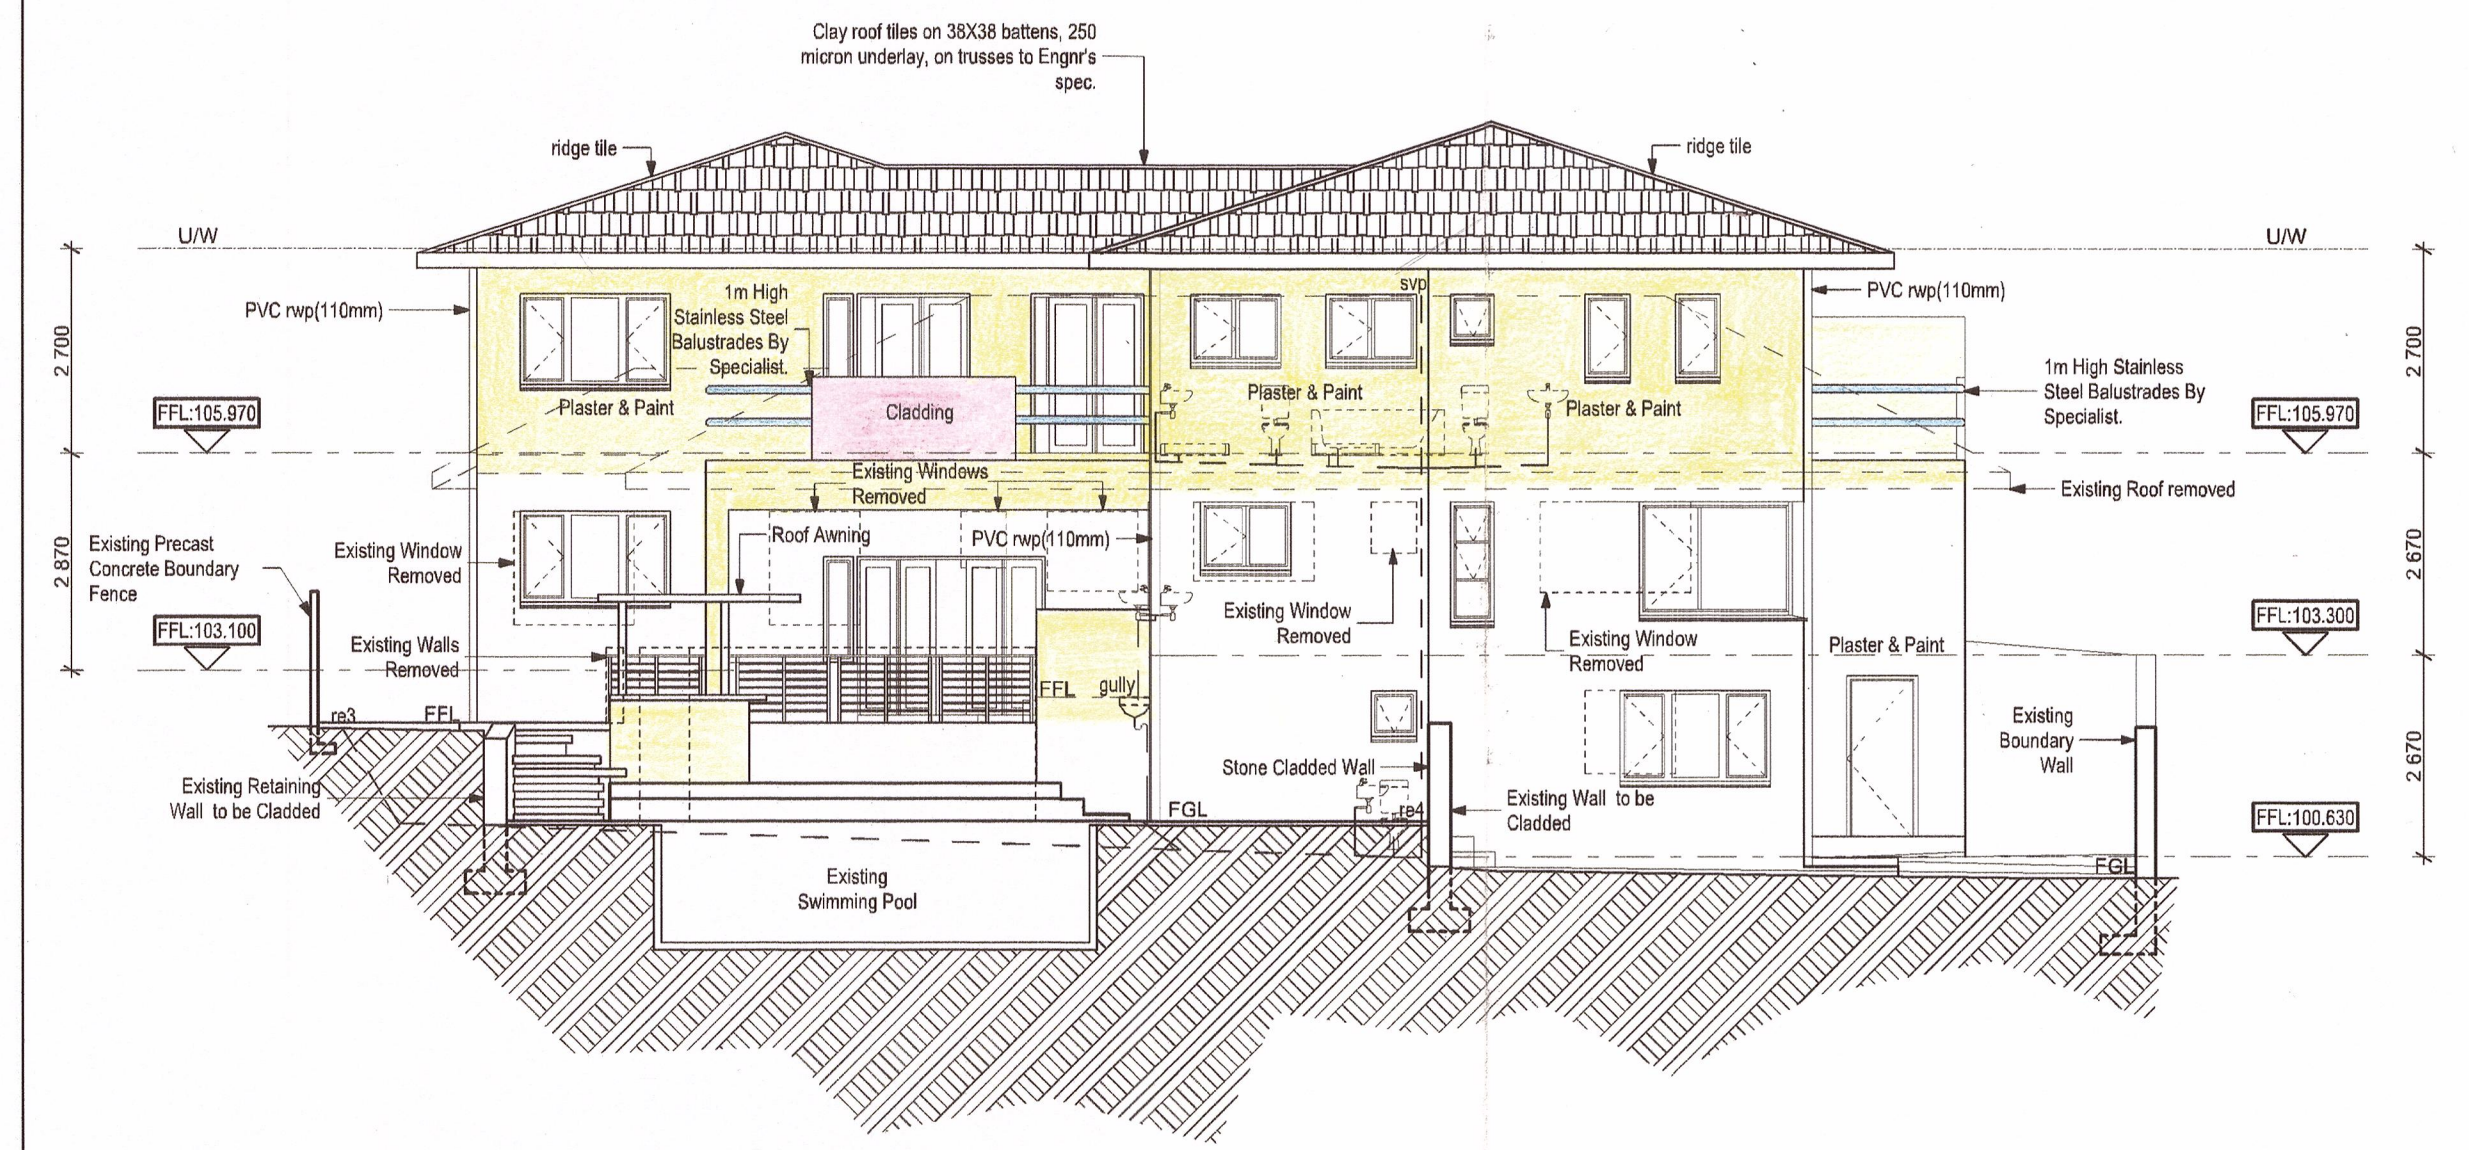

SOUTH WEST ELEVATION
SCALE 1:100

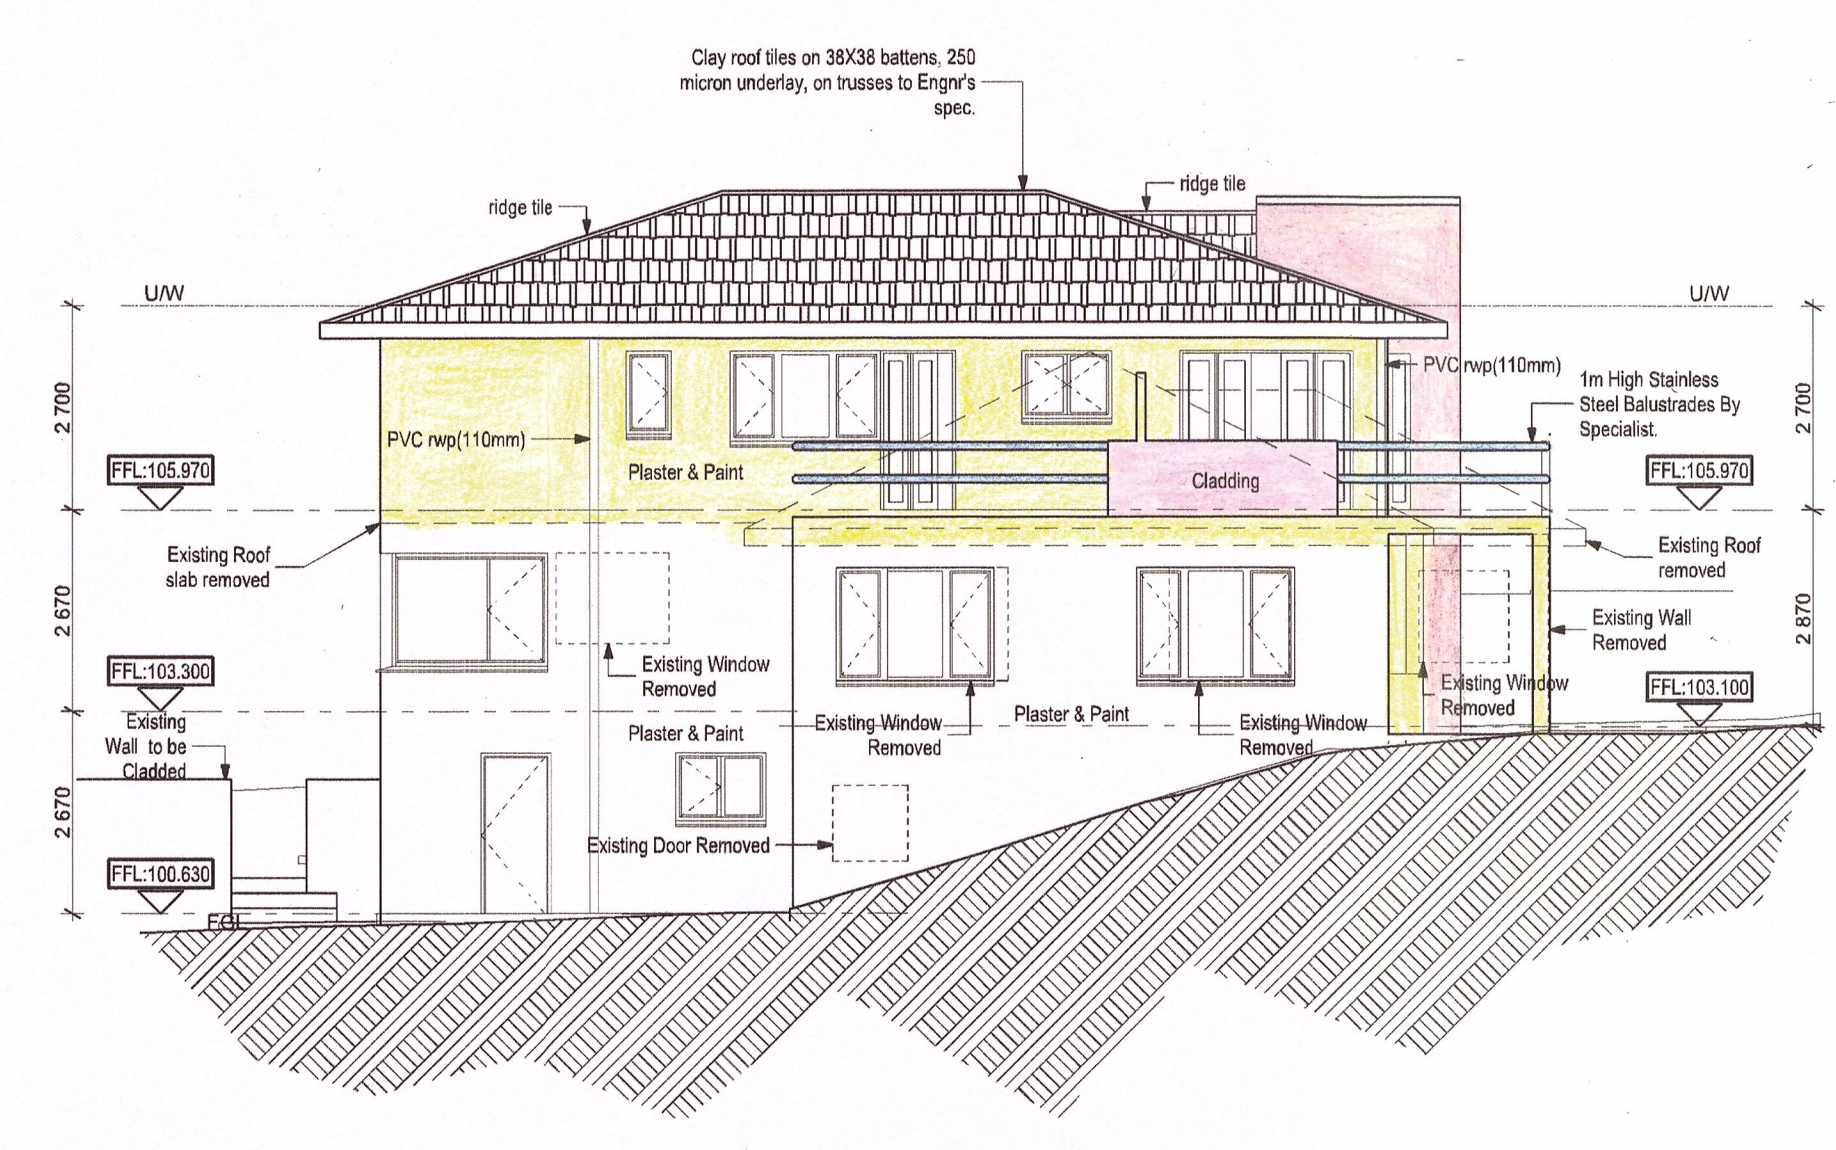

SOUTH EAST ELEVATION
SCALE 1:100

APPROVAL STAMPS

SUBMISSION DRAWING

GLAZING:
All glazing to comply with Part N of SABS 0400

GENERAL:
Do not scale drawings
All dimensions must be verified on site before commencement of work.

DRAINAGE/PLUMBING:
All plumbing must be carried out by a qualified specialist in compliance with the National Building Regulations and By-Laws.
All junctions and bends to be provided with inspection eyes.
Compliance Certificate must be submitted on completion of plumbing work.

ELECTRICAL:
All electrical work must be carried out by a qualified specialist in compliance with the National Building Regulations and By-Laws.
Compliance Certificate must be submitted on completion of plumbing work.

NEIGHBOUR	
Property Address:	
Name: SUDAN HANRAJ	ID No: 6509215037080
Sign: <i>[Signature]</i>	Date: 2/4/2013
NEIGHBOUR	
Property Address:	
Name: ALWISO SIKETON	ID No: 6108245067081
Sign: <i>[Signature]</i>	Date: 4-4-2013
NEIGHBOUR	
Property Address:	
Name: Sineawatha Prince	ID No: 7807190243080
Sign: <i>[Signature]</i>	Date: 5/4/2013
NEIGHBOUR	
Property Address:	
Name: McMullin	ID No: 5710815093080
Sign: <i>[Signature]</i>	Date: 24/04/13
NEIGHBOUR	
Property Address:	
Name: Vishes Dooking	ID No: 7908705115089
Sign: <i>[Signature]</i>	Date: 27/4/13
NEIGHBOUR	
Property Address:	
Name:	ID No:
Sign:	Date:
NEIGHBOUR	
Property Address:	
Name:	ID No:
Sign:	Date:



66 Baines Road
Glenmore
Durban 4001
SACAP Reg. No. - 6323
Reg. No. - 2005/186011/23

P.O. Box 1152 Durban 4000
Call No. - 082 338 2801
Tel: 031 205 3567
Fax: 086 697 4243/031 205 3569
E-mail: dumisani.mhlaba@dmarchitects.co.za

Project:
PROPOSED ADDITIONS & ALTERATIONS
TO EXISTING RESIDENTIAL BUILDING, 77
LEVENHALL ROAD, GLENMORE, ERF 8813,
DURBAN

Rate No.
Client: **Dr. Manukuza**
Signature: *[Signature]*

Drawings: **Sections & Elevations**

Drawn by: **LF** Checked: **DM**
Scale: **AS SHOWN** Date: **2013/02/20**
Dwg no: **DRMA12/04-2** Rev **0** Issue Sign: *[Signature]*