



SCHEDULE OF AREAS
 = 109 368 m²
 Proposed Areas
 Neonatal Nursery
 = 265 34m²

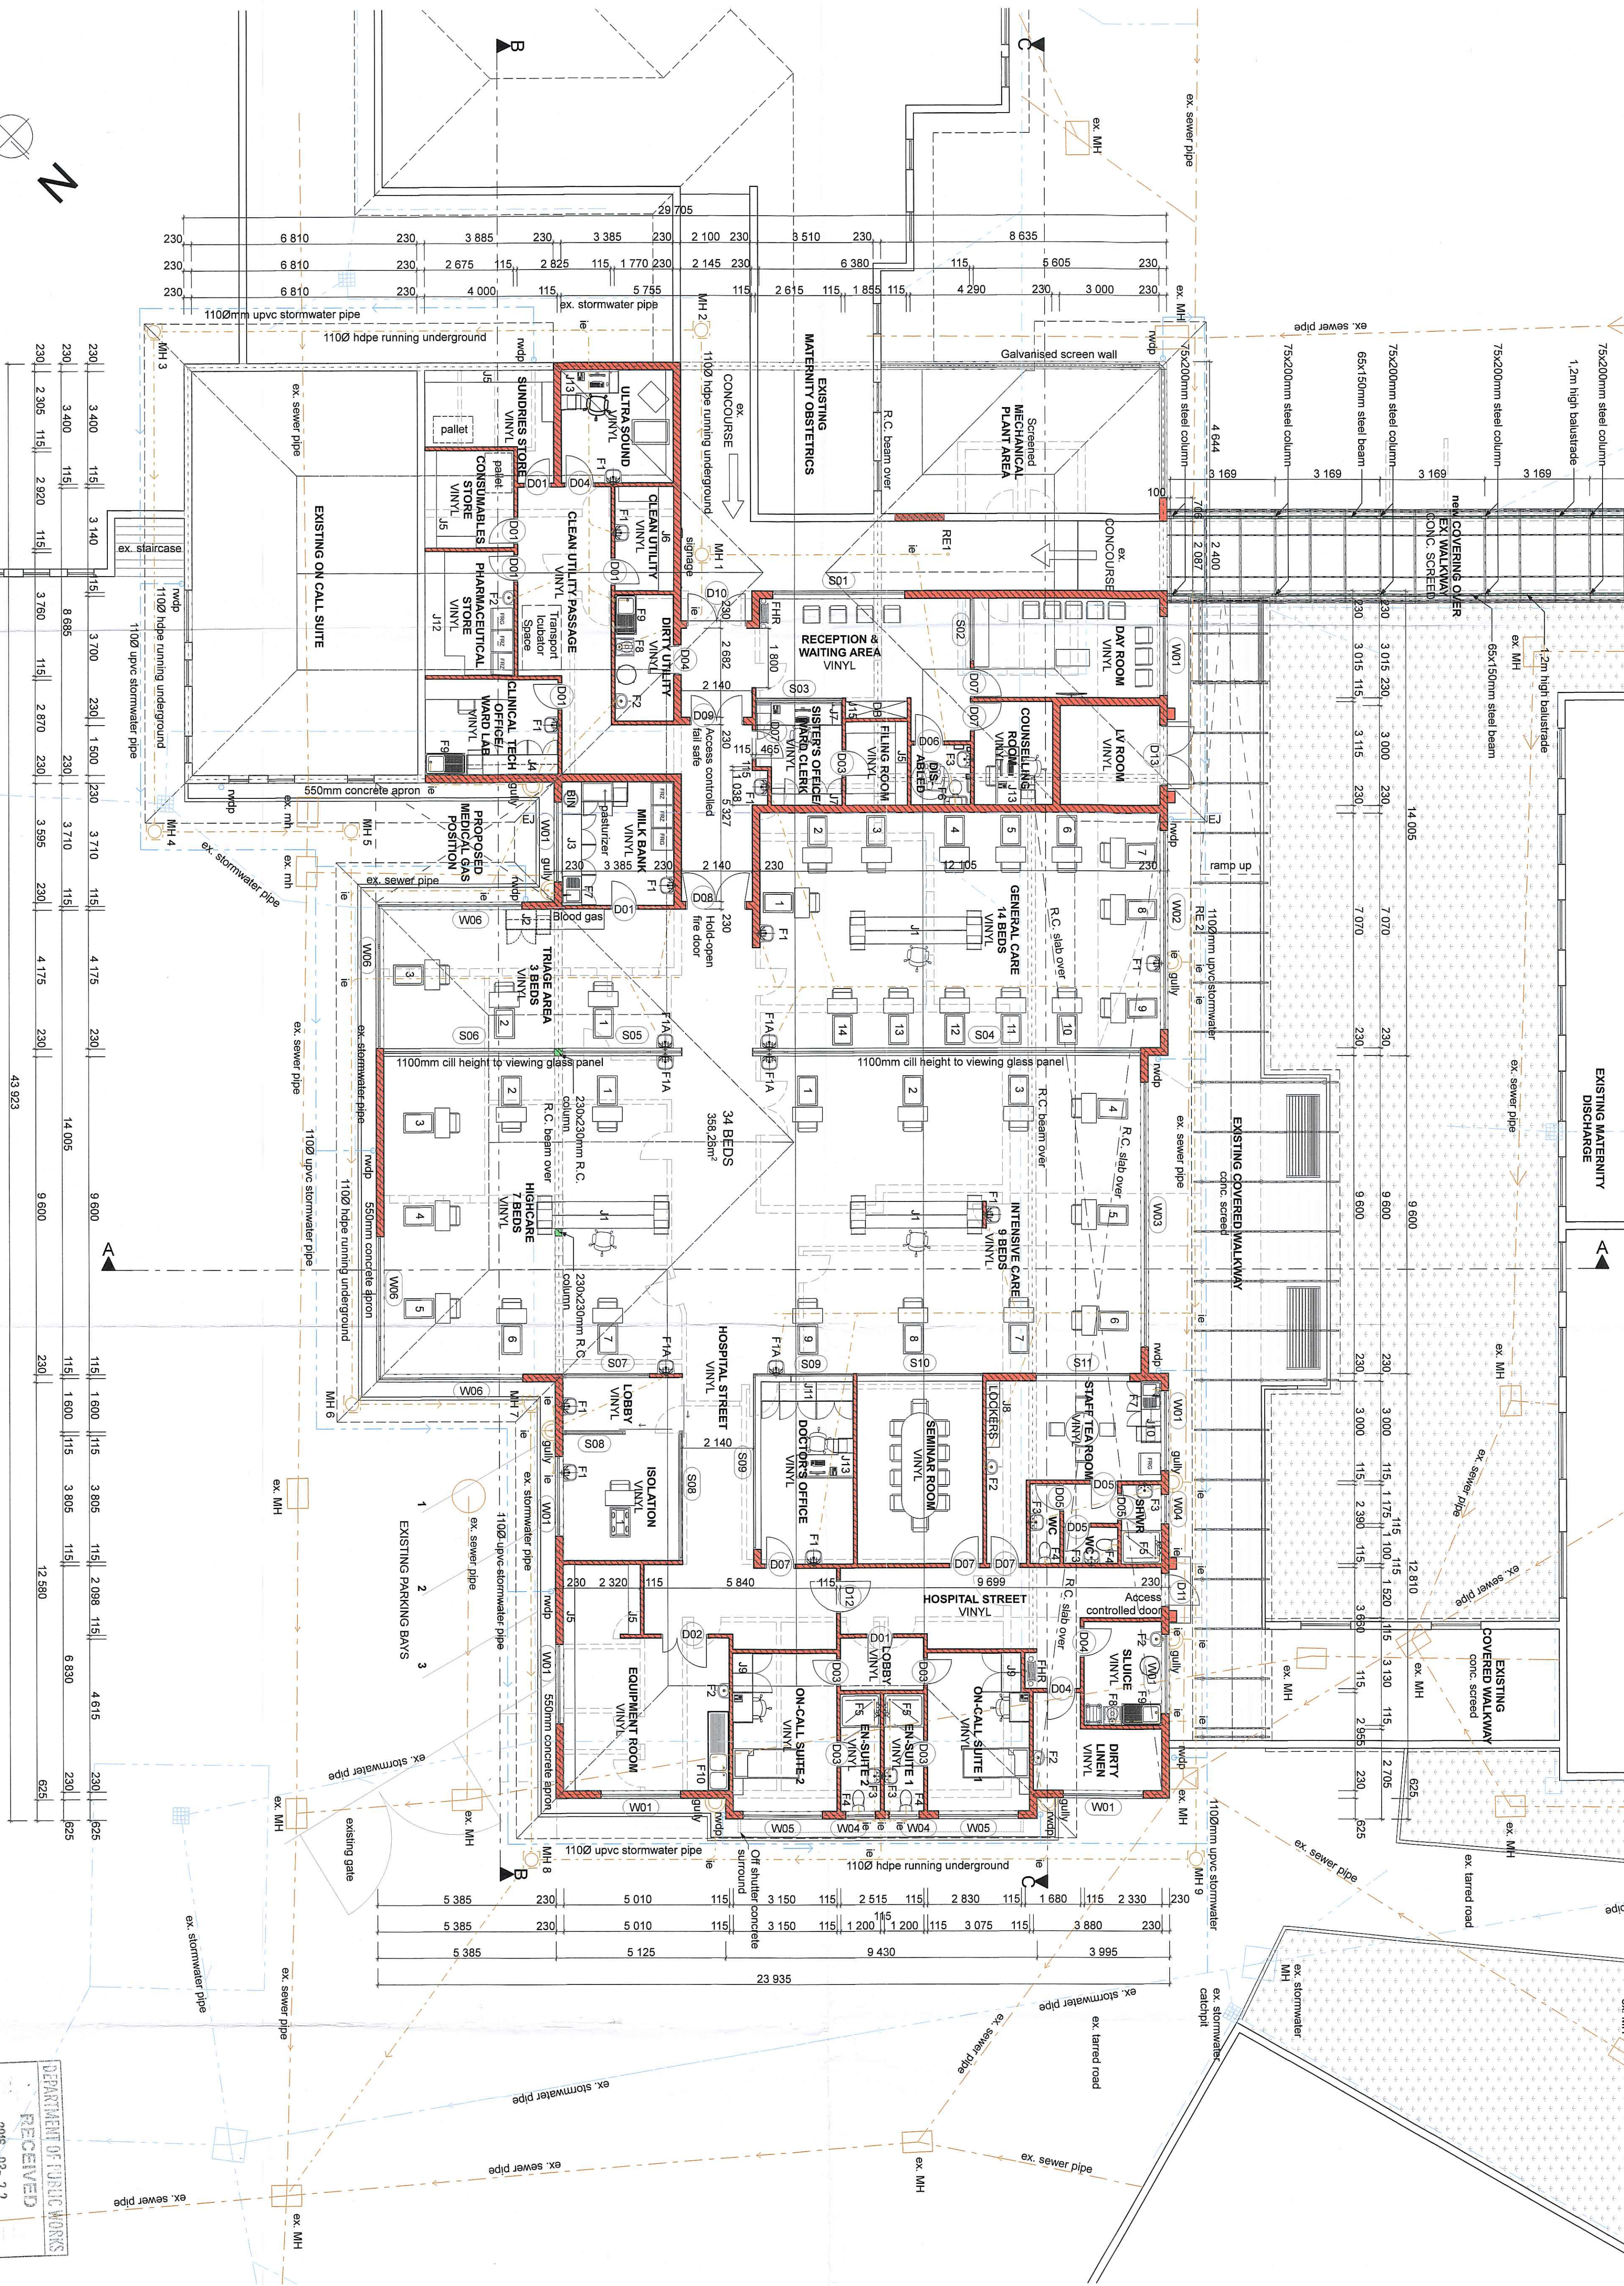

GROUND FLOOR PLAN
 Scale 1:100

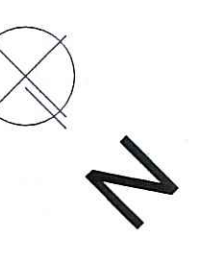

REVISION	NO.	REVISIONS	INT.
2015-12-14	b	- Change Dry Utility Passage to Clean Utility - Move Dry Utility door 500mm away from the main - Make opening into the Reception and Waiting Area - 1500mm door access provided full safe door towards the - Add F1 basin in Clean Utility - Add F1 basin in Intensive Care - Move position of F1 basins in General Care & - Make D11 door an Access controlled door	S.Makwe
2016-01-13	c		S.Makwe

Client: _____

Signature: *[Signature]* Date: _____

SAKHISIZWE ARCHITECTS
 HEAD OFFICE DURBAN NORTH
 41 SWAPO ROAD, BROMLEY DURBAN NORTH
 TEL: 031 261 1111
 www.sakhisizwe.co.za

BRANCH OFFICE
 SUITE 26 GOLDEN PENNY CENTRE
 28 HELY HUTCHINSON STREET, JATUNZINI
 TEL: 031 261 1111 FAX: 031 261 1111
 www.sakhisizwe.co.za

Professional Architect's Signature: *[Signature]*
 Mr. K.P. Mawesana (Pr. Arch) (Sasap) (7902), Saha (7959)
 PROJECT DESCRIPTION:
 ADDITIONS AND ALTERATION TO EXISTING KING EDWARD VIII HOSPITAL, NEONATAL NURSERY, PHYSIOTHERAPY & PSYCHOLOGY DEPARTMENT ON ERF 8487 AND ERF 8489 OF THE FARM DURBAN

DRAWING TITLE:
 NEONATAL NURSERY
 GROUND FLOOR PLAN

DATE: MARCH 2016 SCALE: AS SHOWN DRAWN: SIM
 PROJECT NO.: S391 DRAWING NO.: SD - 101 REVISION: 07c

ISSUED FOR APPROVAL
 ISSUED FOR INFORMATION
 ISSUED FOR SUBMISSION
 ISSUED FOR TENDER
 ISSUED FOR CONSTRUCTION

