



NOTE:
ALL ARCHITECTURAL DRAWINGS TO BE READ IN
CONJUNCTION THE RELEVANT SERVICE DRAWINGS

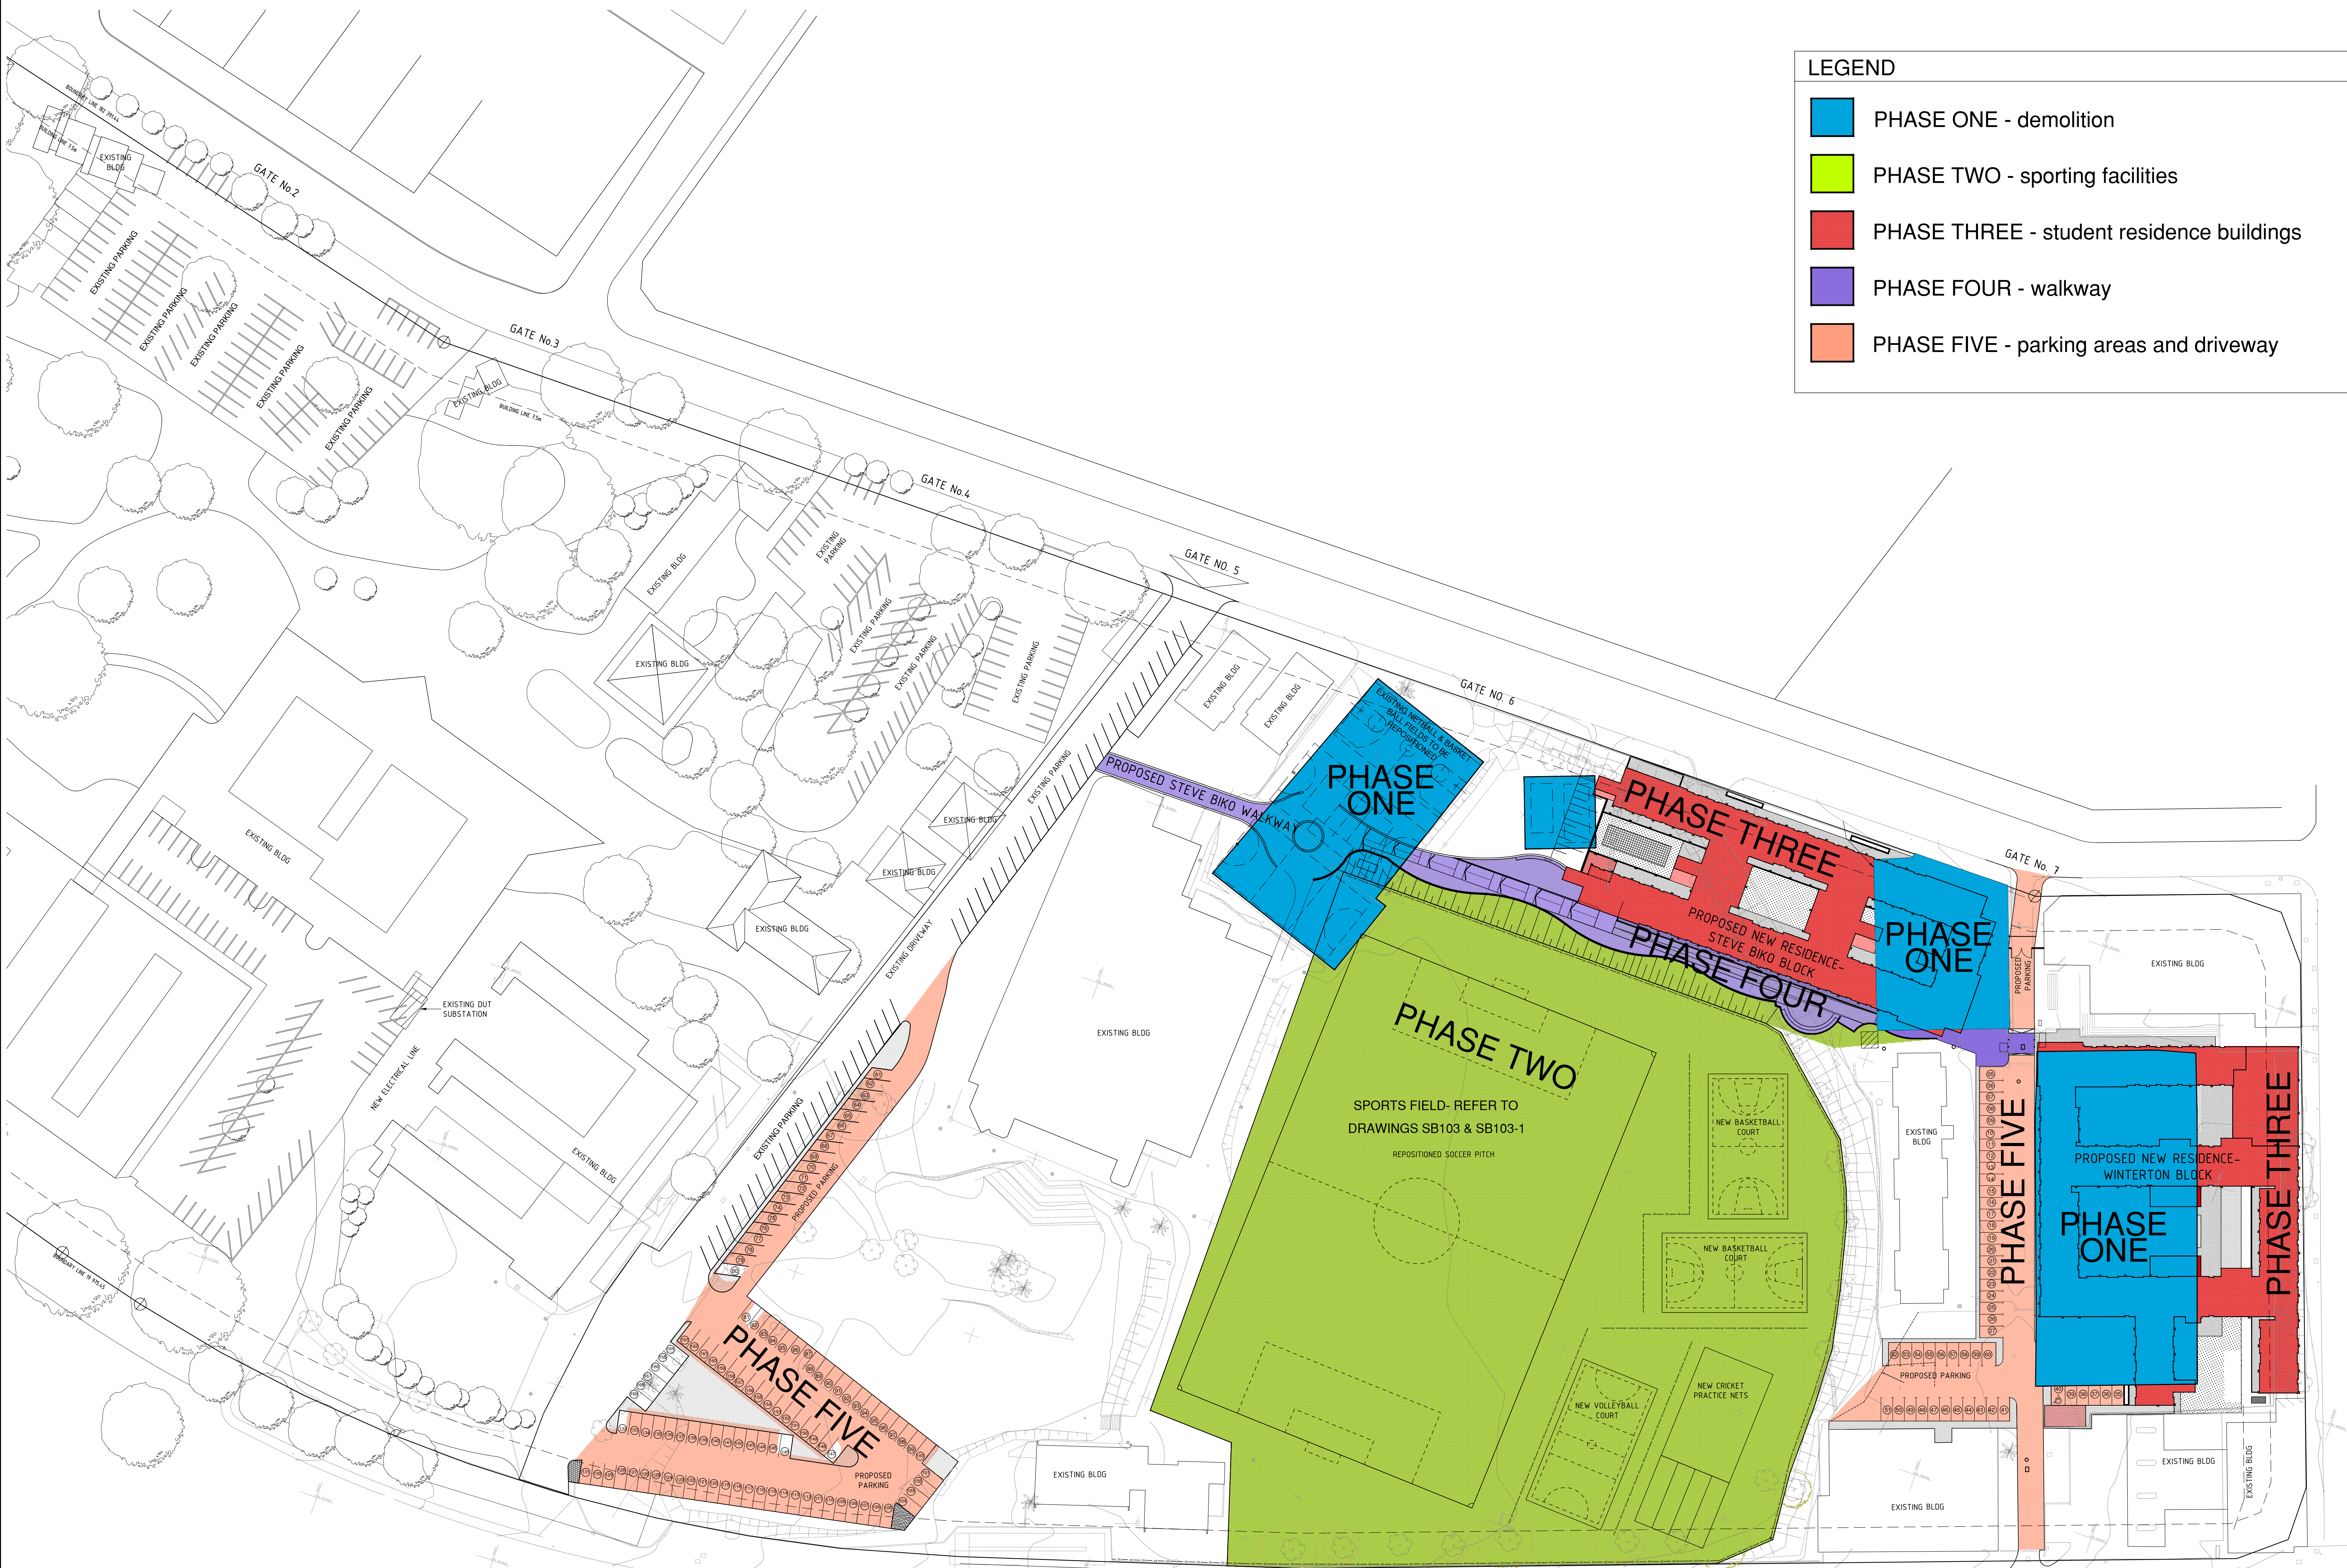

LEGEND

- PHASE ONE - demolition
- PHASE TWO - sporting facilities
- PHASE THREE - student residence buildings
- PHASE FOUR - walkway
- PHASE FIVE - parking areas and driveway


EXISTING TENNIS COURTS TO BE REPOSITIONED

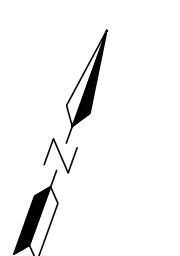

HOARDING LAYOUT
SCALE 1:500

NO	REVISION	DATE
1	ISSUED FOR CONSTRUCTION	15.06.2013

ARCHITECTURE | DESIGN | INNOVATION
THE CREATIVE AXIS ARCHITECTS
Suite 1, Seva Station, 80 Gernsbach Street, Lenasia, Extension 1, 1601.
P.O. Box 2718, Lenasia, 1600.
Tel: +27 (11) 854 9522 | Fax: +27 (11) 854 1743

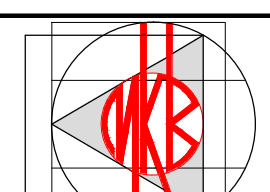
314 Ligon Ngor Road
Morningside, Durban, 4001
P.O. Box 1132
Morningside, 4001
Tel: (031) 203 8184
Fax: (031) 312 1018
Email: mkbhana@mkbhana.co.za
M K BHANA ARCHITECTS cc.

CLIENT
DURBAN UNIVERSITY OF TECHNOLOGY - STEVE BIKO CAMPUS
OWNER'S SIGNATURE : _____
DATE NO :

PROJECT
PROPOSED 800 BED STUDENT RESIDENCE AT : 47 BOTANIC GARDENS ROAD, MUSGRAVE ON ERF 2401 OF THE FARM DURBAN.

DRAWING
SITE PLAN HOARDING LAYOUT

SCALE	DATE	DRAWN	CHECKED
1:500, 1:2500	17-10-2013	N.G.	MKB
PROJECT NUMBER	0002		
DRAWING NUMBER	SB100-HL		