



**SECTION BB**  
1:100

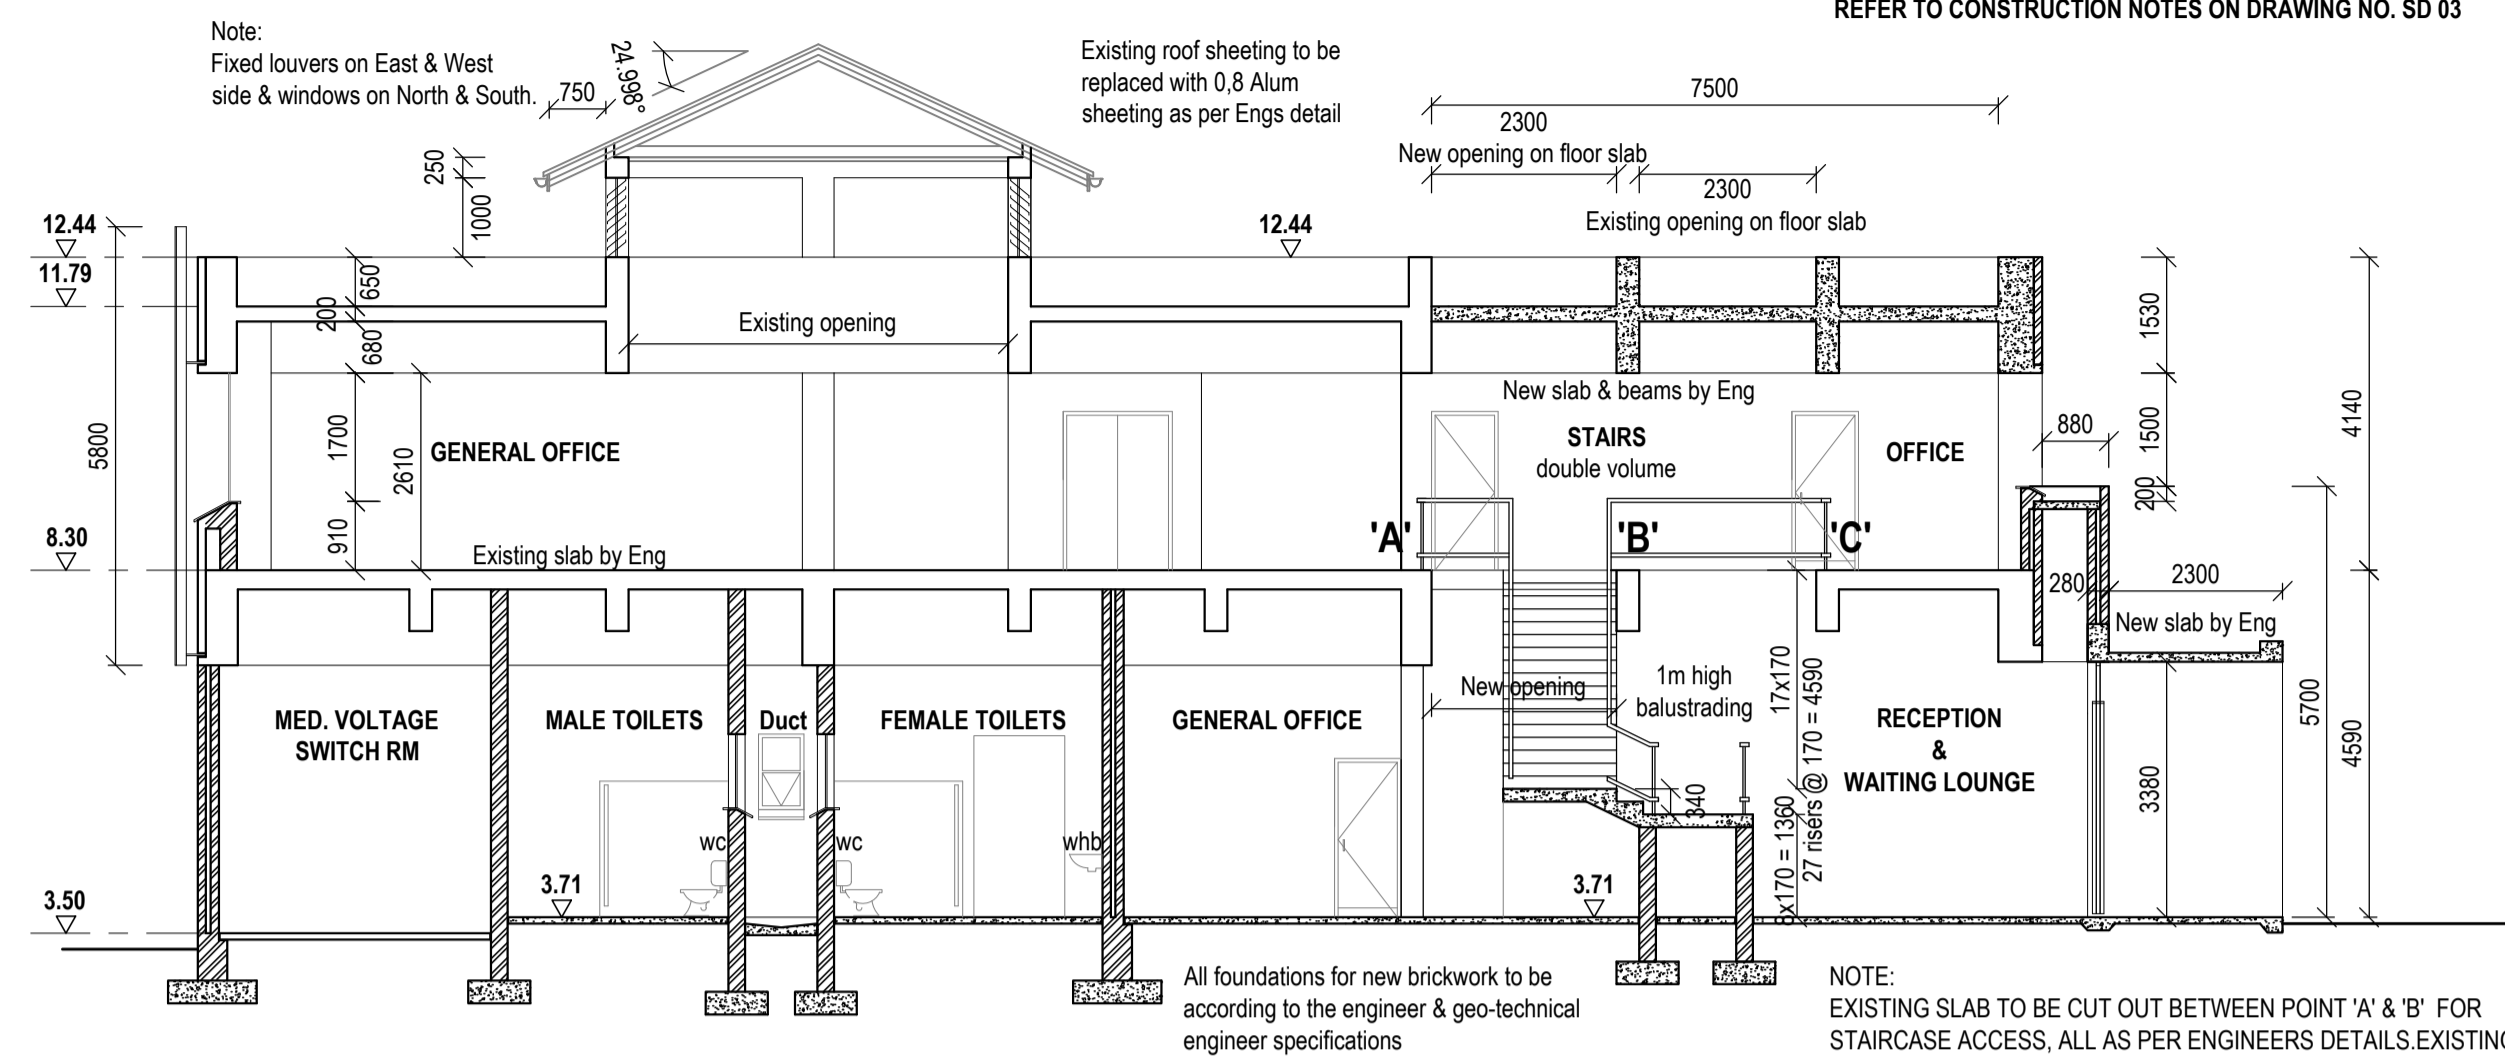


**SECTION CC**  
1:100

- NOTE:
1. ALL MEASUREMENTS TO BE CHECKED ON SITE, EXISTING WALLS AND COLUMNS TO TAKE PREFERENCE TO MEASUREMENTS.
  2. ALL STRUCTURAL WORK ACCORDING TO THE STRUCTURAL ENGINEER'S DETAIL.
  3. ALL STORMWATER AND WASTEWATER ACCORDING TO STORMWATER AND WASTEWATER MANAGEMENT PLAN.
  4. FIRE SAFETY & PROTECTION AS PER FIRE ENGINEER'S DESIGN. REFER TO CONSTRUCTION NOTES ON DRAWING NO. SD 03

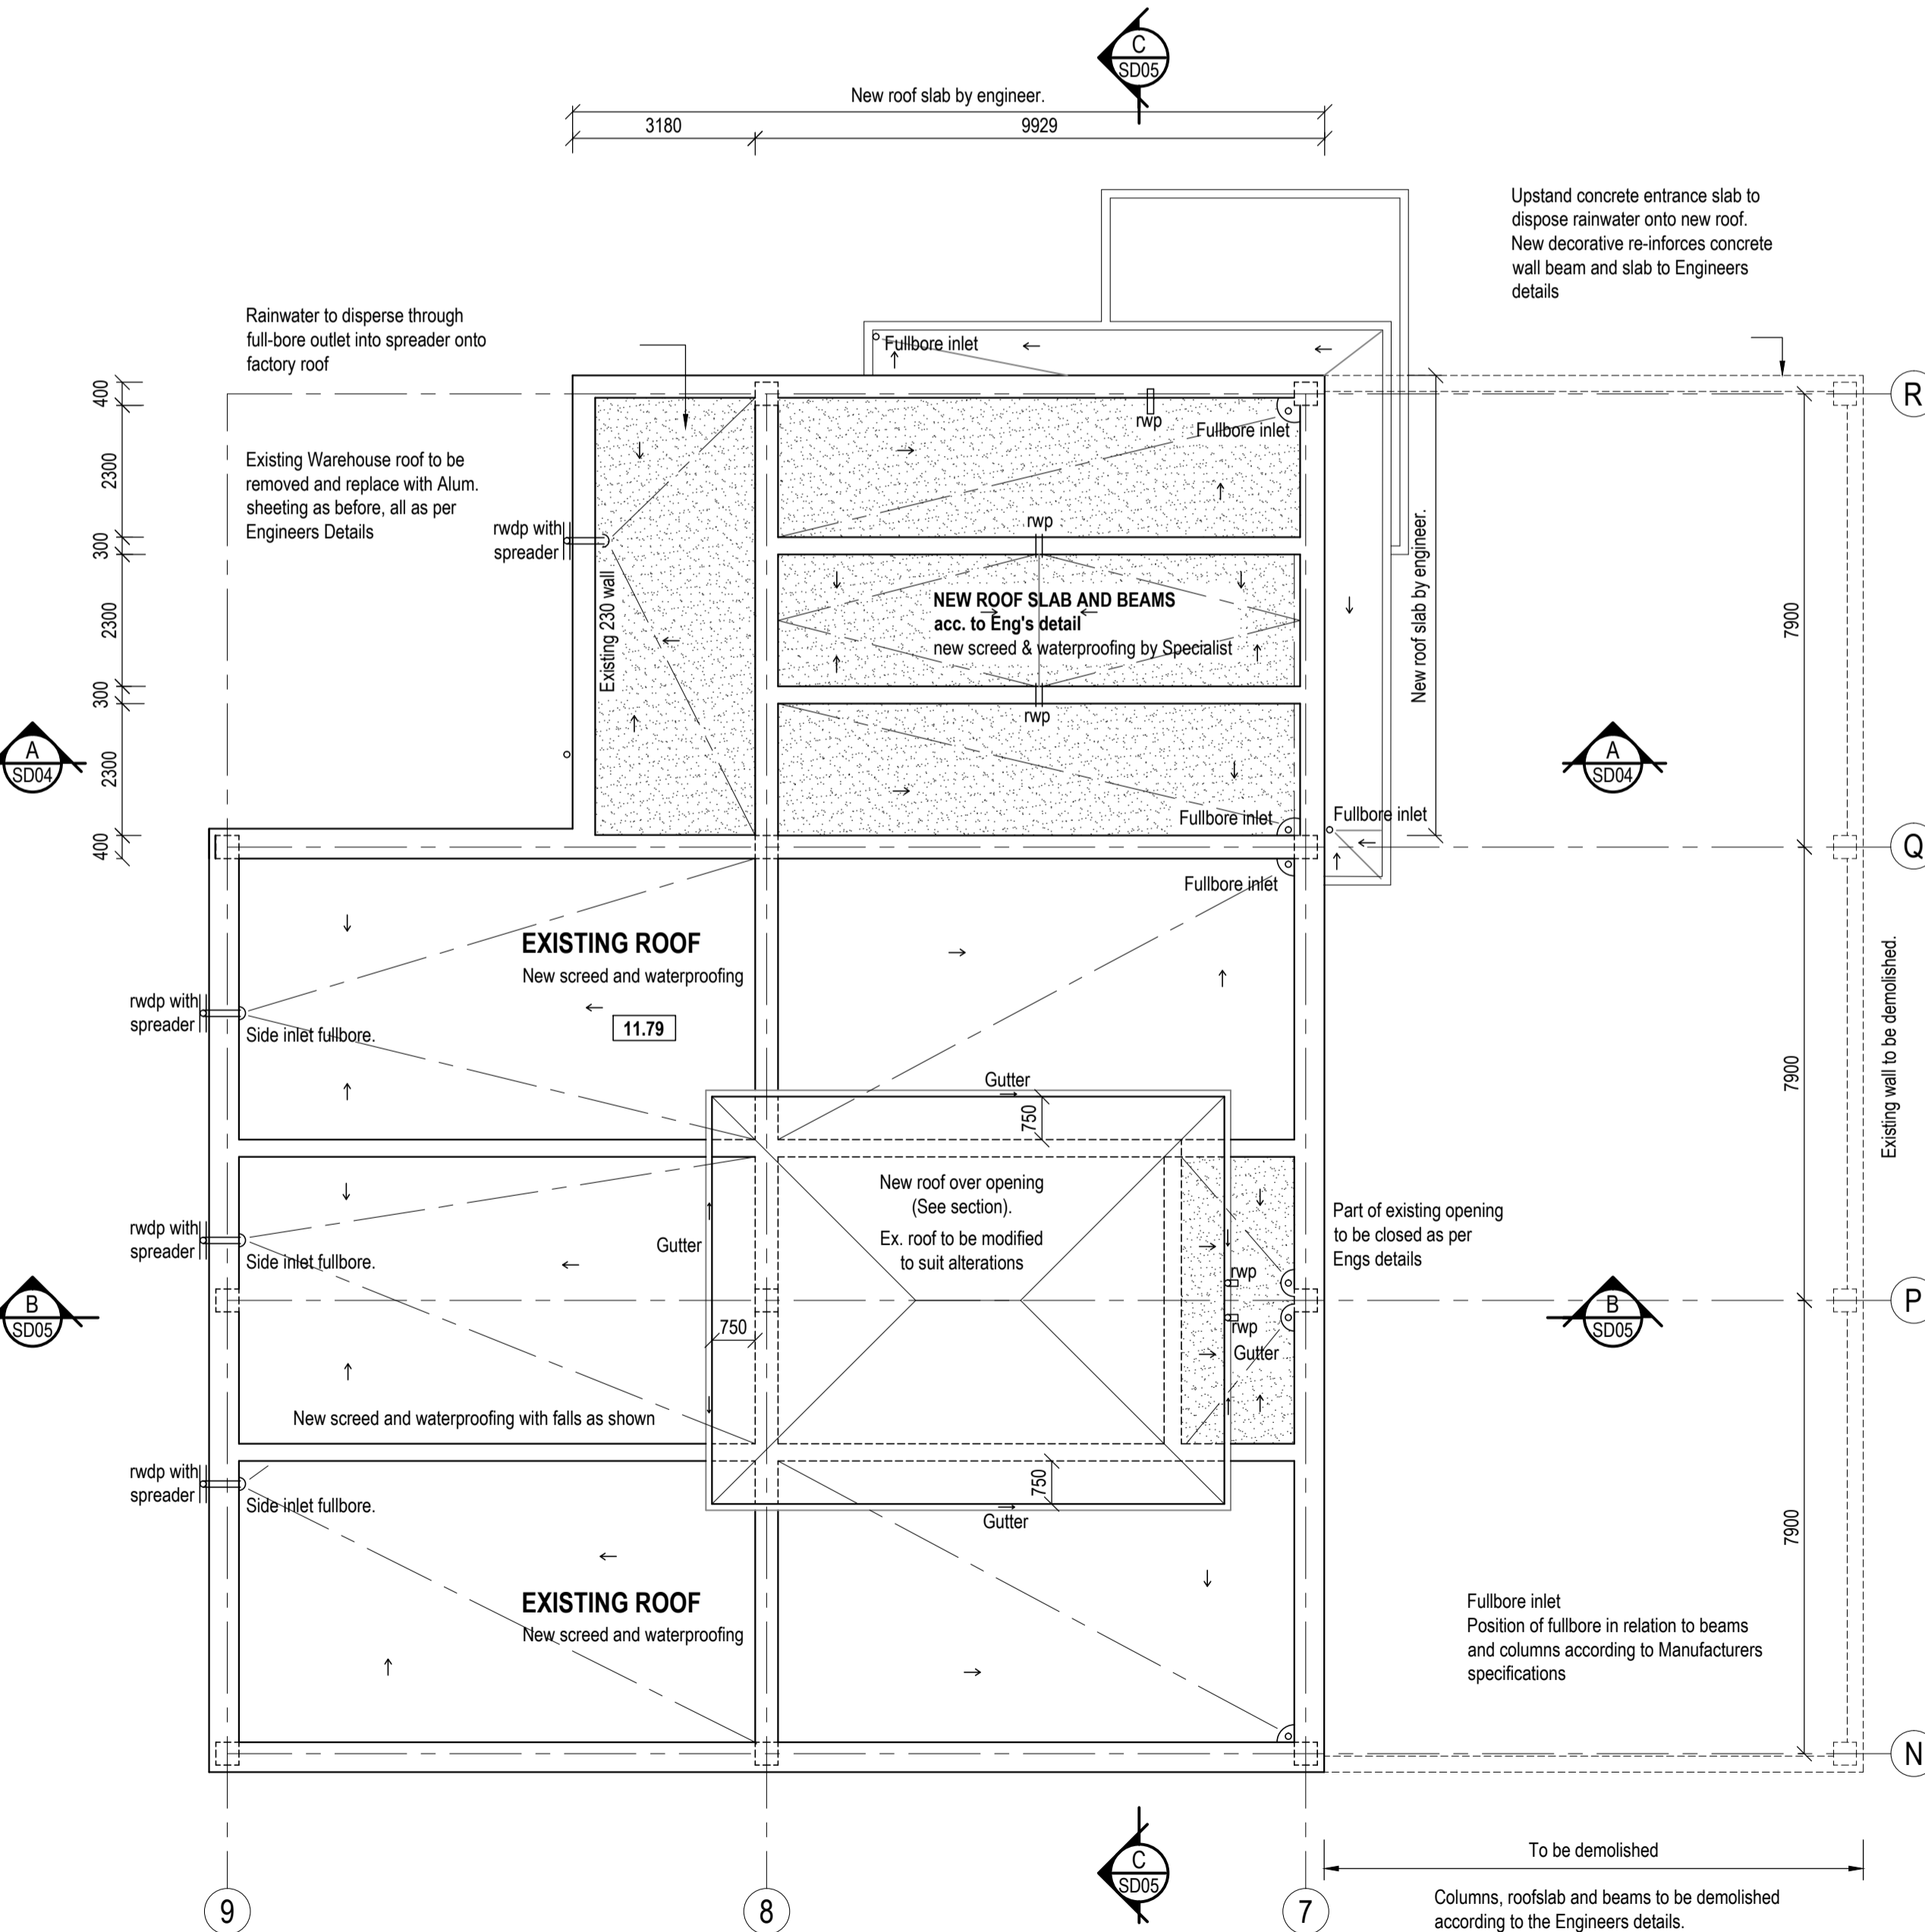

**ROOF PLAN (OFFICE BLOCK)**  
1:100

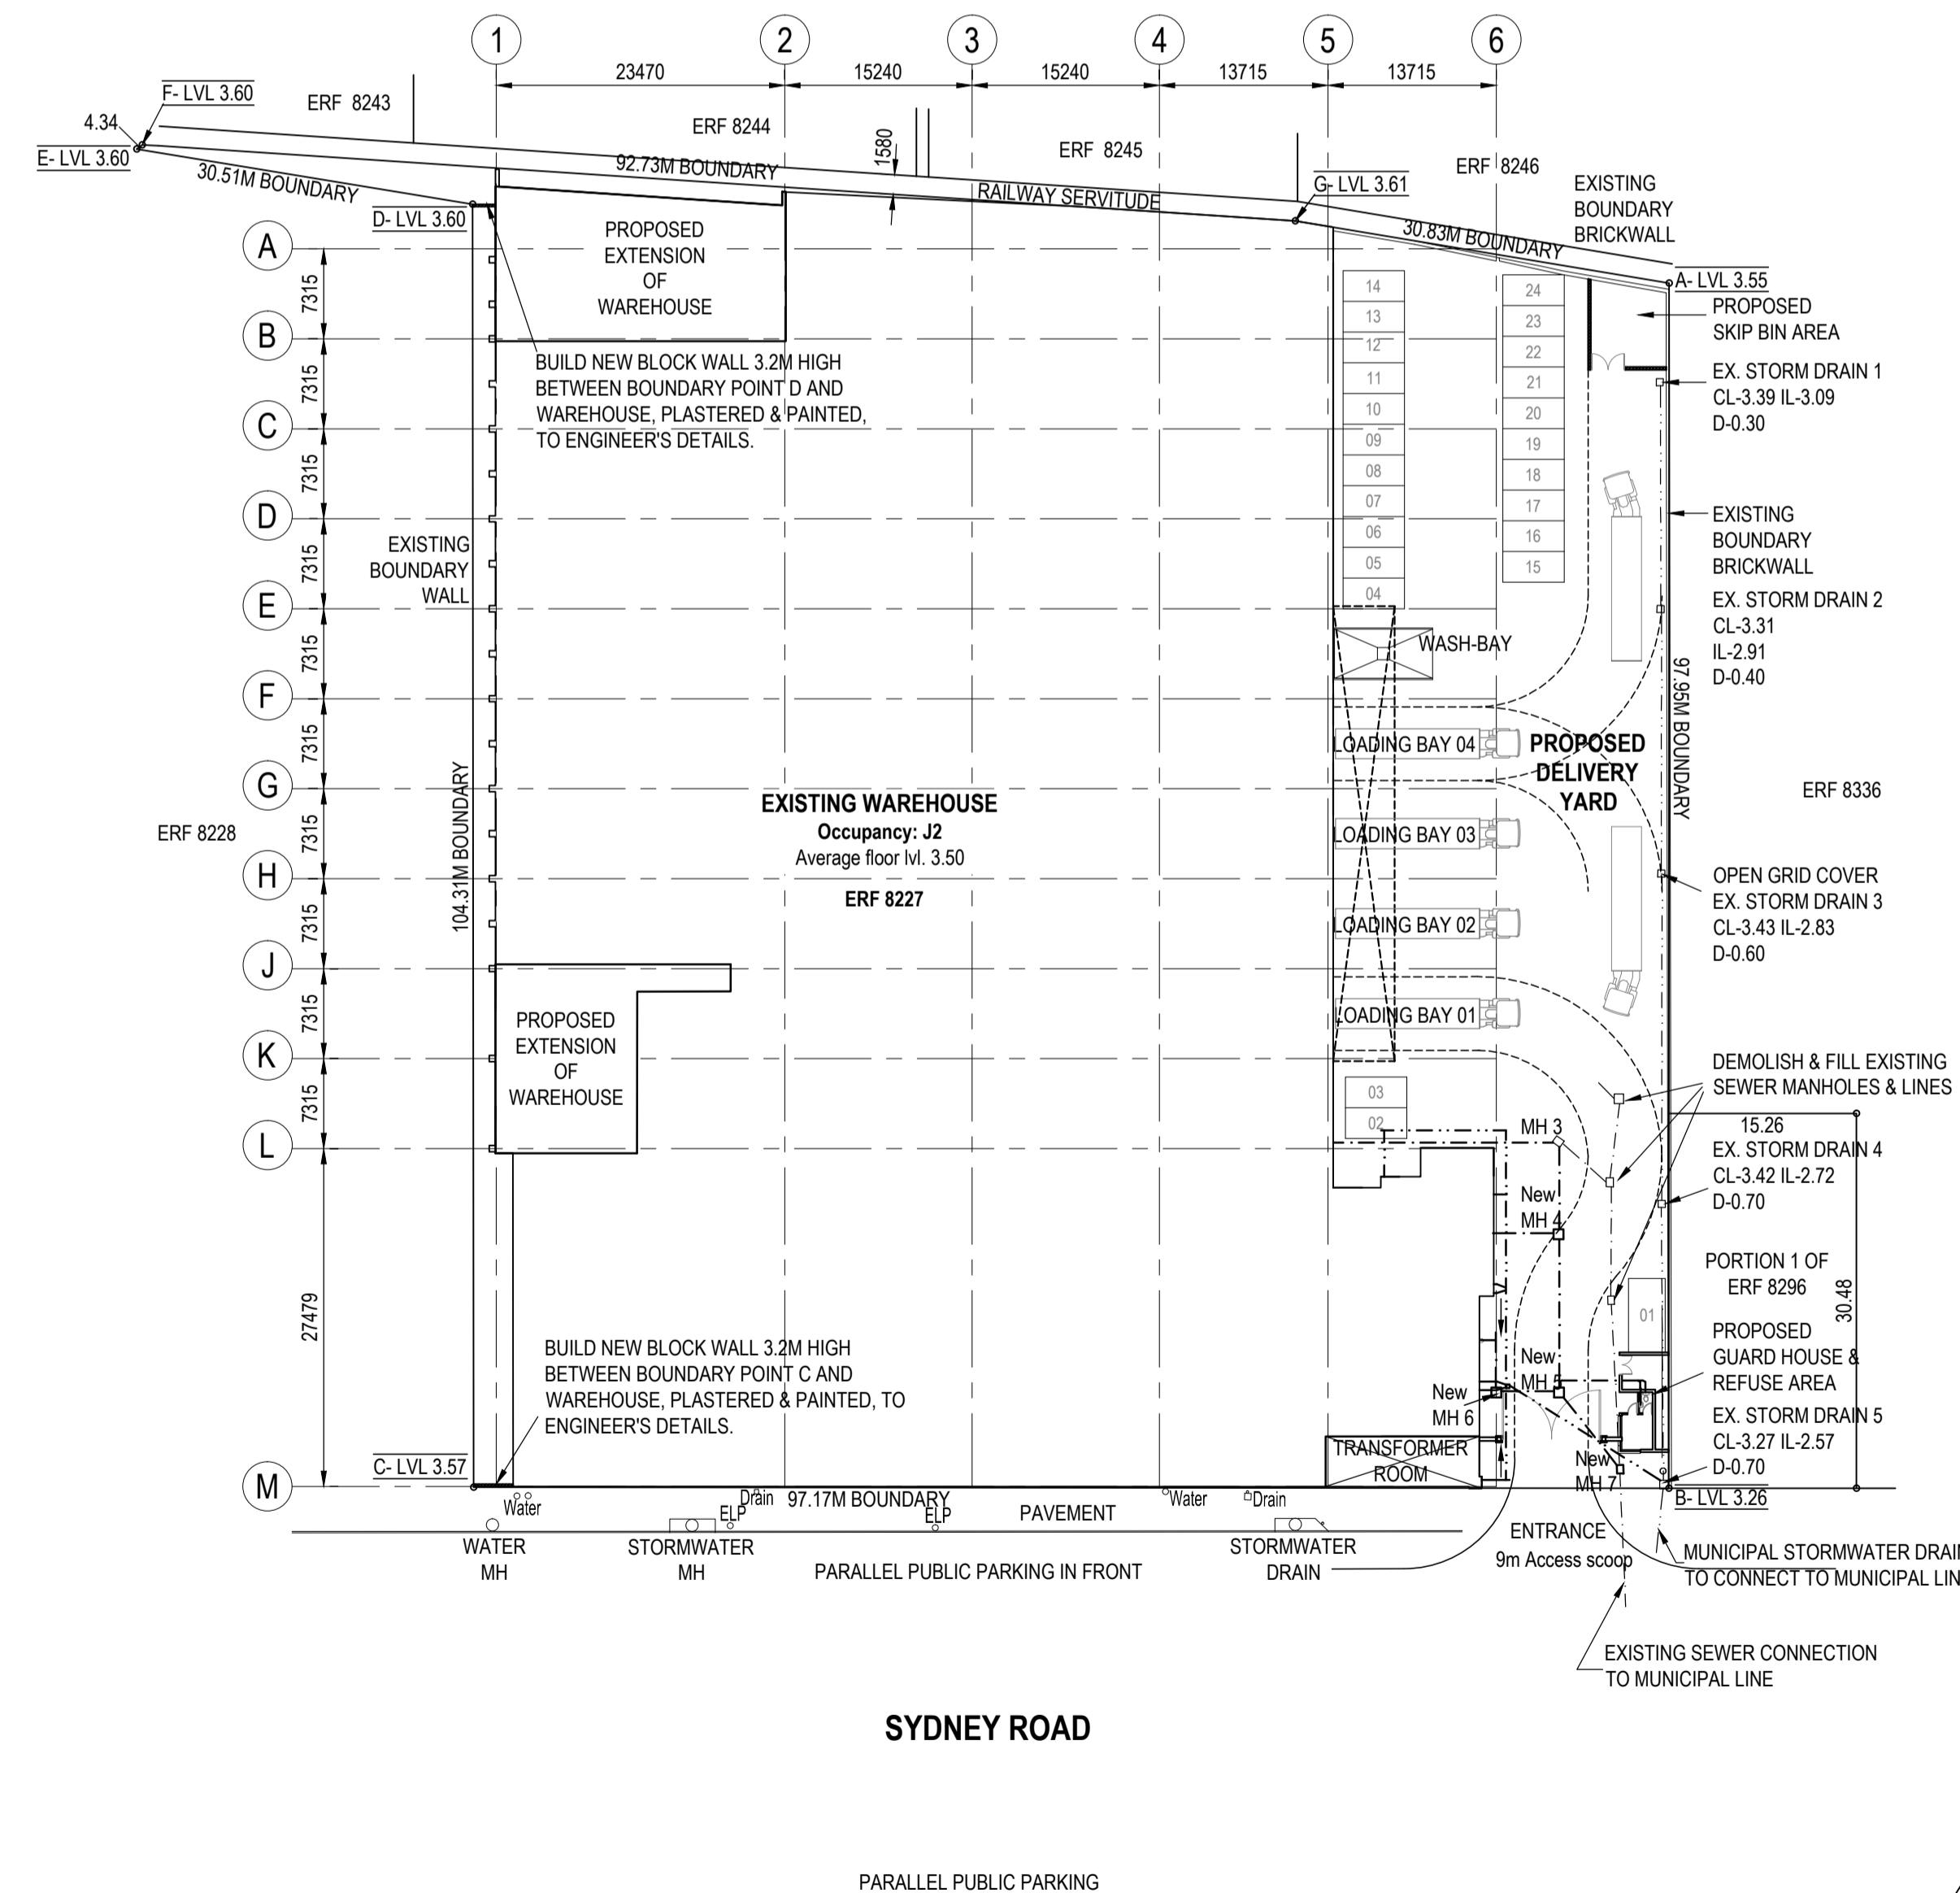

**SITE PLAN**  
1:500

no.	date	details	checked	approved

Revisions

Client

296 SYDNEY ROAD SHAREBLOCK (PTY) LTD

Owner's Signature:

Owner's Contact Details: (031) 5397279

Project Description:

PROPOSED ADDITIONS AND ALTERATIONS TO EXISTING WAREHOUSE AND OFFICE BLOCK 296 SYDNEY ROAD ERF 8227 DURBAN

Drawing Title:

SITE PLAN, ROOF PLAN & SECTIONS

Date MARCH 2014	Scale AS SHOWN	Project Ref. No. AA 03-12
Dwg. Type SUBMISSION DRAWING (SAHRIS)	Drawn P.C	Checked P.C

**africo** P. CUNNOOSAAMI  
MIArchKZ-NIAPrArch  
SACAP No. PrArch 20655

P.O. Box 463 Linkhills 3652  
(t) 031 776 3231 (c) 083 718 9081 (f) 086 231 1882  
(e) africoarch@mweb.co.za

Drawing number	Rev. No.
<b>SD 05</b>	0