


NOTES

1. ALL DIMENSIONS ARE TO FACE UNLESS SPECIFIED OTHERWISE.
2. ALL DIMENSIONS ARE TO FACE UNLESS SPECIFIED OTHERWISE.
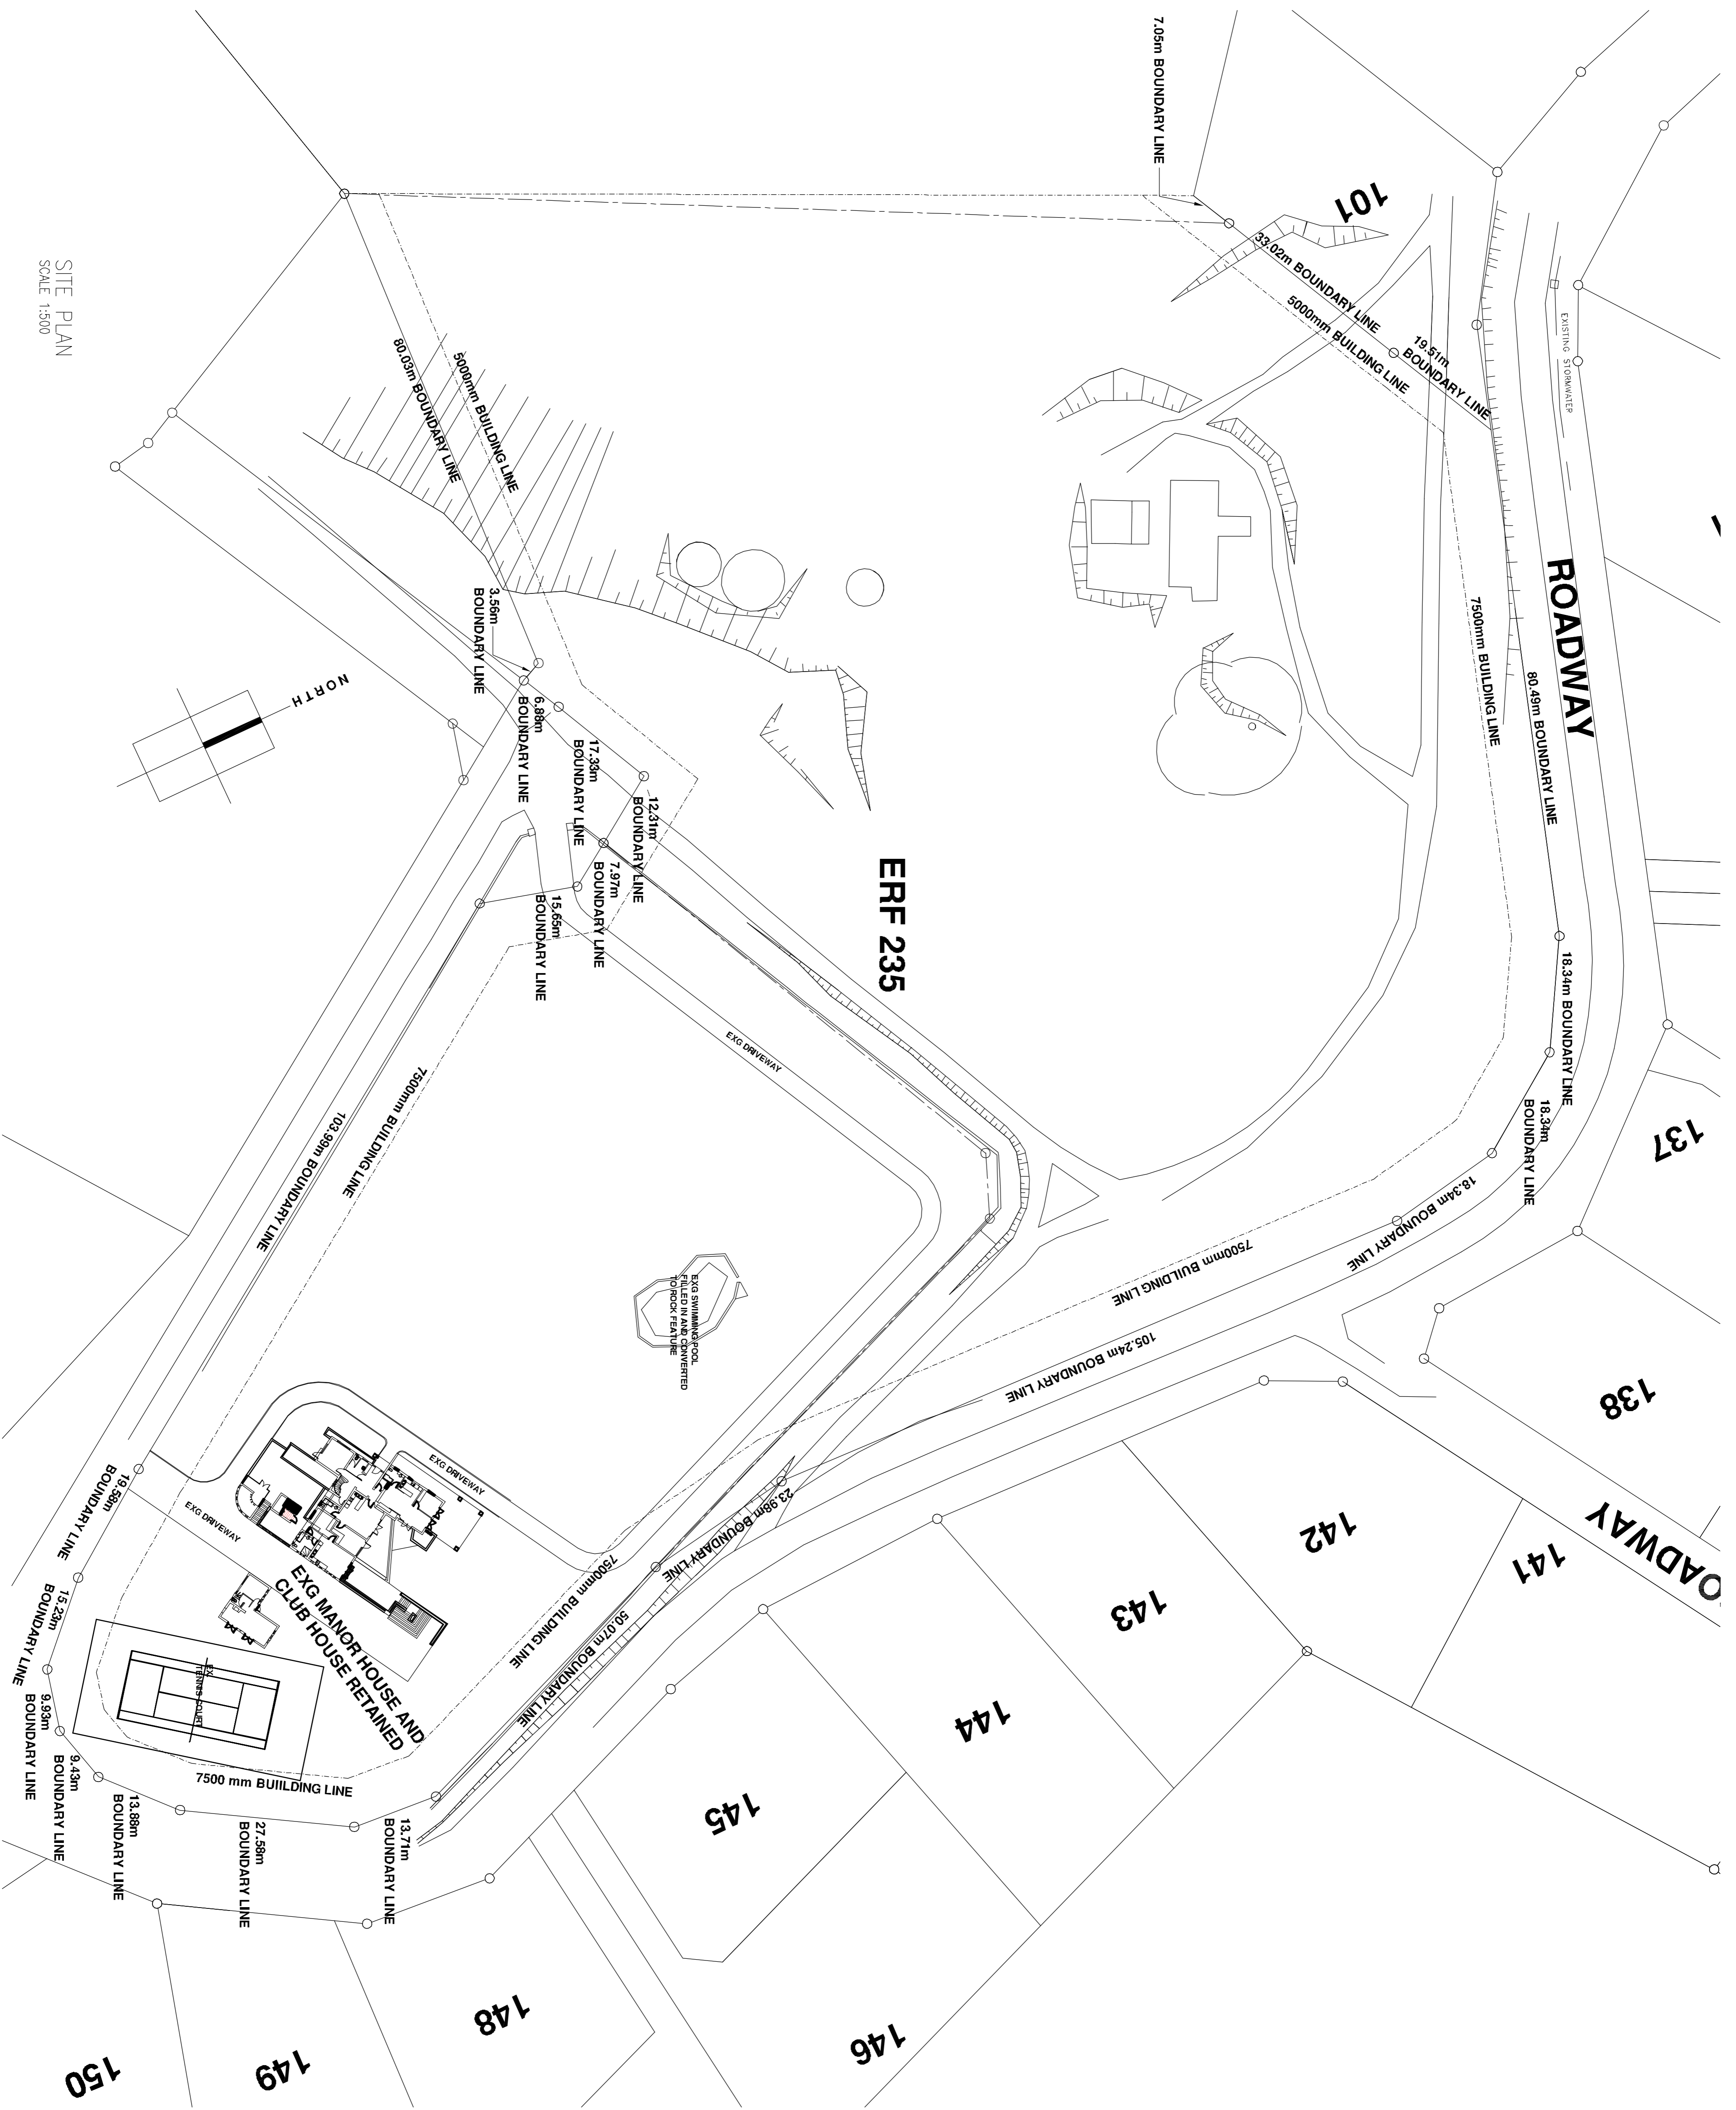

SITE PLAN  
SCALE 1:500

**walkersmith architects**

BIS HOUSE, 218 MARVALE ROAD, WESTVILLE  
T 011 266 4800 F 011 266 4802 EMAIL: [psa@walkersmith.co.za](mailto:psa@walkersmith.co.za)

PROPOSED ALTERATIONS TO EXG MANOR HOUSE FOR DITHLARE TRADING 128 PTY LTD ON LOT 235, PHEZULU GAME ESTATE, OLD MAIN ROAD BOTHA'S HILL.

PROJECT TITLE

SITE PLAN

REVISION TITLE

5156

W. USHER 2013-04-11

REVISION INFORMATION

0032-45 101 S 00