
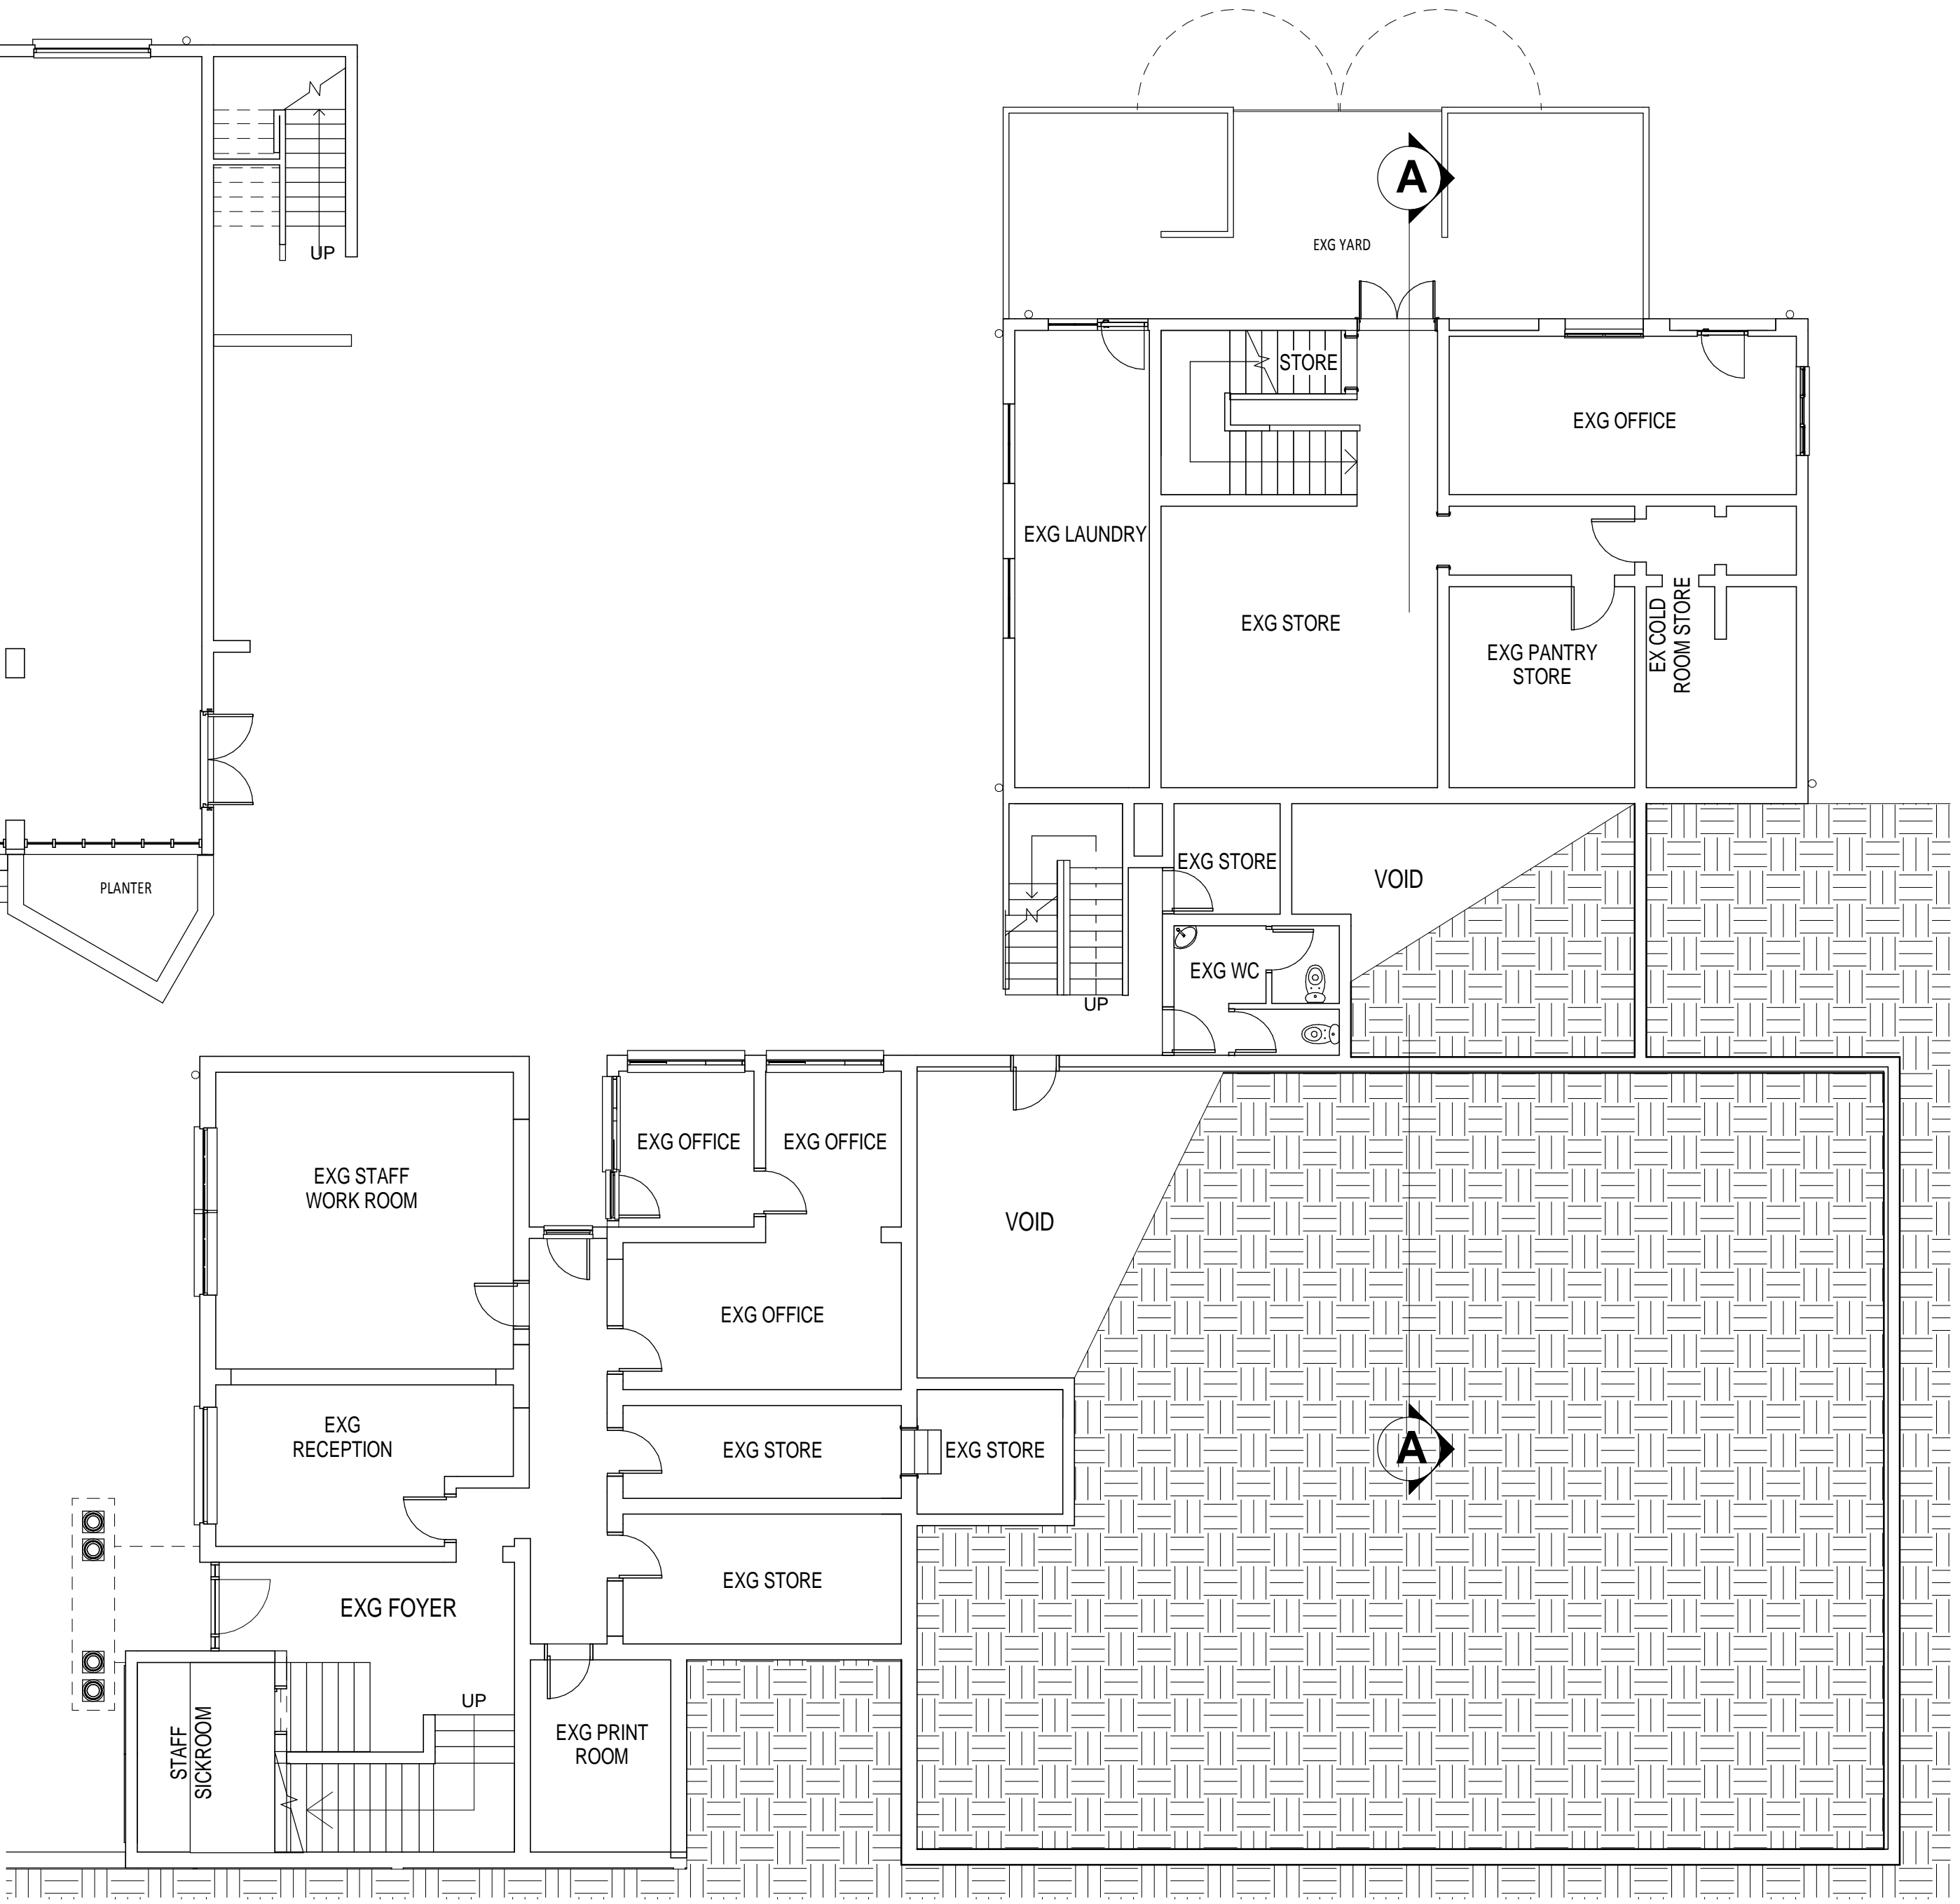


NOTE: No changes to wall or room configurations
Only exg roof & windows to be replaced owing to delapidated & unsafe state.

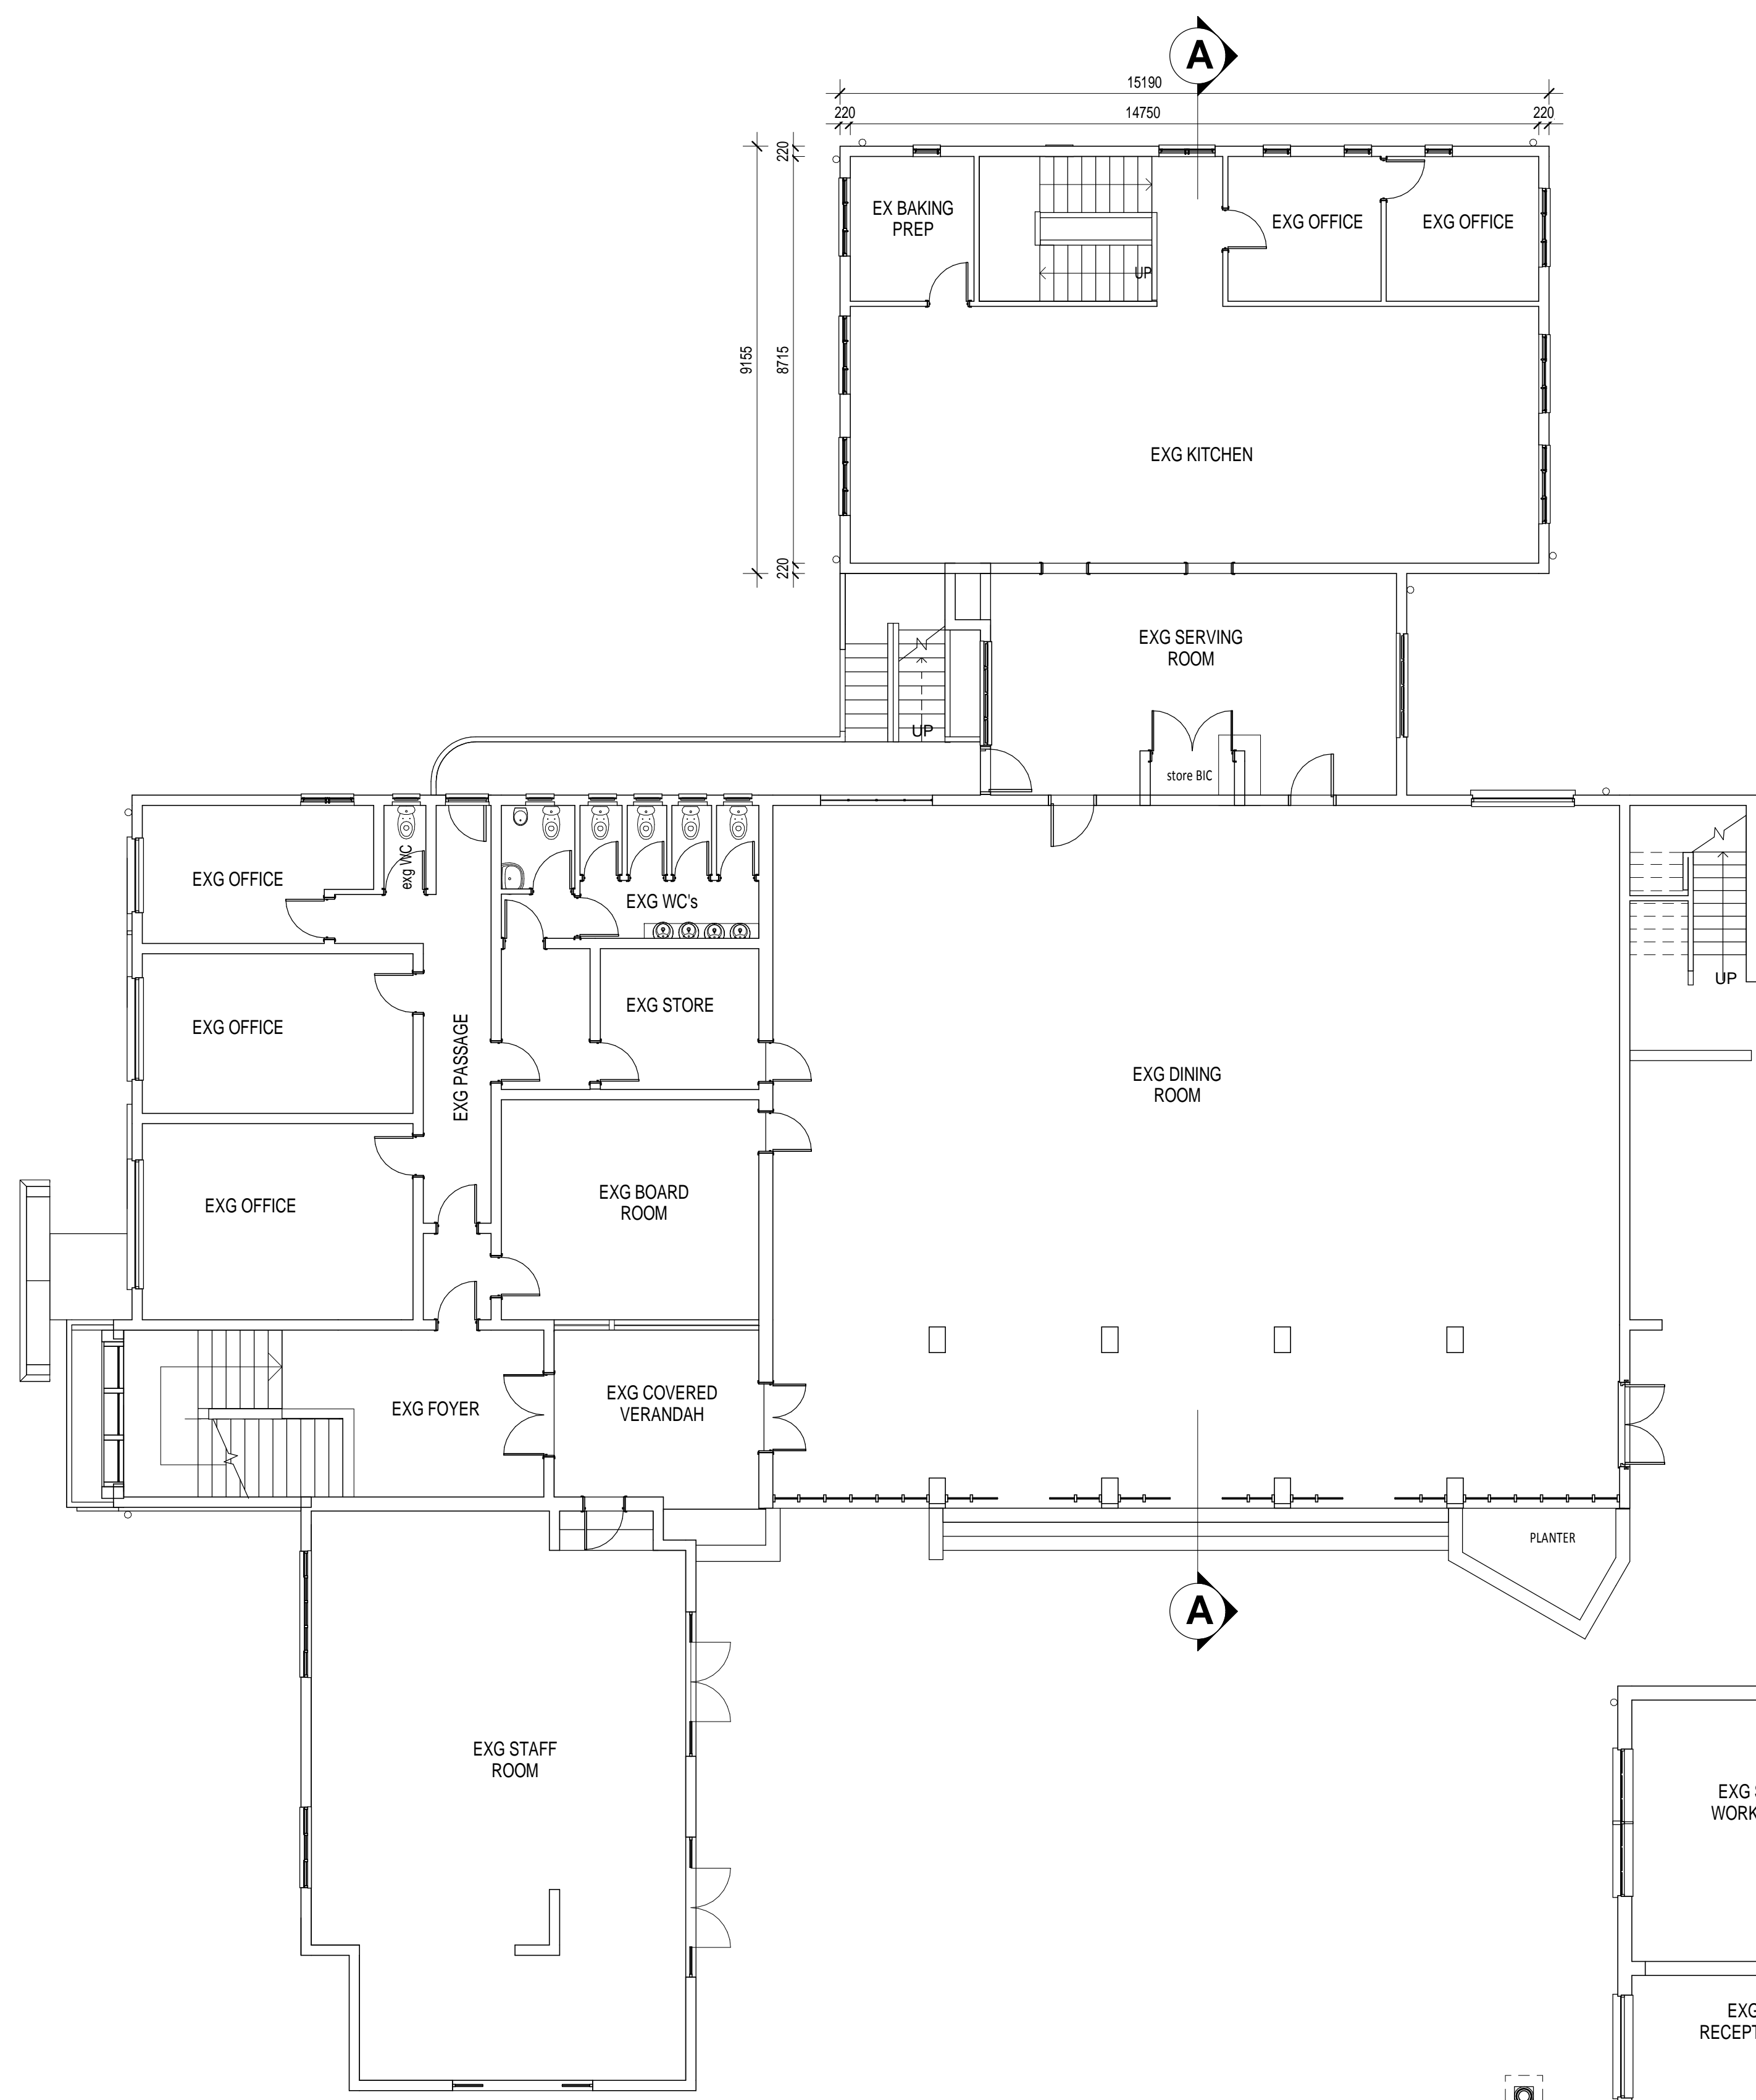

2 FIRST STOREY
1 : 100

1 GROUND STOREY
1 : 100

No	Description	Date
REVISIONS		

Owner's Signature _____ Date _____

Julie Wickham Professional Architect - PrArch21116

Julie de Zeeuw
 17 Woodlands Rd, Gillitts, 3610
 Email: juliedz@vodamail.co.za
 Tel/Fax: 031-767-4179
 Cell: 082-440-1624

Client: **St Mary's DSG**

Project: **WINDER HOUSE ROOF & WINDOW REFURBISHMENT**


Project Address: **ERF 5152 KLOOF
30 St Mary's Road Kloof**

Occupancy Classification: -

Drawing Title: **FLOOR PLANS**


Dwg No: SMSG/WH01/AMFA01/-2 | Rev: -
 Scale: 1:100 | Drawn by: JW | Date drawn: 10/04/13

FULL COPYRIGHT RESERVED

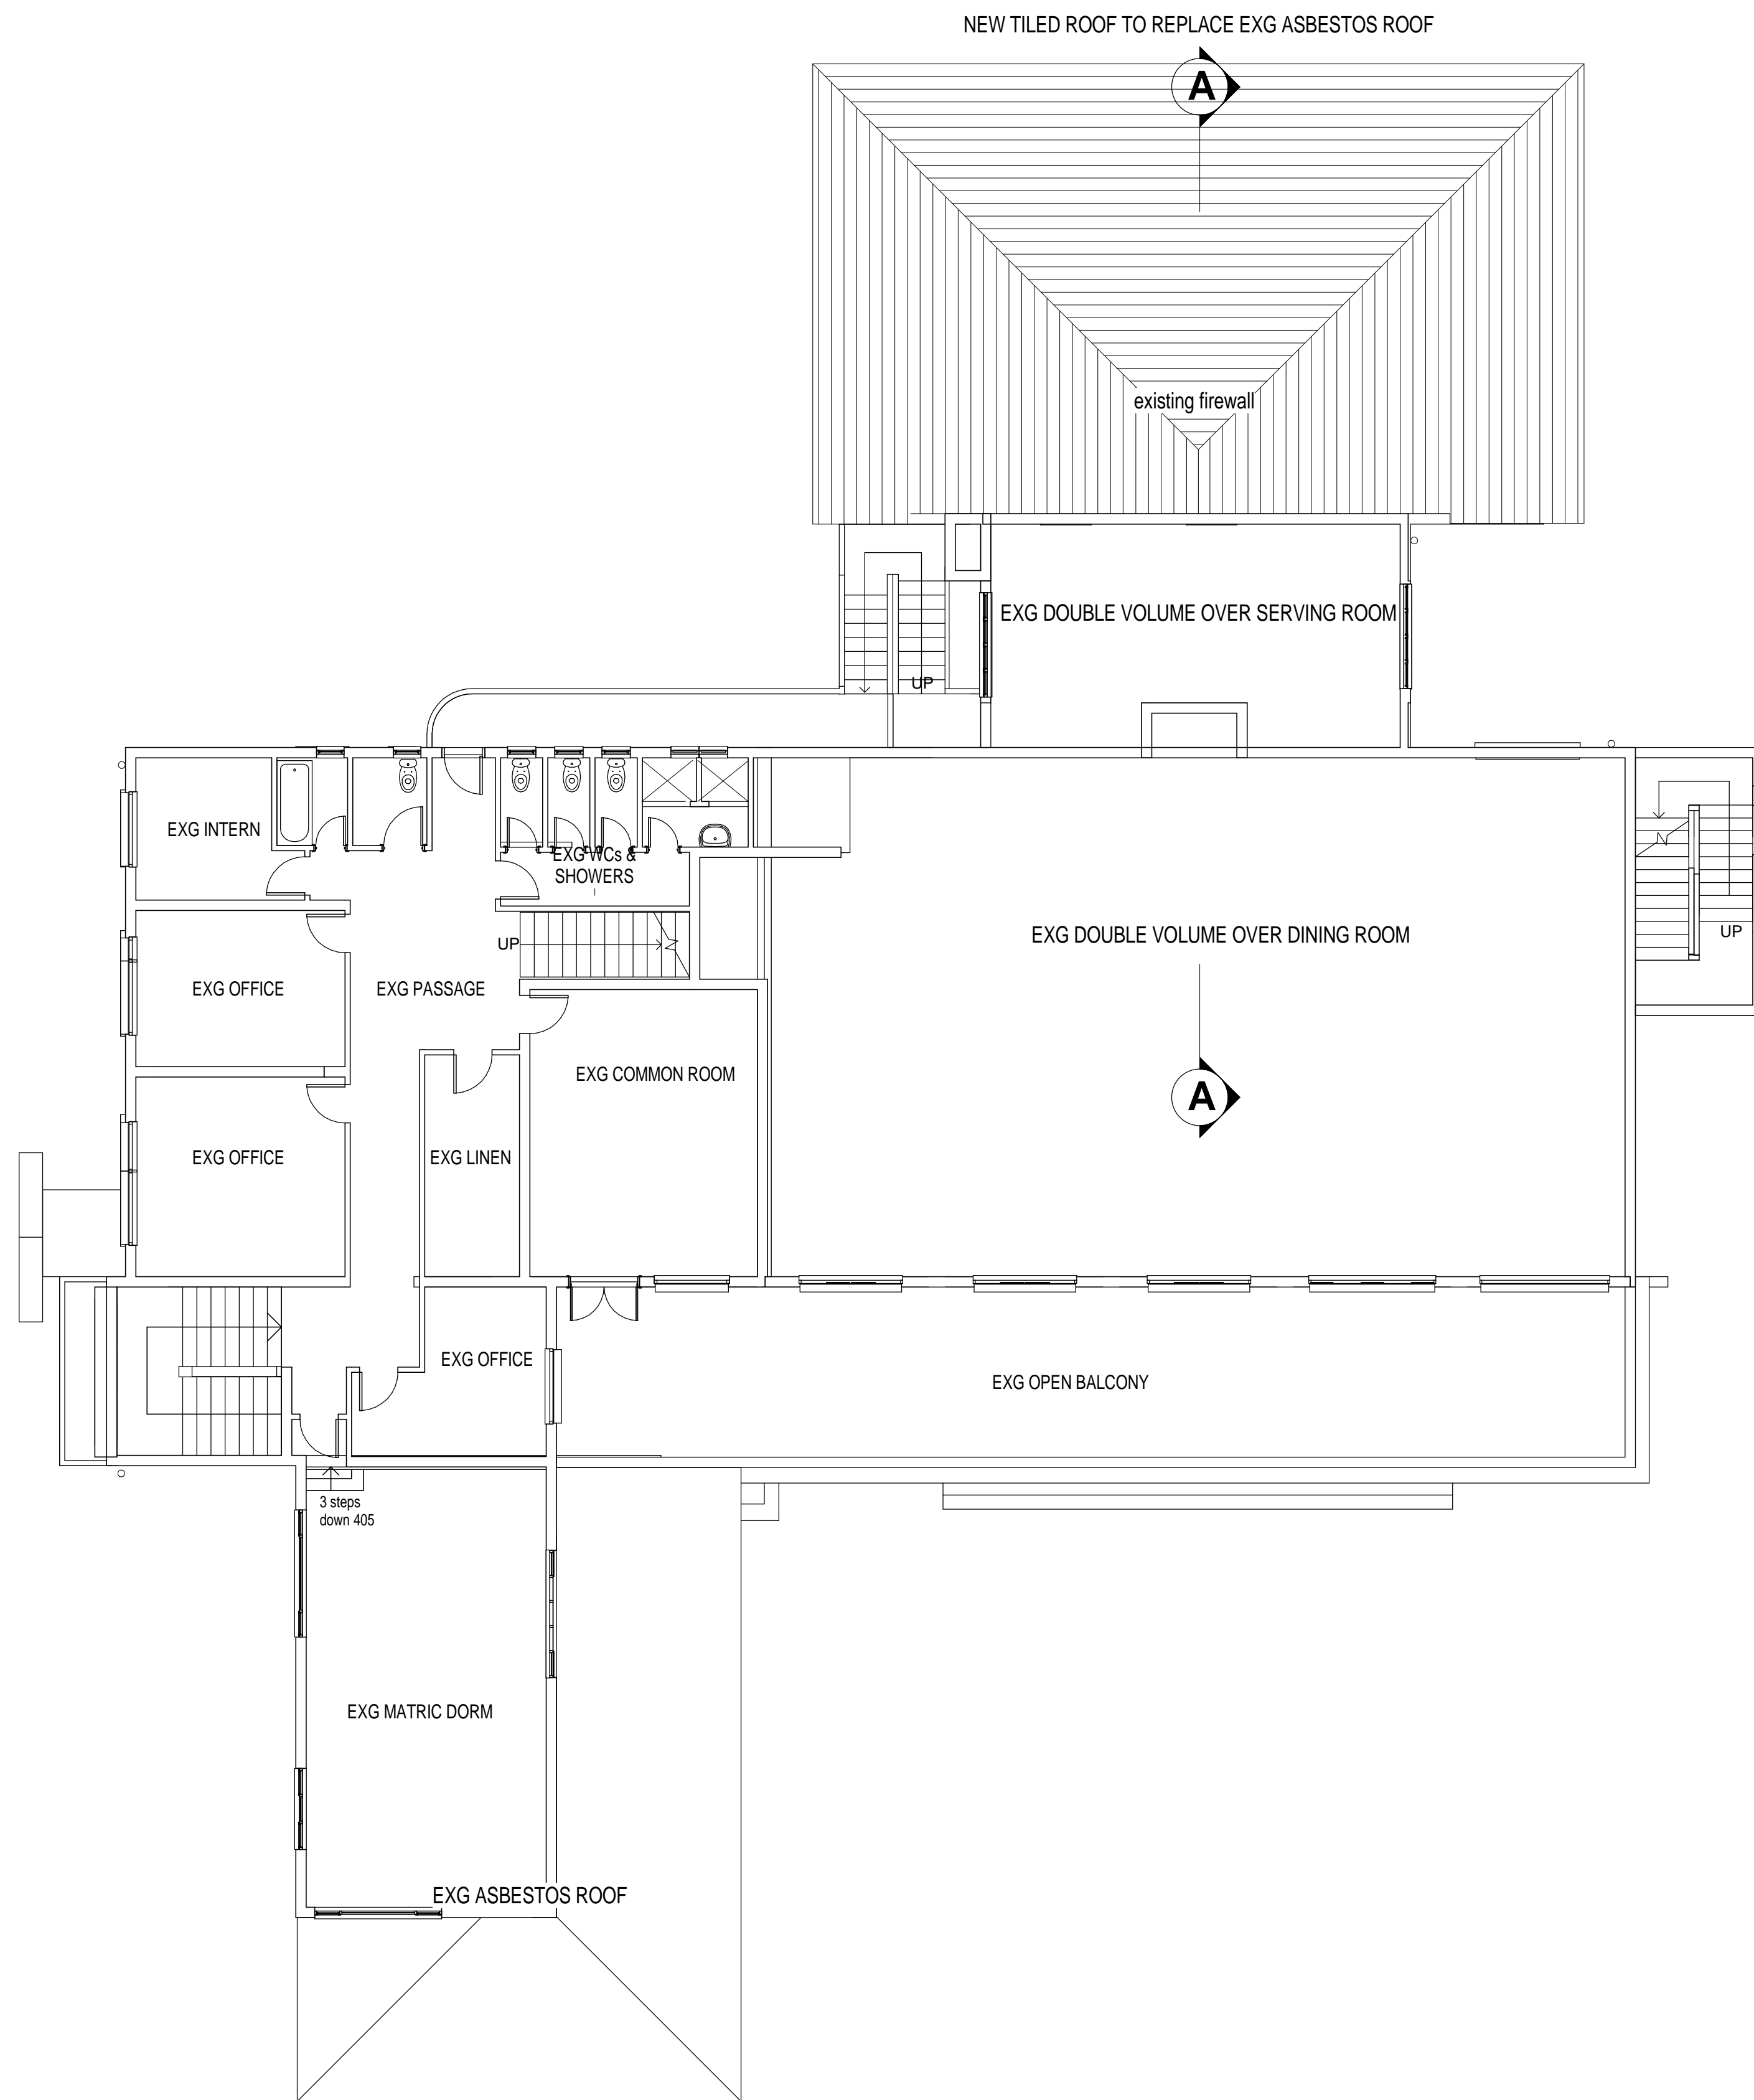

1 SECOND STOREY
1 : 100

NOTE: No changes to wall or room configurations on any level.
Only exg roof & windows to kitchen block to be replaced owing to delapidated & unsafe state.

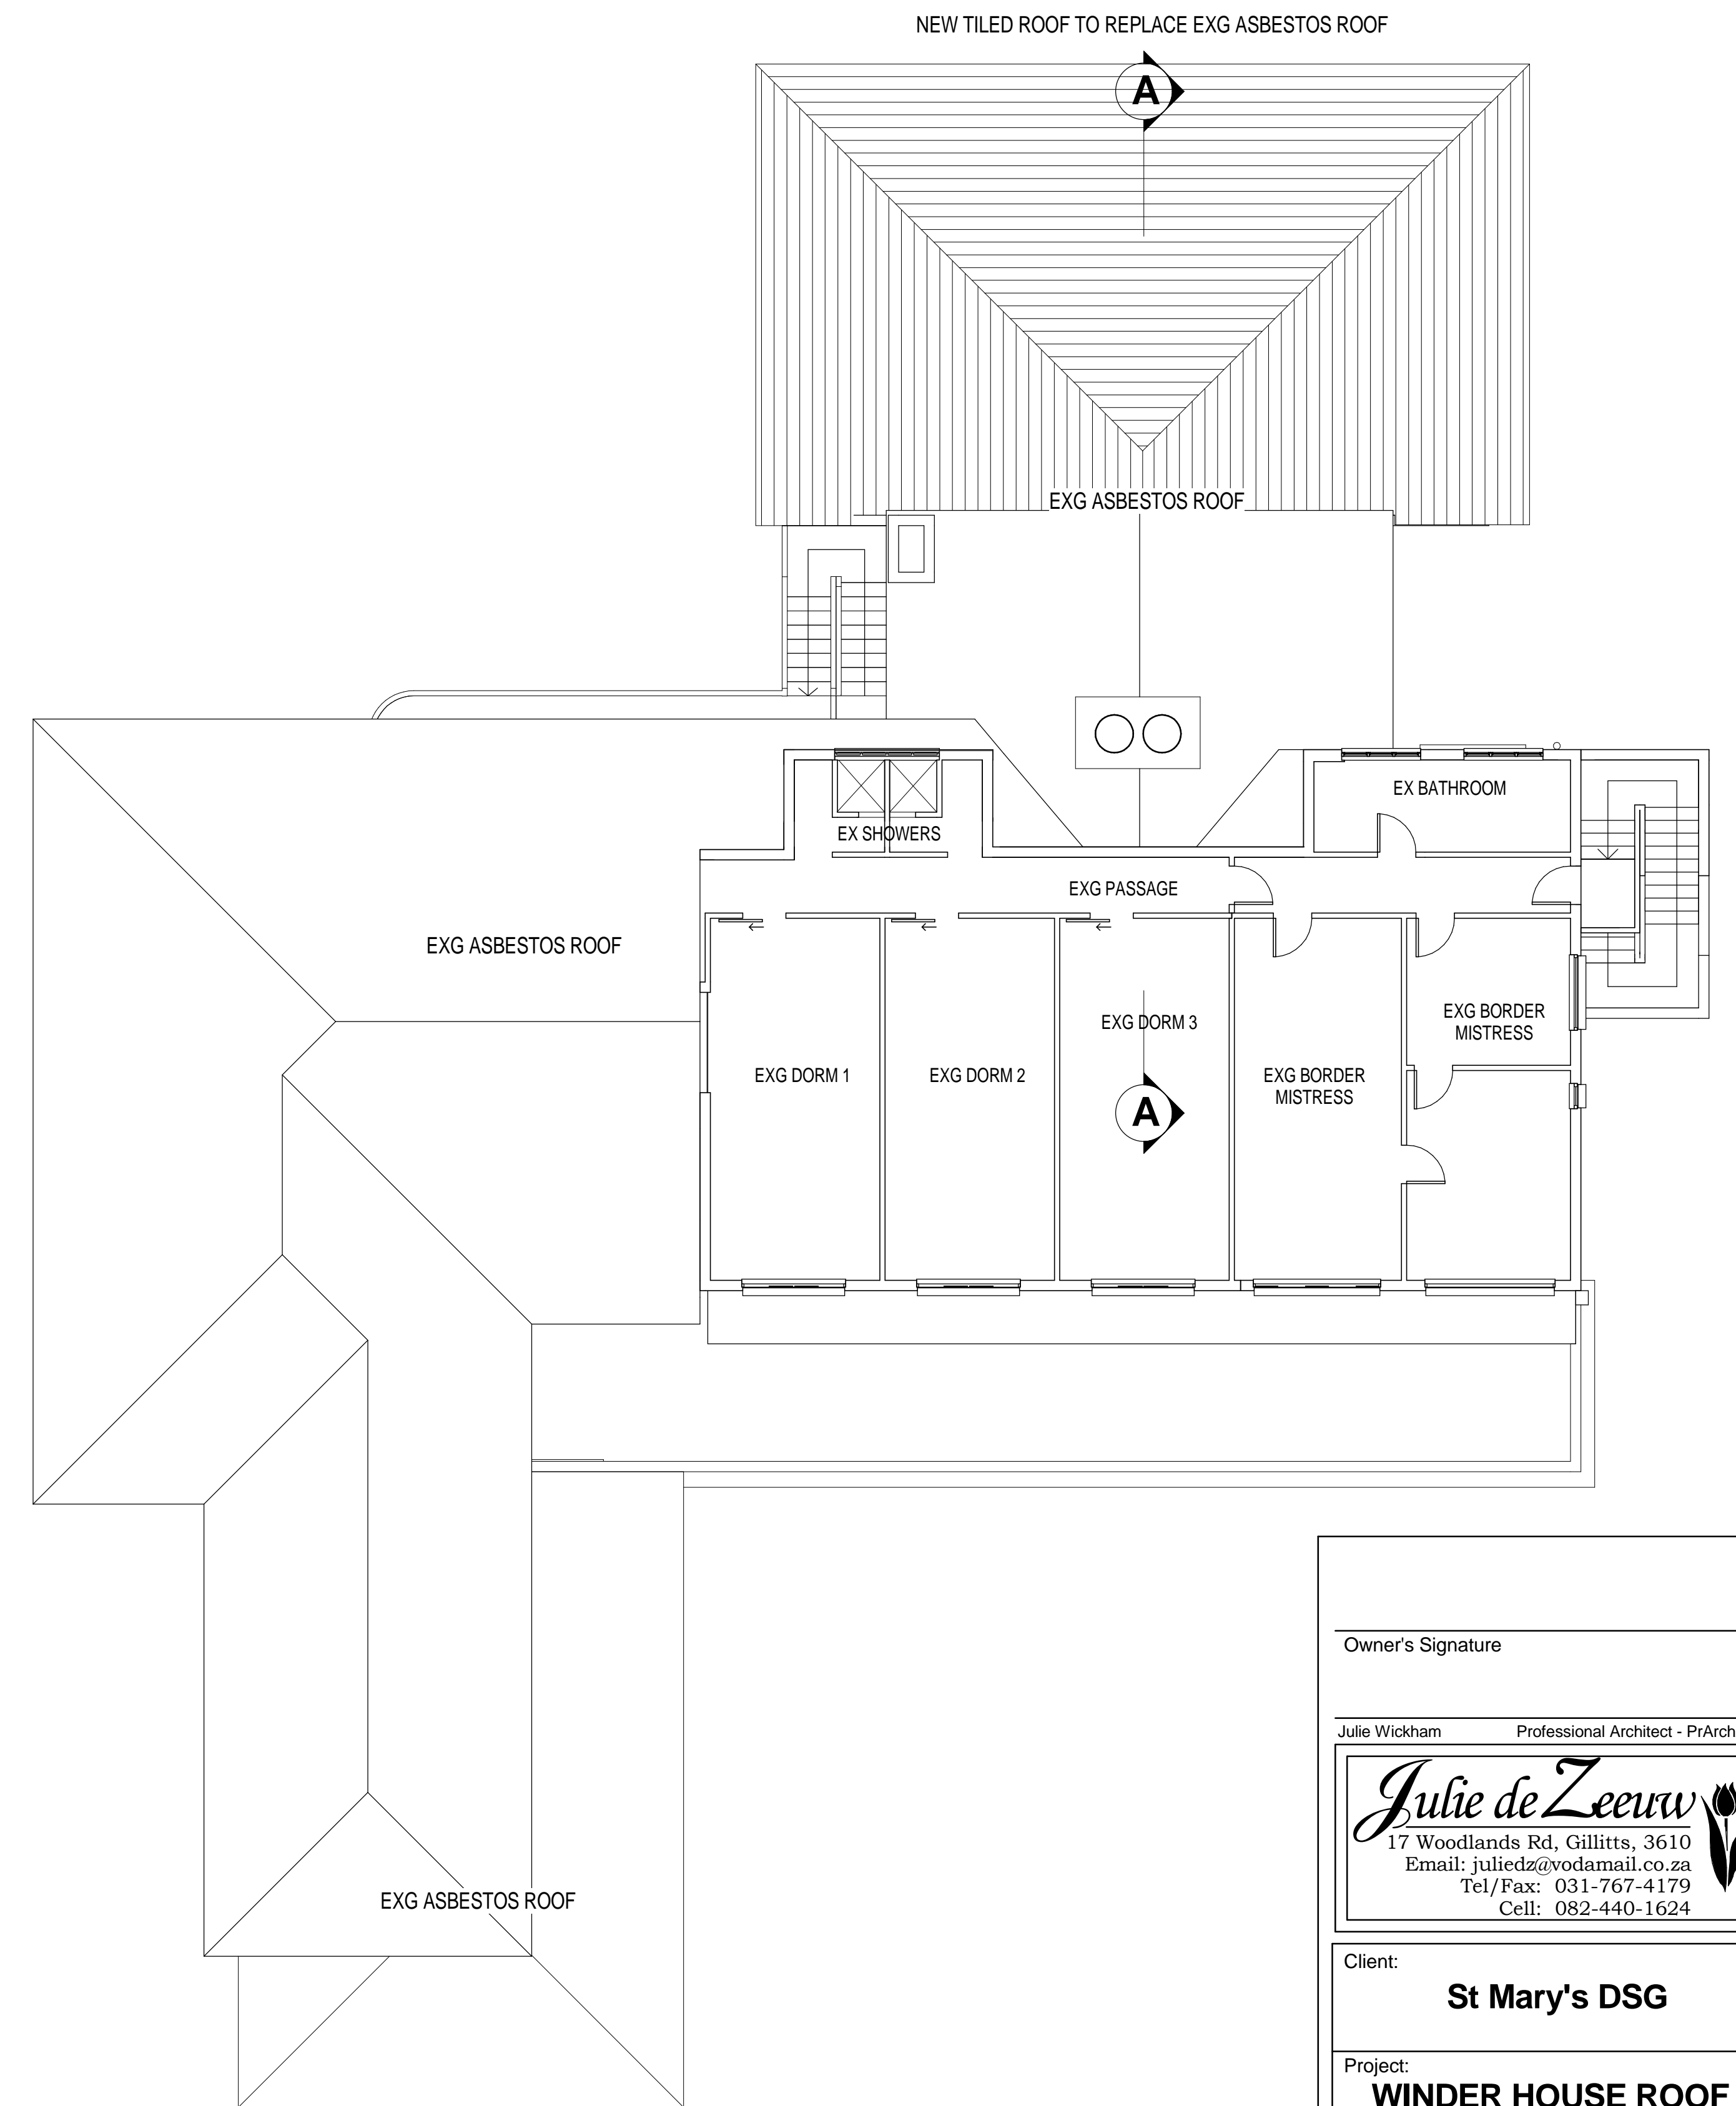

2 THIRD STOREY
1 : 100

Owner's Signature _____ Date _____

Julie Wickham Professional Architect - PrArch21116

Julie de Zeeuw
17 Woodlands Rd, Gillitts, 3610
Email: juliedz@vodamail.co.za
Tel/Fax: 031-767-4179
Cell: 082-440-1624

Client: **St Mary's DSG**

Project: **WINDER HOUSE ROOF & WINDOW REFRUBISHMENT**

Project Address: **ERF 5152 KLOOF
30 St Mary's Road Kloof**


Drawing Title: **PLANS**

Dwg No: SMSG/WH01/AMAF01/-/3 Rev: -


Date drawn: 10-04-2013

Scale: 1 : 100 Drawn by: jw


FULL COPYRIGHT RESERVED

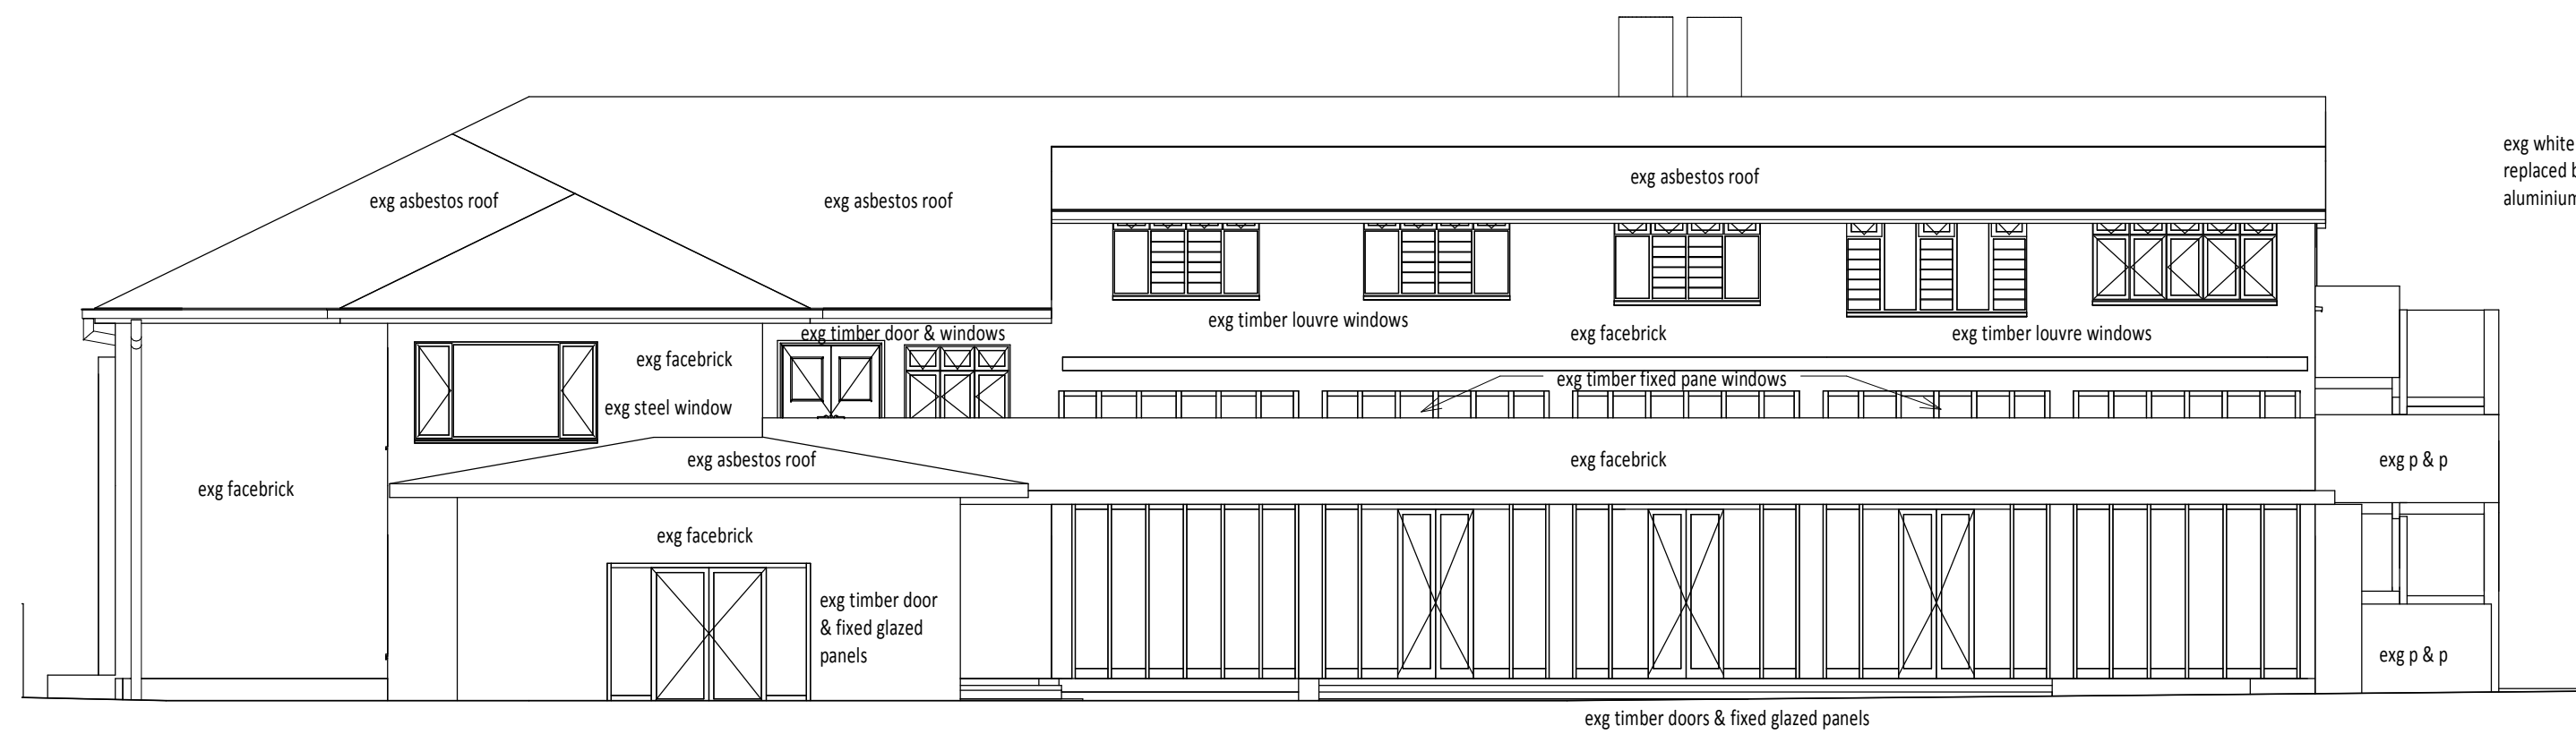


2 NORTH ELEVATION
1 : 100

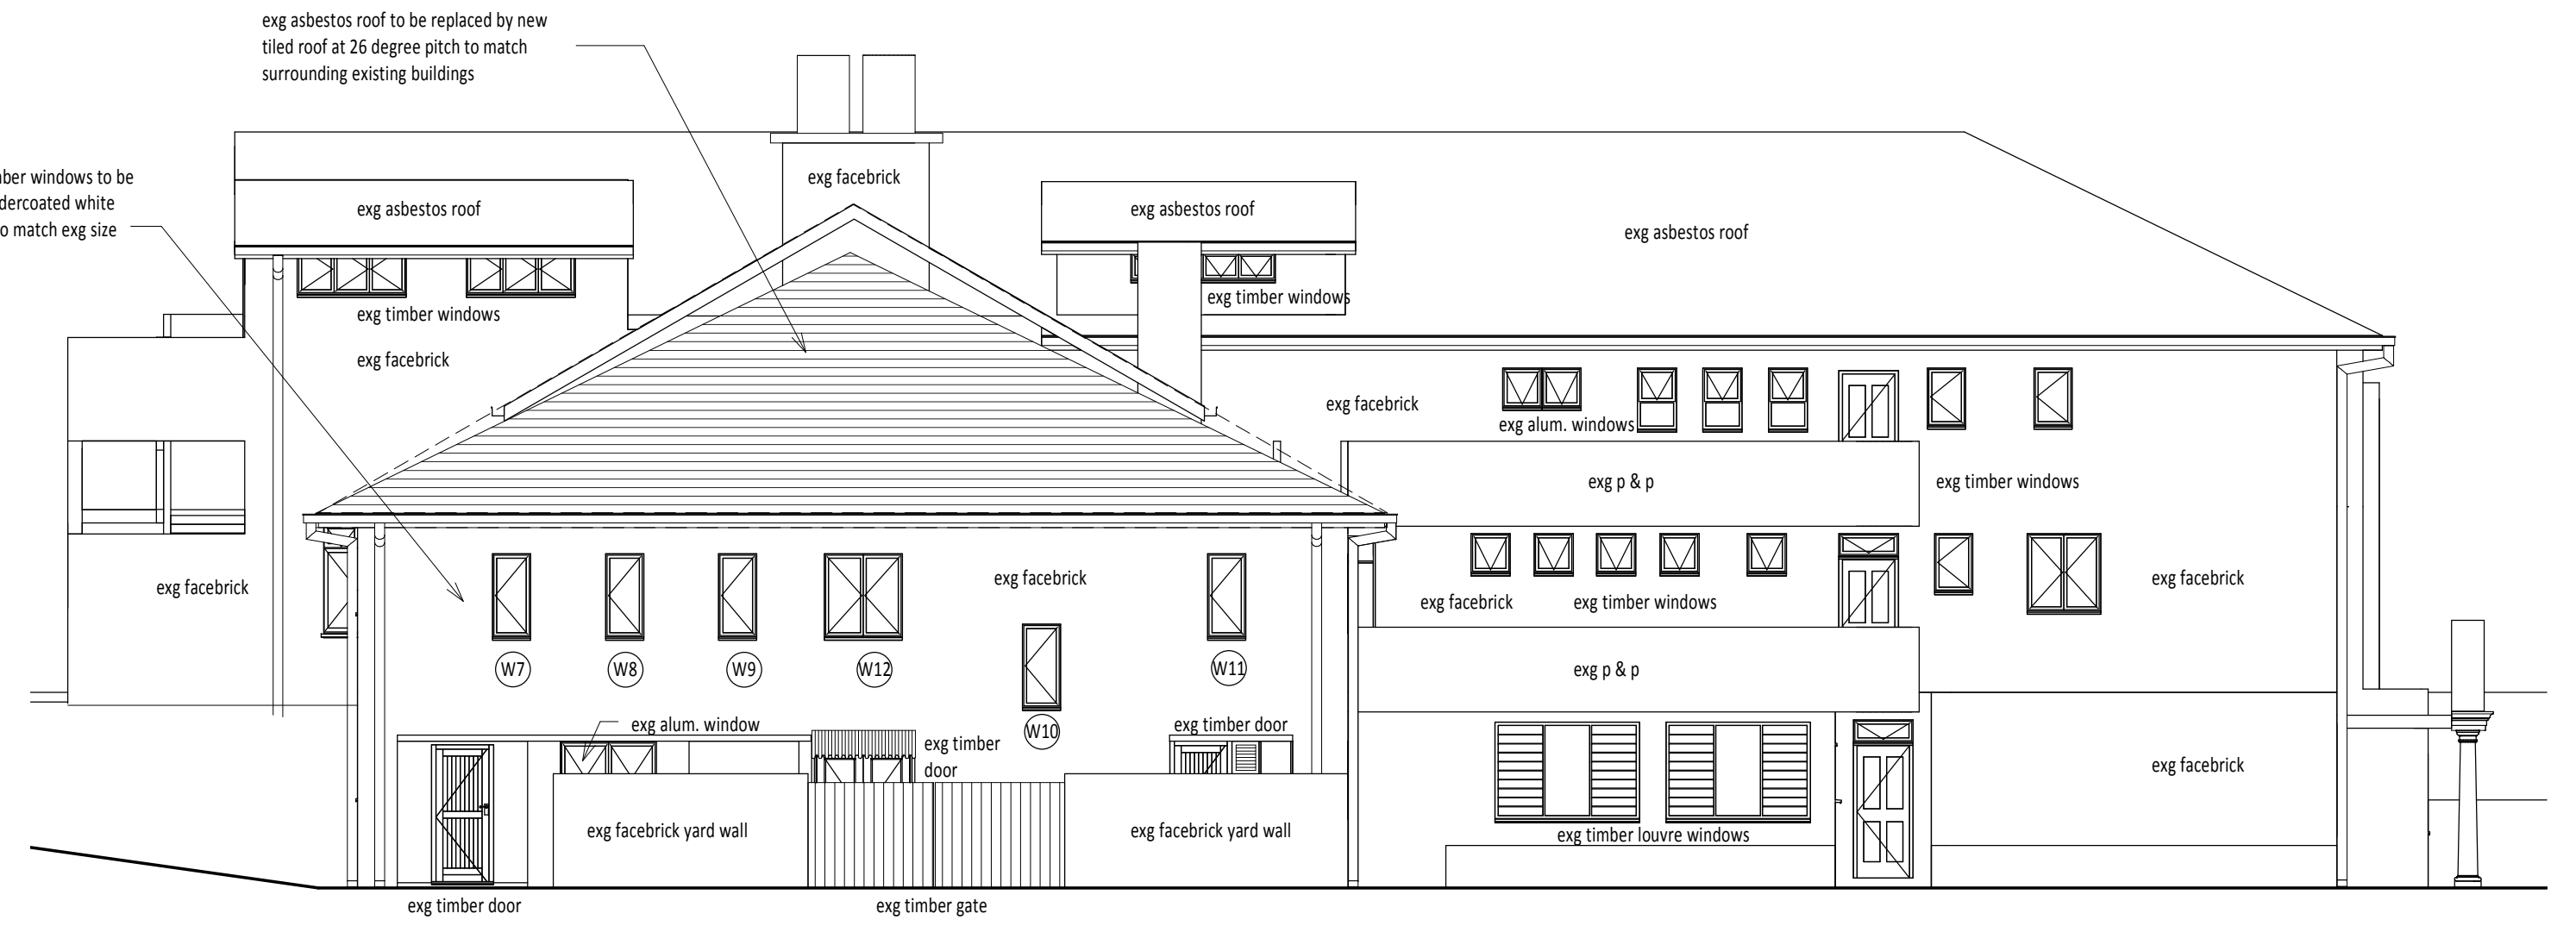


3 SOUTH ELEVATION
1 : 100

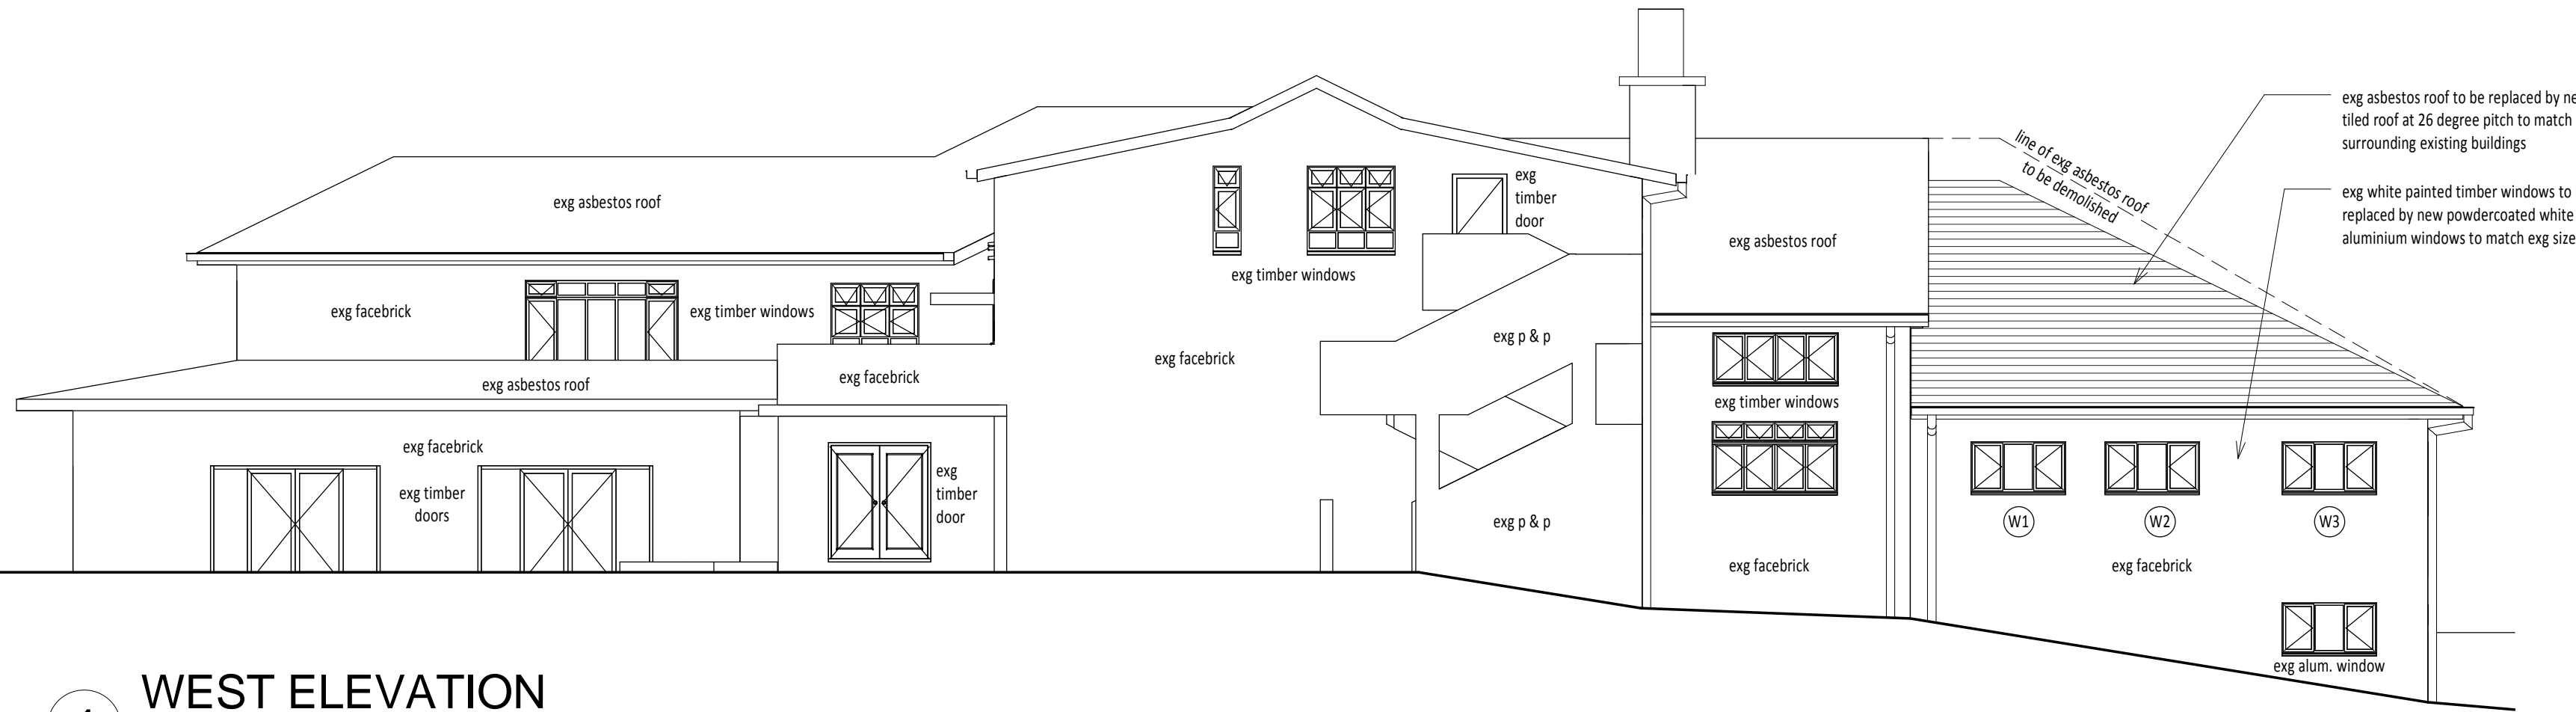

4 WEST ELEVATION
1 : 100

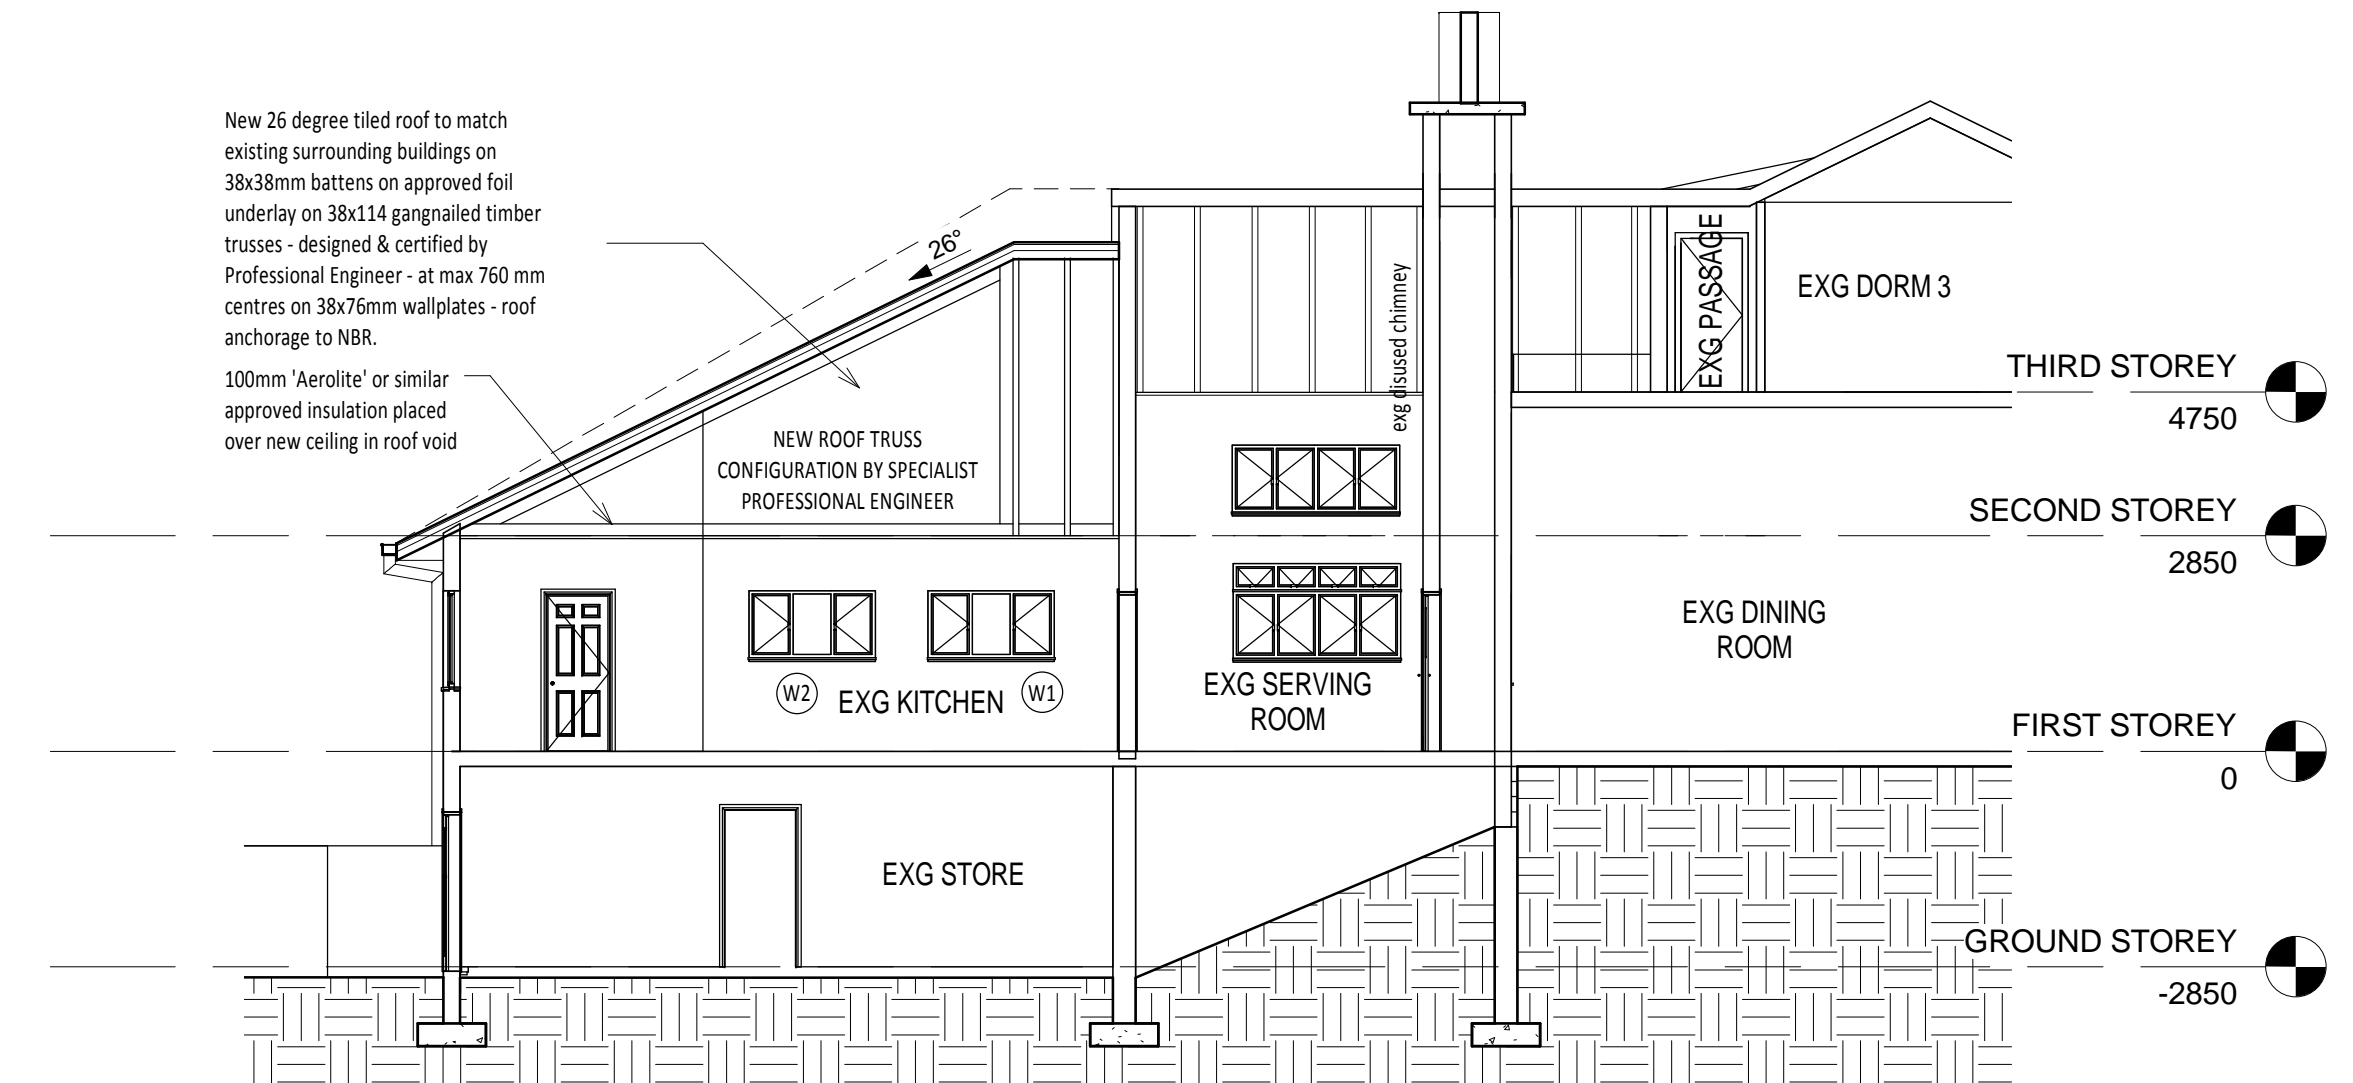

A SECTION A-A
1 : 100

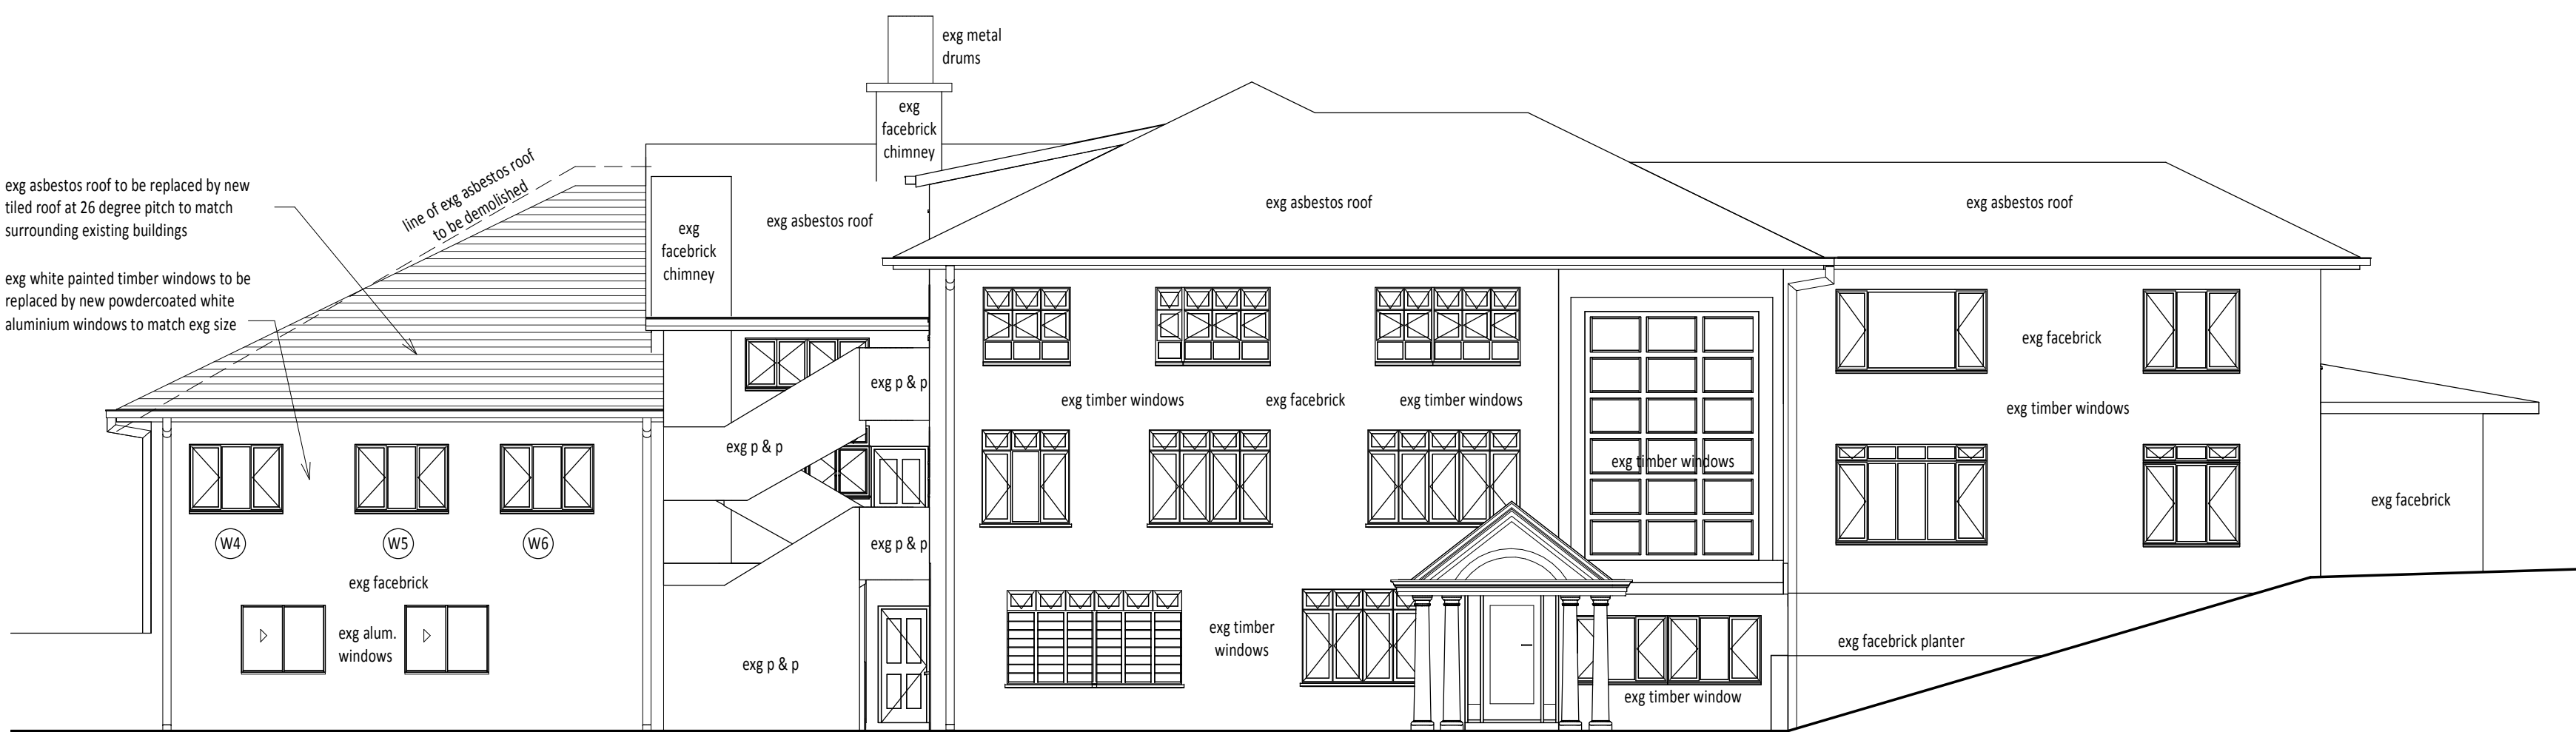

1 EAST ELEVATION
1 : 100

Owner's Signature _____ Date _____

Julie Wickham Professional Architect - PrArch21116
Julie de Zeeuw
 17 Woodlands Rd, Gillitts, 3610
 Email: juliedz@vodamail.co.za
 Tel/Fax: 031-767-4179
 Cell: 082-440-1624

Client:
St Mary's DSG

Project:
WINDER HOUSE ROOF & WINDOW REFURBISHMENT

Project Address:
 ERF 5152 KLOOF
 30 St Mary's Road Kloof

Drawing Title:
ELEVATIONS & SECTION

Dwg No: SMSG/WH01/AMAF03/-/4 | Rev: -

Date drawn: 10-04-2013

Scale: 1 : 100 | Drawn by: jw

FULL COPYRIGHT RESERVED