



1 EXISTING PUBLIC SEATING (UNLAWFUL WORK) - PLAN
1:50


- Unlawful buildings on site:
- Existing Station Building
 - Existing Public seating
 - Existing Entrance Structure
 - Existing Covered Seating Structure.

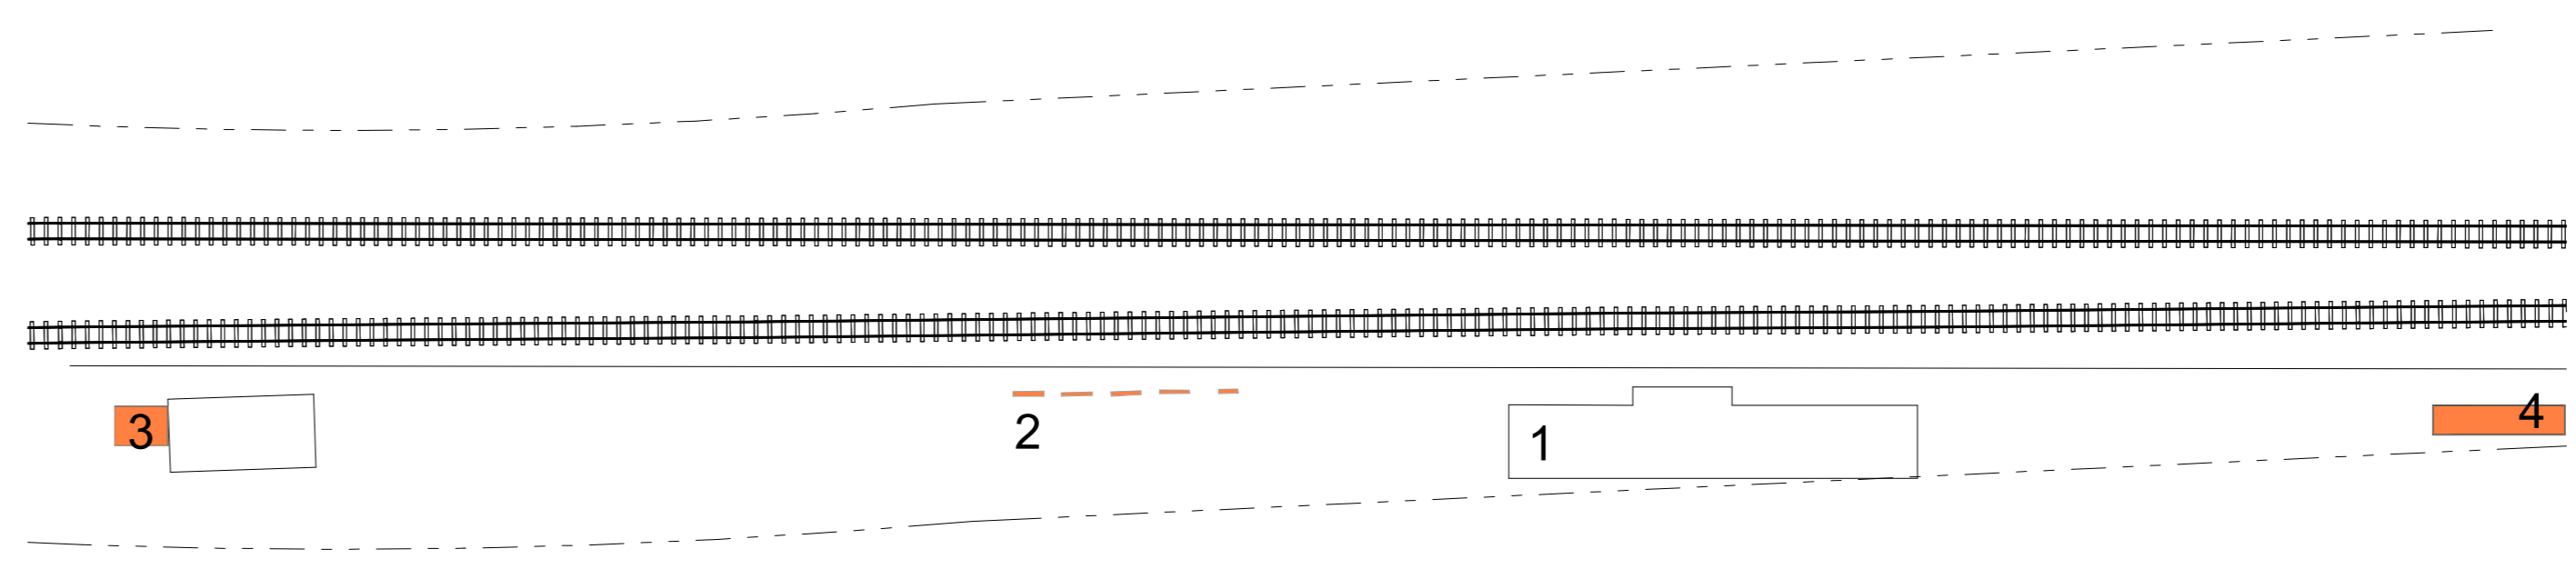


5 LOCALITY PLAN
1:500

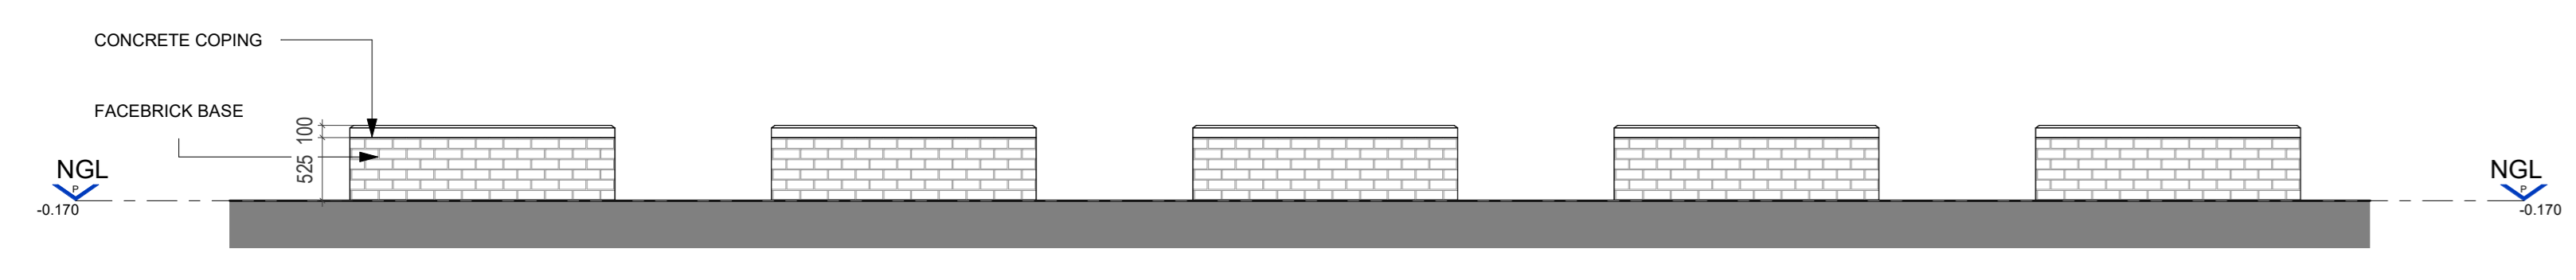

3 EXISTING PUBLIC SEATING (UNLAWFUL WORK) - SOUTH ELEVATION
1:50

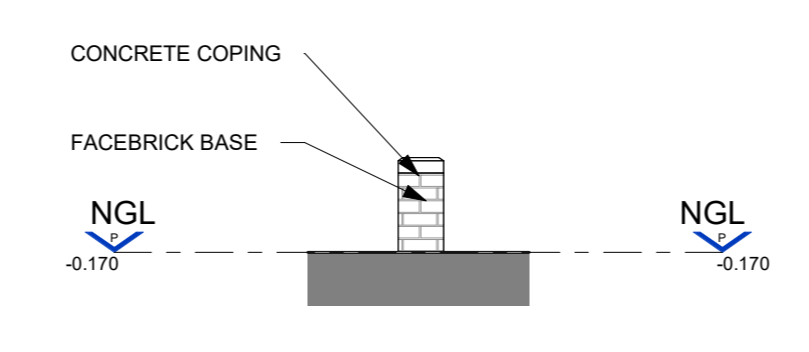


4 EXISTING PUBLIC SEATING (UNLAWFUL WORK) - EAST ELEVATION
1:50

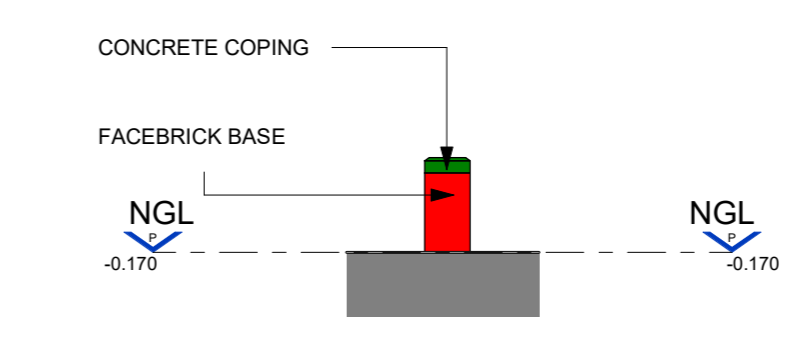


2 EXISTING PUBLIC SEATING (UNLAWFUL WORK) - SECTION
1:50




1. EXISTING PUBLIC SEATING (UNLAWFUL WORK)

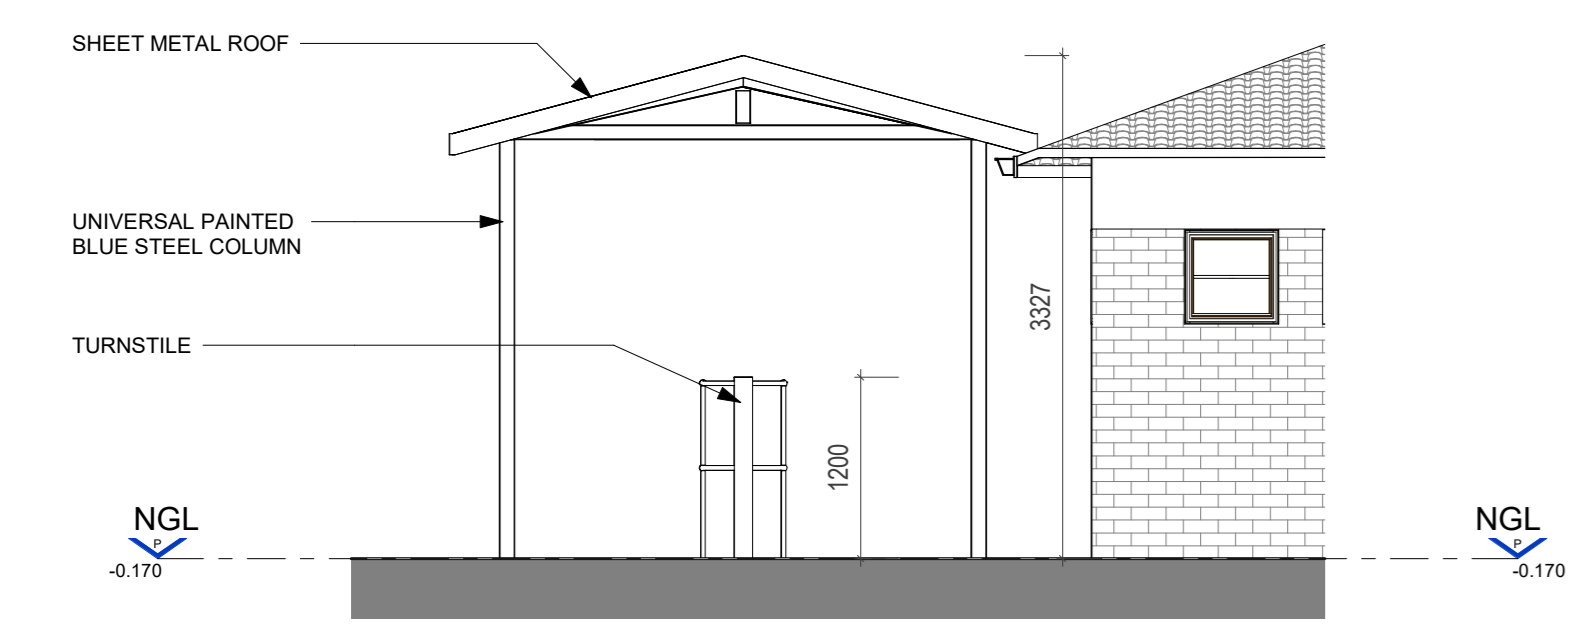

6 ENTRANCE STRUCTURE (UNLAWFUL WORK) - EAST ELEVATION
1:50

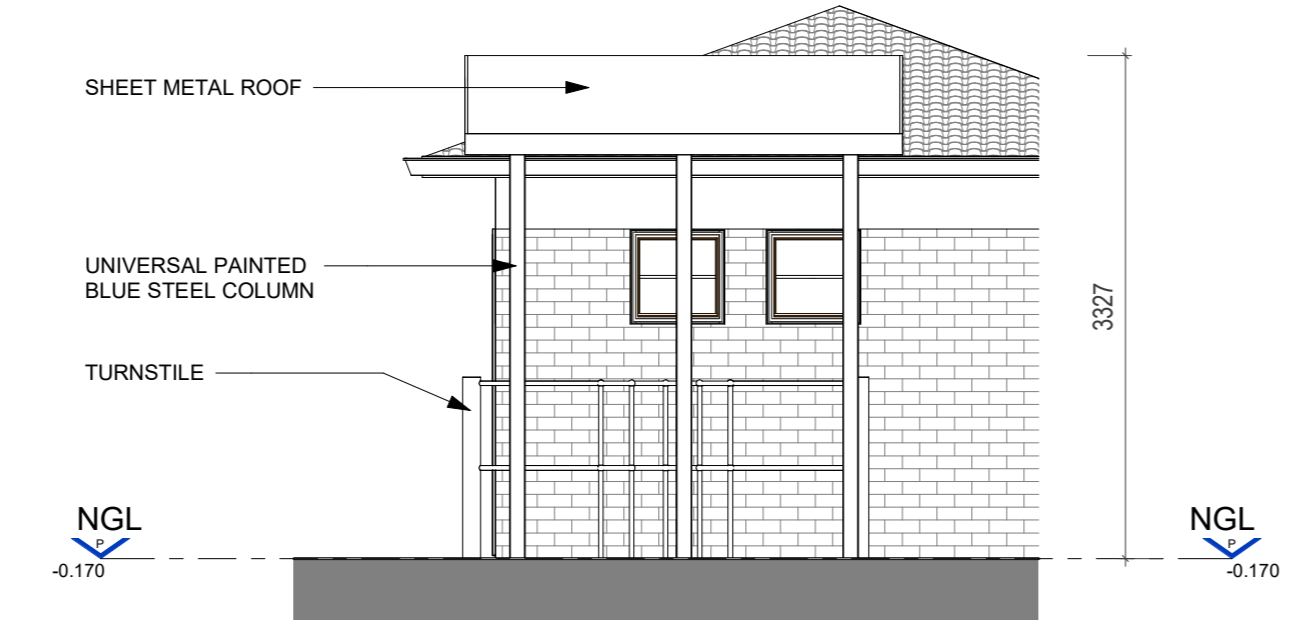


7 ENTRANCE STRUCTURE (UNLAWFUL WORK) - SOUTH ELEVATION
1:50

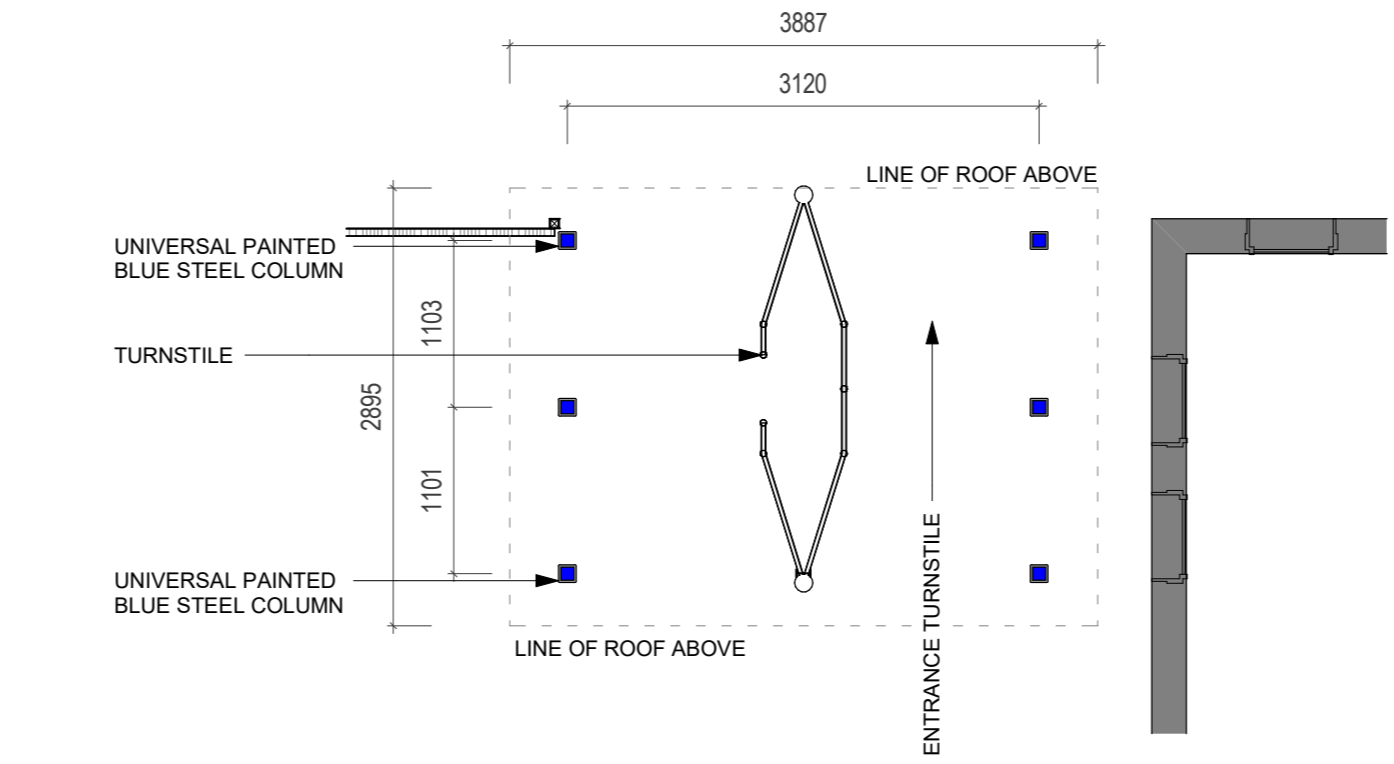


8 EXISTING ENTRANCE STRUCTURE (UNLAWFUL WORK) - PLAN
1:50




2. EXISTING ENTRANCE STRUCTURE (UNLAWFUL WORK)

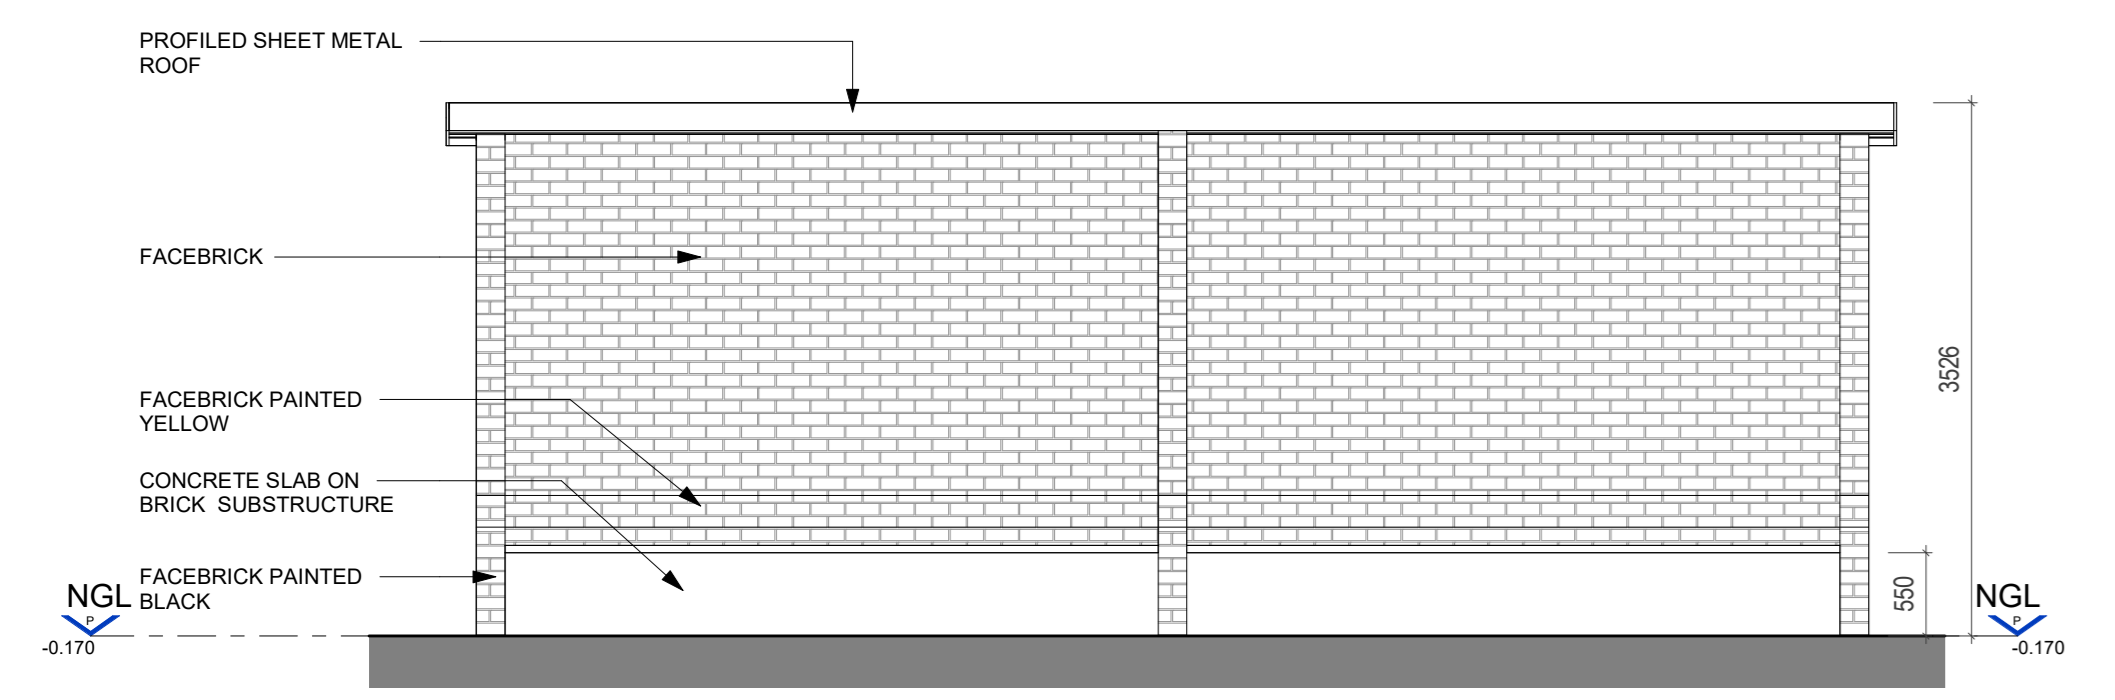

10 EXISTING COVERED SEATING (UNLAWFUL WORK) - NORTH ELEVATION
1:50

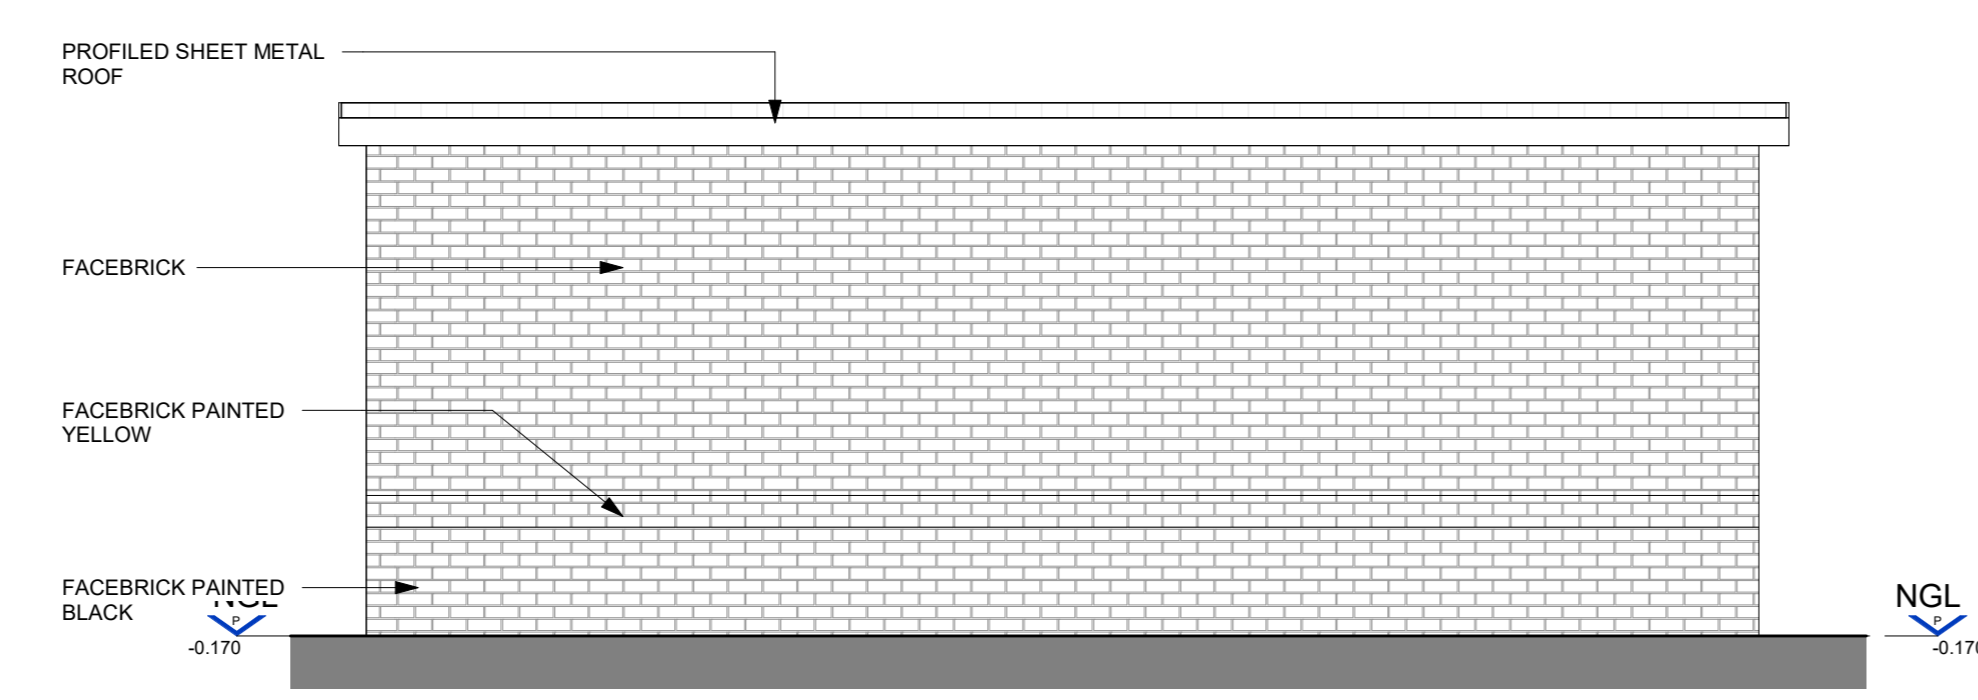


11 EXISTING COVERED SEATING (UNLAWFUL WORK) - SOUTH ELEVATION
1:50

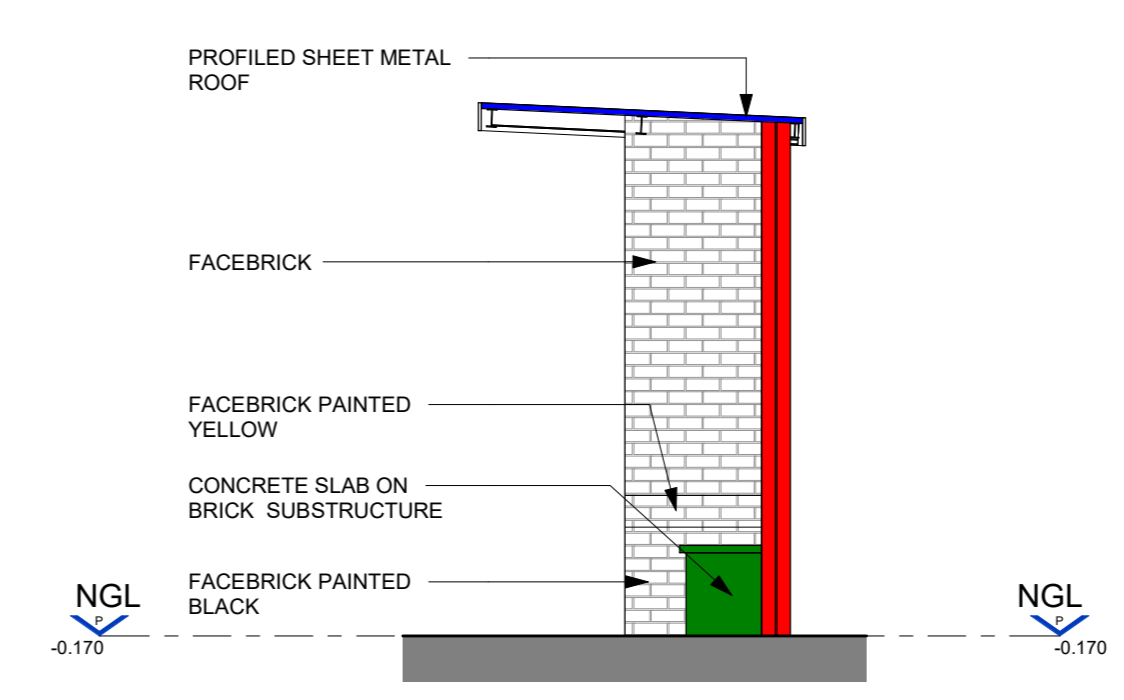


14 EXISTING COVERED SEATING (UNLAWFUL WORK) - SECTION
1:50




3. EXISTING PUBLIC SEATING 2 (UNLAWFUL WORK)

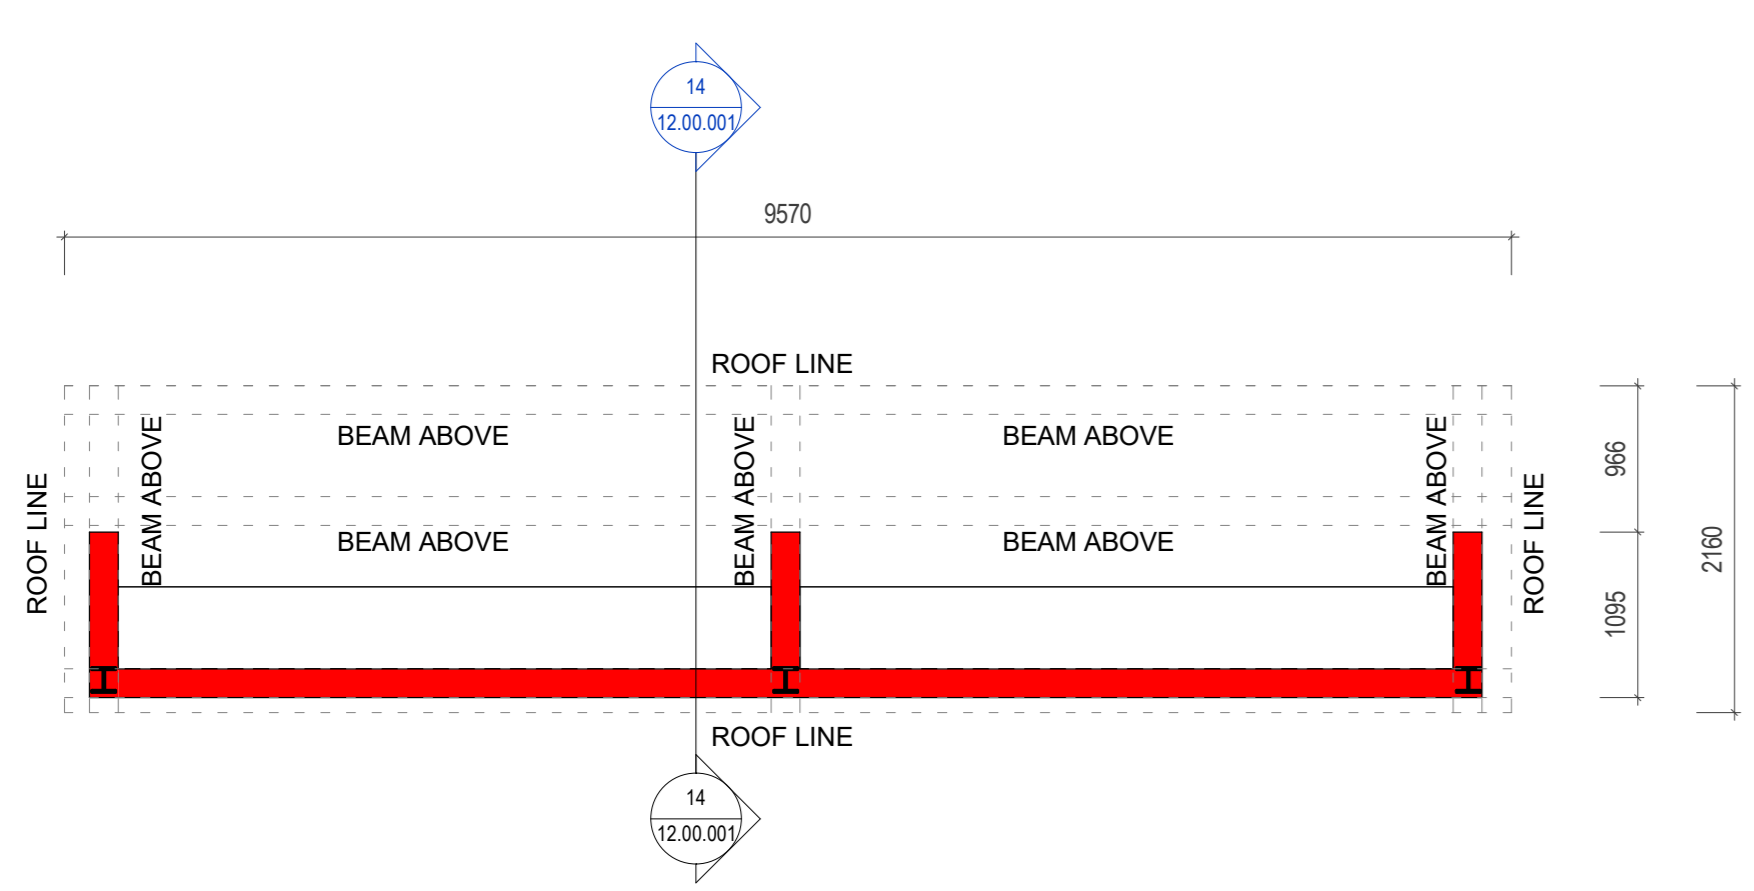

13 EXISTING COVERED SEATING (UNLAWFUL WORK) - PLAN
1:50

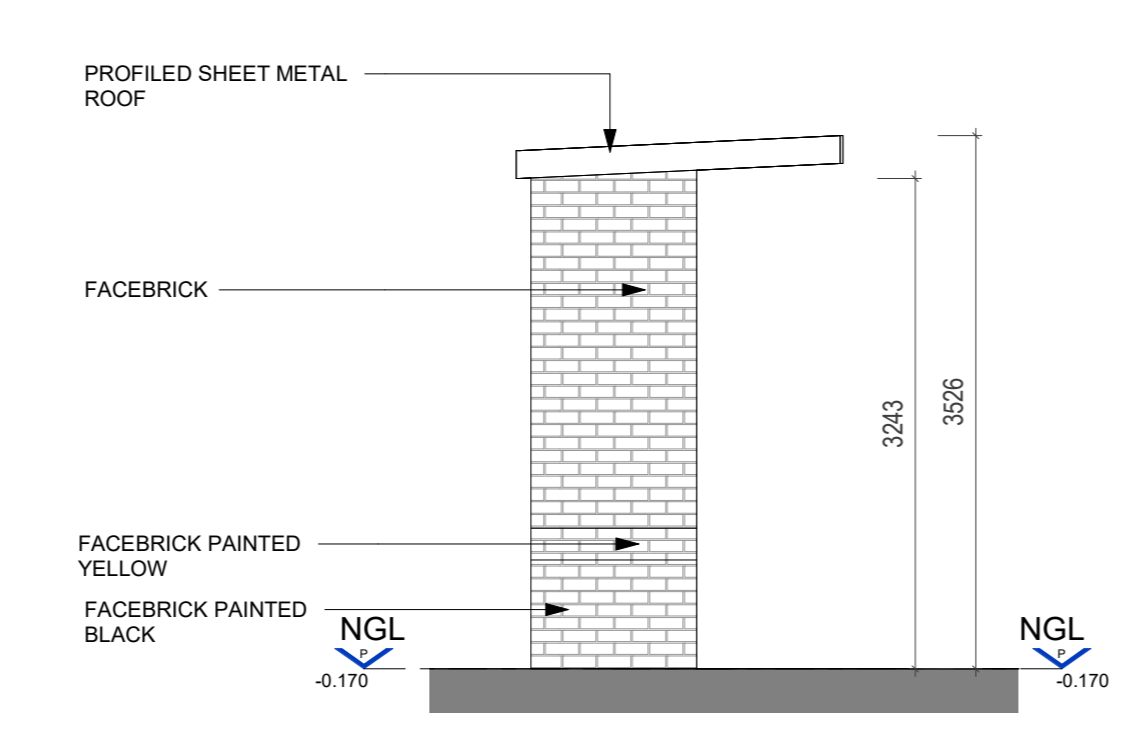

9 EXISTING COVERED SEATING (UNLAWFUL WORK) - EAST ELEVATION
1:50

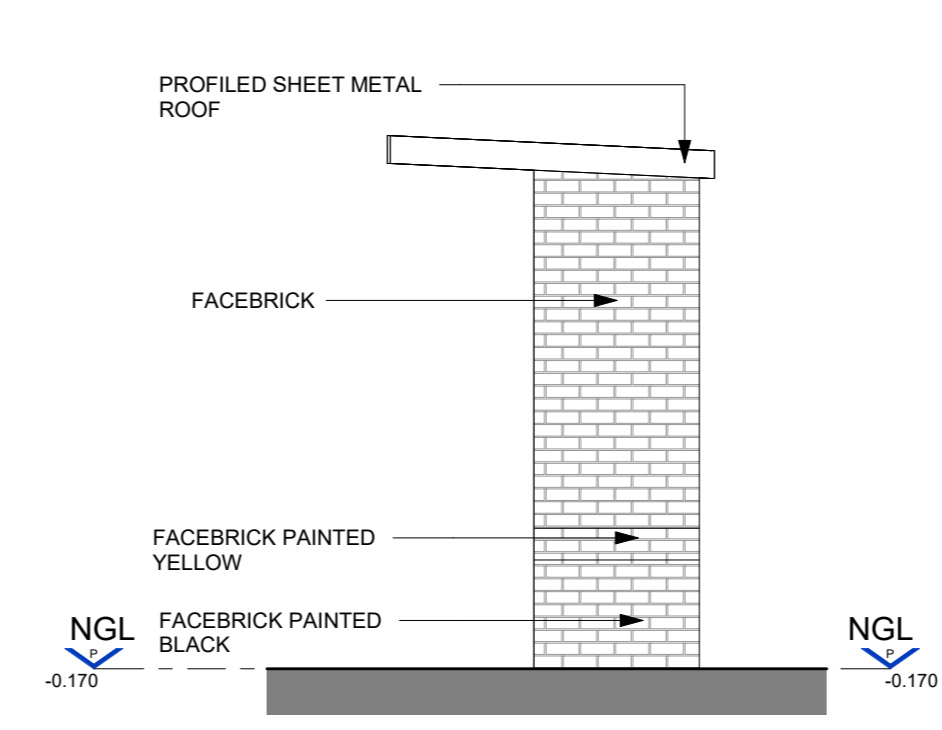

12 EXISTING COVERED SEATING (UNLAWFUL WORK) - WEST ELEVATION
1:50

EMPLOYER	AMANDA KATE LEAD on behalf of Owner (P.O.A)
EMPLOYER NAME	PRASA CRES KZN
ARCHITECT	RUBEN REDDY
FOR AND ON BEHALF OF:	RUBEN REDDY ARCHITECTS (PTY) LTD
ARCH SACAP No.	4659
ENGINEER	

FOR APPROVAL

DATE: _____ SIGNATURE: _____

DATE: _____ SIGNATURE: _____

DATE: _____ SIGNATURE: _____

DATE: _____ SIGNATURE: _____

ruben reddy architects
 0181 200 0000 | 0181 200 0001 | 0181 200 0002 | 0181 200 0003 | 0181 200 0004 | 0181 200 0005 | 0181 200 0006 | 0181 200 0007 | 0181 200 0008 | 0181 200 0009 | 0181 200 0010

SARNIA STATION
 STAPLETON ROAD
 SARNIA
 PINETOWN, 3610

UNLAWFUL STRUCTURES & BUILDINGS

TIME STAMP:	2023/10/25 17:19:34	As indicated @ A0
INFORMATION:	LA SUBMISSION	TENDER CONSTRUCTION
PROJECT NUMBER	ZONE	STAGE
2023_F471	B00	DD
ISSUE DATE	2023.10.24	
DRAWING NUMBER	REVISION	
2023_F471-RRR-B00-XX-DR-A-12.00.001	A	

