




BLOCK TYPE 'B'
FLOOR PLAN LAYOUT
Scale 1:100

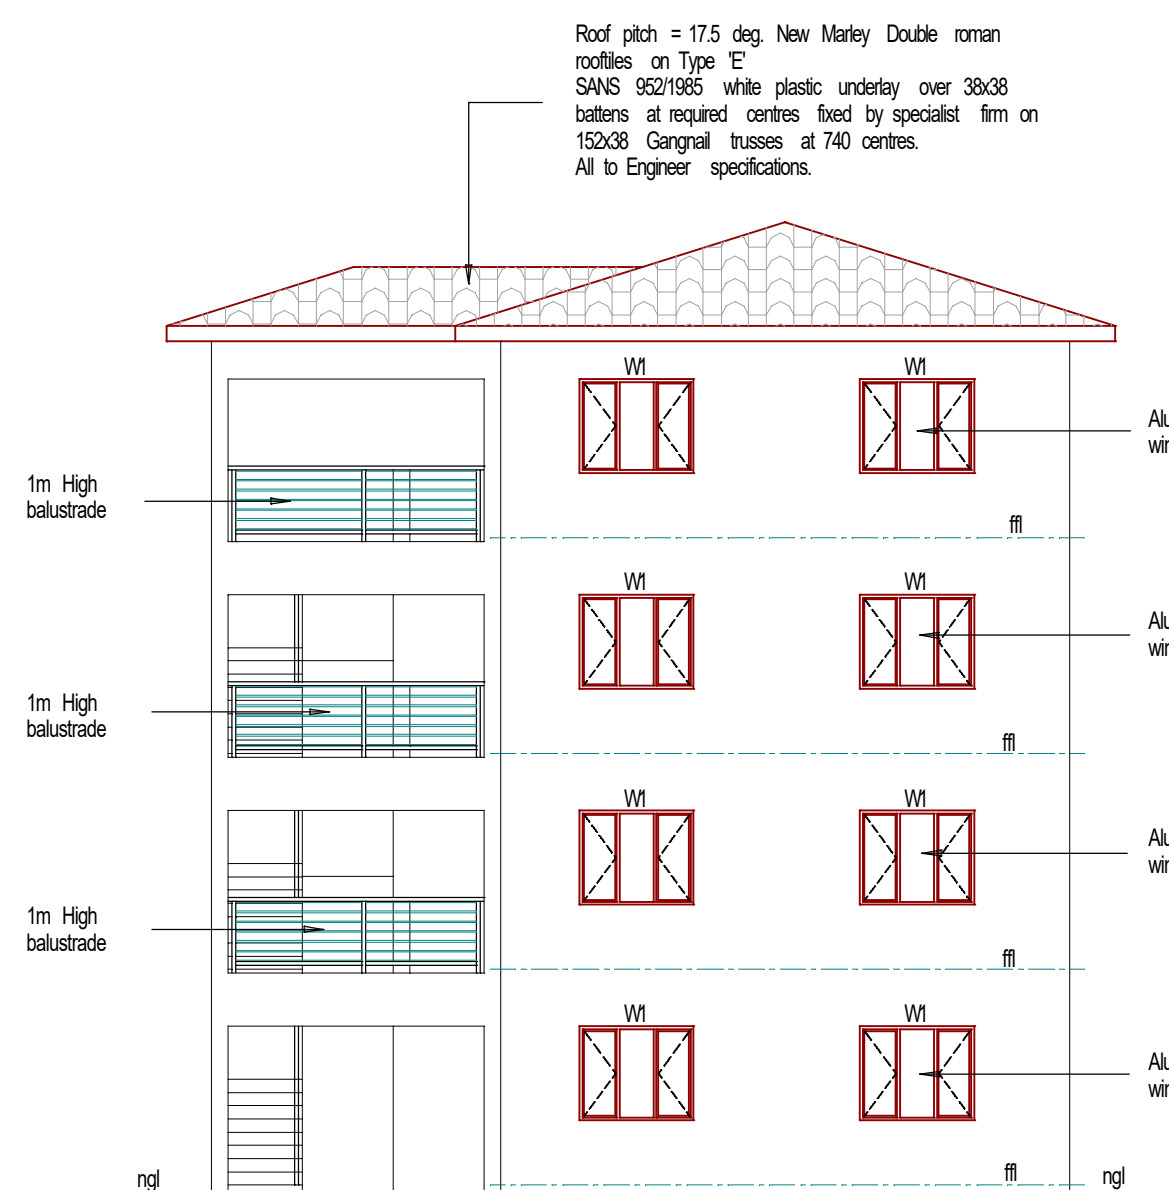



BLOCK TYPE 'B'
NORTH ELEVATION
Scale 1:100

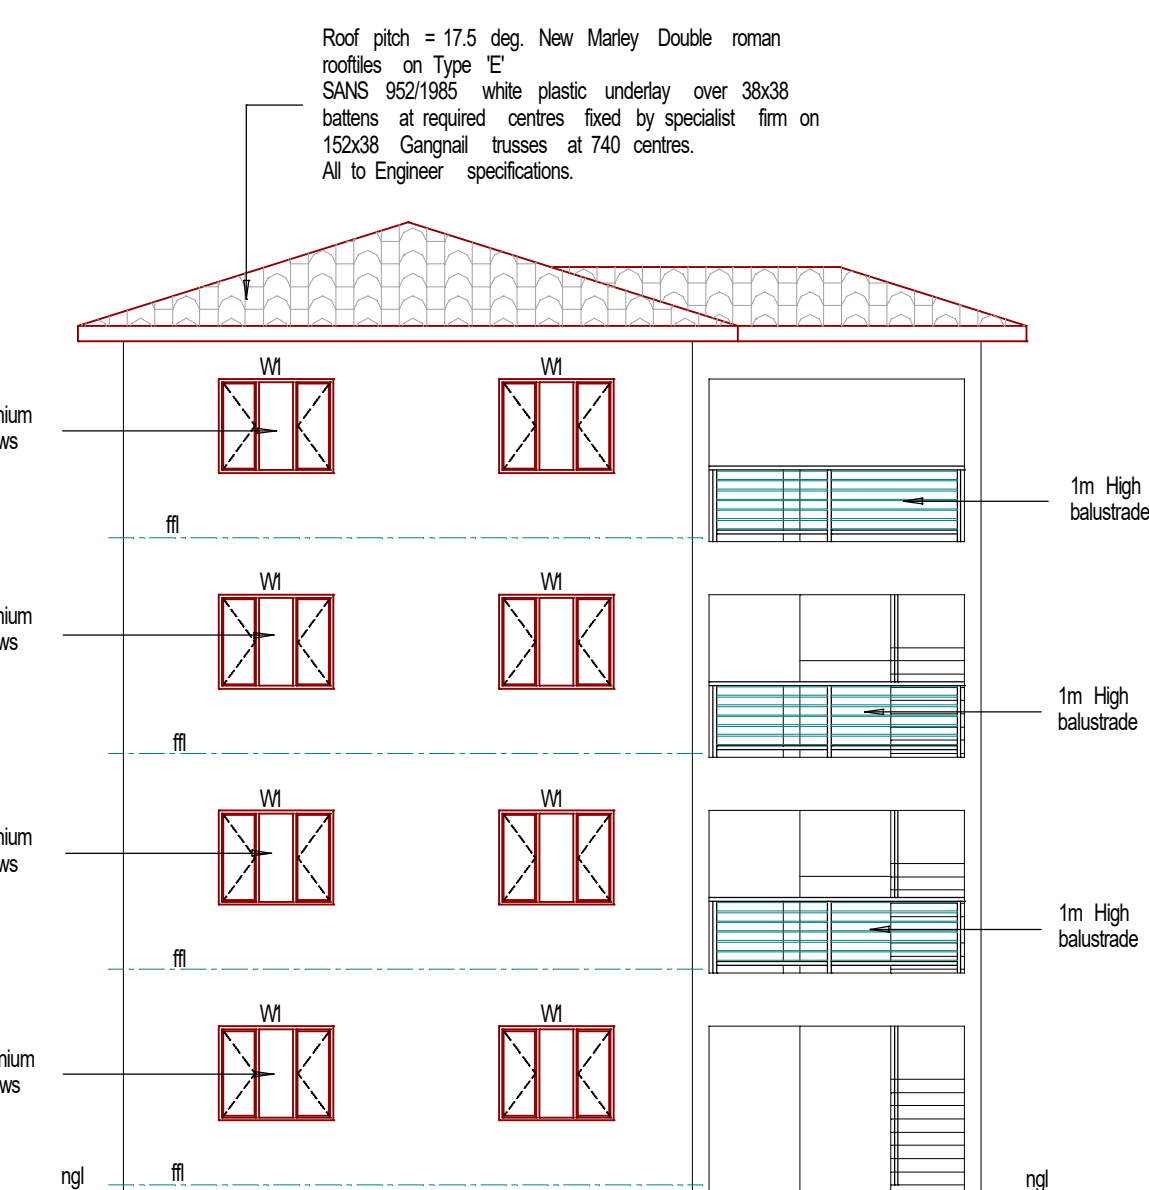

BLOCK TYPE 'B'
SOUTH ELEVATION
Scale 1:100

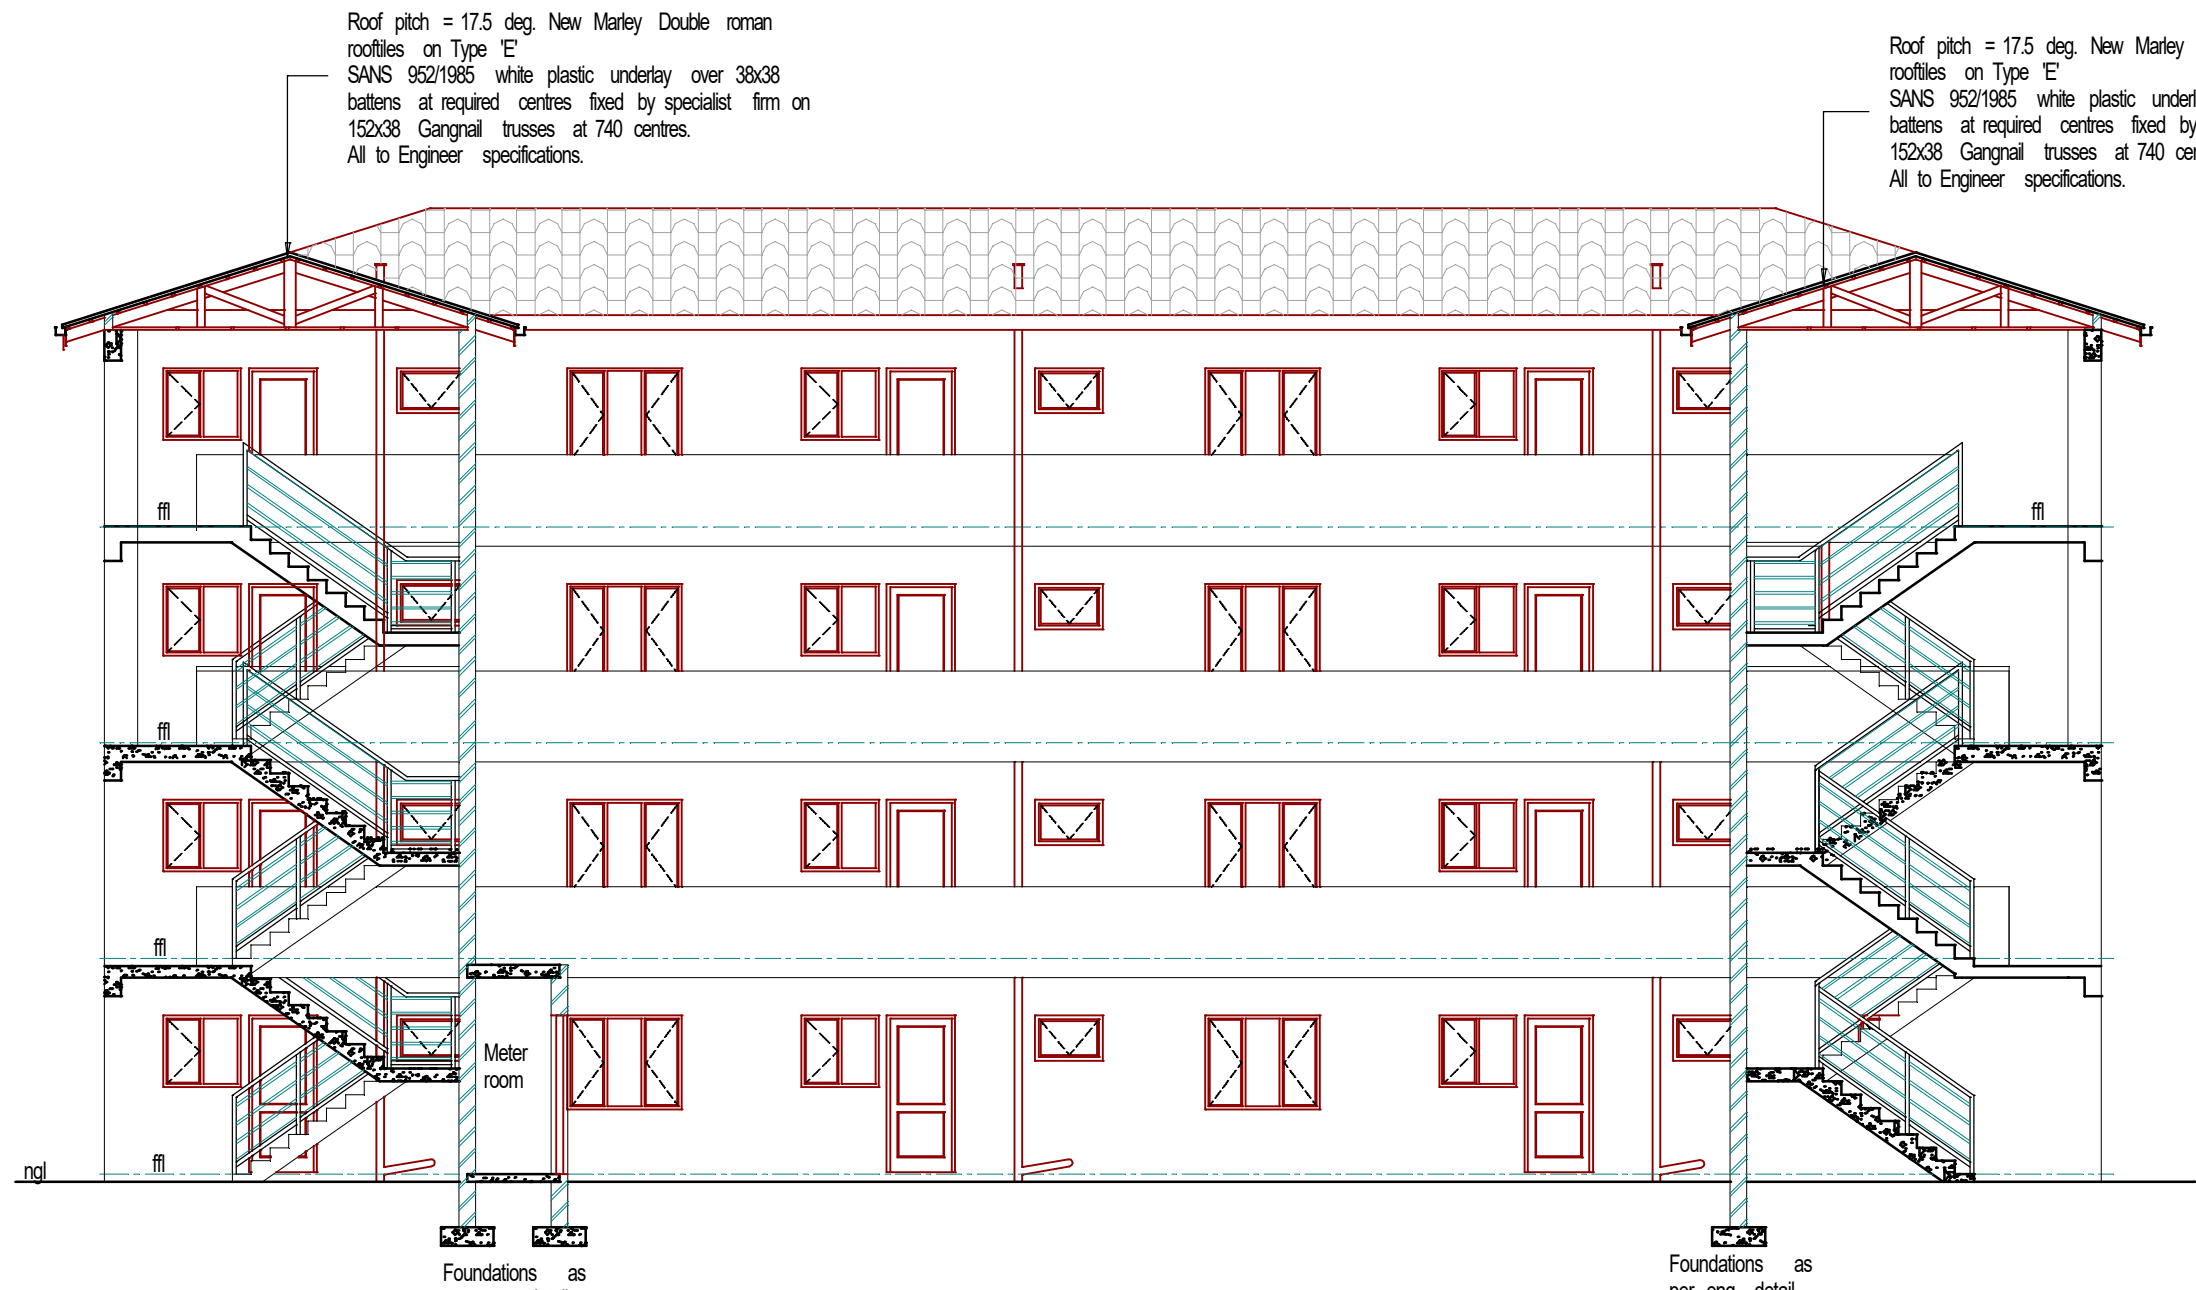


SECTION C-C
Scale 1:100

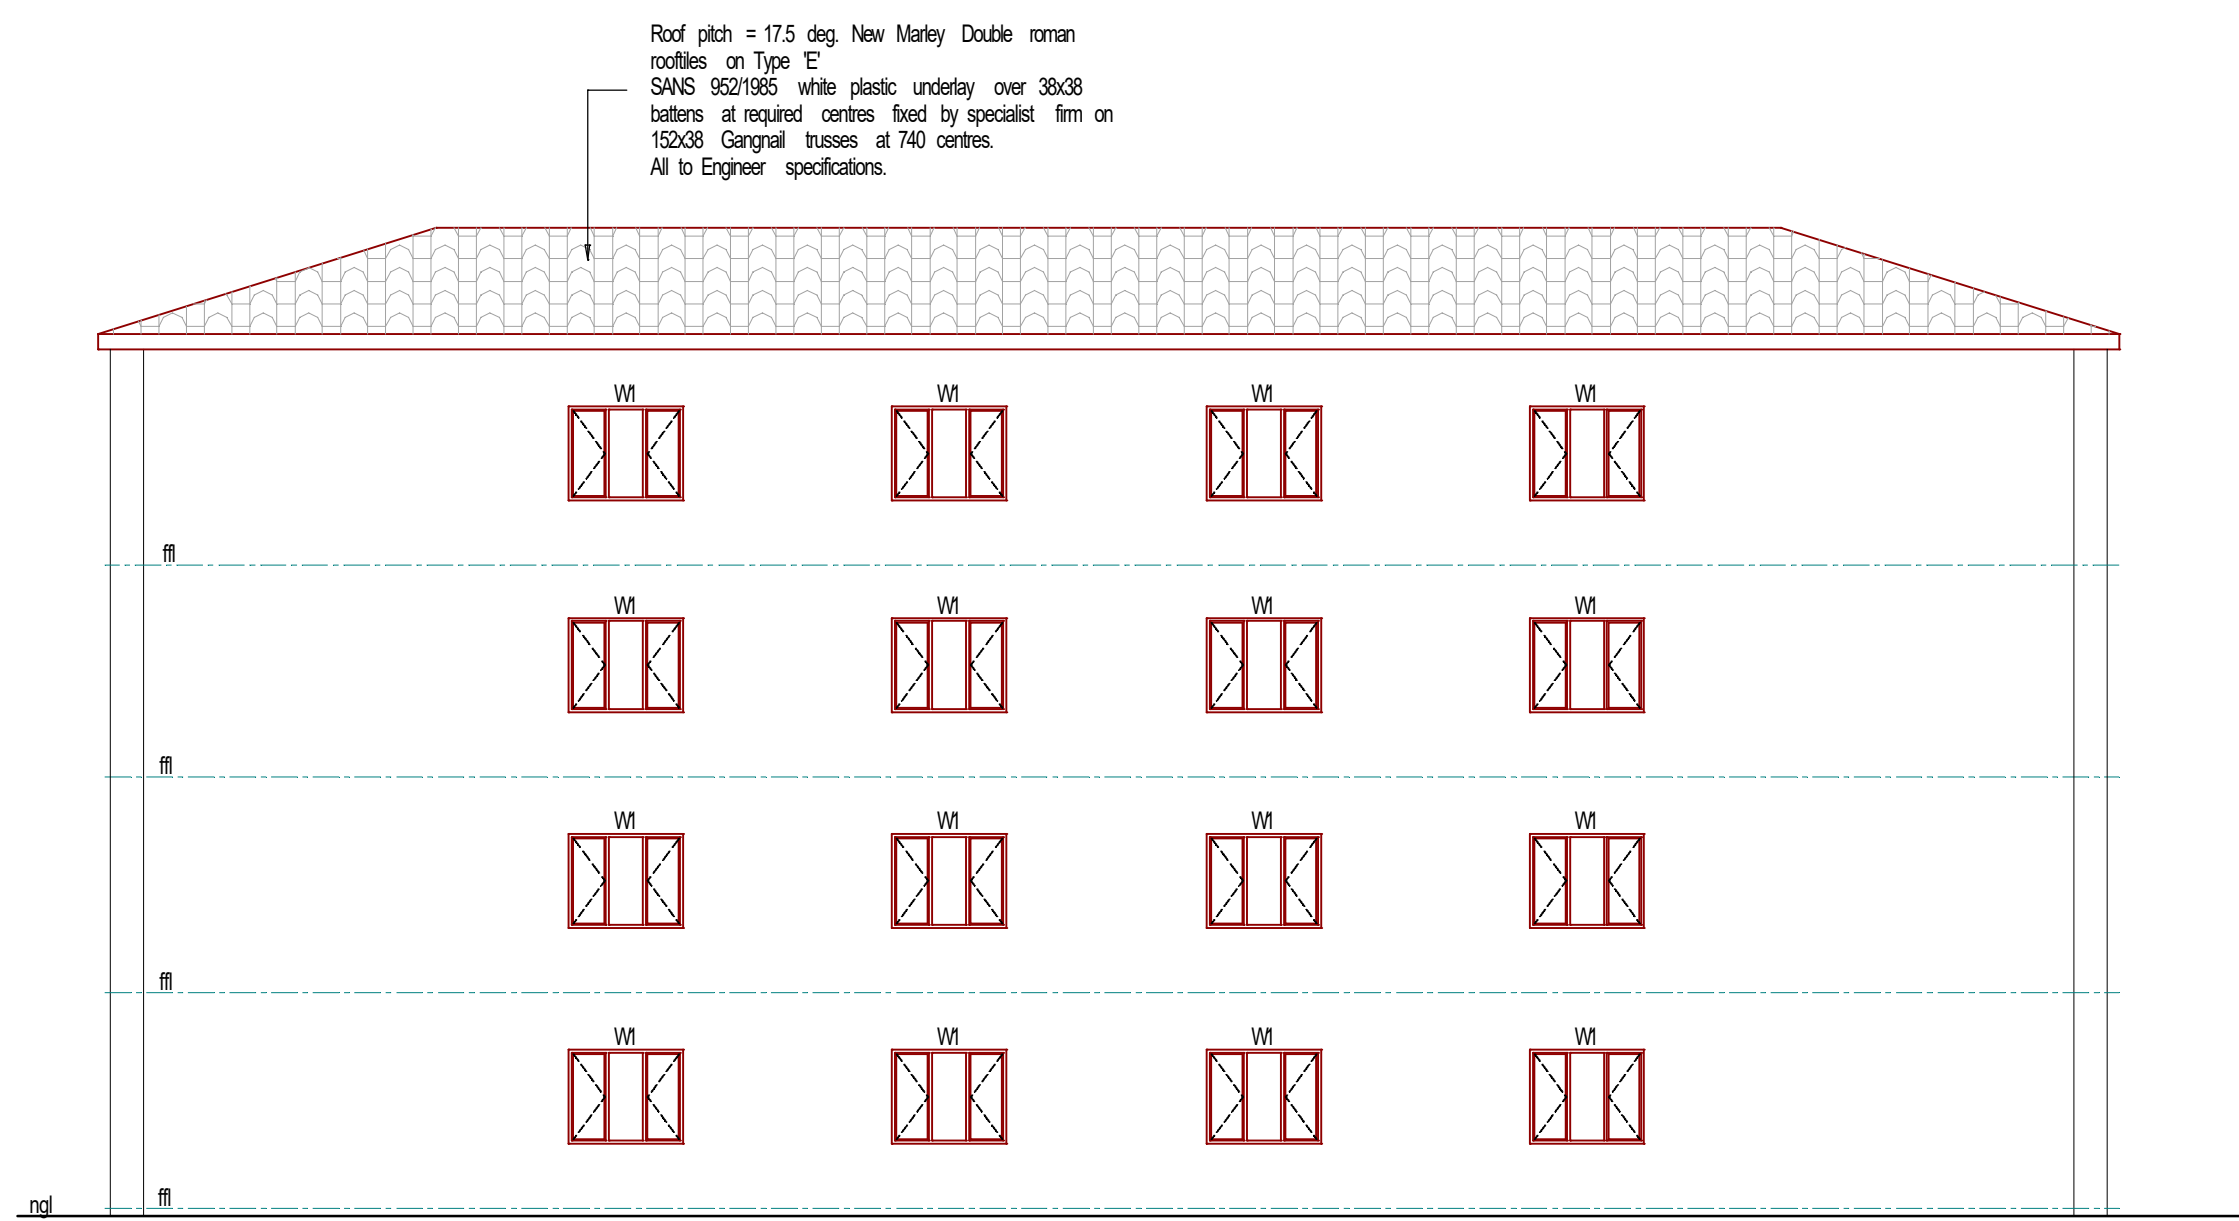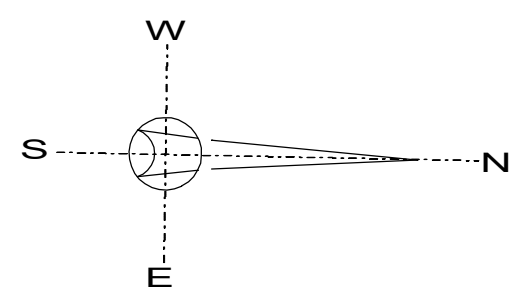


BLOCK TYPE 'B'
EAST ELEVATION
Scale 1:100




BLOCK TYPE 'B'
WEST ELEVATION
Scale 1:100

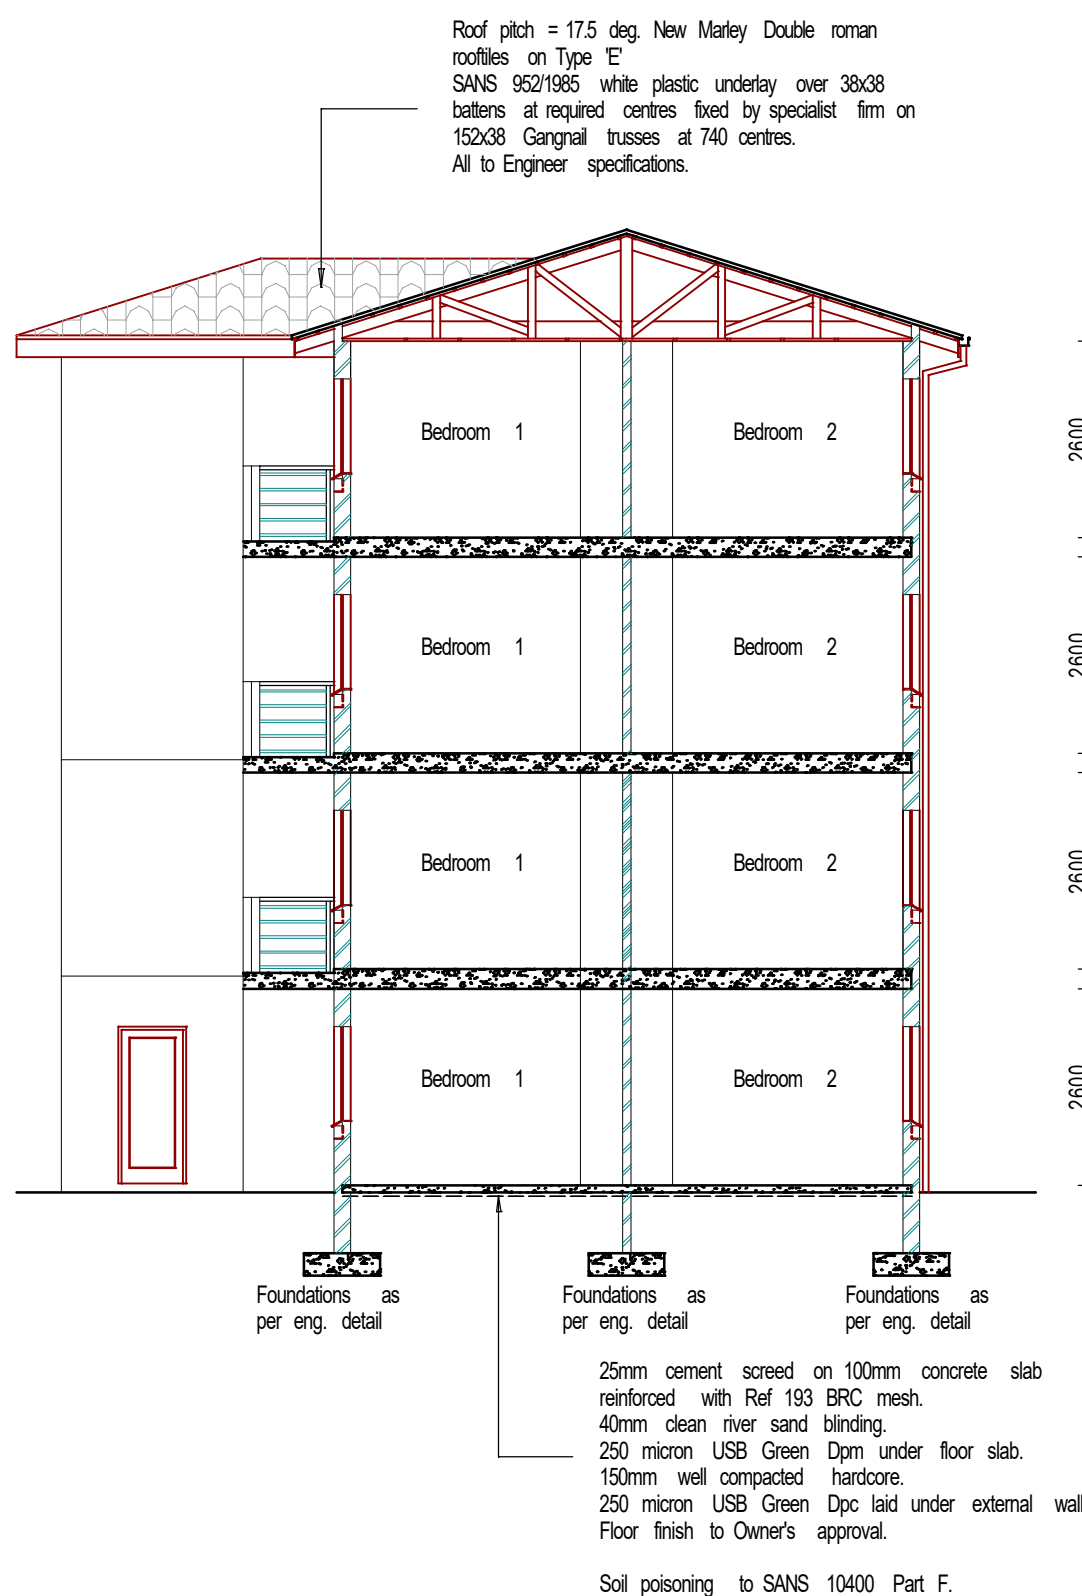


SECTION D-D
Scale 1:100

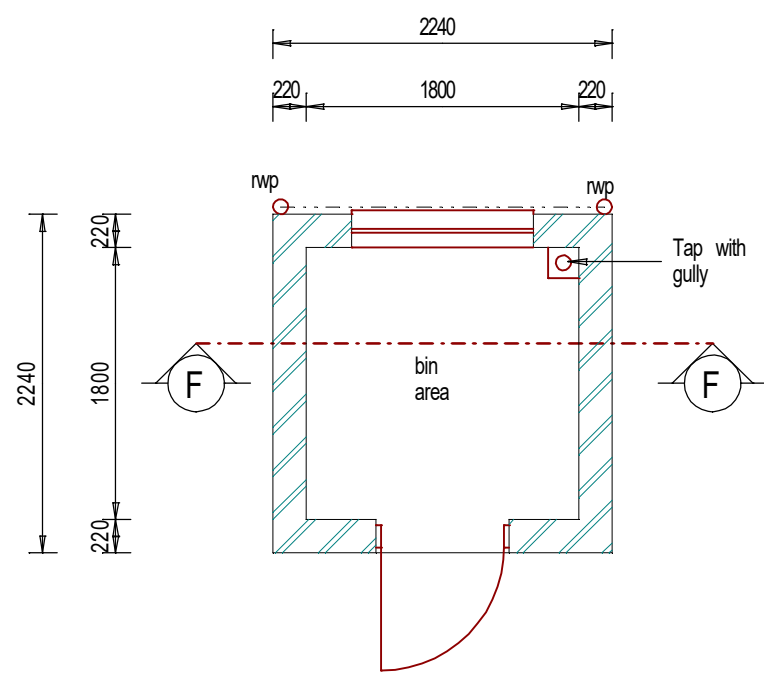


BIN AREA PLAN VIEW
Scale 1:50

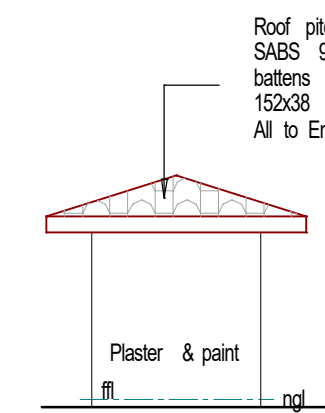


BIN AREA
EAST ELEVATION
Scale 1:100

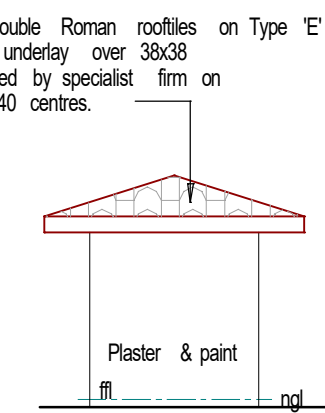


BIN AREA
WEST ELEVATION
Scale 1:100

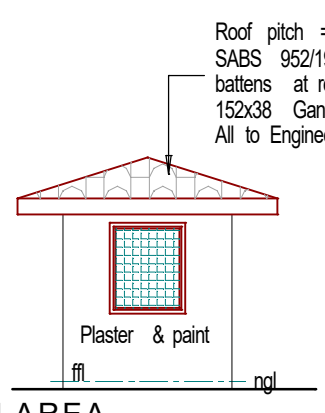

BIN AREA
NORTH ELEVATION
Scale 1:100

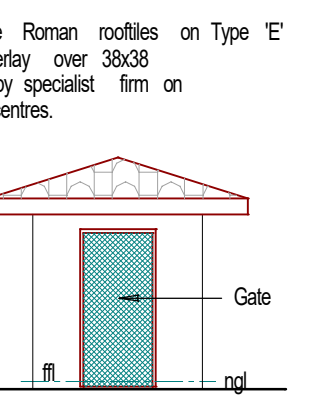

BIN AREA
SOUTH ELEVATION
Scale 1:100

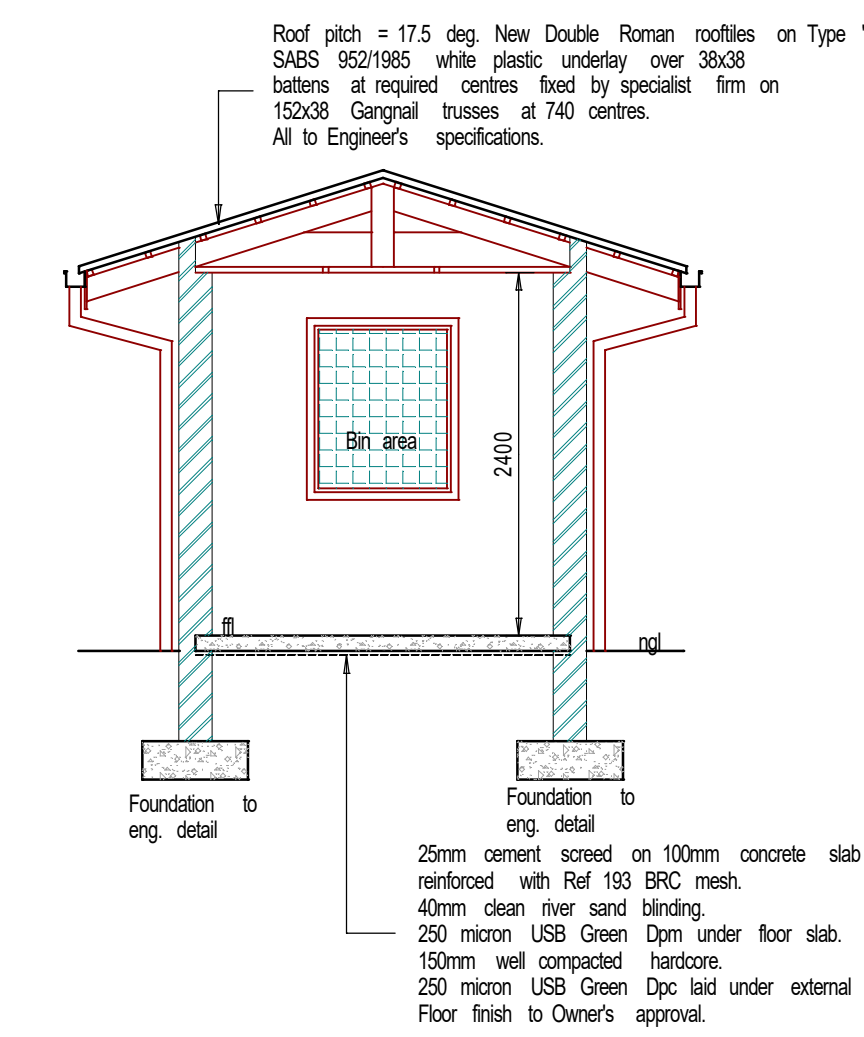

SECTION F-F
Scale 1:50

PER UNIT FLOOR AREA = 64.00 m ² x 15% = 9.60 m ² THEREFORE W1 x 3 = 0.54m ² W2 x 1 = 0.04m ² W3 x 1 = 0.04m ² TOTAL GLAZED AREA = 7.14m ²

BLOCK TYPE 'B'	
WINDOW SCHEDULE	
1511	1522
1533	1544
1555	1566
1577	1588
1599	1600
1611	1622
1633	1644
1655	1666
1677	1688
1699	1700
1711	1722
1733	1744
1755	1766
1777	1788
1799	1800
1811	1822
1833	1844
1855	1866
1877	1888
1899	1900
1911	1922
1933	1944
1955	1966
1977	1988
1999	2000
2011	2022
2033	2044
2055	2066
2077	2088
2099	2100
2111	2122
2133	2144
2155	2166
2177	2188
2199	2200
2211	2222
2233	2244
2255	2266
2277	2288
2299	2300
2311	2322
2333	2344
2355	2366
2377	2388
2399	2400
2411	2422
2433	2444
2455	2466
2477	2488
2499	2500
2511	2522
2533	2544
2555	2566
2577	2588
2599	2600
2611	2622
2633	2644
2655	2666
2677	2688
2699	2700
2711	2722
2733	2744
2755	2766
2777	2788
2799	2800
2811	2822
2833	2844
2855	2866
2877	2888
2899	2900
2911	2922
2933	2944
2955	2966
2977	2988
2999	3000
3011	3022
3033	3044
3055	3066
3077	3088
3099	3100
3111	3122
3133	3144
3155	3166
3177	3188
3199	3200
3211	3222
3233	3244
3255	3266
3277	3288
3299	3300
3311	3322
3333	3344
3355	3366
3377	3388
3399	3400
3411	3422
3433	3444
3455	3466
3477	3488
3499	3500
3511	3522
3533	3544
3555	3566
3577	3588
3599	3600
3611	3622
3633	3644
3655	3666
3677	3688
3699	3700
3711	3722
3733	3744
3755	3766
3777	3788
3799	3800
3811	3822
3833	3844
3855	3866
3877	3888
3899	3900
3911	3922
3933	3944
3955	3966
3977	3988
3999	4000
4011	4022
4033	4044
4055	4066
4077	4088
4099	4100
4111	4122
4133	4144
4155	4166
4177	4188
4199	4200
4211	4222
4233	4244
4255	4266
4277	4288
4299	4300
4311	4322
4333	4344
4355	4366
4377	4388
4399	4400
4411	4422
4433	4444
4455	4466
4477	4488
4499	4500
4511	4522
4533	4544
4555	4566
4577	4588
4599	4600
4611	4622
4633	4644
4655	4666
4677	4688
4699	4700
4711	4722
4733	4744
4755	4766
4777	4788
4799	4800
4811	4822
4833	4844
4855	4866
4877	4888
4899	4900
4911	4922
4933	4944
4955	4966
4977	4988
4999	5000
5011	5022
5033	5044
5055	5066
5077	5088
5099	5100
5111	5122
5133	5144
5155	5166
5177	5188
5199	5200
5211	5222
5233	5244
5255	5266
5277	5288
5299	5300
5311	5322
5333	5344
5355	5366
5377	5388
5399	5400
5411	5422
5433	5444
5455	5466
5477	5488
5499	5500
5511	5522
5533	5544
5555	5566
5577	5588
5599	5600
5611	5622
5633	5644
5655	5666
5677	5688
5699	5700
5711	5722
5733	5744
5755	5766
5777	5788
5799	5800
5811	5822
5833	5844
5855	5866
5877	5888
5899	5900
5911	5922
5933	5944
5955	5966
5977	5988
5999	6000
6011	6022
6033	6044
6055	6066
6077	6088
6099	6100
6111	6122
6133	6144
6155	6166
6177	6188
6199	6200
6211	6222
6233	6244
6255	6266
6277	6288
6299	6300
6311	6322
6333	6344
6355	6366
6377	6388
6399	6400
6411	6422
6433	6444
6455	6466
6477	6488
6499	6500
6511	6522
6533	6544
6555	6566
6577	6588
6599	6600
6611	6622
6633	6644
6655	6666
6677	6688
6699	6700
6711	6722
6733	6744
6755	6766
6777	6788
6799	6800
6811	6822
6833	6844
6855	6866
6877	6888
6899	6900
6911	6922
6933	6944
6955	6966
6977	6988
6999	7000
7011	7022
7033	7044
7055	7066
7077	7088
7099	7100
7111	7122
7133	7144
7155	7166
7177	7188
7199	7200
7211	7222
7233	7244
7255	7266
7277	7288
7299	7300
7311	7322
7333	7344
7355	7366
7377	7388
7399	7400
7411	7422
7433	7444
7455	7466
7477	7488
7499	7500
7511	7522
7533	7544
7555	7566
7577	7588
7599	7600
7611	7622
7633	7644
7655	7666
7677	7688
7699	7700
7711	7722
7733	7744
7755	7766
7777	7788
7799	7800
7811	7822
7833	7844
7855	7866
7877	7888
7899	7900
7911	7922
7933	7944
7955	7966
7977	7988
7999	8000
8011	8022
8033	8044
8055	8066
8077	8088
8099	8100
8111	8122
8133	8144
8155	8166
8177	8188
8199	8200
8211	8222
8233	8244
8255	8266
8277	8288
8299	8300
8311	8322
8333	8344
8355	8366
8377	8388
8399	8400
8411	8422
8433	8444
8455	8466
8477	8488
8499	8500
8511	8522
8533	8544
8555	8566
8577	8588
8599	8600
8611	8622
8633	8644
8655	8666
8677	8688
8699	8700
8711	8722
8733	8744
8755	8766
8777	8788
8799	8800
8811	8822
8833	8844
8855	8866
8877	8888
8899	8900
8911	8922
8933	8944
8955	8966
8977	8988
8999	9000
9011	9022
9033	9044
9055	9066
9077	9088
9099	9100
9111	9122
9133	9144
9155	9166
9177	9188
9199	9200
9211	9222
9233	9244
9255	9266
9277	9288
9299	9300
9311	9322
9333	9344
9355	9366
9377	9388
9399	9400
9411	9422
9433	9444
9455	9466
9477	9488
9499	9500
9511	9522
9533	9544
9555	9566
9577	9588
9599	9600
9611	9622
9633	9644
9655	9666
9677	9688
9699	9700
9711	9722
9733	9744
9755	9766
9777	9788
9799	9800
9811	9822
9833	9844
9855	9866
9877	9888
9899	9900
9911	9922
9933	9944
9955	9966
9977	9988
9999	10000