
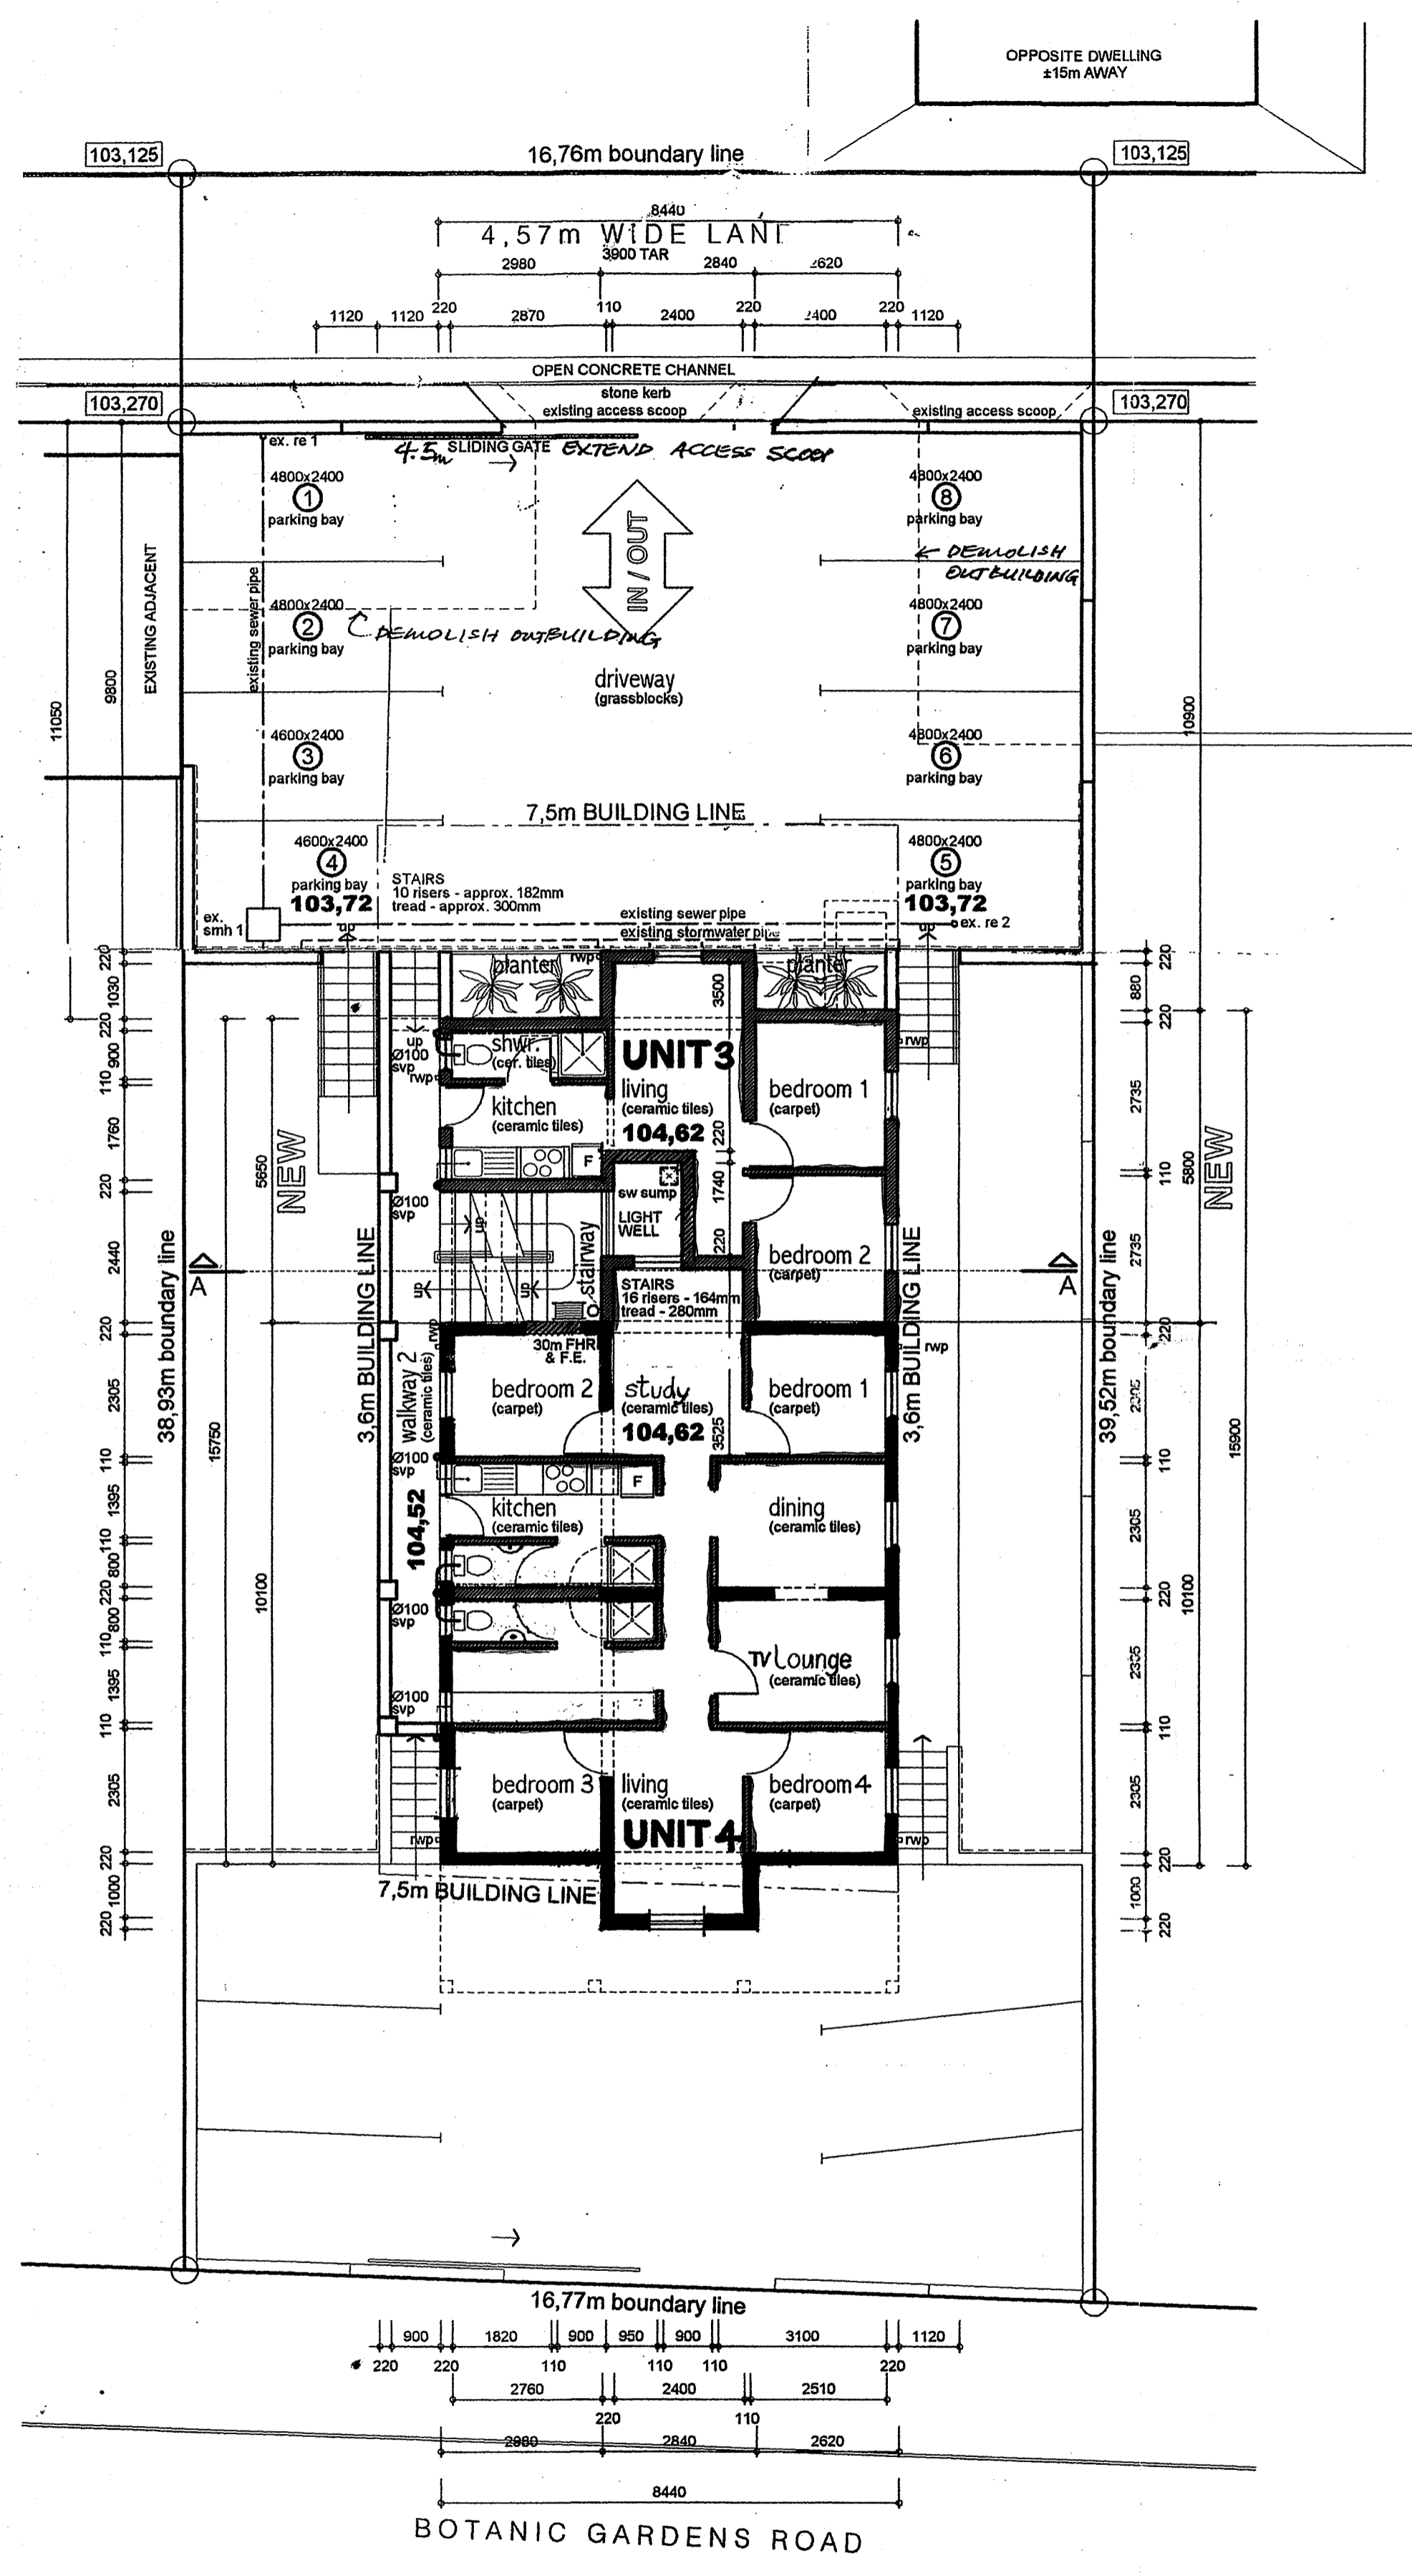
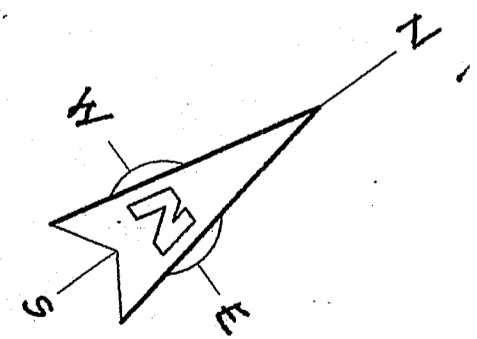


ETHEKWINI MUNICIPALITY
 LAND USE MANAGEMENT-CENTRAL REGIONAL OFFICE
GRANTED
 NAME: R. Surujlal
 SIGNATURE: [Signature]
 DATE: 11/01/2009
 This does NOT constitute an approval.
 In terms of the NBR (Act No. 103 of 1977).
 This authority does not exempt the application
 from compliance with any other statutory
 requirements or any other applicable law

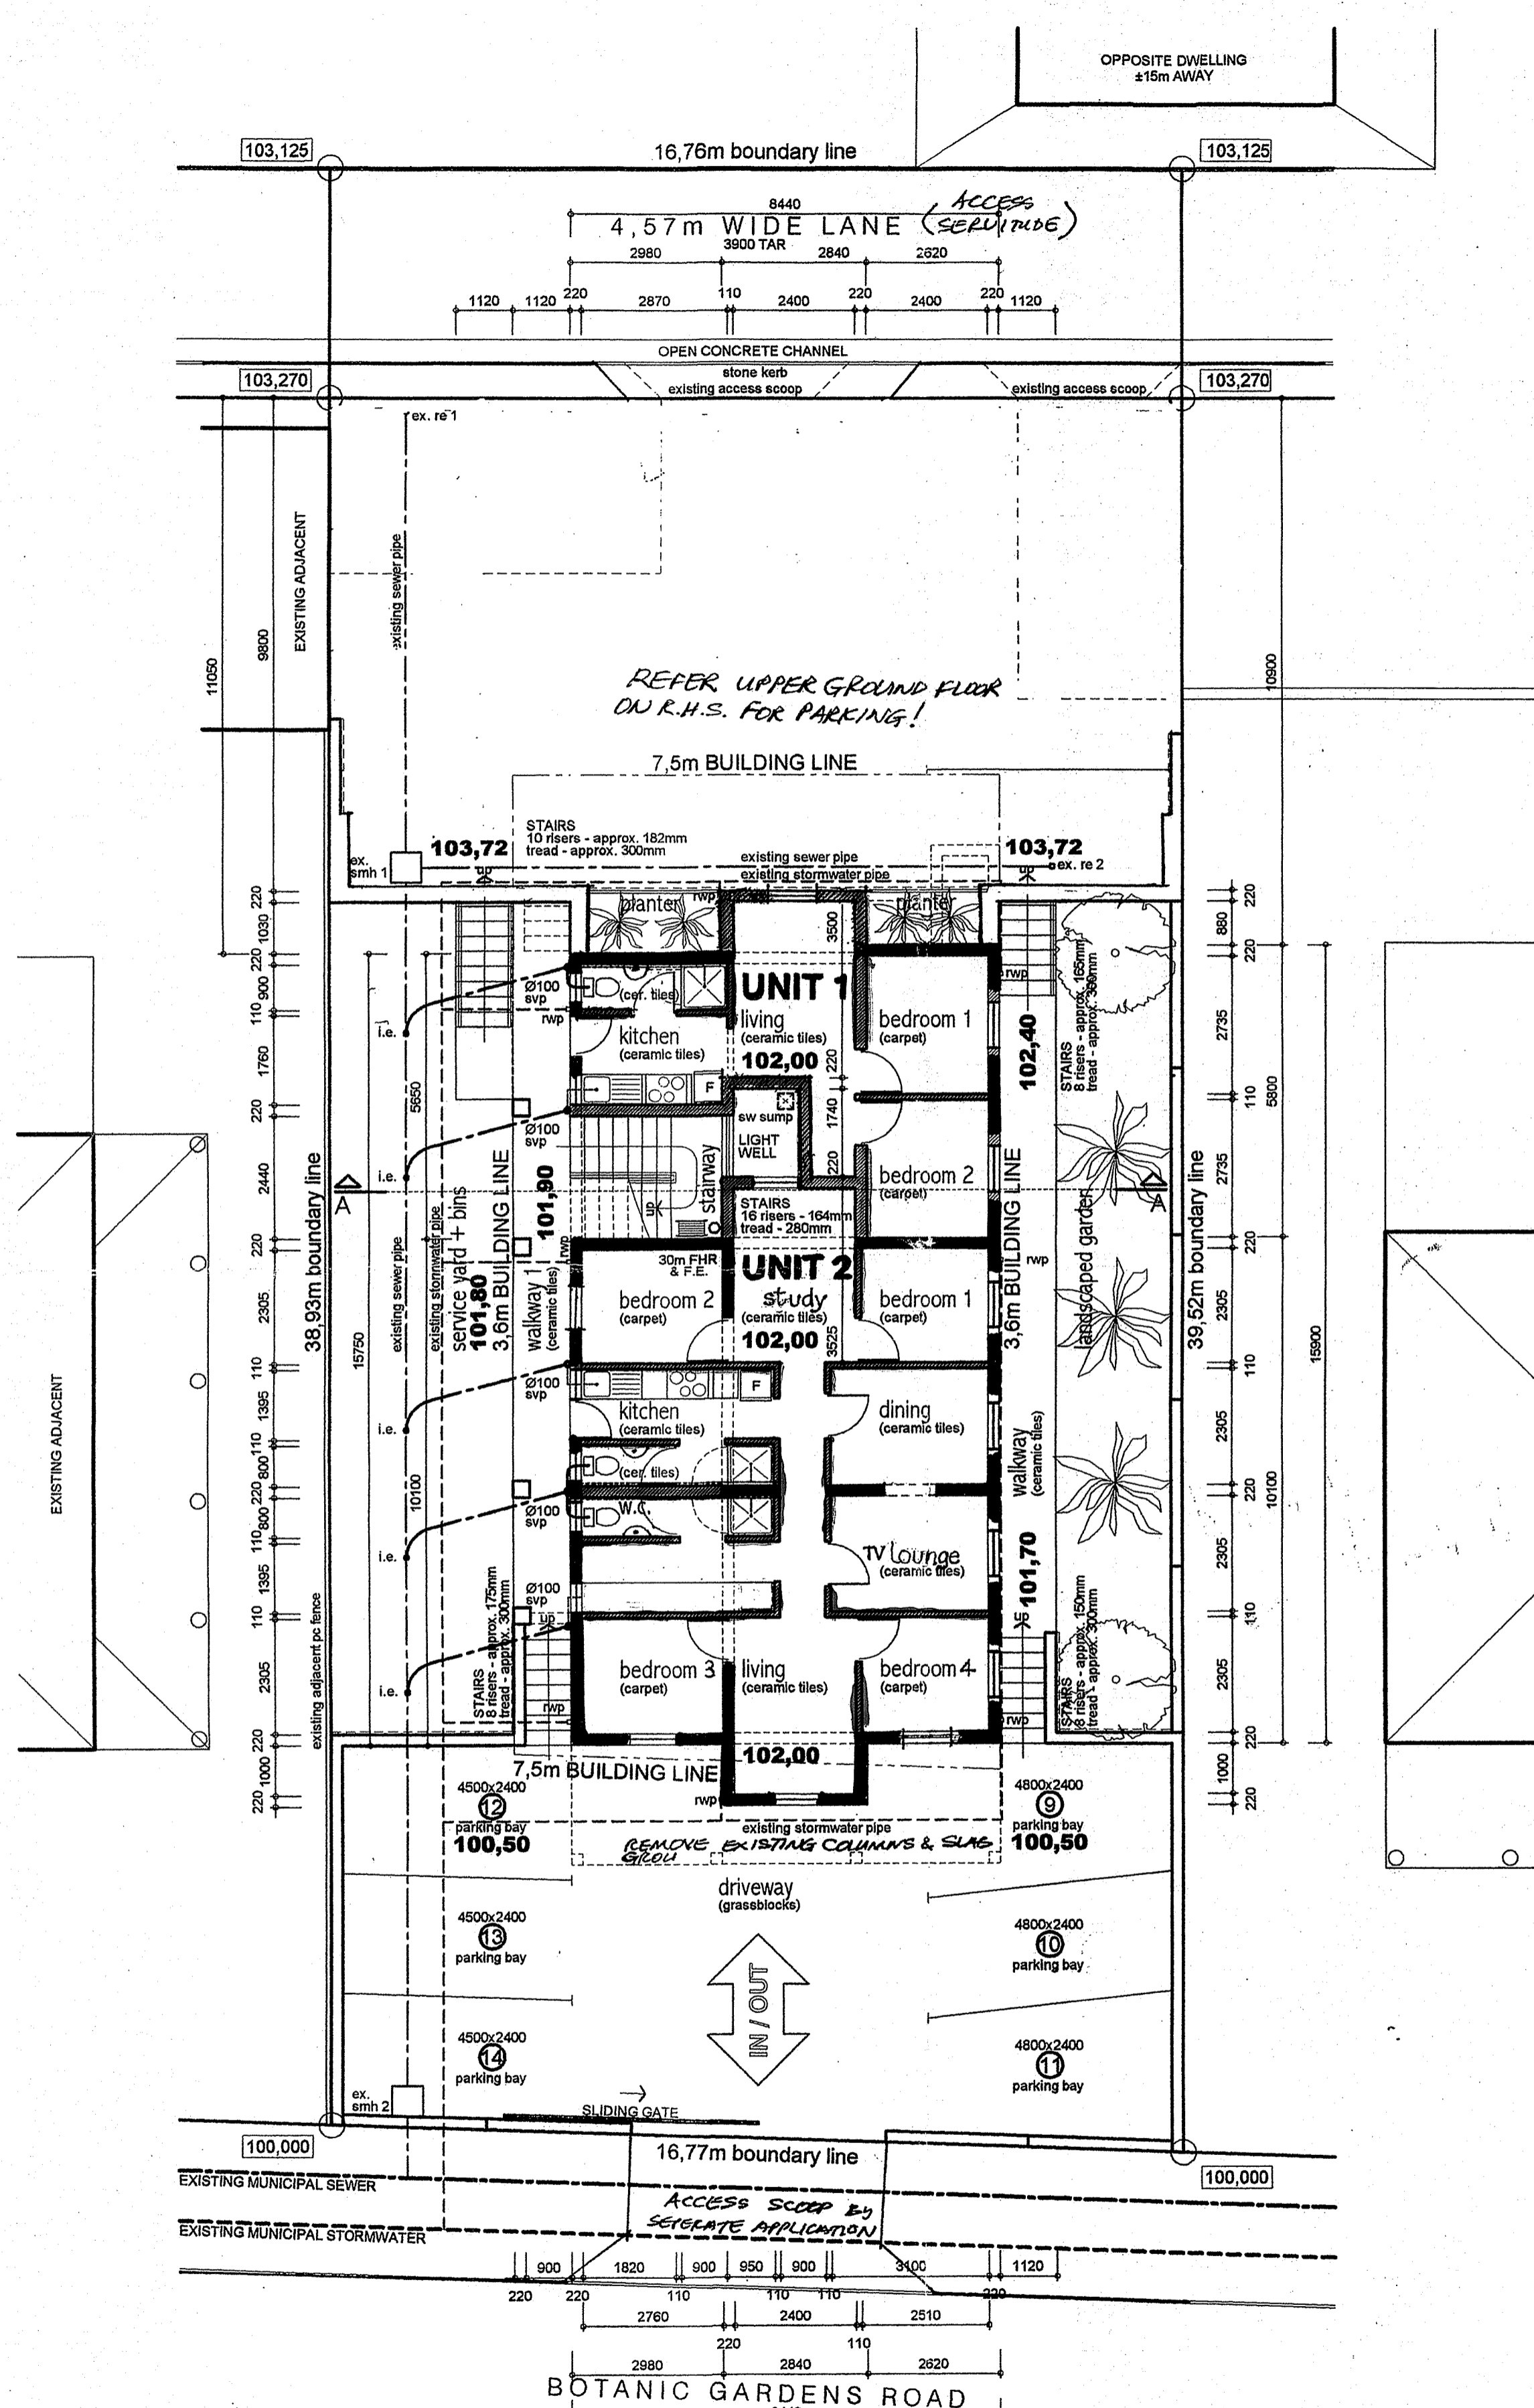

owner's signature: [Signature]

KOOBAL & STEYN
 ARCHITECTS

BOX 3321, SOMERSET PARK, 4021
 16 MIDSOMER CRESCENT tel. (031) 562 8769
 UMHLANGA RIDGE 4350 fax. (031) 562 8769
 MIA 5941 SACA 4850

project description
 ADDITIONS AND ALTERATIONS & NEW UNITS
 PORTION 44 of ERF 2288 DURBAN at
 116 BOTANIC GARDENS ROAD for
 Mr R.N. SURUJLAL

drawing description
 LOWER & UPPER GROUND FLOOR PLANS / SITE PLAN
 SHEET 1 OF 3

date: DECEMBER 2009 scale: 1:100
 ARCHIT. SIGNATURE: [Signature] drawing no. DBN 44/2288-01 R0