
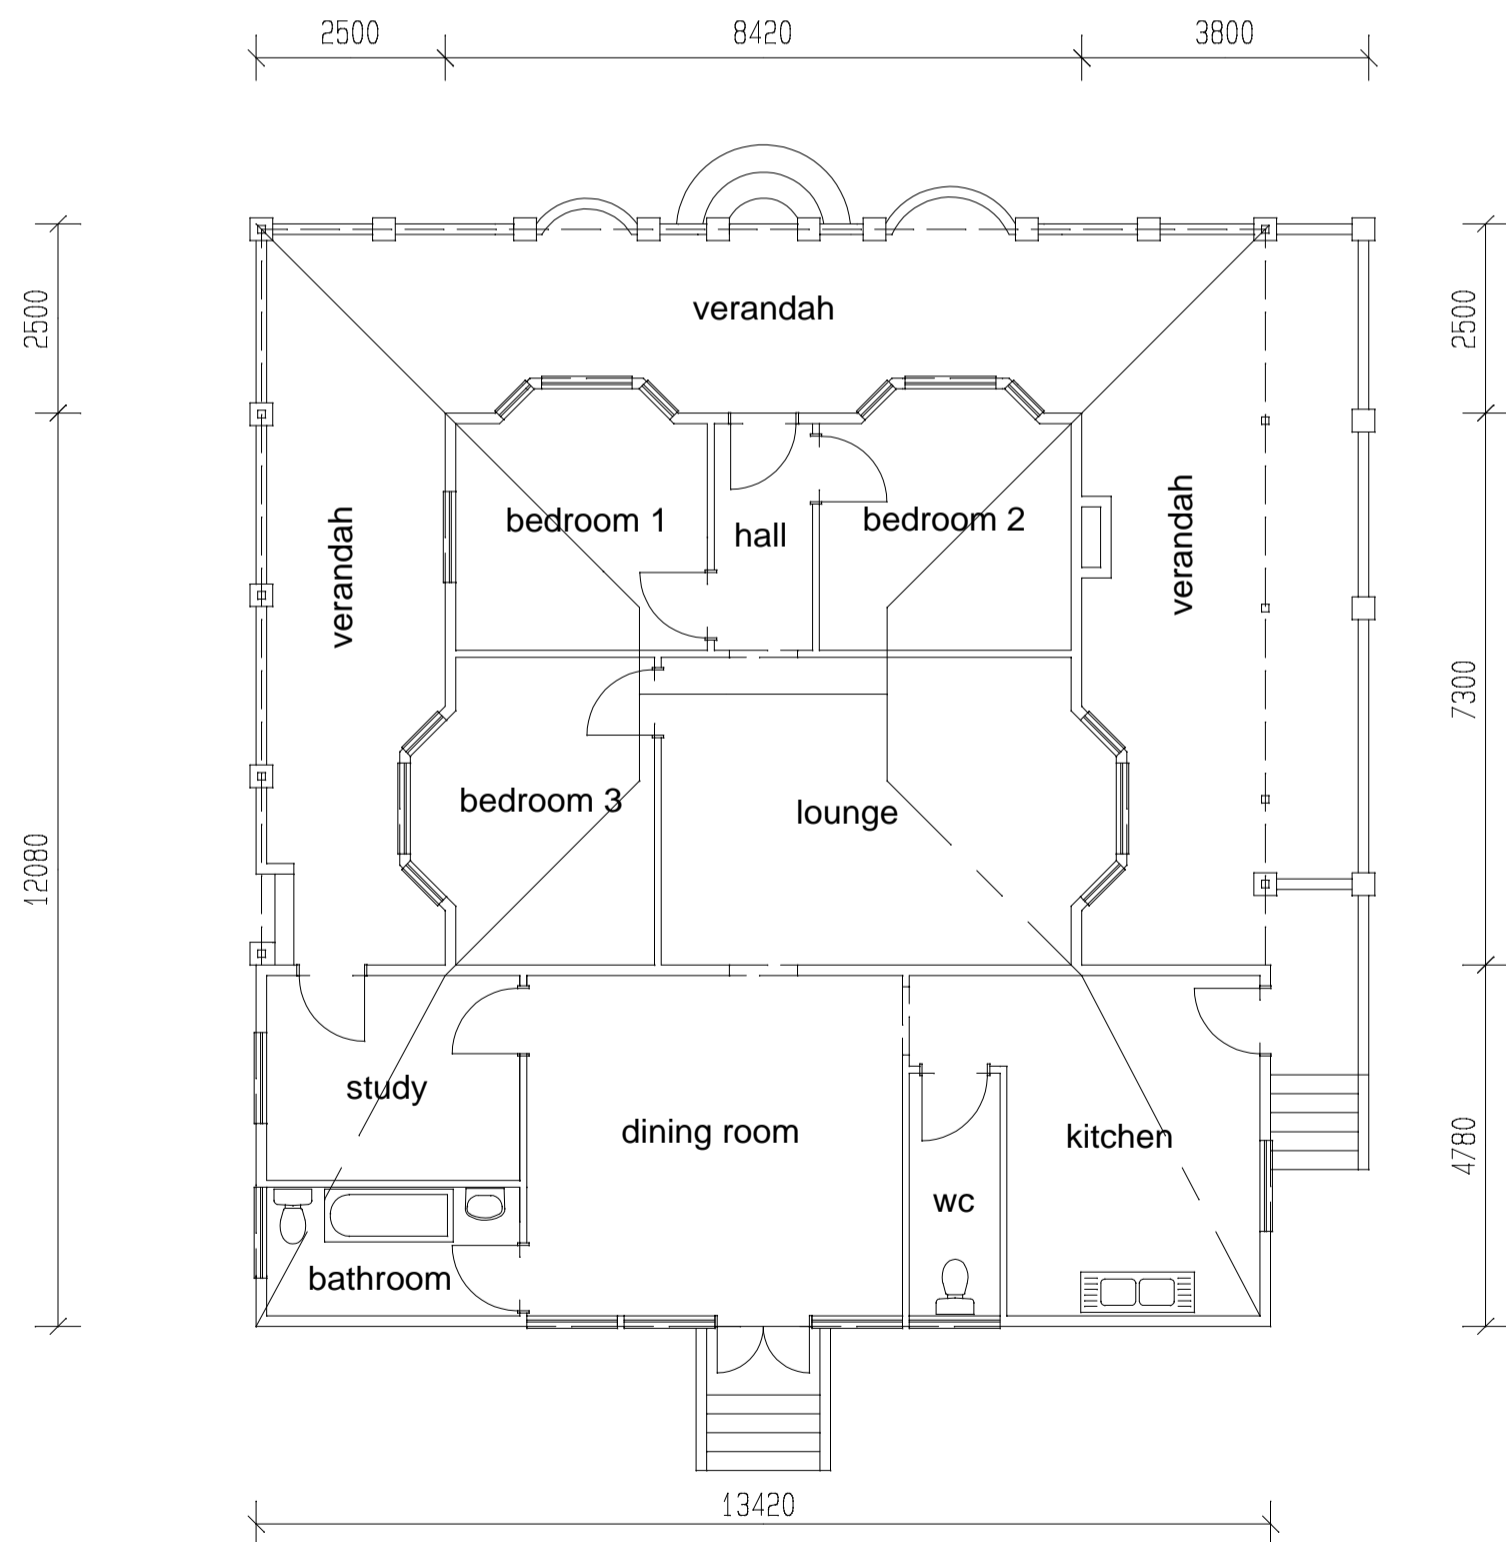


NORTH EAST ELEVATION

NOTES :


- All levels and dimensions are to be checked
- All existing materials to be re-used where possible, otherwise all replacement materials to be as per original finish
- Existing heights to be retained
- Existing external facades to be retained

NB : FOR PROPOSED ALTERATIONS TO INTERIOR OF HOUSE SEE SEPERATE ATTACHED SKETCH PLAN

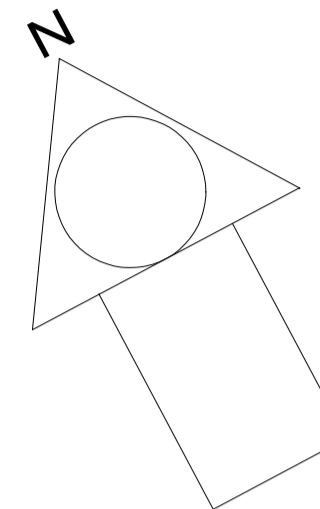

ORIGINAL GROUND STOREY PLAN 1 : 100

NB : FINAL INTERNAL AND EXTERNAL MEASUREMENTS TO BE CONFIRMED PRIOR TO PROCEEDING WITH WORKING DRAWING

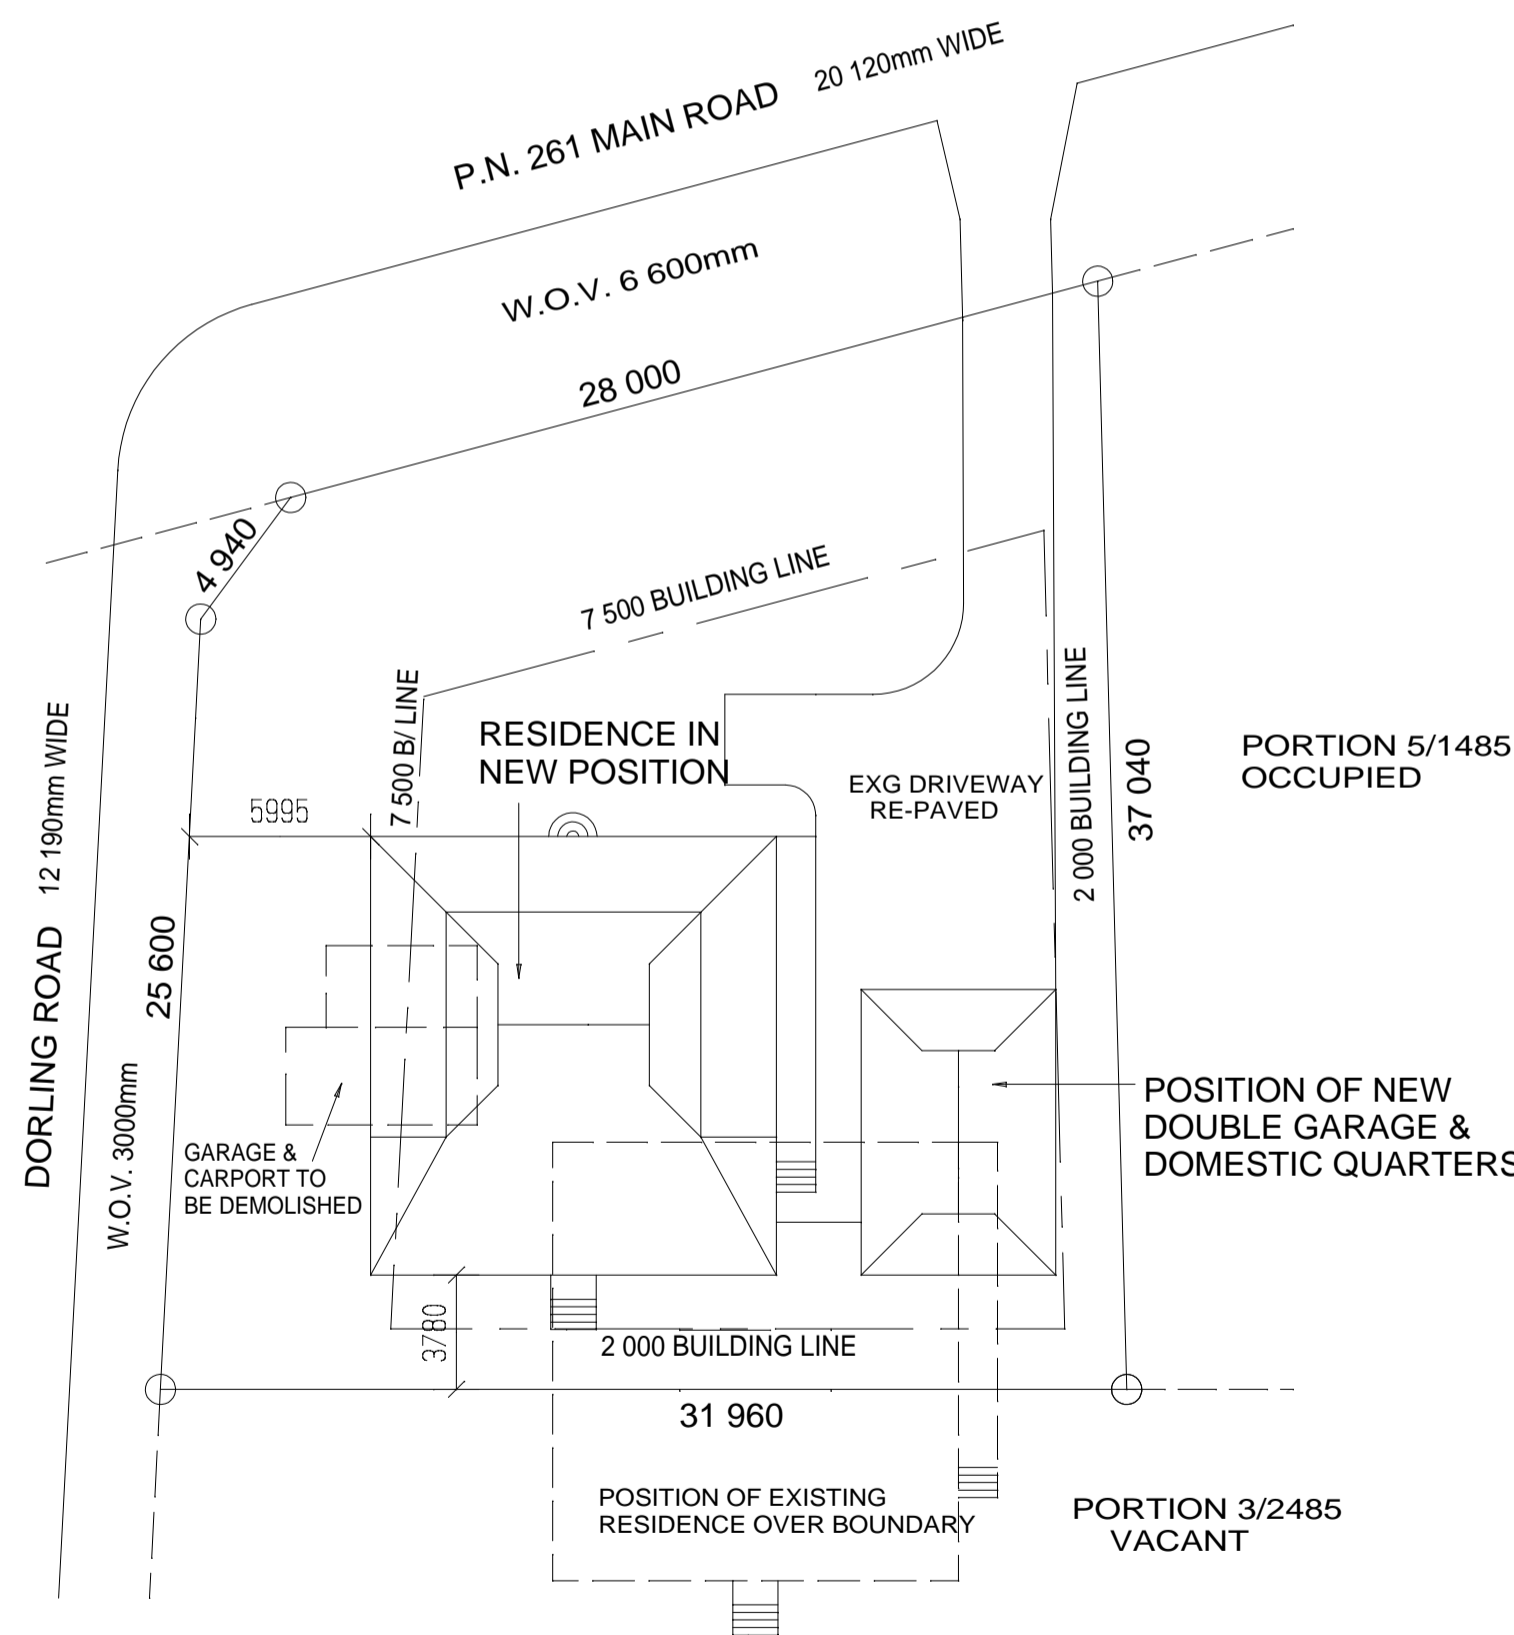

PORTION 4 (OF 1) OF ERF 1485 QUEENSBURGH

Area = 1008sqm

SITE PLAN 1 : 250

ALLISON'S DRAWING OFFICE

Architectural Plan Service

ALLISON WEST

PrSArchT
St0030
MSAIBD

7 Frara Drive
Pinetown 3610

Tel: 031- 701 2743
Fax 031- 701 2743

SKETCH PLAN

PROPOSED RELOCATION OF EXISTING DWELLING

PORTION 4 (OF 1) OF ERF 1485 QUEENSBURGH

P.N. 261 MAIN ROAD ESCOMBE

FOR TRUSSCO PROPERTIEScc

CLASSIFICATION H4

OWNER'S SIGNATURE

SCALES : 1/100

DATE : 22/1/2014

DRAWN : A.L. WEST