




16  
17  
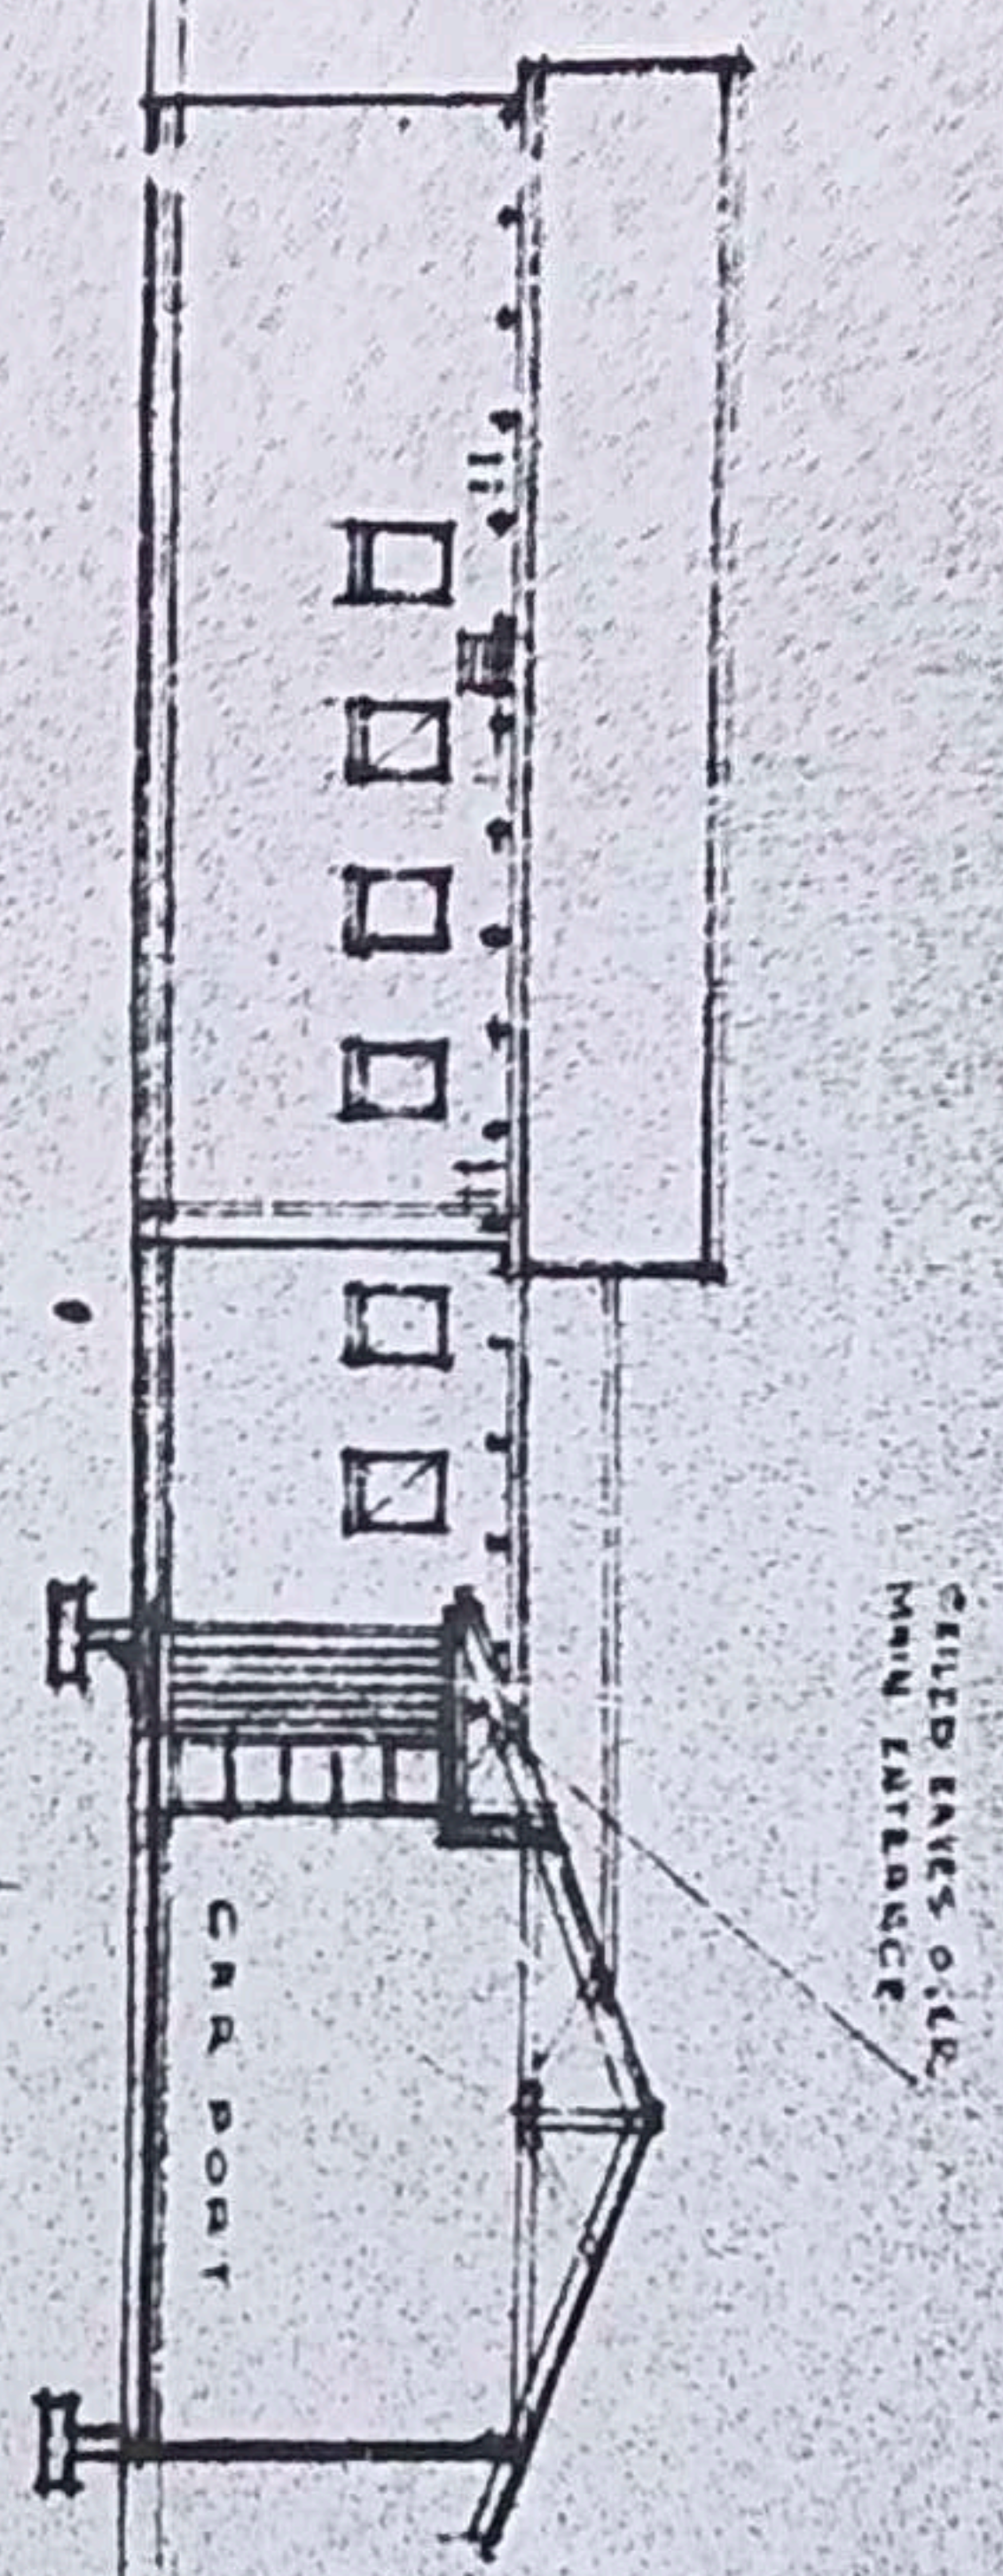


SECTION A-A (WEST ELEVATION.)

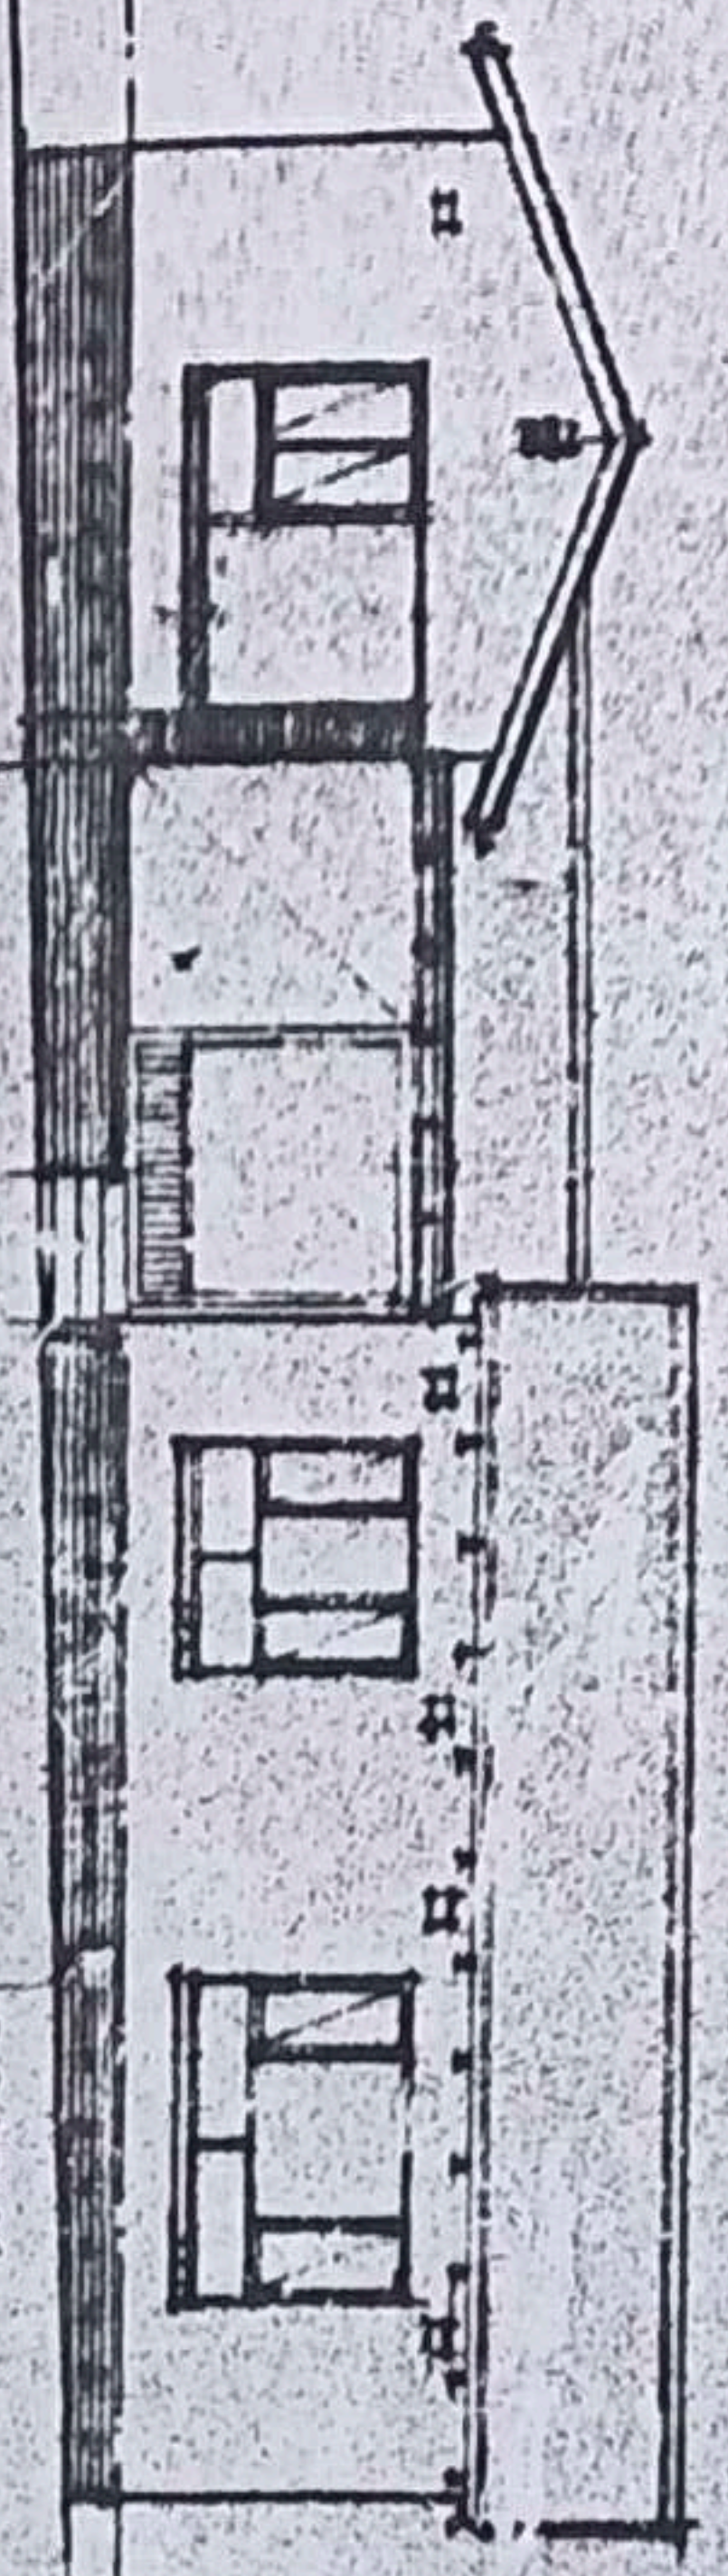


EAST ELEVATION.

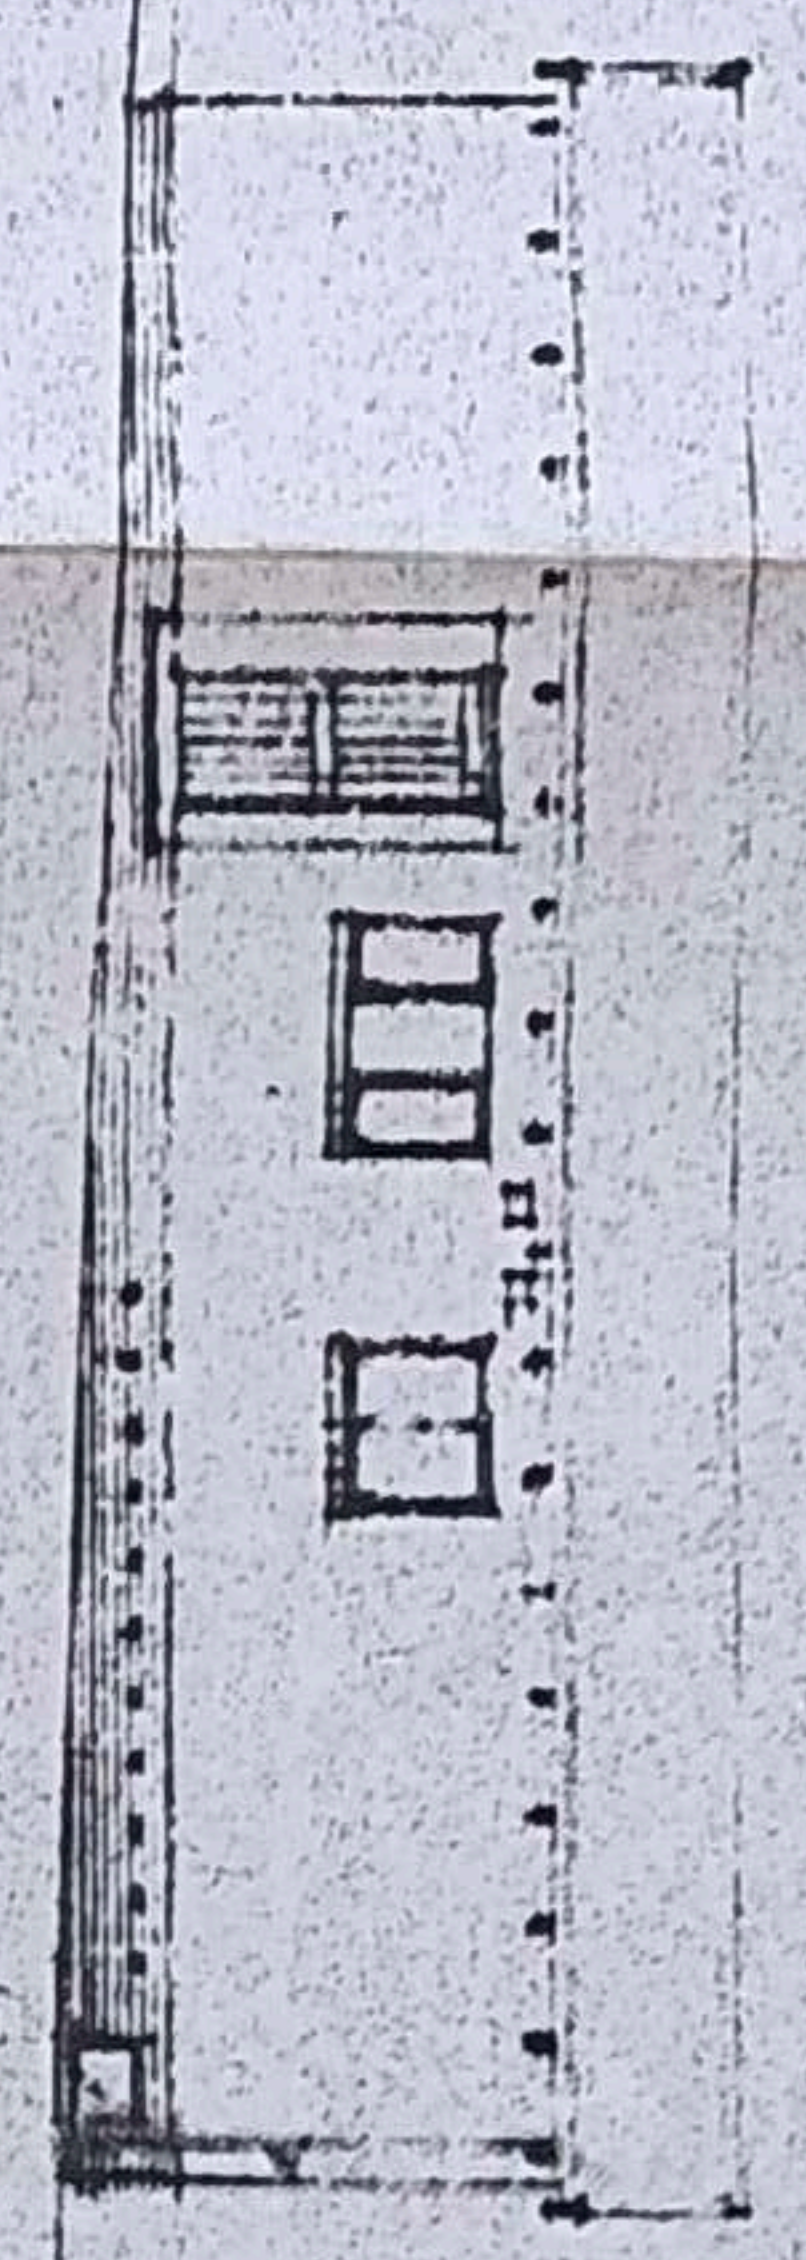


SOUTH ELEVATION

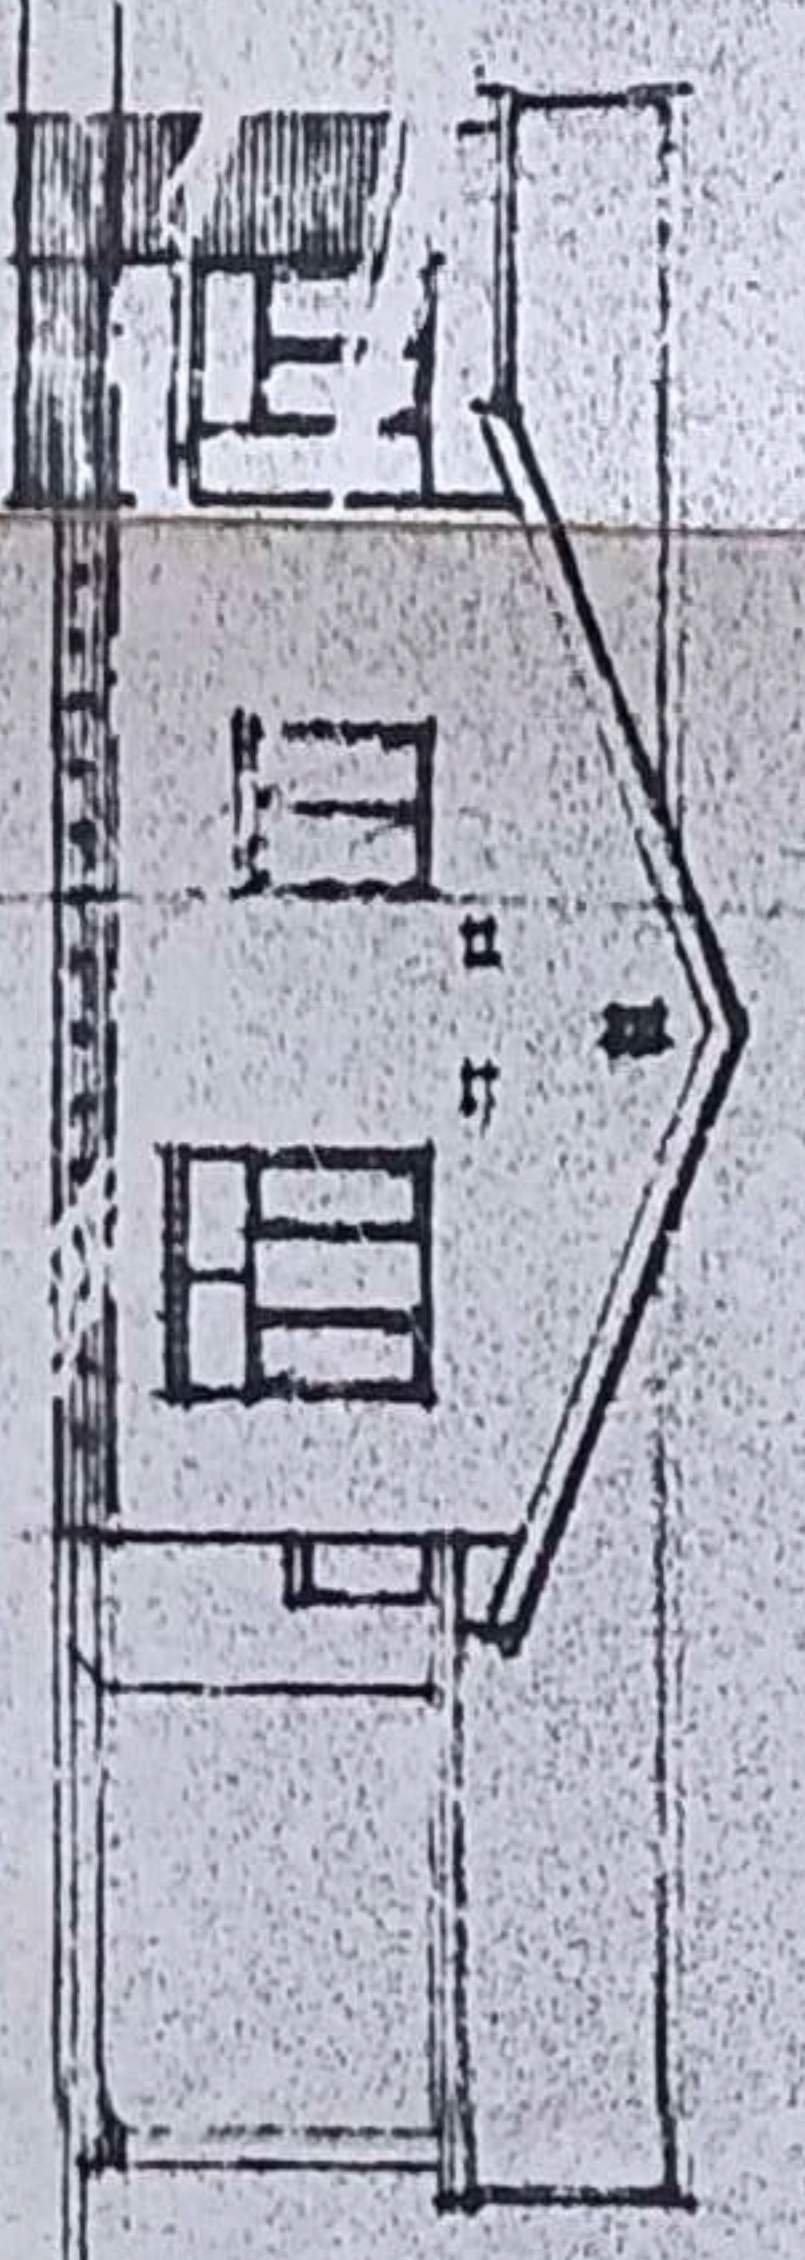


NORTH ELEVATION

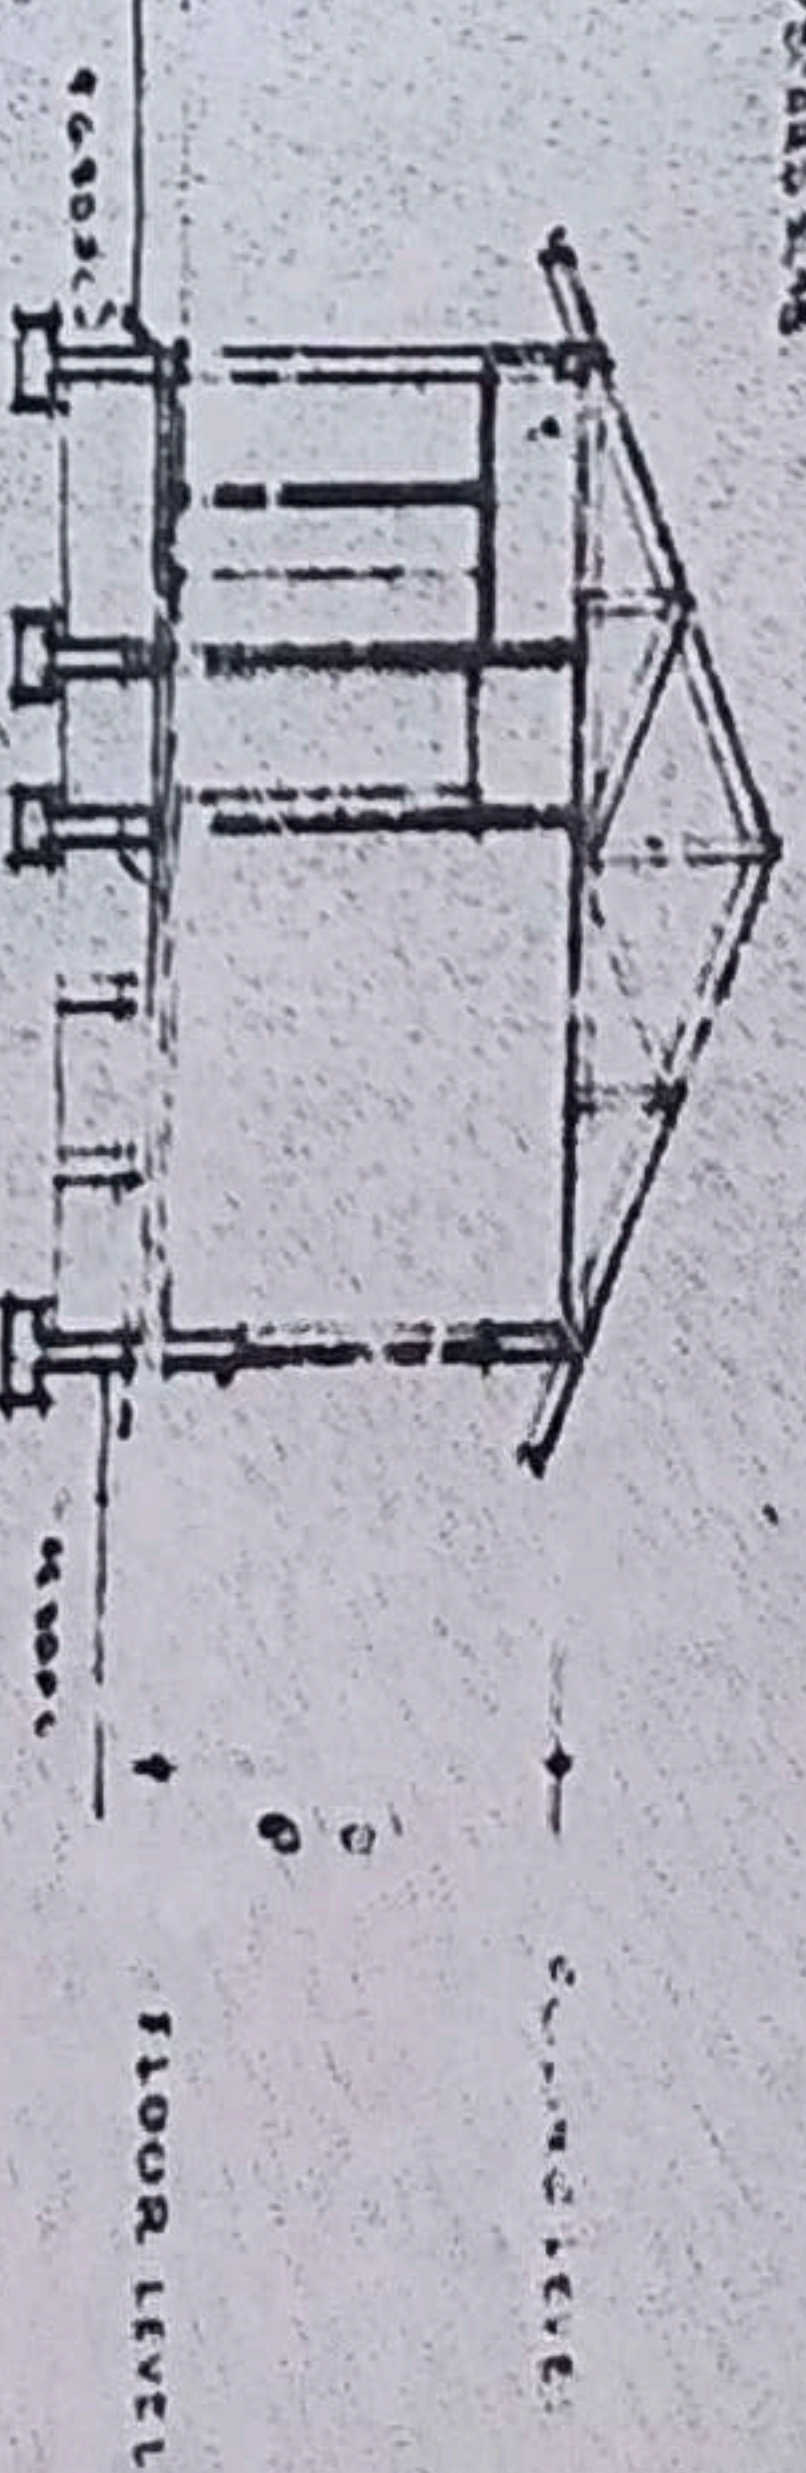


SECTION C-C

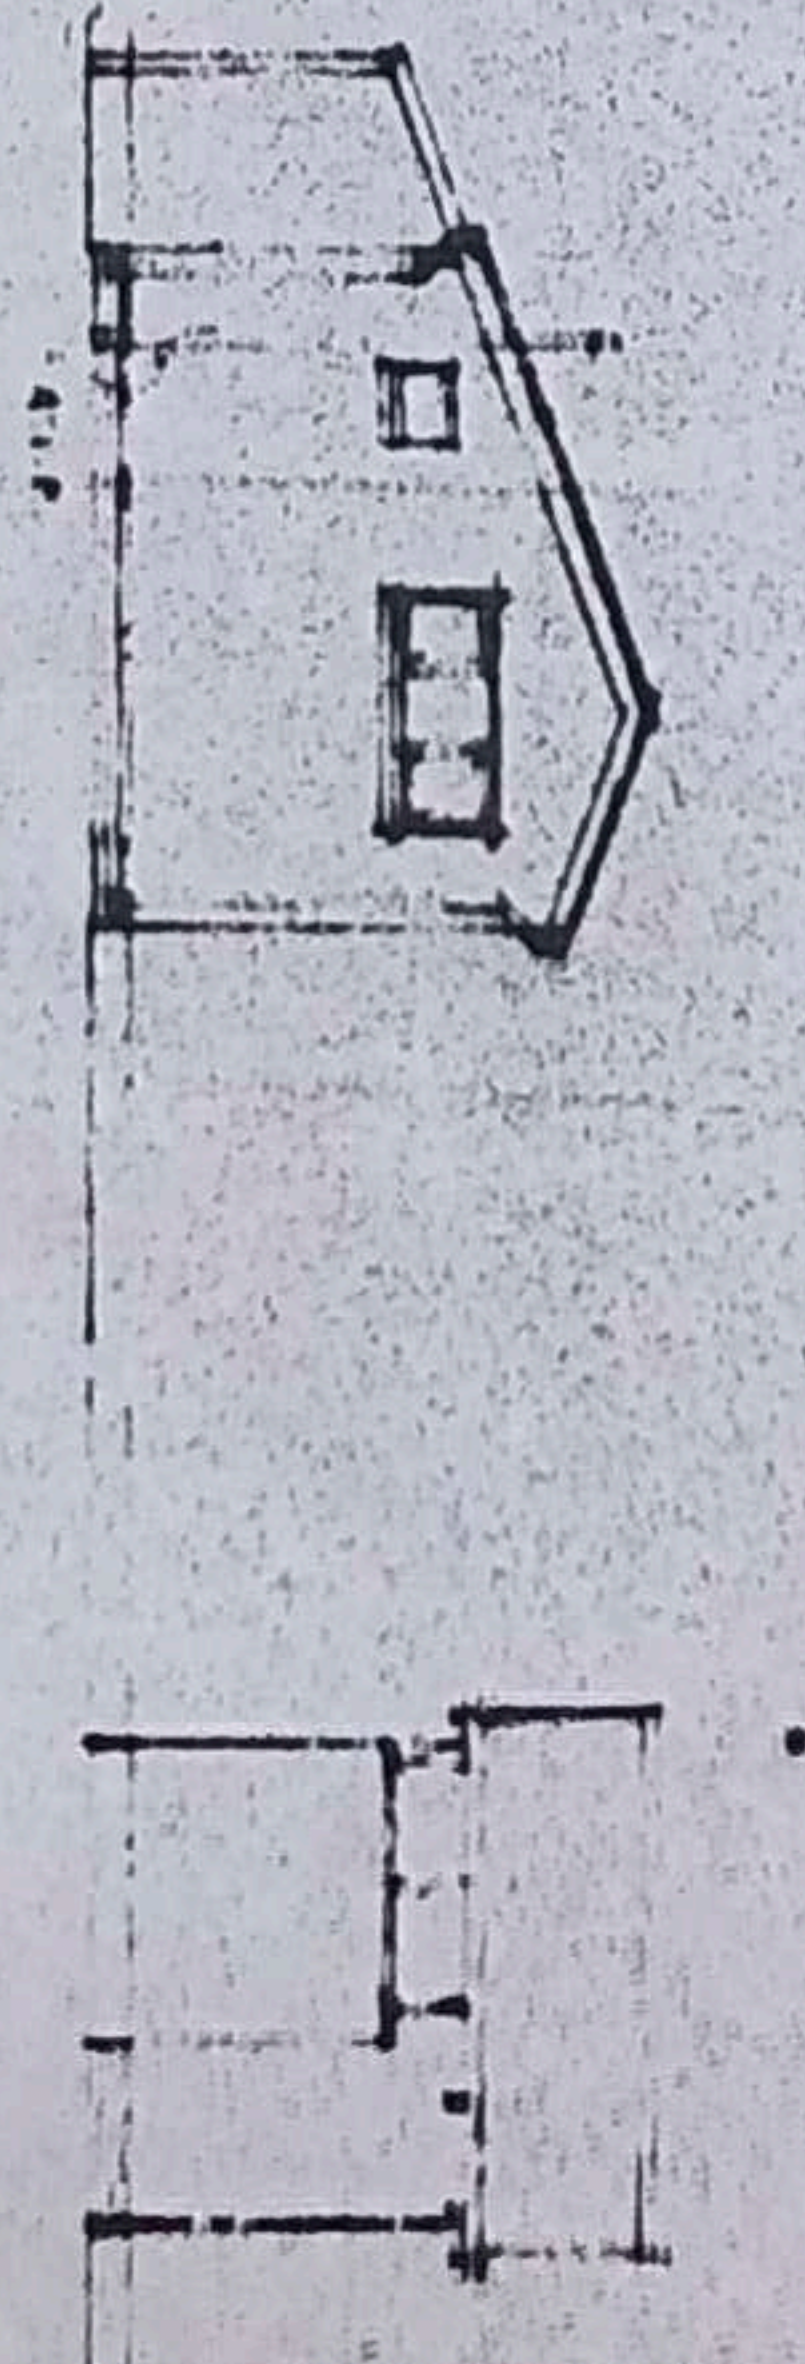


OUTBUILDING EAST ELEVATION.

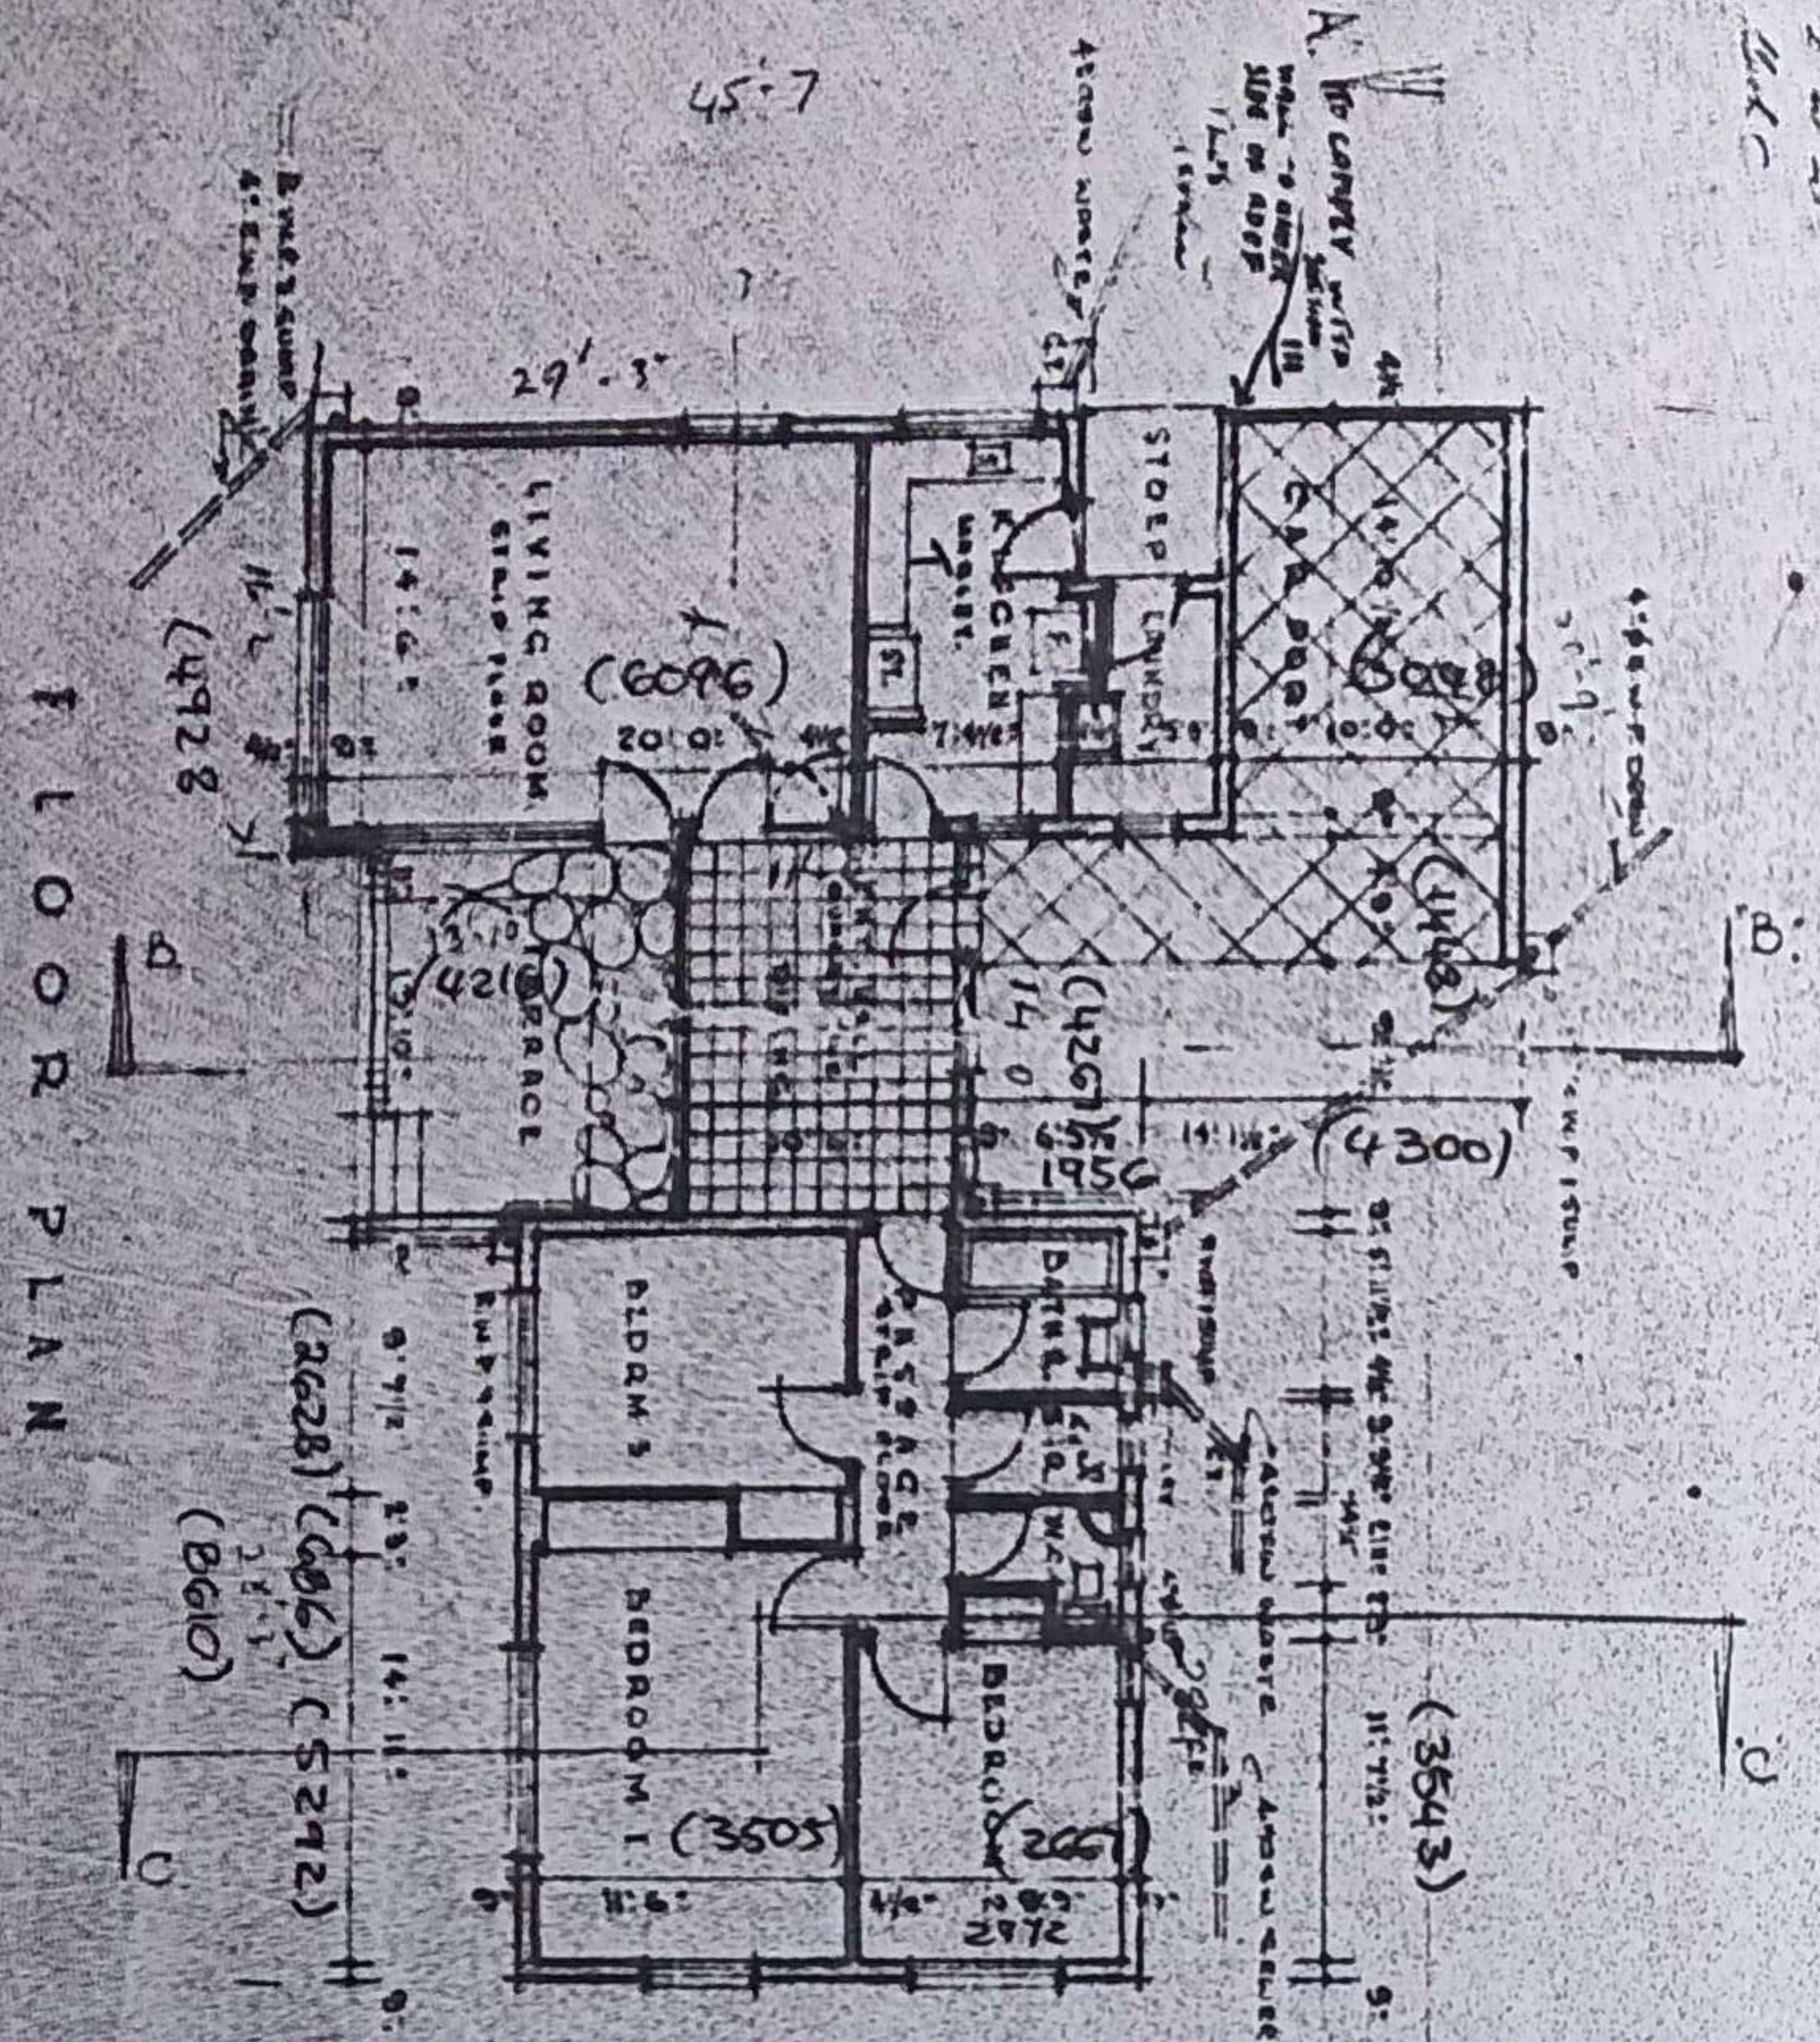

FLOOR PLAN

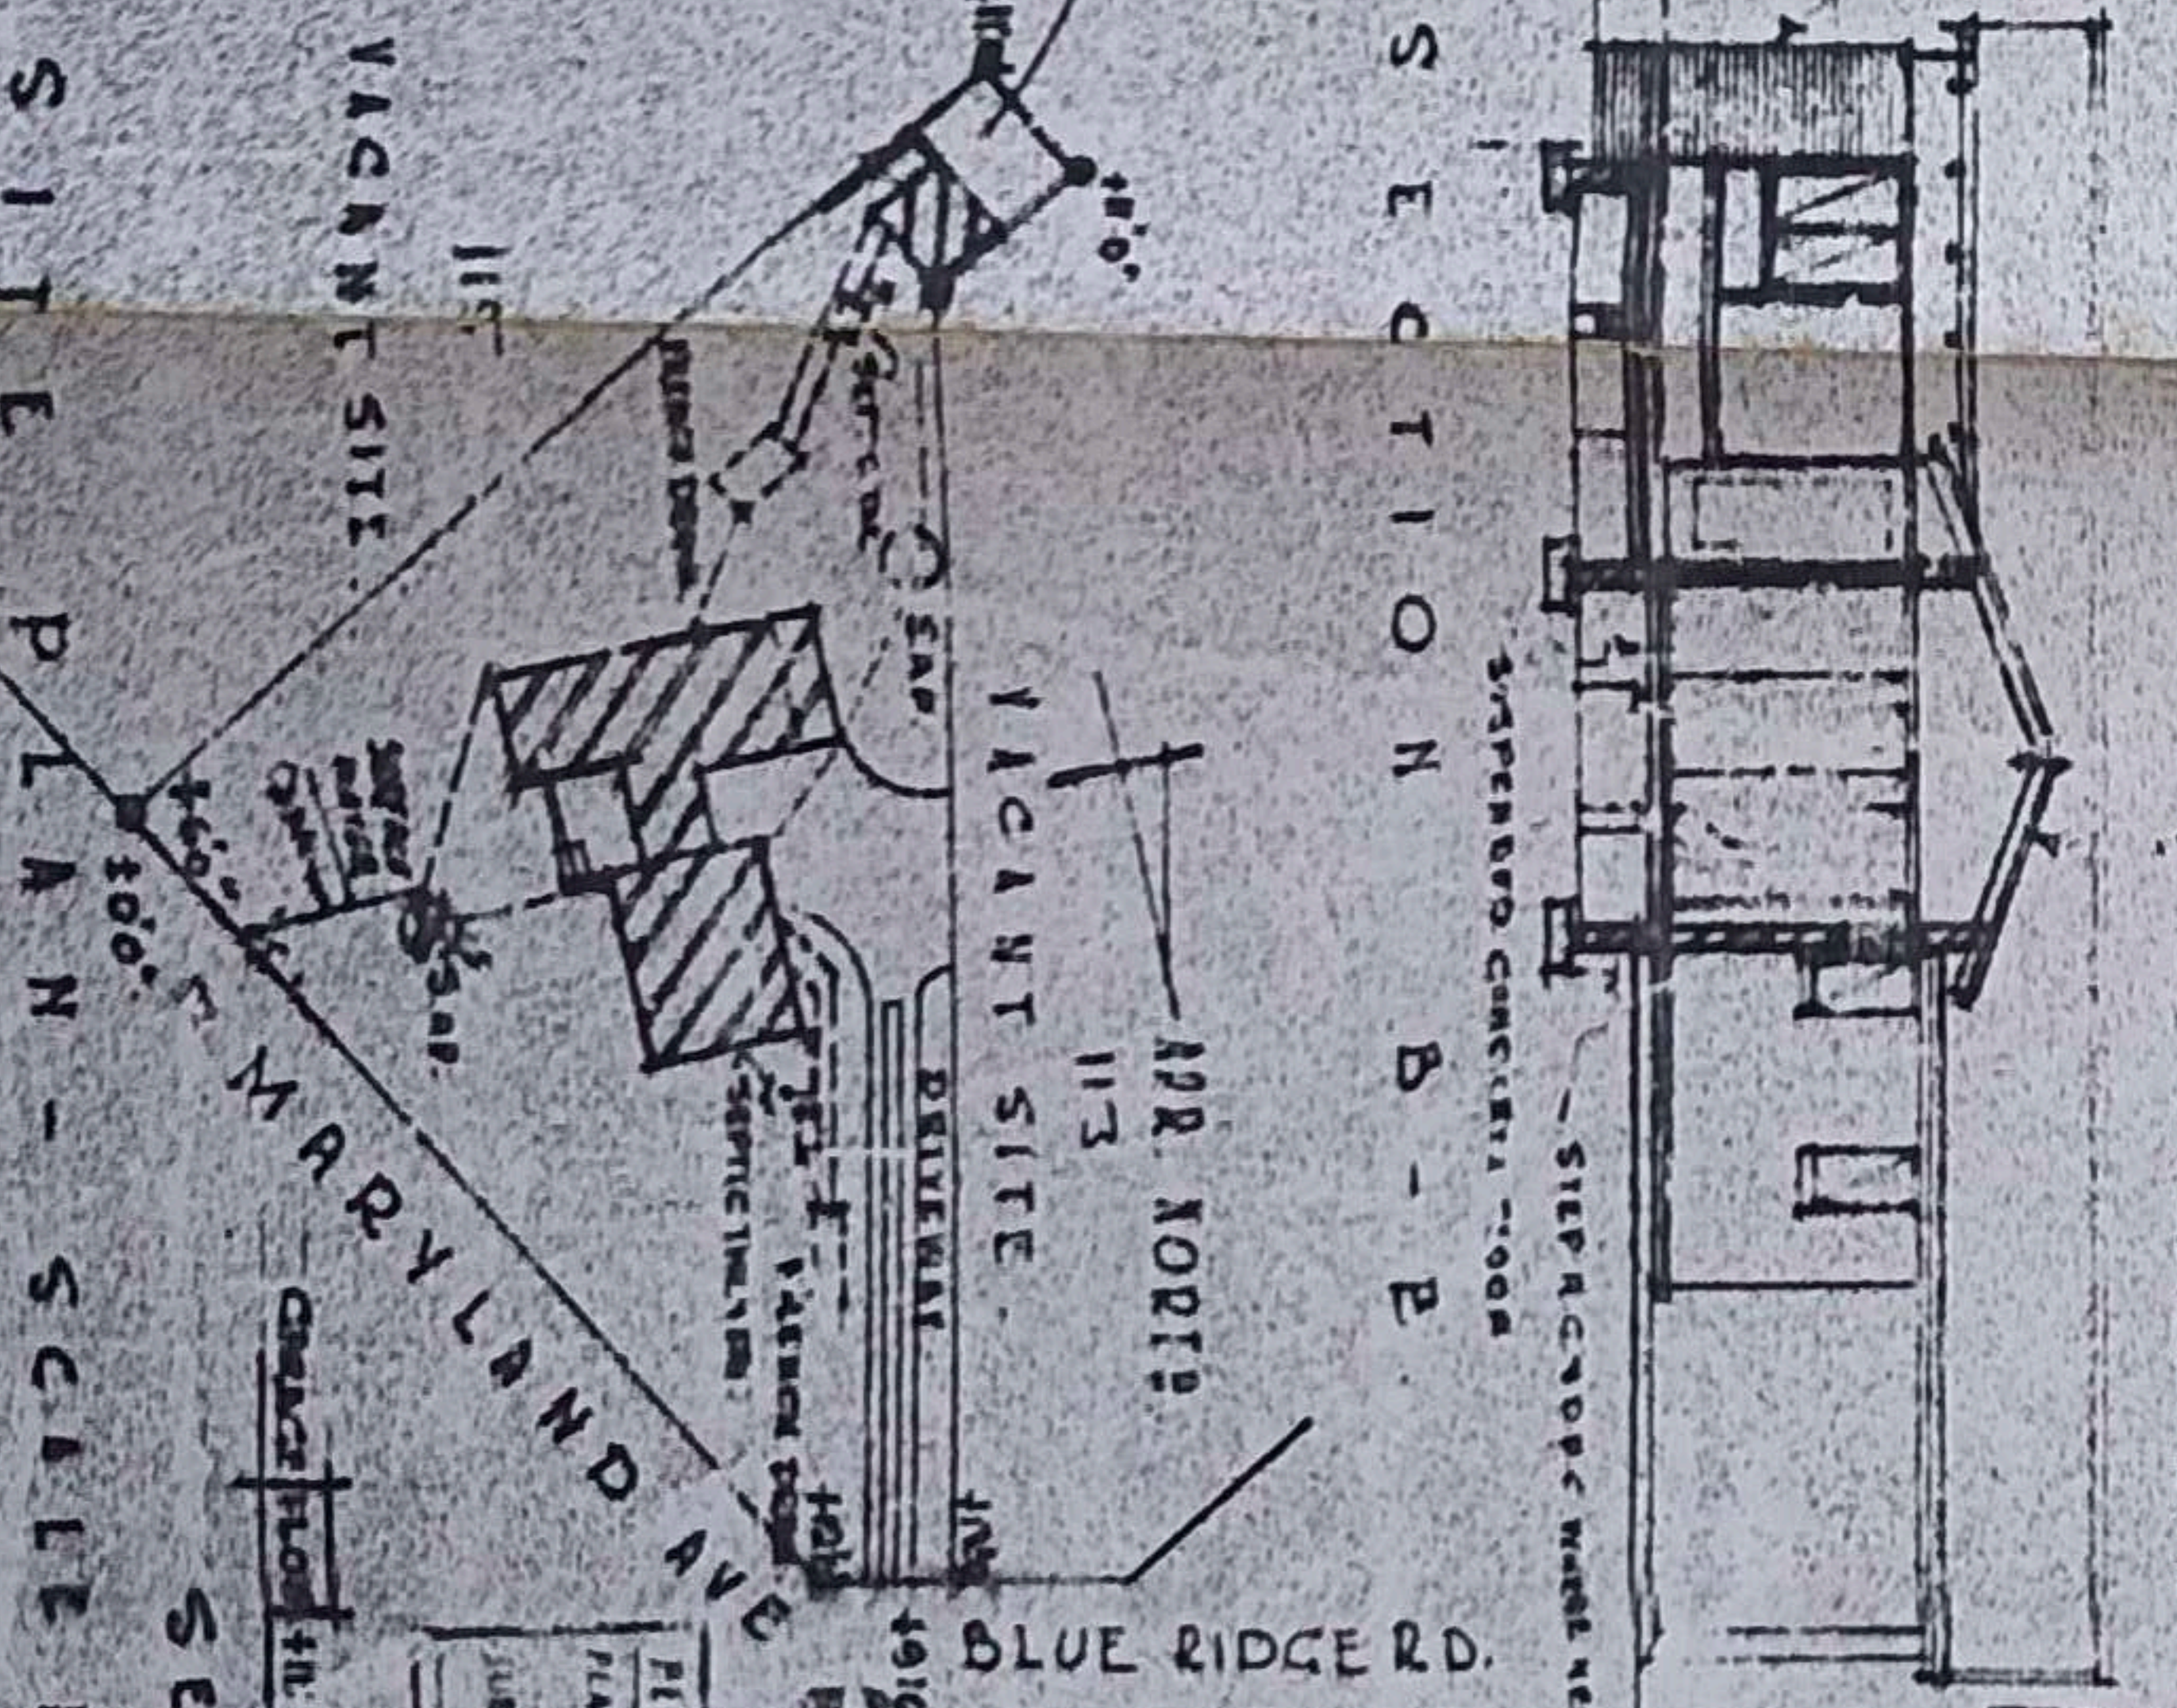

SITE PLAN - SCALE 1" = 40' 0"

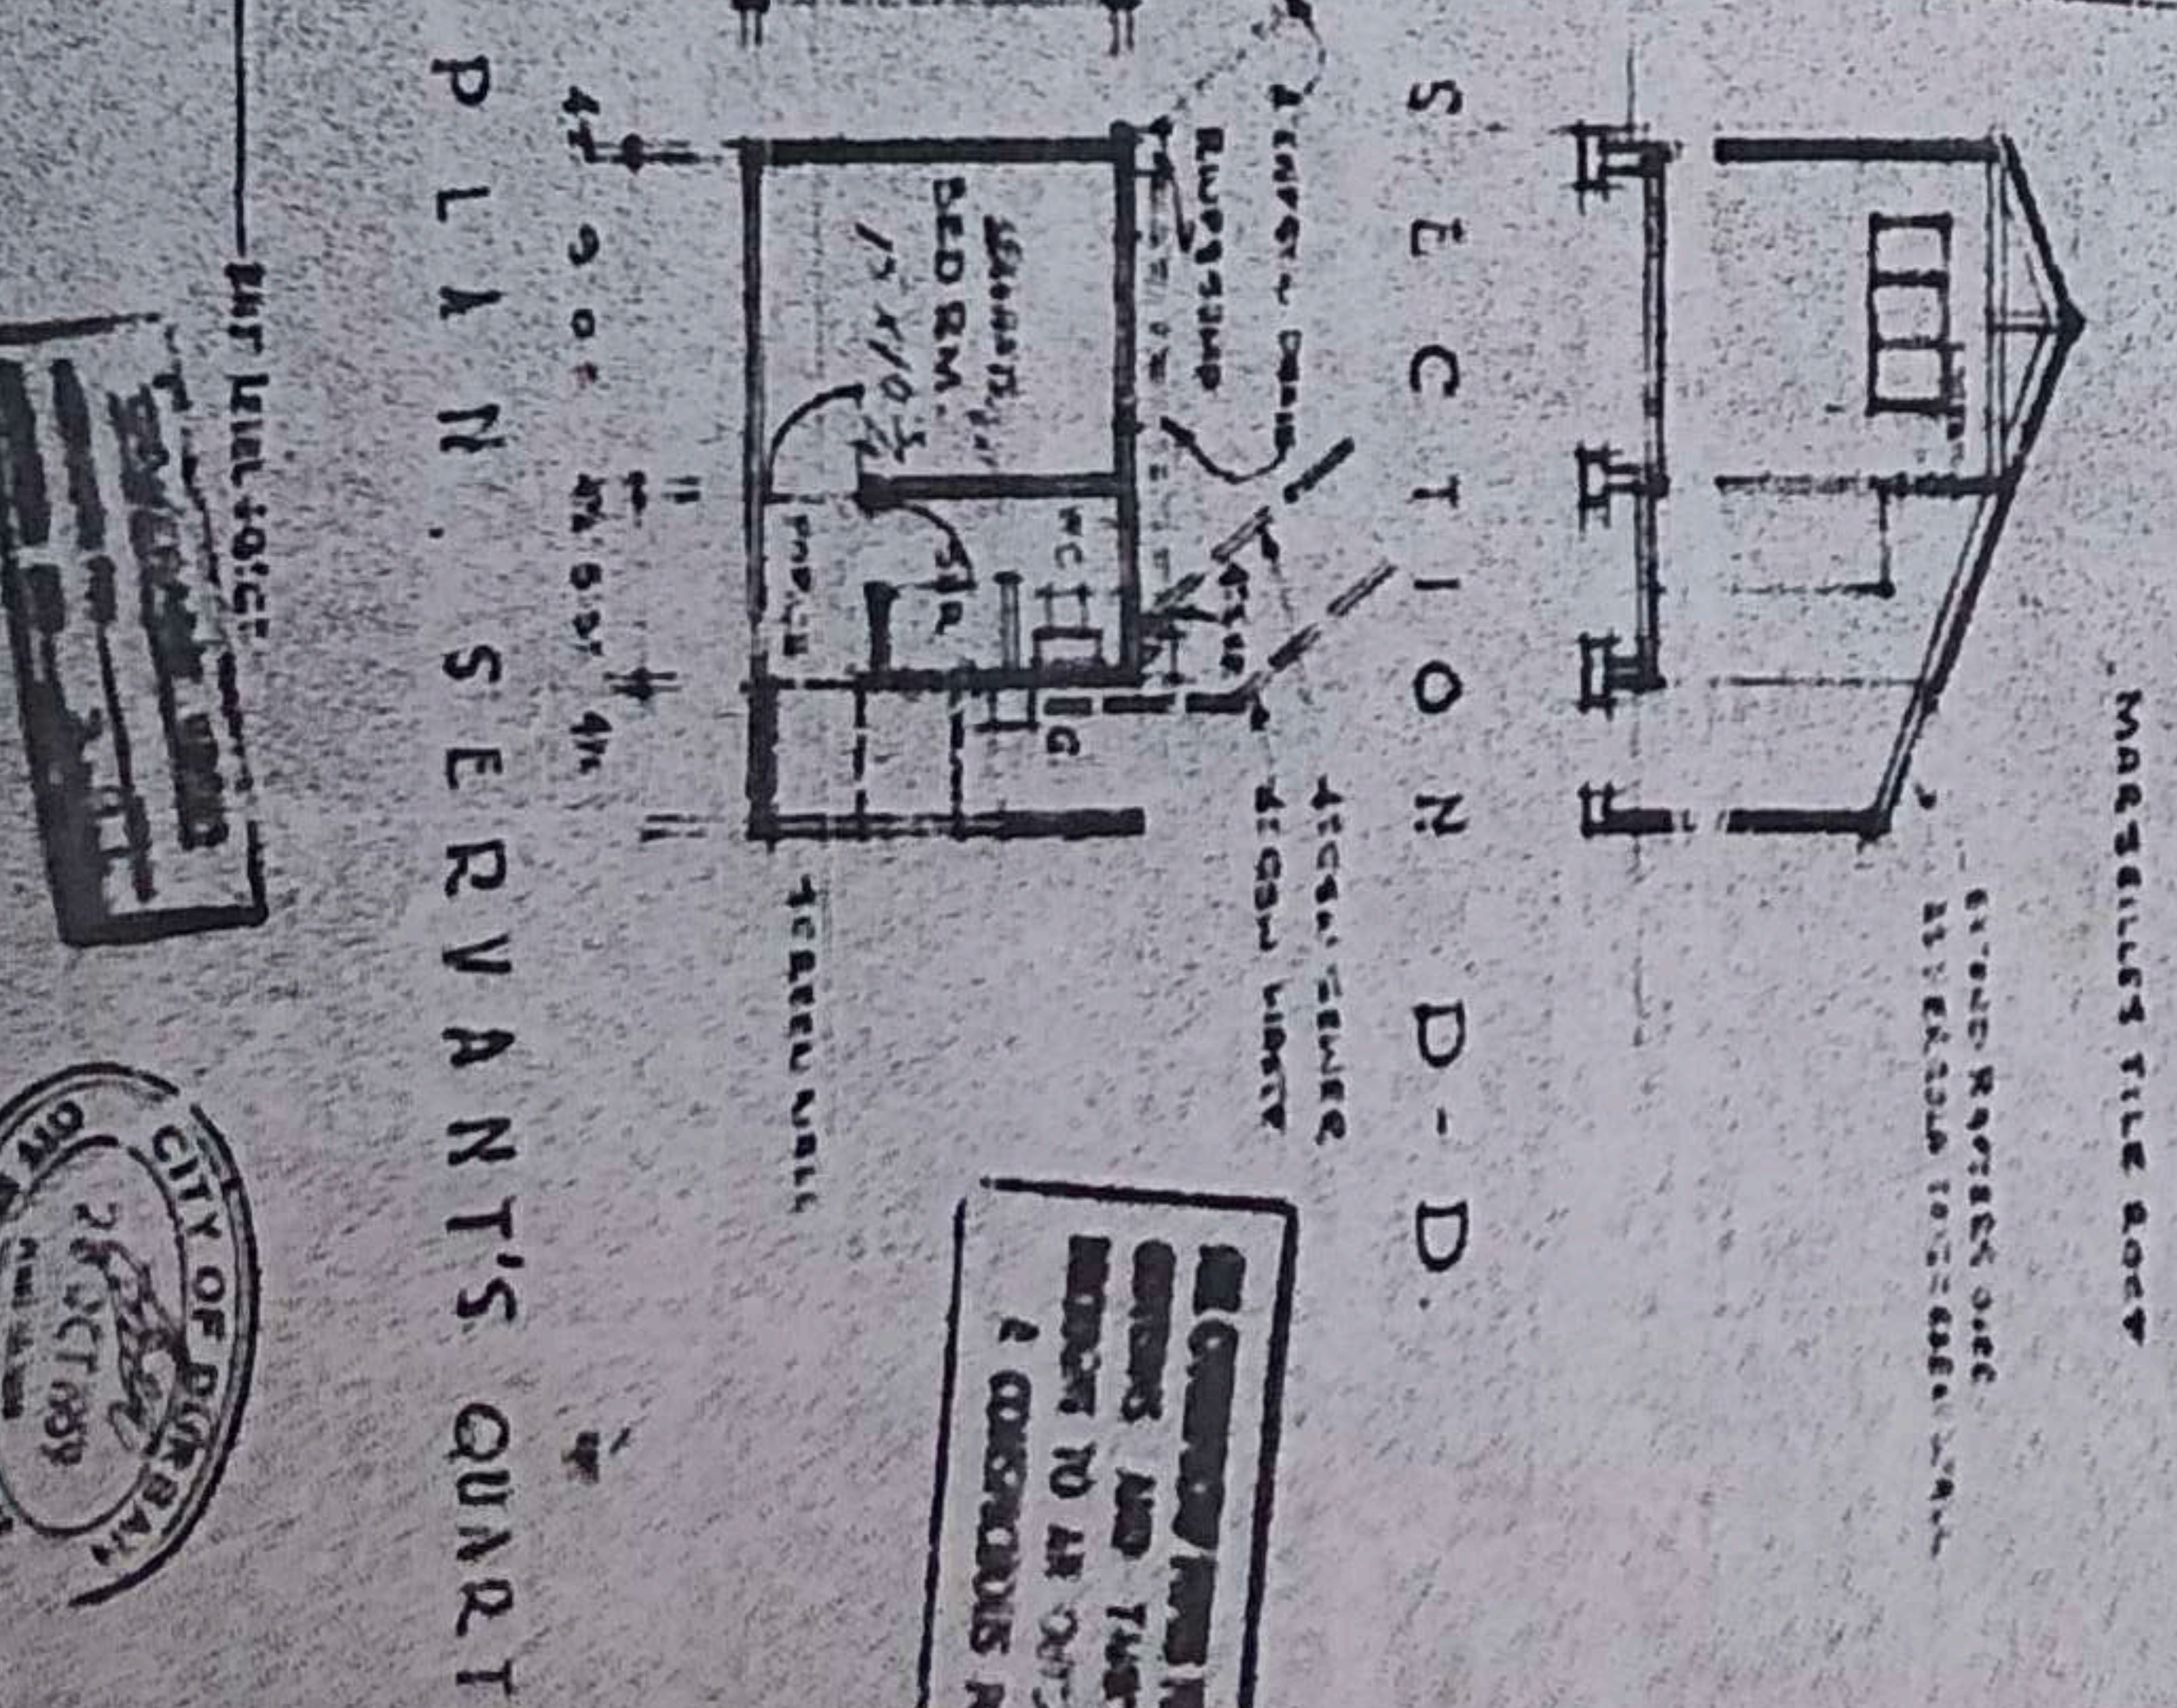

PLAN SERVANT'S QUARTERS.

EXPERIMENTAL CONCRETE  
REFERENCE No. 3010153  
THIS SET BY  
PLANS APPROVED SUBJECT 208

ALL CHANGES FROM THESE PLANS  
AND THINGS NOT BE  
SHOWN TO AN OWNER SHALL BE  
A CONSIDERABLE PENALTY.



DRAWING NO. 124/1112 PROPOSED NEW RESIDENCE AND GARAGE  
DATE: 9-10-1939  
SCALE: 1" = 5'-0"  
SUB 114 OF VIRGINIA N° 18816, DURHAM N.H.  
FOR P. HOLLMAN, ESQ.  
MARYLAND AVE. & BLUE RIDGE DR.  
DURHAM, N. C.