


DOOR SCHEDULE		NEW SCULLERY DOOR	NEW BREAKFAST DOOR
ALL DOORS TO BE AS SPECIFIED OR EQUAL & APPROVED. ALL GLAZING TO BE IN ACCORDANCE WITH NBR (7000). IF SIZE SPECIFIED IS IN CONTRADICTION OF NBR, IT IS TO BE REPORTED TO THE ARCHITECT FOR A DECISION.			
DOOR TYPE	TYPE - A	TYPE - B	
NO. REQUIRED	1	1	
FRAME SIZE	90 x 70mm	90 x 70mm	
FRAME DESCRIPTION	STD 'SWARTLAND' 'CAPE CULTURE' HARDWOOD FRAME, TO SUIT 1210(w) x 2032(h) DOORS.	PURPOSE MADE AS 'SWARTLAND' 'CAPE CULTURE' HARDWOOD FRAME, TO SUIT 1021(w) x 2032(h) DOORS.	
ARCHITRAVE	TO MATCH EXISTING.	TO MATCH EXISTING.	
FRAME FINISH	PREPARE AS PER MANUFACTURER'S SPECS AND TOP COAT WITH MINIMUM 2 COATS 'PLASCON' 'VELVAGLO'. COLOUR : WHITE.	PREPARE AS PER MANUFACTURER'S SPECS AND TOP COAT WITH MINIMUM 2 COATS 'PLASCON' 'VELVAGLO'. COLOUR : WHITE.	
DOOR SIZE	2 x 605 x 2032 x 44 THK.	2 x 506 x 2257 x 44 THK.	
DOOR DESCRIPTION	STD 'SWARTLAND' 'CAPE CULTURE' SMALL PANE PATIO DOORS. CATALOGUE No. = SD1/1210.	PURPOSE MADE TO MATCH 'SWARTLAND' 'CAPE CULTURE' SMALL PANE PATIO DOORS. CATALOGUE No. = SD1/1210.	
DOOR FINISH	FINISH AS FRAME.	FINISH AS FRAME.	
DOOR OPENING	90° SWING. SEE FLOOR PLAN.	180° SWING. SEE FLOOR PLAN.	
DOOR NUMBERS	D-01	D-02	
GLAZING PANELS	6,38mm INTRUDERPROOF CLEAR LAM. SAFETY GLASS BY PFG GLASS. (OR EQUAL APPROVED). ALL GLAZING TO BE FIXED WITH SILICONE AND HARDWOOD BEADS.	6,38mm INTRUDERPROOF CLEAR LAM. SAFETY GLASS BY PFG GLASS. (OR EQUAL APPROVED). ALL GLAZING TO BE FIXED WITH SILICONE AND HARDWOOD BEADS.	
IRONMONGERY	HANDLE : 'BLDWARE' OVAL BRASS KNOBSET (KEY-HOLE), 'B3054'. LOCKSET : 'DORMA' 3 LEVER MORTICE LOCK, WITH REBATE KIT. BOLTS : 1 PAIR 160mm 'DORMA' BRASS FLUSH-BOLTS. HINGES : 3 PAIRS 102mm 'DORMA' BALLBEARING BRASS BUTTS.	HANDLE : 'BLDWARE' OVAL BRASS KNOBSET (KEY-HOLE), 'B3054'. LOCKSET : 'DORMA' 5 LEVER MORTICE LOCK, WITH REBATE KIT. BOLTS : 1 PAIR 160mm 'DORMA' BRASS FLUSH-BOLTS. HINGES : 3 PAIRS 102mm 'DORMA' BALLBEARING BRASS PROJECTION.	
ACCESSORIES	2 x 'DORMA' 'DDS-8P-019'.	2 x 150mm BRASS CABIN HOOKS.	
NOTES	-	-	

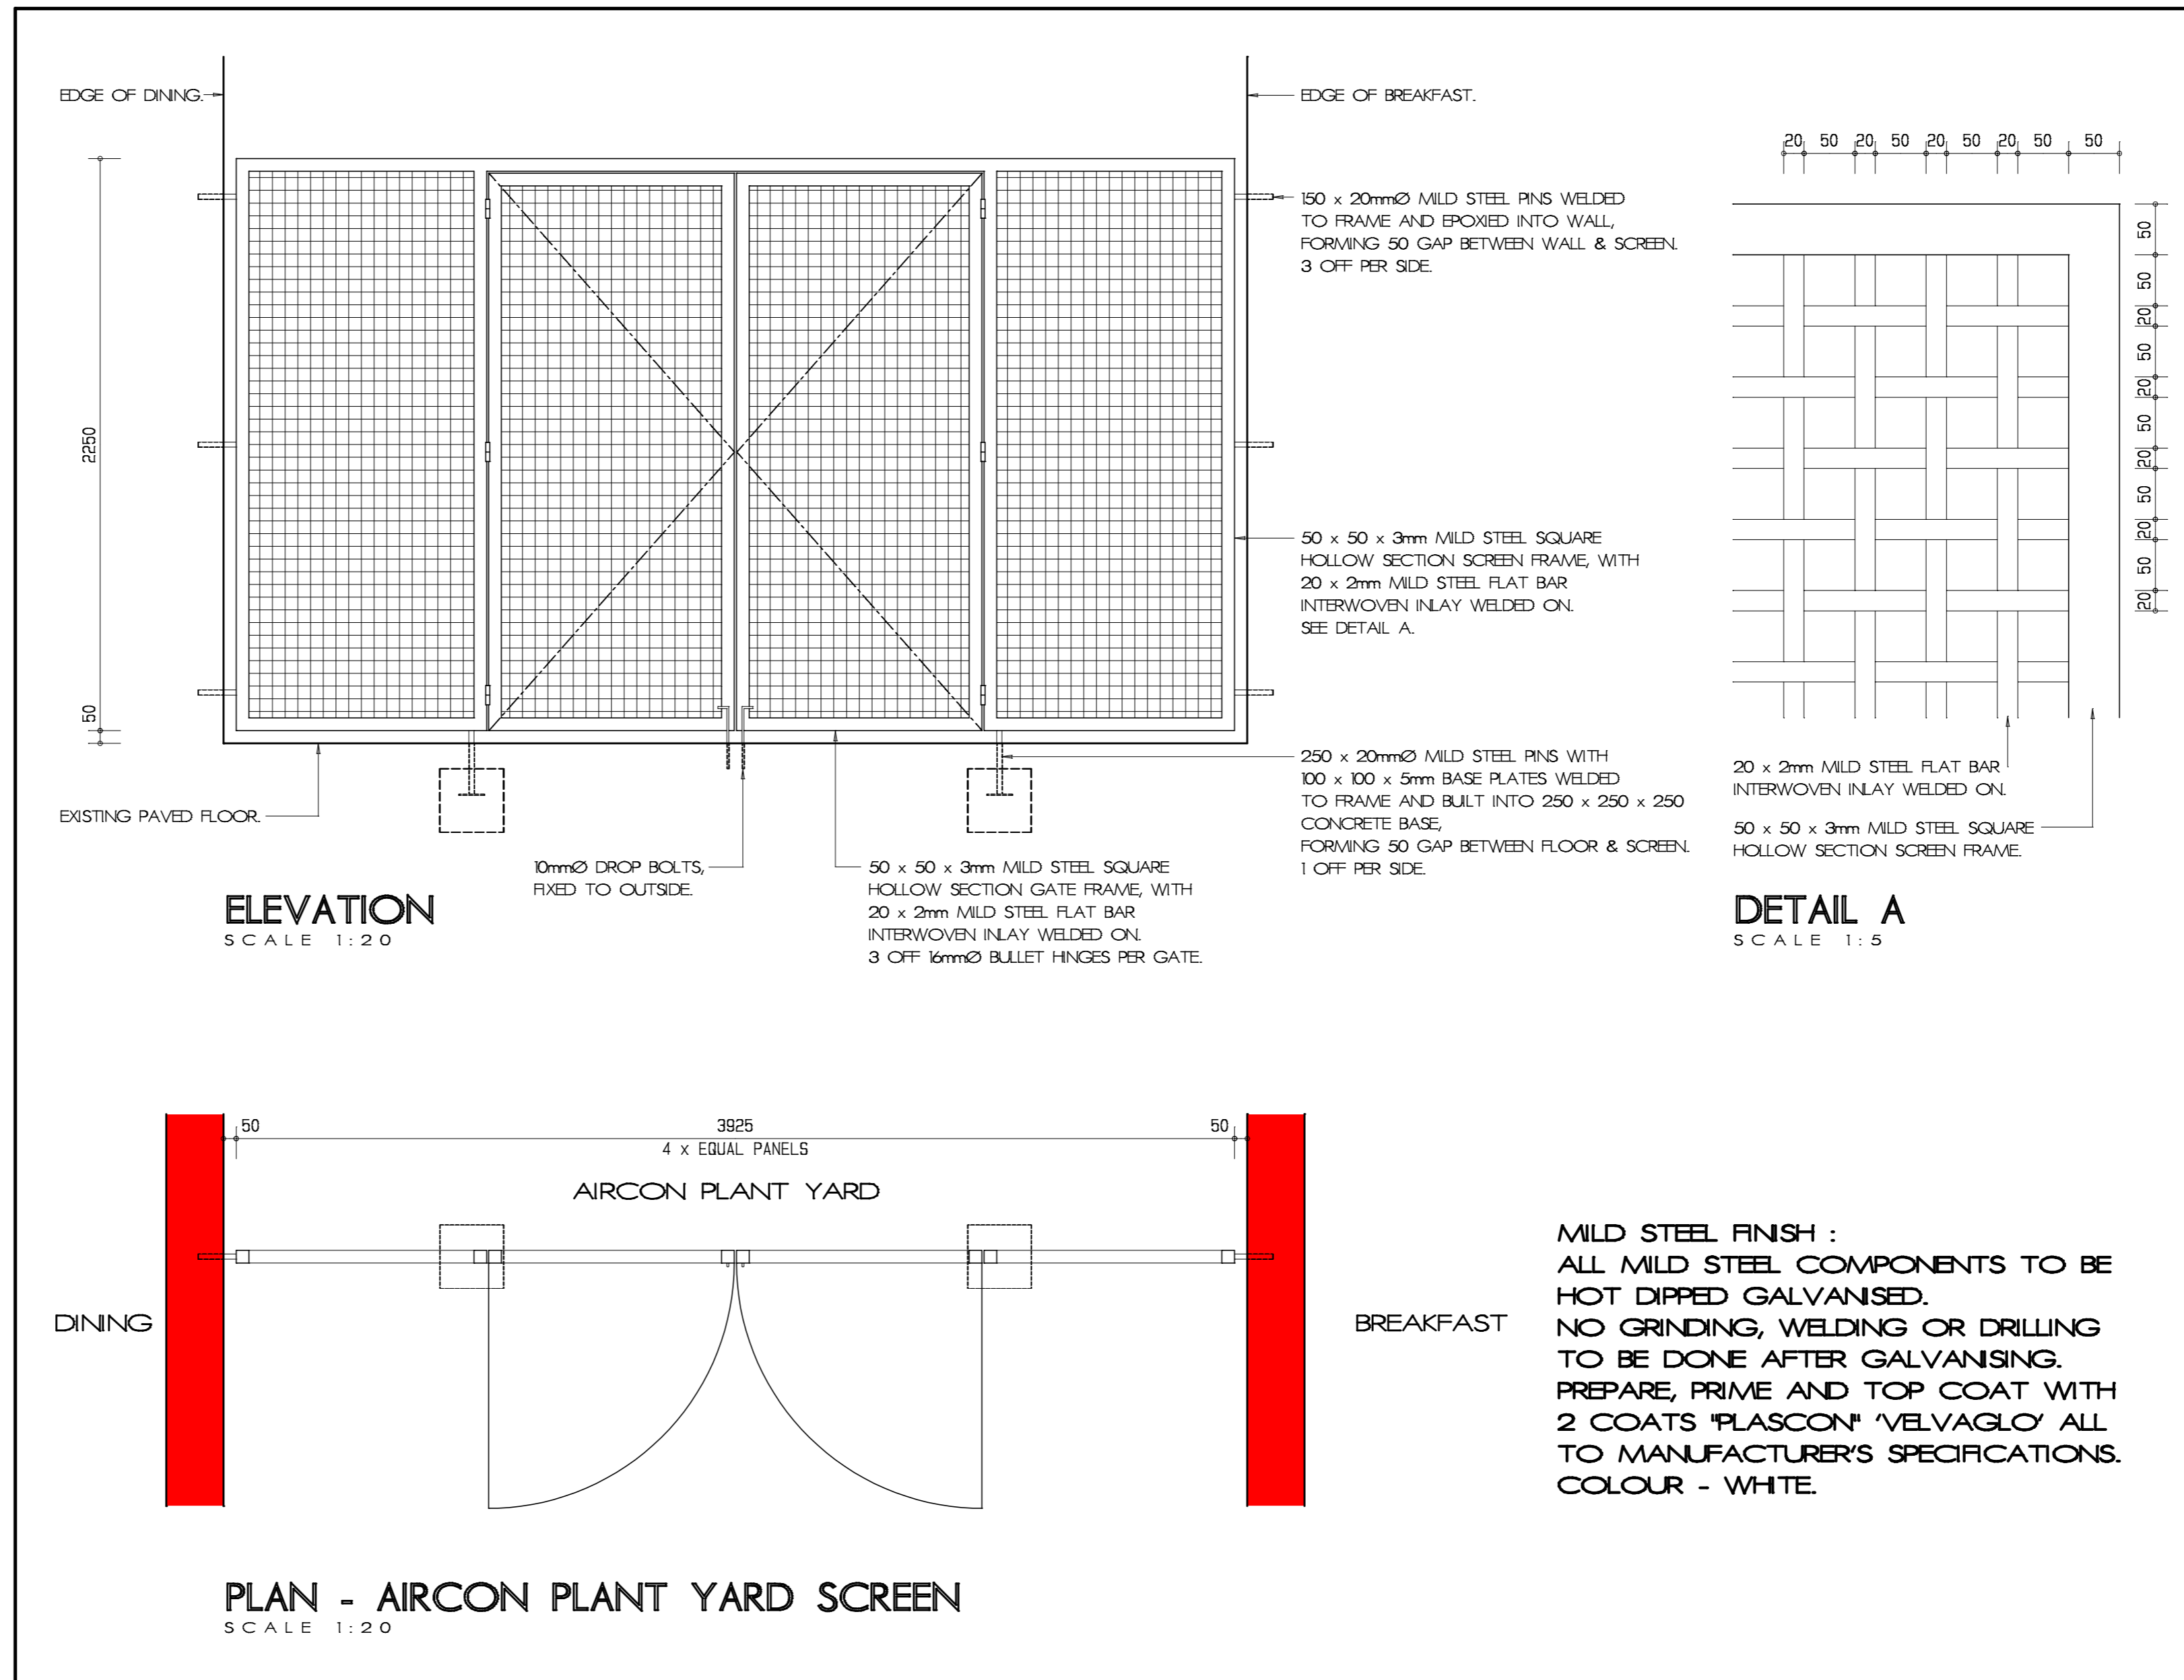


**NOTES :**  
 GENERAL :  
 \* DO NOT SCALE OFF THIS DRAWING.  
 \* ALL DIMENSIONS AND LEVELS TO BE CHECKED AND ARCHITECT TO BE NOTIFIED OF ANY DISCREPANCIES.  
 \* ALL EXISTING SERVICES ON SITE ARE TO BE PROTECTED FROM DAMAGE THROUGH OUT THE DURATION OF WORKS.

**GENERAL SPECIFICATION :**  
 ALL WORK TO COMPLY WITH LOCAL AUTHORITY REQUIREMENTS / NBR & STANDARDS ACT SABS 400.

ALL TRADE NAMES TO BE AS SPECIFIED OR EQUAL AND APPROVED.

**NOTE**  
 ALL GLAZING TO COMPLY WITH PART N OF SABS 0400/SANS 10137/SANS 10400 AND SANS 1263.  
 ANY INFORMATION WHICH DOES NOT CONFORM WITH BUILDING REGULATIONS TO BE REPORTED TO THE ARCHITECT.

**CONTRACTOR TO SUPPLY GLAZING CERTIFICATE AS REQUIRED BY THE LOCAL AUTHORITY.**

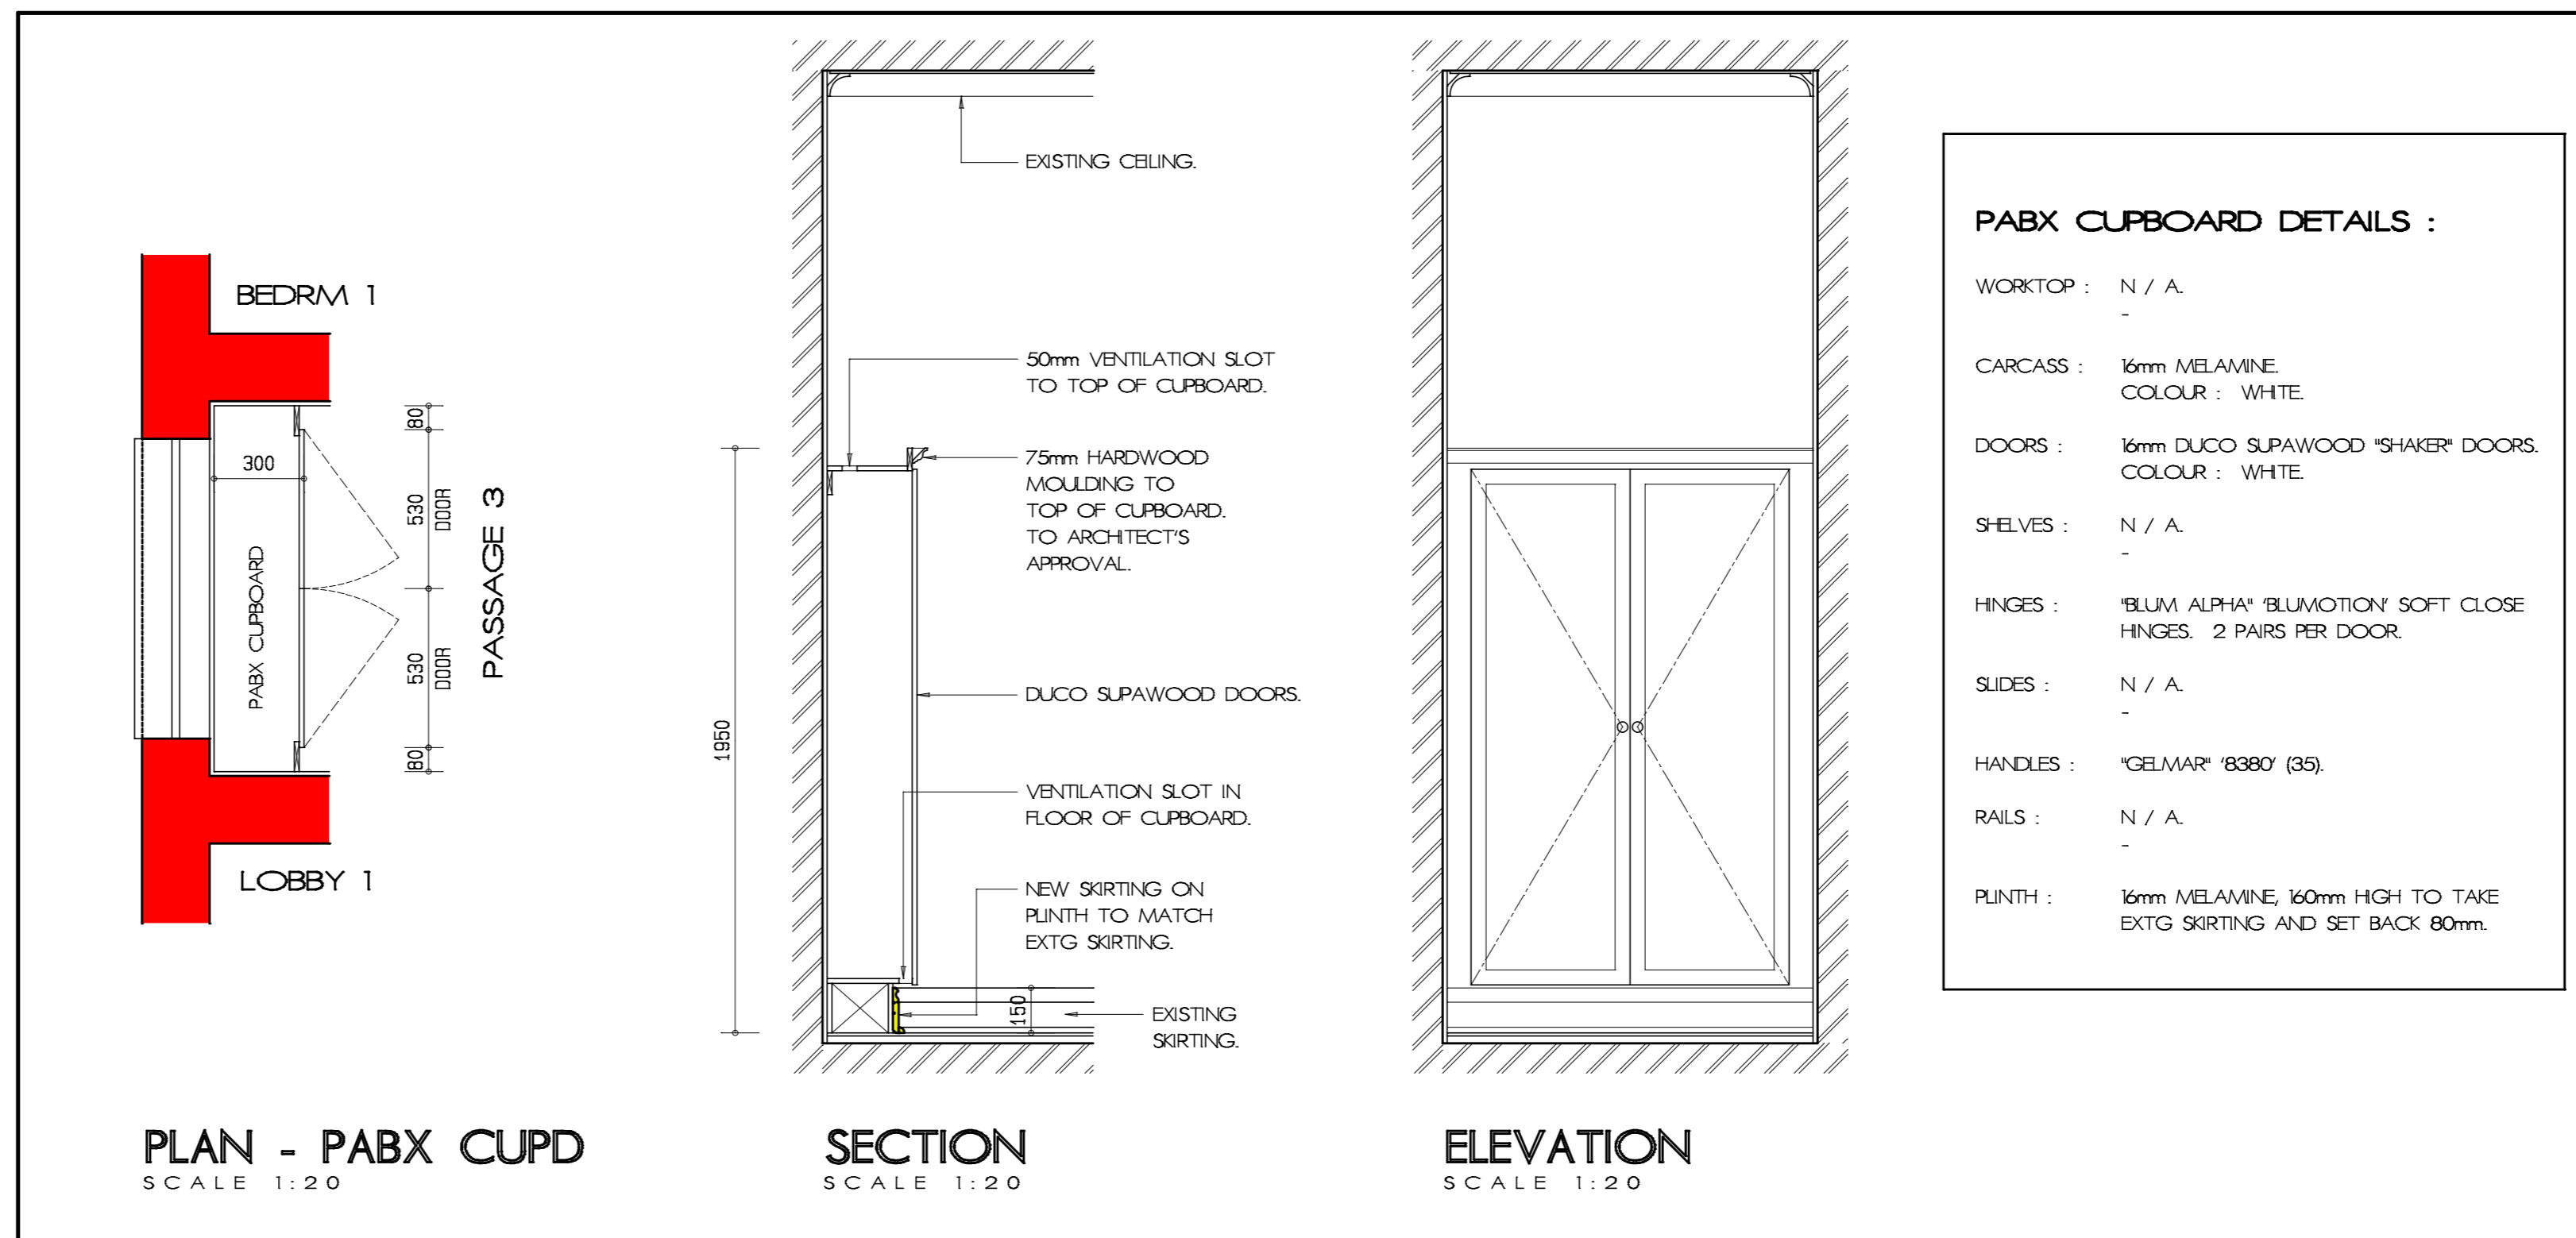

NO :	DATE :	BY :	DESCRIPTION :
<b>REVISIONS:</b>			
OWNERS ID NUMBER :	-		
OWNERS SIGNATURE :	-		
<b>PROJECT TITLE</b>			
PARKSIDE RESIDENCE REPAIRS AND RENOVATIONS			
COLLEGE ROAD PIETERMARITZBURG			
<b>DRAWING TITLE</b>			
WORKING DRAWING : MISCELLANEOUS DETAILS			
		SCALE	
GRICE BELLARS ARCHITECTS		VARES	
211 Hoosen Haffjee (Berg) Street Pietermaritzburg 3201 South Africa Telephone: +27 (0)33 394 1785 Facsimile: +27 (0)33 394 1787		DATE	
		MAR 2013	
		DRAWN BY:	
		Greg / imran	
		DRAWING No:	
		PAR-HSE-WD-006	
		REVISION:	
		-	