



SECOND FLOOR PLAN - UNIT NO. 14  
scale 1:100

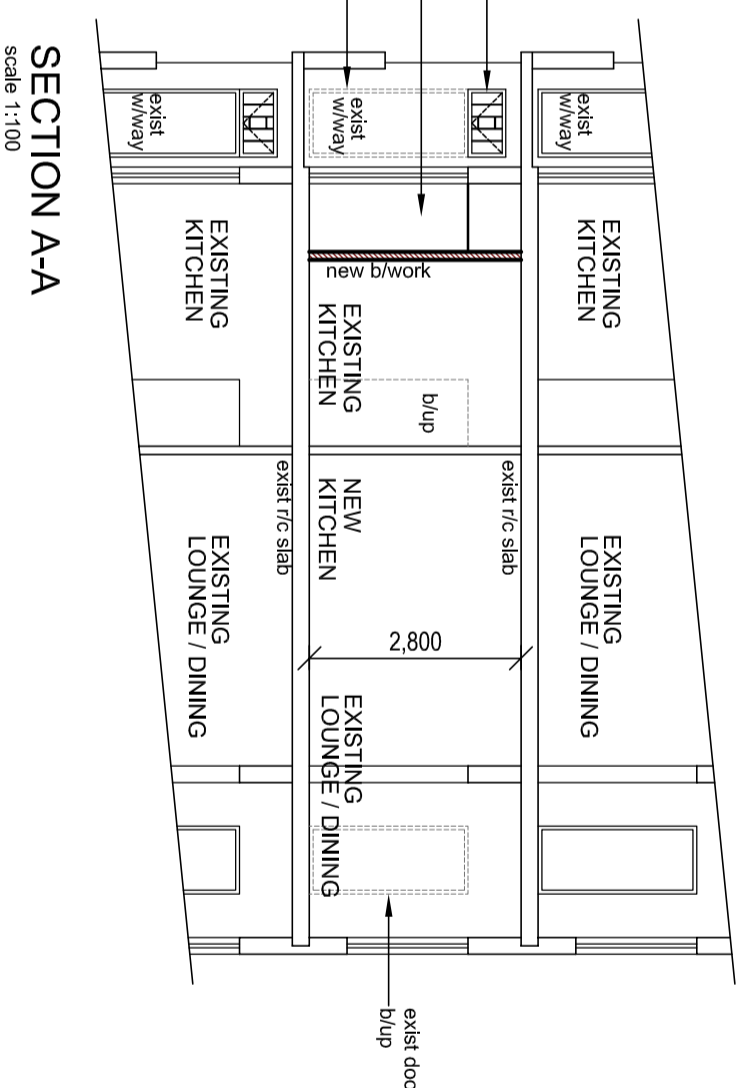

SECTION A-A  
scale 1:100

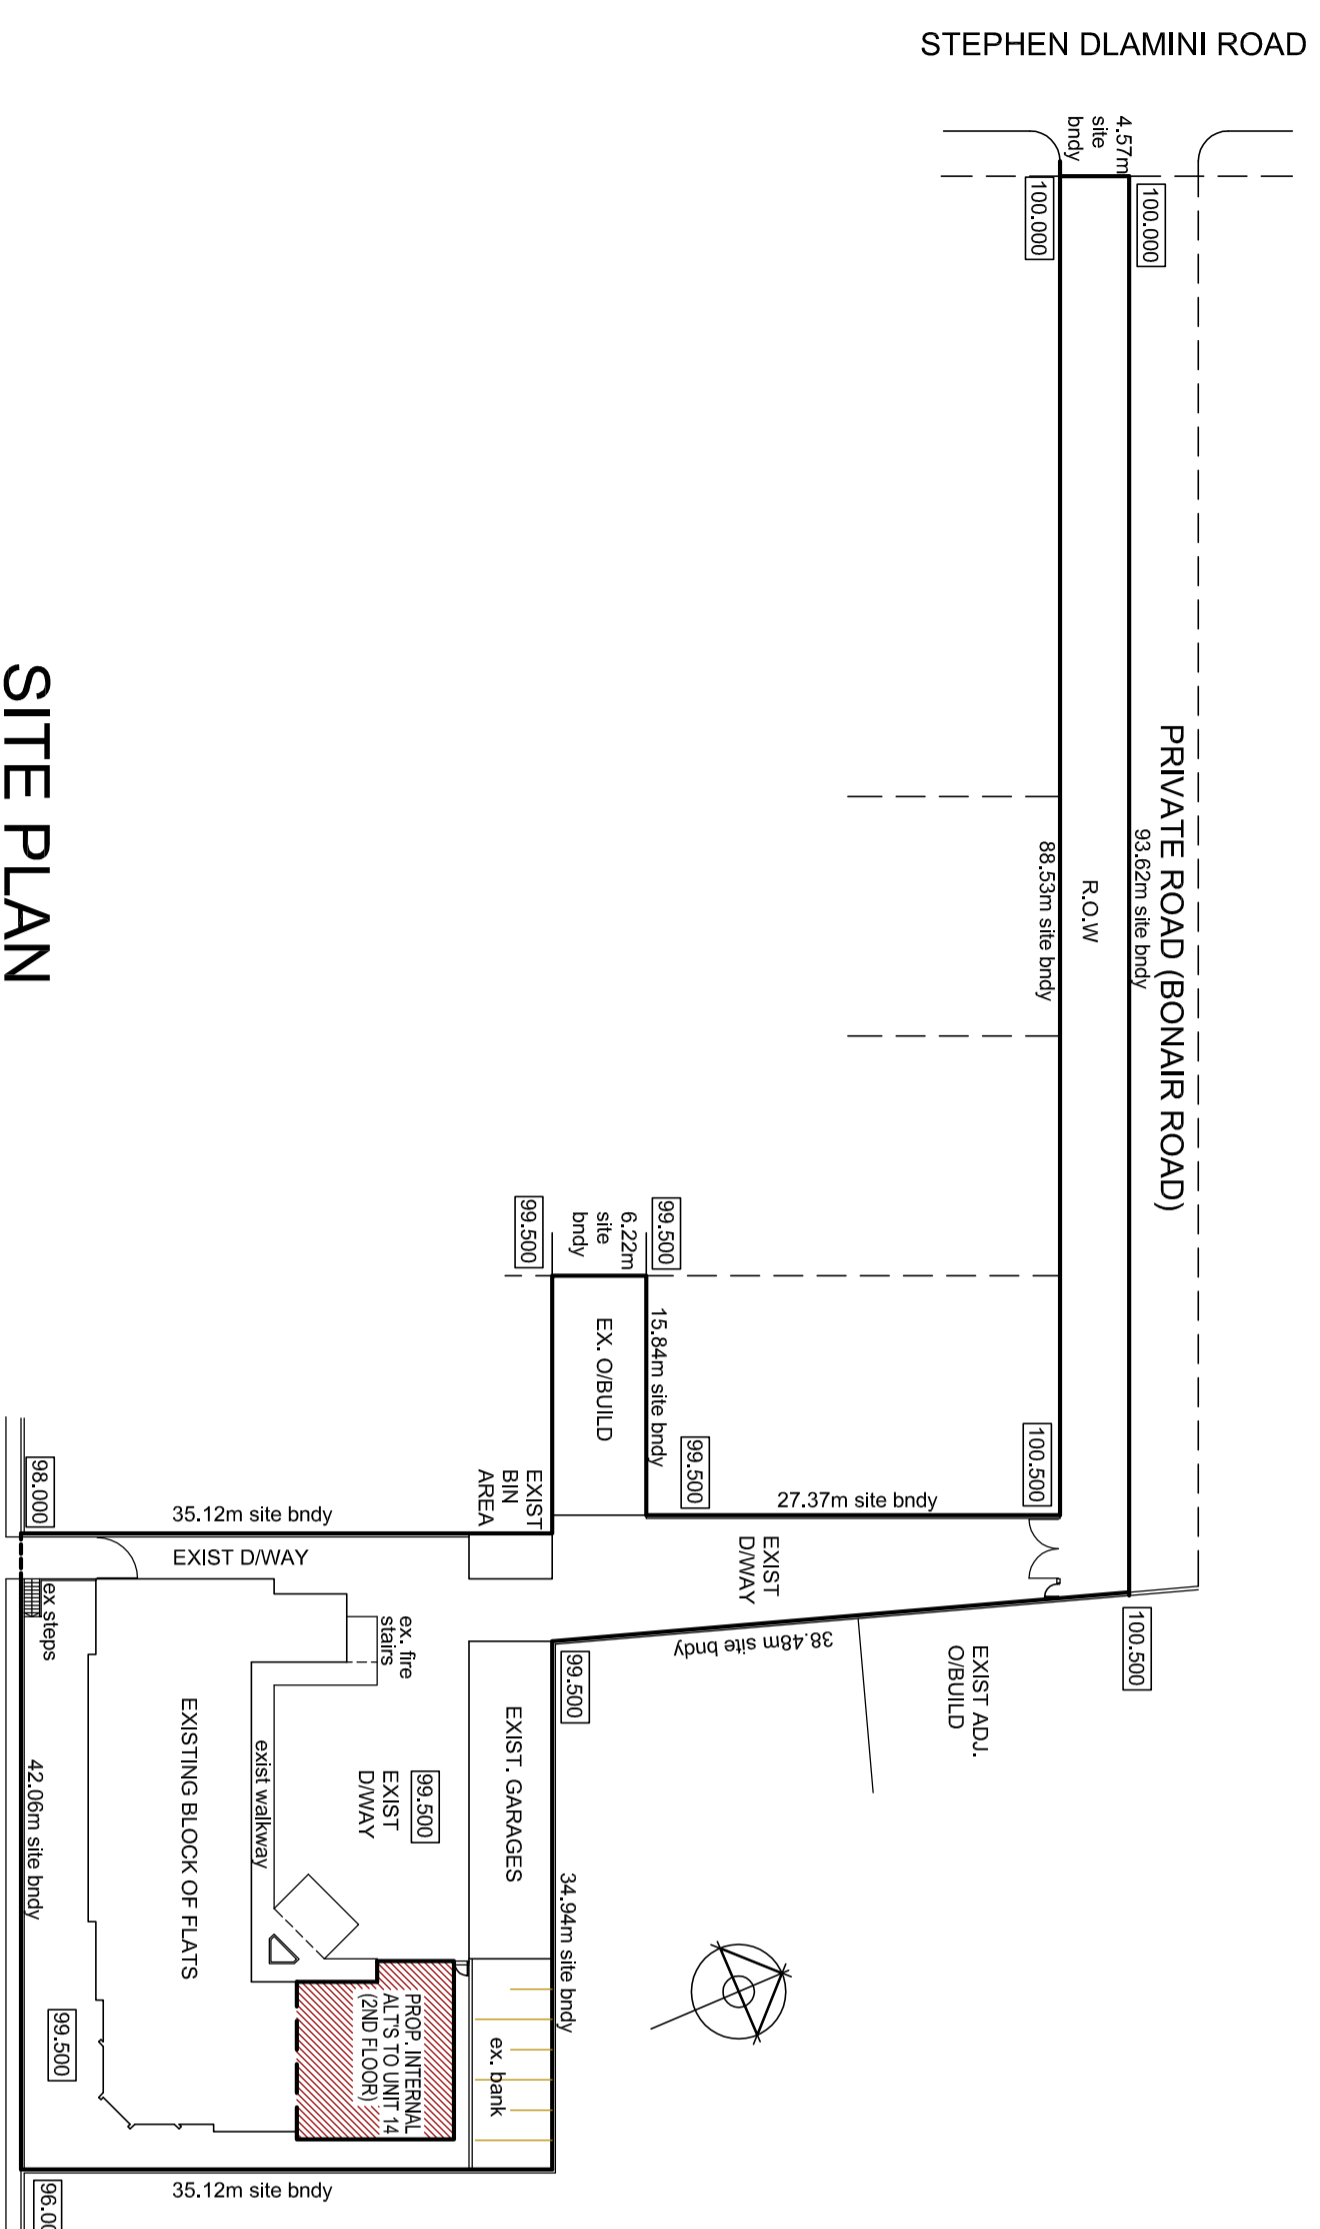

SITE PLAN  
scale 1:500

SCHEDULE OF AREAS		
site area	=	2255sqm
proposed coverage	=	nil
proposed f.a.r	=	nil

**SIGNATURE**  
**architectural studio**  
 UNIT 24 CANFORD PARK, 53 ANTHONY ROAD, DURBAN NORTH, 4051  
 TELEPHONE : 0826644644  
 REG. NO.: ST0241 (PR. S.ARCH TECH)

owner's signature \_\_\_\_\_ tel. no: 082 777 8643

**UNIT 14 CHELTENHAM COURT**

project  
 PROPOSED INTERNAL ALTERATIONS TO  
 EXISTING UNIT NO. 14 CHELTENHAM  
 COURT, 174 JOHN ZIKHALI ROAD ON ERF  
 2142 DURBAN FOR MRS F. C. SEEDAT

AMAF A APPLICATION

scale	date	drawn by	dwg. no.
1:100	19/11/2013	HM	2013/09-amafa