
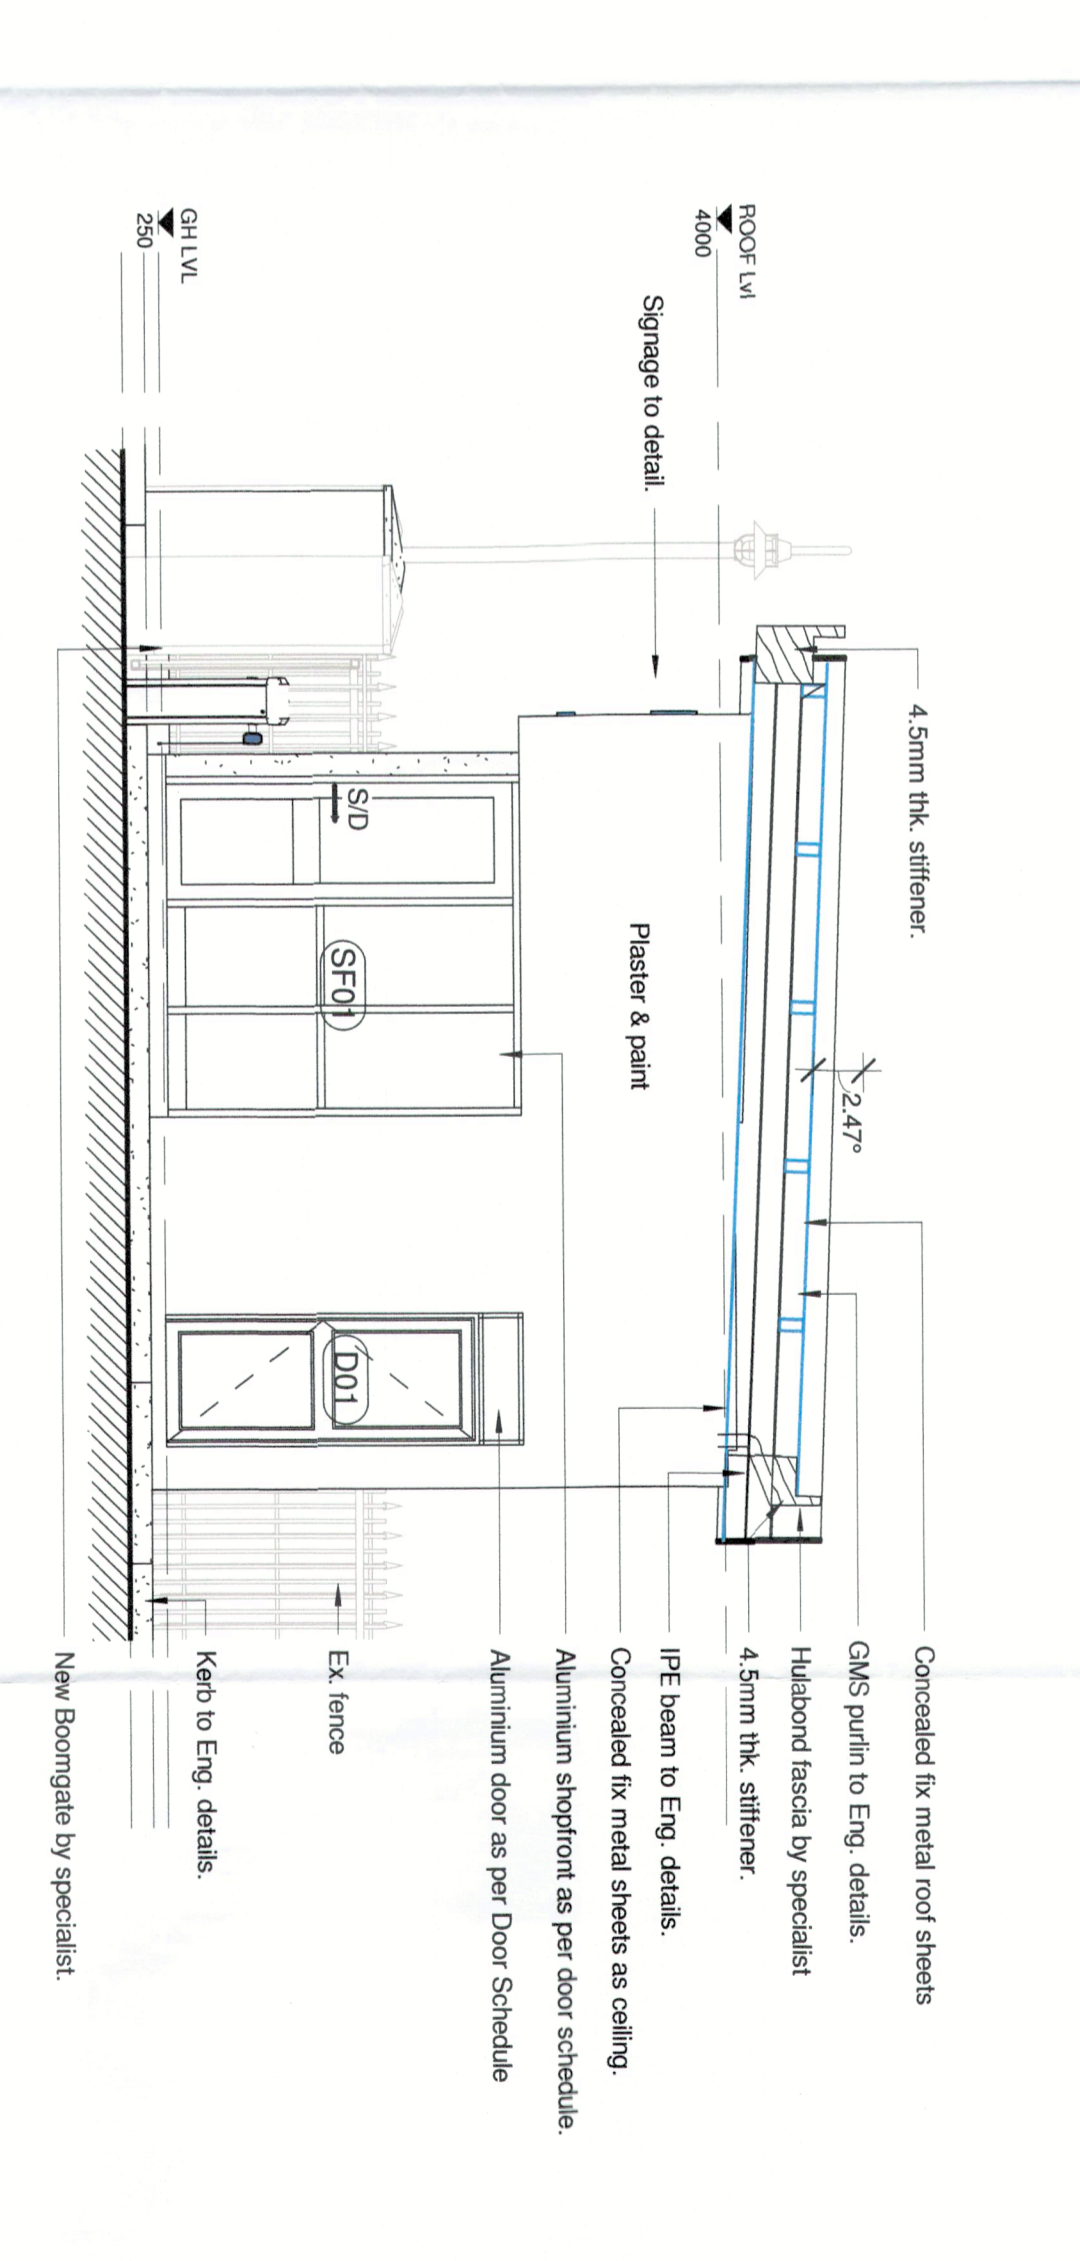



NEIGHBOURS CONSENT		
Address	Name & ID	Sign
1		
2		
3		
4		
5		

- GENERAL DRAWING NOTES**
- THE DESIGN ON THIS DRAWING IS COPYRIGHT AND REMAINS THE PROPERTY OF THE ARCHITECTS.
 - ALL WORK TO BE CARRIED OUT STRICTLY IN ACCORDANCE WITH MUNICIPAL REGULATIONS, DRAWINGS NOT TO BE SCALED, ONLY ANNOTATED DIMENSIONS TO BE USED.
 - ALL RELEVANT DATUM, LEVELS, DIMENSIONS TO BE CHECKED ON SITE BEFORE COMMENCEMENT OF WORK.
 - ALL DRAWINGS ARE TO BE CHECKED BY THE MAIN CONTRACTOR AND ANY DISCREPANCIES ON THE DRAWINGS OR BETWEEN THE DRAWINGS ARE TO BE REFERRED TO THE ARCHITECT.
 - CONTRACTOR TO CHECK ALL QUANTITIES PRIOR TO ORDERING AND MANUFACTURE.
 - CONTRACTOR TO PROVIDE SHOP DRAWINGS FOR APPROVAL BY ARCHITECT PRIOR TO MANUFACTURE.



NORTH WEST ELEVATION
1 : 100

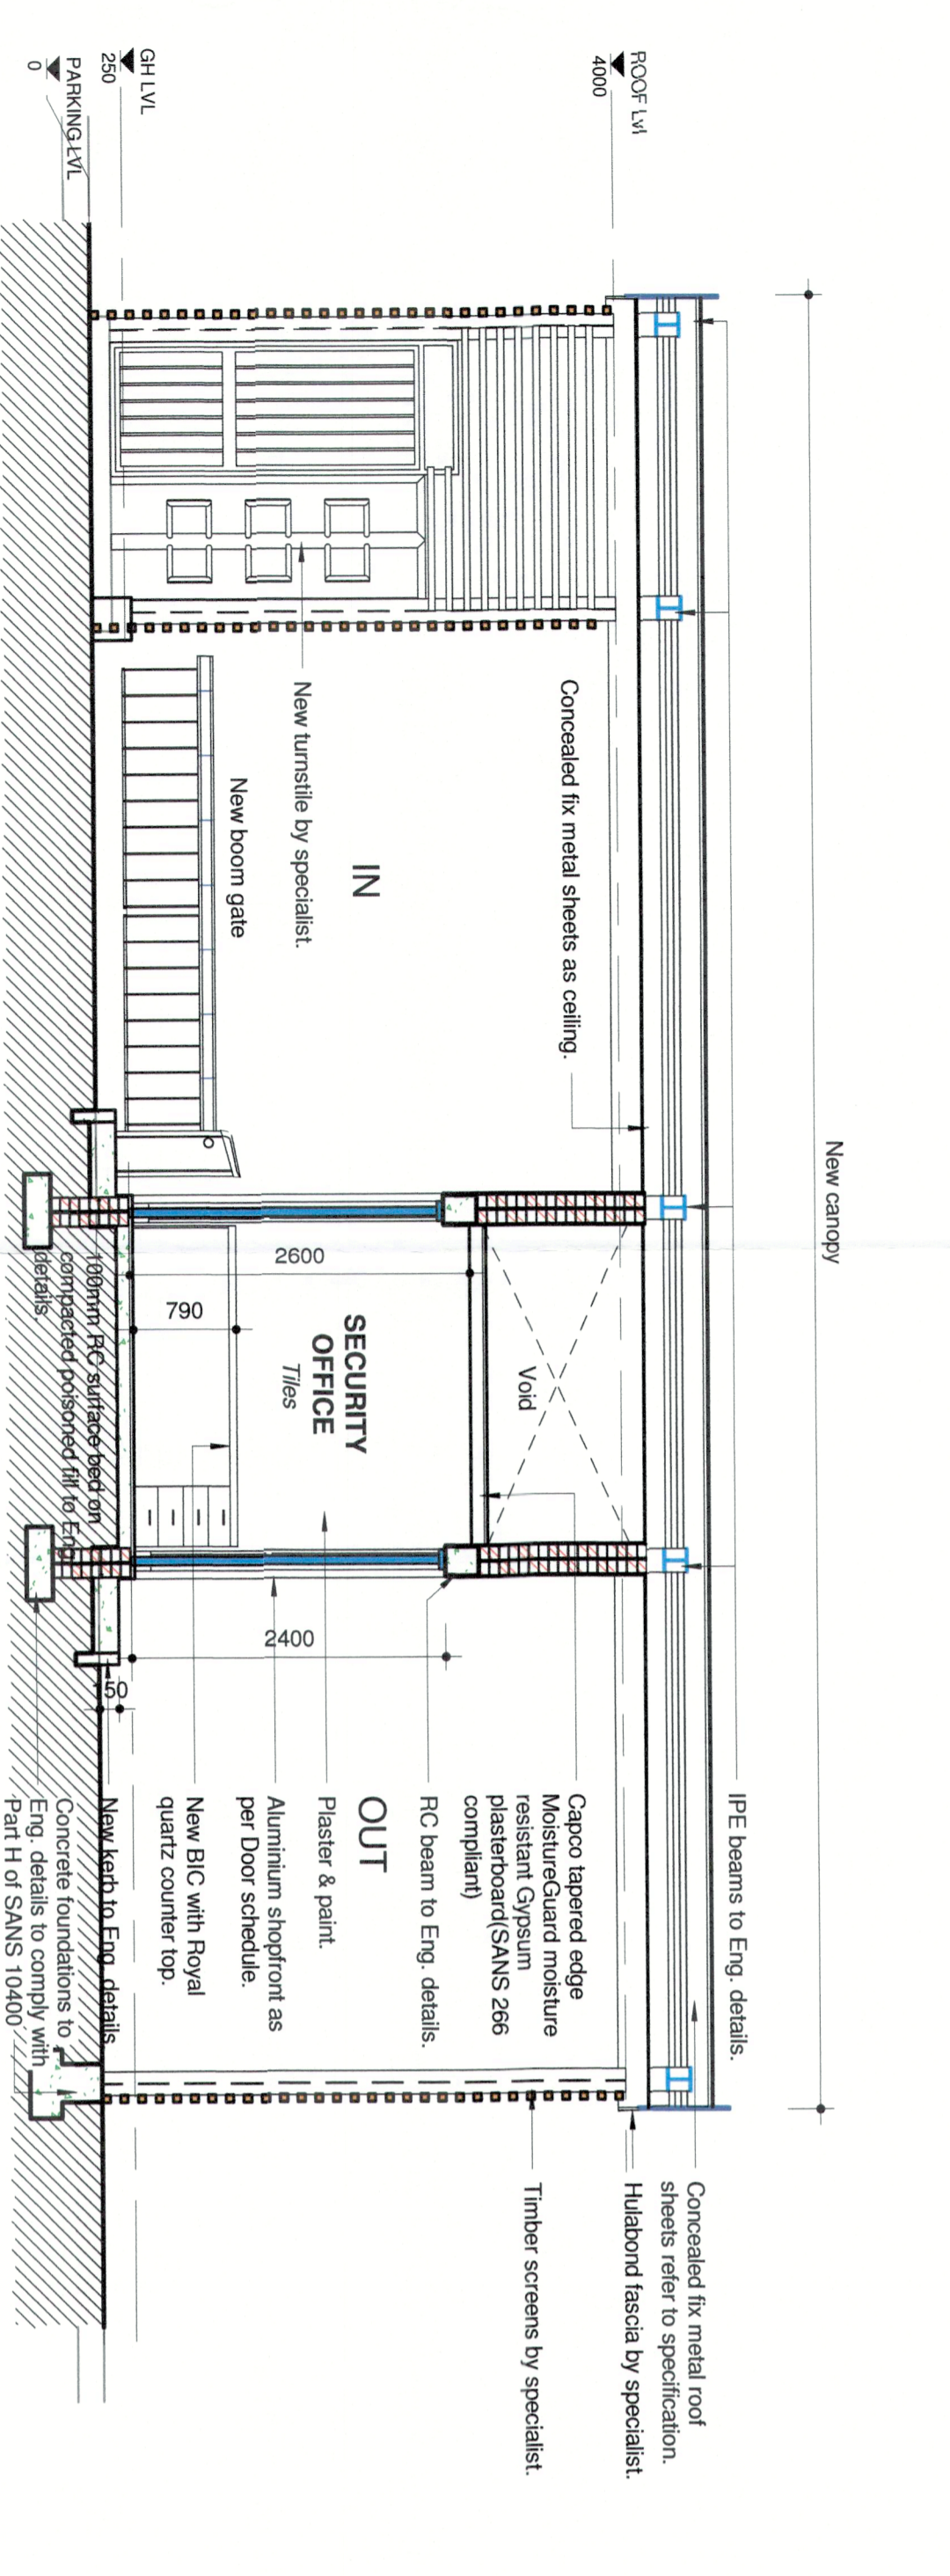


SECTION 1
1 : 50

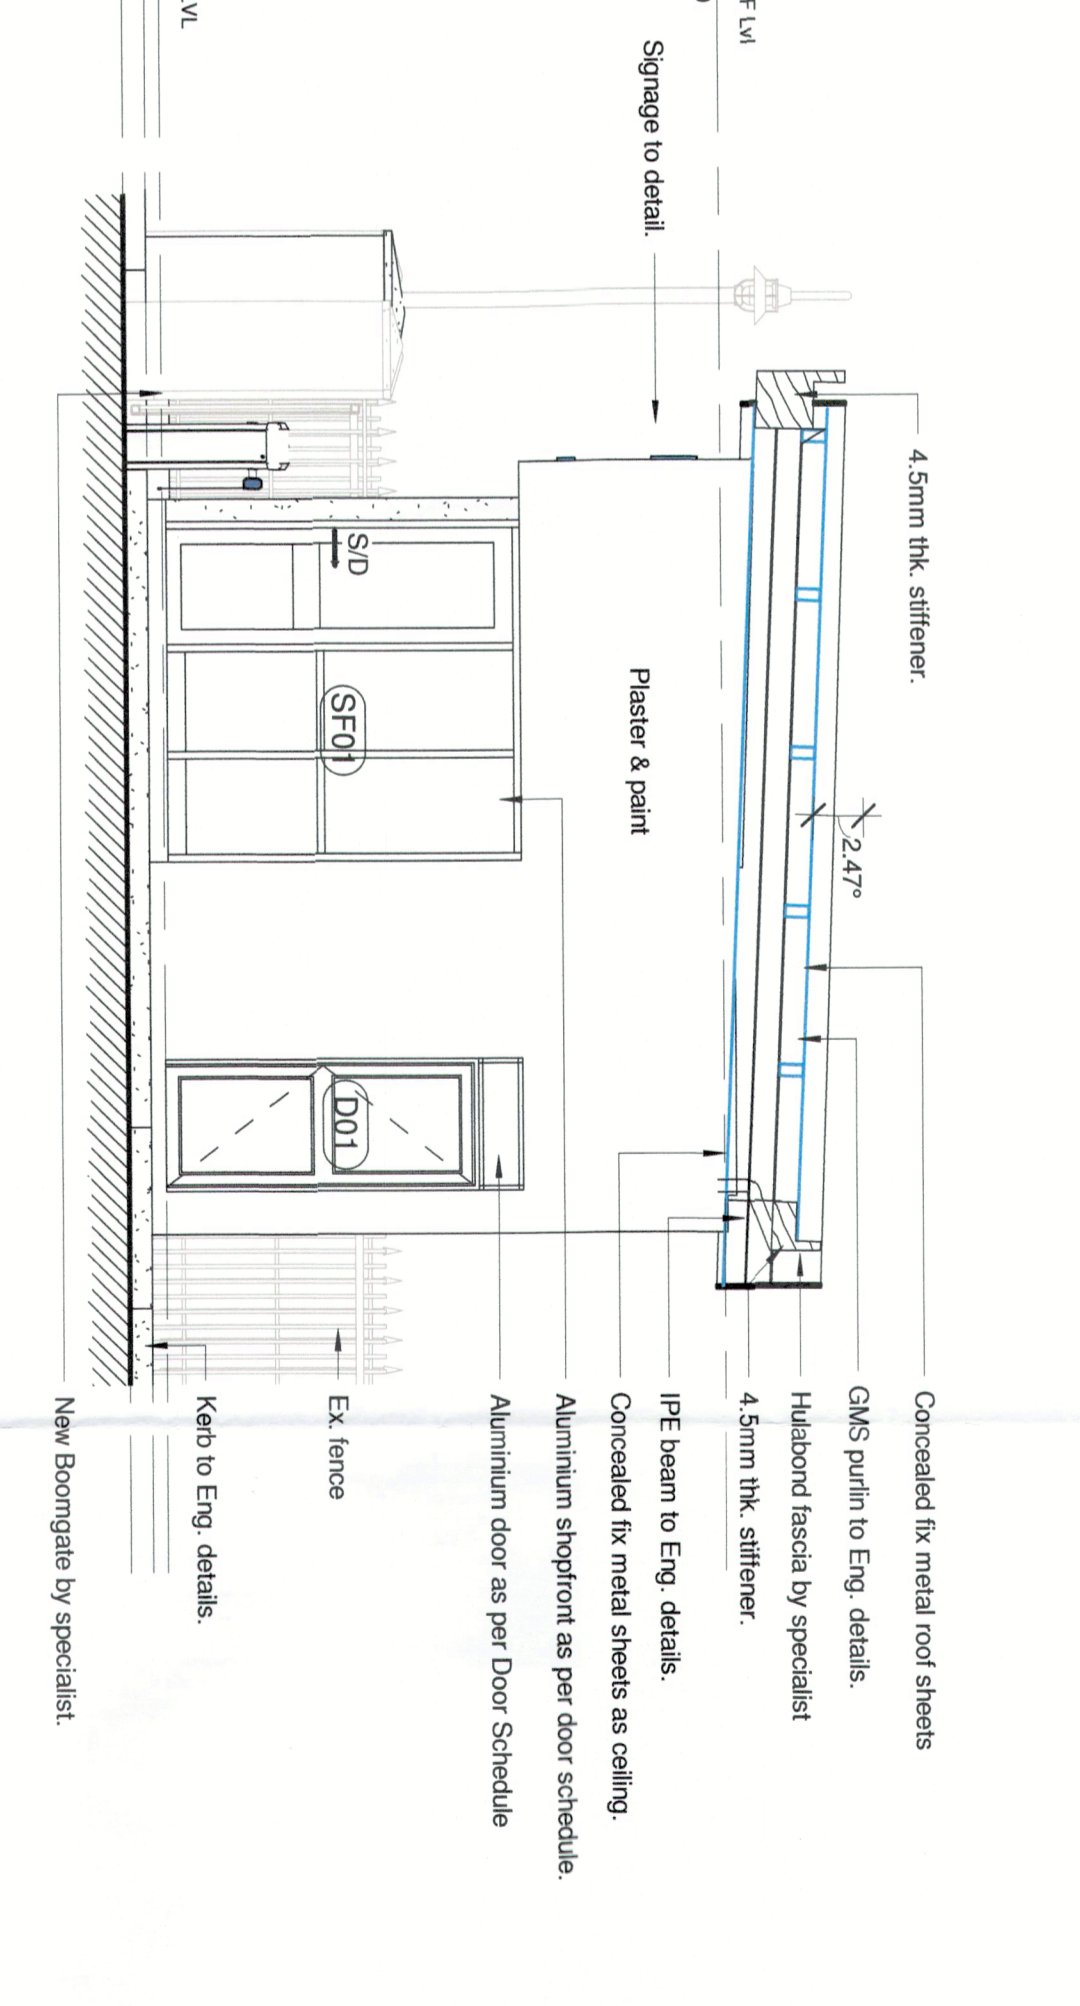


SECTION 2
1 : 50

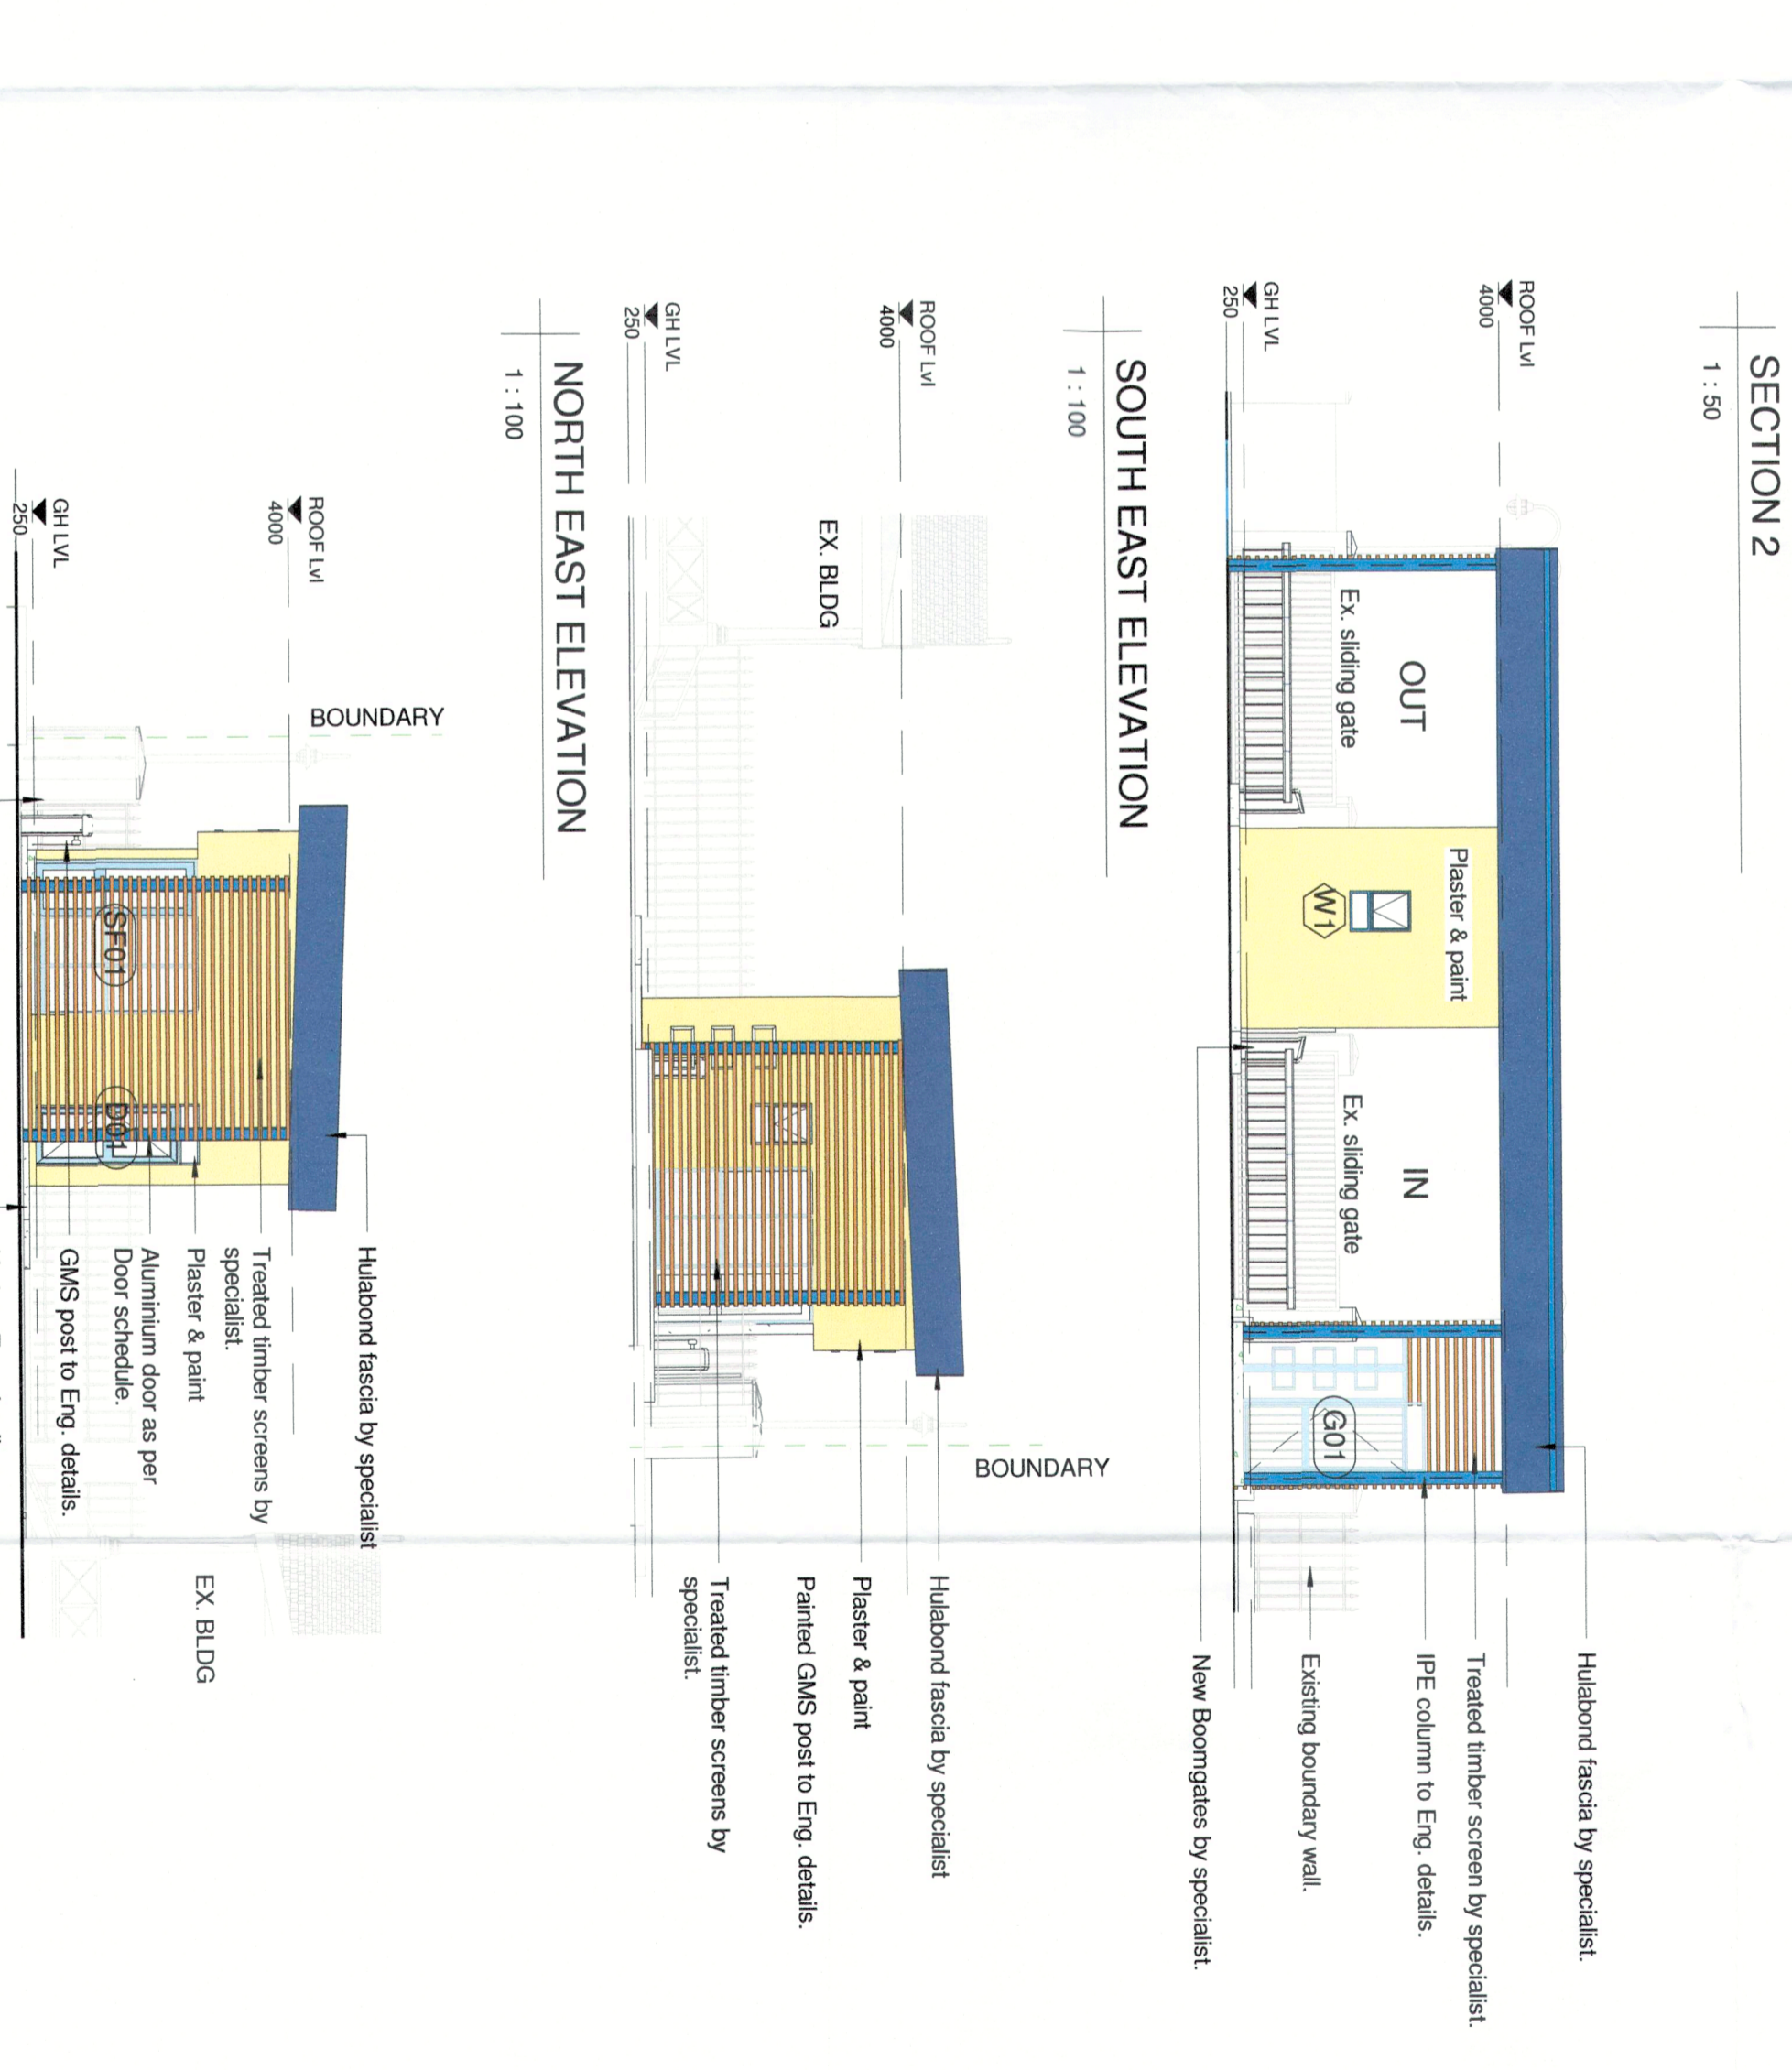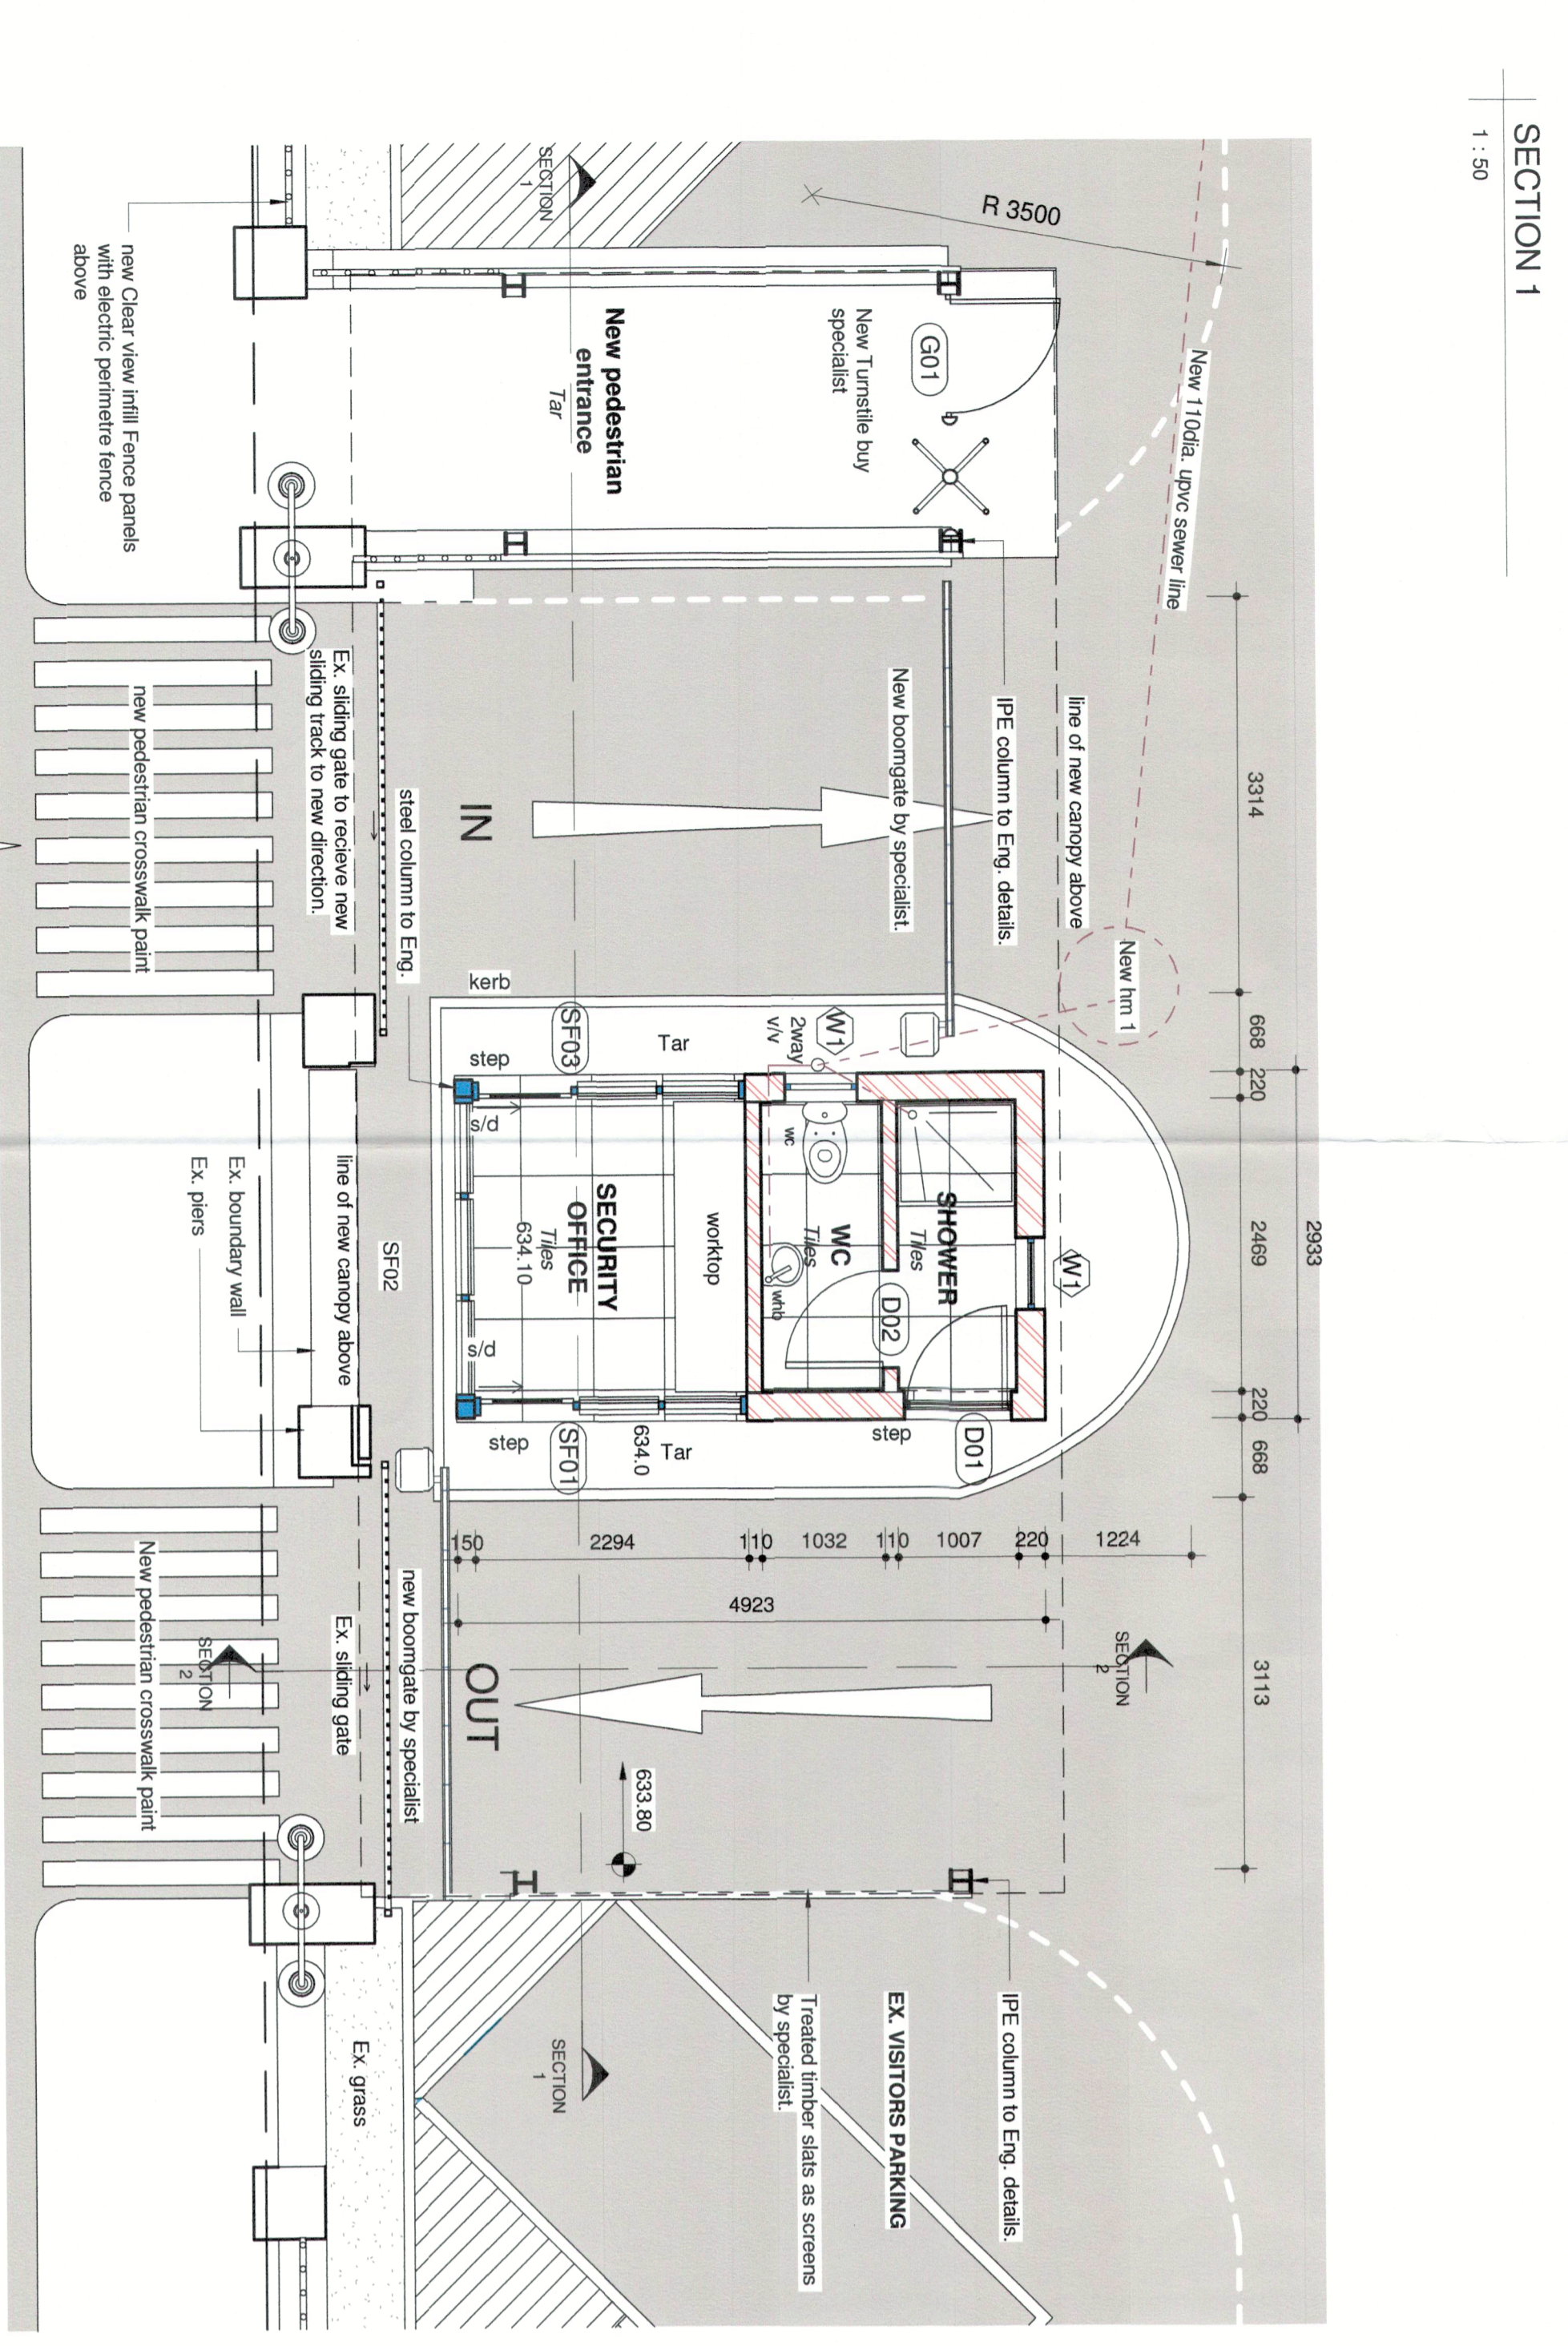

SOUTH EAST ELEVATION
1 : 100

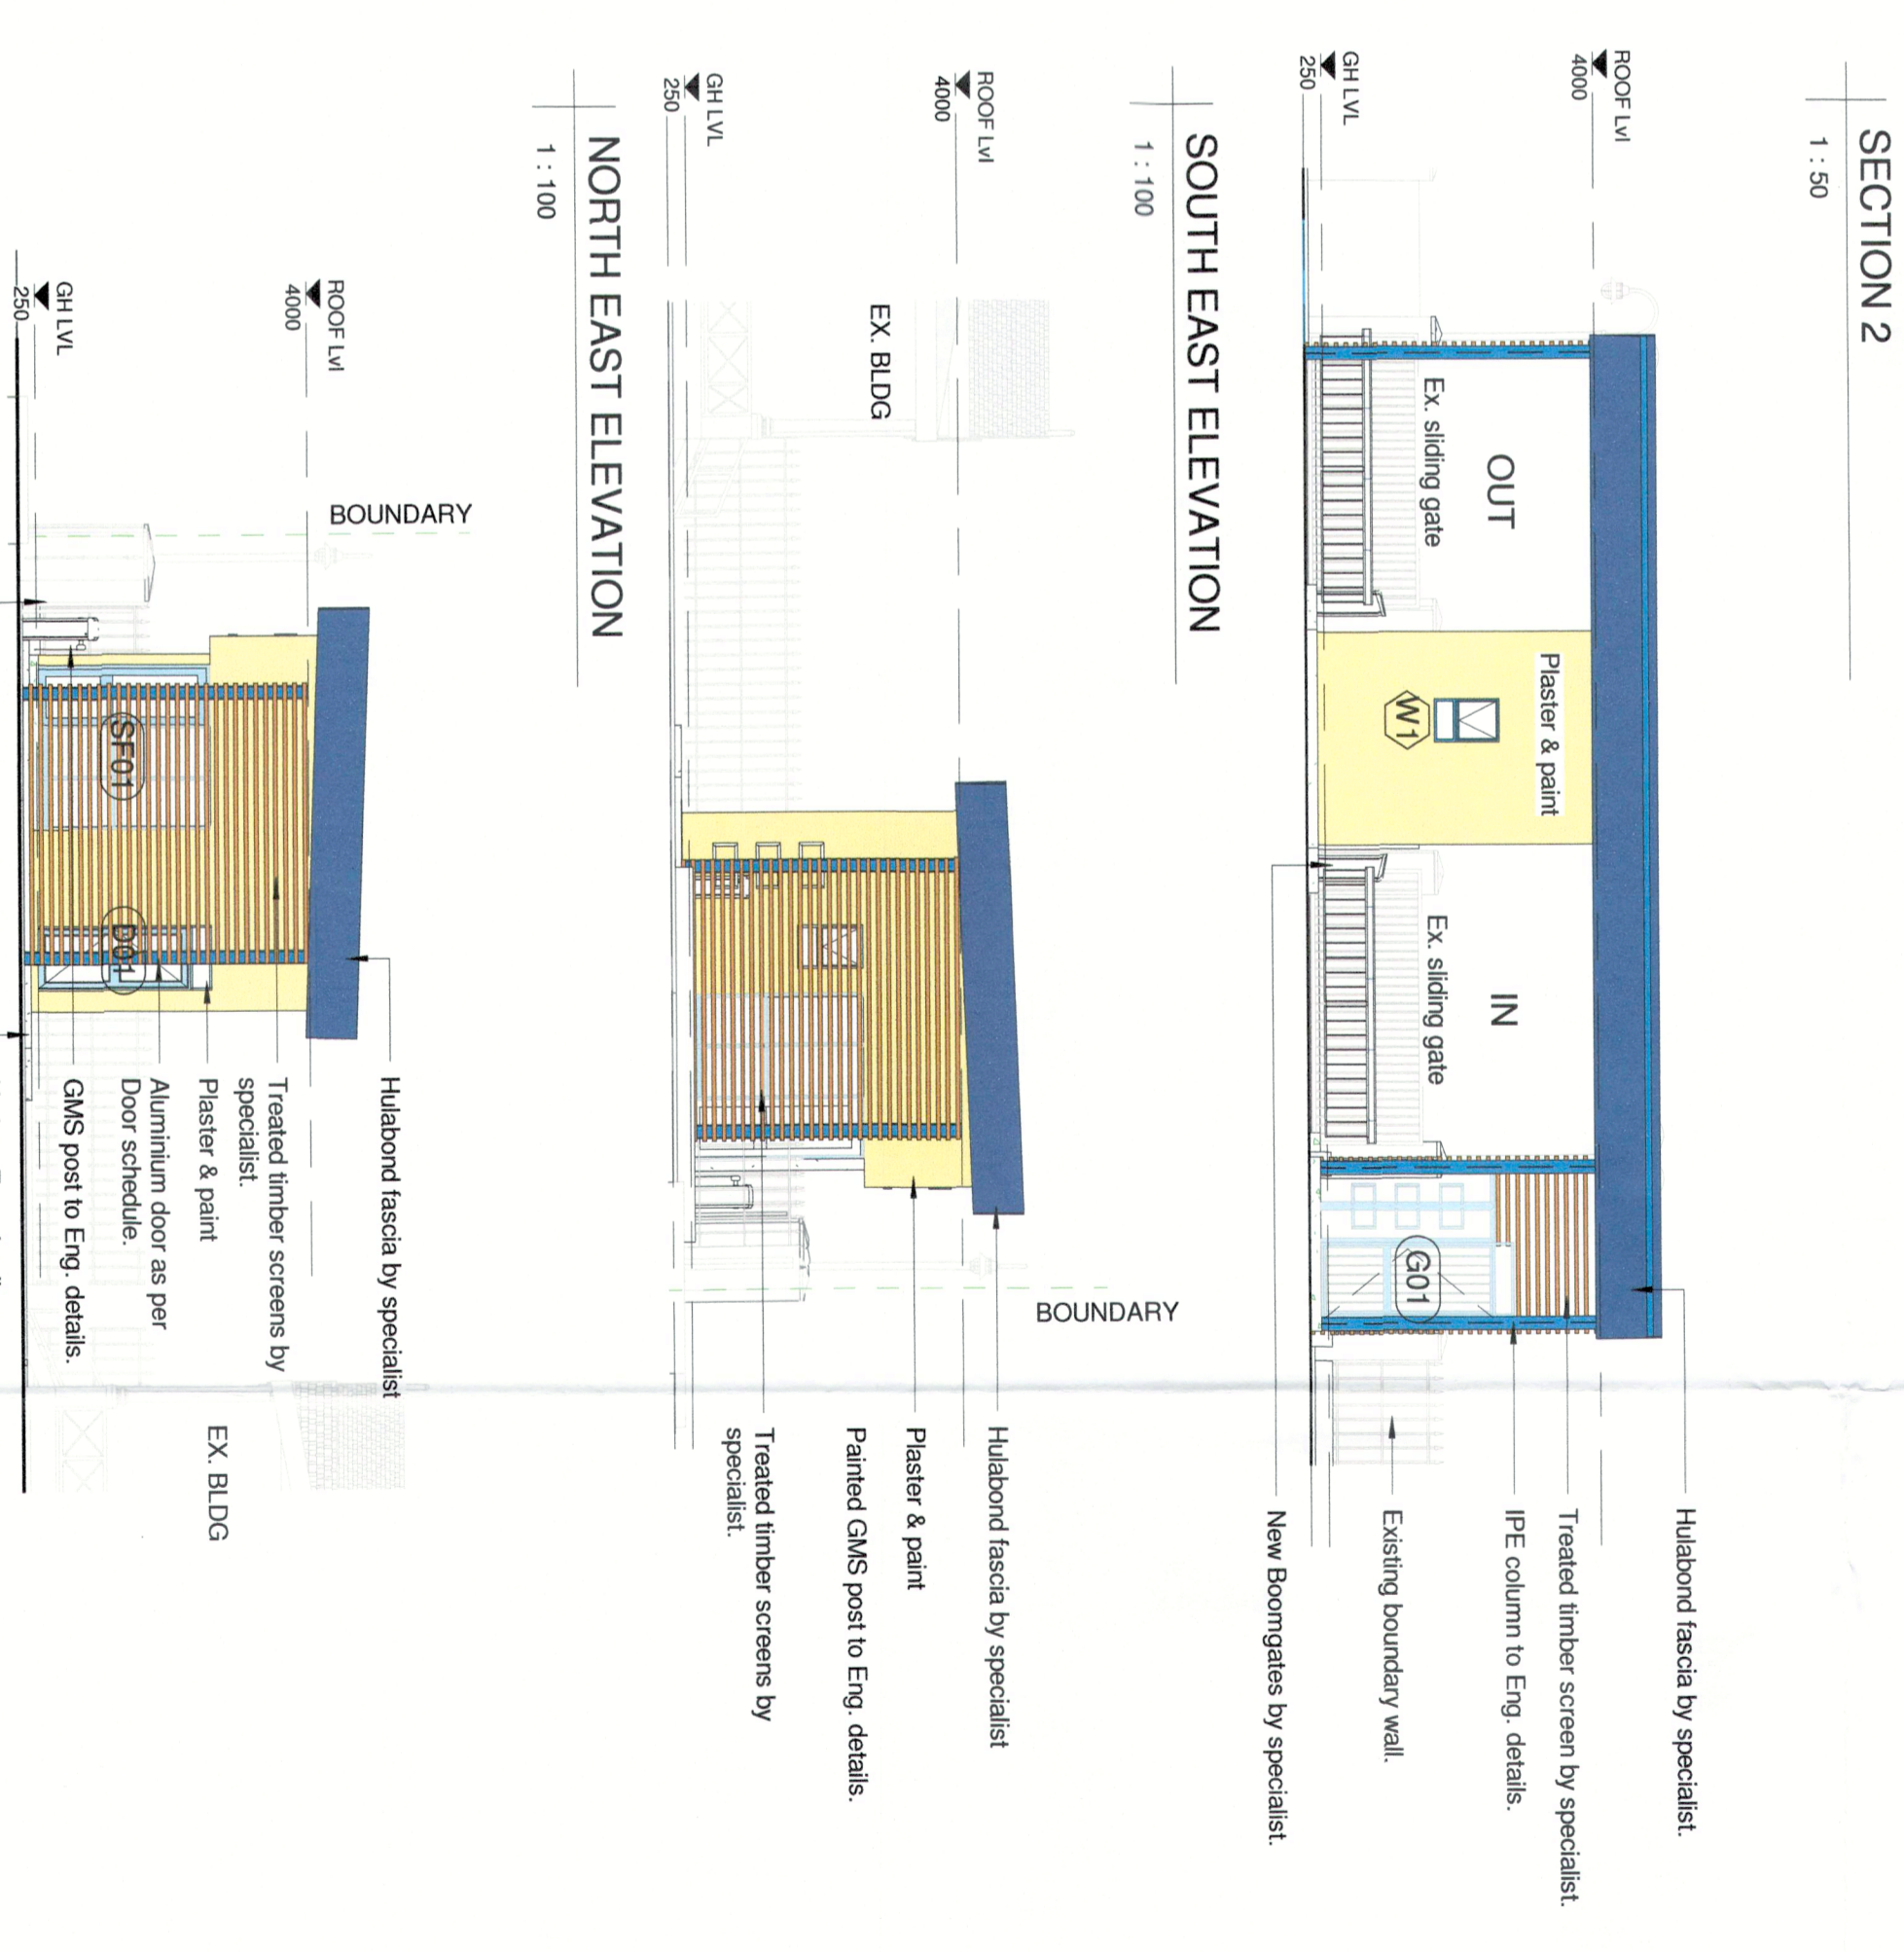

NORTH EAST ELEVATION
1 : 100

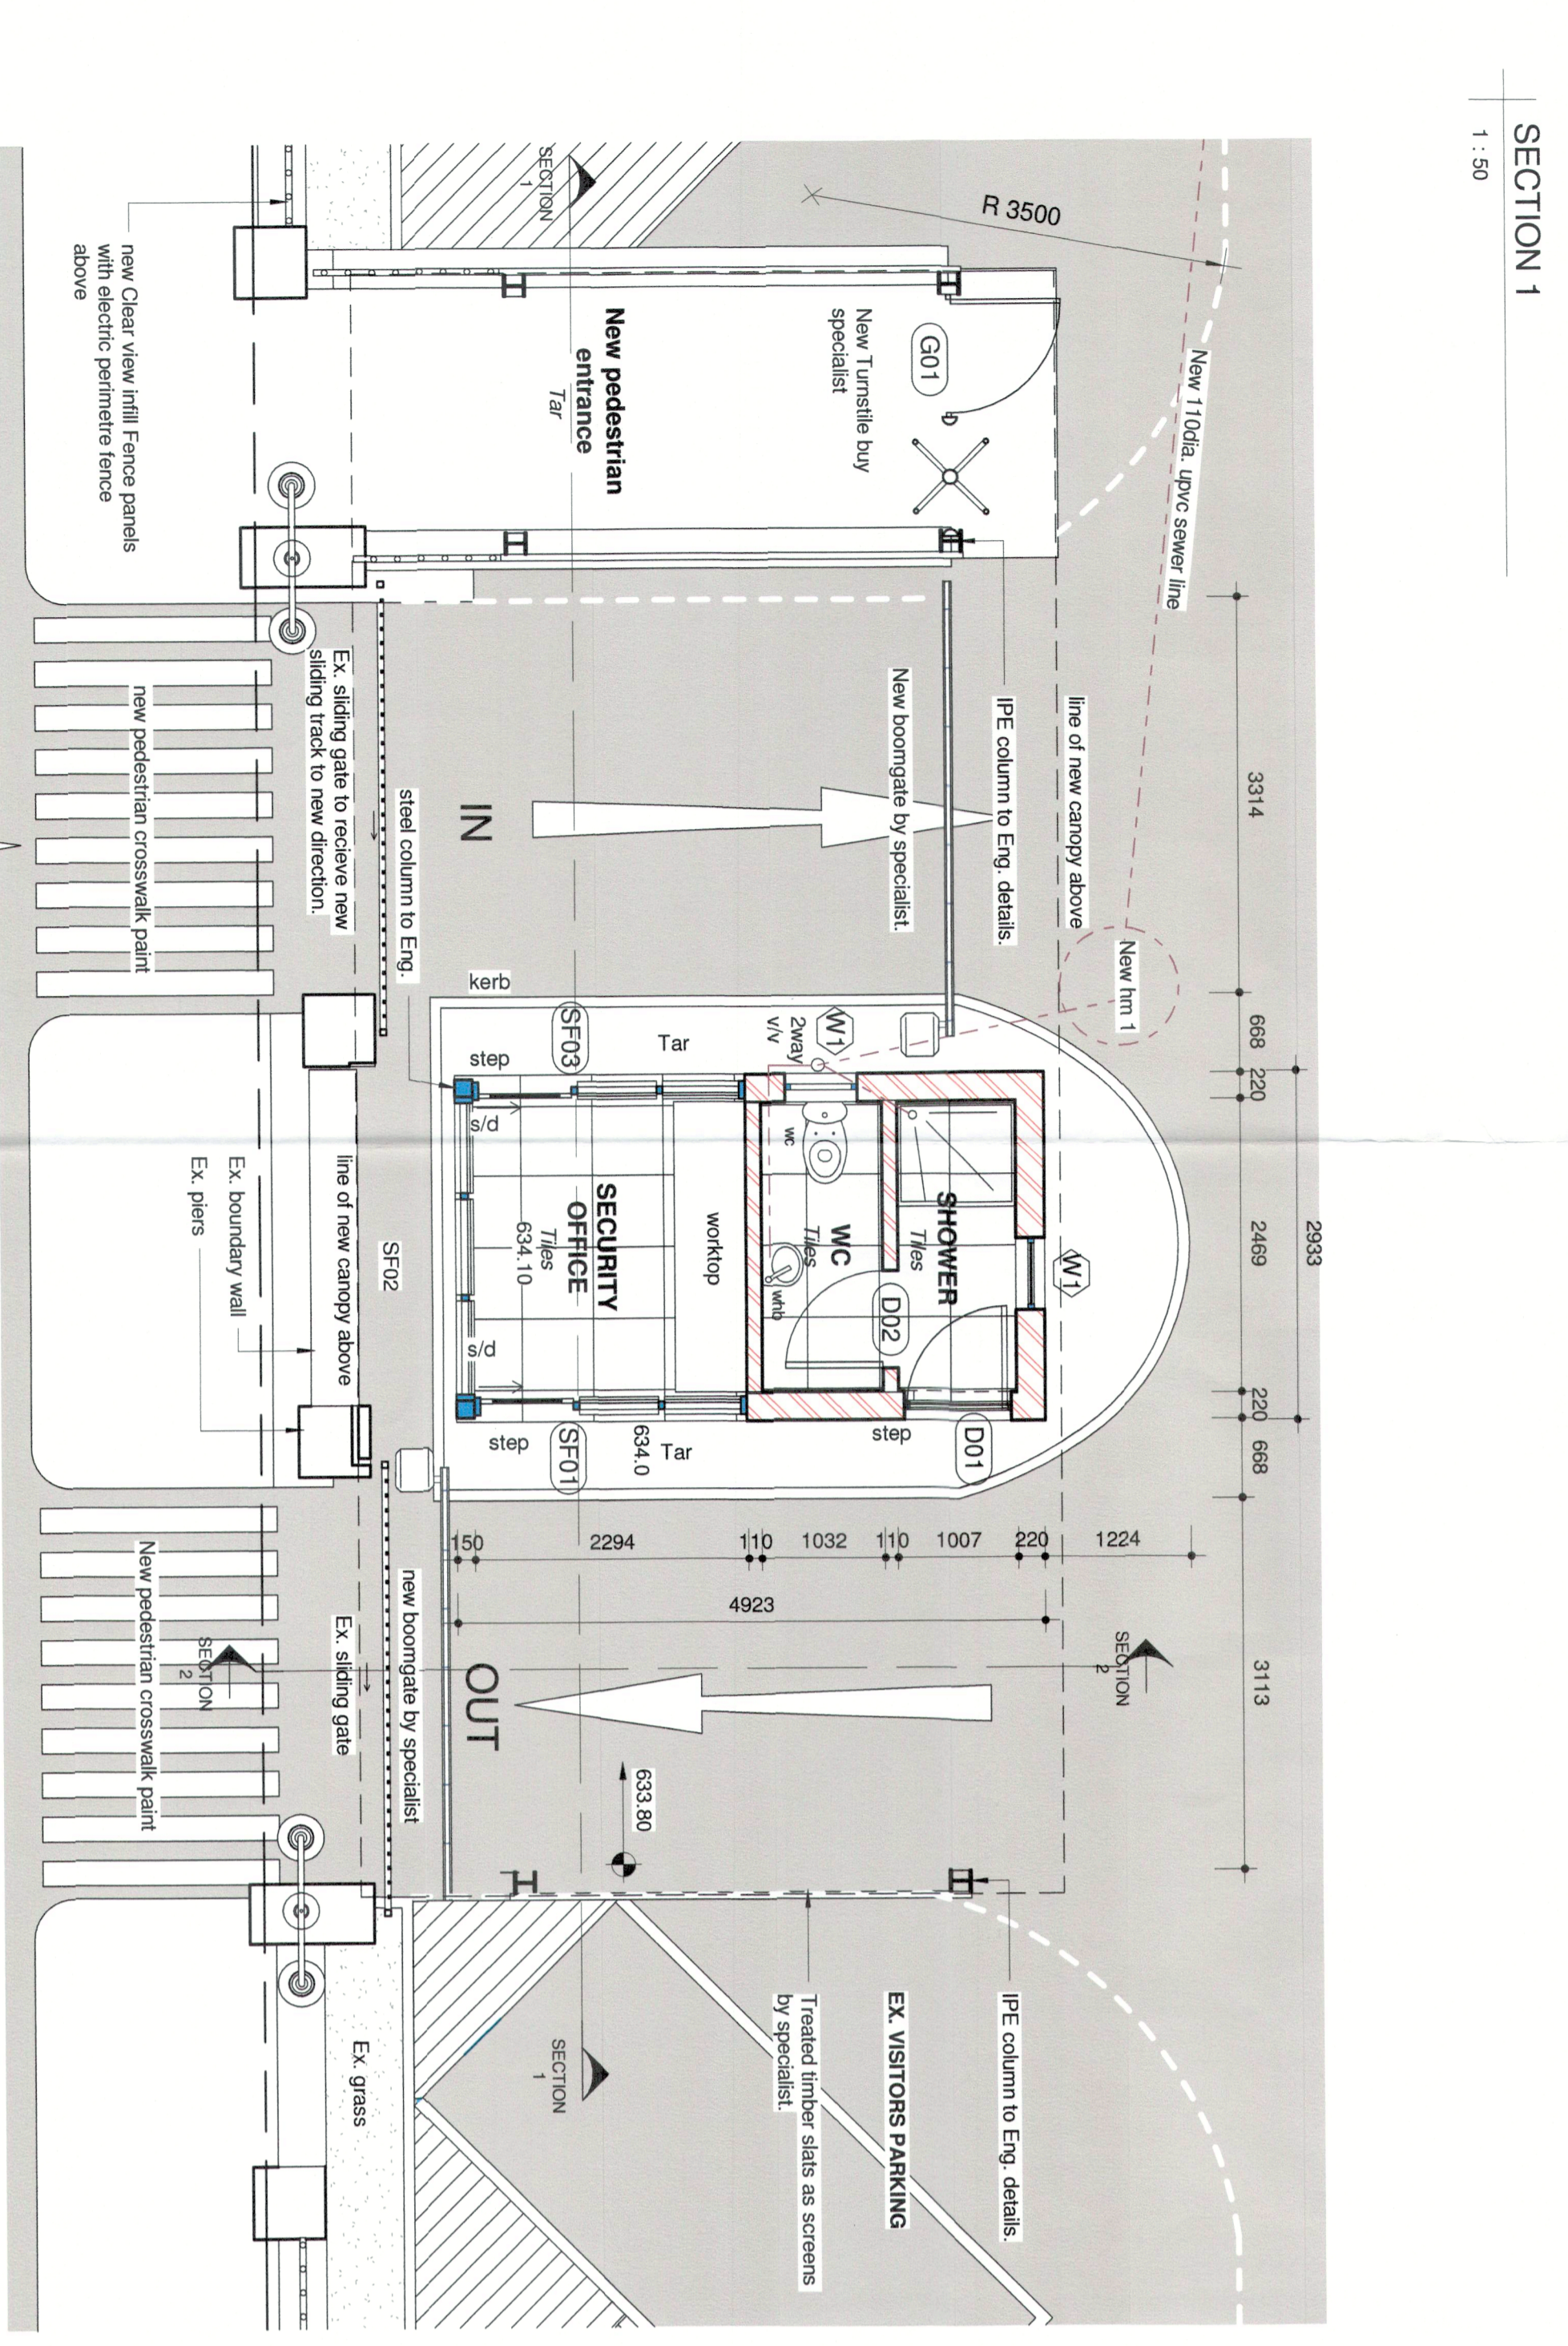

SOUTH WEST ELEVATION
1 : 100

GH Ground storey Plan
1 : 50

UMGENI WATER-AMANZI

SAKHISIZWE ARCHITECTS
41 SWAPO ROAD, BROADWAY, DURBAN NORTH
TEL: 031 563 3424 FAX: 031 563 3518
WWW.SAKHISIZWEARCHITECTS.COM

Professional Architects signature
Mr. K.P. Mawesane (Pr. Arch) sacpa (7902) sala (7293)

Project Title:
PROPOSED NEW GUARDHOUSE FOR UMGENI WATER AT NCT BUILDING ON LOT 3327 - 346 BURGERS STREET, PIETERMARITZBURG

Date: 10/29/2020 **Scale:** As indicated

Drawing Description:
FLOOR PLAN, SECTIONS & ELEVATIONS

Job no.:	Drawing no.:	Rev. no.:
5499	IN/AD1/ARCH/CI/001/4/116	A
ISSUED FOR APPROVAL		
ISSUED FOR INFORMATION		
ISSUED FOR SUBMISSION		
ISSUED FOR TENDER		
ISSUED FOR CONSTRUCTION		