



FIRST STOREY PLAN 1 : 100

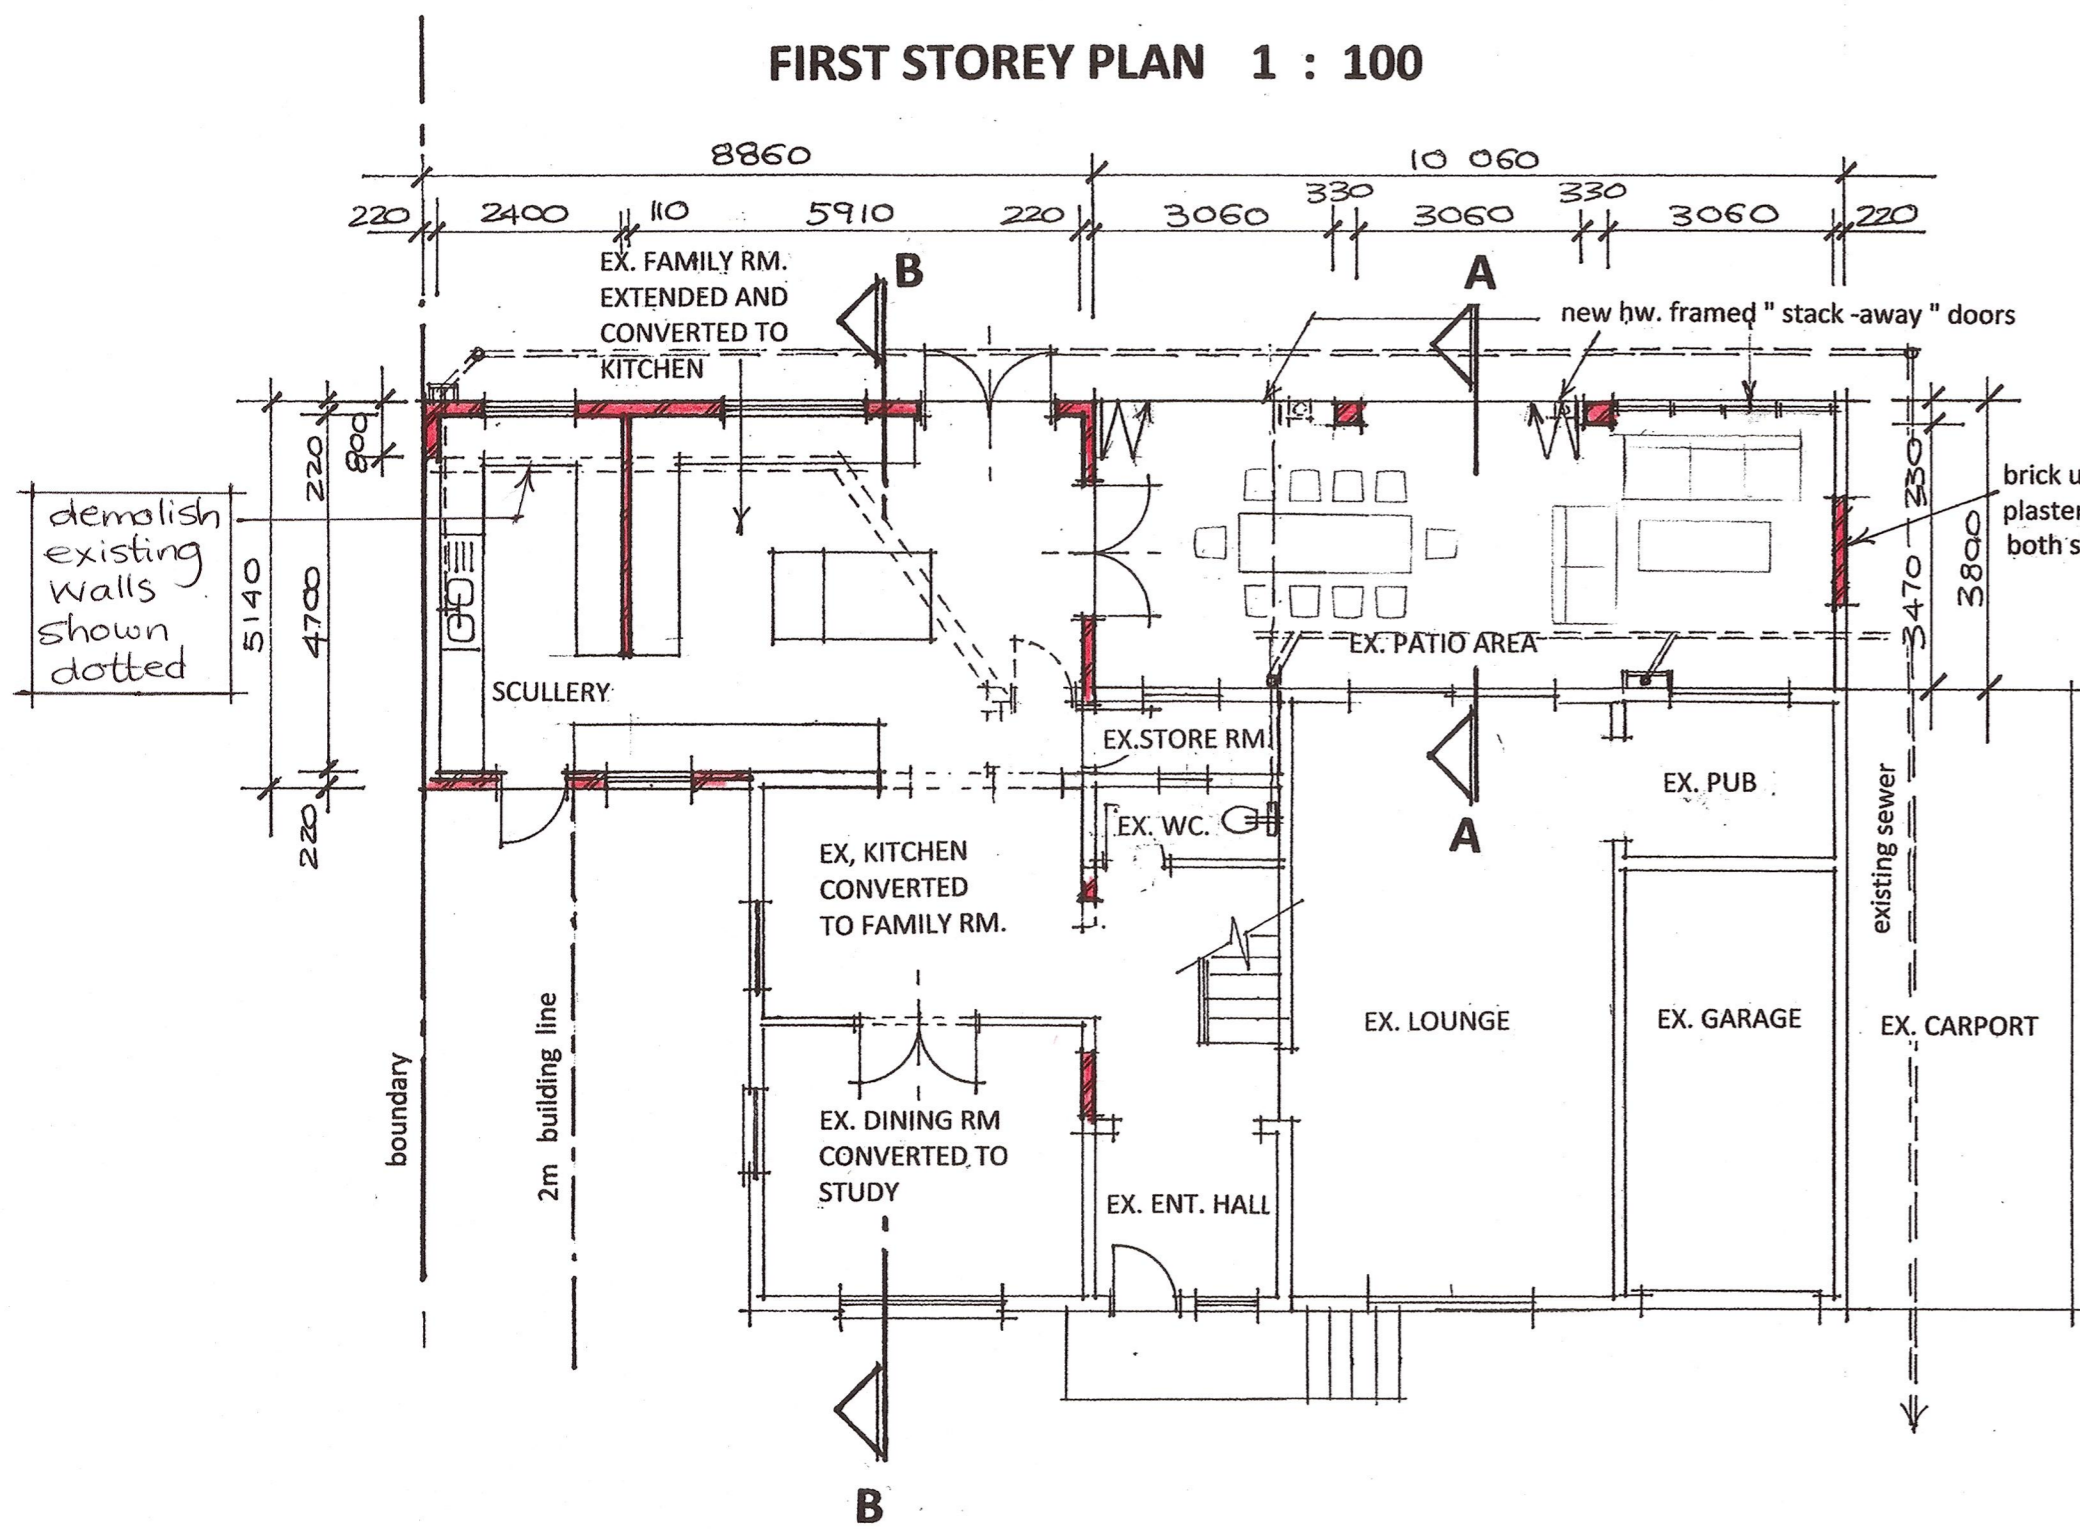


GROUND STOREY PLAN 1 : 100

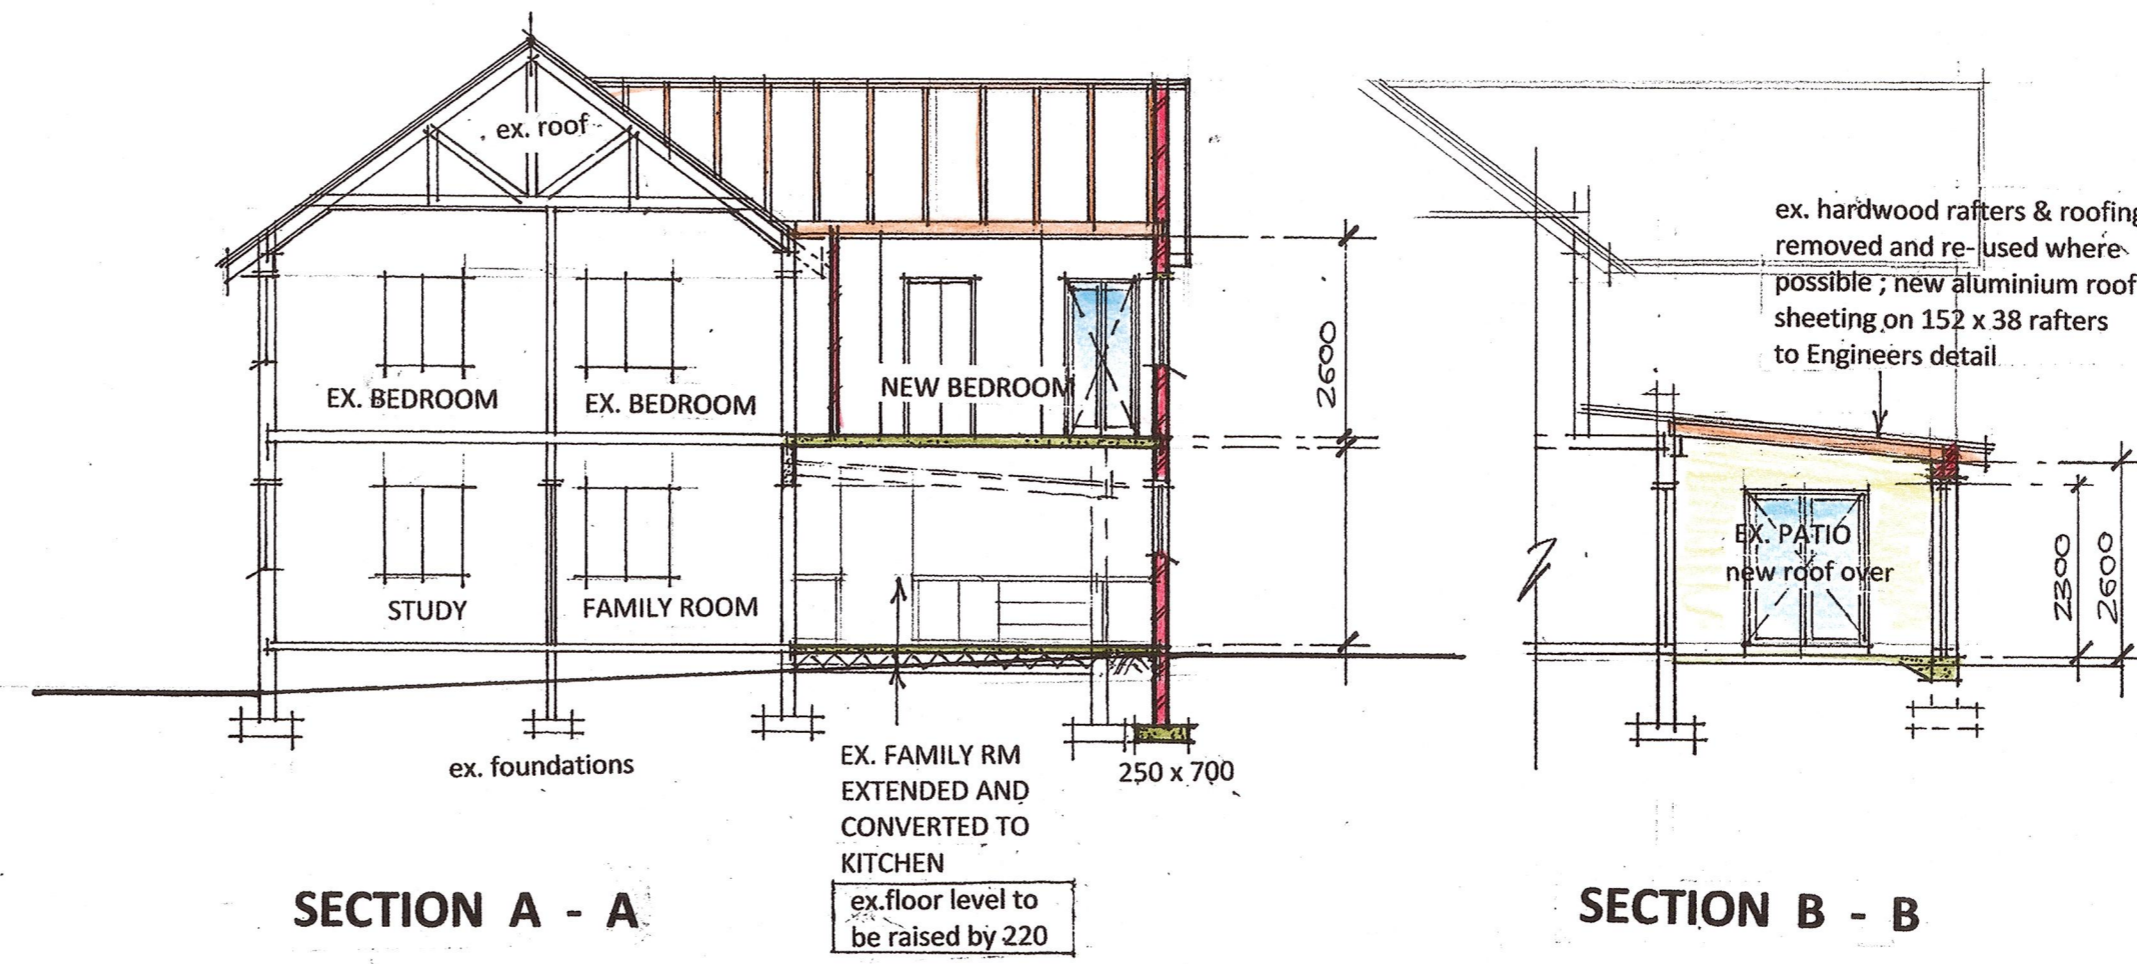


SECTION A - A


SECTION B - B

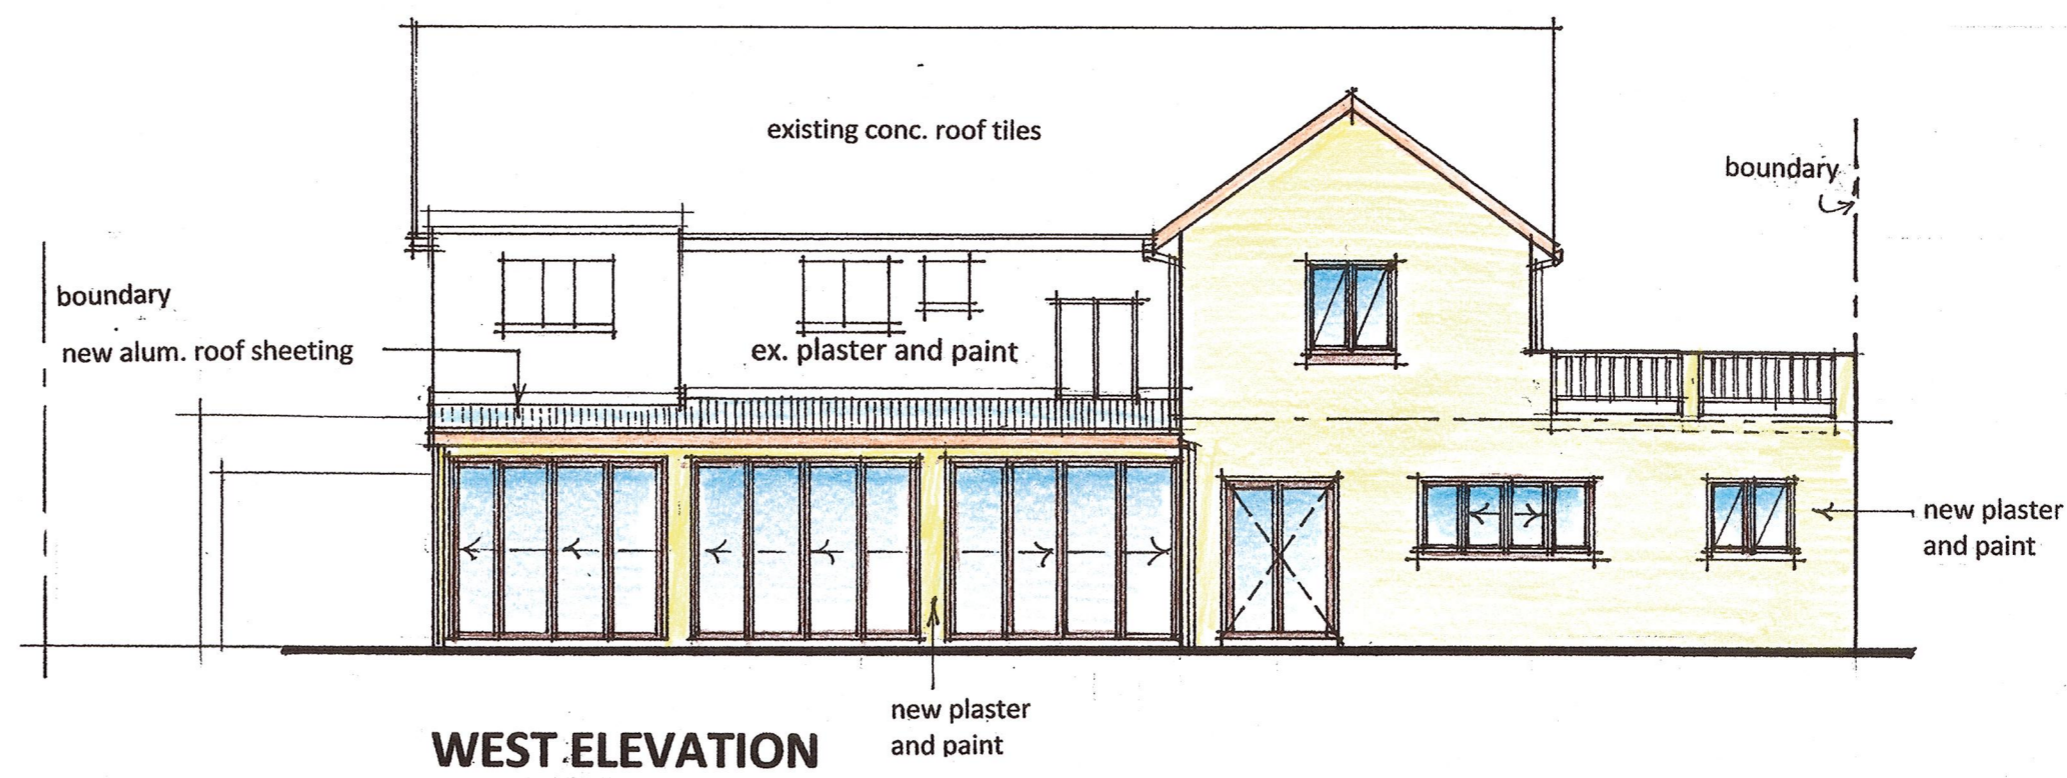


WEST ELEVATION

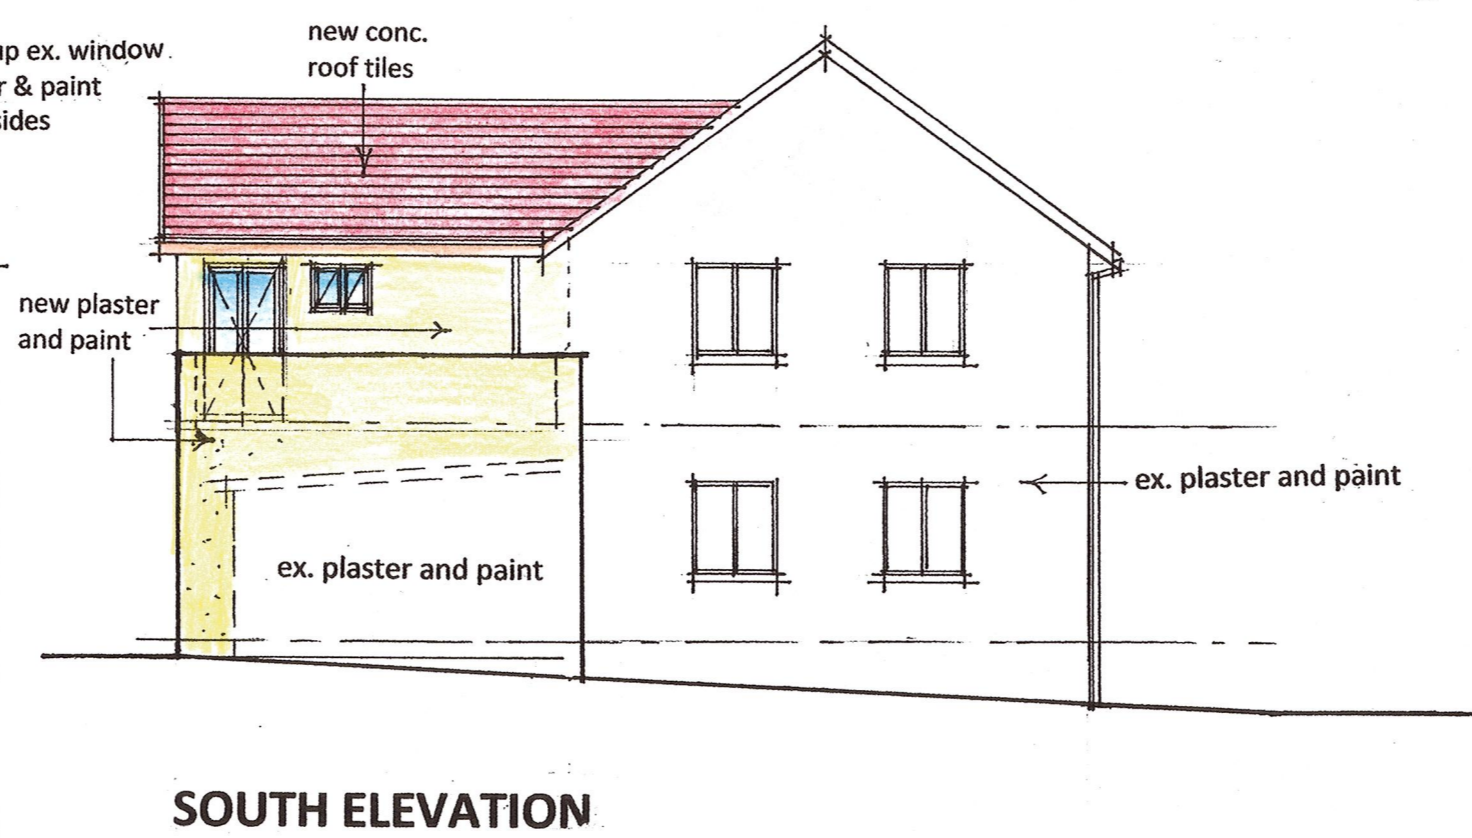

SOUTH ELEVATION

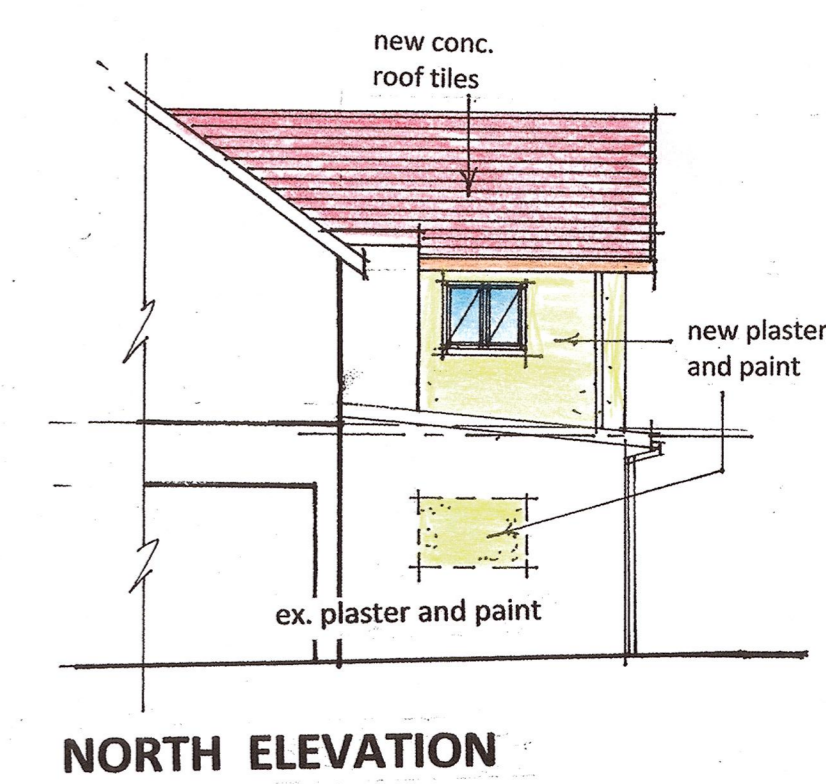

NORTH ELEVATION

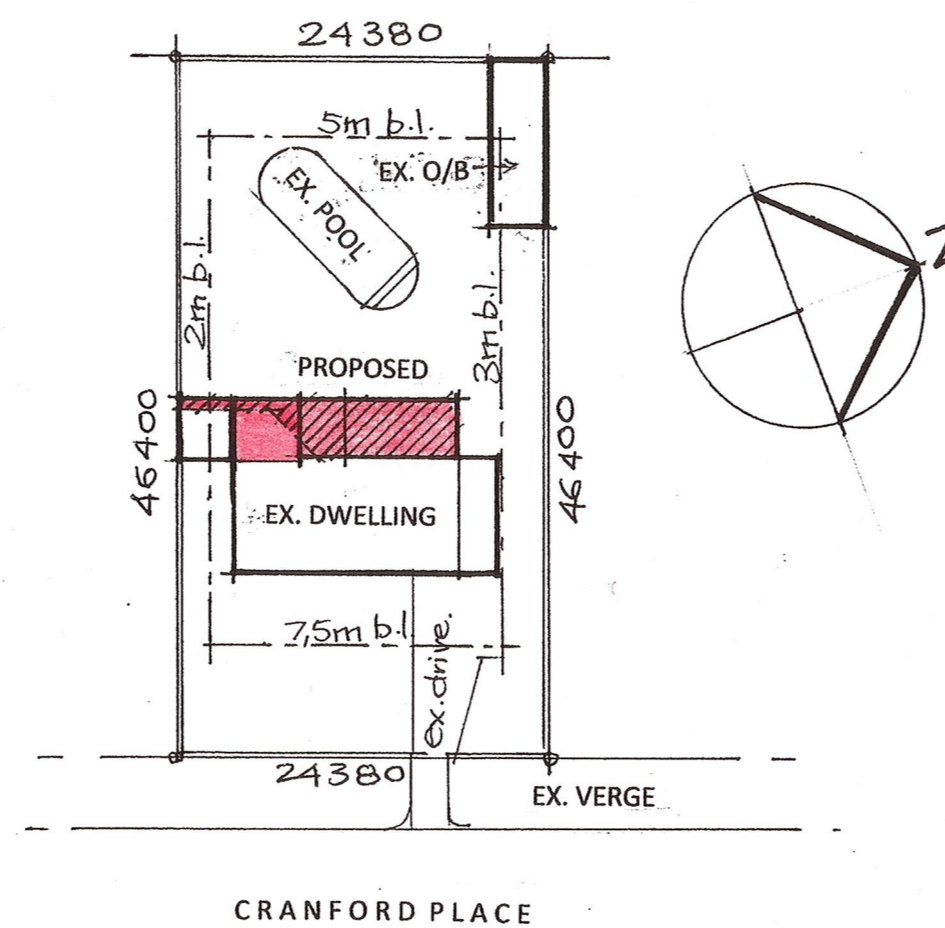

SITE PLAN 1 : 500

DRAWING NO. 01/04/13

PROPOSED ALTERATIONS AND ADDITIONS TO EXISTING DWELLING FOR 'LIVE FOR THE SEA' TRUST. 3 Cranford Place, Durban North Lot no. 1116 of Durban North Phone 082 8976757 Rate no.

DRAWN BY *M. van Breemen* M. VAN BREEMEN

DATE APRIL 2013

SCALES 1 : 100 1 : 500

OWNERS SIGNATURE *J.H.*

ARCHITECTURAL PLANS 61 HIGHDALE ROAD GLEN ANIL DURBAN 4051 REG. NO. ST. 1451