


SITE PLAN & PLAN 1 : 100

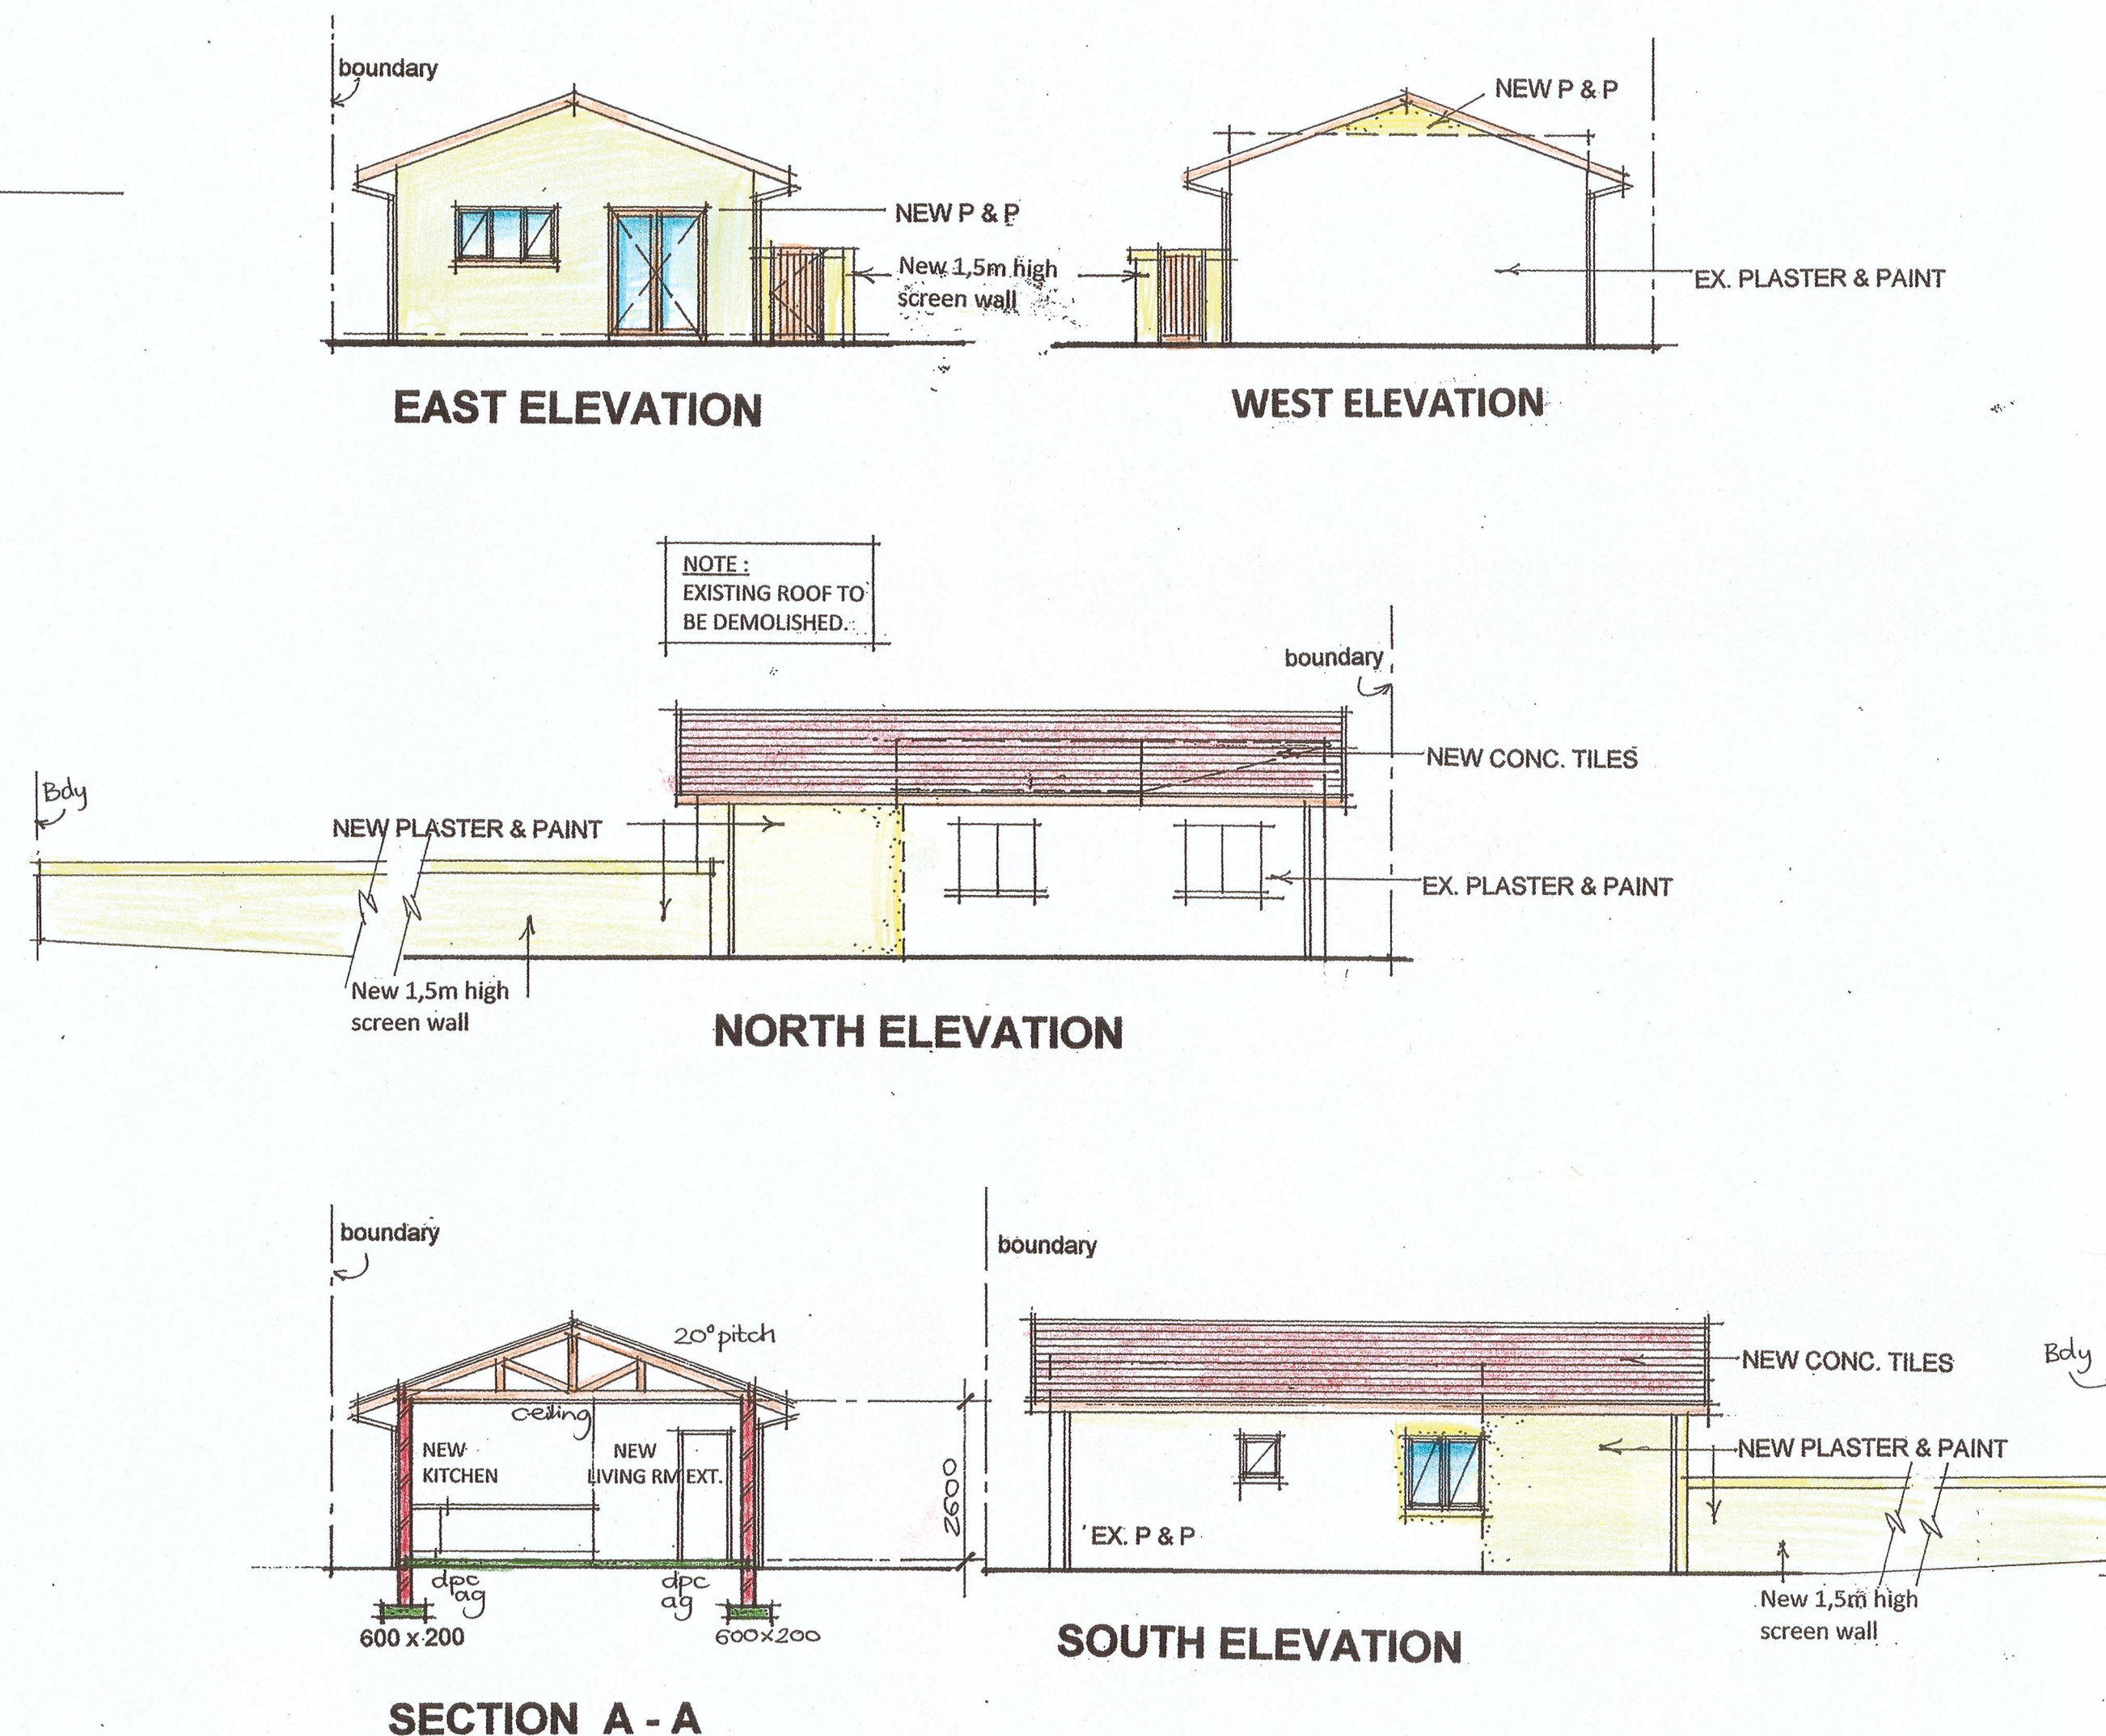

NOTES

ALL LEVELS AND DIMENSIONS TO BE CHECKED ON SITE BY CONTRACTOR BEFORE COMMENCING WORK.

REINFORCED BRICKWORK WITH SOLID JOINTS IN CEMENT MORTAR IN ALL WALLS AT WINDOW CILL AND ROOF PLATE LEVELS.

CONC. ROOF TILES ON 38 X 38 BATTENS ON TYPE "E" WHITE PLASTIC UNDERLAY, 152 X 38 TRUSSES @ 685 CENTRES.

SOIL TO BE POISONED

100 CONC. SLAB ON BRC MESH ON SABS APPROVED DAMP PROOF MEMBRANE ON WELL RAMMED SOIL.

ALL GLAZING TO COMPLY WITH PART N OF SANS 10400-2012.

ALL NEW WATER PIPES TO BE 15/25MM COPPER PIPING.

ALL PLUMBING TO COMPLY WITH PART P OF SANS 10400-2011.

DRAINAGE NOTES

ALL GULLY SURROUNDS AND MANHOLE COVERS TO BE 75mm ABOVE GROUND LEVEL.

SEWER CONNECTION TO BE EXPOSED BEFORE COMMENCING WORK.

IE'S TO ALL BENDS AND JUNCTIONS.

SOIL PIPES TO BE 100o PVC.

WASTE PIPES TO BE 50o PVC.

SEWER UNDER BUILDING TO BE 100o UPVC RIBBED PIPE.

PROPOSED ALTERATIONS AND ADDITIONS TO EXISTING ANCILLARY UNIT AND NEW GARDEN WALLS FOR MR. S.B. LEWIS
 119 Belvedere Road, Parkhill
 1 Erf 420 of the farm Duikerfontein
 Phone. 082 3745135
 Rate no.

DRAWN BY M. VAN BREEMEN
 DATE SEPTEMBER 2013
 SCALES 1 : 100, 1 : 500
 OWNERS SIGNATURE

ARCHITECTURAL PLANS

15 ELDERBERRY DRIVE
 GLEN HILLS
 DURBAN 4051
 PH. 031 5642632 083 3060942
 REG. NO. ST. 1451