




**NORTH ELEVATION**  
SCALE 1:100

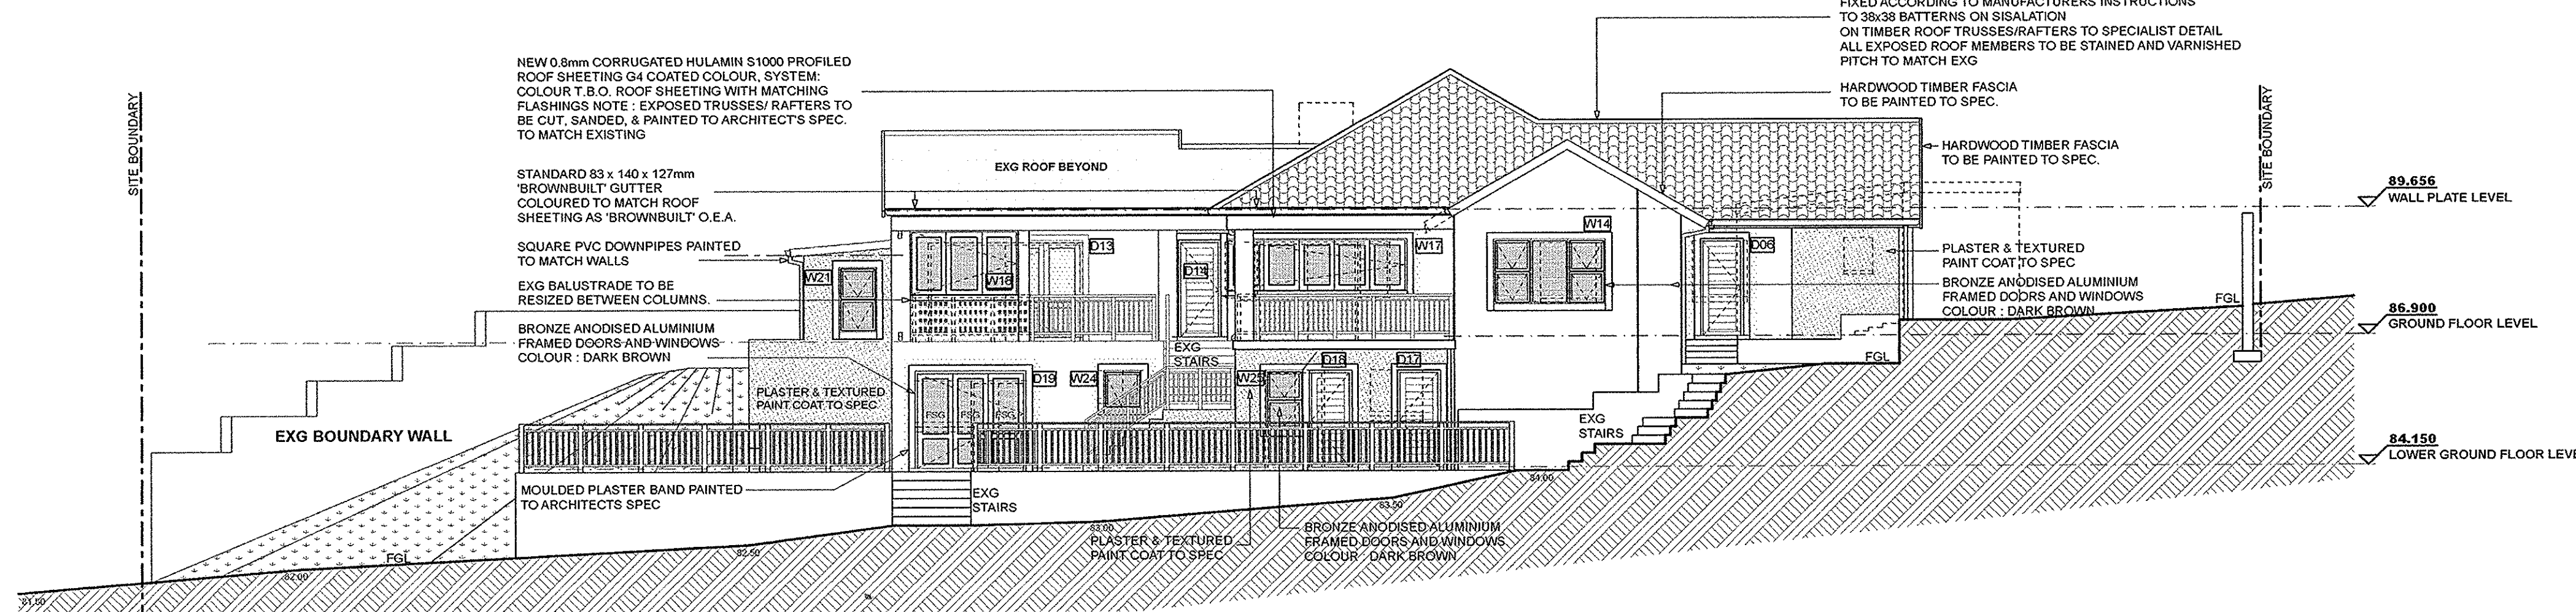

**EAST ELEVATION**  
SCALE 1:100

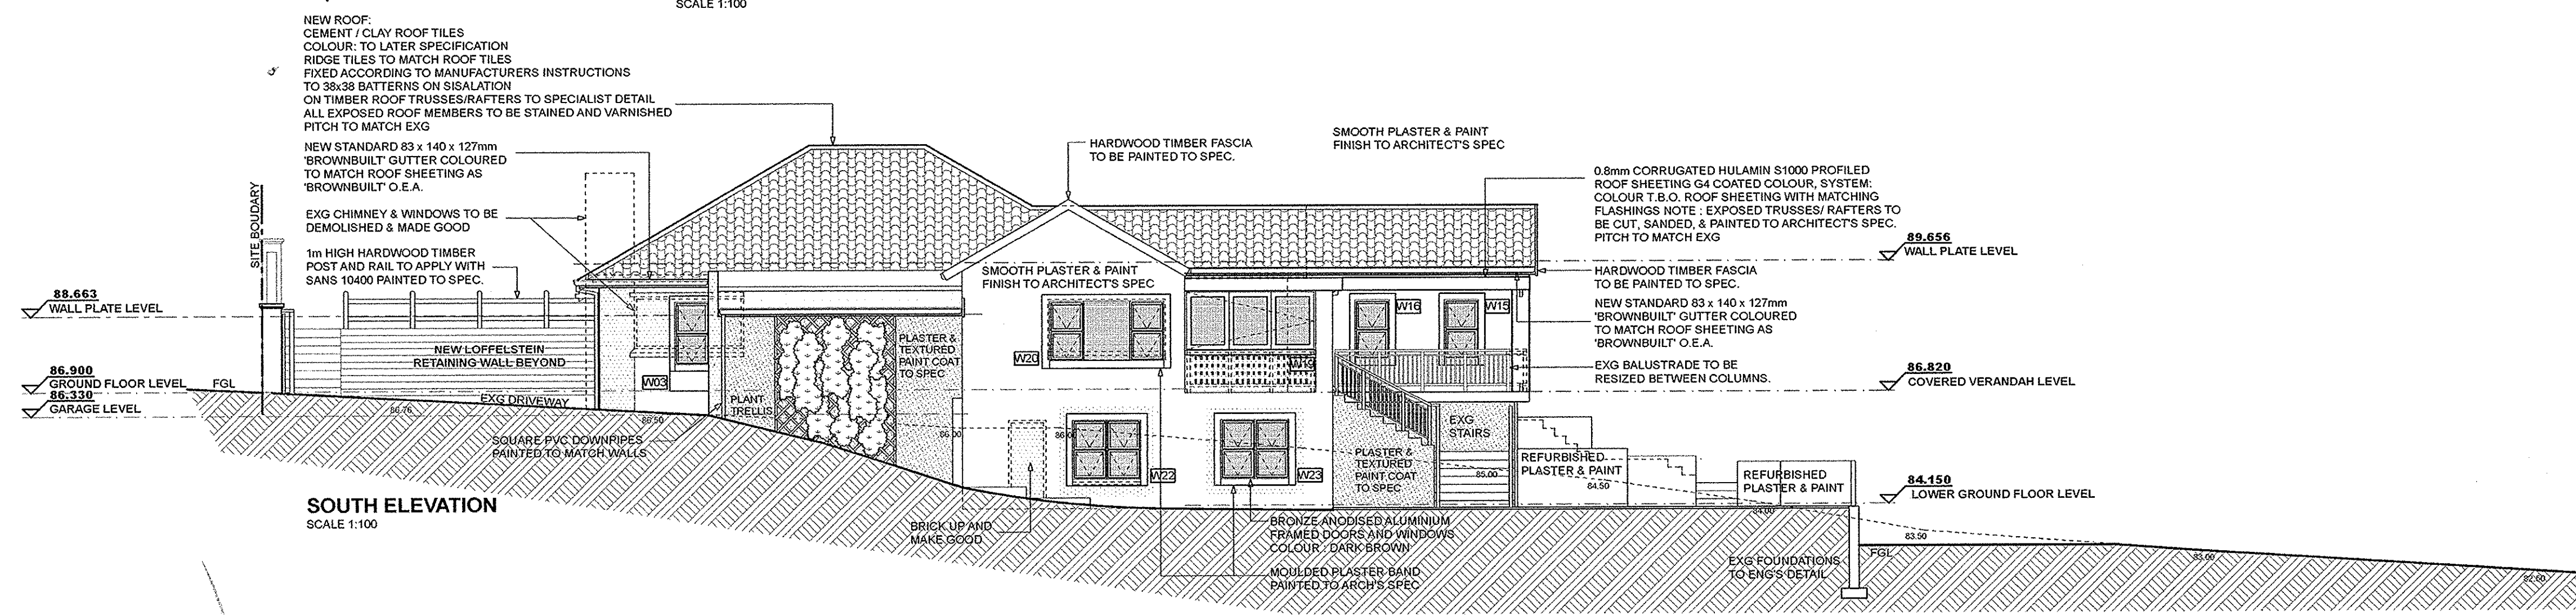

**SOUTH ELEVATION**  
SCALE 1:100

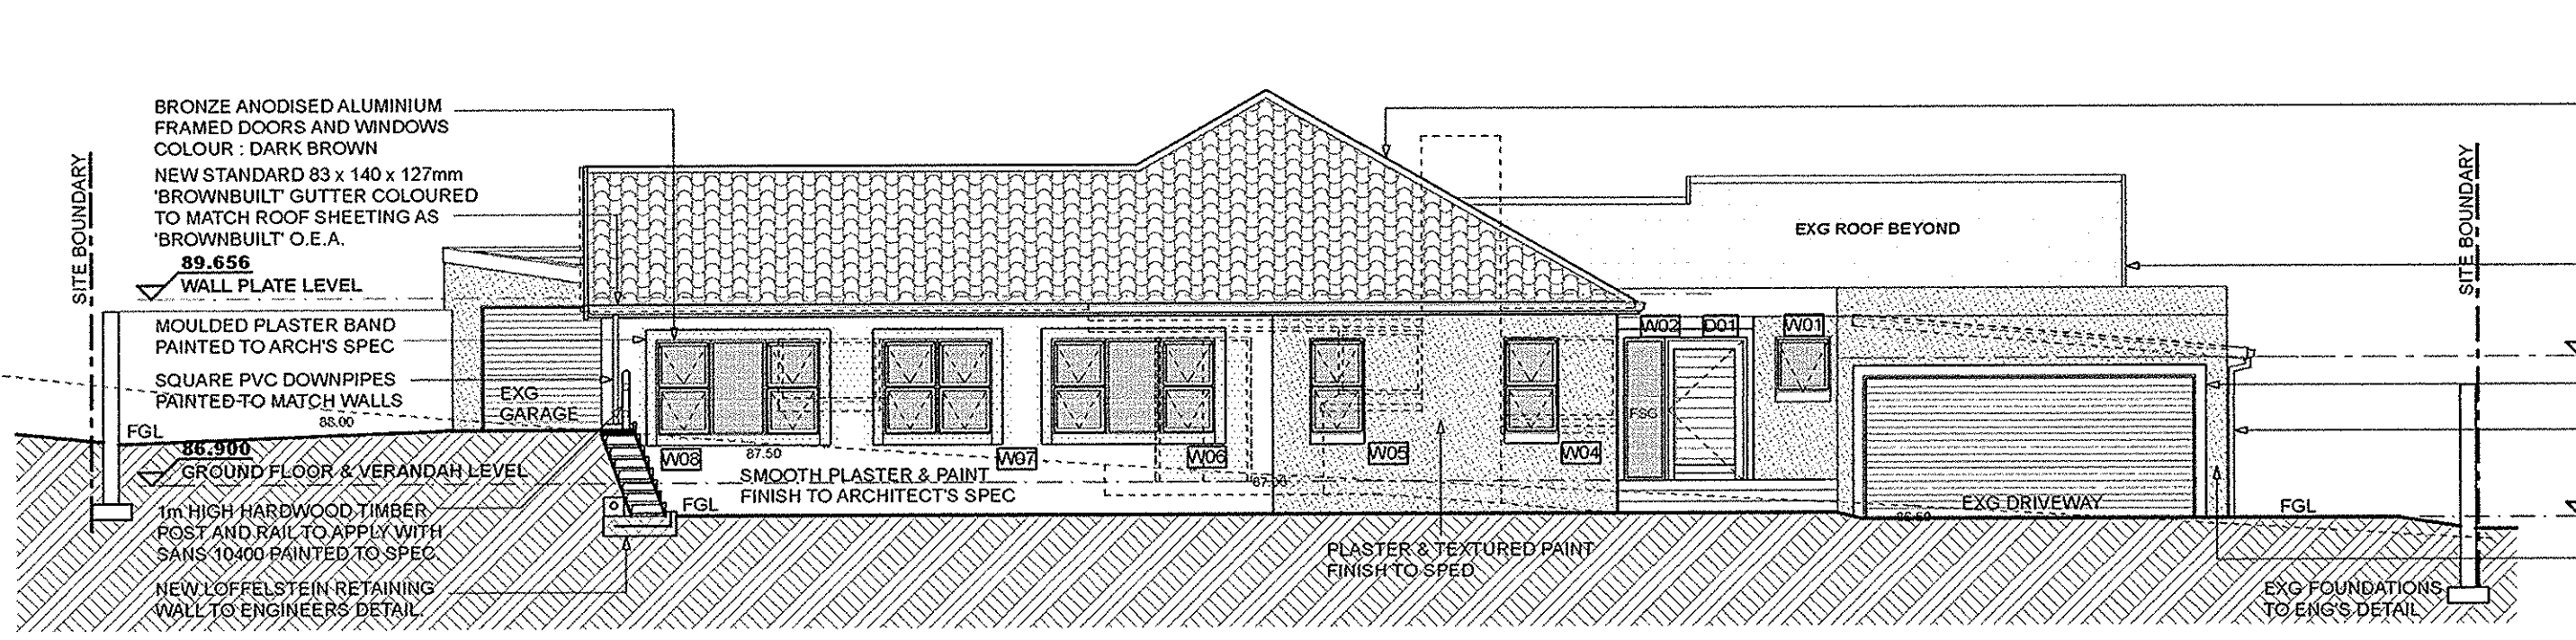

**WEST ELEVATION**  
SCALE 1:100

NAME	I.D. No.	ADDRESS	SIGN
D.M.A. MAROLIN	4608080042084	60 STIRLING CRESCENT ( OF ERF 2968 DURBAN NORTH)	<i>[Signature]</i>
G.P. Tunqay-Deslans	4612215055086	58 STIRLING CRESCENT ( OF ERF 2969 DURBAN NORTH)	<i>[Signature]</i>
B. Igwako	6800898073088	56 STIRLING CRESCENT ( OF ERF 2970 DURBAN NORTH)	<i>[Signature]</i>
L. Howard	6901100094088	26 CARNARVON PLACE ( OF ERF 2957 DURBAN NORTH)	<i>[Signature]</i>
M. SUGDEN	4305170015089	15 HAMPTON PLACE ( OF ERF 2956 DURBAN NORTH)	<i>[Signature]</i>
C.R. STEVENS	5605260061081	12 HAMPTON PLACE ( OF ERF 2972 DURBAN NORTH)	<i>[Signature]</i>
B. Kennedy	6506065043085	11 HAMPTON PLACE ( OF ERF 2955 DURBAN NORTH)	<i>[Signature]</i>
P. I. SHAMMAL	5507225099083		<i>[Signature]</i>

ARCHITECT: *[Signature]*  
PR. & ARCHT. : ST0232

CLIENT: *[Signature]*  
TEL No. : 031

CLIENT:  
**THE TYBUR TRUST**

PROJECT:  
**ALTERATIONS & ADDITIONS TO EXISTING RESIDENCE ON ERF 2971 AT 14 HAMPTON PLACE, DURBAN NORTH**

SCALE: 1:100 DRAWING No: 0513 152 Rev. 1  
DATE: 04.03.2013  
DRAWN: A SANDERS SHEET SIZE: A1

DRAWING: SUBMISSION  
**ELEVATIONS**

SHEET NO: 3 OF 4

**aviol**  
architecture

34 roehampton way, durban north, 4051  
p.o. box 35702, northway, 4045  
tel: 031 563 5524 / 563 9722 fax: 086 754 2798  
www.avidarchitecture.co.za