



**UPPER GROUND STOREY
PLAN 1 : 100**

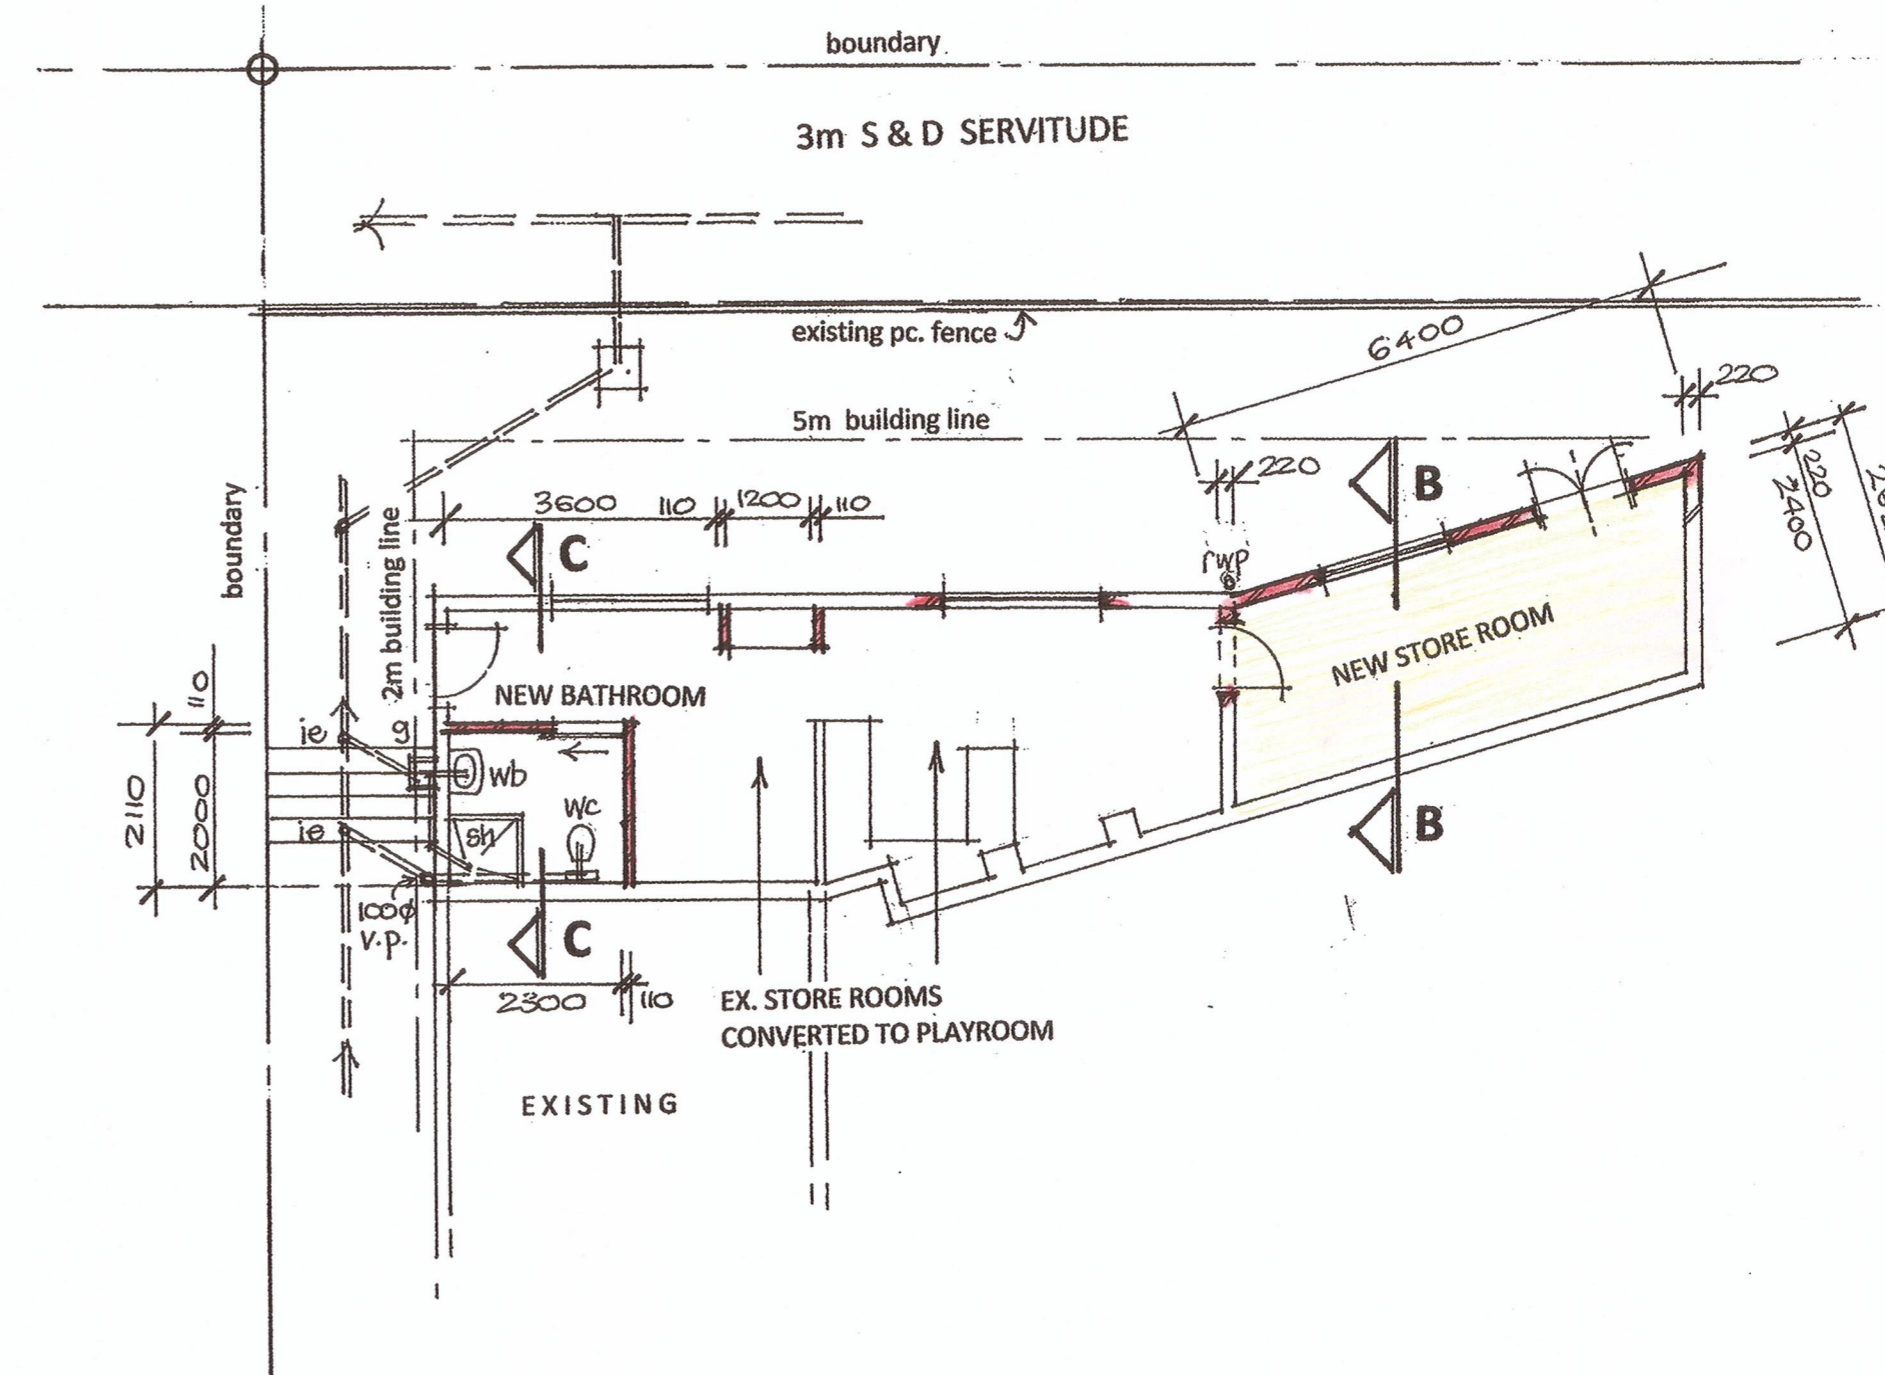

**LOWER GROUND STOREY
PLAN 1 : 100**

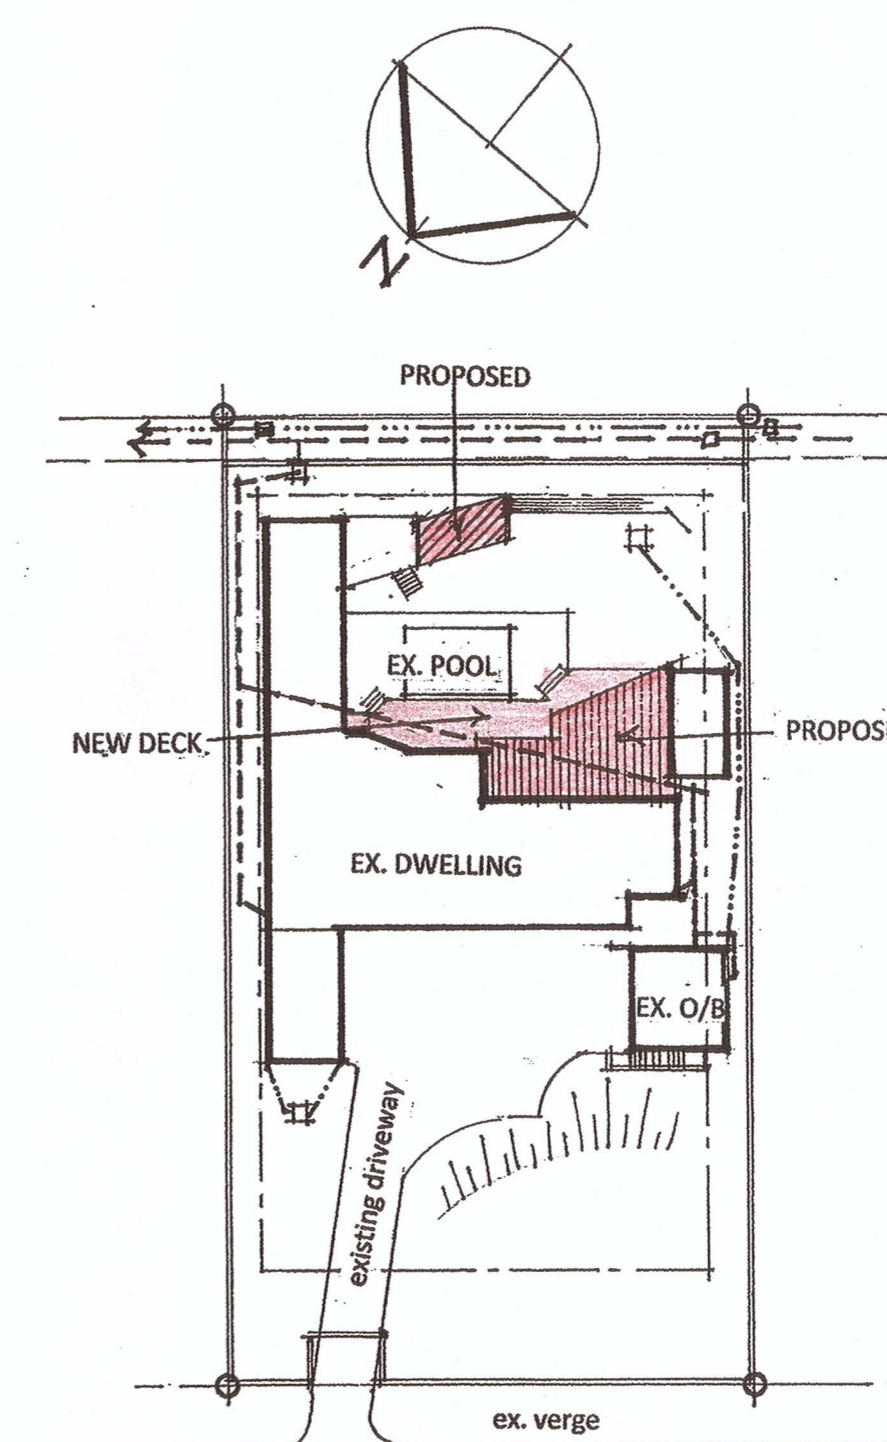

MARGARET MAYTOM AVENUE

SITE PLAN 1 : 500

PROPOSED ALTERATIONS AND ADDITIONS TO EXISTING DWELLING, NEW HW. DECK AND NEW DOORS TO ENTERTAINMENT AREA FOR MR T. RASMUSSEN & MRS L. RASMUSSEN
 18 Margaret Maytom Avenue
 Lot No. : Portion 9 of erf 3191
 Durban North
 PH. 031 563 1567

DRAWN BY M. VAN BREEMEN
 DATE JANUARY 2014
 SCALES 1:100, 1:500
 OWNERS SIGNATURE *T. Rasmussen*

ARCHITECTURAL PLANS
 61 HIGHDALE ROAD
 GLEN ANIL
 DURBAN 4051
 PHONE 031 5724811 073 1735815
 REG. NO. ST.1451