
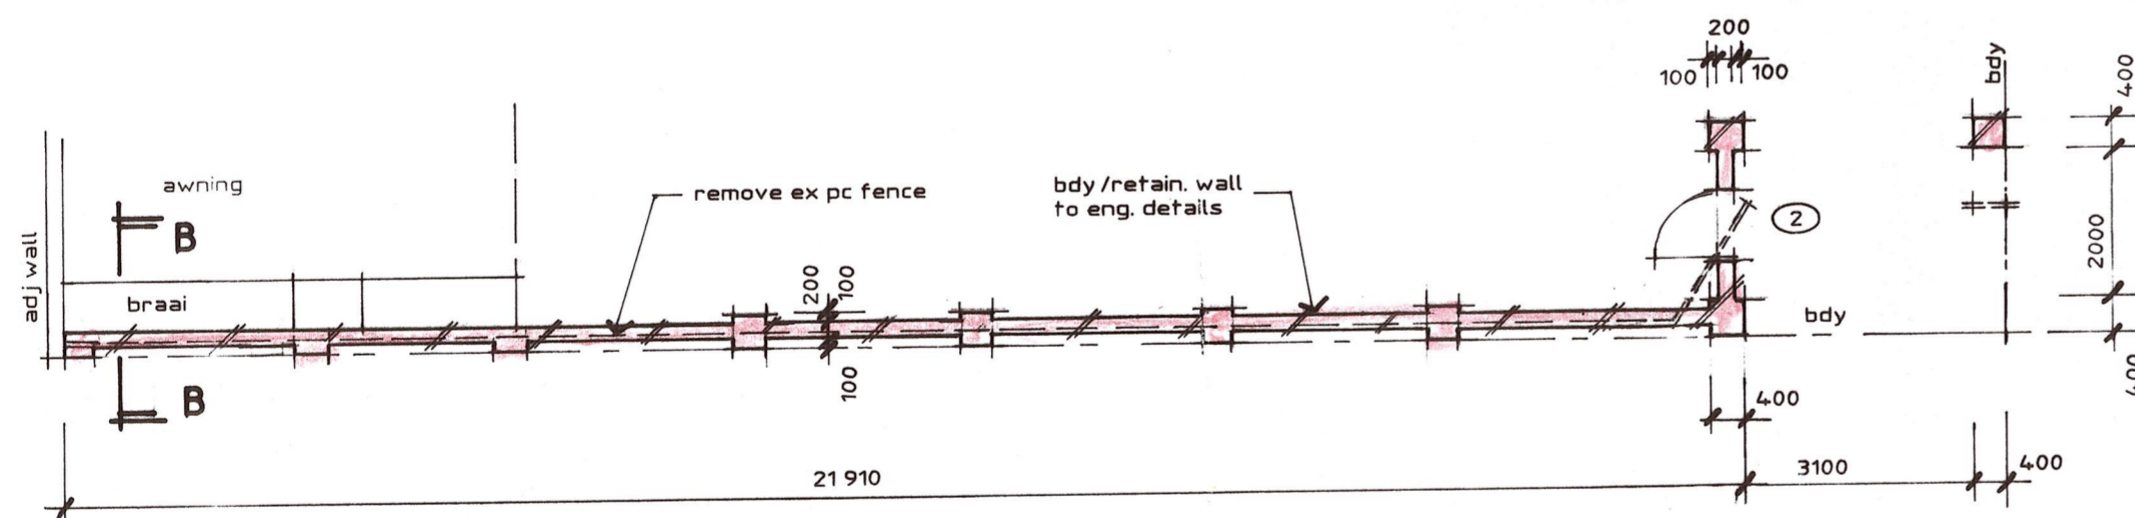


NORTH WEST ELEVATION

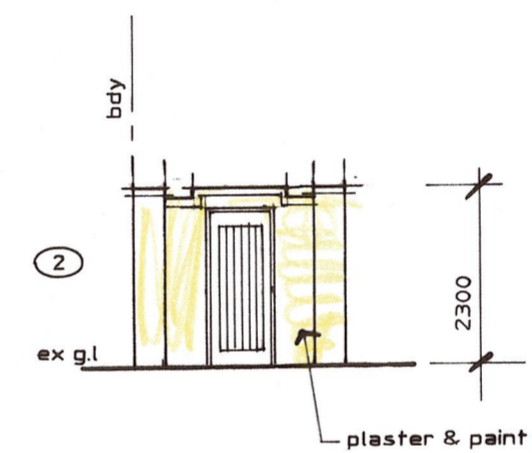

PLAN - bdy wall

GENERAL NOTES:  
 ALL LEVELS & DIMENSIONS TO BE CHECKED ON SITE BEFORE COMMENCING ANY BUILDING OR MANUFACTURING.  
 NO BANKS TO BE CLOSER THAN 1.0 m TO BLDG. OR BOUNDARY.  
 CUT MAX. 30 DEGREES FILL MAX 26 DEGREES  
 BRICKWORK : REINF. BWK WITH SOLID JOINTS IN CEMENT MOTAR TO BE PROVIDED IN ALL WALLS AT BOTH WINDOW SILL & WALLPLATE LEVEL  
 EXT. WALLS  
 INT. WALLS

WINDOWS: STD. WINDOWS.GLAZING TO COMPLY WITH PART N2 OF NBR.  
 PLUMBING & DRAINAGE: PVC RW GOODS. 100 mm PIPES TO WC & 100mm VP. 38 mm PIPES TO BATH, BASIN, SINKS & SHOWER.PROVIDE IE'S TO ALL BENDS & JUNCTIONS. M.H' AS SHOWN.  
 GROUND FLOOR SLAB : 100 mm CONC SLAB REINF WITH B.R.C. MESH ON CONSOLIDATED POISONED EARTH.  
 FIRST FLOOR SLAB TO ENG.DETAILS.  
 D.P.C.ALL DPC TO BE 350 MICRON BLACK PVC SHEETS

RATE No: vol 8 89473092 000

M.A. CHRISTENSEN

OWNERS SIGNATURE *[Signature]*

PROP DEVIATIONS TO PLAN  
 27 09 11

LOT ERF 2410 DURBAN NORTH

P.No. 38 HOYLAKE DRIVE

**BRUCE FERREIRA**

ARCHITECTURAL PLANS  
 MEMBER OF THE SOUTH AFRICAN COUNCIL  
 FOR THE ARCHITECTURAL PROFESSION

6 VILLAGE GREEN, 1 SUGARFARM TRAIL,  
 SUNNINGDALE, 4051  
 Ph 0829610308  
 e-mail: brenik@eject.co.za

DRG.TITLE

DATE. JUNE 2011

DRAWN BY B.F

SCALE 1 : 100

DRG. No.