




NORTH EAST ELEVATION

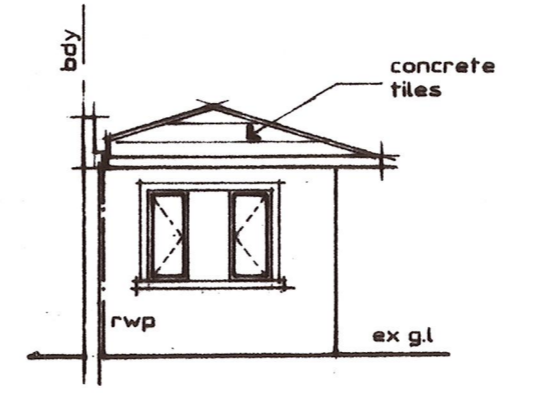


NORTH WEST ELEVATION

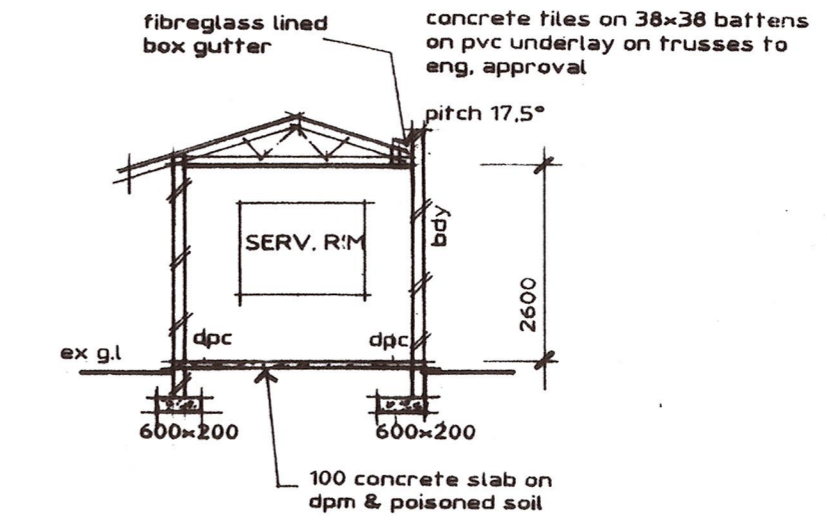

SECTION C - C

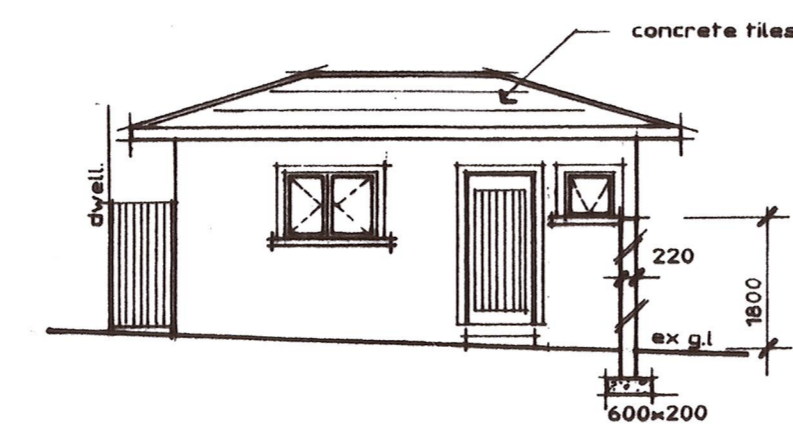


SOUTH WEST ELEVATION

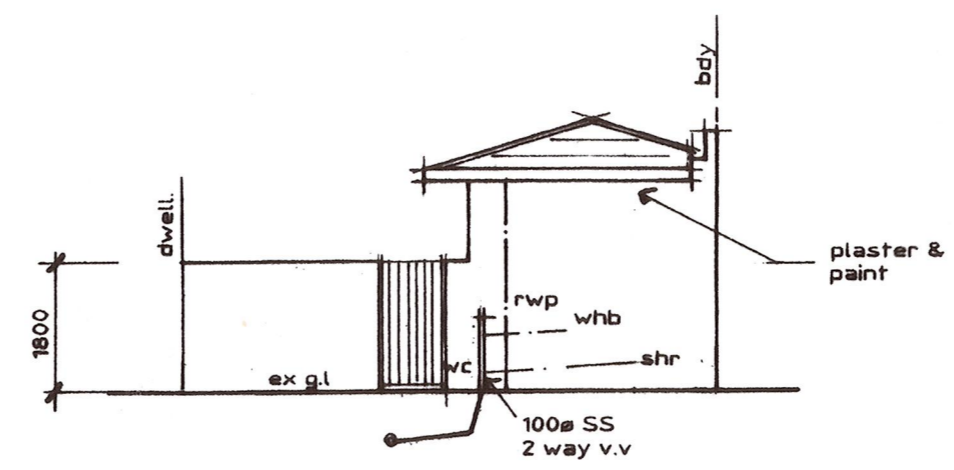


SOUTH EAST ELEVATION


STORMWATER CALCULATIONS
 TOTAL ROOFED & PAVED AREA 785m²
 THEREFORE 19,6m³ SWSP'S REQUIRED
 NEW SOAKPITS TO BE PROVIDED HAVE TOTAL OF 20m³

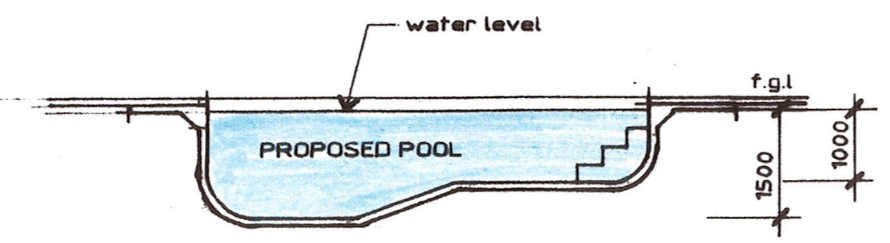

SECTION E - E

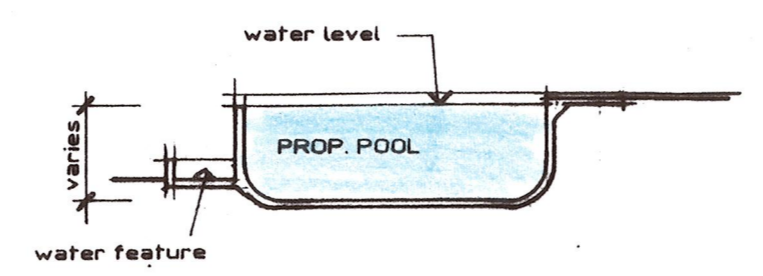


SECTION D - D

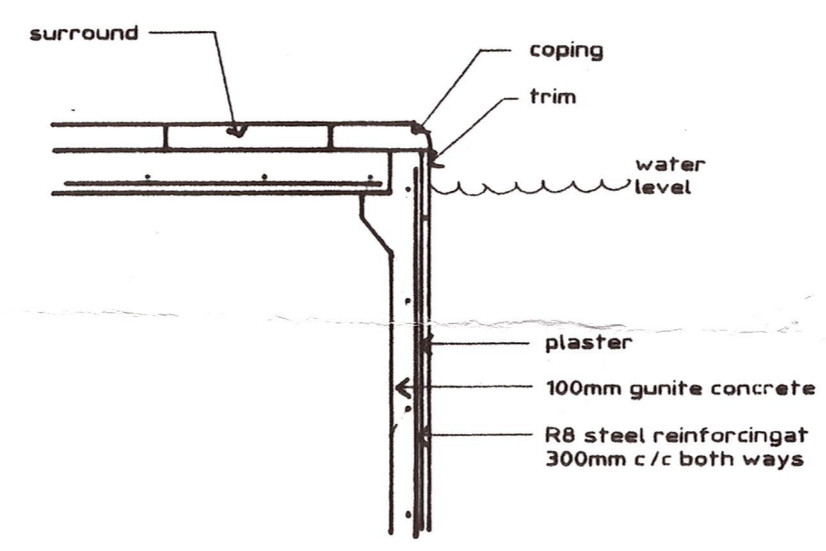

DETAIL SECTION 1:20

POOL NOTES
 EARTH LEAKAGE PROTECTION TO BE FITTED TO ELECTRICAL SUPPLY
 PRECAUTIONS TO BE TAKEN WITH REGARD TO CONDENSATE, RAINWATER & SEEPAGE IN SUNKEN PUMP CHAMBER & FILTER UNIT
 ACCESS TO POOL TO COMPLY WITH NBR DD4
 EXCESS SOIL TO BE USED ON SITE
 WASTE WATER TO DISCHARGE INTO EX SEWER VIA B.P.T

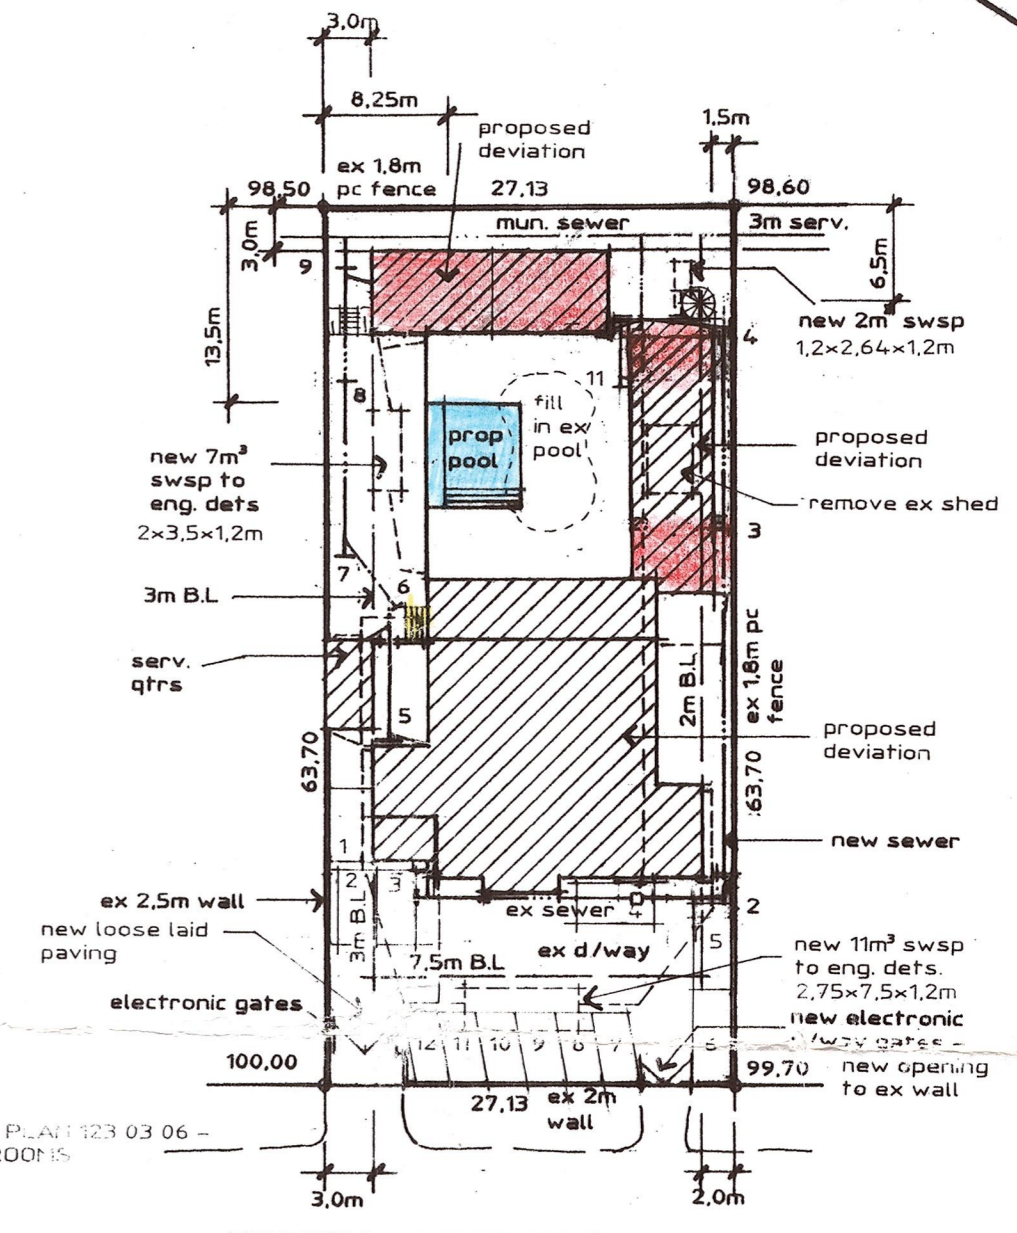


KENNETH KAUNDA ROAD

SITE PLAN 1:500

GENERAL NOTES.
 ALL LEVELS & DIMENSIONS TO BE CHECKED ON SITE BEFORE COMMENCING ANY BUILDING OR MANUFACTURING
 NO BANKS TO BE CLOSER THAN 1.0 m TO BLDG. OR BOUNDARY.
 CUT MAX. 30 DEGREES FILL MAX. 26 DEGREES
 BRICKWORK : REINF. B/WK WITH SOLID JOINTS IN CEMENT MOTAR TO BE PROVIDED IN ALL WALLS AT BOTH WINDOW SILL & WALLPLATE LEVEL
 EXT. WALLS
 INT. WALLS

WINDOWS: STD. WINDOWS GLAZING TO COMPLY WITH PART N2 OF NBR.
 PLUMBING & DRAINAGE: PVC R/W GOODS, 100 mm PIPES TO WC & 100mm VP, 38 mm PIPES TO BATH, BASIN, SINKS & SHOWER. PROVIDE IE'S TO ALL BENDS & JUNCT. GNS. M.H. AS SHOWN.
 GROUND FLOOR SLAB : 100 mm CONC. SLAB REINF. WITH B.R.C. MESH ON CONSOLIDATED POISONED EARTH.
 FIRST FLOOR SLAB TO ENG. DETAILS.
 D.P.C. ALL DPC TO BE 350 MICRON BLACK PVC SHEETS

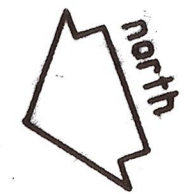

RATE No: vol 6 68372091 000

THE TRUSTEES FOR THE TIME BEING OF THE FRITZ BURGER FAMILY TRUST No IT 9134/94

OWNERS SIGNATURE 0837788921

PROP DEVIATIONS TO PLAN 123 03 06

LOT ERF 1410 DURBAN NORTH

P.No. 106 KENNETH KAUNDA ROAD

BRUCE FERREIRA

ARCHITECTURAL PLANS
 MEMBER OF THE SOUTH AFRICAN COUNCIL FOR THE ARCHITECTURAL PROFESSION

6 VILLAGE GREEN, 1 SUGAR FARM TRAIL, SUNNINGDALE, 4051
 Ph. 0829610308
 brenik@eject.co.za

DRG. TITLE

DATE: JULY 2011

DRAWN BY: B.F.

SCALE: 1 : 100 1 : 500 1:20

DRG. No.